

90 FRONT ELEVATION  
C


NOTE FOUR-BIN STORE IS TO MATCH BUT WITH AN EXTRA DOOR

90 SIDE ELEVATION  
D

90 EXAMPLE  
E

90 FRONT ELEVATION  
H

90 SIDE ELEVATION  
J

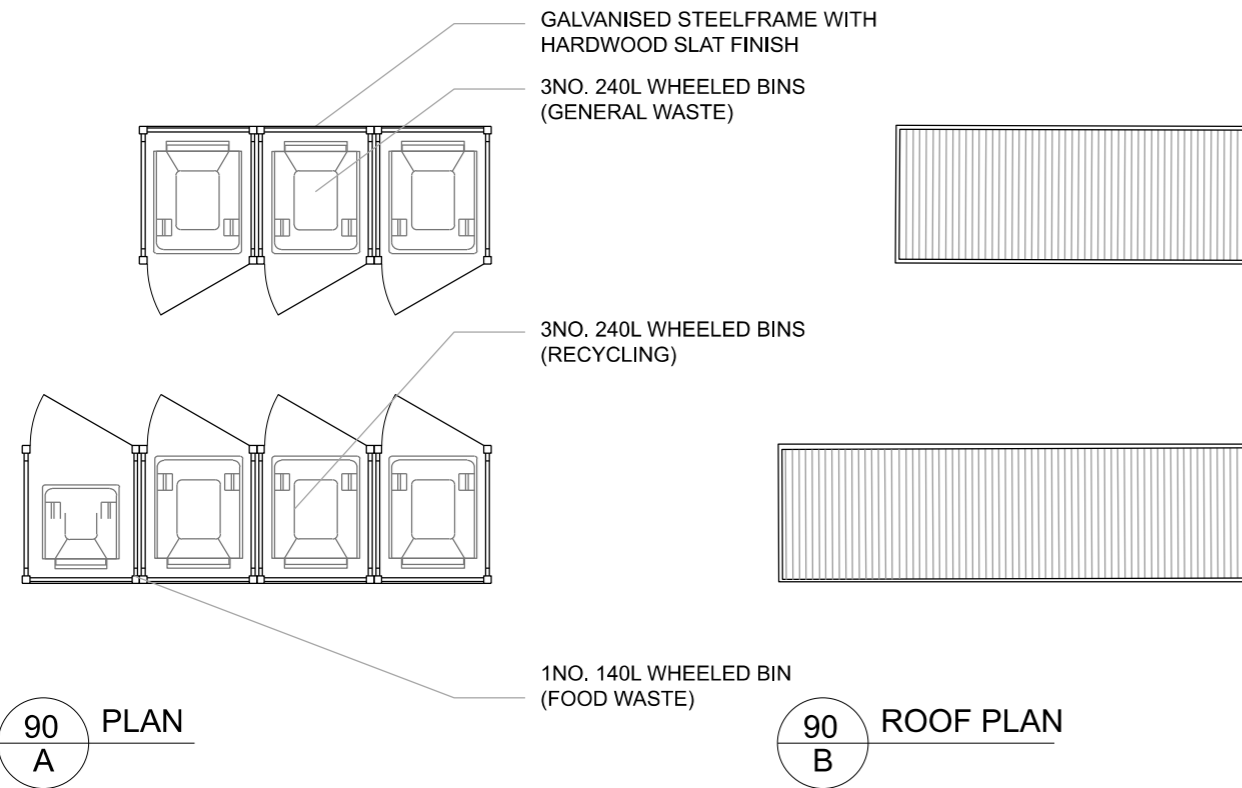


90 PLAN  
A

90 ROOF PLAN  
B

| BIN SPACES              |                           |              |                  |                         |
|-------------------------|---------------------------|--------------|------------------|-------------------------|
| NUMBER OF UNITS / FLATS | STORAGE REQUIRED PER UNIT | TOTAL LITRES | WHEELED BIN TYPE | NUMBER OF BINS REQUIRED |
| 5                       | 140L RECYCLING            | 700          | 240L RECYCLING   | 3                       |
|                         | 23L FOOD WASTE            | 115          | 140L FOOD WASTE  | 1                       |
|                         | 120L REFUSE               | 600          | 240L REFUSE      | 3                       |
| TOTALS                  |                           | 1415         |                  | 7                       |

90 BIN STORAGE AS PROPOSED

90 ROOF PLAN  
G

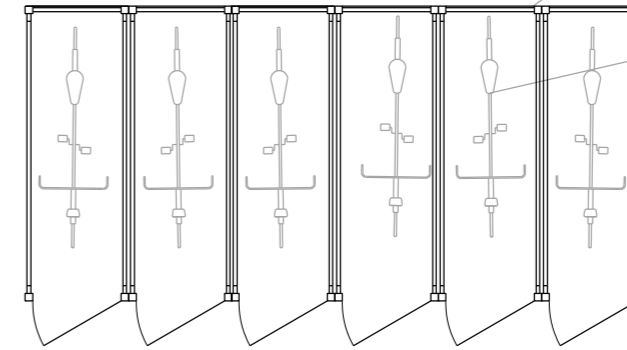


90 PLAN  
F

90 CYCLE STORAGE AS PROPOSED

| CYCLE SPACES   |  |
|--|--|
| 6.NO. CYCLE SPACES AS REQUESTED BY PLANNING 20.04.21 |  |

FOR LOCATION OF STORES REFER TO DWG 20 SITE PLAN AS PROPOSED

--- HIDDEN LINE OVER/BEHIND

 

| REVISIONS  | NOTES   | PICARDI ARCHITECTS                  | 119 OXFORD GARDENS LONDON W10 6NE TEL. 020 89600383 |
|--|---|-------------------------------------|---|
| REV.A 20.04.21: CYCLE STORE AMENDED TO PLANNERS COMMENTS | 1. ALL DIMENSIONS TO BE CHECKED ON SITE                   | TITLE                               | JOB NO OS20   |
|  | 2. THIS DRAWING IS COPYRIGHT OF PICARDI ARCHITECTS        | 70 OAKLEY SQUARE, NW1               | DRG NO 90 REV A                                     |
|  | 3. THIS DRAWING DOES NOT FORM PART OF A STRUCTURAL SURVEY | ALTERATIONS & REFURBISHMENT         | DATE DEC 2020                                       |
|  |   | REFUSE AND CYCLE STORES AS PROPOSED | SCALE 1:50@A3                                       |