


ROOF PLAN



SECOND FLOOR PLAN

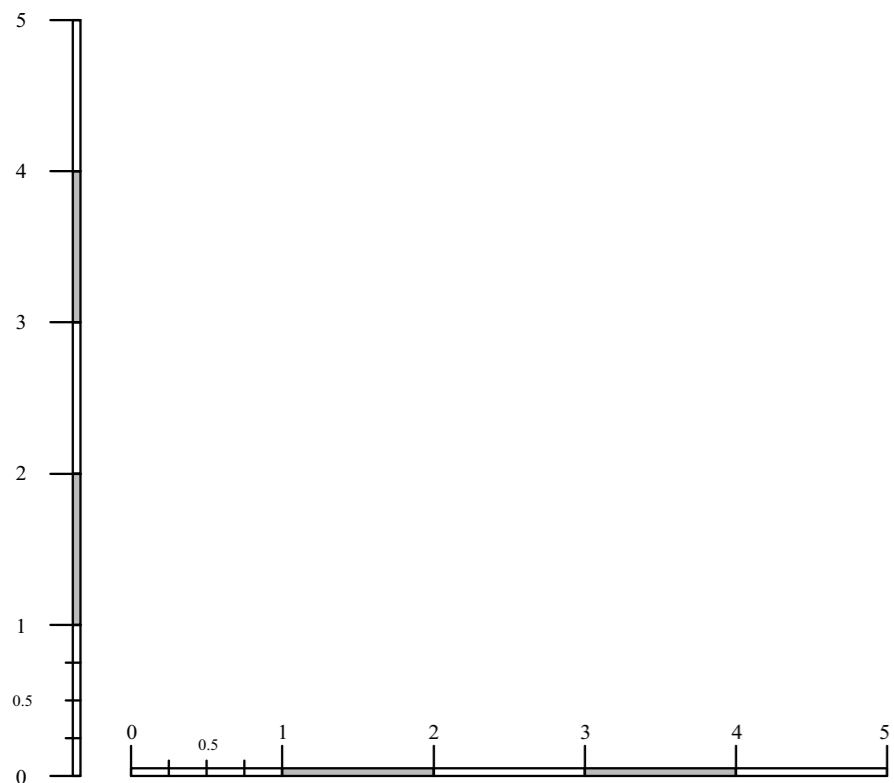

ALL DIMENSIONS TO BE CHECKED ON SITE - DO NOT SCALE THIS DRAWING

**54 SWAIN'S LANE  
LONDON N6 6QR  
EXISTING SECOND FLOOR  
AND ROOF PLANS**

SCALE 1:50@A2	DATE	JAN. 2021
JOB No. 305	DRAWING No. 103	REV.

**BARROLL WEBBER ARCHITECTS**  
GRAND UNION STUDIOS, 332 LADBROKE GROVE,  
LONDON W10 5AD  
TELEPHONE 020 7731 3094  
mail@barrollwebber.co.uk