
FORTESS YARD



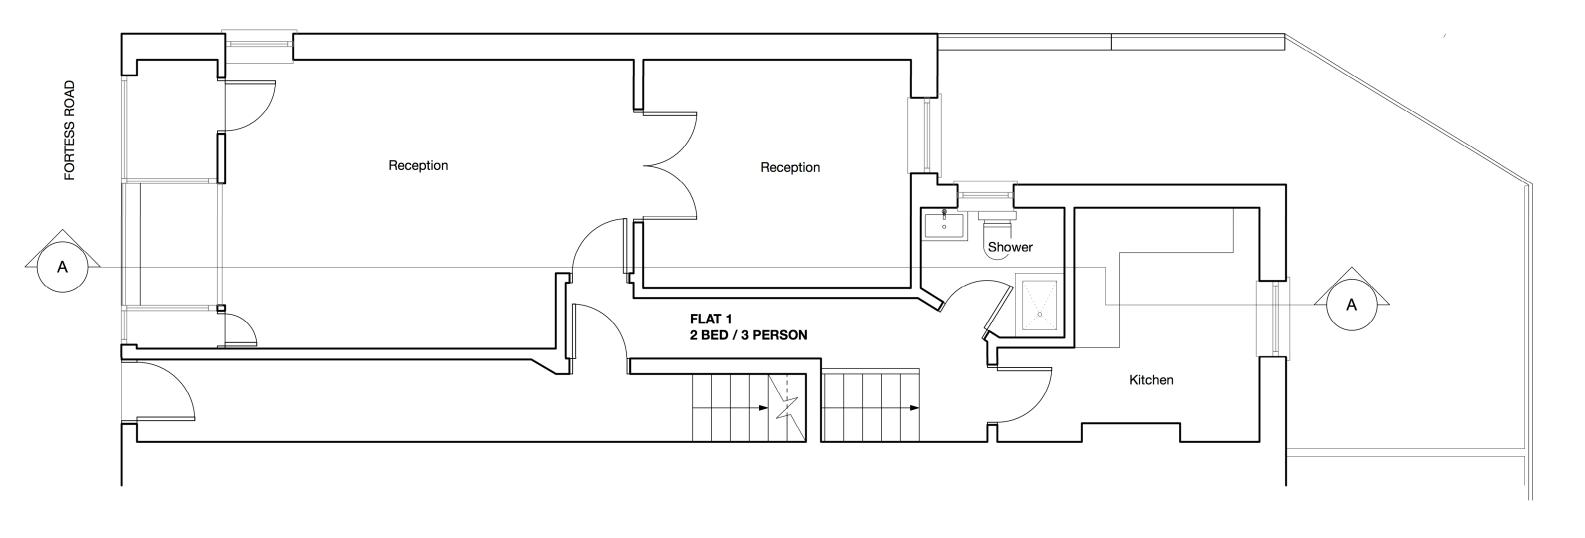



NERAL NOTES	DRAWING ISSUE STATUS		REVISIONS	HAINES	JOB TITLE
This drawing is the copyright of Haines Phillips Architects. Do not scale from this drawing. Use figured dimensions only.	ISSUE STATUS P PRELIMINARY PL PLANNING BR BUILDING REGS T TENDER	COMMENT For comment and review Planning/Listed Building Application Building Regs Application	REV DATE NOTES	HAINES PHILLIPS ARCHITECTS	63 Fortess Road London NW5 1AG DRAWING TITLE
This drawing must not be used for land transfer purposes, or for construction purposes unless accompanied by an Architect's Instruction.	C CONSTRUCTION FC FINAL CONSTRUCTION	For pricing purposes only For procurement & construction Record drawings on completion		Tankerton Works	Ground Floor Plan As Existing
	L LEGAL	Conveyancing or other legal purposes		12 Argyle Walk London WC1H 8HA 020 7833 9324	DRAWN DATE SCALE HT Nov.20 1:50@A3
				f 020 7833 9324 f 020 7837 2864 o office@hainesphillips.co.uk	JOB NR DRAWING - ISSUE - REVISION 4204 GA003 - PL - 2