


Notes  
 This drawing should not be scaled. The contractor is to verify all dimensions and conditions on site. This drawing is the property of Cinecentre and they reserve the copyright. It is issued on the understanding that it will not be copied, reproduced or disclosed in whole or in part to any unauthorised party without written permission from Cinecentre

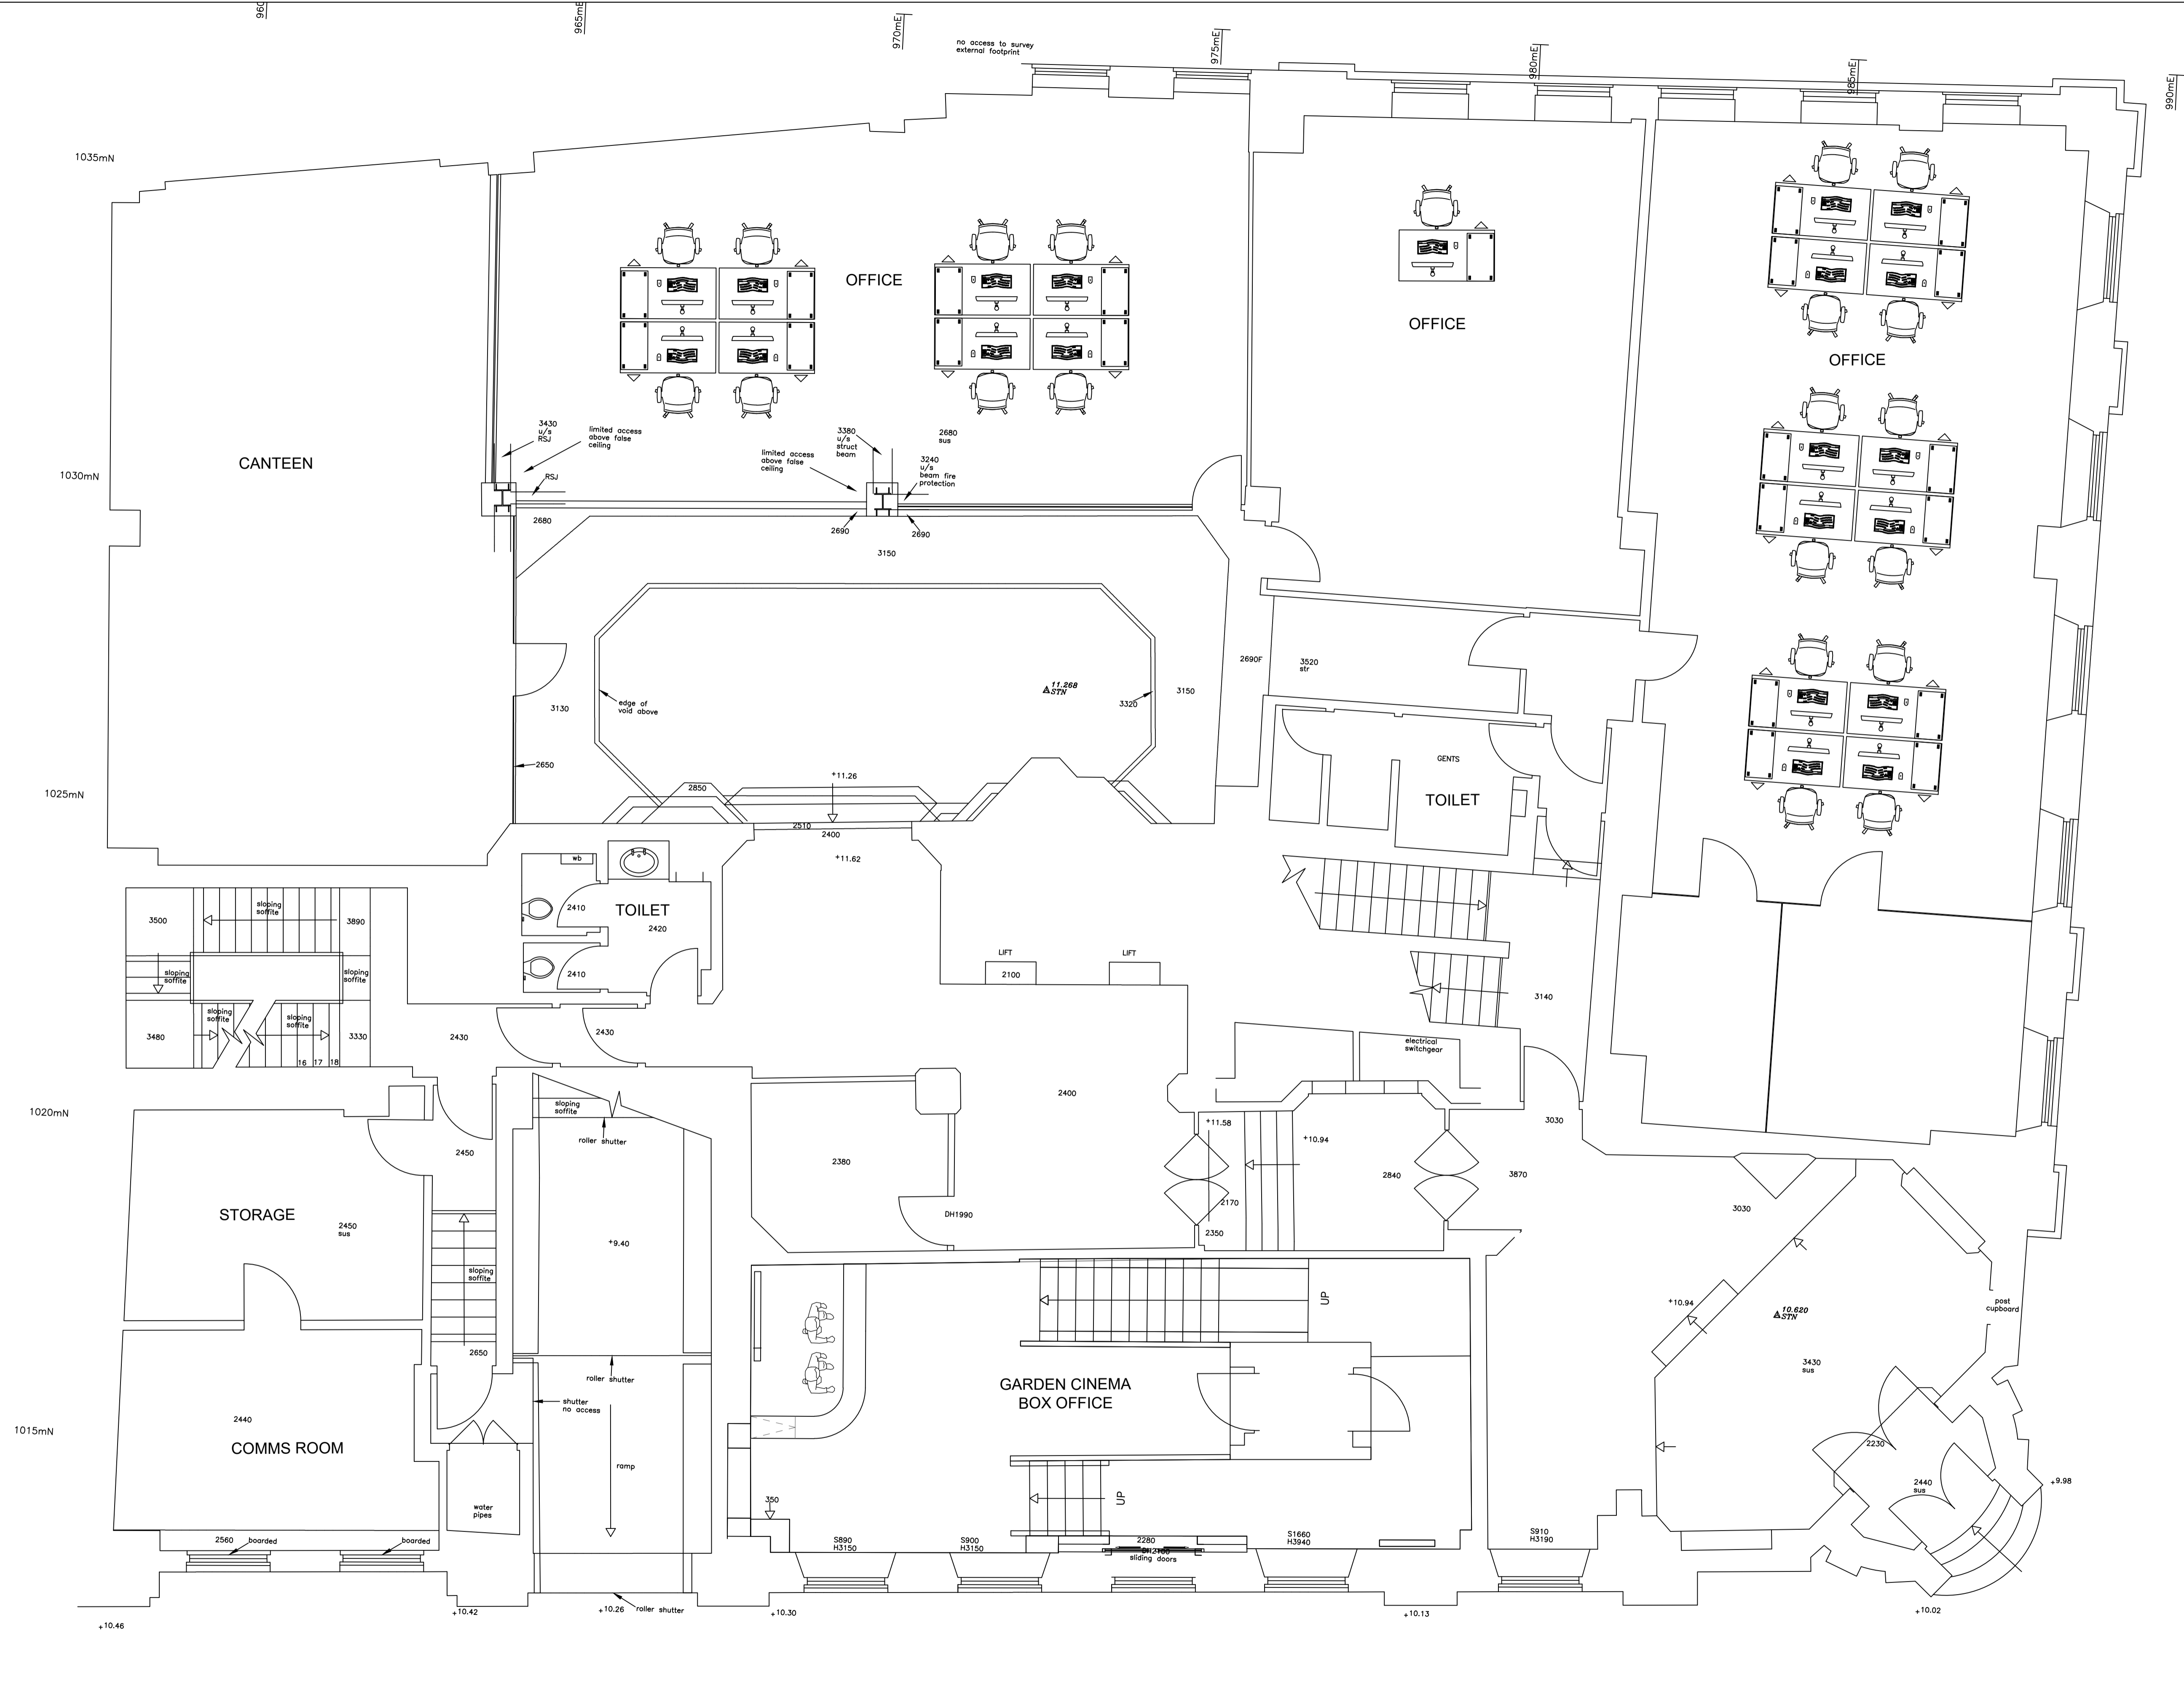

**1** EXISTING GROUND FLOOR PLAN  
 Scale: 1:50@A1 1:100@A3

CINECENTRE  
 39-41 PARKER STREET  
 LONDON WC2B 5PQ  
 Tel: 020 3931 8429

Job Name: CINECENTRE  
 Site Address: 39-41 PARKER STREET LONDON WC2B 5PQ  
 Org Name: EXISTING GROUND FLOOR PLAN  
 Status: INFORMATION

Drawn by: MK	Checked by: Michael
Scale: 1:50@A/1:100@A3	Date: 14/04/21
Job/Drwg N°:	CINE02_100