


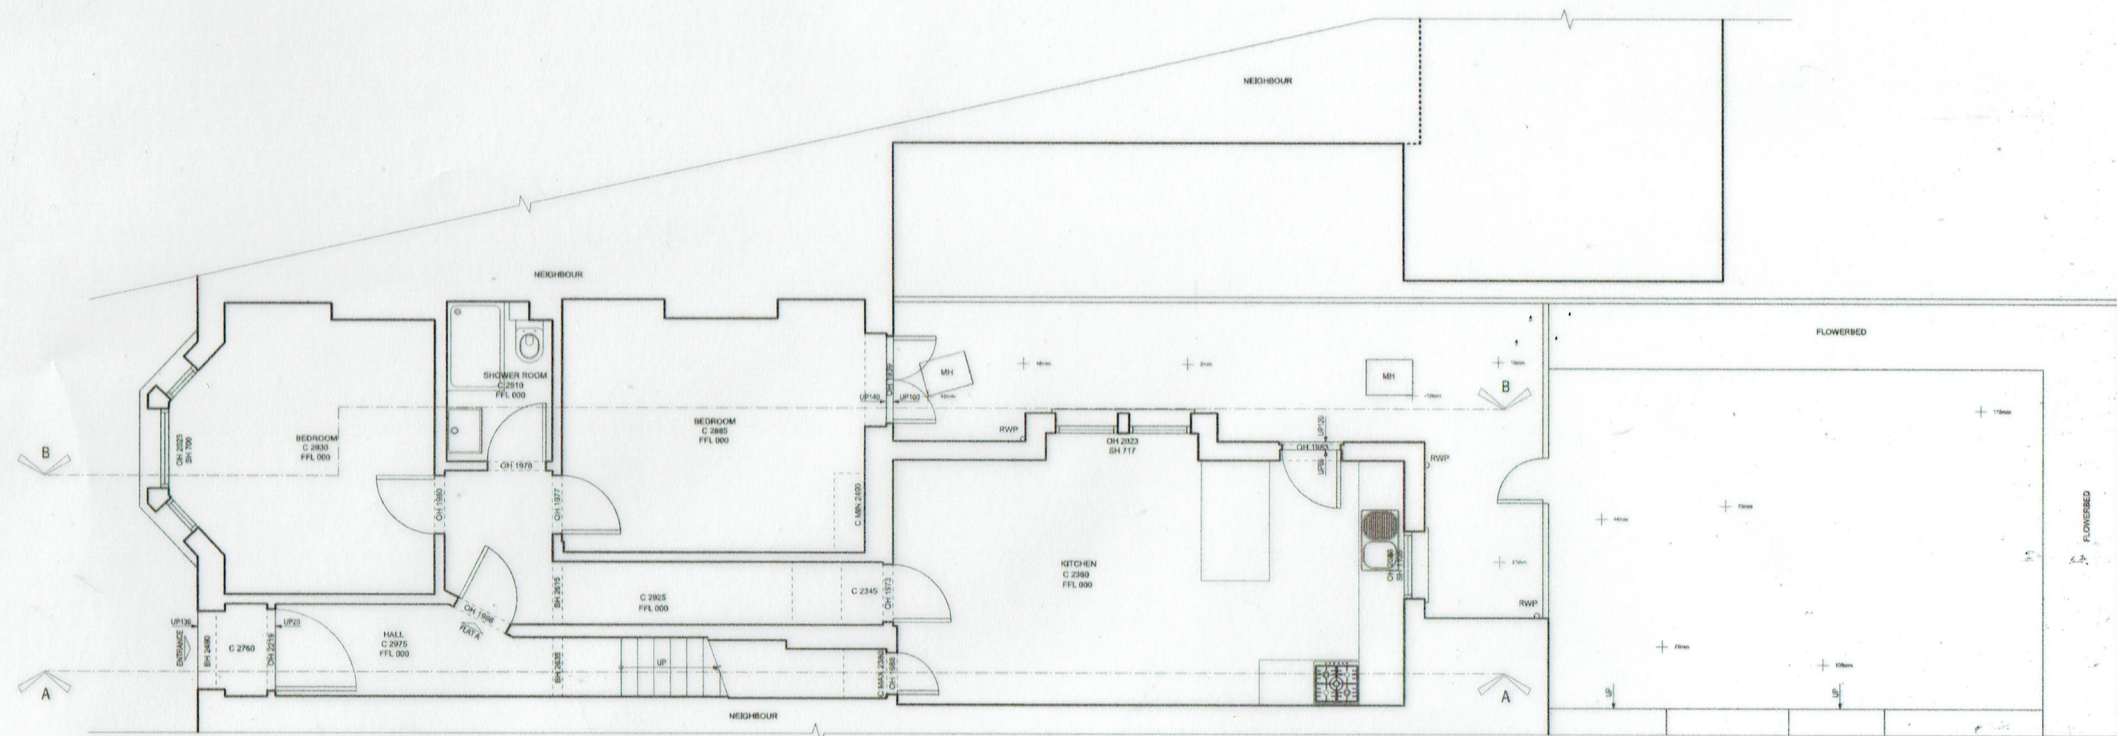

CAROLYN SQUIRE
DIP ARCH RIBA

122 CHURCH WALK
LONDON N16 8QW

TEL 020 7254 0624
FAX 020 7503 9739

JOB NO: 2021/1

DATE: JAN 21

SCALE: 1:100 @ A3

PROJECT: *FIDTA*
11 ESTERNE ROAD, NW3 2LX
DRAWING: *EXISTING GROUND FLOOR PLAN*