

PP Basement Floor Plan


Lancaster Stables


6 Lancaster Stables, NW3 4PH
Drawn By PM
Scale 1:50 @ A3
Status Planning
Project Stage Planning

Paul Archer Design Ltd

Issue	Notes	Date
-------	-------	------

851.200

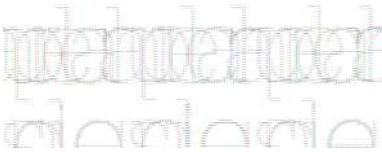

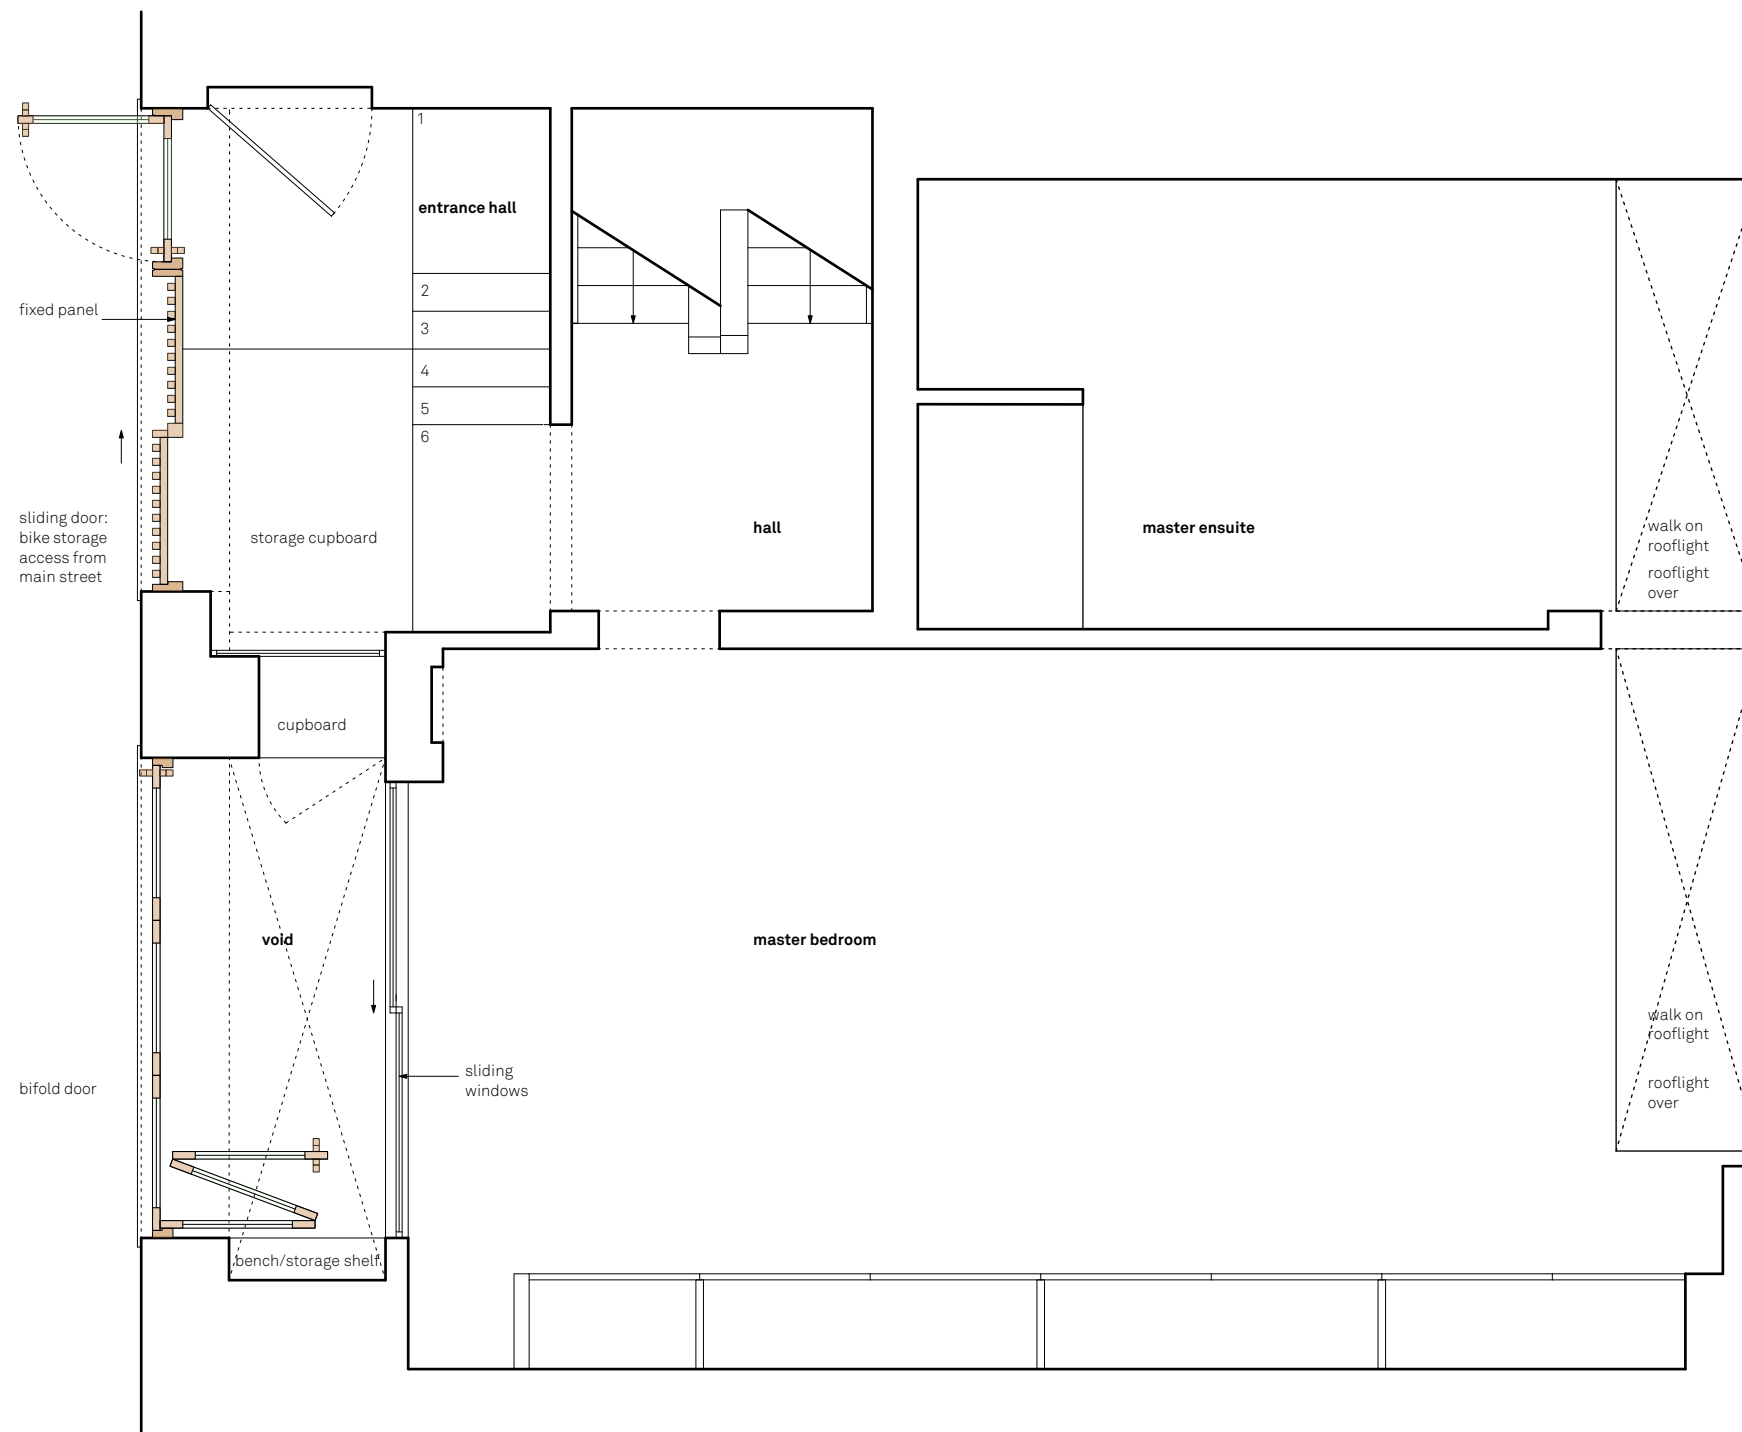

B

A

PP Ground Floor Plan


Lancaster Stables



6 Lancaster Stables, NW3 4PH
Drawn By PM
Scale 1:50 @ A3
Status Planning
Project Stage Planning

Issue Notes

Date

851.201

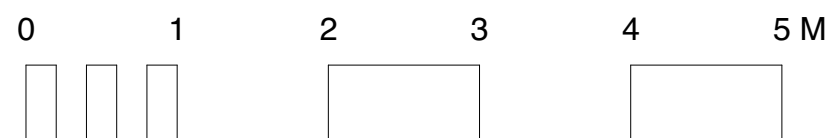

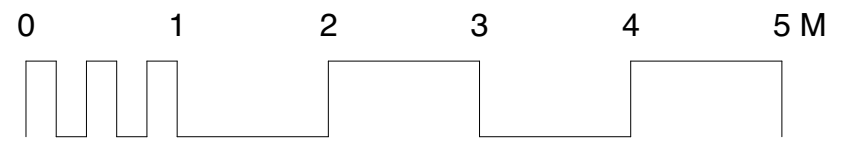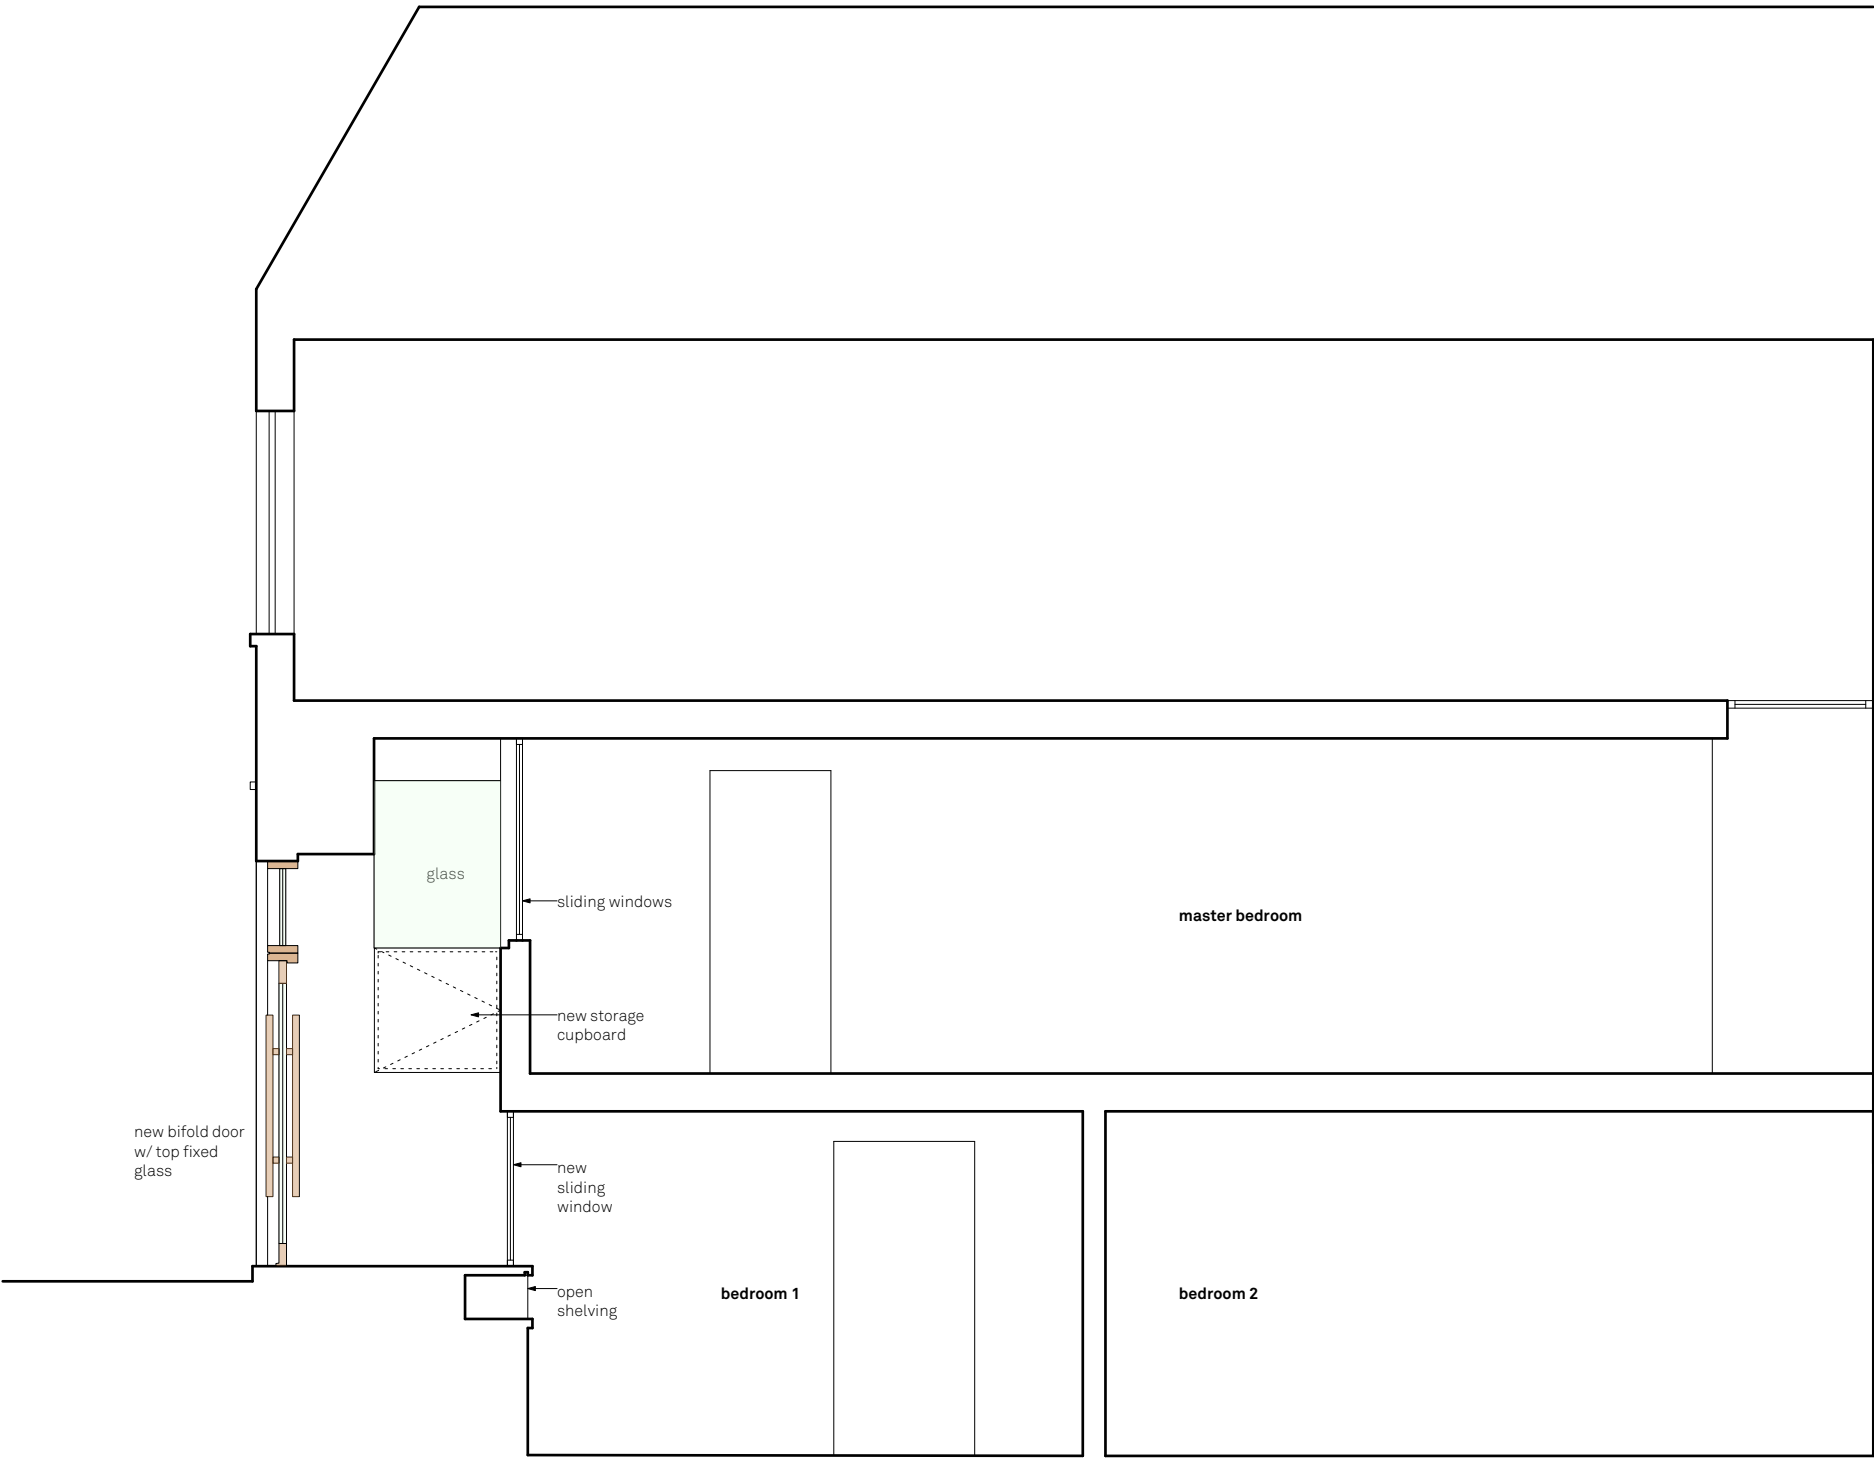

PP Section A

Lancaster Stables


6 Lancaster Stables, NW3 4PH
Drawn By PM
Scale 1:50 @ A3
Status Planning
Project Stage Planning

Paul Archer Design Ltd

Issue Notes

Date



851.202

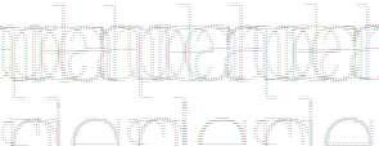

103 Farringdon Road London EC1R 3BS

Tel. 020 3668 2668

www.paularcherdesign.co.uk

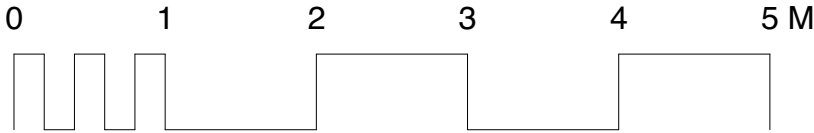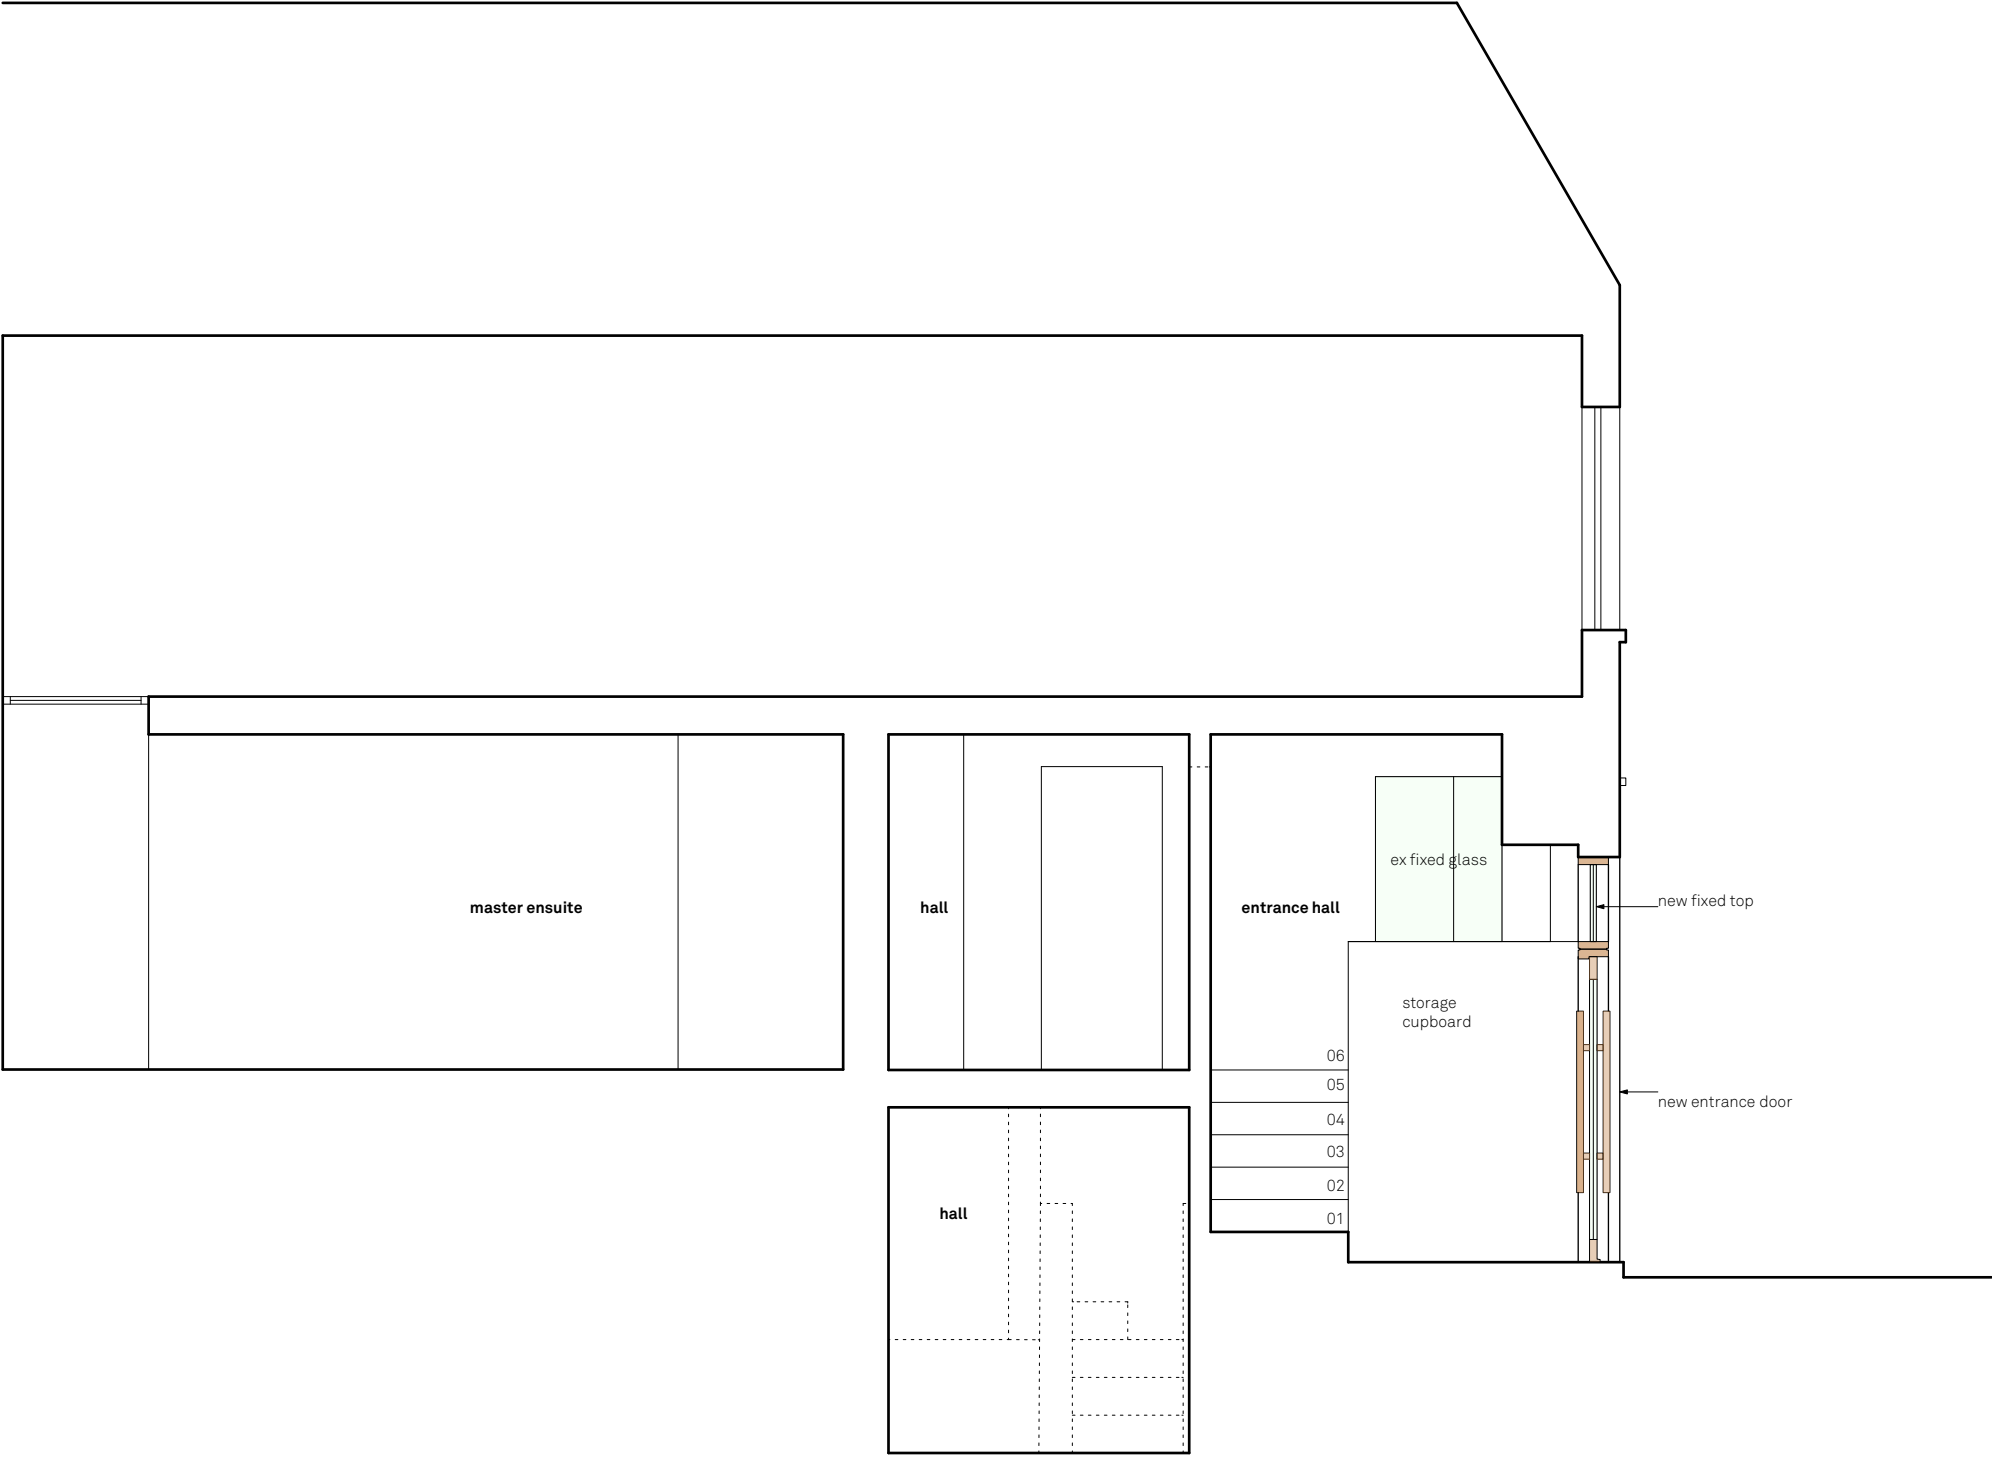

PP Section B

Lancaster Stables

6 Lancaster Stables, NW3 4PH
Drawn By PM
Scale 1:50 @ A3
Status Planning
Project Stage Planning

Paul Archer Design Ltd

Issue Notes


Date


103 Farringdon Road London EC1R 3BS

Tel. 020 3668 2668

www.paularcherdesign.co.uk

851.203

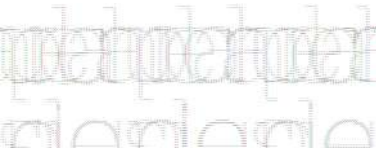

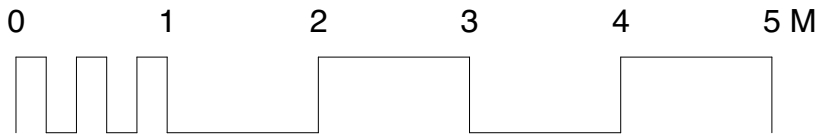

PP Front elevation

Lancaster Stables


6 Lancaster Stables, NW3 4PH
Drawn By PM
Scale 1:50 @ A3
Status Planning
Project Stage Planning

Paul Archer Design Ltd

Issue Notes

Date


851.204

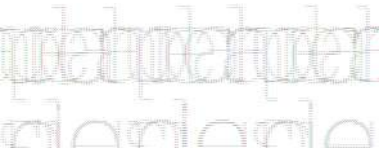


103 Farringdon Road London EC1R 3BS

Tel. 020 3668 2668



www.paularcherdesign.co.uk

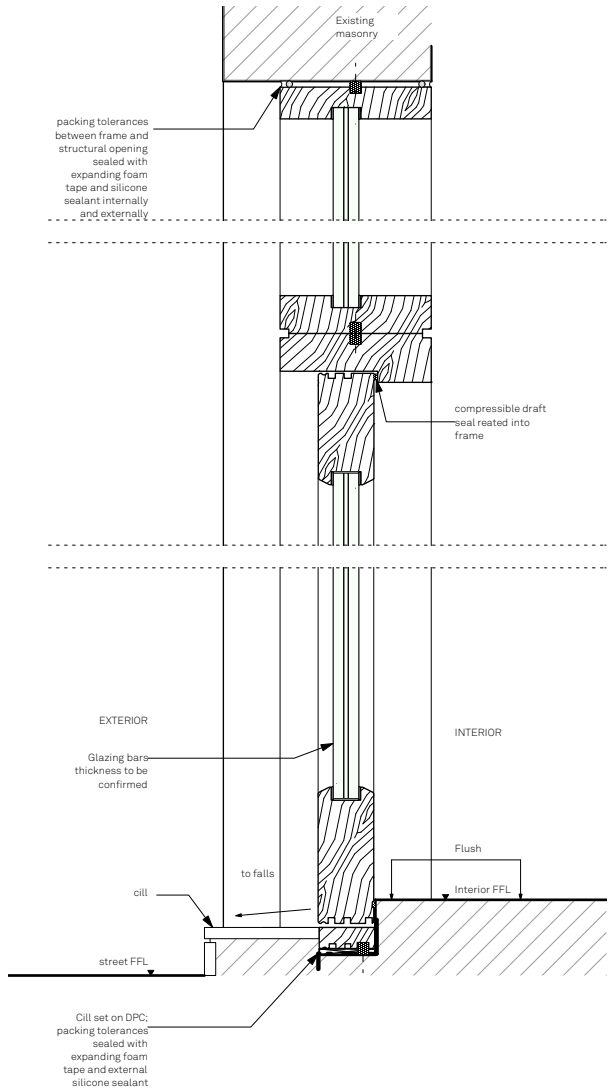


Section detail 1
1:5

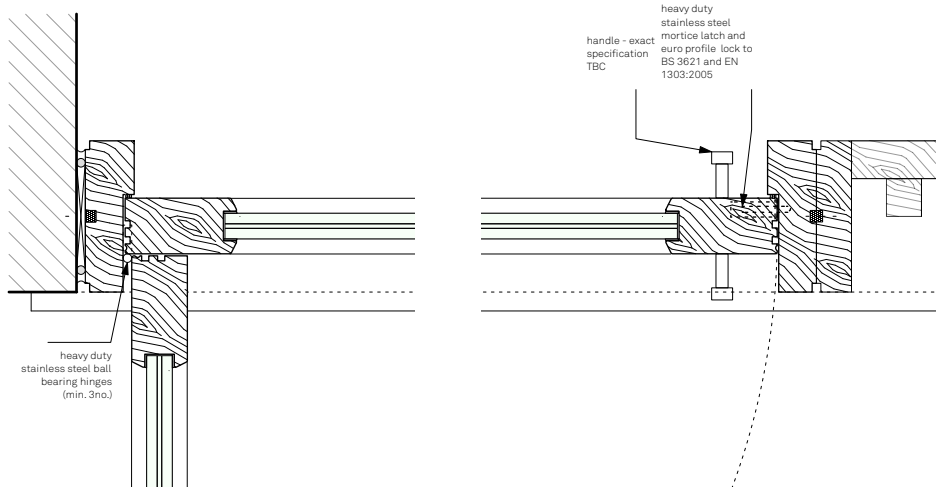

Plan detail 2
1:5

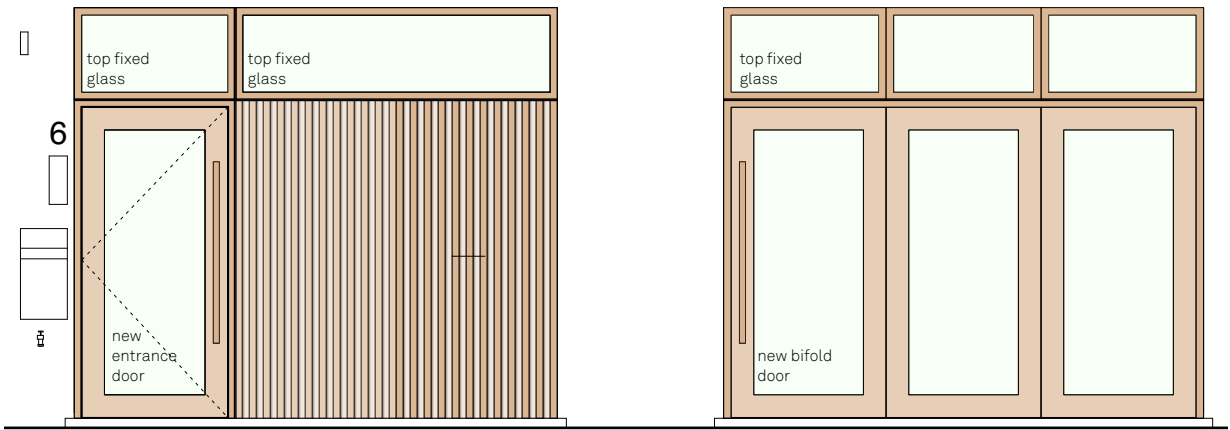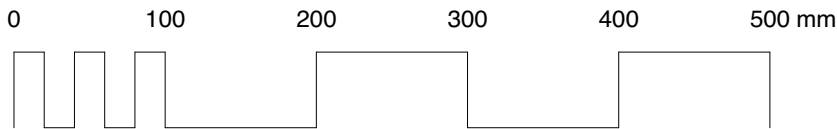

Front elevation
1:50

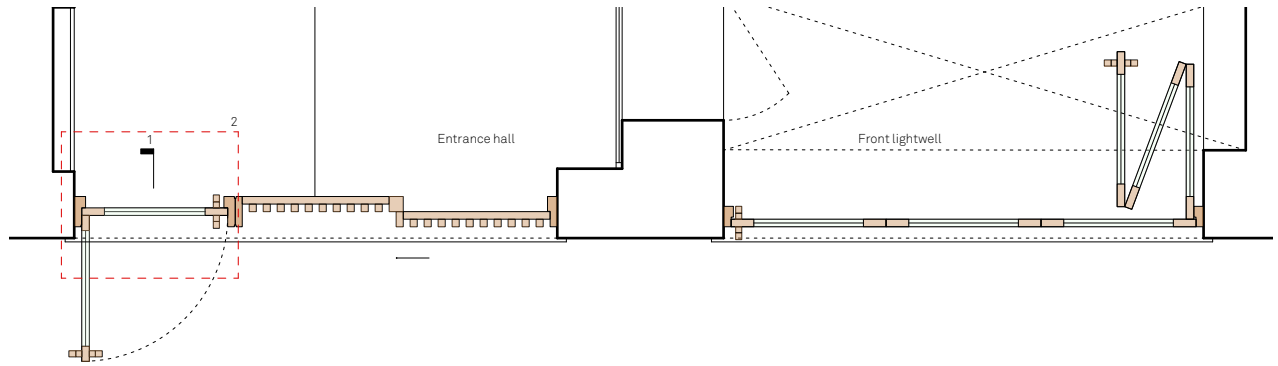

Plan
1:50

Detail

Lancaster Stables

6 Lancaster Stables, NW3 4PH
Drawn By PM
Scale 1:50 @ A3
Status Planning
Project Stage Planning

Paul Archer Design Ltd


Issue Notes

Date

103 Farringdon Road London EC1R 3BS

Tel. 020 3668 2668

851.250

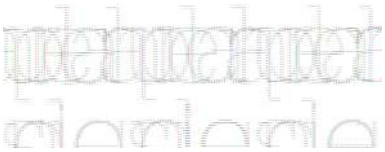

www.paularcherdesign.co.uk