




Existing entrance
1:100@A3

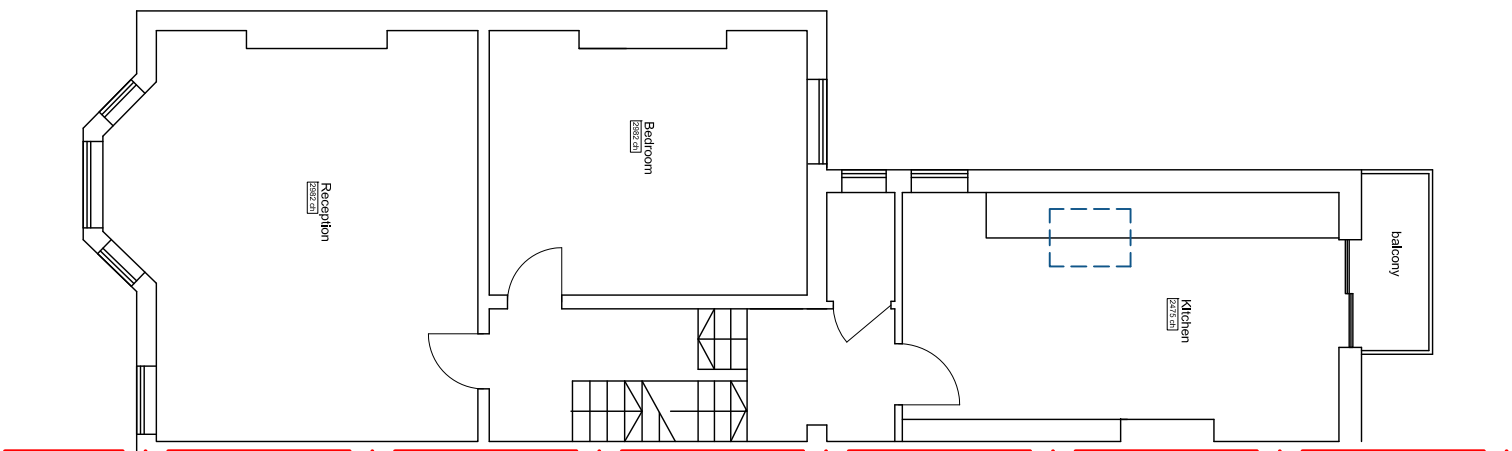


Existing First Floor Plan
1:100@A3

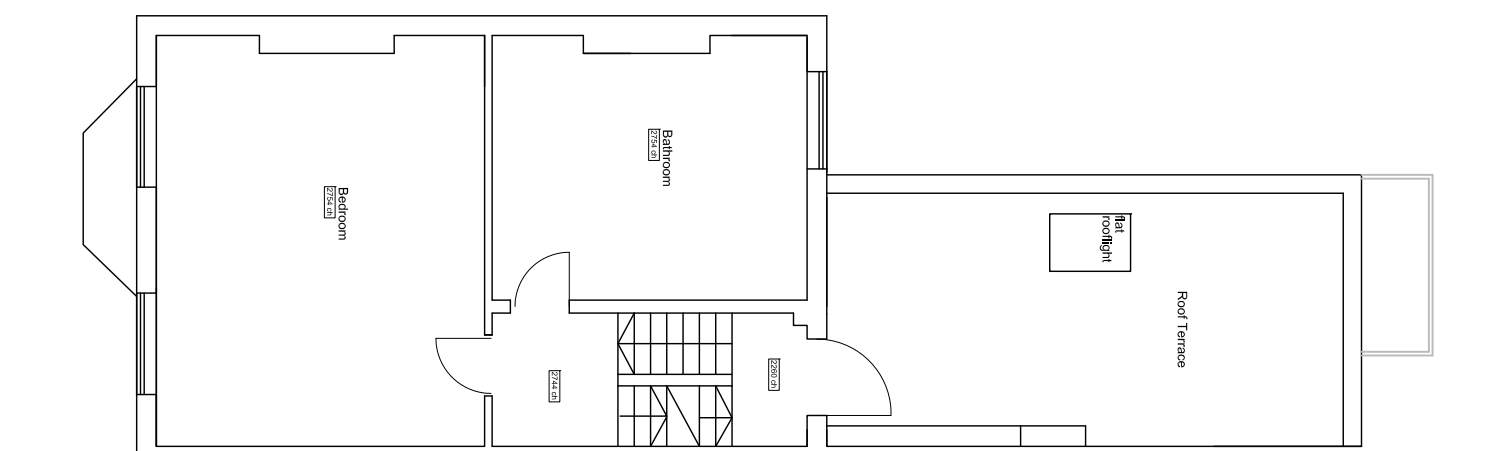

Existing Second Floor Plan
1:100@A3

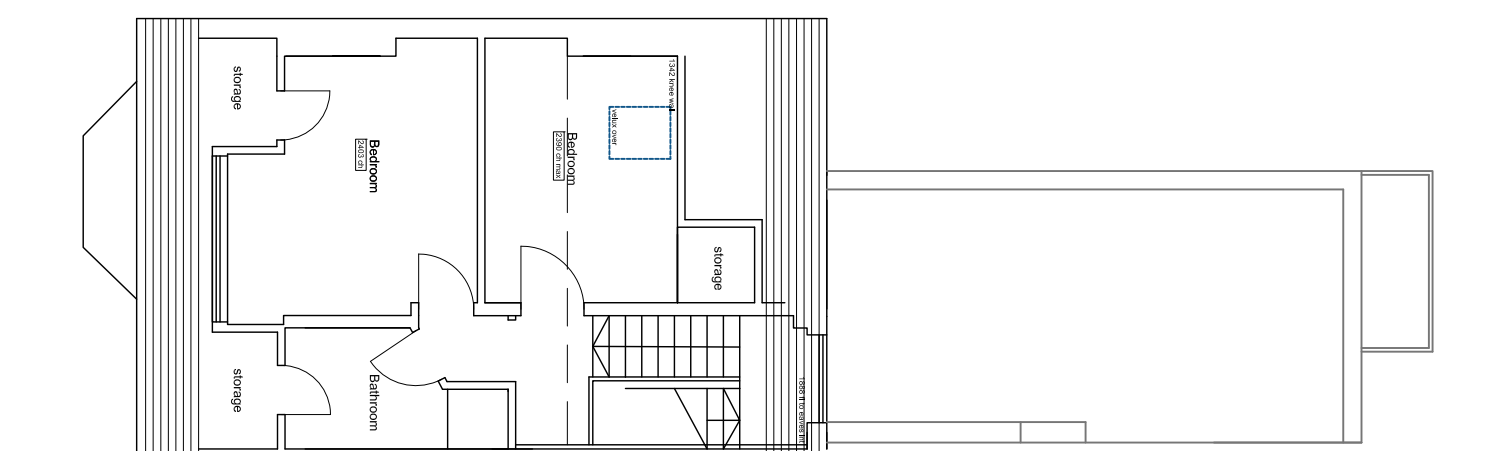

Existing Third Floor Plan
1:100@A3

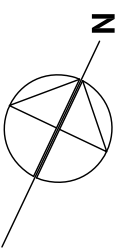

Copyright: Place Architecture and Design Ltd.
NOTES:

1. Dimensions are in millimetres unless stated otherwise
2. Levels are in meters AOD unless stated otherwise
3. Dimensions govern. Do not scale off the drawing
4. All dimensions to be verified on site before proceeding
5. All discrepancies on this drawing to be notified in writing to the Architect.

REVISIONS:

00: 23.04.21 First Issue

PLANNING

PROJECT
36 Estelle Road
London
NW3 2JY

J Pettward

DRAWING

EXISTING PLANS

| SCALE | PAPER SIZE | DATE | DRAWN BY |
|------------|------------|---------|----------|
| 1:100 | A3 | APRIL21 | SH |
| DRAWING N° | REVISION | | |
| 21.21.100 | 00 | | |