

Notes:
The contractors are to check all dimensions, drain runs and general conditions on site before works commence, and inform Akelius immediately upon discovery of any errors, omissions or discrepancies. All works are to be carried out in accordance with current building regulations, British standards, codes of practice and local authority requirements.

The contents of this plan including the printed notes are copyright. Reproduction in whole or part is not permitted without prior consent of Akelius in writing.

Partition Wall Legend	
	30 MIN SINGLE STUD 100mm thick concrete blockwork with 100mm thick plaster on both sides.
	60 MIN SINGLE STUD 100mm thick concrete blockwork with 100mm thick plaster on both sides and 100mm thick mineral wool insulation.
	30 MIN DOUBLE STUD 200mm thick concrete blockwork with 100mm thick plaster on both sides.
	60 MIN DOUBLE STUD 200mm thick concrete blockwork with 100mm thick plaster on both sides and 100mm thick mineral wool insulation.
Ceiling Type	
	C3A 100mm thick acoustic plaster on 100mm thick concrete ceiling.
	C5 100mm thick acoustic plaster on 100mm thick concrete ceiling with 100mm thick mineral wool insulation.

PRELIMINARY	
FOR APPROVAL	
TENDER	
CONSTRUCTION	✓
AS BUILT	


REVISIONS
 R-LO - 11.09.20 - wall tags added to communal areas
 F-LO - 11.01.21
 H-LO - 19.01.21

REV J	DRAWING NO. 40068.010	DRAWN LO
-------	-----------------------	----------

PROJECT
110 GREENCROFT GARDENS
 London, NW6 3PH


DRAWING TITLE
BASEMENT, GROUND & FIRST FLOOR GA PLANS

SCALE	1:50 @ A1	010
-------	------------------	------------

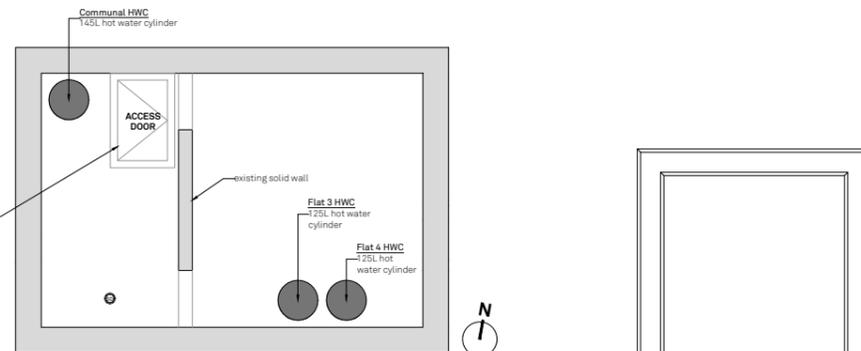


BASEMENT FLOOR PLAN

basement access:
 floor access door:
 for inspection only;
 Bisco J-FR-B 760x1220mm /
 overall size: 976x1436mm /
 weight: 190kg
 aluminium Companionway ladder:
 type: BL-COMPA-3
 height: approx. 2200mm
 compliance: BS5395-3:1995
 tread width: 500mm,
 width over handrails: 600mm (nom)
 ladder angle: 75 degrees
 ladder to be fixed into
 floor and step off point

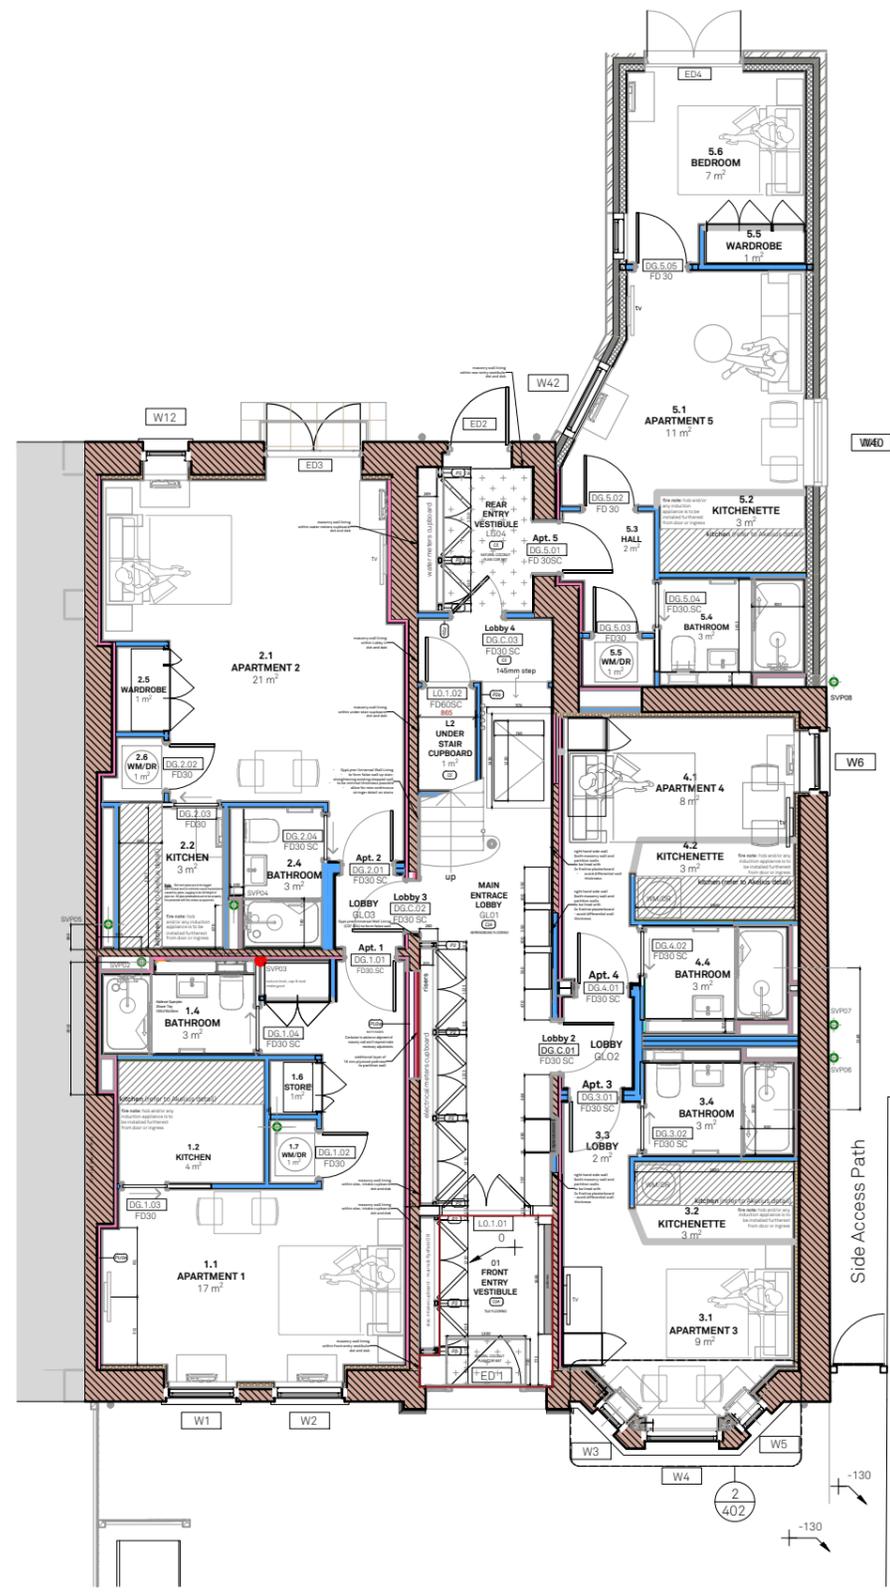

GROUND FLOOR PLAN

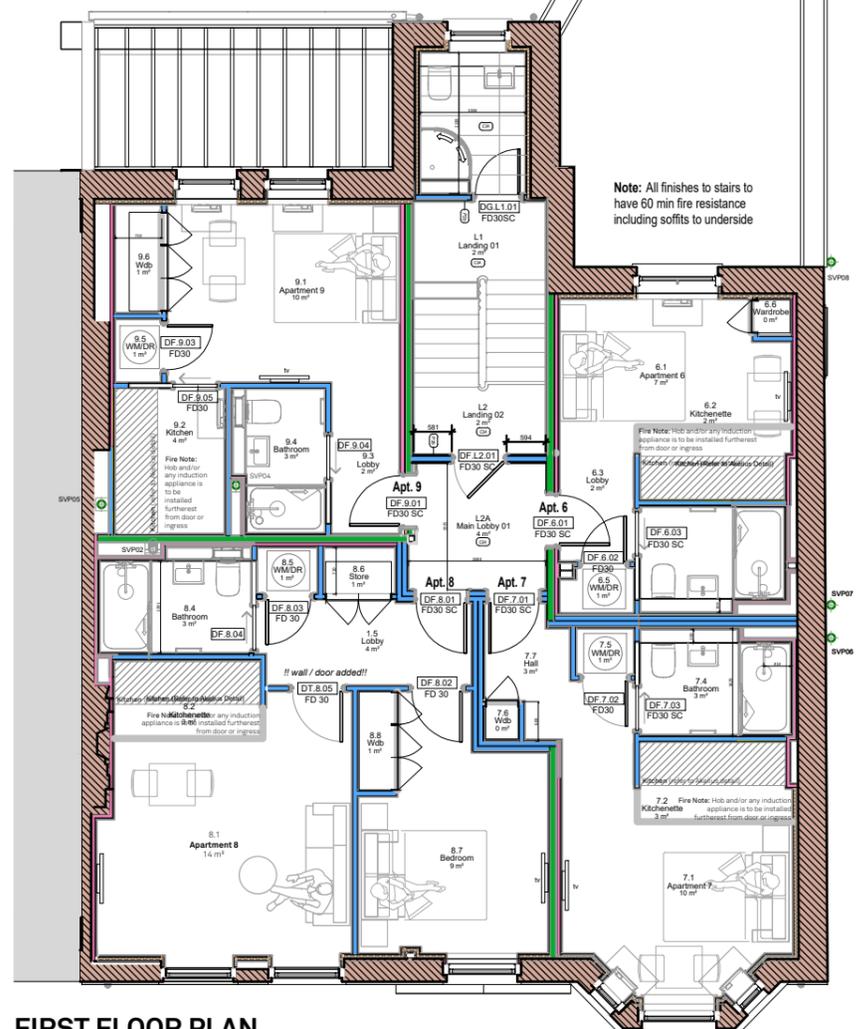

FIRST FLOOR PLAN

