


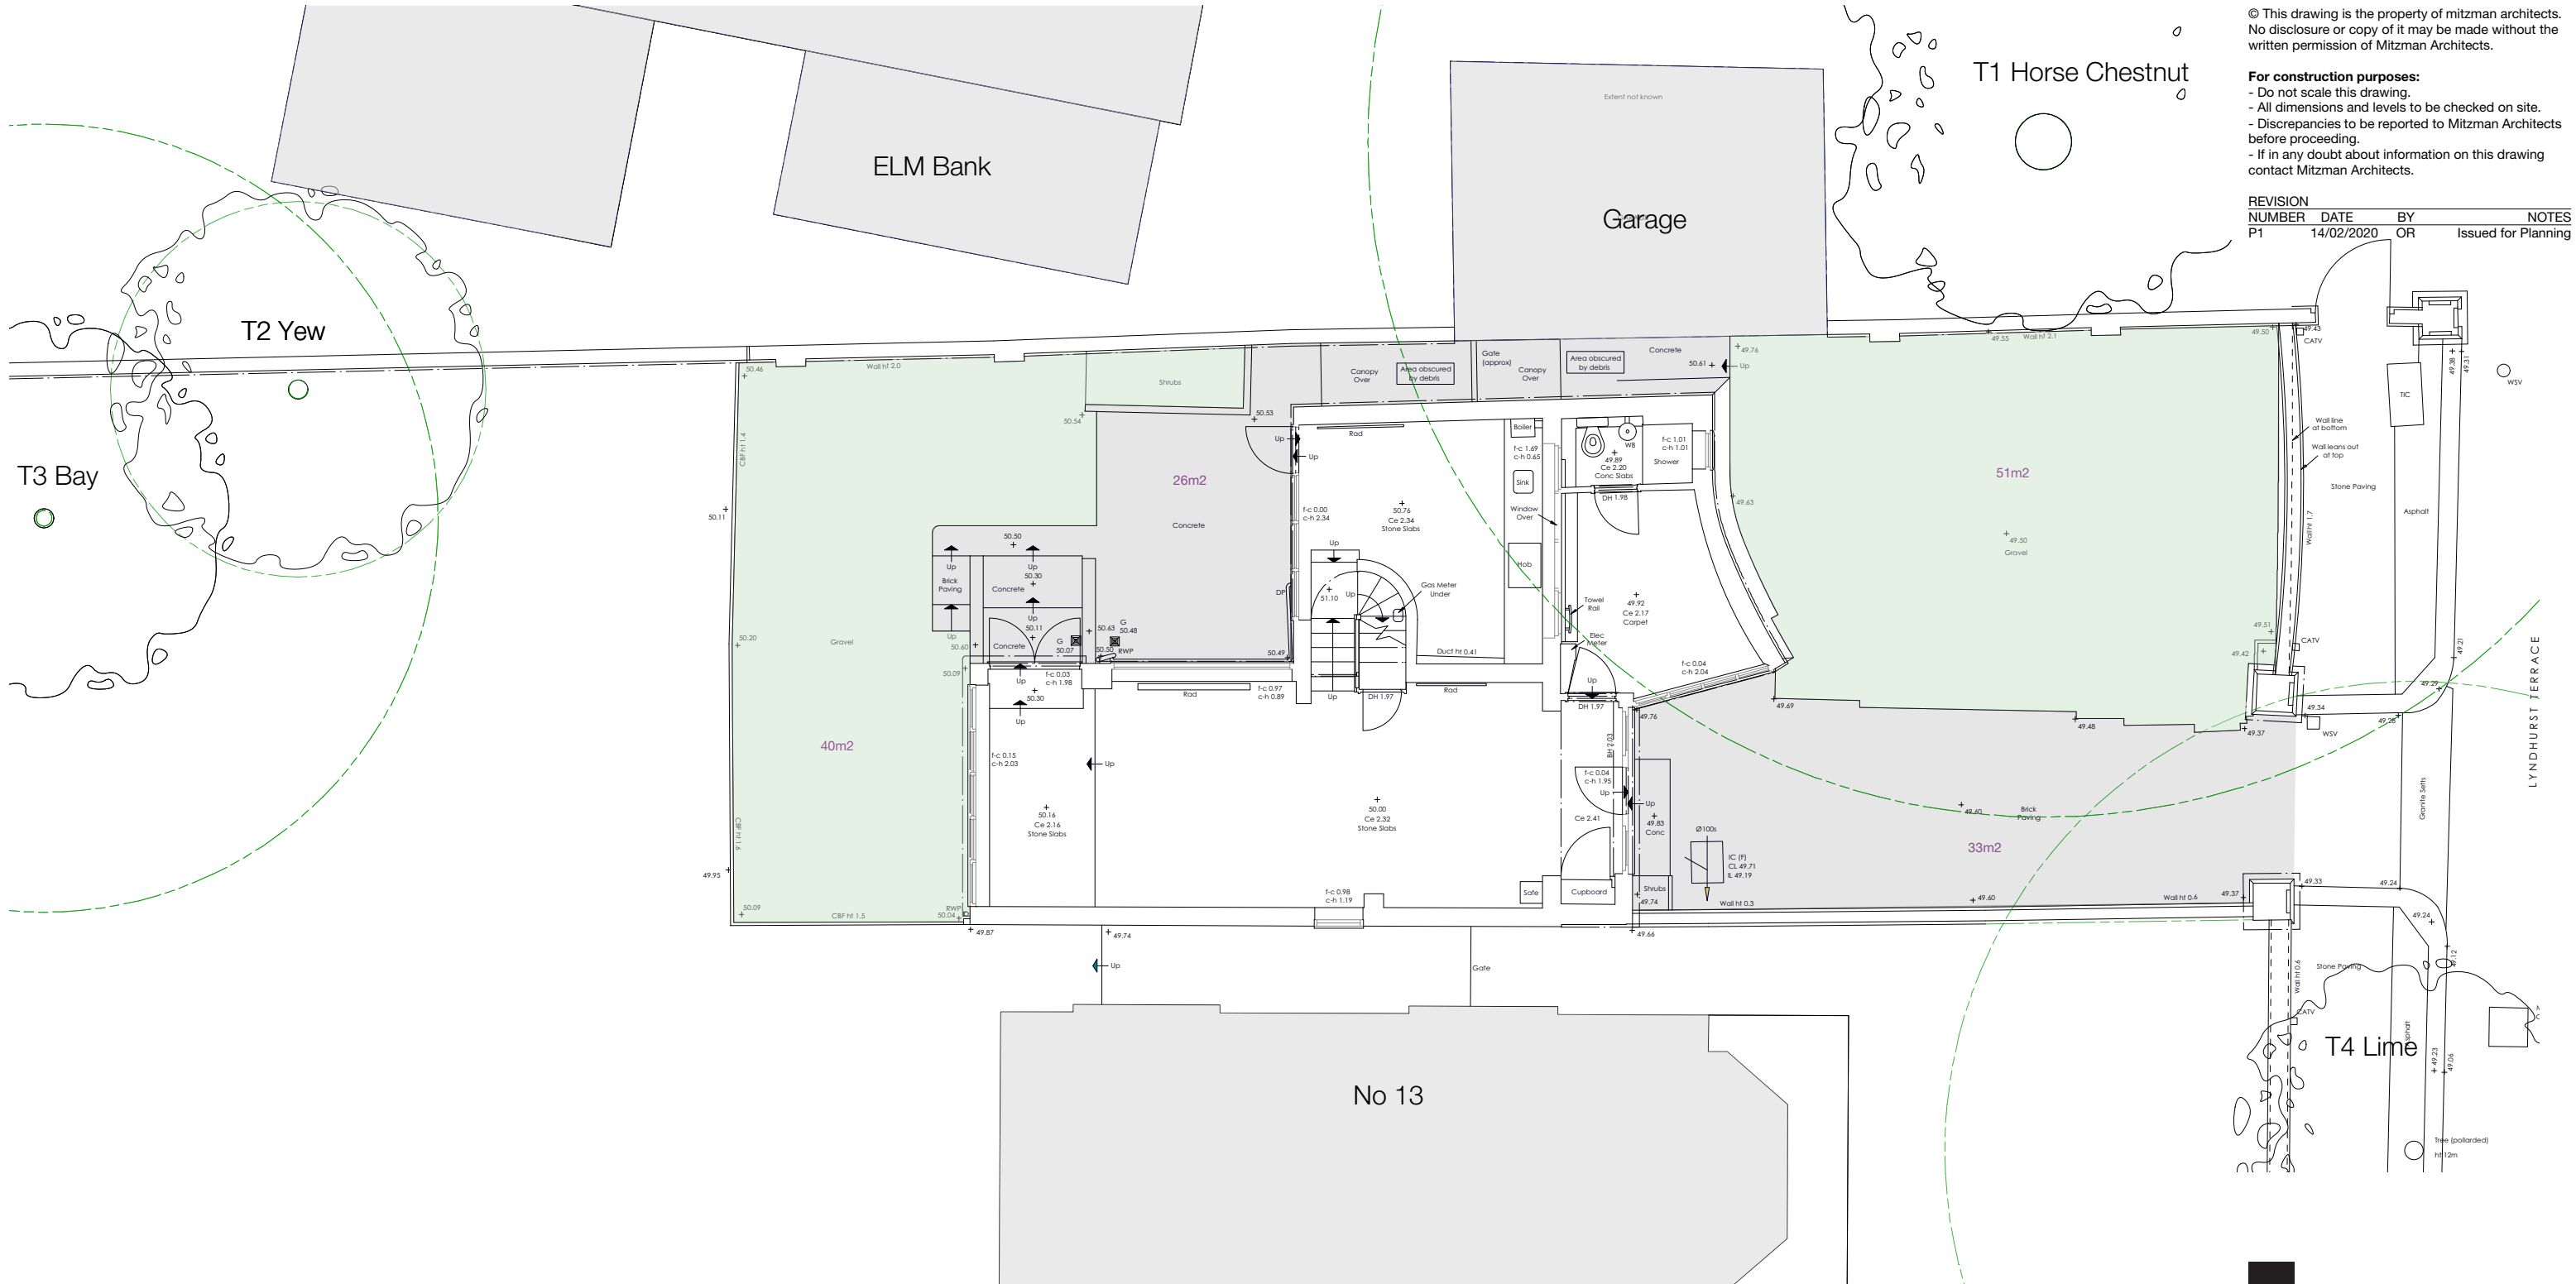

© This drawing is the property of mitzman architects. No disclosure or copy of it may be made without the written permission of Mitzman Architects.

For construction purposes:

- Do not scale this drawing.
- All dimensions and levels to be checked on site.
- Discrepancies to be reported to Mitzman Architects before proceeding.
- If in any doubt about information on this drawing contact Mitzman Architects.

REVISION NUMBER	DATE	BY	NOTES
P1	14/02/2020	OR	Issued for Planning

M MITZMAN architects llp

020 7722 8525 Unit 1 Primrose Mews
mail@mitzmanarchitects.com Sharpleshall Street
www.mitzmanarchitects.com London NW1 8YW

CLIENT
Carmel & Emanuel Mond

PROJECT
15 Lyndhurst Terrace, London NW3
5QA


SHEET TITLE
Existing Ground Floor Plan

SCALE
1:100

DATE CREATED
29/01/2020

FILE REFERENCE
297-A-P-Bldg

DRAWING NUMBER	REVISION
246-DWG-001	P1

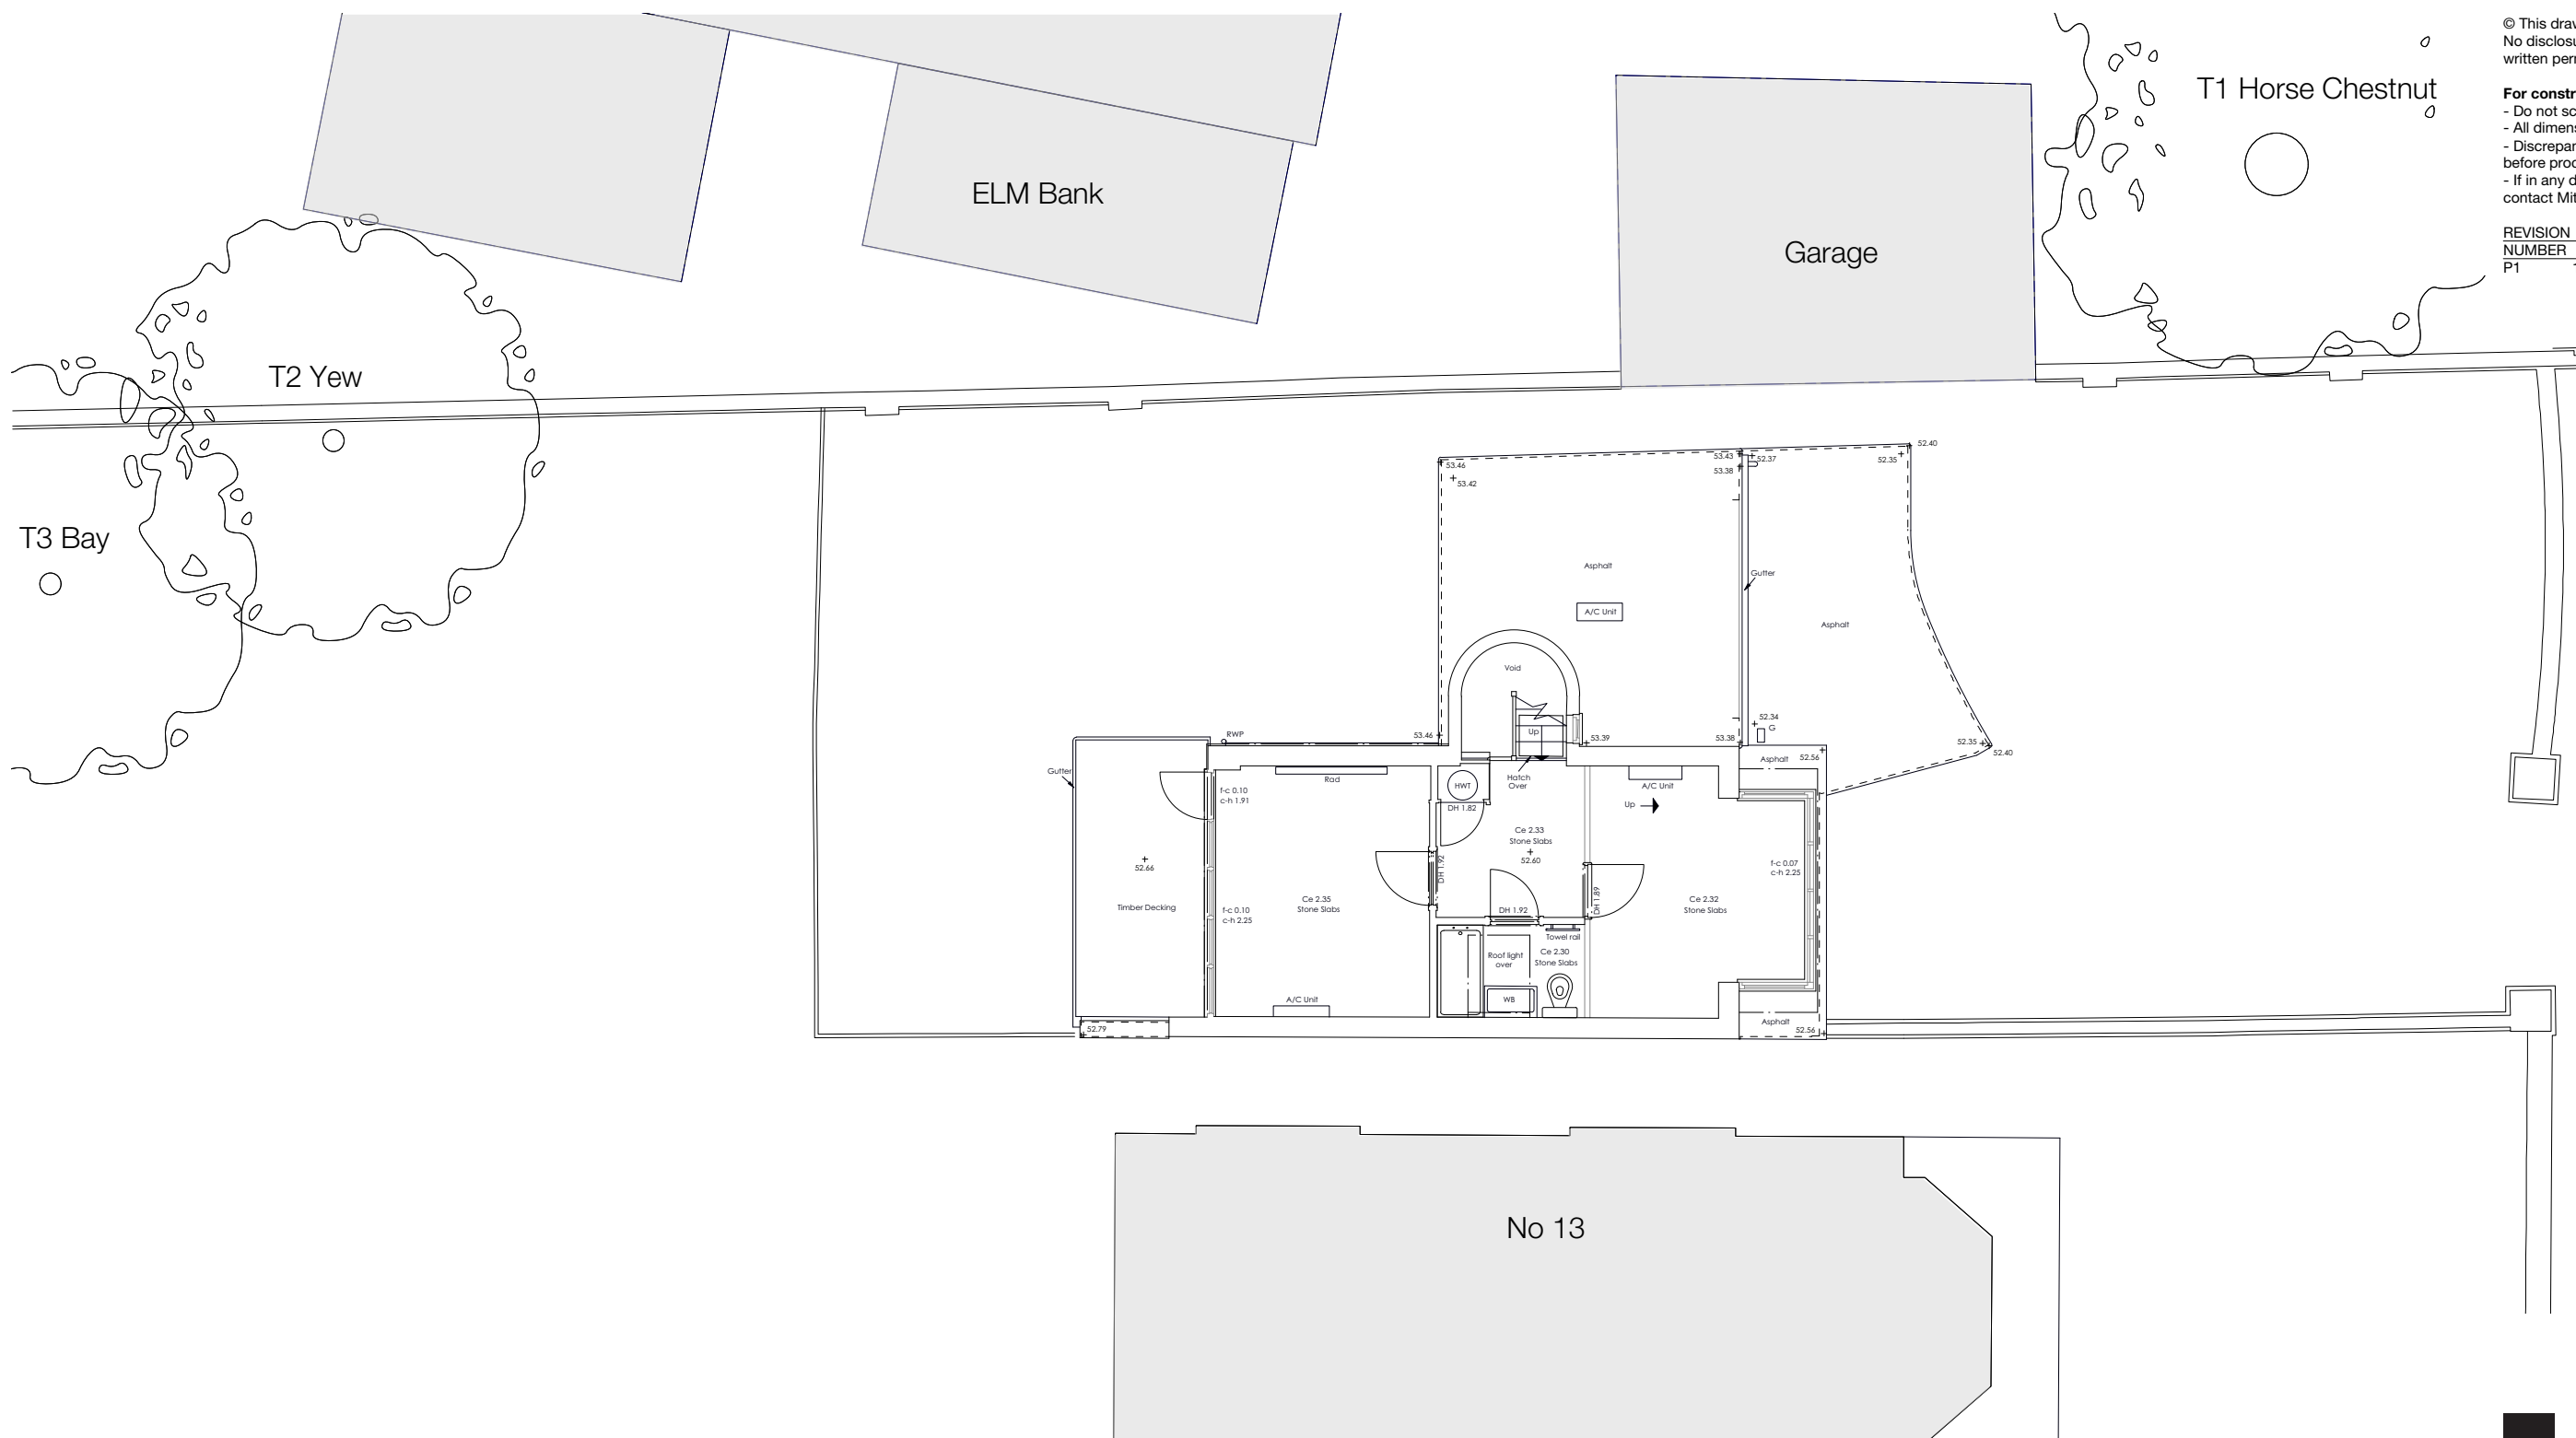

© This drawing is the property of mitzman architects.
No disclosure or copy of it may be made without the
written permission of Mitzman Architects.

For construction purposes:
- Do not scale this drawing.
- All dimensions and levels to be checked on site.
- Discrepancies to be reported to Mitzman Architects
before proceeding.
- If in any doubt about information on this drawing
contact Mitzman Architects.

REVISION	NUMBER	DATE	BY	NOTES
	P1	14/02/2020	OR	Issued for Planning

M_a MITZMAN architects llp
020 7722 8525 Unit 1 Primrose Mews
mail@mitzmanarchitects.com Sharpleshall Street
www.mitzmanarchitects.com London NW1 8YW
CLIENT
Carmel & Emanuel Mond


PROJECT
15 Lyndhurst Terrace, London NW3
5QA


SHEET TITLE
Existing First Floor Plan

SCALE
1:100


DATE CREATED 29/01/2020 **FILE REFERENCE** 297-A-P-Bldg

DRAWING NUMBER	REVISION
246-DWG-002	P1

 


 


DRAWING NUMBER	REVISION
246-DWG-003	P1

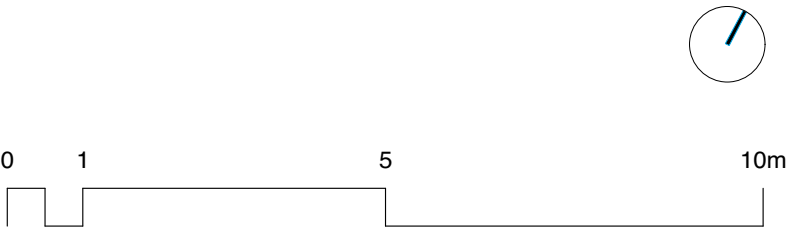

For Construction Purposes:
- Do not scale this drawing.
- All dimensions and levels to be checked on site.
- Discrepancies to be reported to Richard Mitzman Architects before proceeding.
- If in any doubt about information on this drawing contact Richard Mitzman Architects.

Revisions

 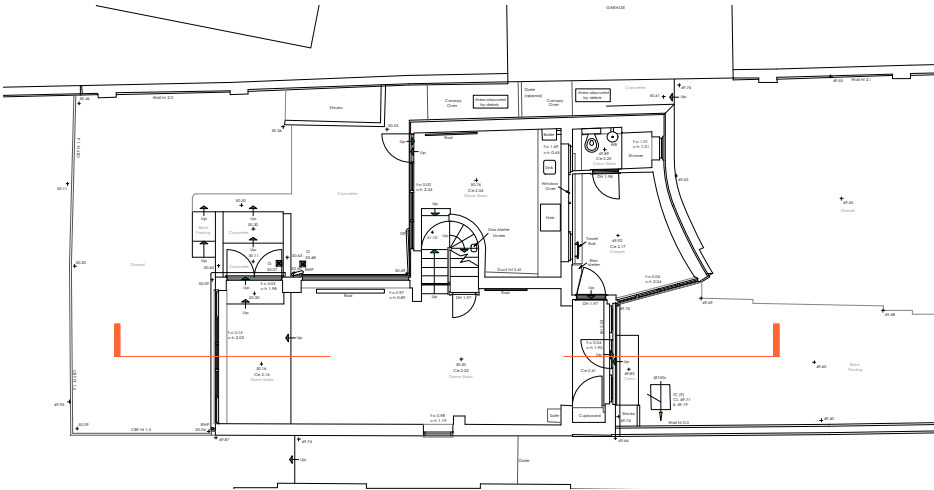

R.M.A. RICHARD MITZMAN architects llp

020 7722 8525 Unit 1 Primrose Mews
mail@richardmitzman.com Sharpleshall Street
www.richardmitzman.com London NW1 8YW

client
Emanuel & Carmel Mond

project
15 Lyndhurst Terrace,
London, NW3 5QA

drawing title
Existing Section

status
Planning

scale drawn by
1:100 NE

date created file reference
21.04.15 246-A-S-Extg

drawing no. revision
246-DWG-010 -

- Do not scale this drawing.
- All dimensions and levels to be checked on site.
- Discrepancies to be reported to Richard Mitzman Architects before proceeding.
- If in any doubt about information on this drawing contact Richard Mitzman Architects.

This architectural elevation drawing shows a building facade with a gabled roof and two chimneys. The left side of the drawing is partially obscured by a large, detailed tree. The building features a mix of materials, including brick and timber. Key elements include a central A/C unit, a large timber chimney, and a series of windows and doors. Numerous numerical elevation points are marked throughout the drawing, indicating the height of various features. The drawing is annotated with material names like 'Brick', 'Timber', and 'Gothic', as well as functional labels like 'Vent', 'VP', 'IA', 'RWP', and 'Sensor'. The ground level is indicated by a thick black line at the bottom, with a small brick structure labeled 'Brick' and an elevation of 49.65 on the left.

020 7722 8525
mail@richardmitzman.com
www.richardmitzman.com


Unit 1 Primrose Mews
Sharpleshall Street
London NW1 8YW

Emanuel & Carmel Mond

15 Lyndhurst Terrace,
London, NW3 5QA

status
Planning

drawing no.	revision
246-DWG-020-N	-

 

© This drawing is the property of Richard Mitzman Architects. No disclosure or copy of it may be made without the written permission of Richard Mitzman Architects.

- Do not scale this drawing.
- All dimensions and levels to be checked on site.
- Discrepancies to be reported to Richard Mitzman Architects before proceeding.
- If in any doubt about information on this drawing contact Richard Mitzman Architects.

Revisions



RICHARD MITZMAN architects llp
020 7722 8525 Unit 1 Primrose Mews
mail@richardmitzman.com Sharpleshall Street
www.richardmitzman.com London NW1 8YW

client
Emanuel & Carmel Mond

project
15 Lyndhurst Terrace,
London, NW3 5QA


drawing title
Existing East Elevation

status
Planning

scale drawn by
1:100 NE

date created file reference
21.04.15 2XX-A-E-Extg

drawing no. revision
246-DWG-021-E-2 -

 

© This drawing is the property of Richard Mitzman Architects. No disclosure or copy of it may be made without the written permission of Richard Mitzman Architects.

- Do not scale this drawing.
- All dimensions and levels to be checked on site.
- Discrepancies to be reported to Richard Mitzman Architects before proceeding.
- If in any doubt about information on this drawing contact Richard Mitzman Architects.

Revisions



RICHARD MITZMAN architects llp
020 7722 8525 Unit 1 Primrose Mews
mail@richardmitzman.com Sharpleshall Street
www.richardmitzman.com London NW1 8YW

client
Emanuel & Carmel Mond

project
15 Lyndhurst Terrace,
London, NW3 5QA


drawing title
Existing East Elevation

status
Planning

scale 1:100 **drawn by** NE

date created 21.04.15 **file reference** 2XX-A-E-Extg

drawing no. 246-DWG-021-E **revision** -

 

For Construction Purposes:
- Do not scale this drawing.
- All dimensions and levels to be checked on site.
- Discrepancies to be reported to Richard Mitzman Architects before proceeding.
- If in any doubt about information on this drawing contact Richard Mitzman Architects.

Revisions



R.M.A. **RICHARD MITZMAN** architects llp
020 7722 8525 Unit 1 Primrose Mews
mail@richardmitzman.com Sharpleshall Street
www.richardmitzman.com London NW1 8YW
client
Emanuel & Carmel Mond

project
15 Lyndhurst Terrace,
London, NW3 5QA


drawing title
Existing South Elevation

status
Planning

scale **drawn by**
1:100 NE

date created **file reference**
21.04.15 2XX-A-E-Extg

drawing no.	revision
246-DWG-022-S	-

 



020 7722 8525
mail@richardmitzman.com
www.richardmitzman.com

Unit 1 Primrose Mews
Sharpleshall Street
London NW1 8YW

client

Emanuel & Carmel Mond

project

15 Lyndhurst Terrace,
London, NW3 5QA

drawing title

Existing West Elevation

status
Planning

scale	drawn by
1:100	NE

date created	file reference
21.04.15	2XX-A-E-Extg

drawing no. revision

246-DWG-023-W	-
---------------	---

