


132 ROYAL COLLEGE STREET  
LONDON  
NW1 0TA



1 Site Location Plan  
1 : 1250

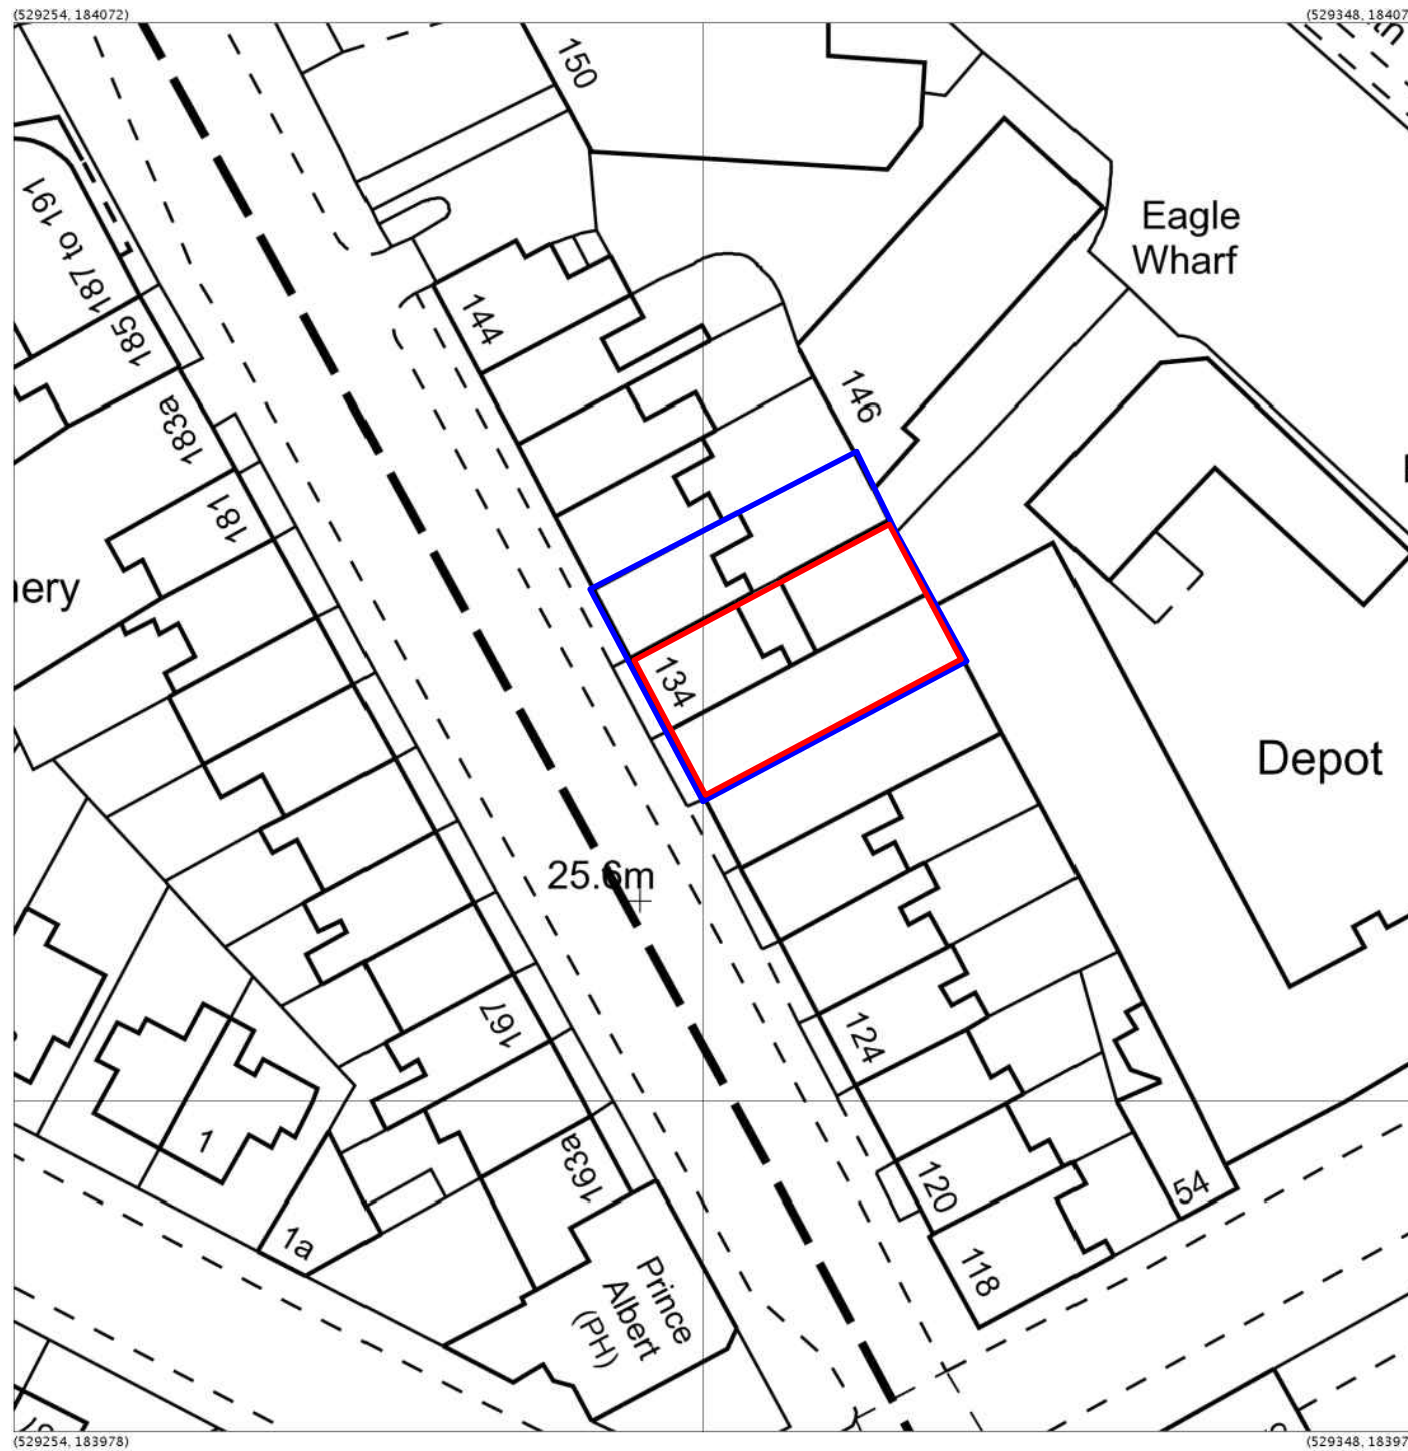

2 Site Block Plan  
1 : 500

NOTES  
 1. THIS DRAWING IS COPYRIGHT AND MUST NOT BE REPRODUCED IN WHOLE OR IN PART WITHOUT WRITTEN PERMISSION OF GAA DESIGN.  
 2. THIS DRAWING REPRESENTS DESIGN INTENT AND CONCEPT ONLY. HENCE IT CAN BE SEALED FOR PLANNING PURPOSES ONLY.  
 3. THIS DOCUMENT AND ALL ASSOCIATED DOCUMENTS ARE PREPARED FOR SPECIFIC SITE AND EVENT, AND INCORPORATE CALCULATIONS AND MEASUREMENTS AVAILABLE FROM THE CLIENT AT THE TIME OF DRAFTING.  
 4. THE RECIPIENT AGREES TO PROTECT THE CONTENTS FROM DISTRIBUTION AND DISSEMINATION EXCEPT AS REQUIRED FOR THE SPECIFIC EVENT NAMED, WITHOUT THE WRITTEN PERMISSION OF THE DESIGNER.  
 5. USE OF THIS DESIGN IS GRANTED TO THE CLIENT FOR THE SPECIFIC AND NAMED EVENT ONLY.  
 COPYRIGHT © 2019


REV	DATE	DESCRIPTION	APPR

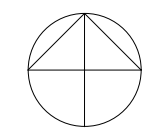 


PROJECT NAME  
132 Royal College Street,  
 DRAWING TITLE  
Site Plan  
 PROJECT NUMBER  
19023  
 SCALE  
1:100

DOCUMENT NUMBER  
19023-GAA-XX-ZZ-DR-T-0114  
 DATE  
31/03/21  
 PURPOSE  
For Stage Approval  
 STATUS  
S4  
 Rev.No  
P01  
 DRAWN  
RP  
 CHECK  
GG  
 REVIEWED  
CS  
 APPROVED  
CS



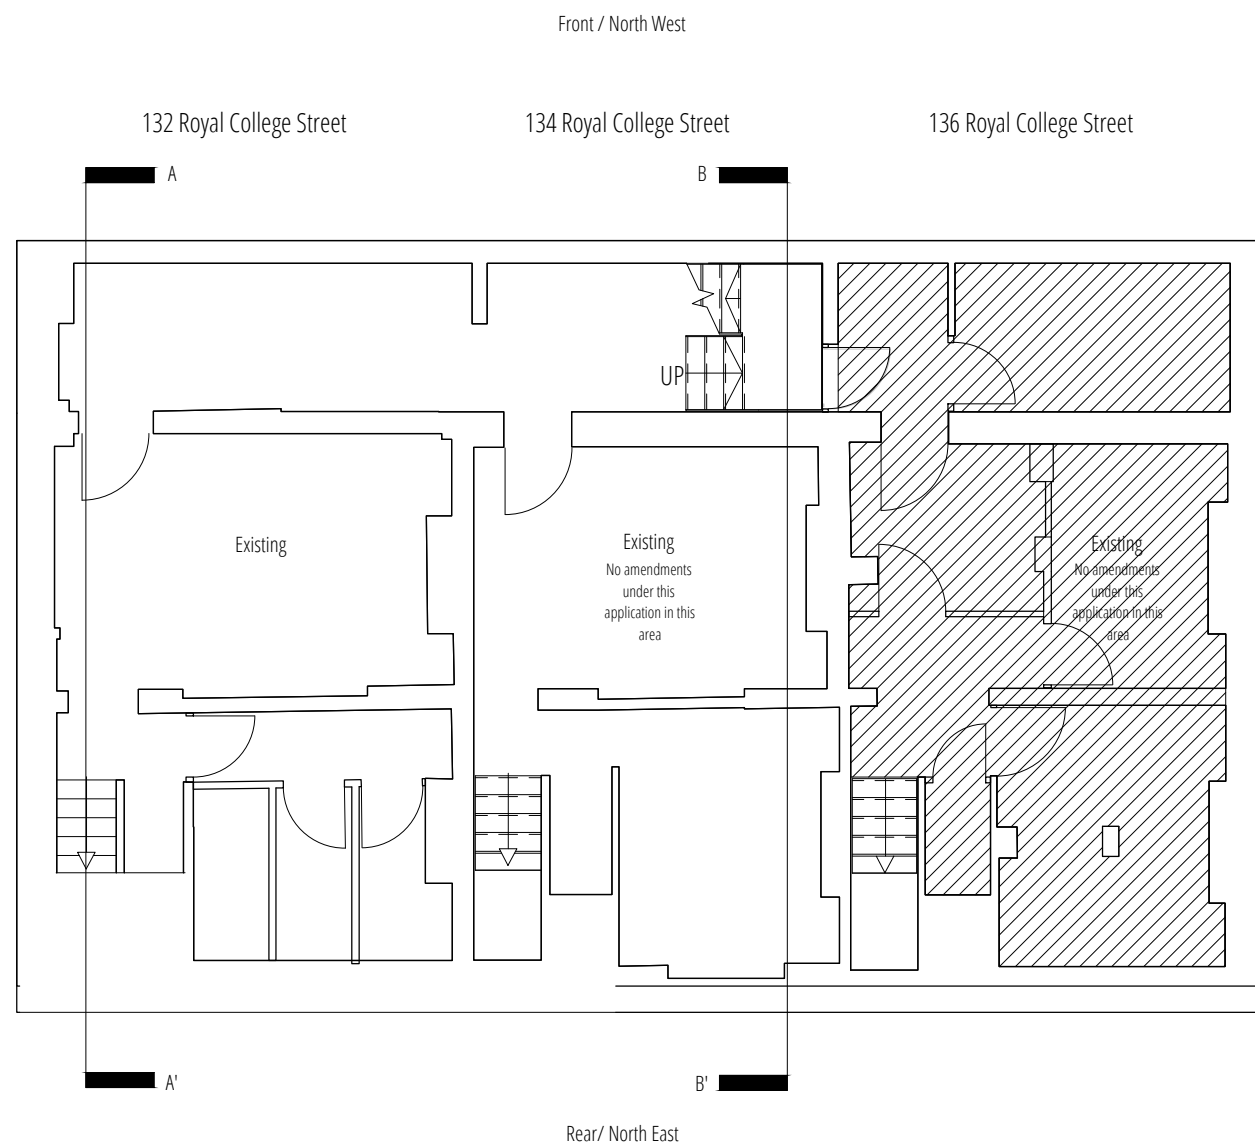

1 Existing Basement Floor Plan  
1:100

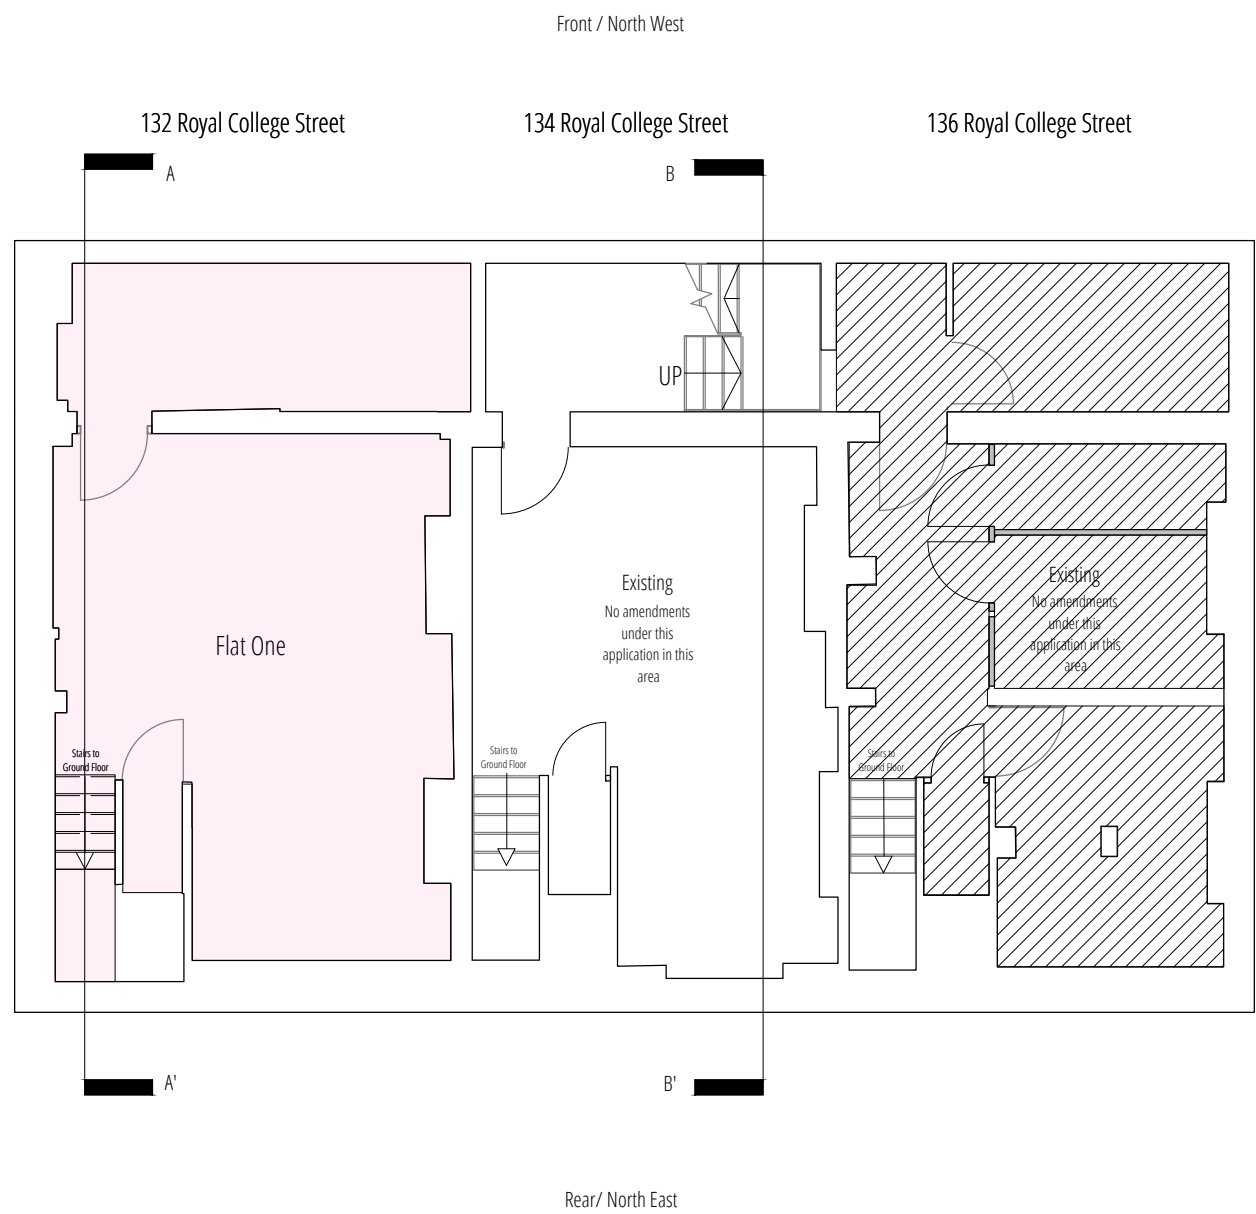


2 Proposed Basement Floor Plan  
1:100

**Legend**

- Flat One
- Flat Two
- Flat Three


**NOTES:**  
 1. THIS DRAWING IS COPYRIGHT AND MUST NOT BE REPRODUCED IN WHOLE OR IN PART WITHOUT WRITTEN PERMISSION OF GAA DESIGN.  
 2. THIS DRAWING REPRESENTS DESIGN INTENT AND CONCEPT ONLY. HENCE IT CAN BE SCALED FOR PLANNING PURPOSES ONLY.  
 3. THIS DOCUMENT AND ALL ASSOCIATED DOCUMENTS ARE PREPARED FOR SPECIFIC SITE AND EVENT, AND INCORPORATE CALCULATIONS AND MEASUREMENTS AVAILABLE FROM THE CLIENT AT THE TIME OF DRAFTING.  
 4. THE RECIPIENT AGREES TO PROTECT THE CONTENTS FROM DISTRIBUTION AND DISSEMINATION EXCEPT AS REQUIRED FOR THE SPECIFIC EVENT NAMED, WITHOUT THE WRITTEN PERMISSION OF THE DESIGNER.  
 5. USE OF THIS DESIGN IS GRANTED TO THE CLIENT FOR THE SPECIFIC AND NAMED EVENT ONLY.  
 COPYRIGHT © 2019

REV	DATE	DESCRIPTION	APPR

 


PROJECT NAME 132 Royal College Street,	DOCUMENT NUMBER 19023-GAA-ZZ-B1-DR-T-2031	DATE 31/03/21	DRAWN RP	CHECK CS
DRAWING TITLE Proposed Basement Floor	PROJECT NUMBER 19023	SCALE 1:100	PURPOSE For Stage Approval	STATUS S4
			REV.No P01	REVIEWED SB
			APPROVED SB	

© GAA DESIGN 2019  
A3

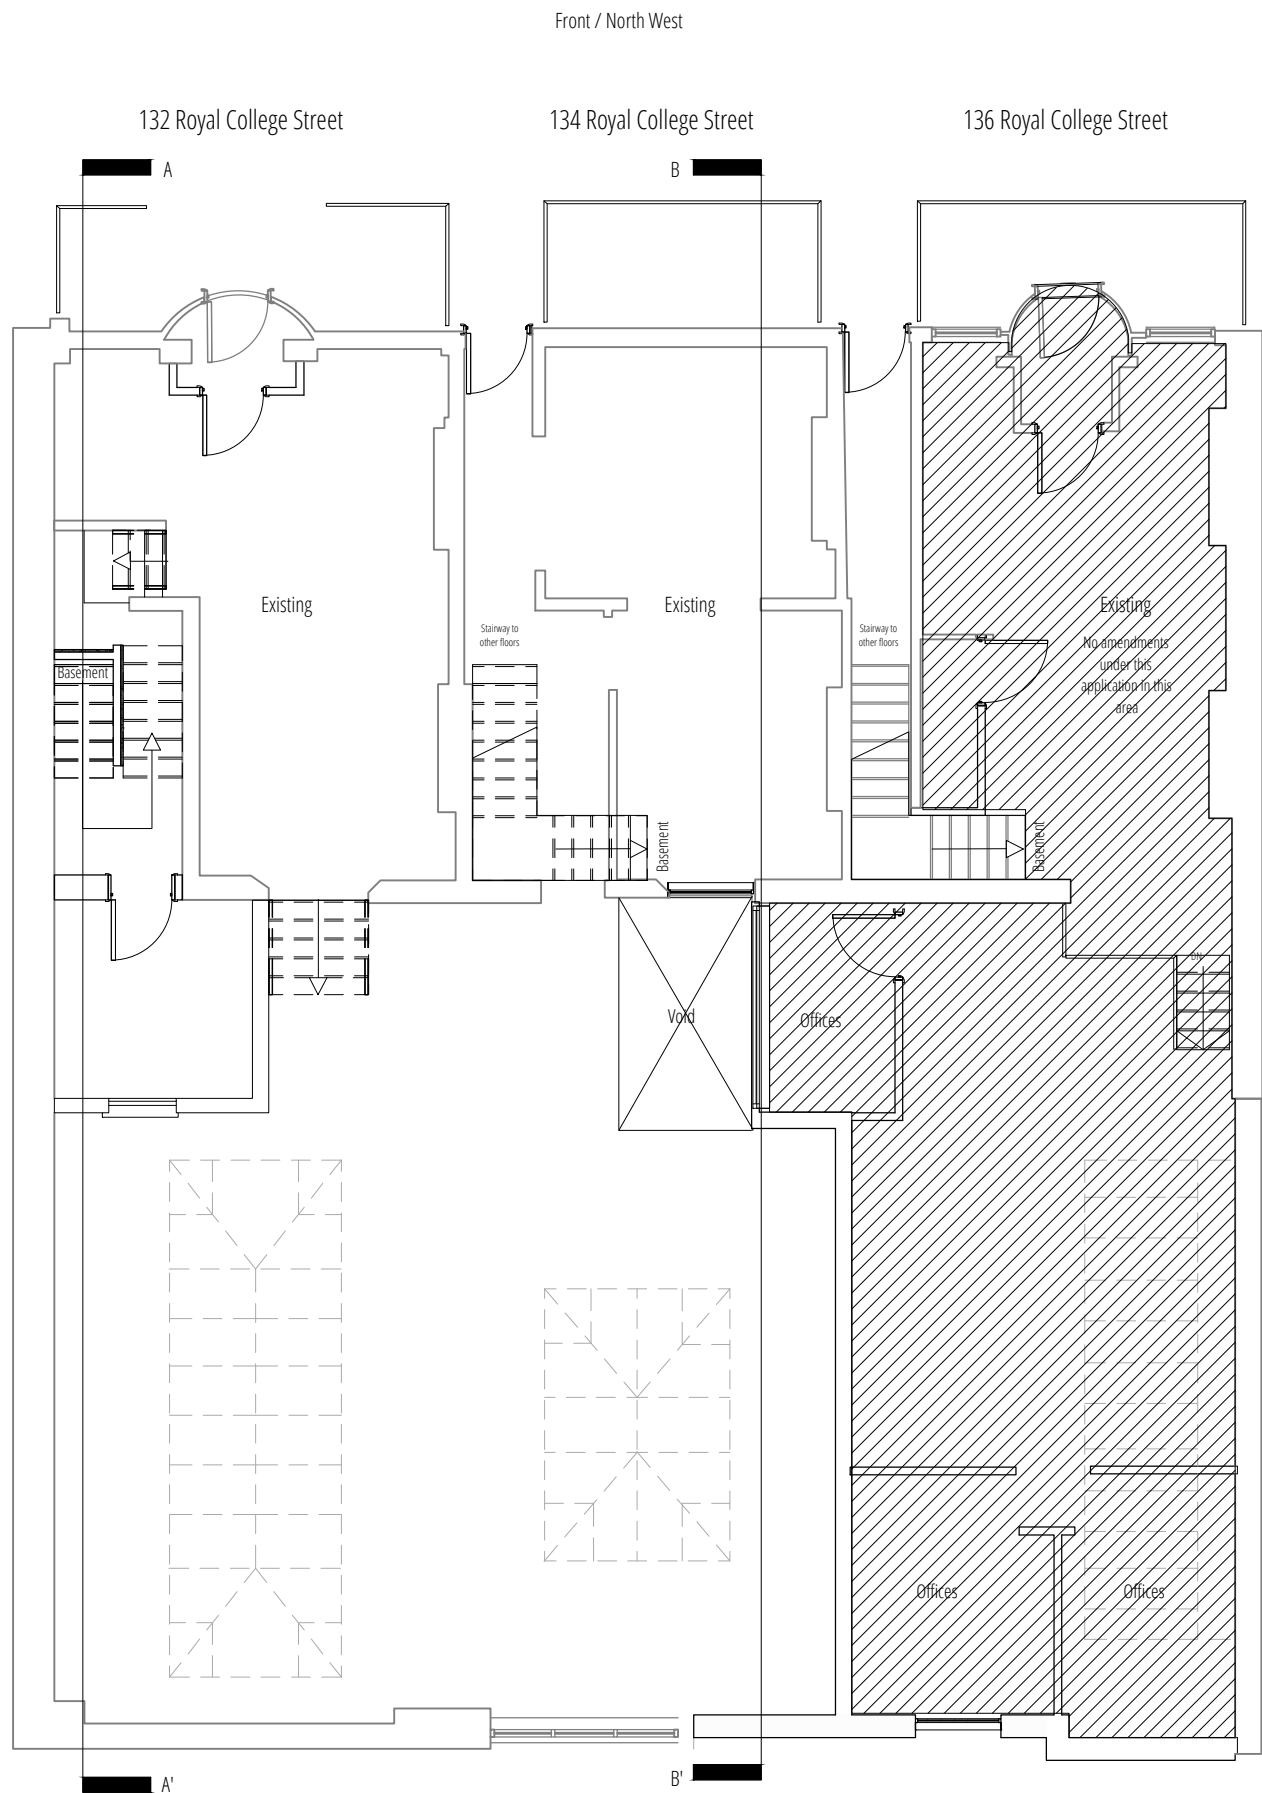

1 Existing Ground Floor Plan  
1 : 100

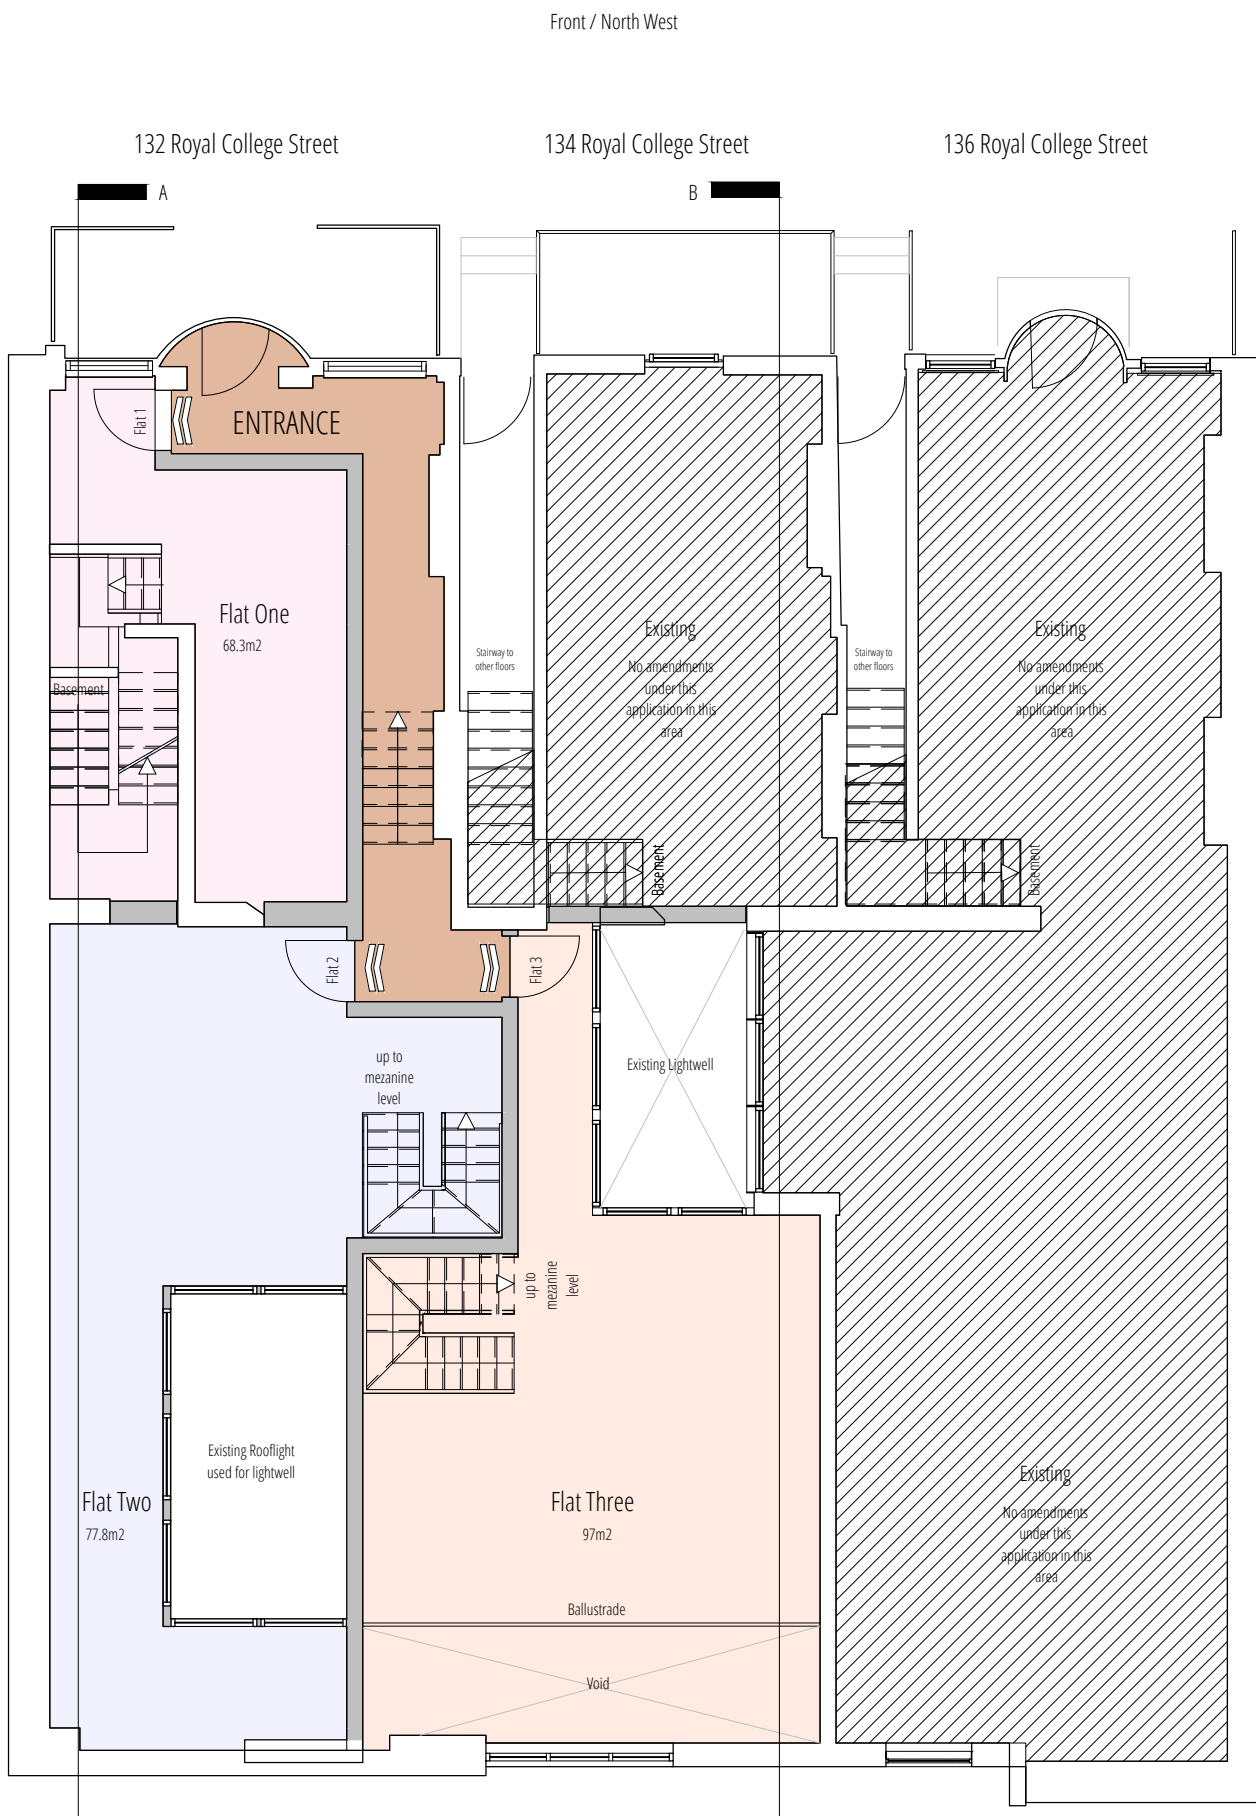

2 Proposed Ground Floor Plan  
1 : 100

**Legend**


- Flat One
- Flat Two
- Flat Three
- Entrance Hallway

NOTES:

1. THIS DRAWING IS COPYRIGHT AND MUST NOT BE REPRODUCED IN WHOLE OR IN PART WITHOUT WRITTEN PERMISSION OF GAA DESIGN.
2. THIS DRAWING REPRESENTS DESIGN INTENT AND CONCEPT ONLY. HENCE IT CAN BE SEALED FOR PLANNING PURPOSES ONLY.
3. THIS DOCUMENT AND ALL ASSOCIATED DOCUMENTS ARE PREPARED FOR SPECIFIC SITE AND EVENT, AND INCORPORATE CALCULATIONS AND MEASUREMENTS AVAILABLE FROM THE CLIENT AT THE TIME OF DRAFTING.
4. THE RECIPIENT AGREES TO PROTECT THE CONTENTS FROM DISTRIBUTION AND DISSEMINATION EXCEPT AS REQUIRED FOR THE SPECIFIC EVENT NAMED, WITHOUT THE WRITTEN PERMISSION OF THE DESIGNER.
5. USE OF THIS DESIGN IS GRANTED TO THE CLIENT FOR THE SPECIFIC AND NAMED EVENT ONLY.


REVISIONS:

REV	DATE	DESCRIPTION	APPR

 


PROJECT NAME 132 Royal College Street, Proposed Ground Floor	DOCUMENT NUMBER 19023-GAA-ZZ-GF-DR-T-2030	DATE 31/03/21	DRAWN RP	CHECK CS
PROJECT NUMBER 19023	SCALE 1:100	PURPOSE For Stage Approval	STATUS S4	Rev.No. P01
			REVIEWED SB	APPROVED SB



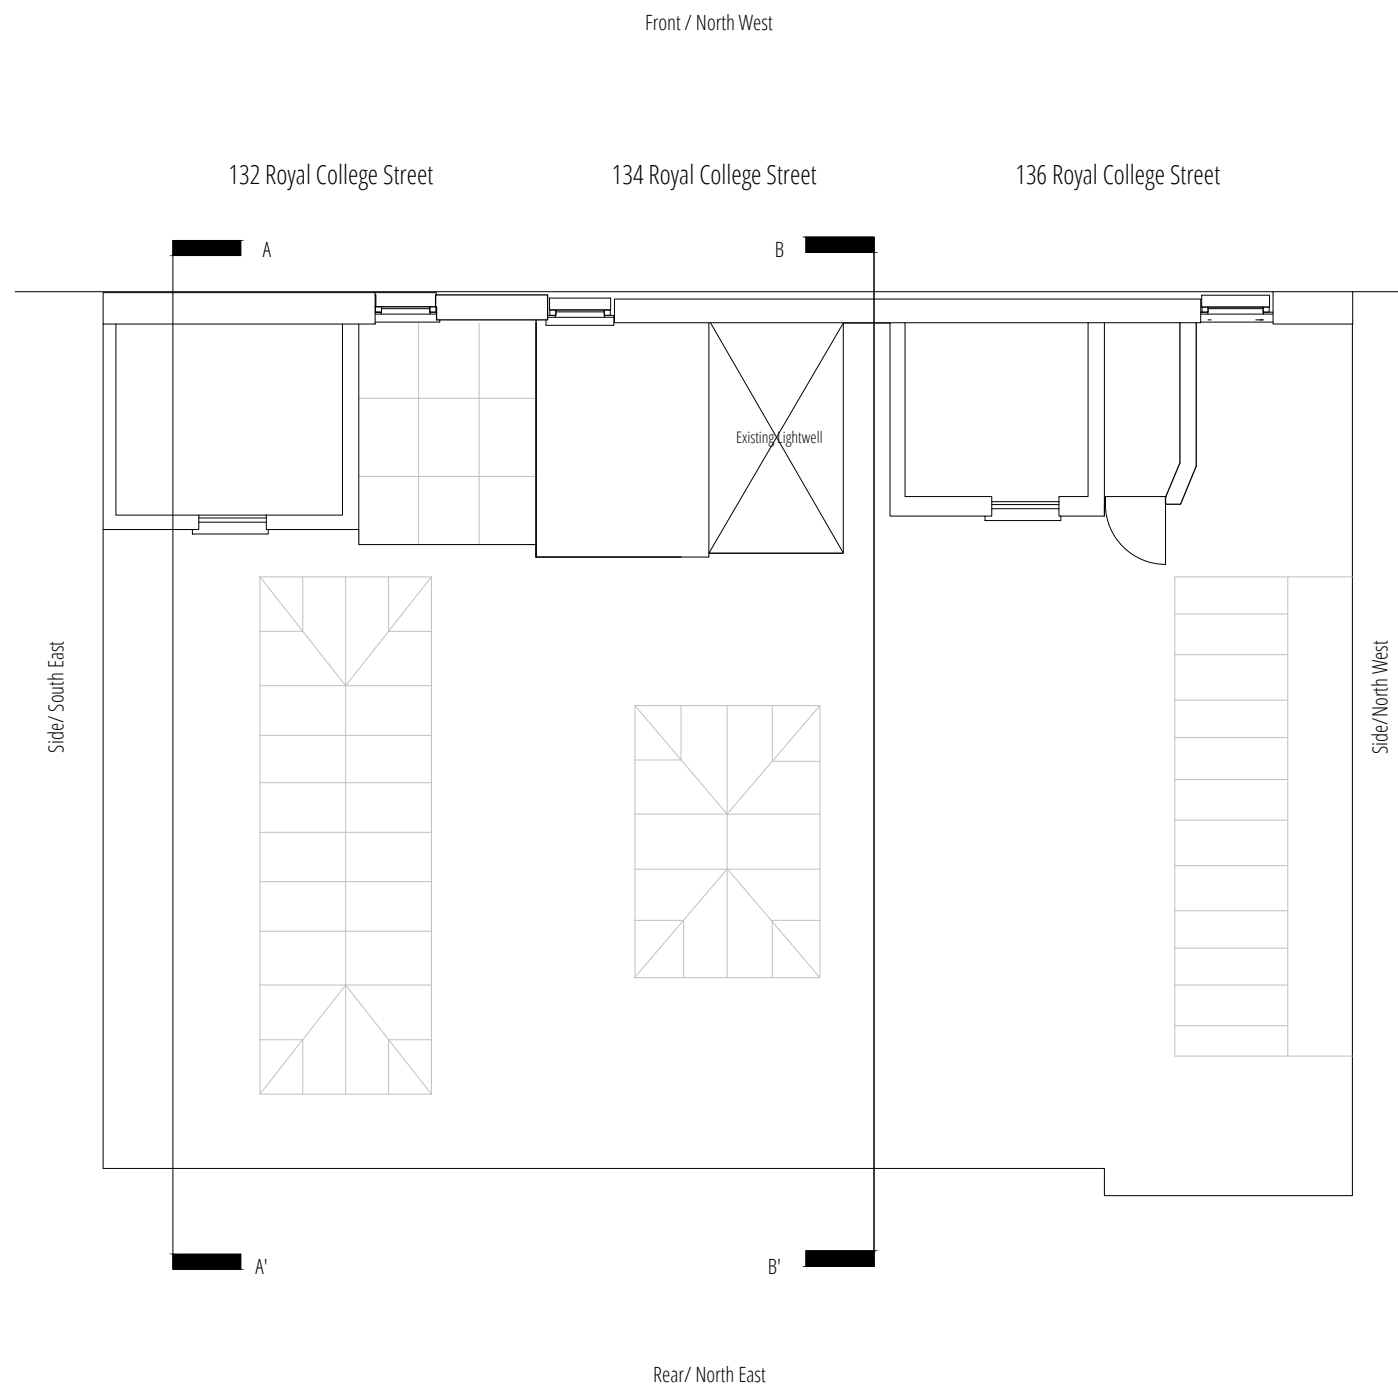

1 Existing First Floor  
1:100

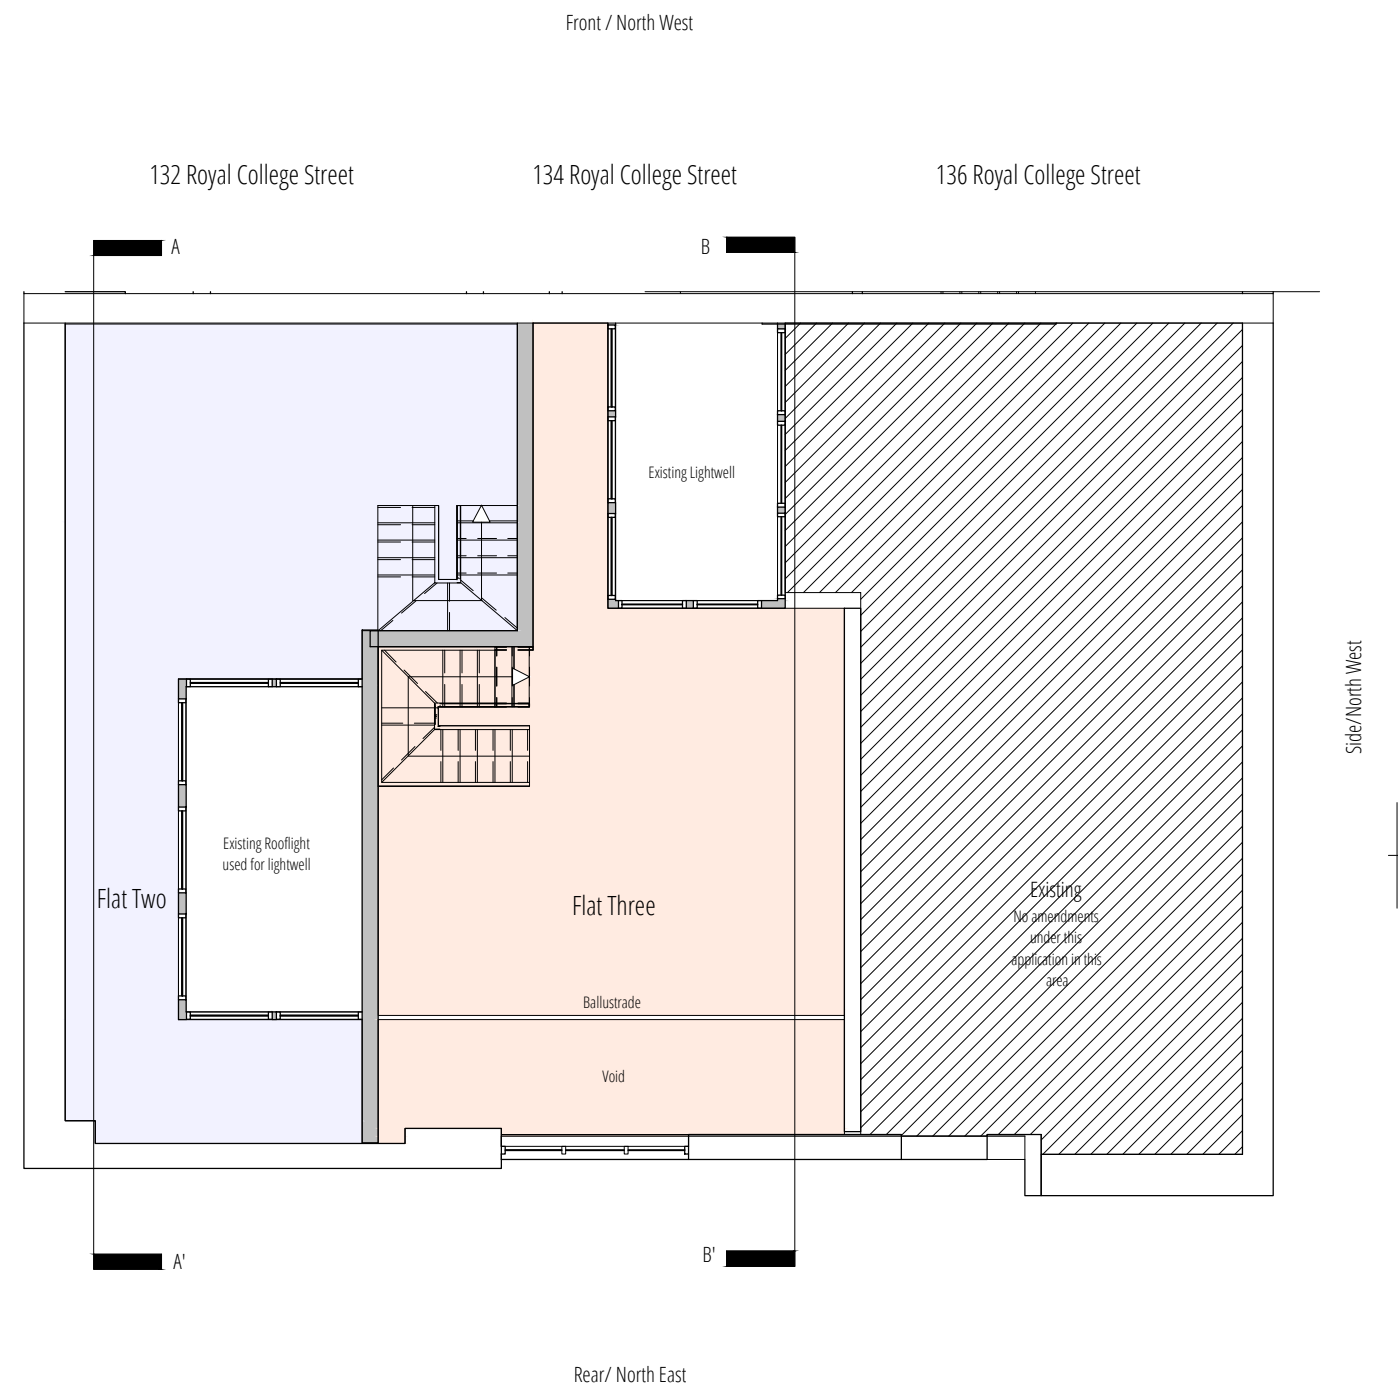

2 Proposed First Floor  
1:100

**Legend**



- Flat One
- Flat Two
- Flat Three

**NOTES**

1. THIS DRAWING IS COPYRIGHT AND MUST NOT BE REPRODUCED IN WHOLE OR IN PART WITHOUT WRITTEN PERMISSION OF GAA DESIGN.
2. THIS DRAWING REPRESENTS DESIGN INTENT AND CONCEPT ONLY. HENCE IT CAN BE SCALED FOR PLANNING PURPOSES ONLY.
3. THIS DOCUMENT AND ALL ASSOCIATED DOCUMENTS ARE PREPARED FOR SPECIFIC SITE AND EVENT, AND INCORPORATE CALCULATIONS AND MEASUREMENTS AVAILABLE FROM THE CLIENT AT THE TIME OF DRAFTING.
4. THE RECIPIENT AGREES TO PROTECT THE CONTENTS FROM DISTRIBUTION AND DISSEMINATION EXCEPT AS REQUIRED FOR THE SPECIFIC EVENT NAMED, WITHOUT THE WRITTEN PERMISSION OF THE DESIGNER.
5. USE OF THIS DESIGN IS GRANTED TO THE CLIENT FOR THE SPECIFIC AND NAMED EVENT ONLY.


COPYRIGHT © 2019

REV	DATE	DESCRIPTION	APPR

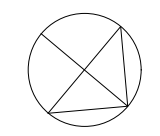 


PROJECT NAME 132 Royal College Street, Proposed Mezanine Level	DOCUMENT NUMBER 19023-GAA-ZZ-01-DR-T-2032	DATE 31/03/21	DRAWN RP	CHECK CS
PROJECT NUMBER 19023	SCALE 1:100	PURPOSE For Stage Approval	STATUS S4	Rev.No. P01
			REVIEWED SB	APPROVED SB

© GAA DESIGN LTD  
A3

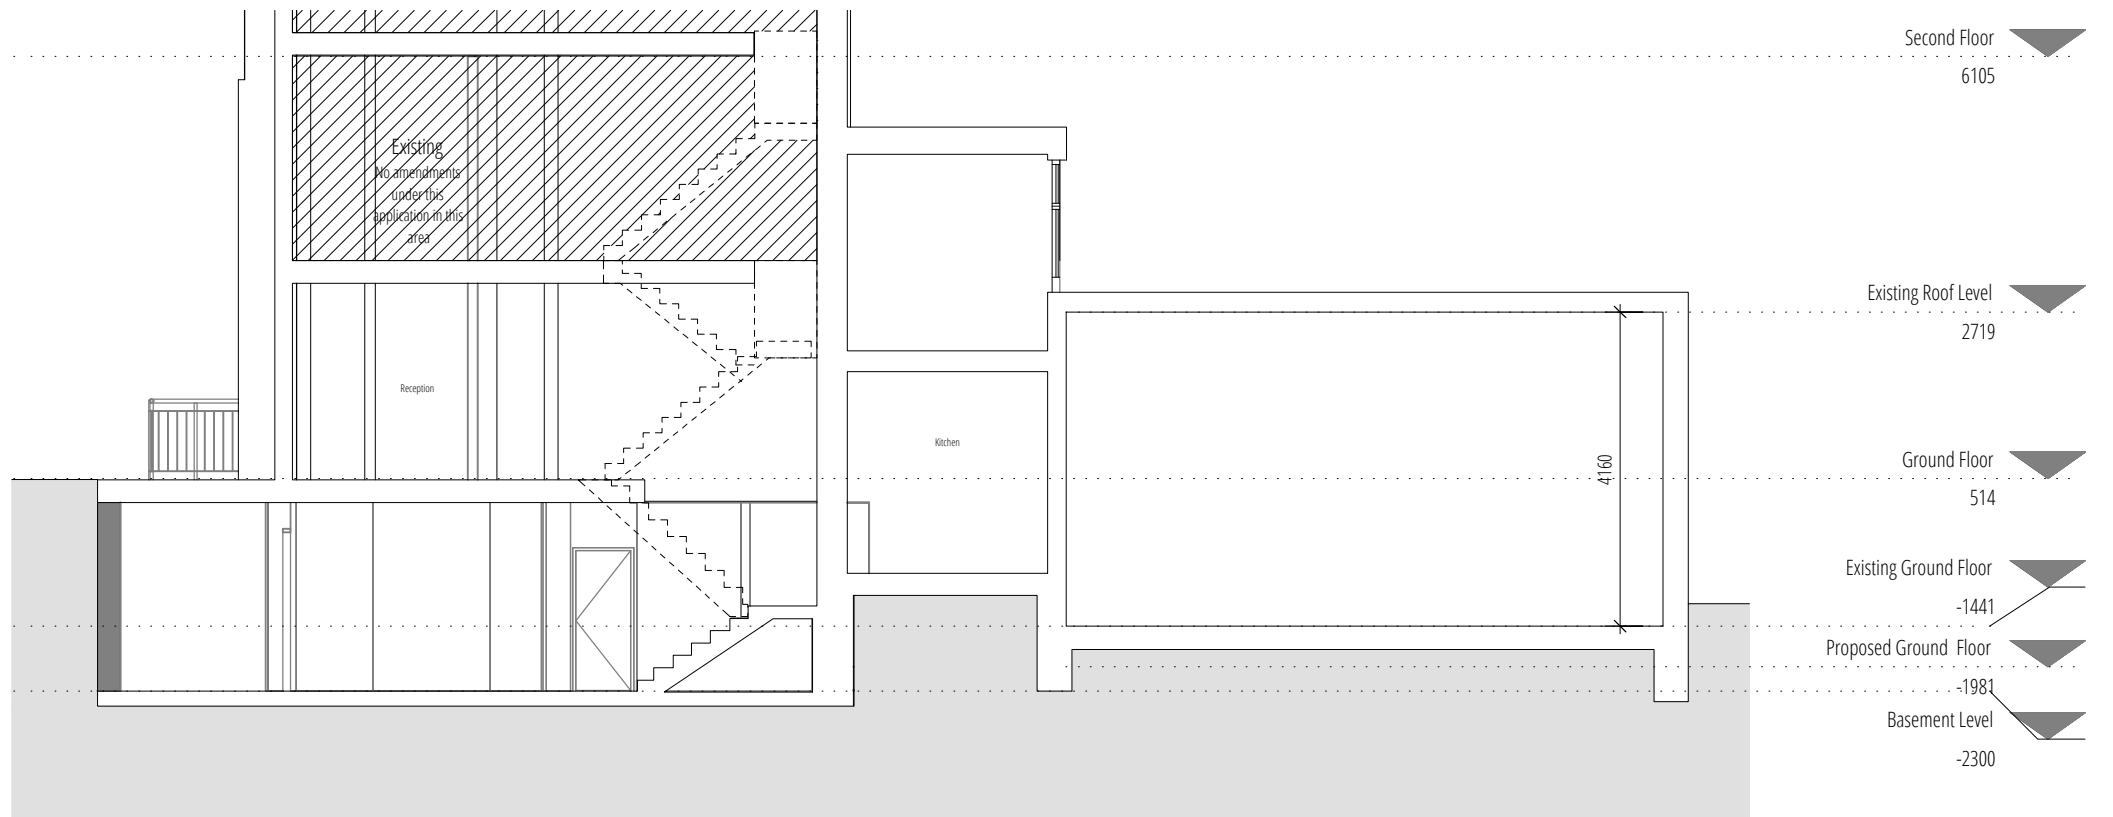

1 Existing Section A-A  
1:100

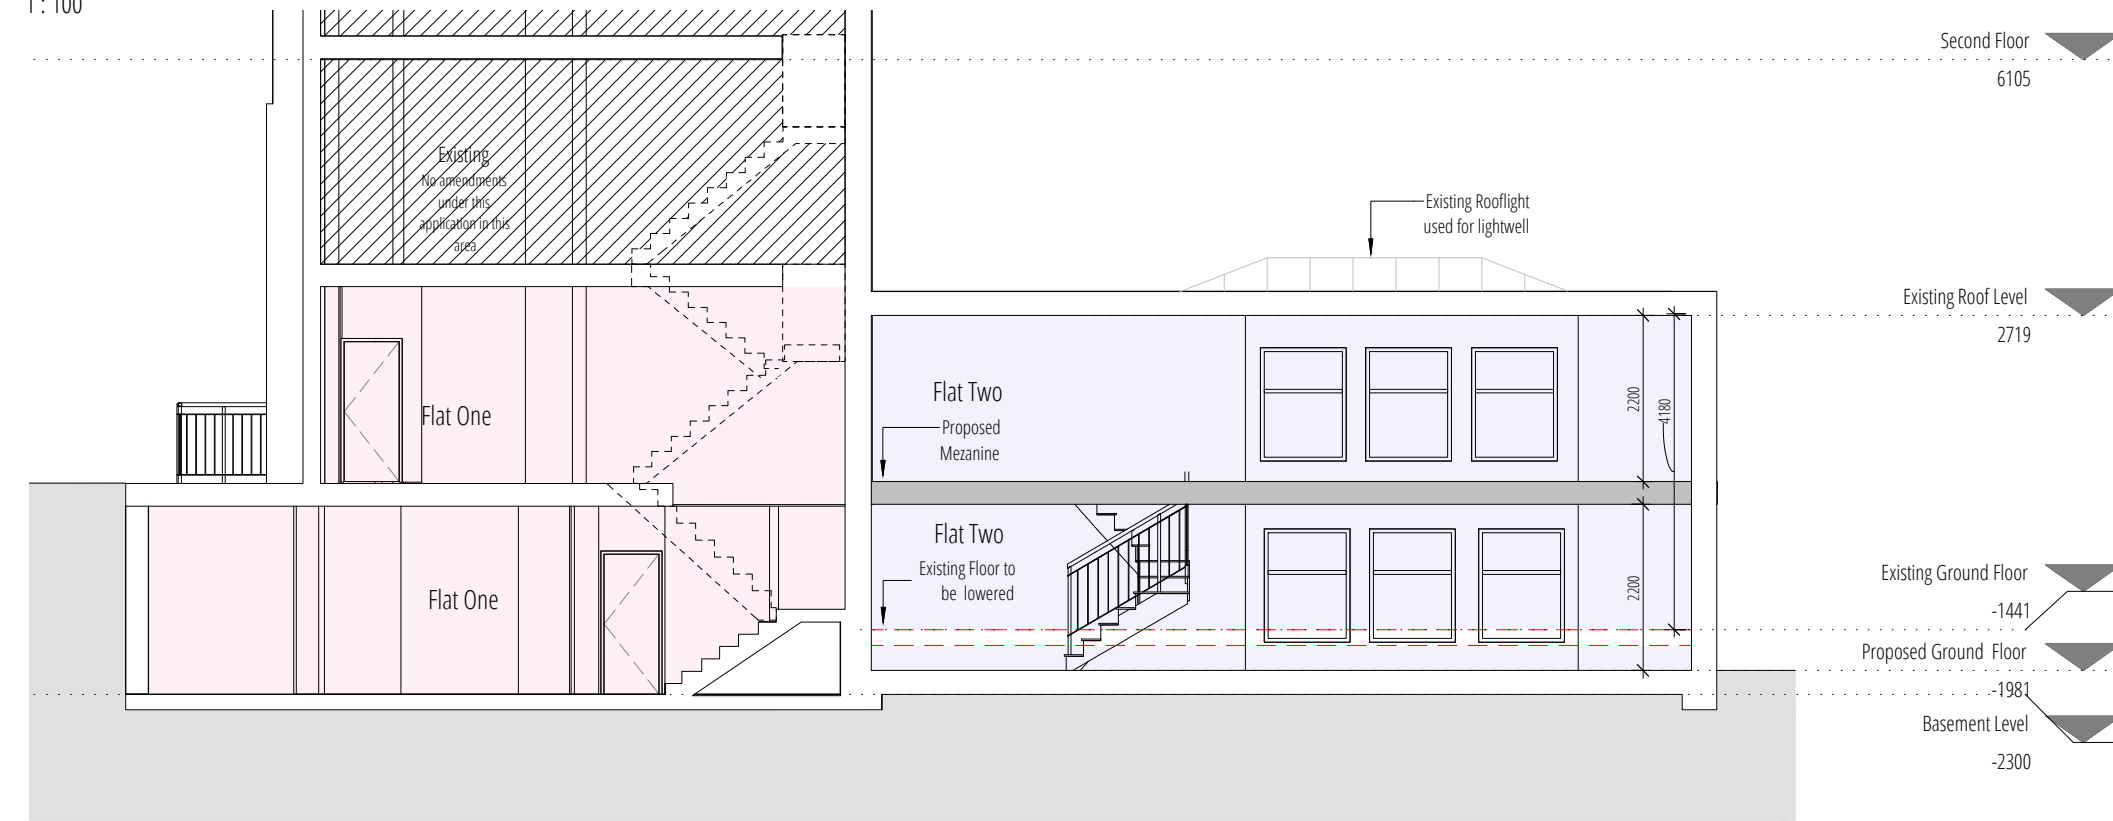

2 Proposed Section A-A  
1:100


- Legend**
- Flat One
  - Flat Two
  - Flat Three

**NOTES**

1. THIS DRAWING IS COPYRIGHT AND MUST NOT BE REPRODUCED IN WHOLE OR IN PART WITHOUT WRITTEN PERMISSION OF GAA DESIGN.
2. THIS DRAWING REPRESENTS DESIGN INTENT AND CONCEPT ONLY. IT CAN BE SEALED FOR PLANNING PURPOSES ONLY.
3. THIS DOCUMENT AND ALL ASSOCIATED DOCUMENTS ARE PREPARED FOR SPECIFIC SITE AND EVENT, AND INCORPORATE CALCULATIONS AND MEASUREMENTS AVAILABLE FROM THE CLIENT AT THE TIME OF DRAFTING.
4. THE RECIPIENT AGREES TO PROTECT THE CONTENTS FROM DISTRIBUTION AND DISSEMINATION EXCEPT AS REQUIRED FOR THE SPECIFIC EVENT NAMED, WITHOUT THE WRITTEN PERMISSION OF THE DESIGNER.
5. USE OF THIS DESIGN IS GRANTED TO THE CLIENT FOR THE SPECIFIC AND NAMED EVENT ONLY.

© GAA DESIGN 2019

REV	DATE	DESCRIPTION	APPR

 

PROJECT NAME 132 Royal College Street,	DOCUMENT NUMBER 19023-GAA-ZZ-DR-T-2213	
DRAWING TITLE Proposed Section A-A'	DATE 31/03/21	
PROJECT NUMBER 19023	SCALE 1:100	PURPOSE For Stage Approval
	STATUS S4	Rev.No. P01
	DRAWN RP	CHECK CS
	REVIEWED SB	APPROVED SB

© GAA DESIGN 2019


Second Floor  
6105

Existing Roof Level  
2719

Ground Floor  
514

Existing Ground Floor  
-1441

Basement Level  
-2300

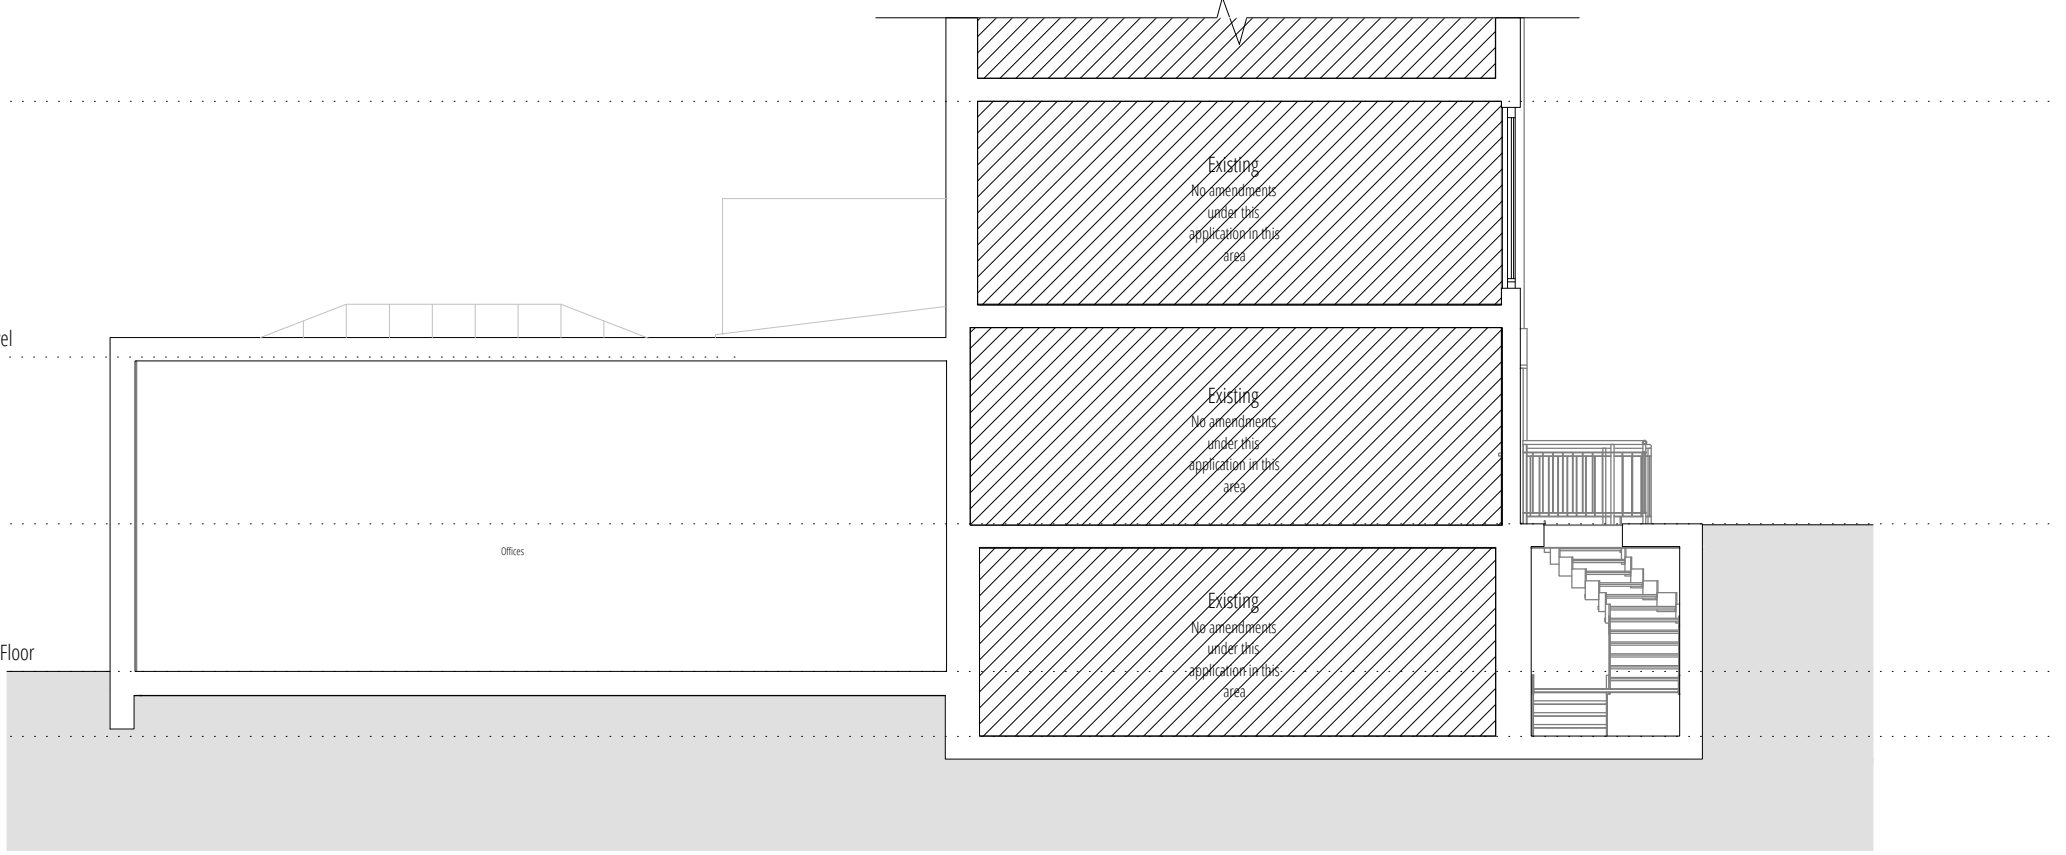

1 Existing Section BB  
1:100


Second Floor  
6105

Existing Roof Level  
2719

Existing Ground Floor  
-1441

Proposed Ground Floor  
-1981

Basement Level  
-2300

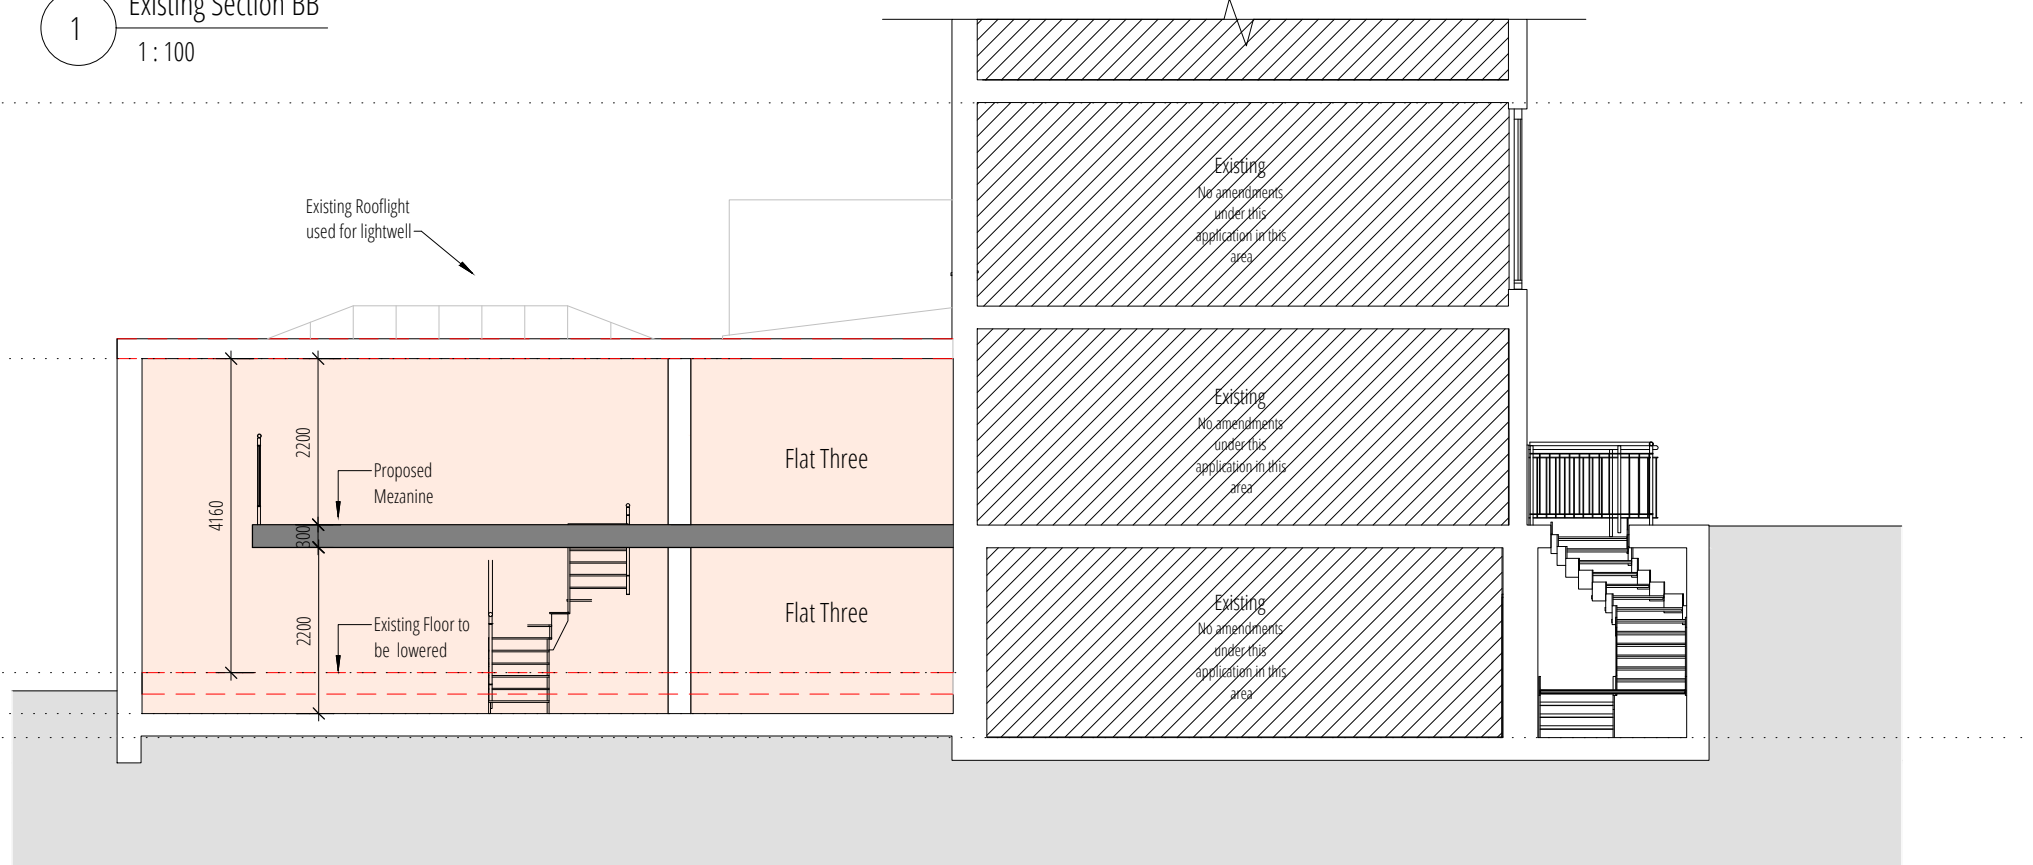

2 Proposed Section BB'  
1:100


- Legend**
- Flat One
  - Flat Two
  - Flat Three


**NOTES**

1. THIS DRAWING IS COPYRIGHT AND MUST NOT BE REPRODUCED IN WHOLE OR IN PART WITHOUT WRITTEN PERMISSION OF GAA DESIGN.
2. THIS DRAWING REPRESENTS DESIGN INTENT AND CONCEPT ONLY. HENCE IT CAN BE SEALED FOR PLANNING PURPOSES ONLY.
3. THIS DOCUMENT AND ALL ASSOCIATED DOCUMENTS ARE PREPARED FOR SPECIFIC SITE AND EVENT, AND INCORPORATE CALCULATIONS AND MEASUREMENTS AVAILABLE FROM THE CLIENT AT THE TIME OF DRAFTING.
4. THE RECIPIENT AGREES TO PROTECT THE CONTENTS FROM DISTRIBUTION AND DISSEMINATION EXCEPT AS REQUIRED FOR THE SPECIFIC EVENT NAMED, WITHOUT THE WRITTEN PERMISSION OF THE DESIGNER.
5. USE OF THIS DESIGN IS GRANTED TO THE CLIENT FOR THE SPECIFIC AND NAMED EVENT ONLY.

© GAA DESIGN 2019

REV	DATE	DESCRIPTION	APPR

 

PROJECT NAME 132 Royal College Street,	DOCUMENT NUMBER 19023-GAA-ZZ-DR-T-2212	
DRAWING TITLE Proposed Section BB'	DATE 31/03/21	
PROJECT NUMBER 19023	SCALE 1:100	PURPOSE For Stage Approval
	STATUS S4	Rev.No. P01
	DRAWN RP	CHECK CS
	REVIEWED SB	APPROVED SB

© GAA DESIGN 2019