




01 Lower Ground - Prior to Completion of Unconsented Works
1000 1:50 @ A1

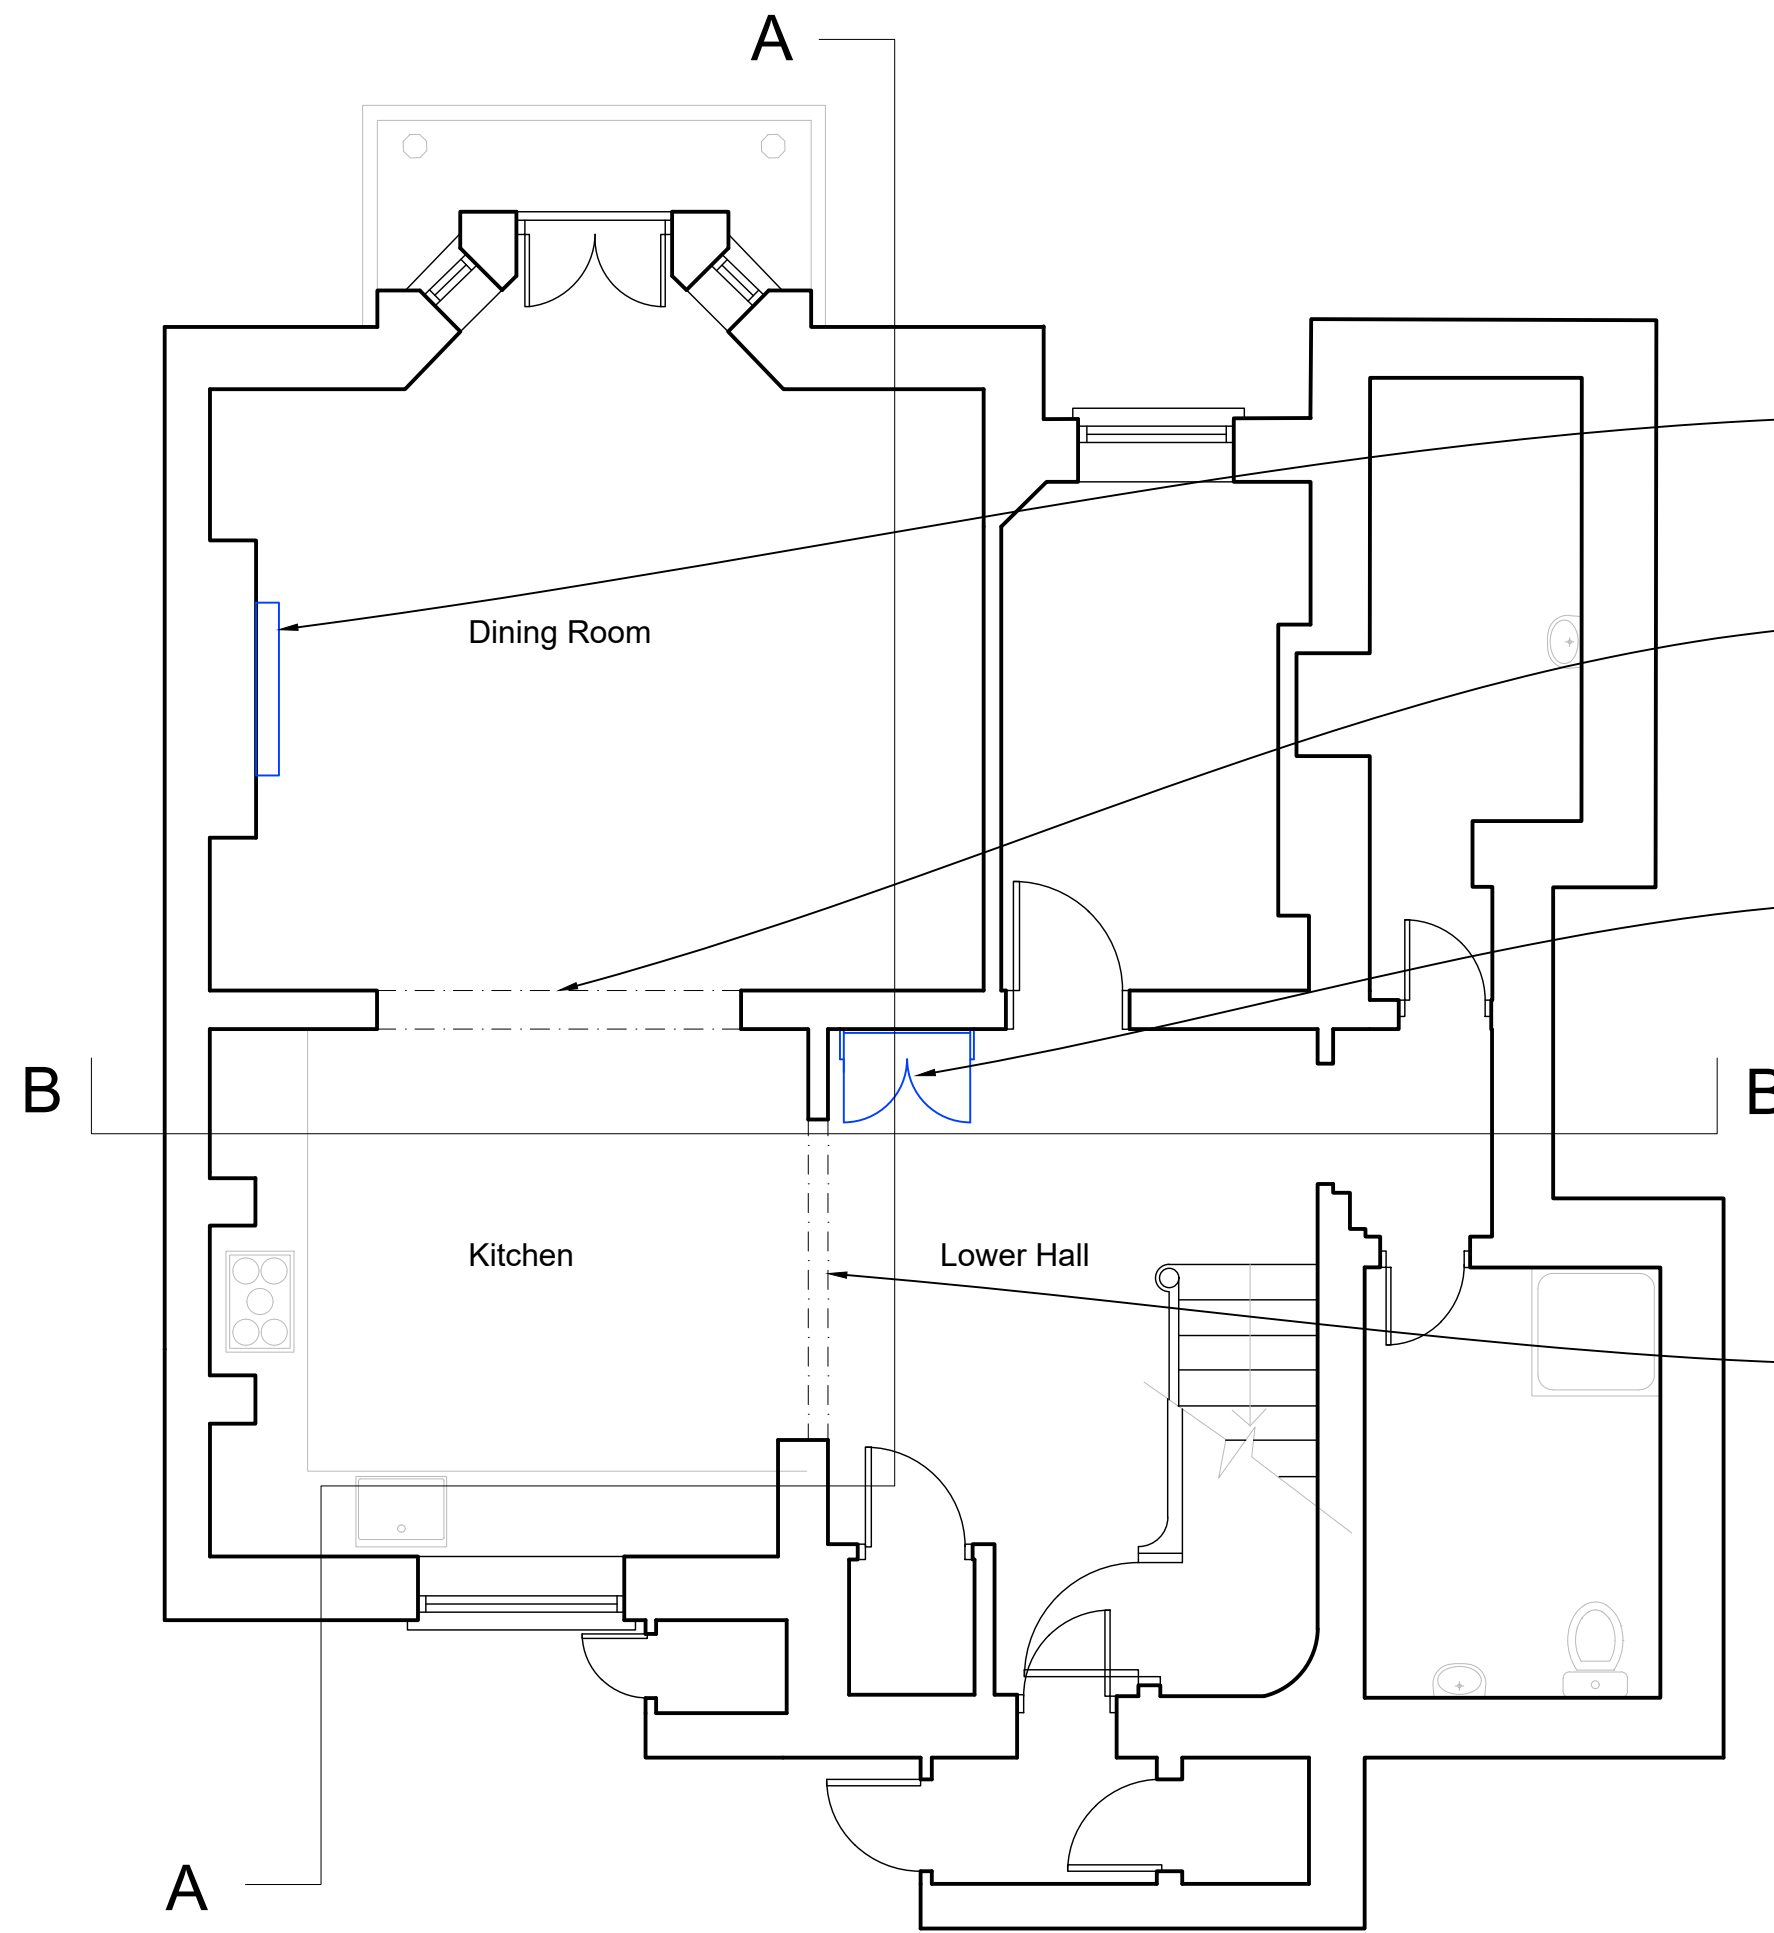

02 Lower Ground As Existing - Post Completion of Unconsented Works
1000 1:50 @ A1

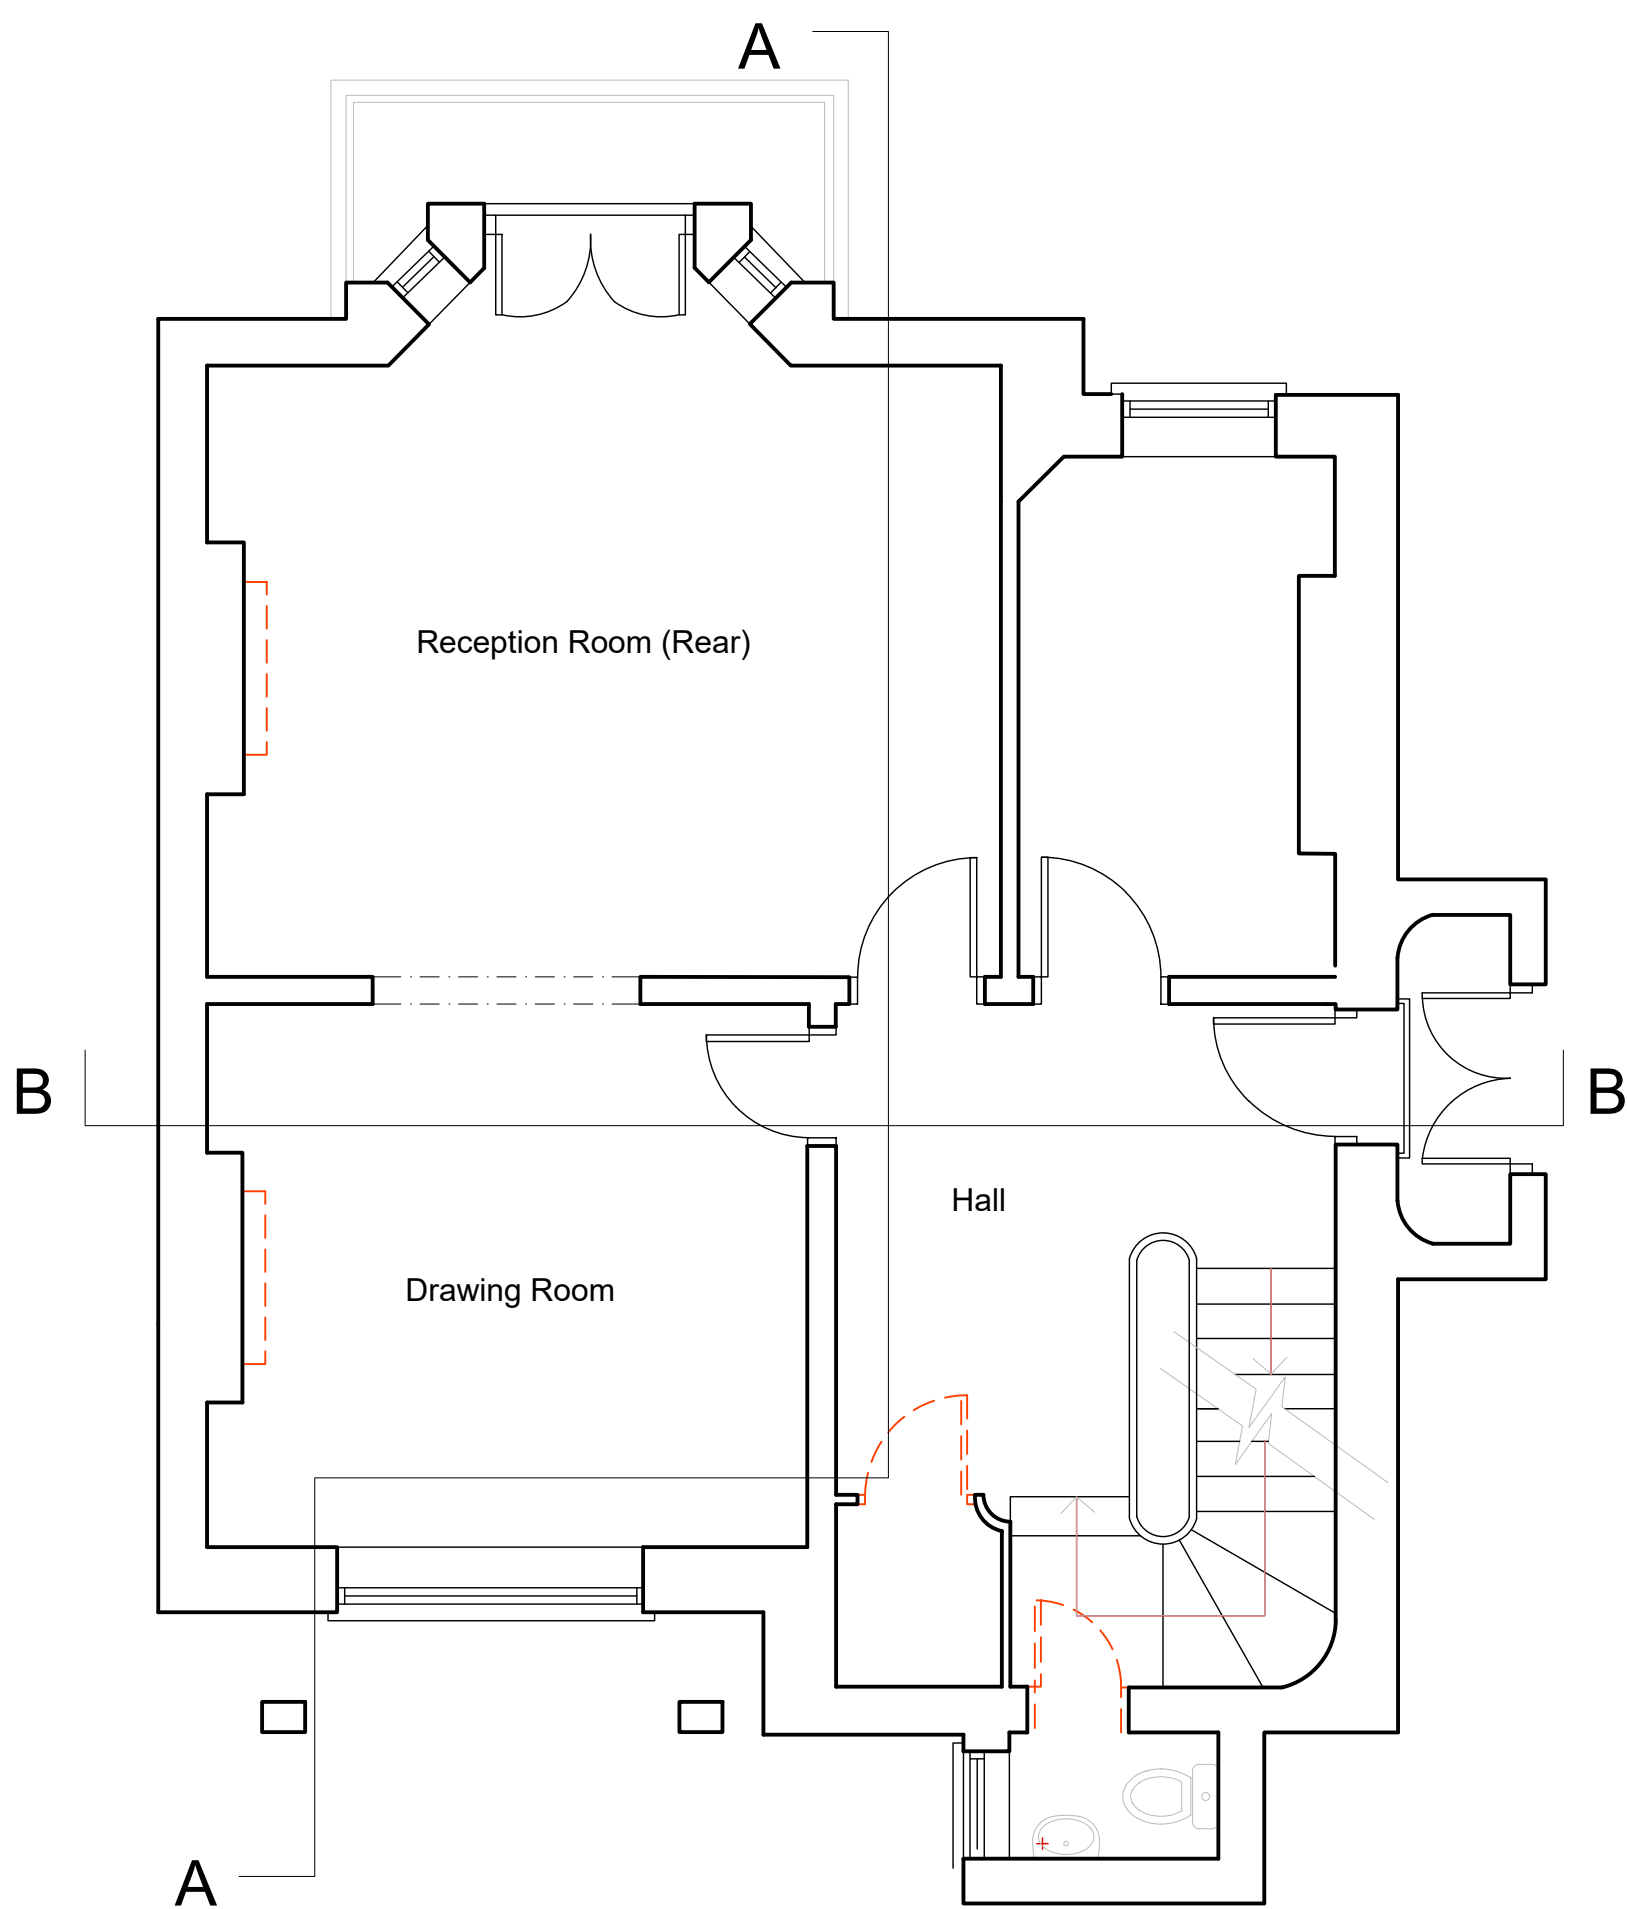

03 Ground Floor - Prior to Completion of Unconsented Works
1000 1:50 @ A1

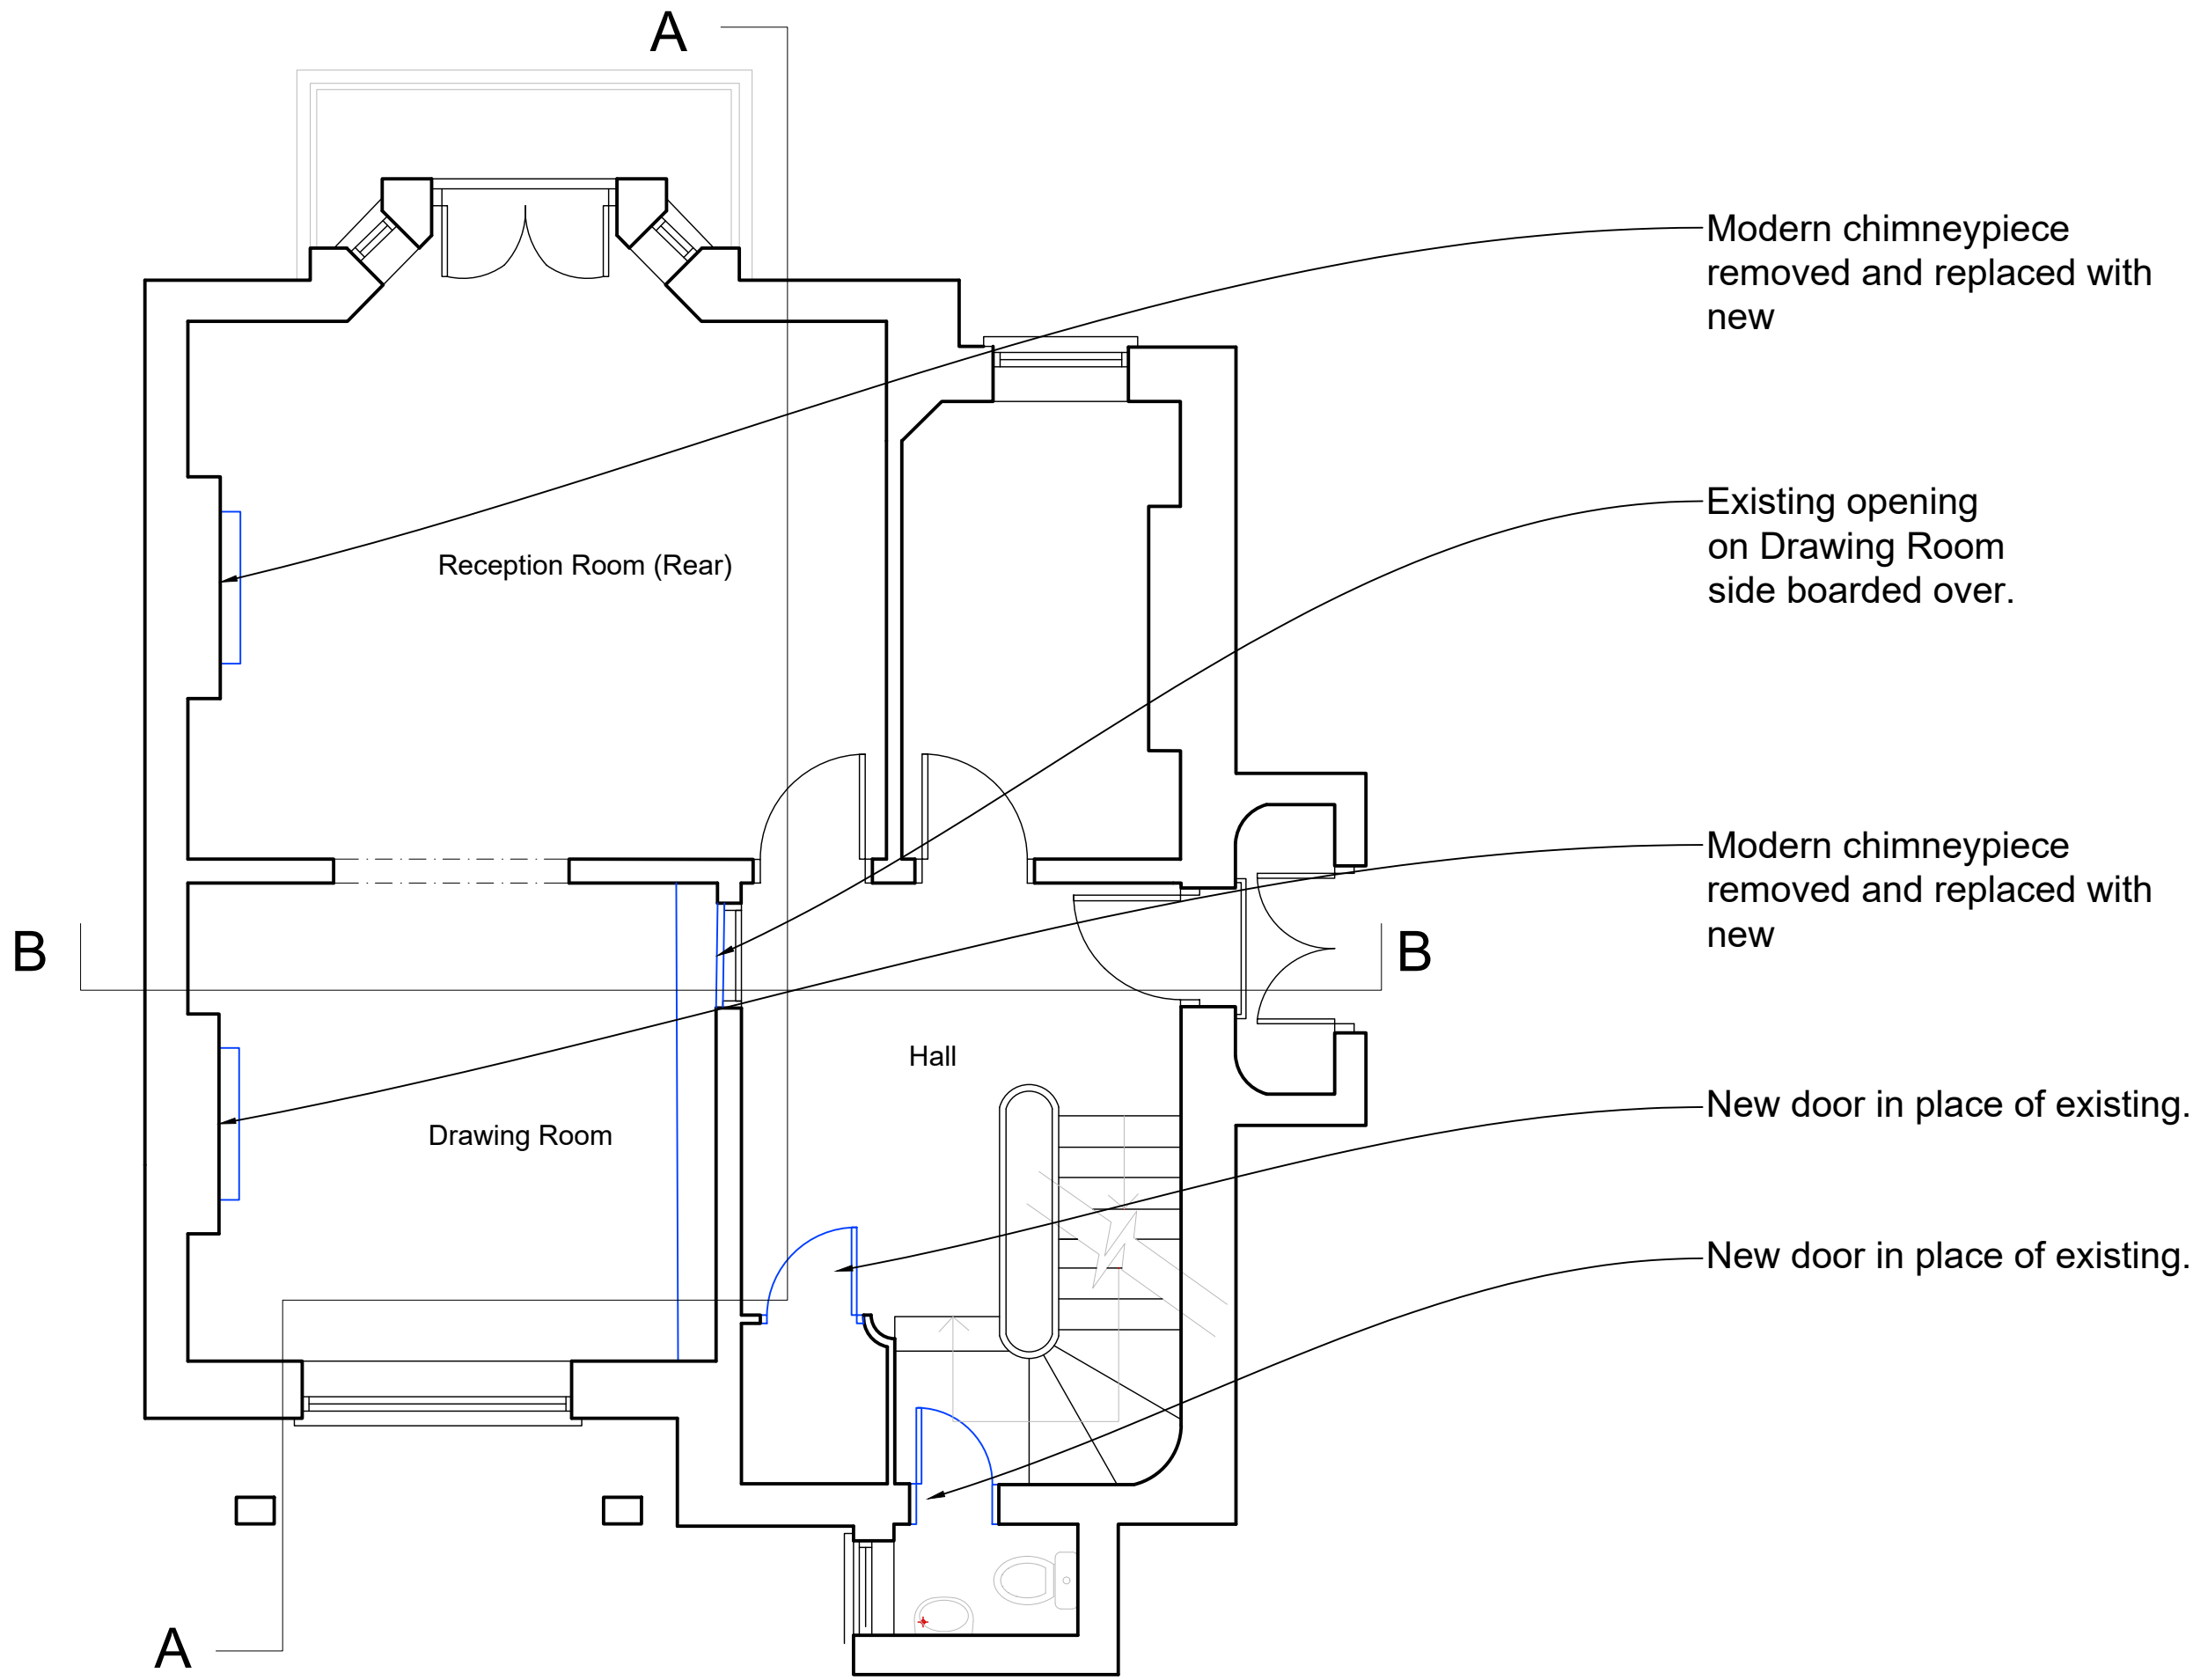

04 Ground Floor As Existing - Post Completion of Unconsented Works
1000 1:50 @ A1

GENERAL NOTES

- Based on survey data received from client.
- Modern glazed doors have been replaced with painted panelled doors generally.

GENERAL NOTES

- Read all drawings in conjunction with associated specification, schedules and drawings.
- Read all the notes on this drawing.
- Based on survey information by others.

HATCH KEY

Document to be printed/read in colour only.

Fabric that was removed as part of unconsented works

New fabric implemented as part of unconsented works

Existing Fabric

Assumed line of existing structure

Notes

- Any dwg format drawing is to be read in conjunction with and at the scale of the accompanying pdf.
- Where colours other than black or grey are used, the drawing must be plotted in colour.
- For status 'C' (Construction) drawings all dimensions are to be checked on site by the contractor, scaling is for Local Authority purposes only.
- Unless otherwise indicated, all dimensions are in millimeters.
- All information on this drawing is to be read in conjunction with the relevant Donald Insall Associates specification and trade contractors' drawings and information by specialists.
- In the event of any discrepancy, please contact us immediately.
- This drawing may contain survey information by others and is to be used solely for the purposes for which it was issued.
- These are uncontrolled documents issued for information purposes only. If you have any queries regarding the drawings, please contact DIA immediately. Please note DIA cannot be held responsible for any errors arising from changes made to an uncontrolled dwg file.
-

© 2017 DONALD INSALL ASSOCIATES LTD

Drawing Status

F	Feasibility	B	Building Control	T	Tender
S	Sketch Design	D	Developed Design	C	Construction
P	Planning	M	Measurement	R	Record

03	11.01.2021	ERH	RMD	Section lines added
02	16.11.2020	GXH	RMD	Revised to match site conditions
01	29.09.2020	GXH	RMD	Submitted for Listed Building Consent
00	03.07.2020	JXT	JXT	Initial Issue

Rev	Date	Dwn	Auth	Revision
-----	------	-----	------	----------


26 Park Village East
London

Lower Ground & Ground Floor Plans
Prior to and Post Completion of
Unconsented Works

Project	PVE26.02		No	1000	
Scale (A1)	1:50		Status	3P	Revision
					03

Donald Insall Associates
Chartered Architects and Historic Building Consultants

12 Devonshire Street, London W1G 7AB
(+44) 020 7245 9888
london@insall-architects.co.uk

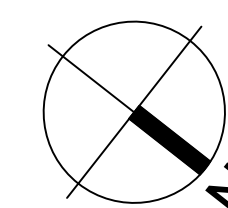

0 0.5 1 2.5
Scale 1:50 m