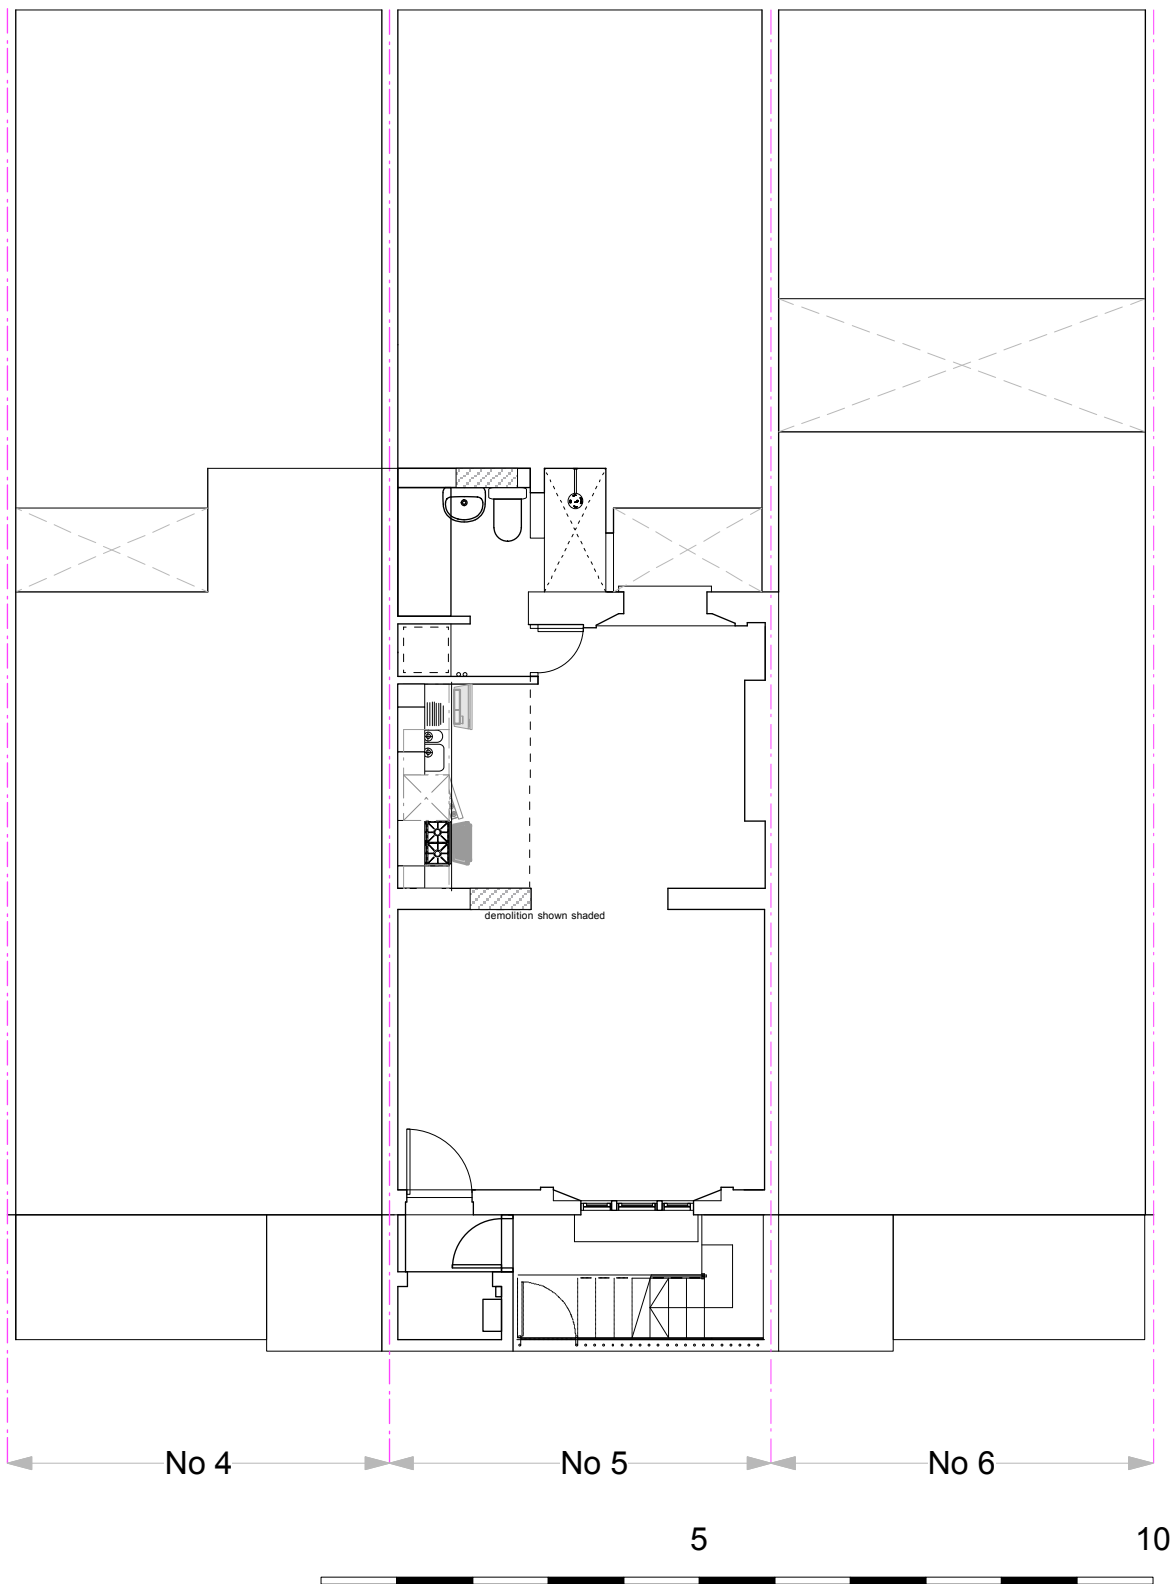


MATSON

5 Chamberlain Street Planning - Existing Basement plans



5 Chamberlain Street
London NW1 8XB

Job:	5 CHST
Date:	Oct 2020
Drawing Number:	5 CHST P01 EX
Revision:	
Drawn By:	

Scale: 1:100

Marriott Associates Architects

5 Chamberlain Street
London NW1 8XB
07866 769999
020 7297 6228

 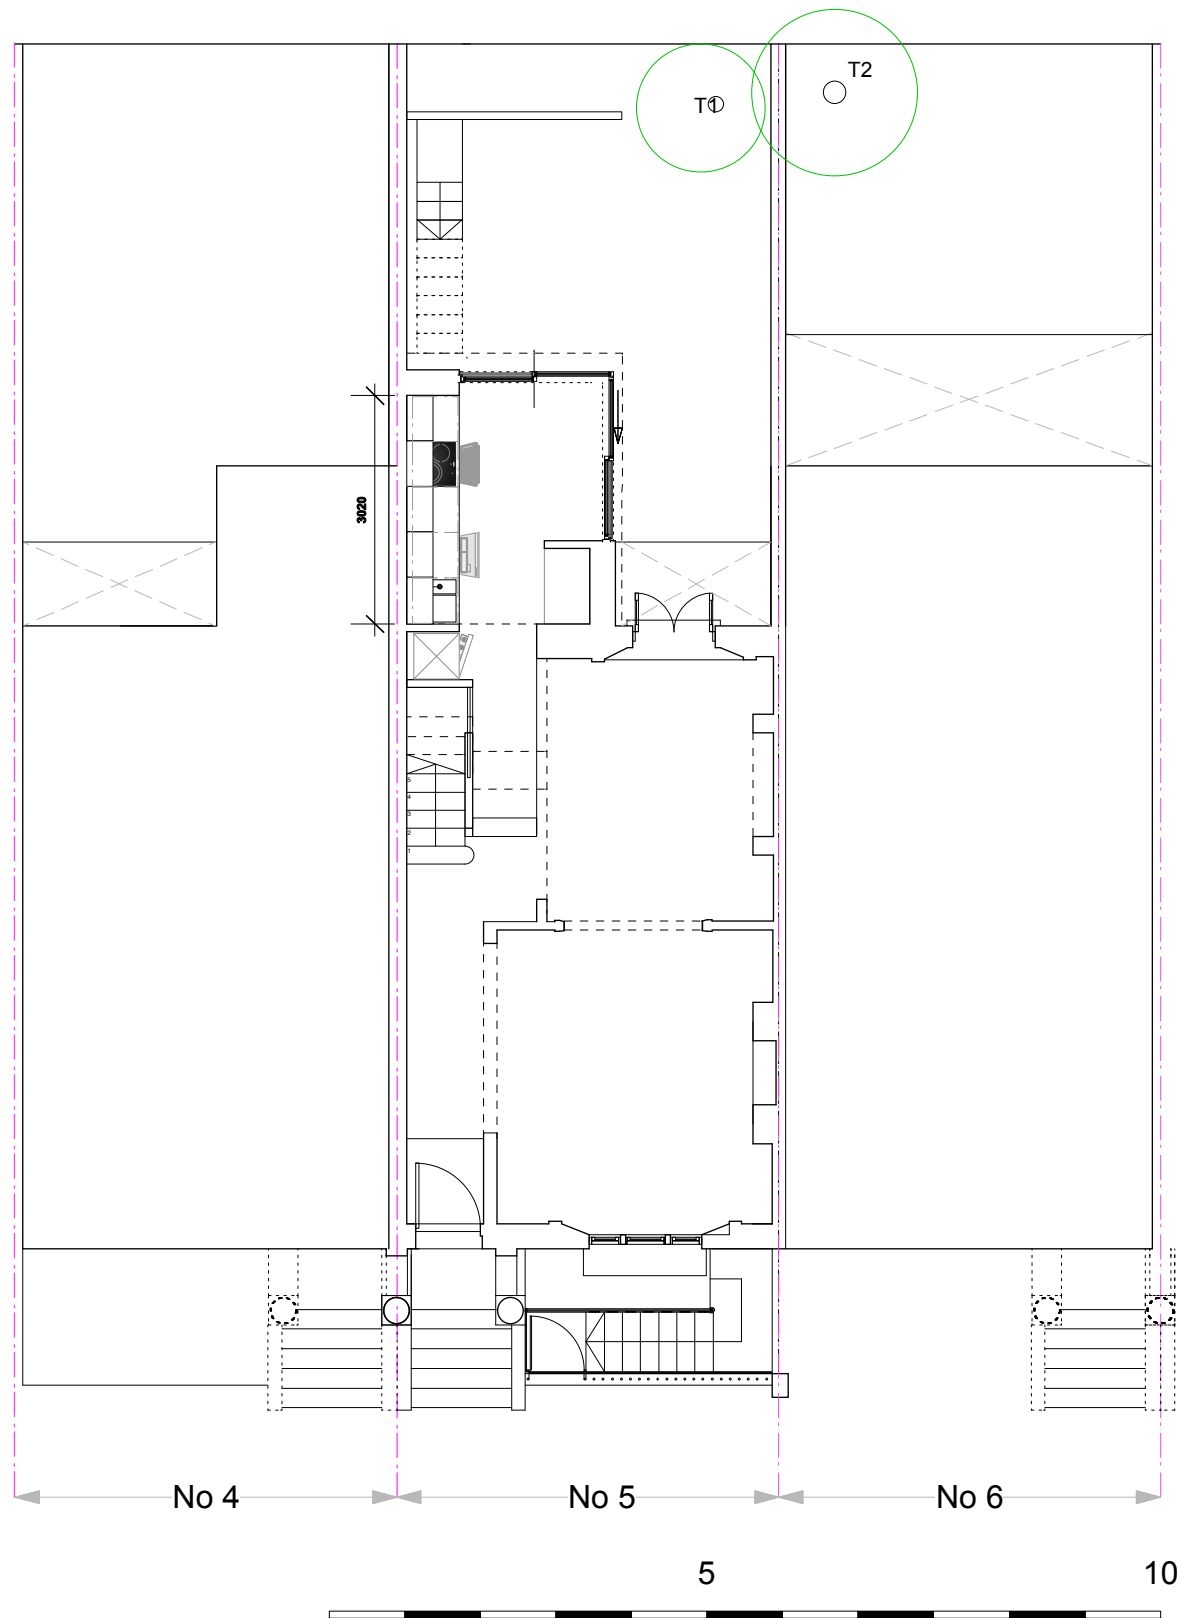


MATSON

5 Chamberlain Street Planning - Existing Ground Floor plans
5 Chamberlain Street
London NW1 8XB

Job:	5 CHST
Date:	Oct 2020
Drawing Number:	5 CHST P02 EX
Revision:	
Drawn By:	

Scale: 1:100

Marriott Associates Architects
5 Chamberlain Street
London NW1 8XB
07866 769999
020 7297 6228

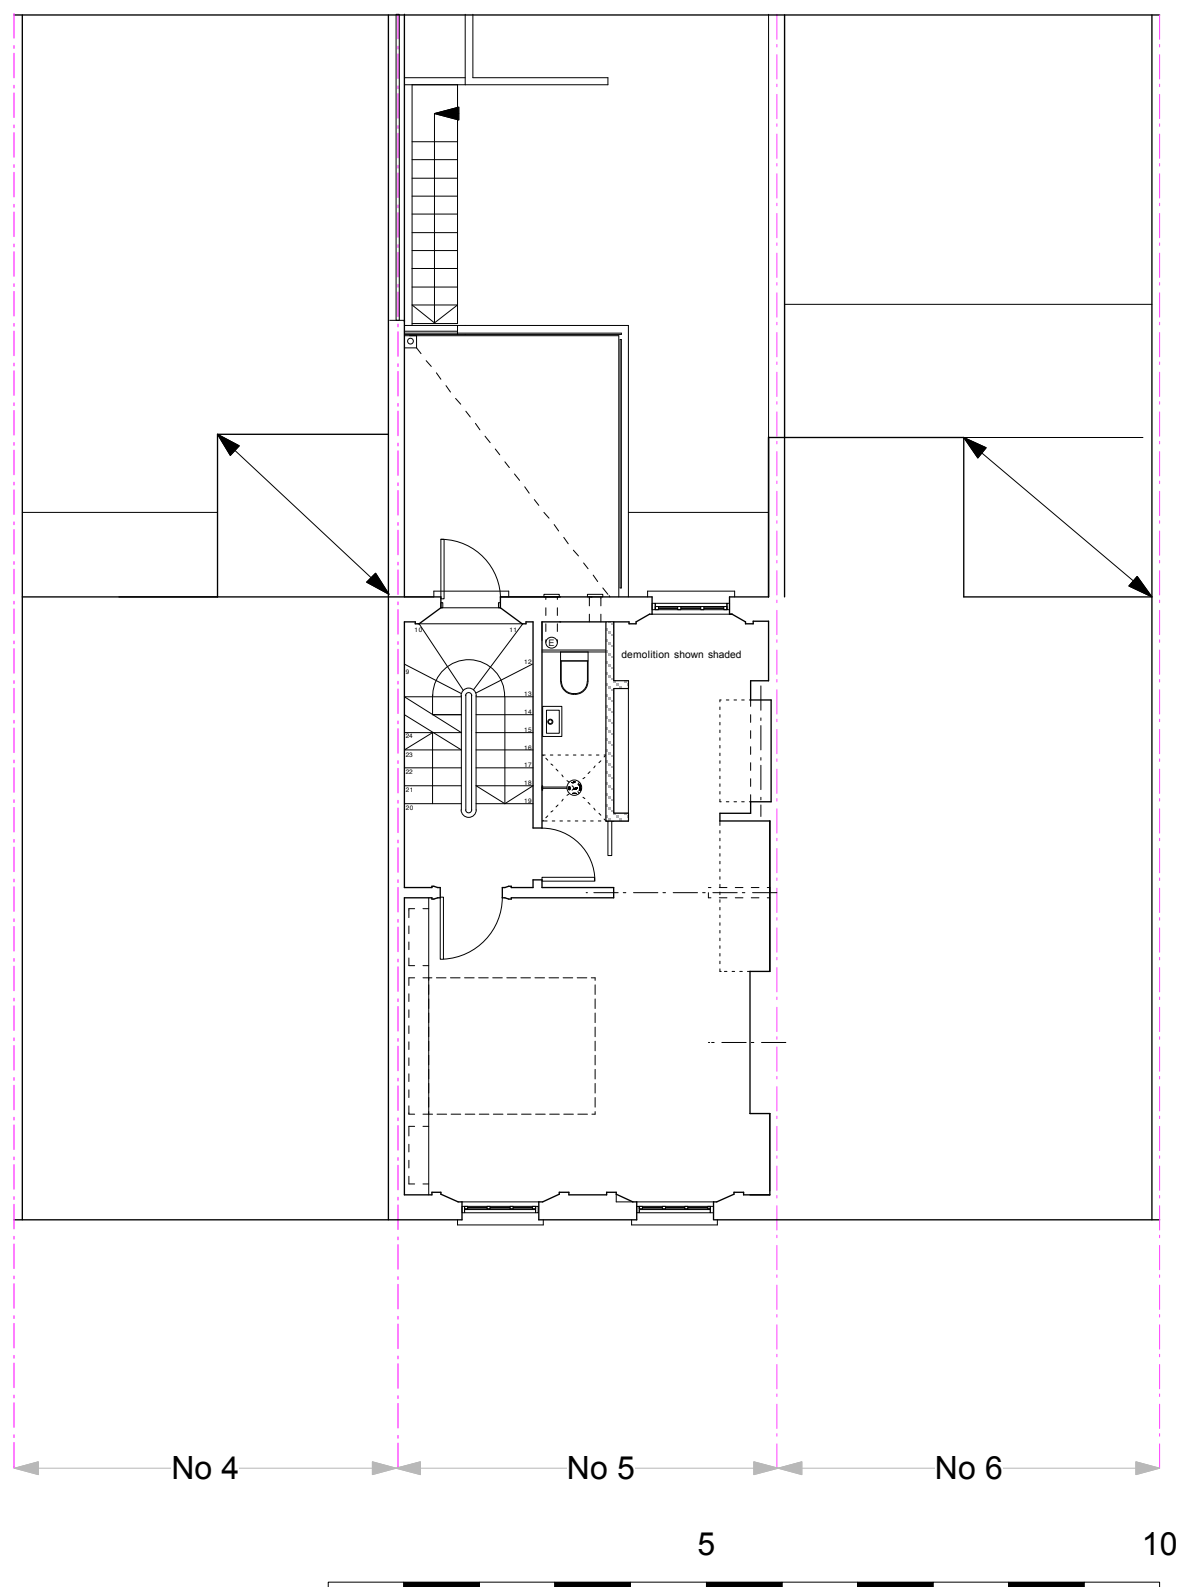

MATSON

5 Chamberlain Street Planning - Existing First Floor plans



5 Chamberlain Street
London NW1 8XB

Job:	5 CHST
Date:	Oct 2020
Drawing Number:	5 CHST P03 EX
Revision:	
Drawn By:	

Scale: 1:100

Marriott Associates Architects

5 Chamberlain Street
London NW1 8XB
07866 769999
020 7297 6228

 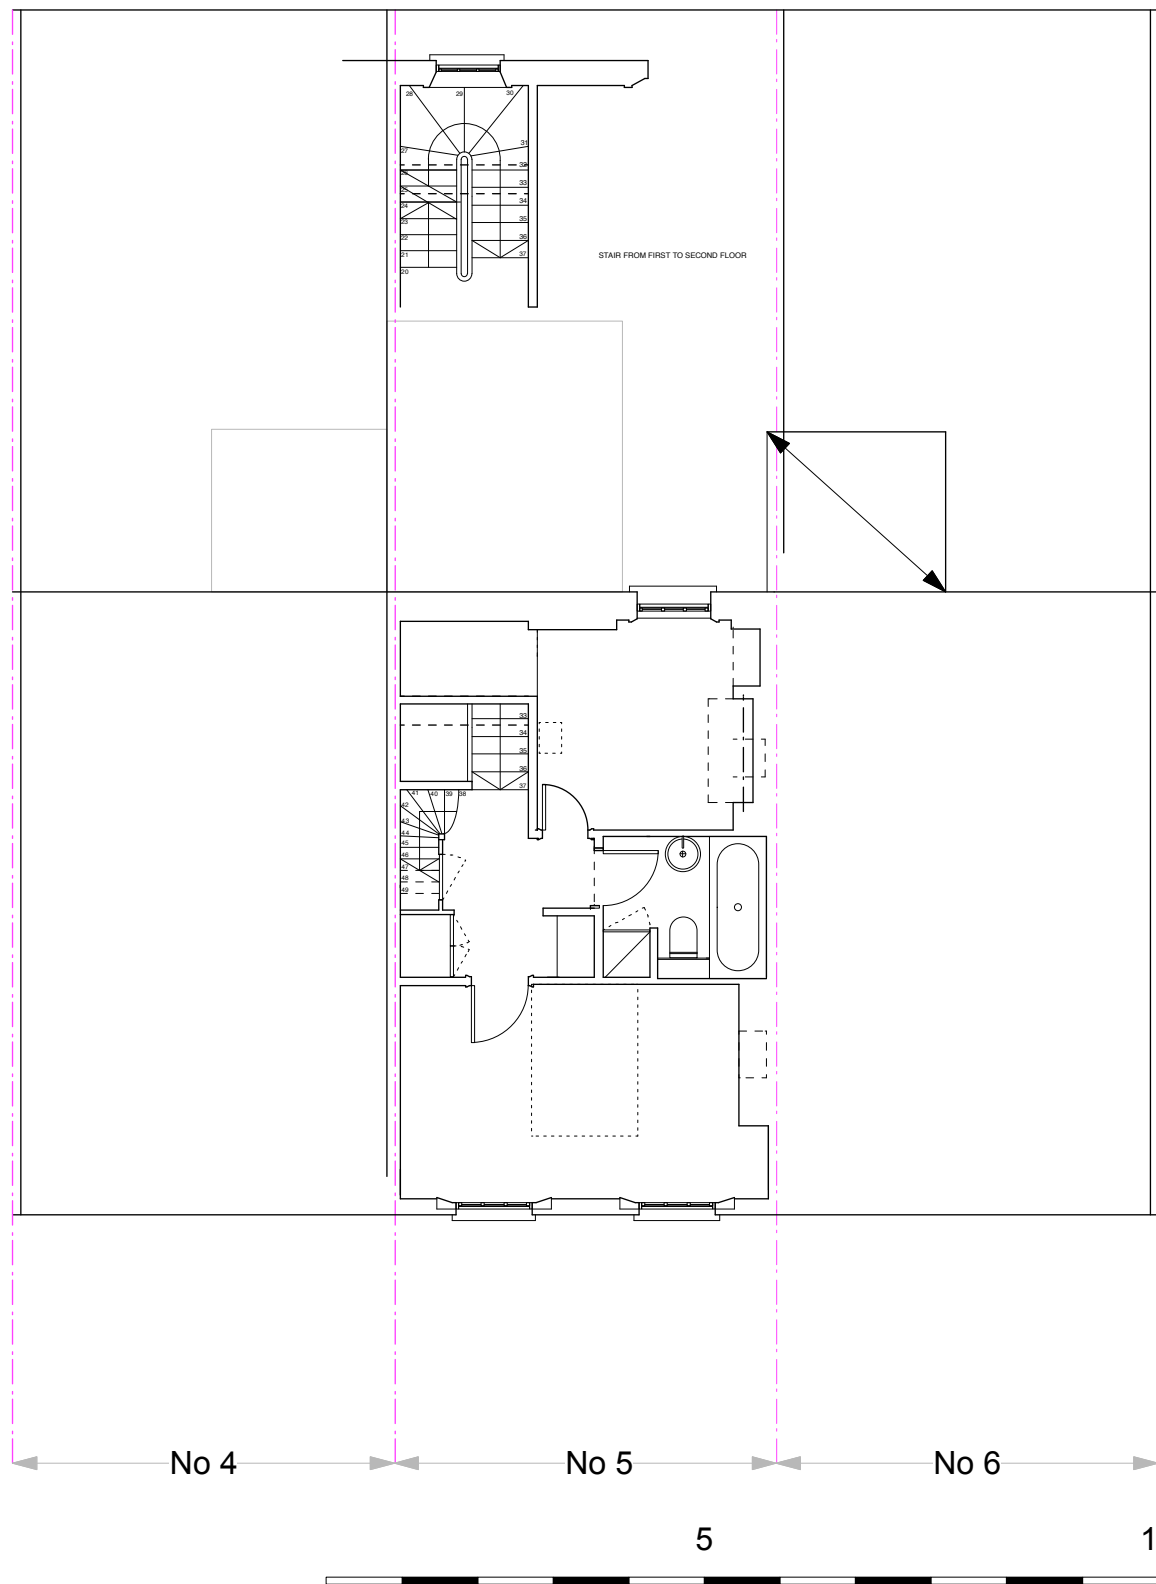



MATSON

5 Chamberlain Street Planning - Existing Second Floor plans
5 Chamberlain Street
London NW1 8XB

Job:	5 CHST
Date:	Oct 2020
Drawing Number:	5 CHST P04 EX
Revision:	
Drawn By:	

Scale: 1:100

Marriott Associates Architects
5 Chamberlain Street
London NW1 8XB
07866 769999
020 7297 6228

 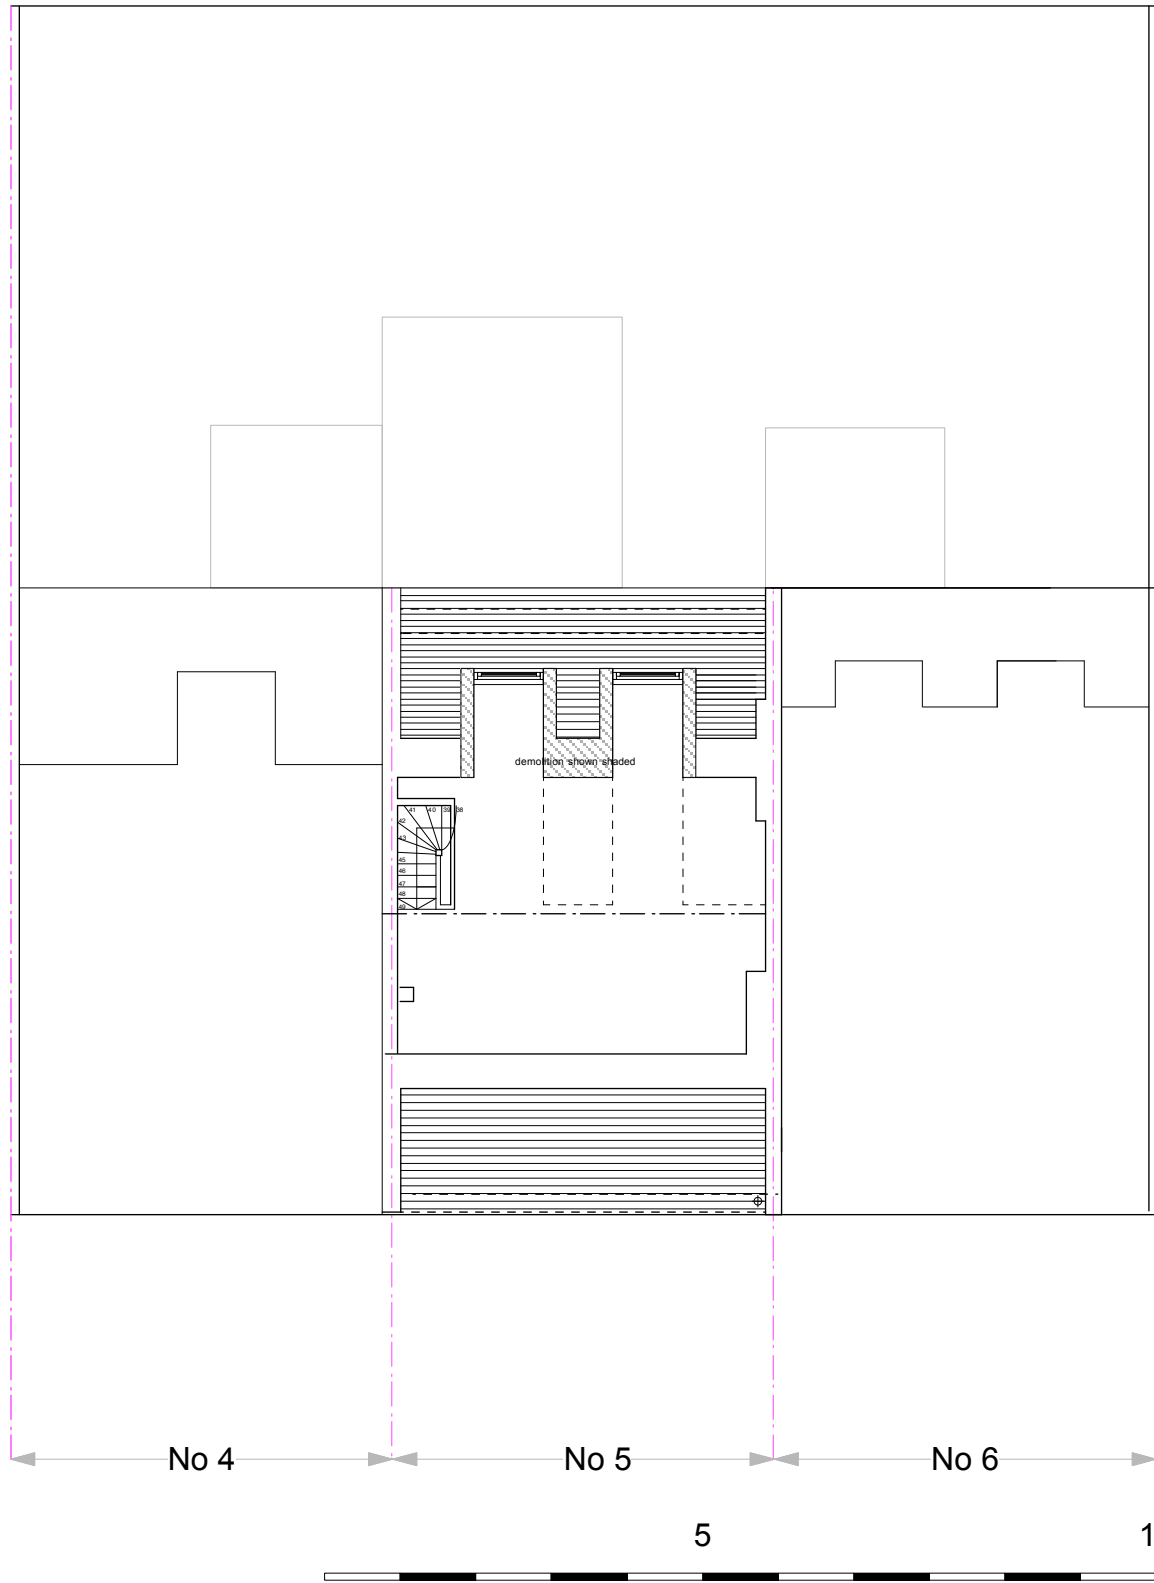


MATSON

5 Chamberlain Street Planning - Existing Attic plans
5 Chamberlain Street
London NW1 8XB

Job:	5 CHST
Date:	Oct 2020
Drawing Number:	5 CHST P05 EX
Revision:	
Drawn By:	

Scale: 1:100

Marriott Associates Architects
5 Chamberlain Street
London NW1 8XB
07866 769999
020 7297 6228

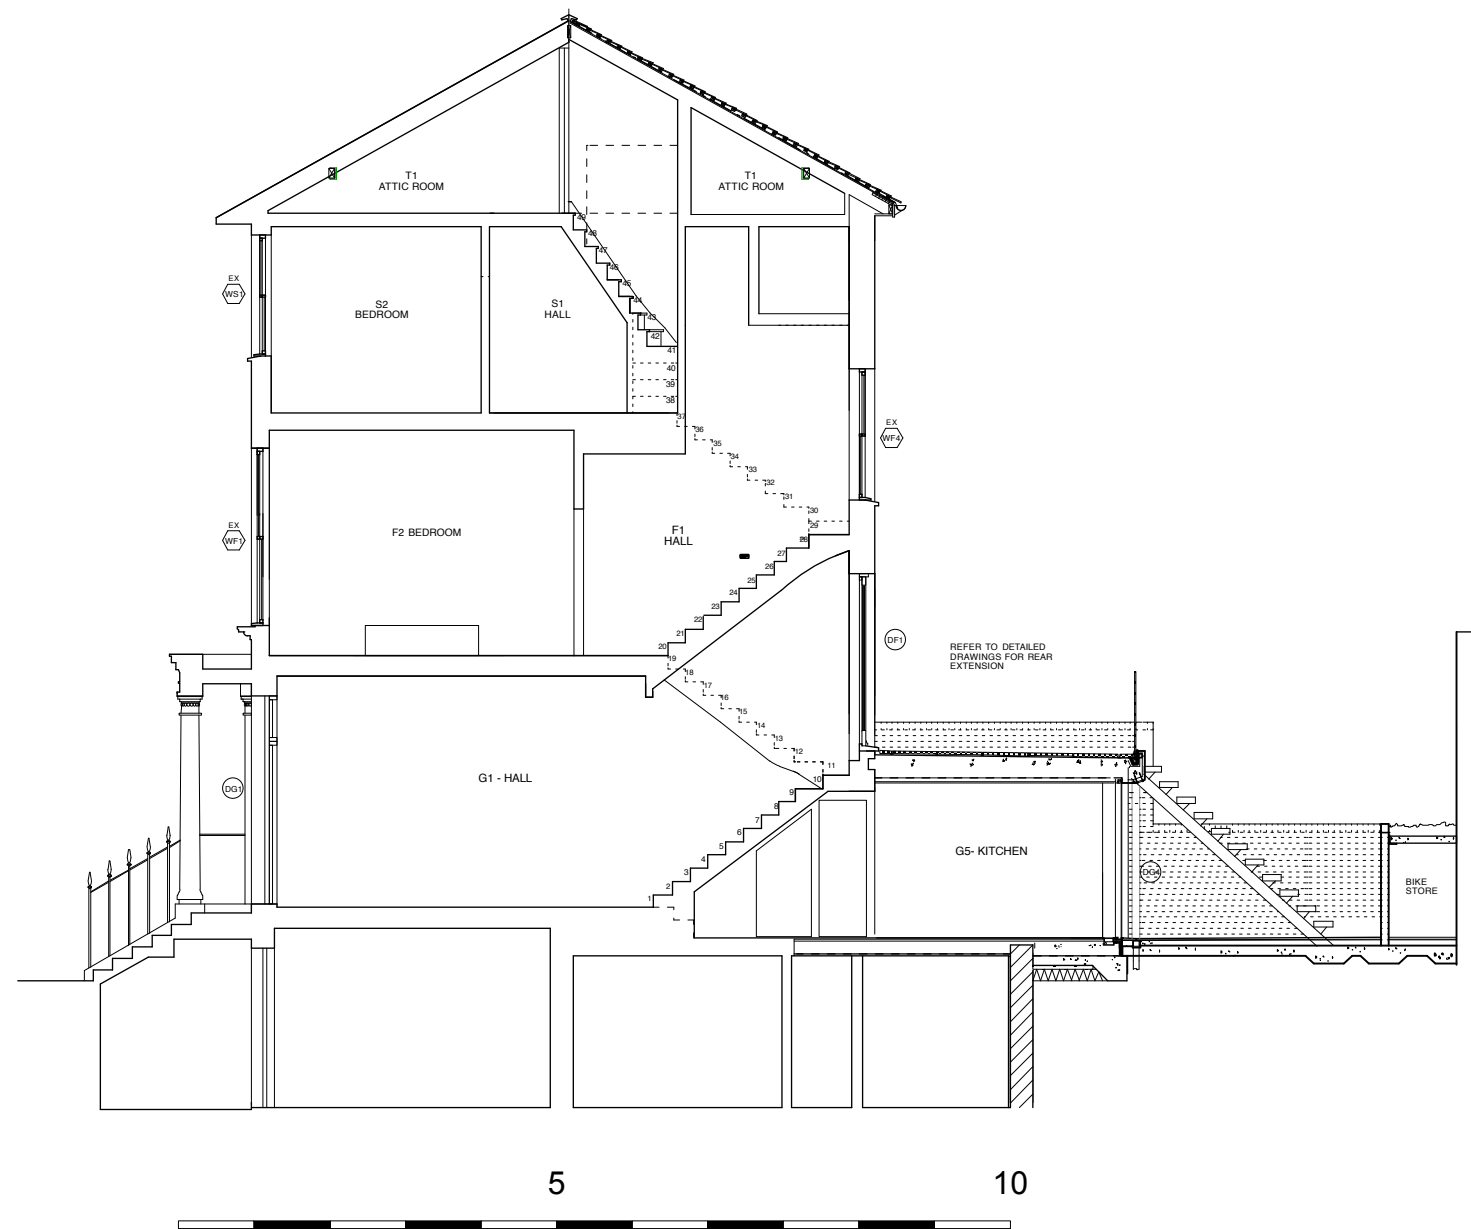

MATSON

5 Chamberlain Street Planning - Existing Section


5 Chamberlain Street
London NW1 8XB

Job:	5 CHST
Date:	Oct 2020
Drawing Number:	5 CHST P06 EX
Revision:	
Drawn By:	

Scale: 1:100

Marriott Associates Architects

5 Chamberlain Street
London NW1 8XB
07866 769999
020 7297 6228

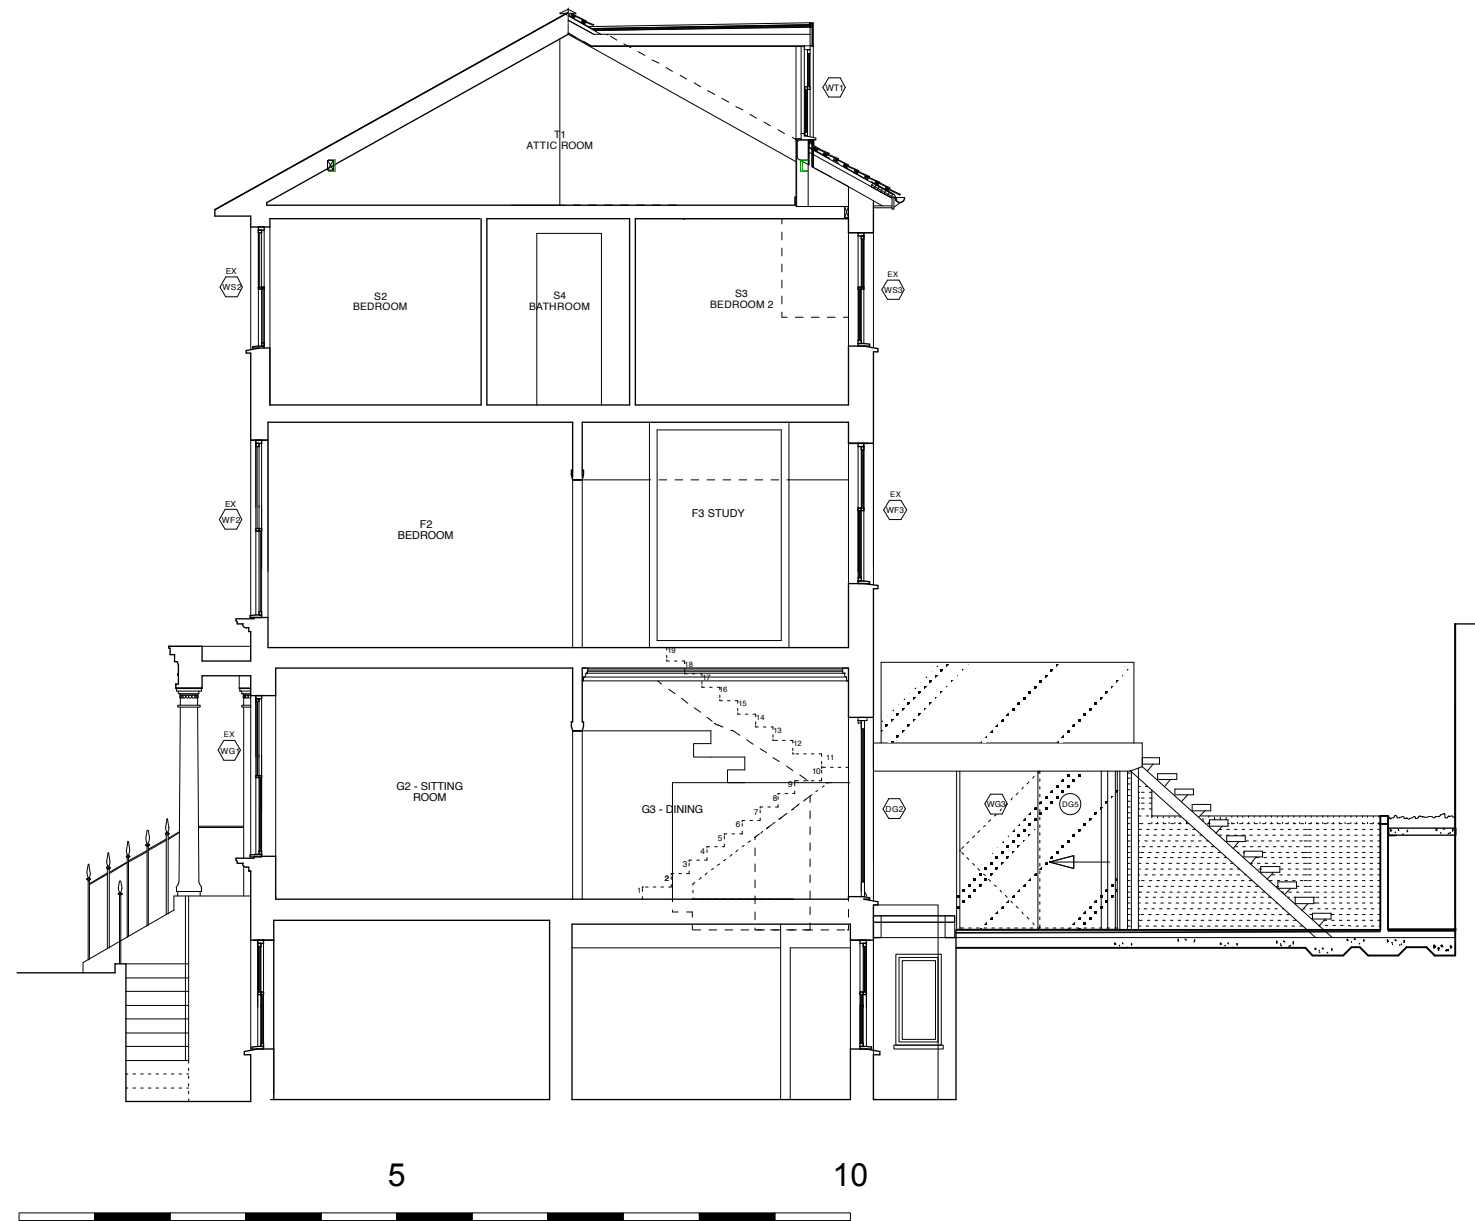

MATSON

5 Chamberlain Street Planning - Existing Section

5 Chamberlain Street
London NW1 8XB

Job: 5 CHST
Date: Oct 2020
Drawing Number: 5 CHST P07 EX
Revision:
Drawn By:

Scale: 1:100

Marriott Associates Architects

5 Chamberlain Street
London NW1 8XB
07866 769999
020 7297 6228



MATSON

5 Chamberlain Street Planning - Existing Elevations

5 Chamberlain Street
London NW1 8XB

Job: 5 CHST
Date: Oct 2020
Drawing Number: 5 CHST P08 EX
Revision:
Drawn By:

Scale: 1:100

Marriott Associates Architects

5 Chamberlain Street
London NW1 8XB
07866 769999
020 7297 6228