




Example photo from a similar project for illustration purposes only

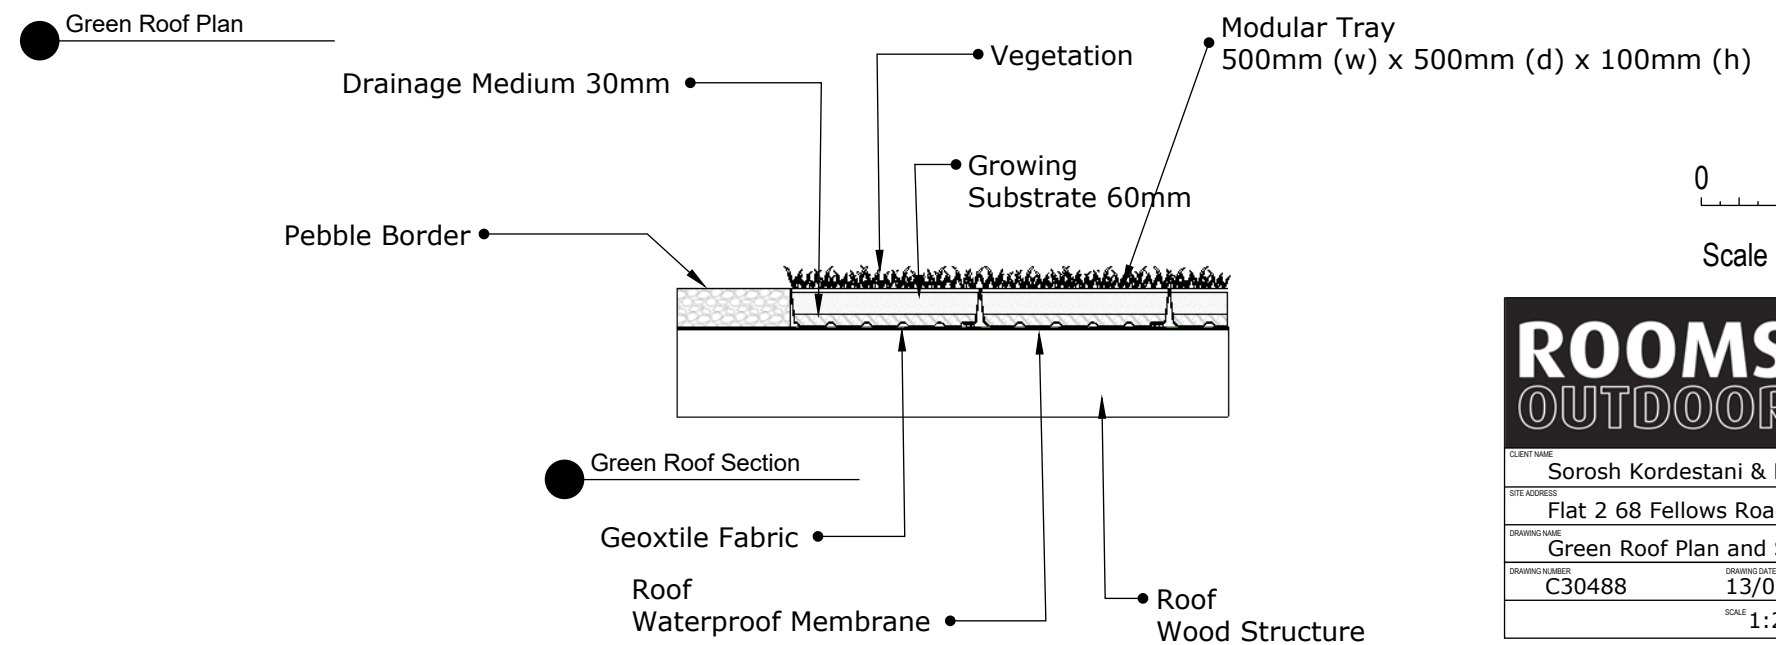

0 0.5m

Scale Bar 1:20 @A3

<b>ROOMS OUTDOOR</b>		Rooms Outdoor Limited 14 Market Road London, N7 9PW  Tel: 02076070088 www.roomsoutdoor.co.uk	
CLIENT NAME Sorosh Kordestani & Bahar Farhi			
SITE ADDRESS Flat 2 68 Fellows Road, London, NW3 3LJ			
DRAWING NAME Green Roof Plan and Section			
DRAWING NUMBER C30488	DRAWING DATE 13/03/21	REV 1	COPYRIGHT ROOMS OUTDOOR LTD
SCALE 1:20@A3		DRAWN BY JK	