

**W.XIANXI  
DESIGN  
STUDIO**  
王贤希设计工作室

Project: 101  
 1. 2018-04-10-2018-04-10  
 2. 2018-04-10-2018-04-10  
 3. 2018-04-10-2018-04-10  
 4. 2018-04-10-2018-04-10  
 5. 2018-04-10-2018-04-10

伦敦大烁时尚餐厅装饰工程

PROJECT NAME: 项目名称:

DATE: 日期:

SCALE: 比例:

DATE: 2018-9-20

SCALE: 1:20

PROJECT NO: 1F-L16

DATE: 2018-9-20

SCALE: 1:20

PROJECT NO: 1F-L16


DATE: 2018-9-20

SCALE: 1:20


PROJECT NO: 1F-L16

DATE: 2018-9-20

SCALE: 1:20

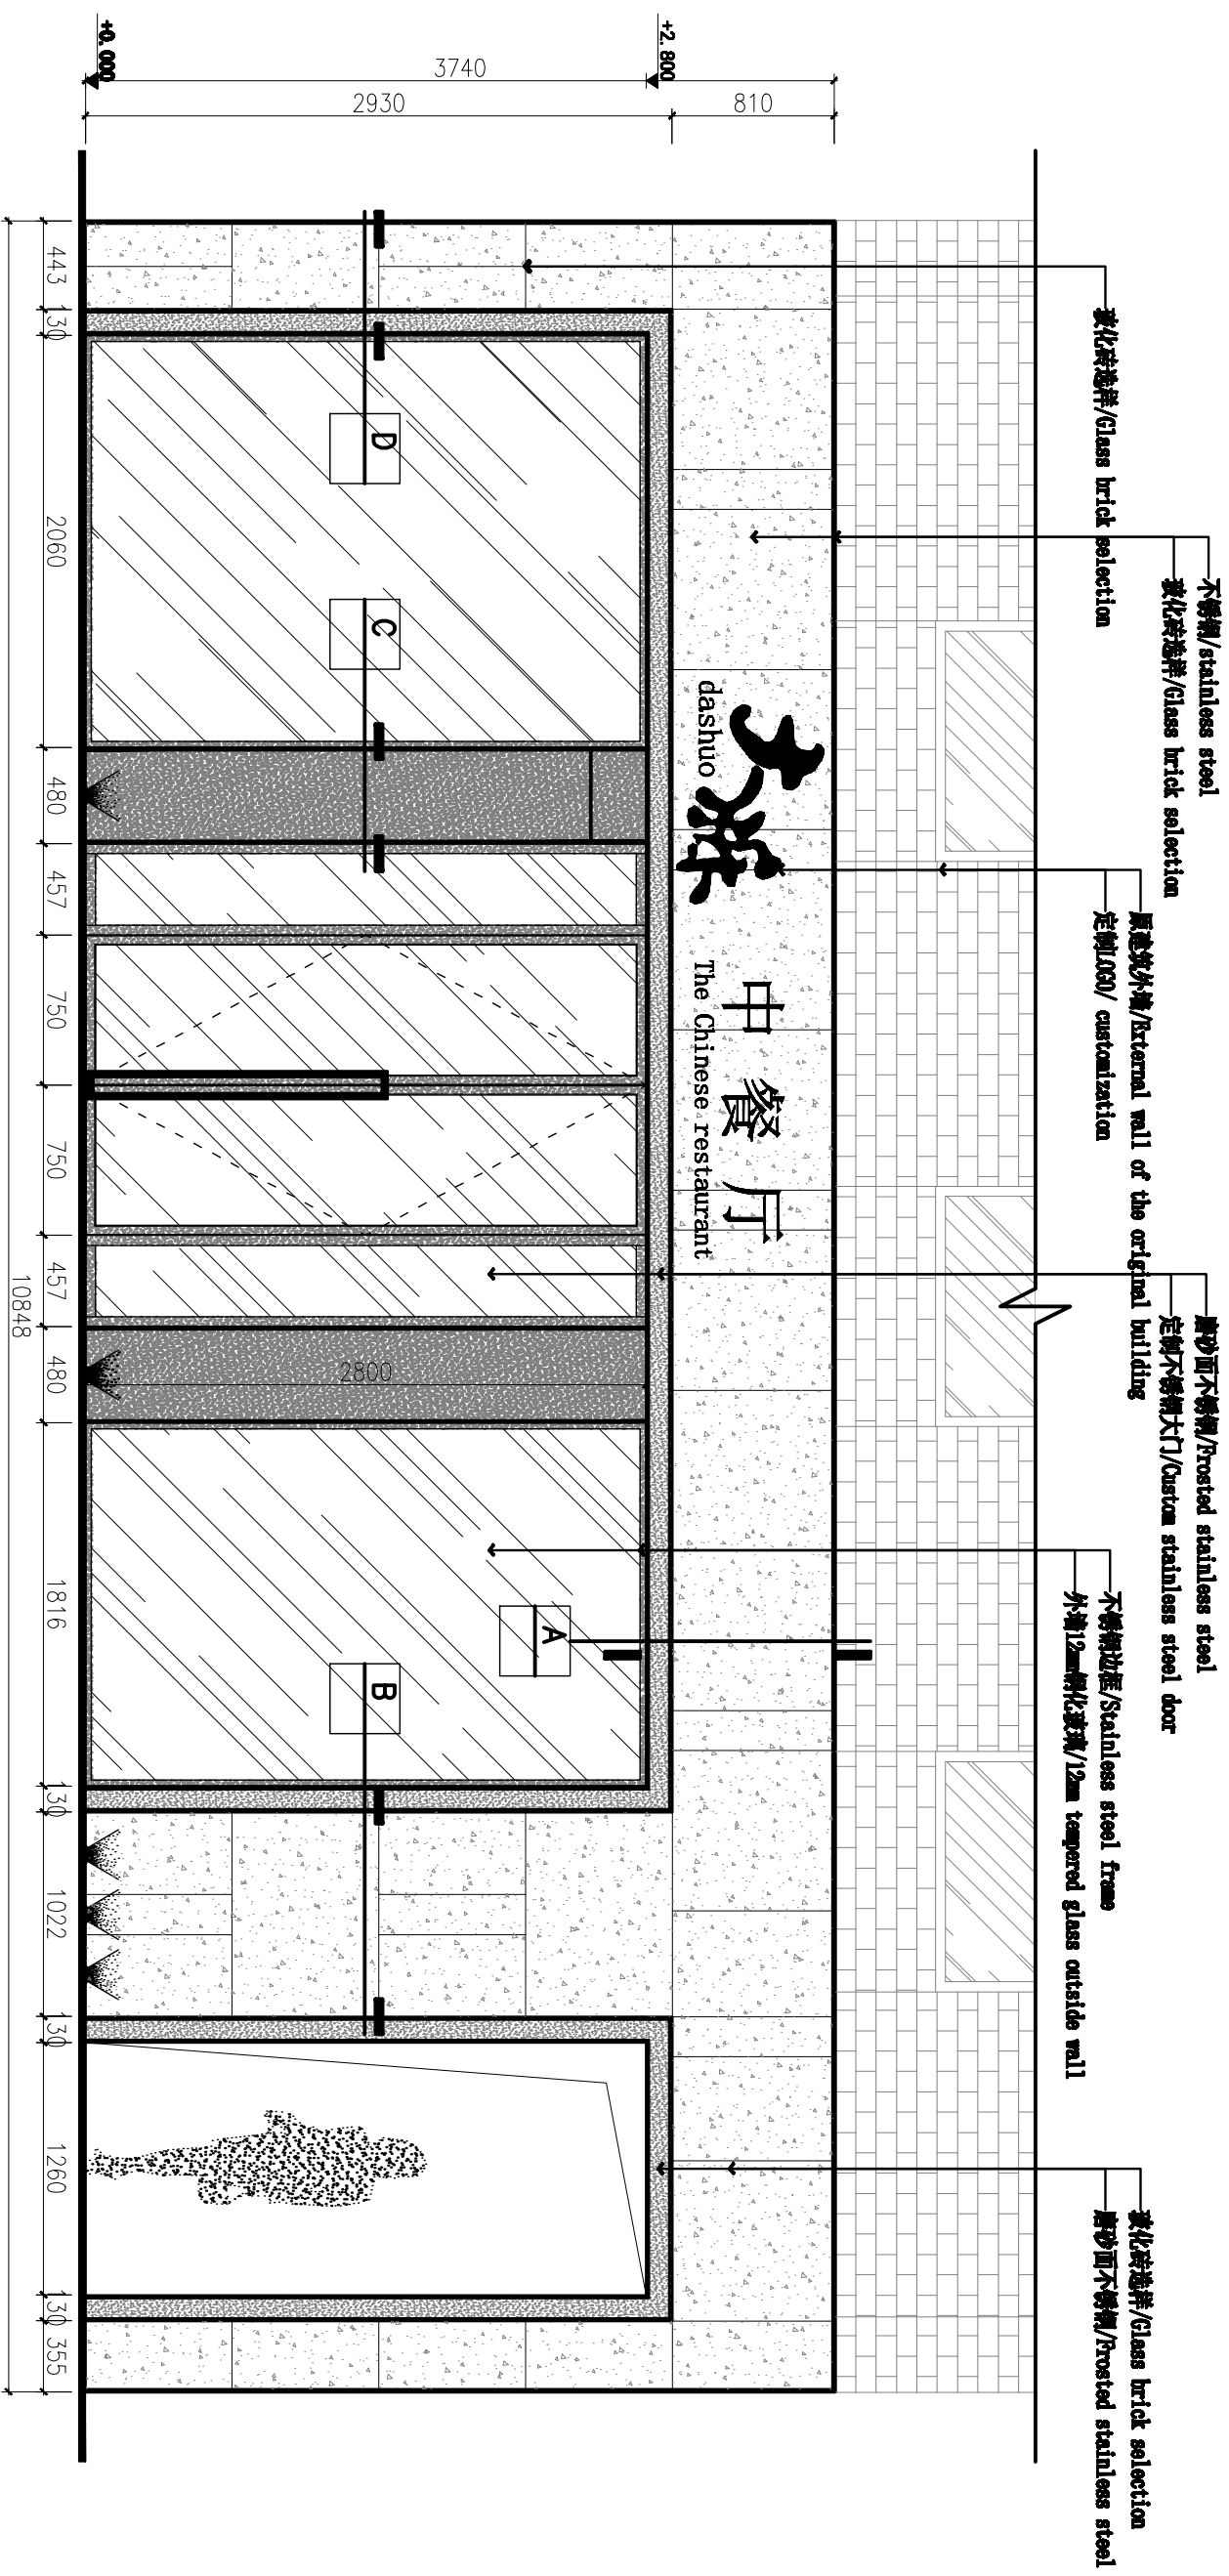

改造外观立面图  
1F-P10  
Scale: 1:20(A3)

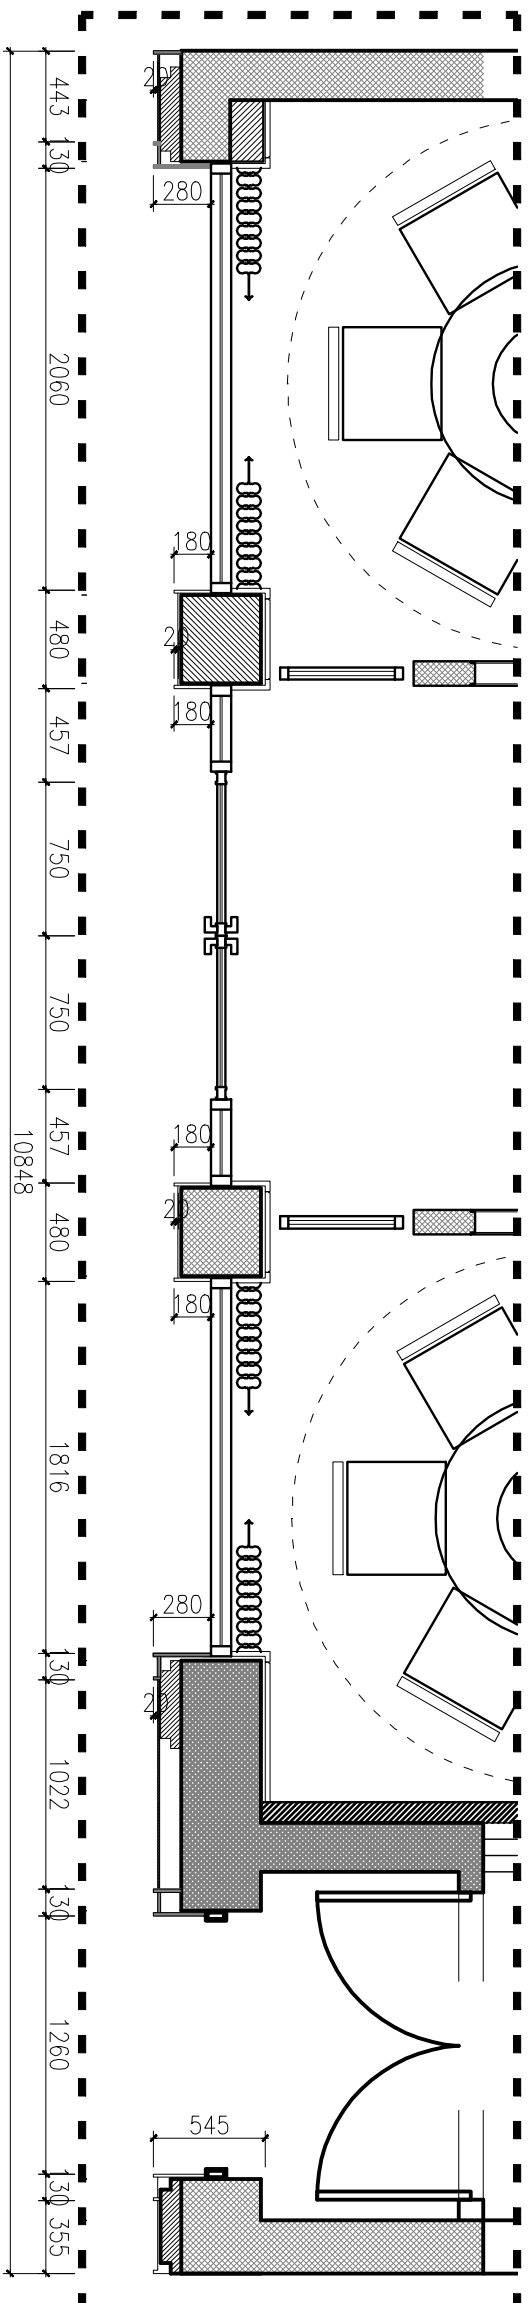

外观平面图  
1F-P10  
Scale: 1:20(A3)

具体尺寸请以现场实际情况为准!