




BASEMENT BELOW ENTRANCE HALL

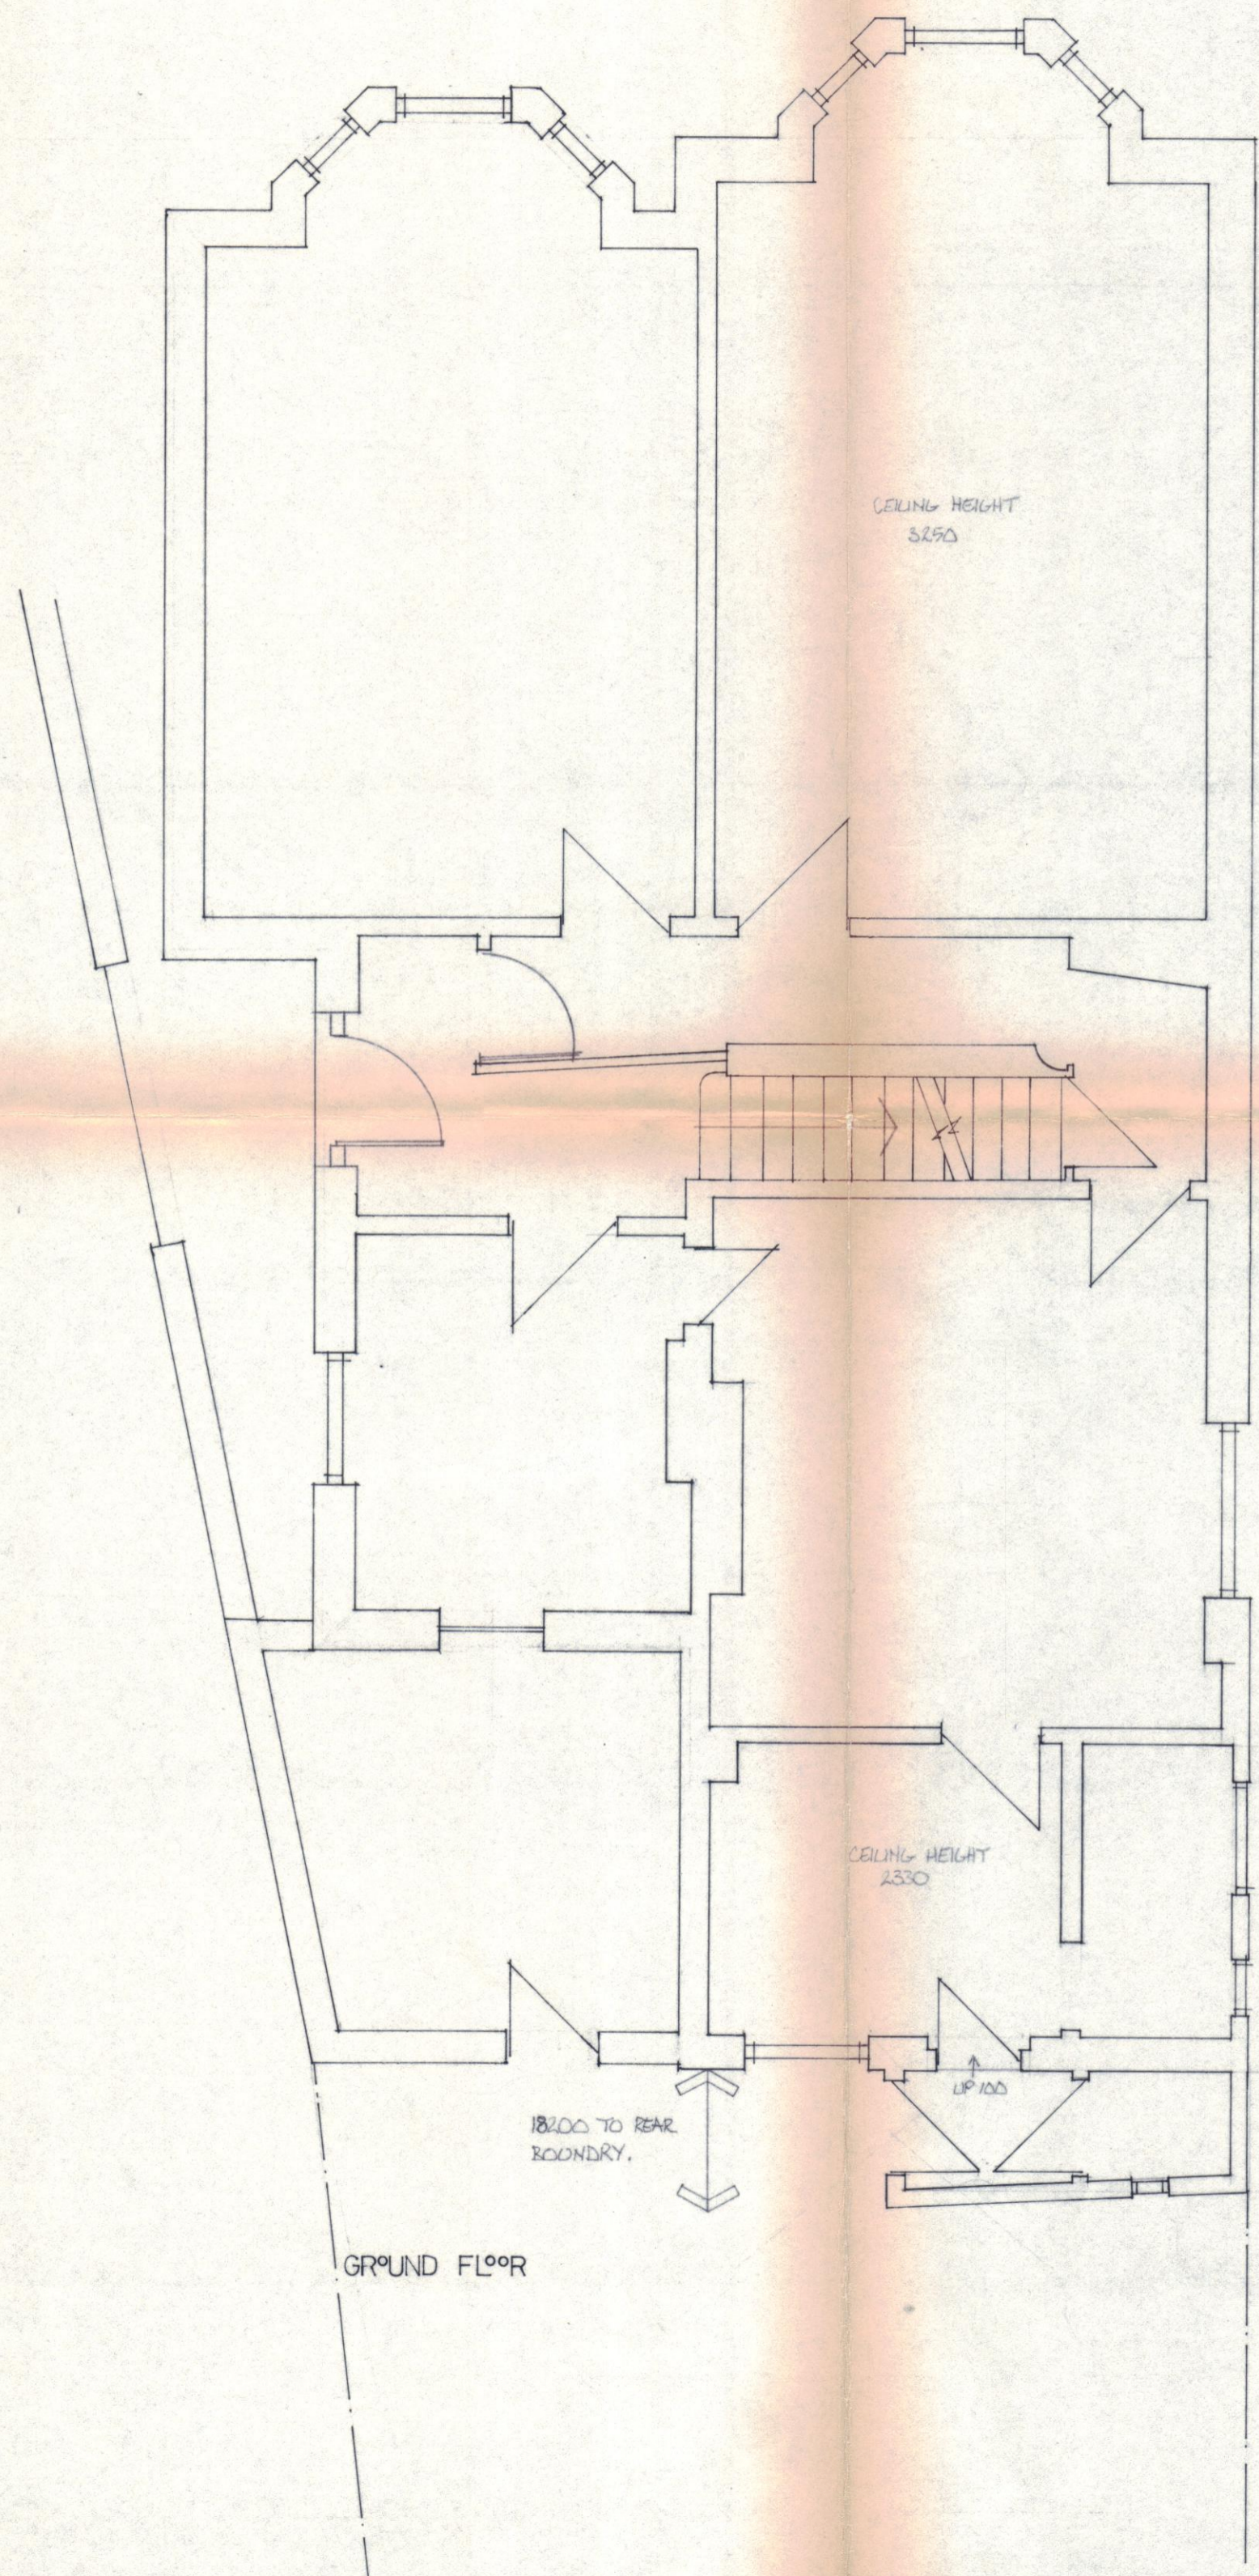

GROUND FLOOR


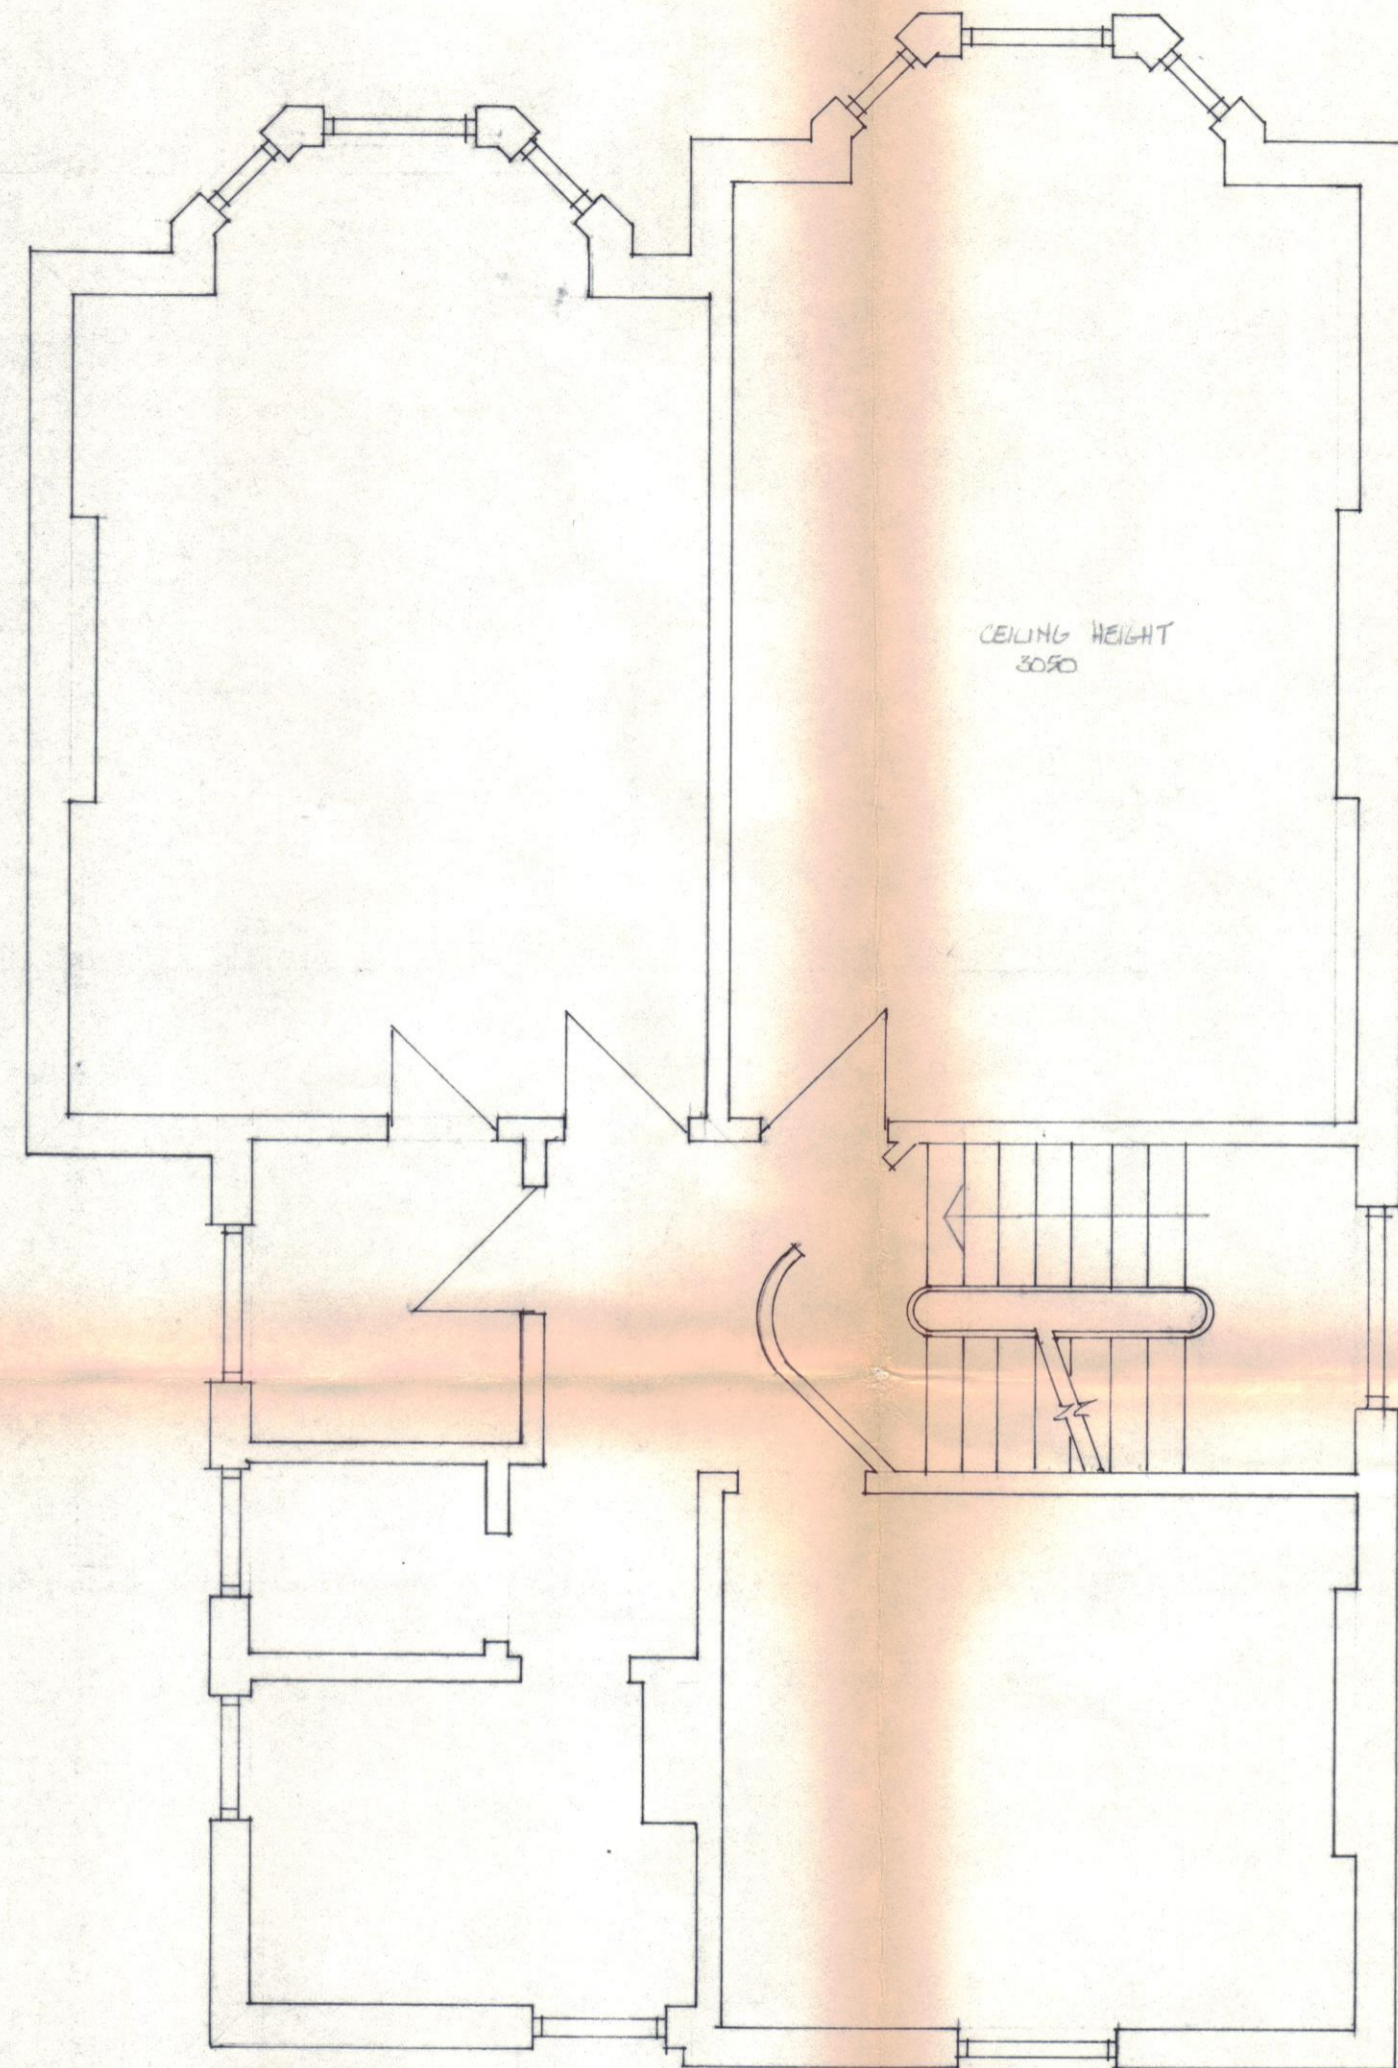


FIRST FLOOR

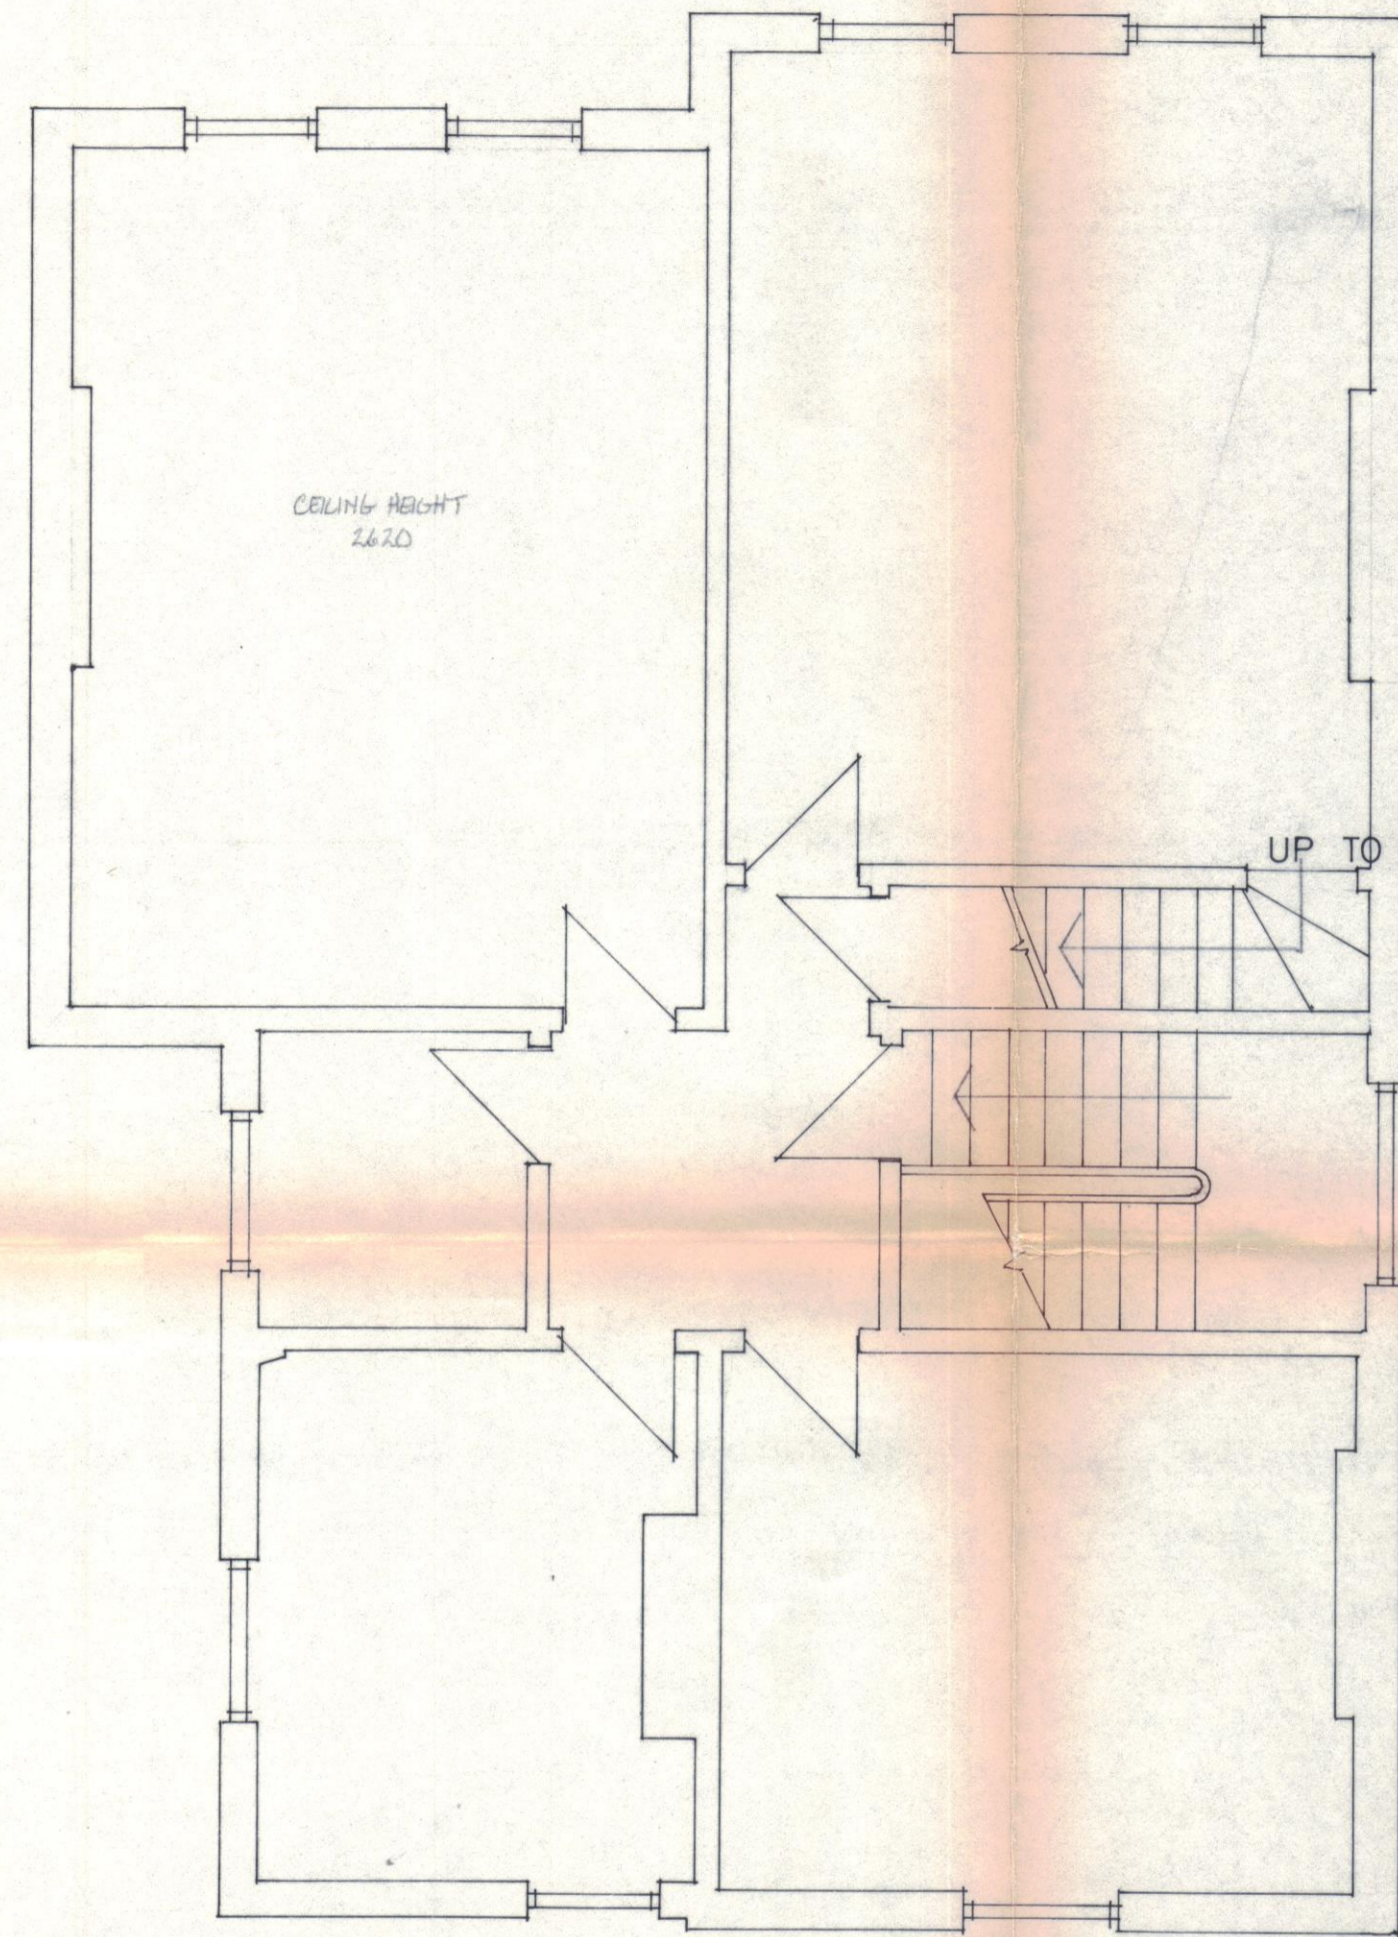

SECOND FLOOR

UP TO FLOORED LOFT WITH ROOF FLIGHT

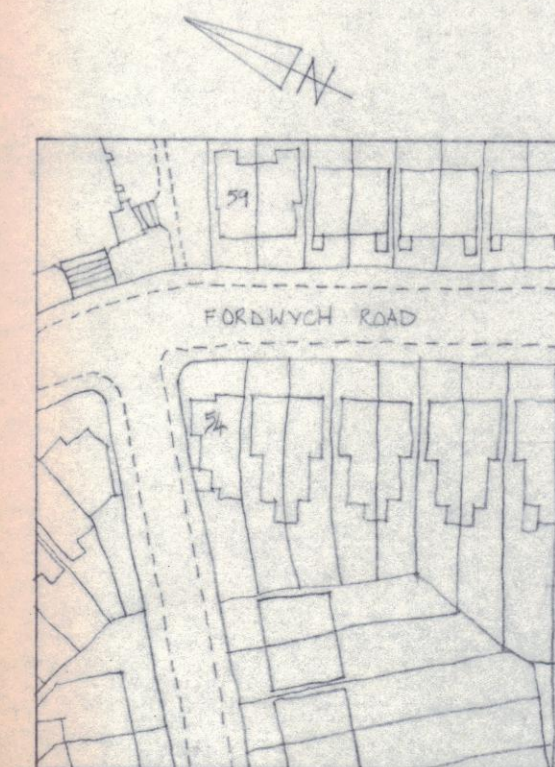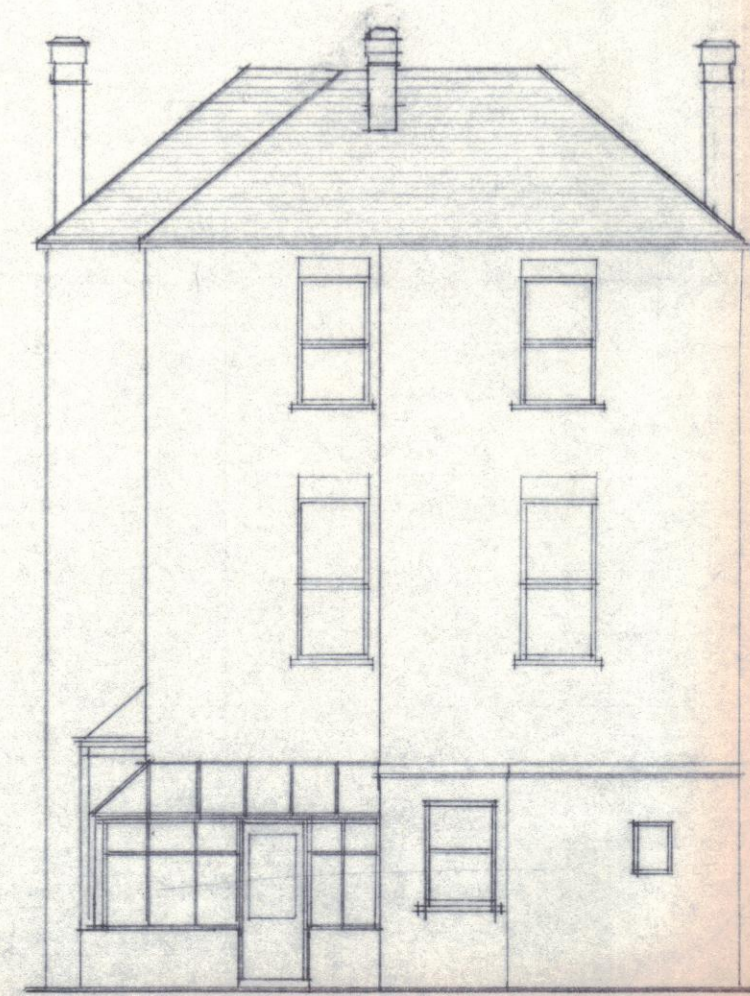

SITE PLAN 1/1250

LONDON BOROUGH OF CAMDEN
TOWN AND COUNTRY PLANNING ACTS
05 AUG 1987
PLANS APPROVED
NOT APPROVED
ON BEHALF OF THE COUNCIL

LONDON BOROUGH OF CAMDEN
PLANNING AND COMMUNICATIONS
DEPARTMENT
- 3 APR 1987 (A.M.)
RECEIVED
ACK. REF. TO:

TP8700157 R1

SEAN MADIGAN STEPHEN DONALD
CHARTERED ARCHITECTS DESIGN CONSULTANTS
2 FRIMLEY MEWS CHARRINGWORTH STREET LONDON WC2E 8PH TELEPHONE 01 262 7713 1235

CLIENT
MR M FEENEY

PROJECT
54 FORDWYCH ROAD LONDON NW6

DRAWING TITLE
SURVEY OF EXISTING

SCALE
1/50

DATE
DEC 1986

DRAWING NO.
3118/01

REVISION
A

THIS DRAWING IS NOT TO BE USED FOR CONSTRUCTION WORK
THE CONTRACTOR IS TO VERIFY ALL DIMENSIONS ON SITE BEFORE COMMENCING WORK
THE CONTRACTOR IS TO BE RESPONSIBLE FOR ANY DISCREPANCIES
THE DESIGN IS THE PROPERTY OF THE ARCHITECTS