


Do not Scale. Use figured dimensions only. All dimensions to be checked on site.

All drawings to be read in conjunction with the Engineers' drawings. Any discrepancies between consultants drawings to be reported to the Architect before any work commences.

The Contractor's attention is drawn to the Health & Safety matters identified in the Health & Safety plan as being potentially hazardous. These items should not be considered as a complete and final list. The Work Package Contractor's normal Health and Safety obligations still apply when undertaking constructional operations both on and off site.

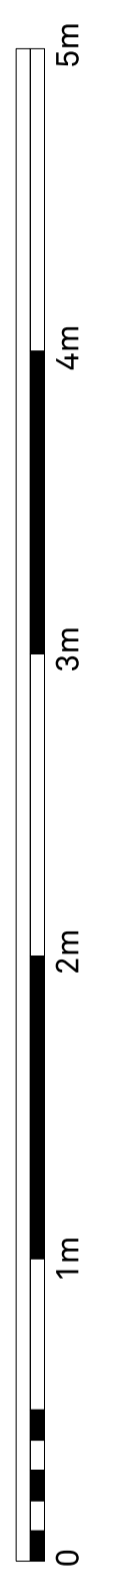

01 Rear elevation

52 Roderick Road

01	04.03.2021	Planning
00	20.07.2020	Planning
Rev	Date	Comments

**CONIBERE PHILLIPS**

47 Clapham High Street  
London  
SW4 7TL  
www.coniberephillips.com

Client  
PRIVATE  
Job title  
52A RODERICK ROAD

Drawing title  
REAR (EAST) ELEVATION - PROPOSED

Issue	PLANNING	Drawing No:	9020	Rev:	01
Scale	1:25@A1 1:50@A3				
Job no:	0038				