




1 Existing Ground Floor Plan
Scale: 1:50

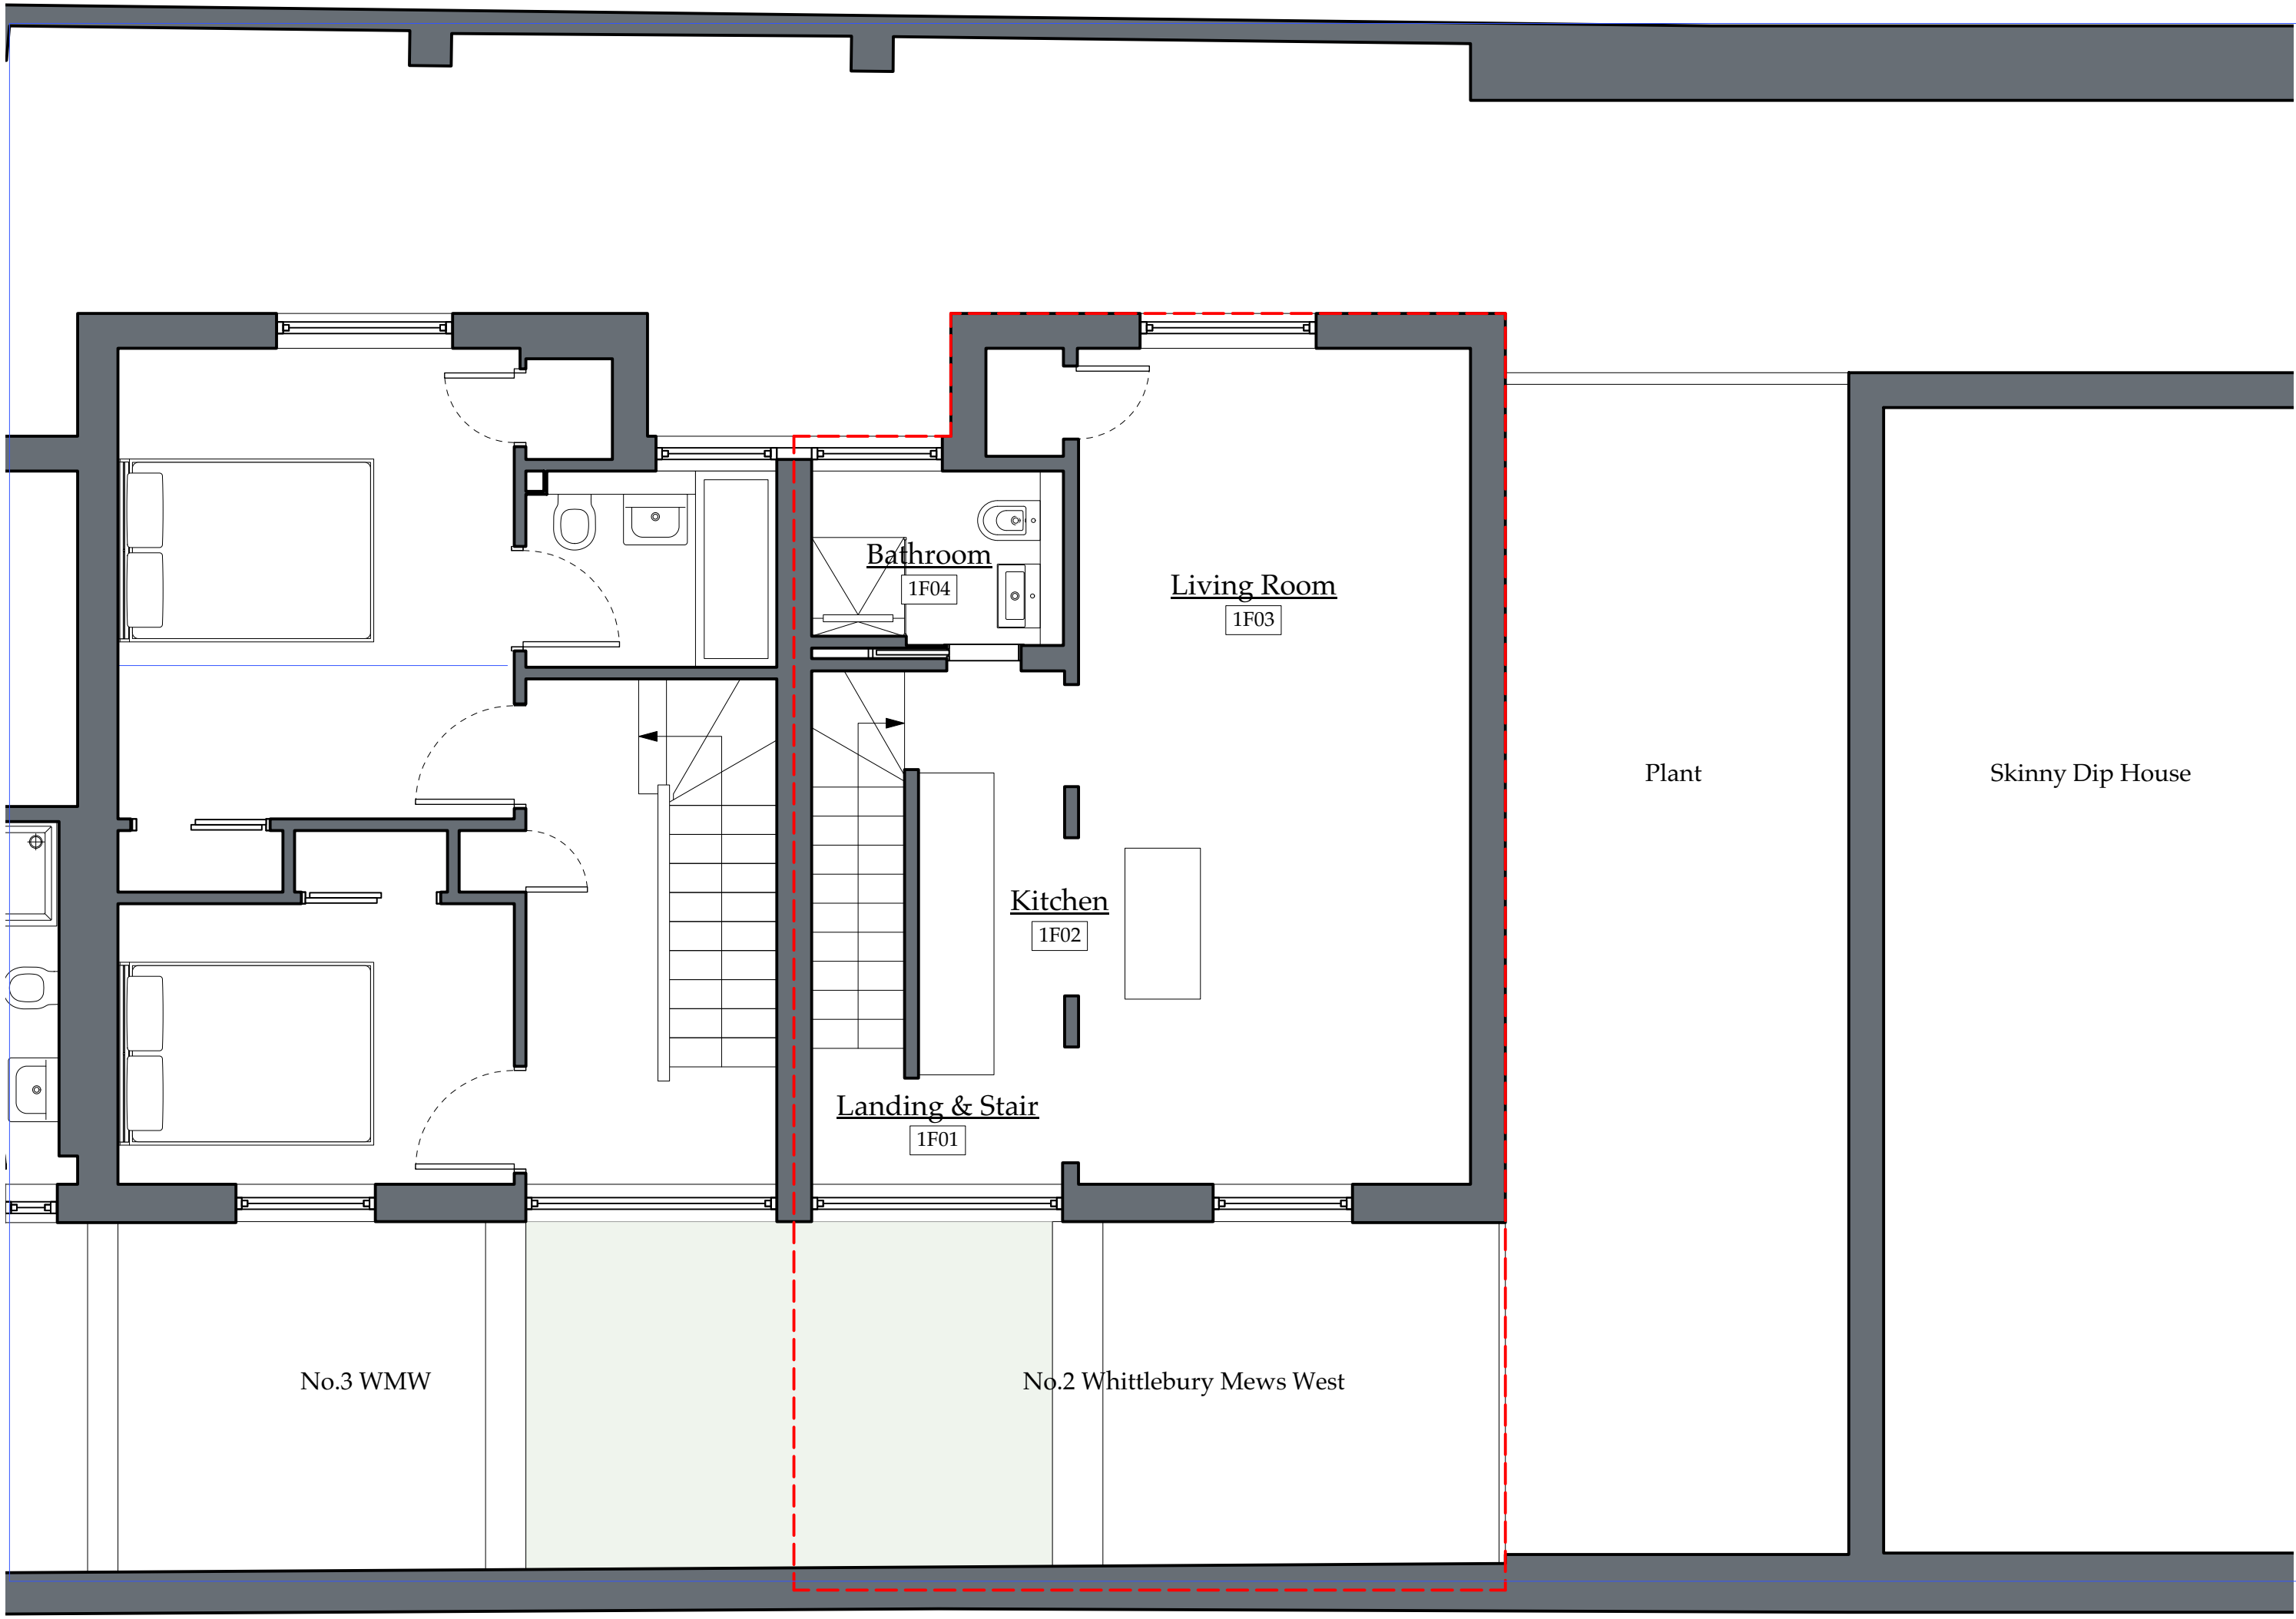


2 Existing First Floor Plan
Scale: 1:50

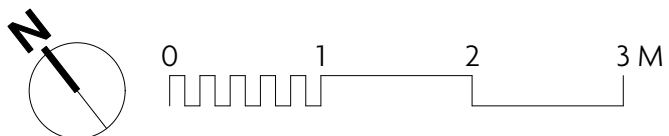


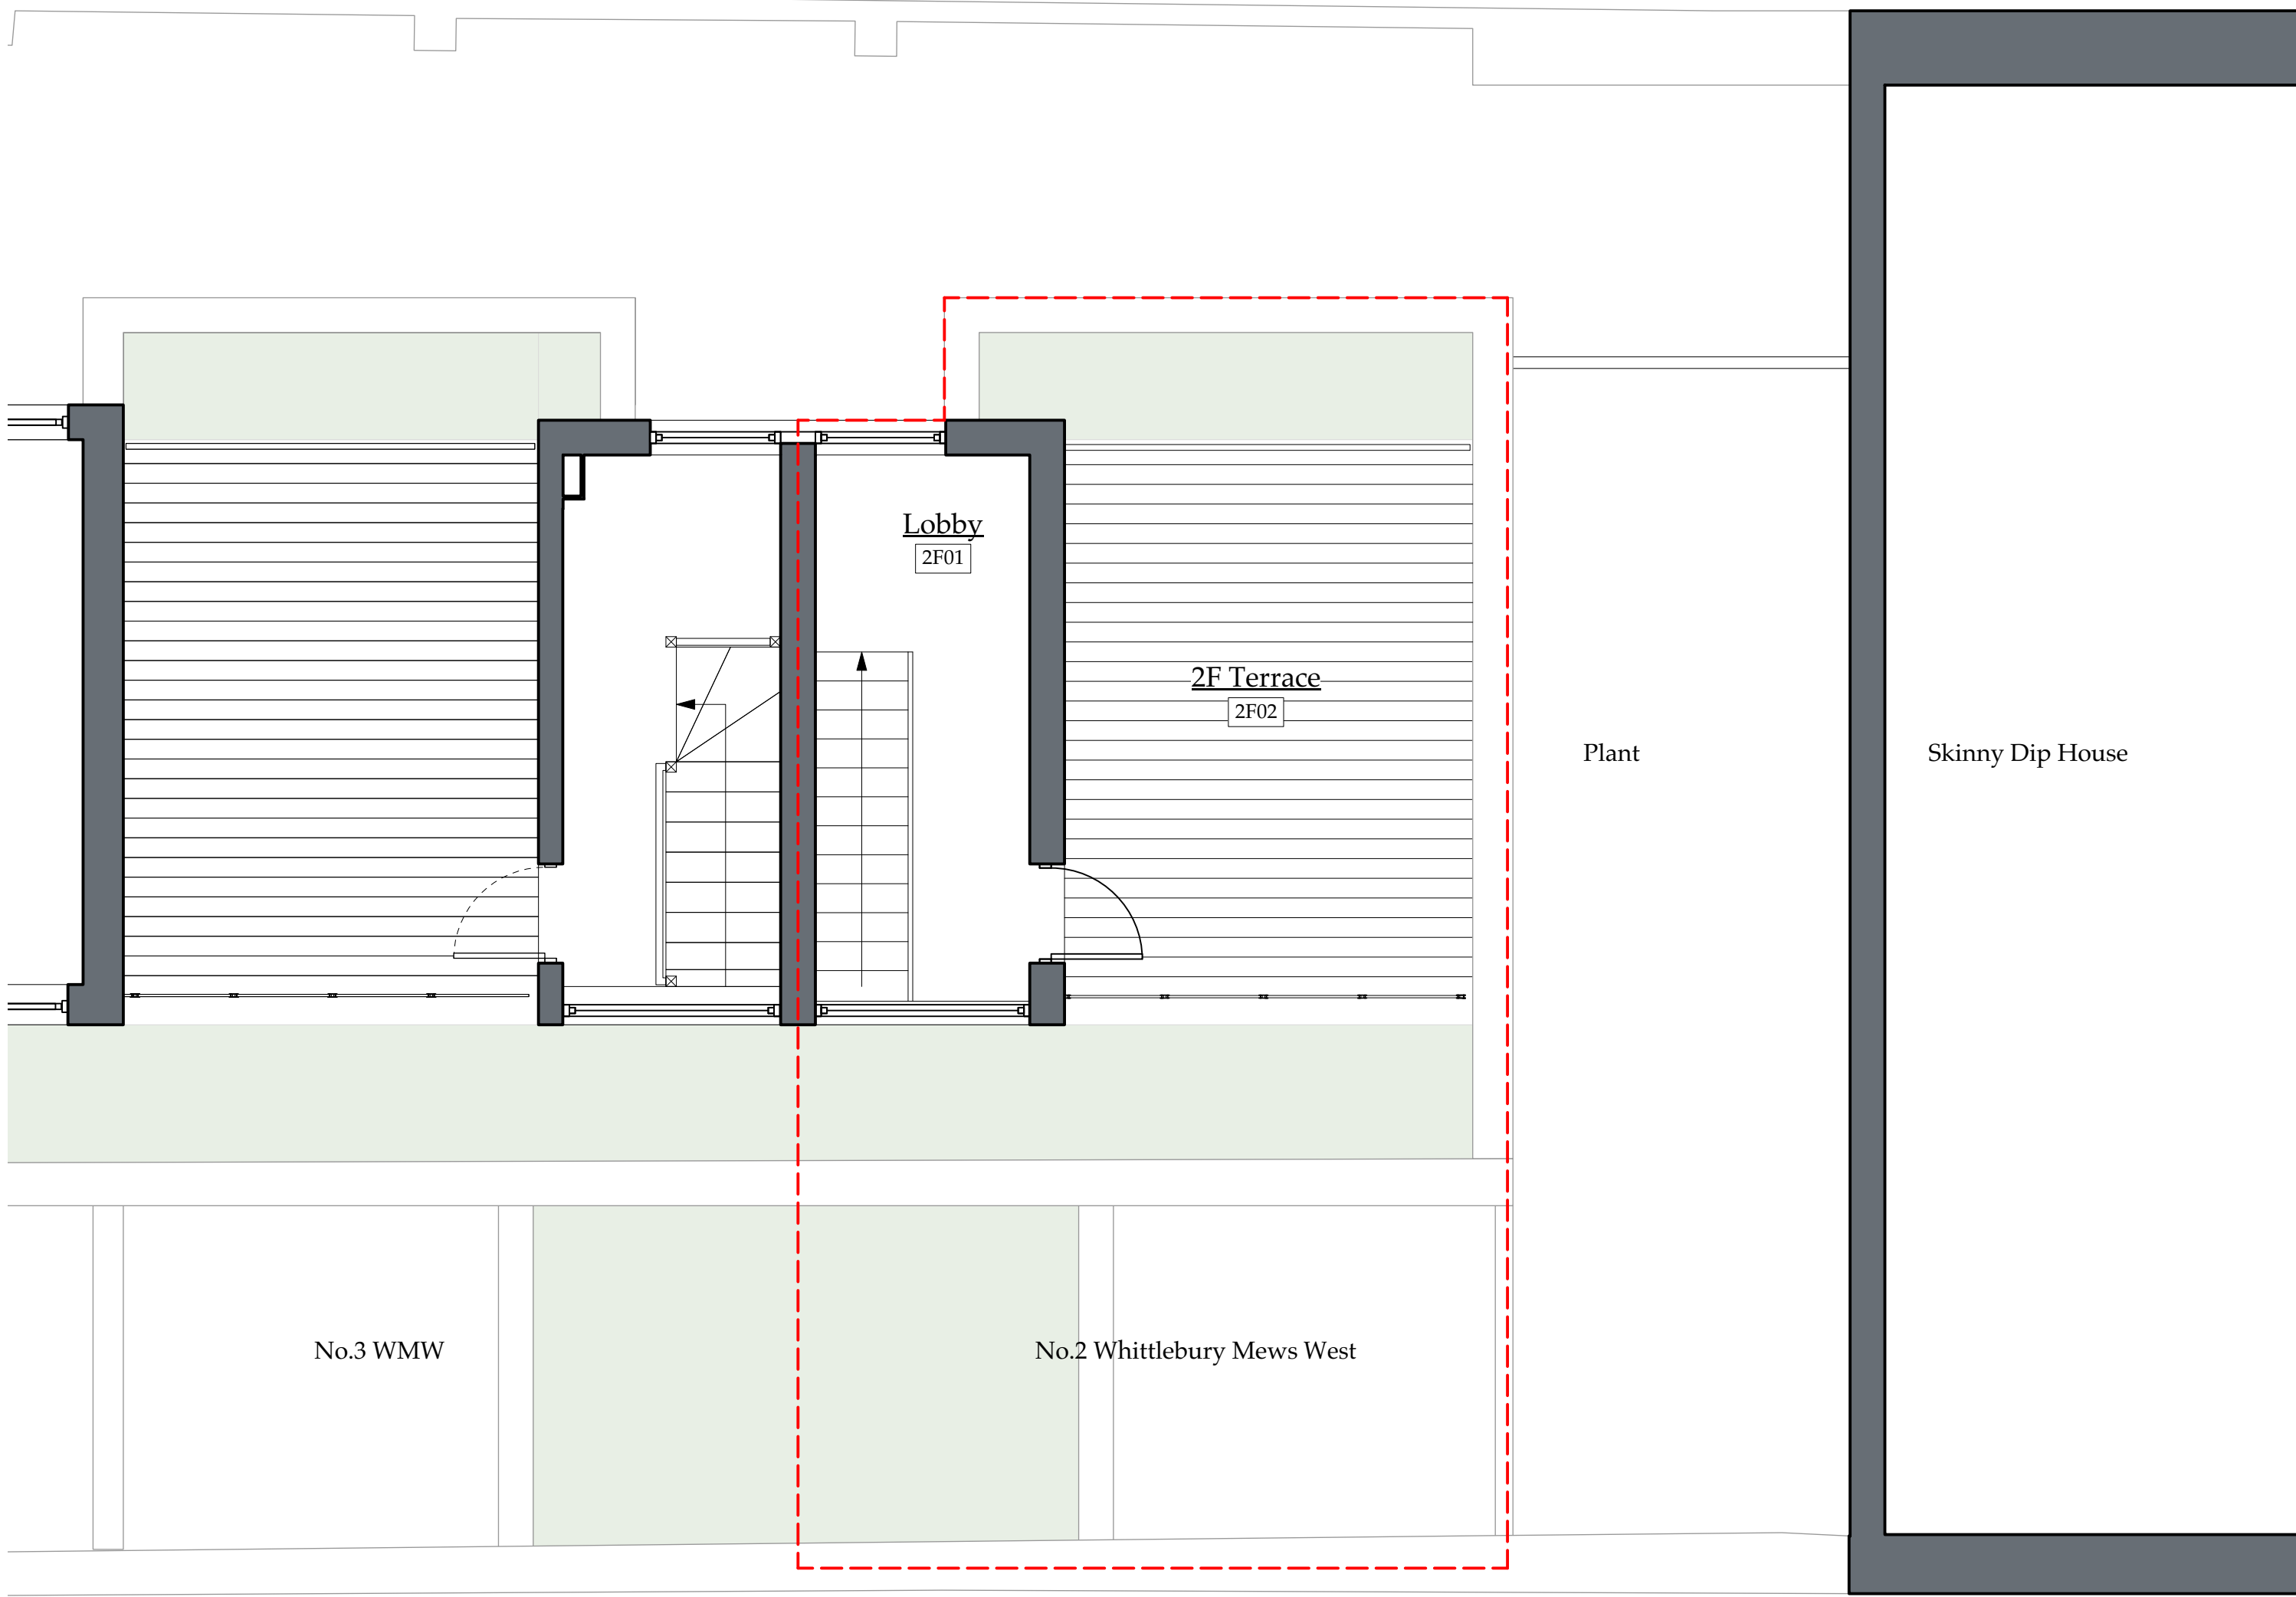


1 Existing Second Floor Plan
Scale: 1:50

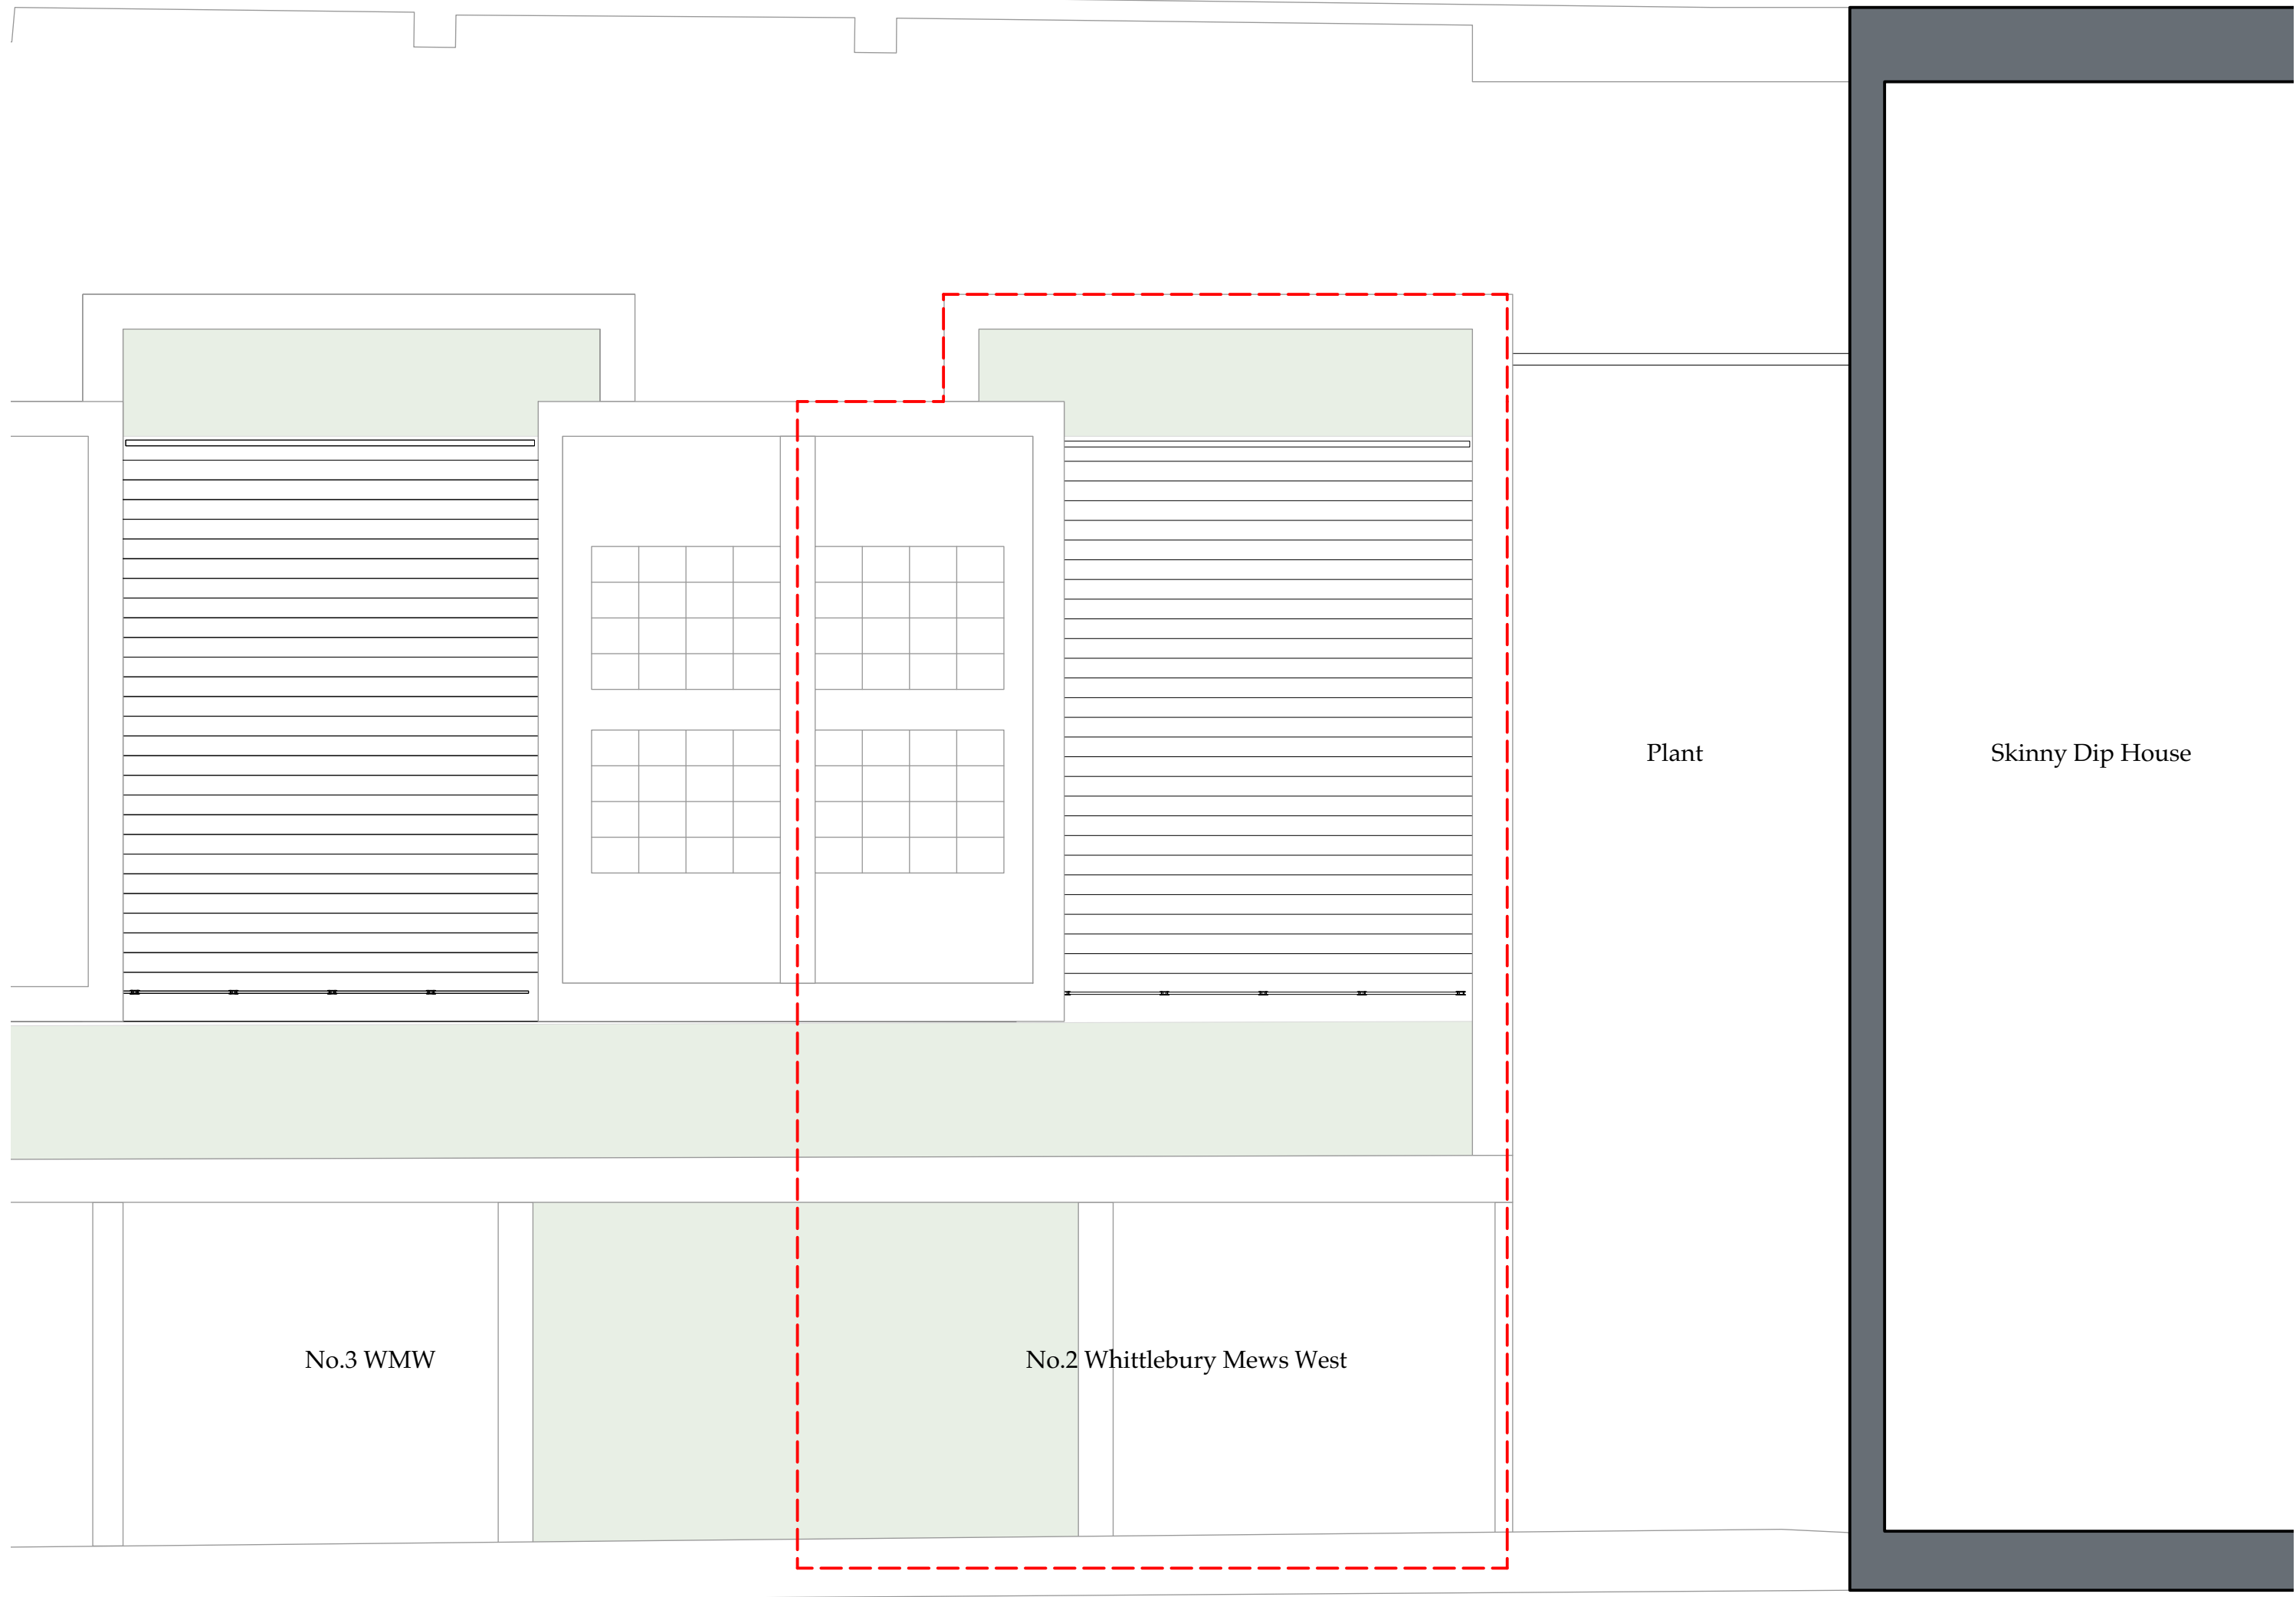


2 Existing Roof Plan
Scale: 1:50

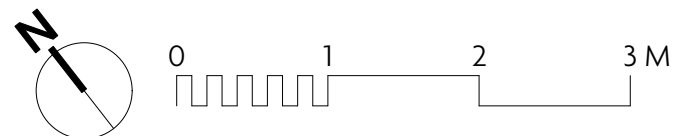

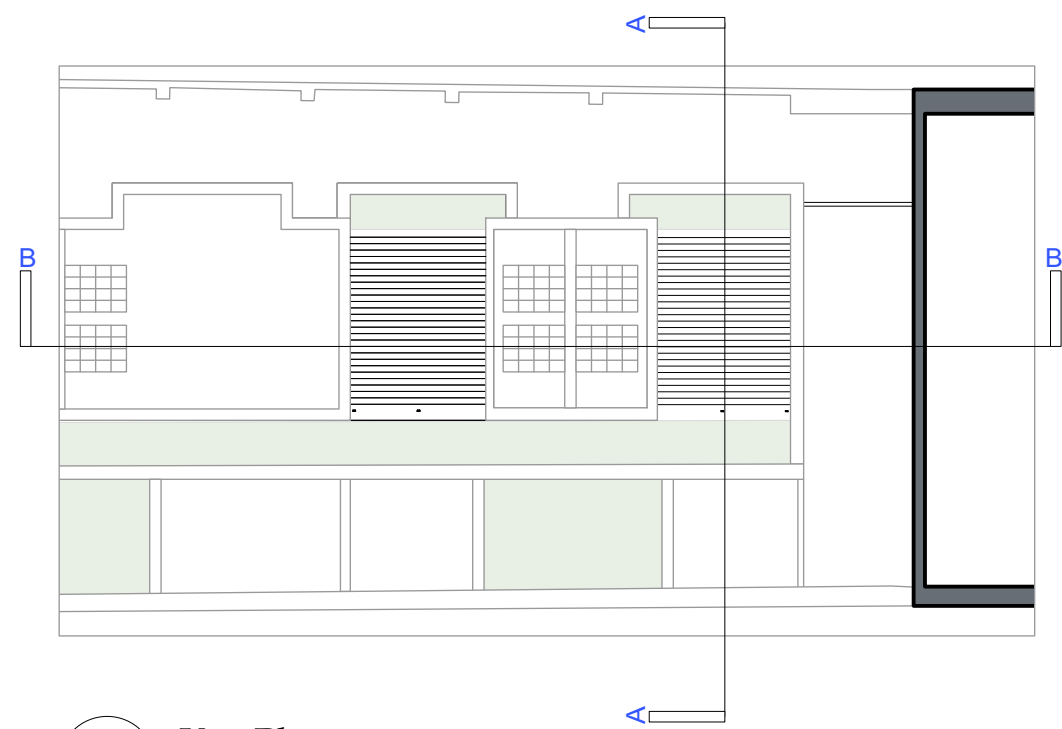


1

Key Plan
Scale: 1:200

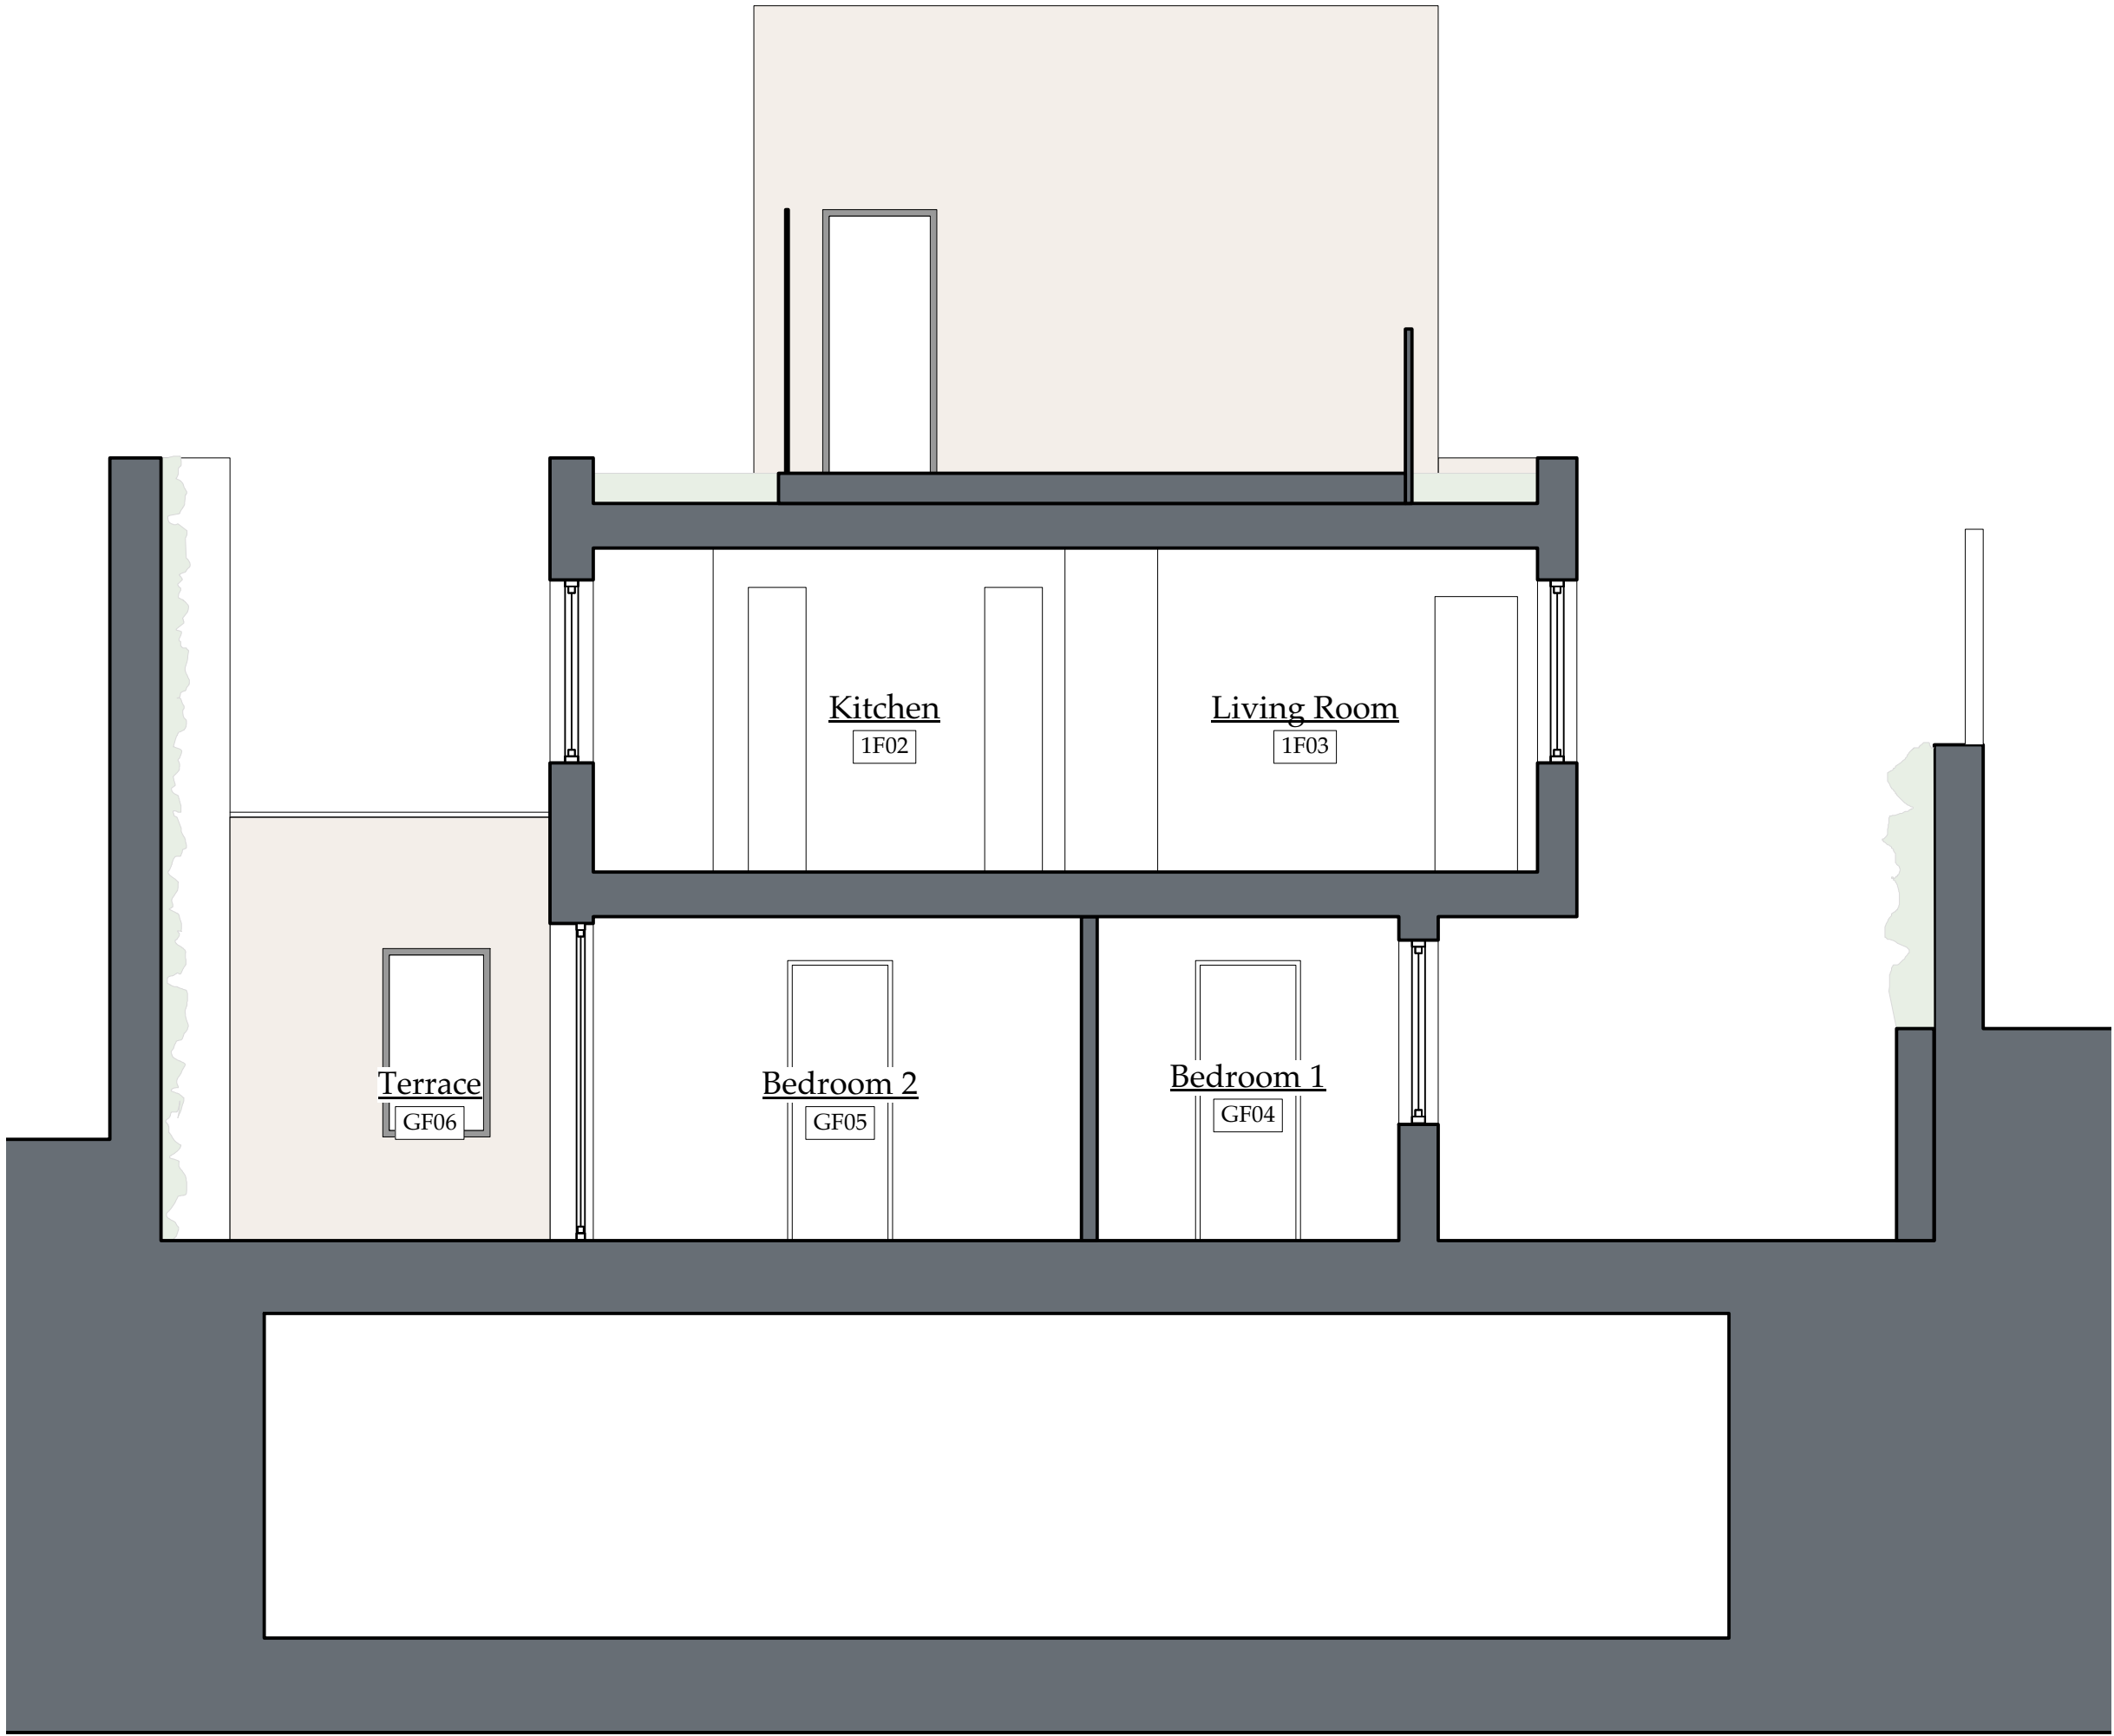

2

Section A-A
Scale: 1:50

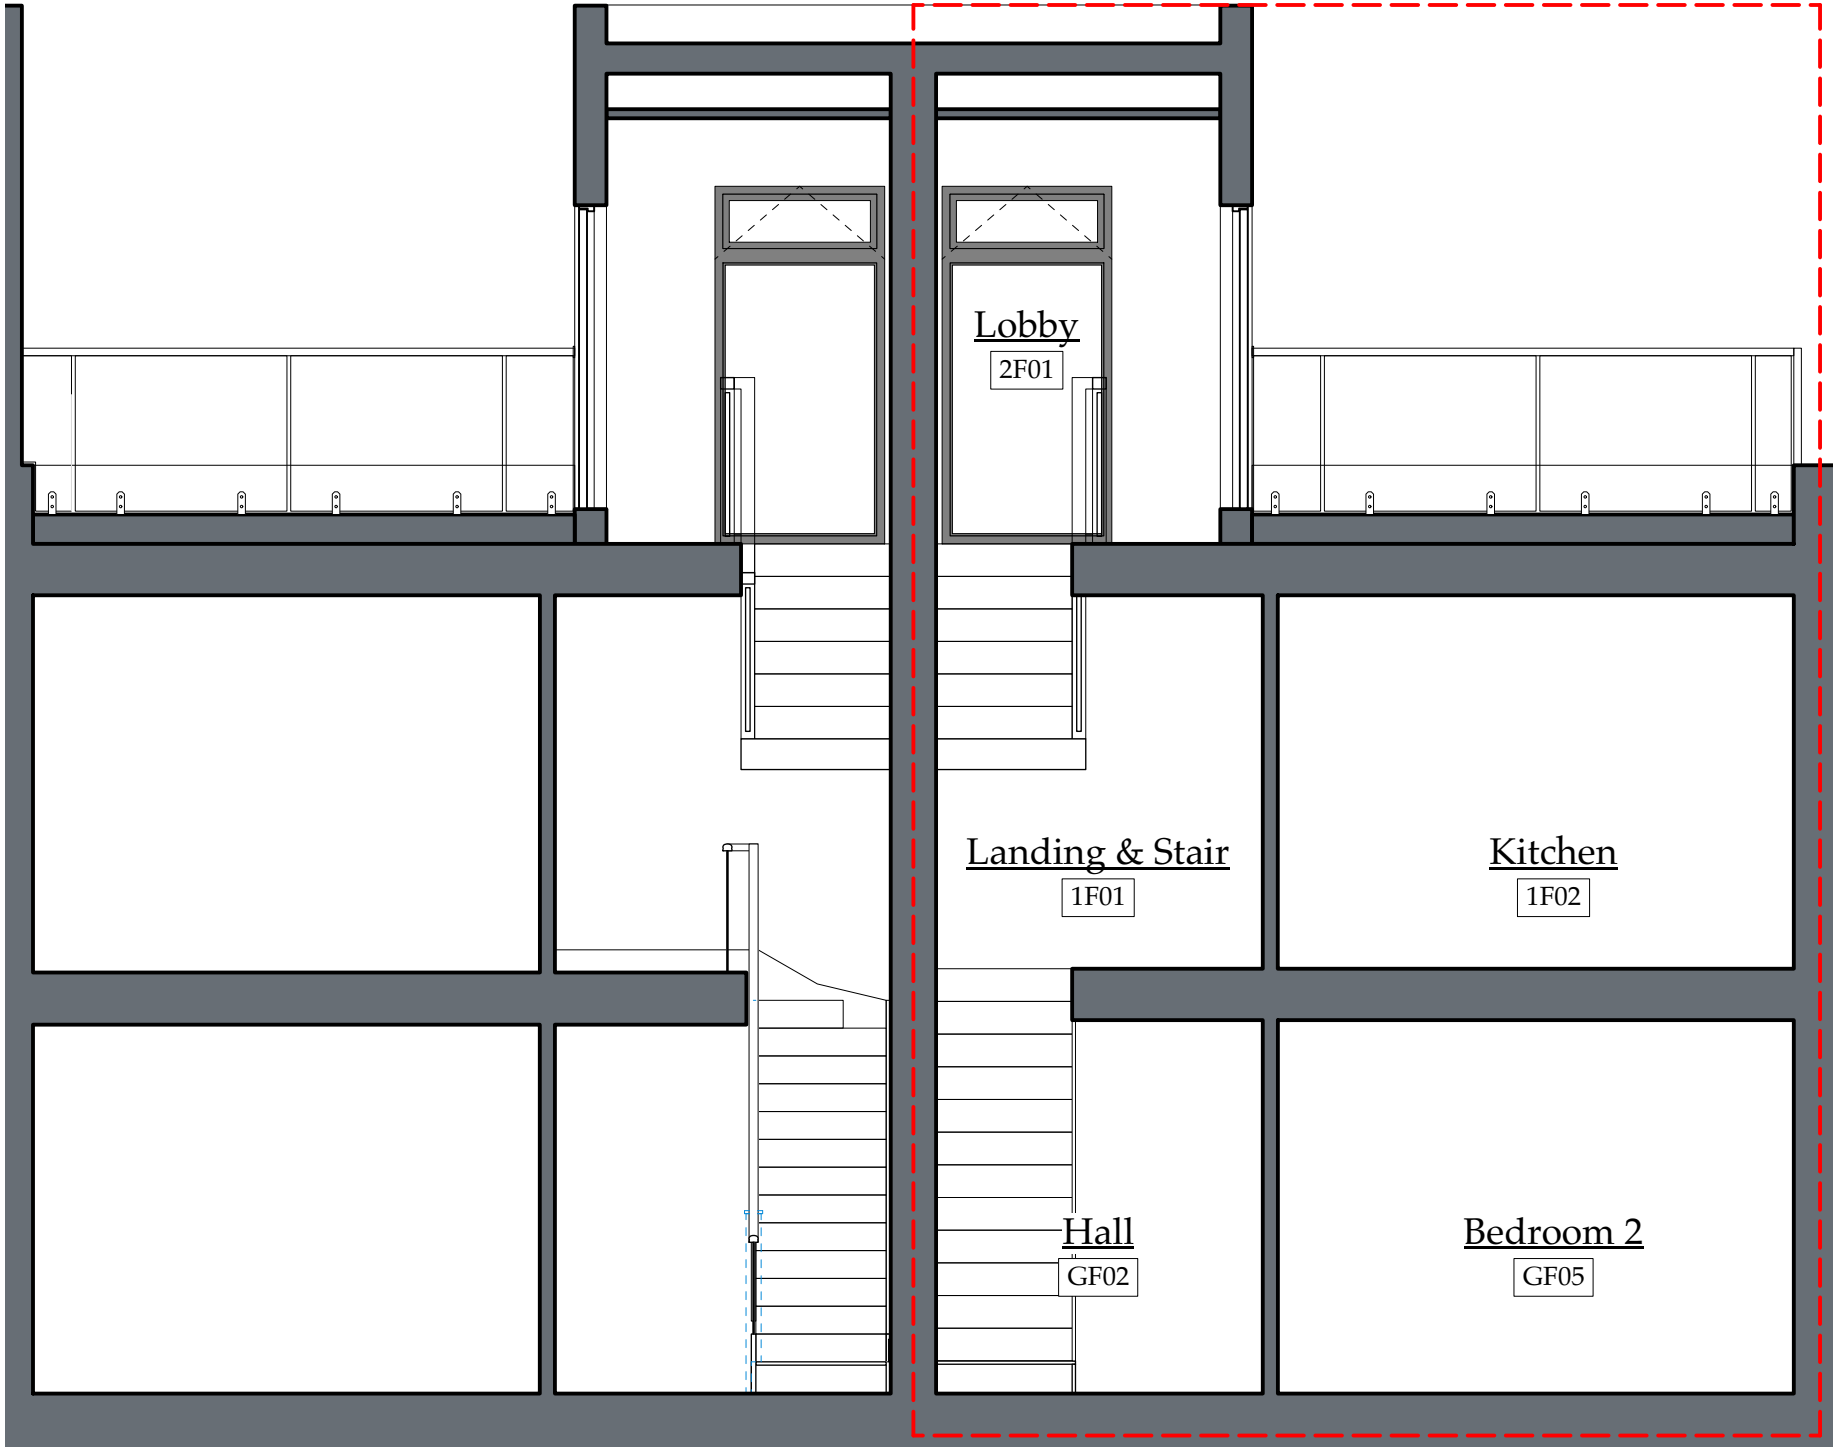

4

Section B-B
Scale: 1:50

No.3 WMW


No.2 Whittlebury Mews West

Skinny Dip House



WORKSHOP AT MICHAELCHURCH COURT, H20 OR
www.fargen.co.uk

Project			
Planning			
Project Name			
No.2 Whittlebury Mews West			
Drawing Title			
Existing Sections A-A & B-B			
Drawing No.			F33/SEC/002
Scale	1:50@A1	Sheet	F/33
Date	March 2021	Page	P1

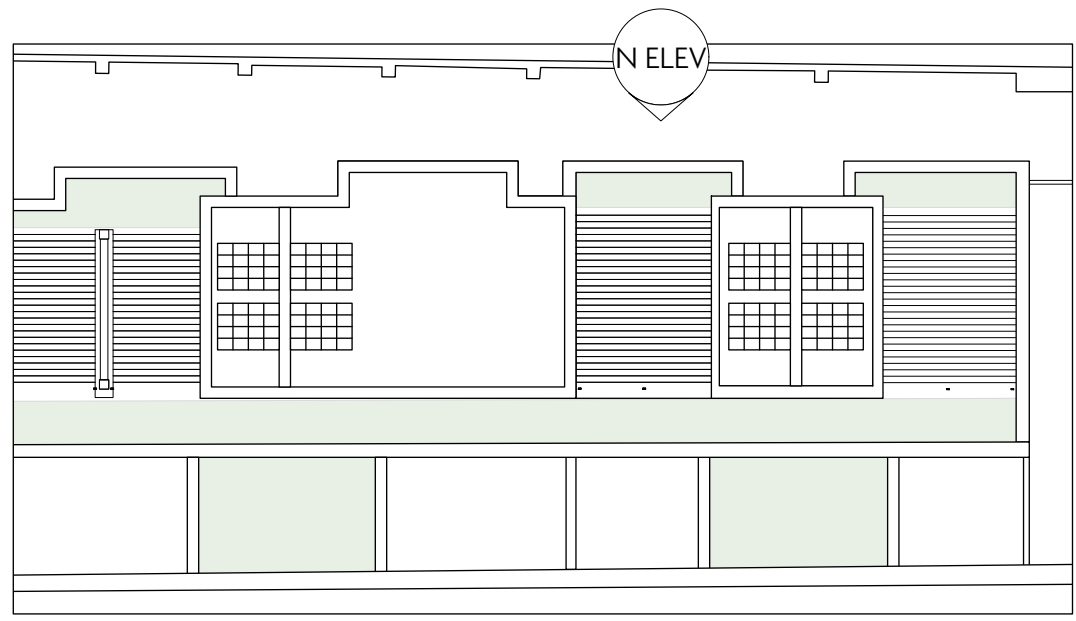

1 Key Plan
Scale: 1:200




2 Existing North Elevation
Scale: 1:50




3 Existing North Elevation (Street Elevation)
Scale: 1:200

0 1 2 3 M

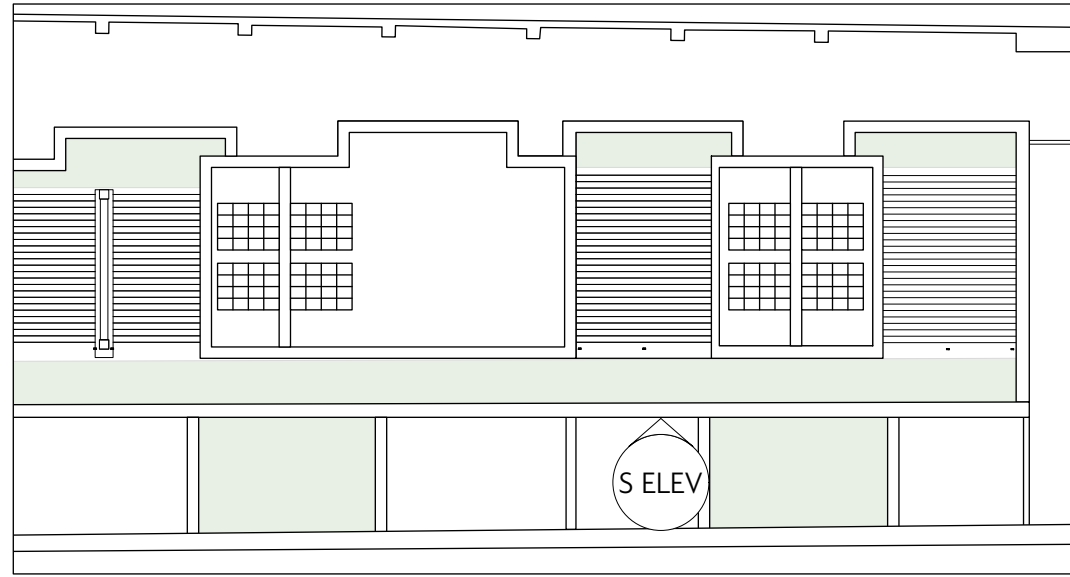

1 Key Plan
Scale: 1:200

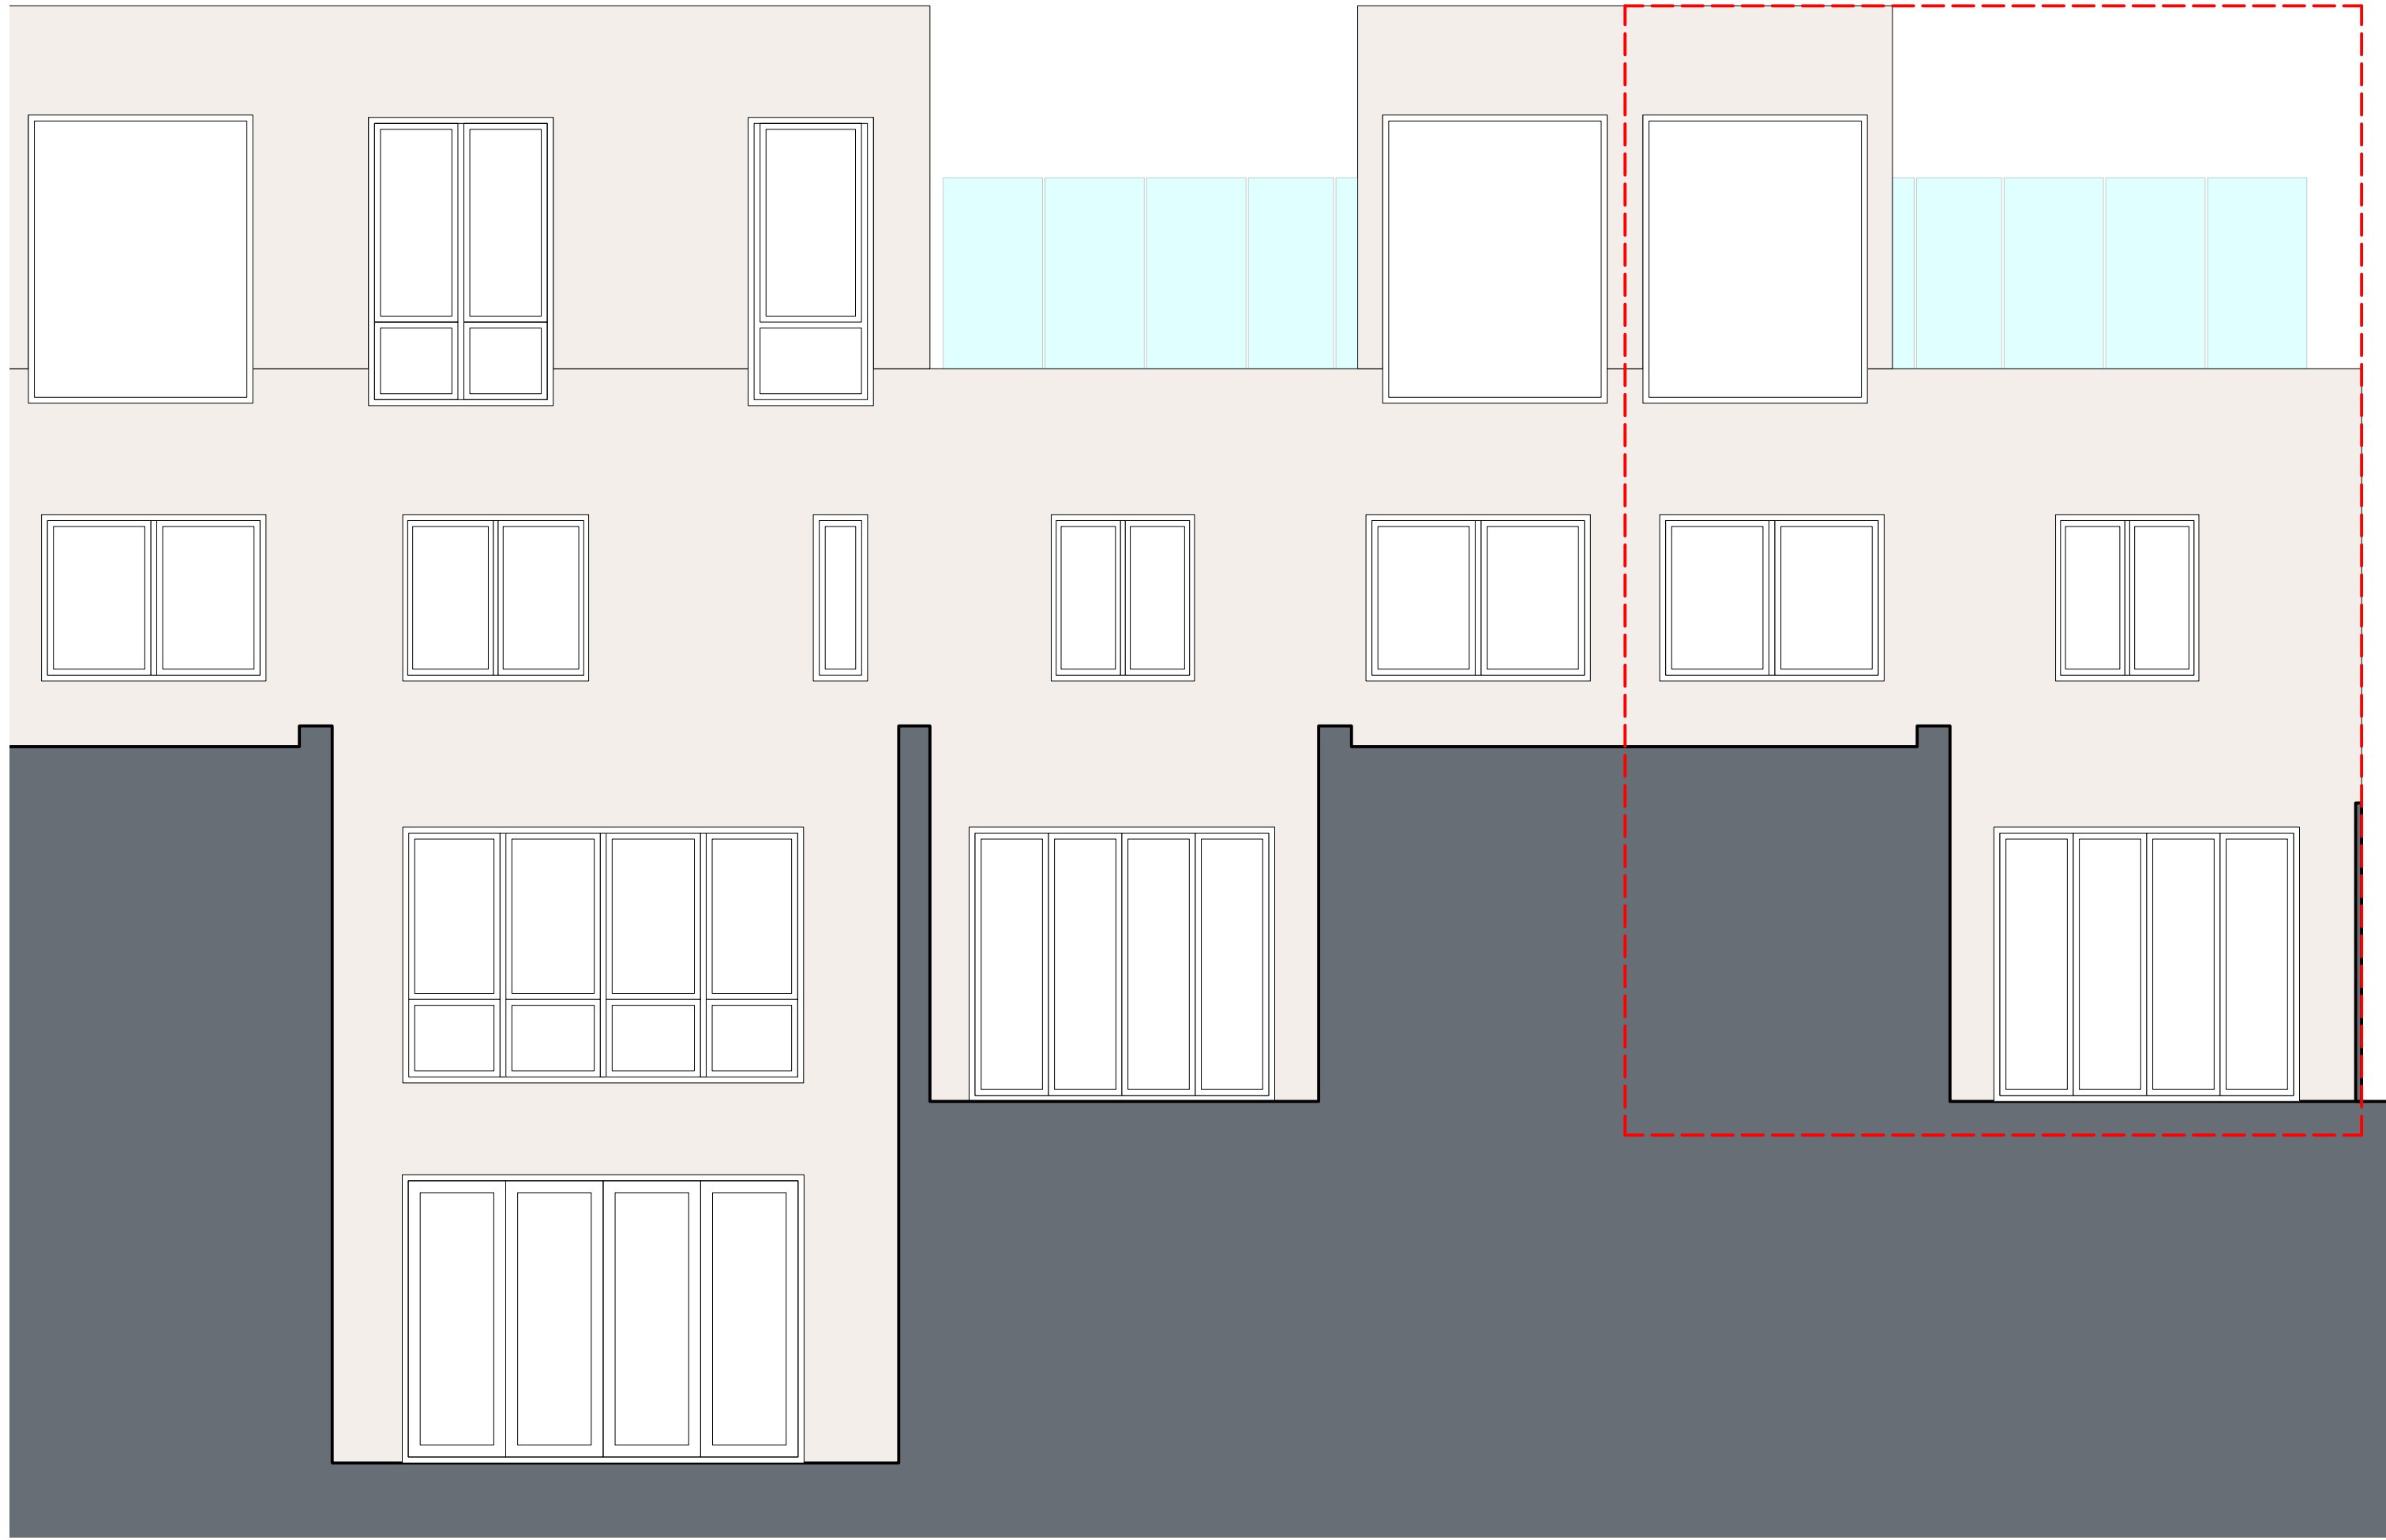

2 Existing South Elevation
Scale: 1:50

