

REVISIONS  
REV. DATE REVISION NOTES:  
A 2021.04.28 EXTRA STOREY FLOOR TO CEILING HEIGHT  
REDUCED

KEY

BOUNDARY LINE

RENDER TO MATCH  
EXISTING

BRICKWORK TO  
MATCH EXISTING

RENDER AS  
EXISTING




THIRD FLOOR LEVEL

SECOND FLOOR LEVEL

FIRST FLOOR LEVEL

GROUND FLOOR LEVEL

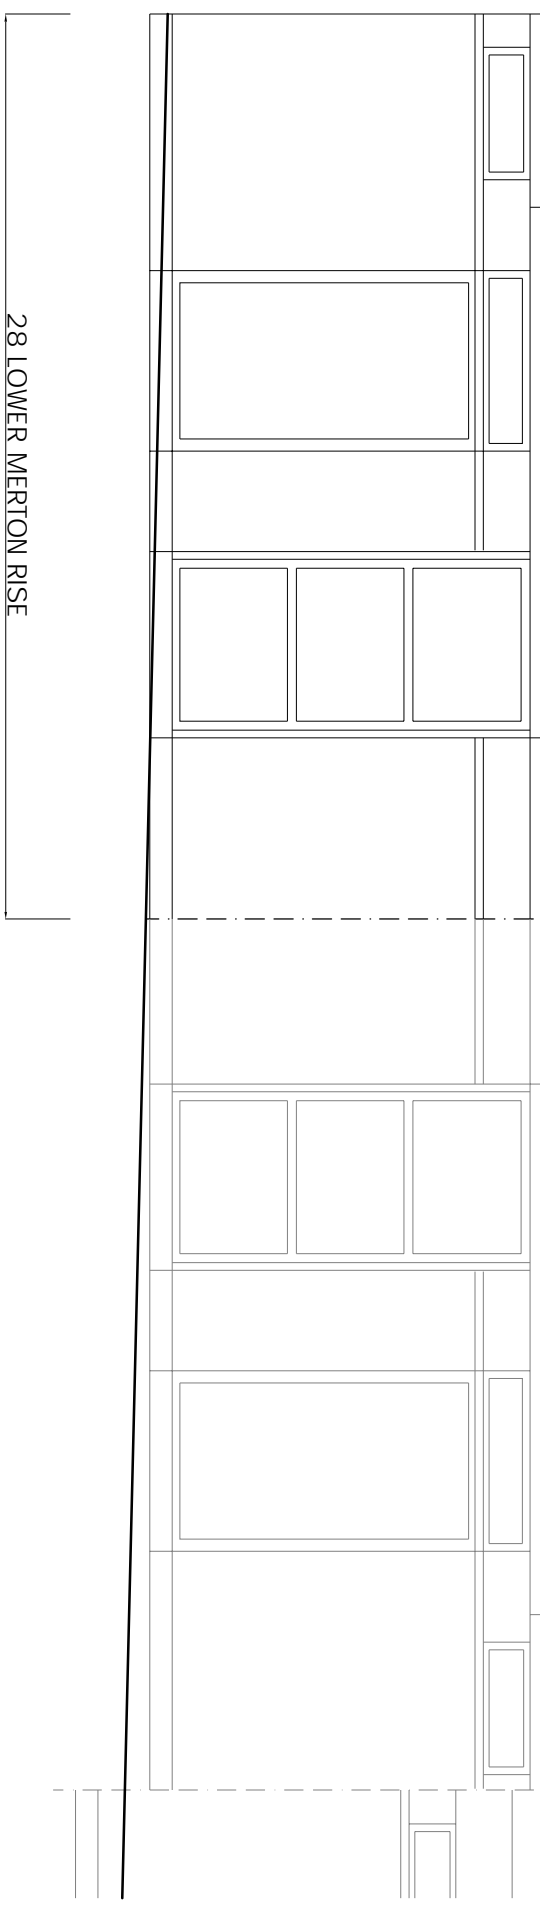

28 LOWER MERTON RISE

0m

5m

NOTES

1. Do not scale from this drawing for site by the contractor and any dimensions to be responsible.
2. Report all drawing errors, omissions and discrepancies to the architect/designer.
3. Report all drawing errors, omissions and discrepancies to the architect/designer.

**KASIA WHITEFIELD DESIGN**

KASIAWHITEFIELD@GMAIL.COM

T: 07785053633

JOB 28 LOWER MERTON RISE

LONDON NW3 3SP

TITLE PROPOSED FRONT ELEVATION

DATE 2020.12.01 SCALE 1:50@A3 STATUS PROPOSED

PROJECT NO. LMR28/4 DRAWING NO. PP4 REVISION A