

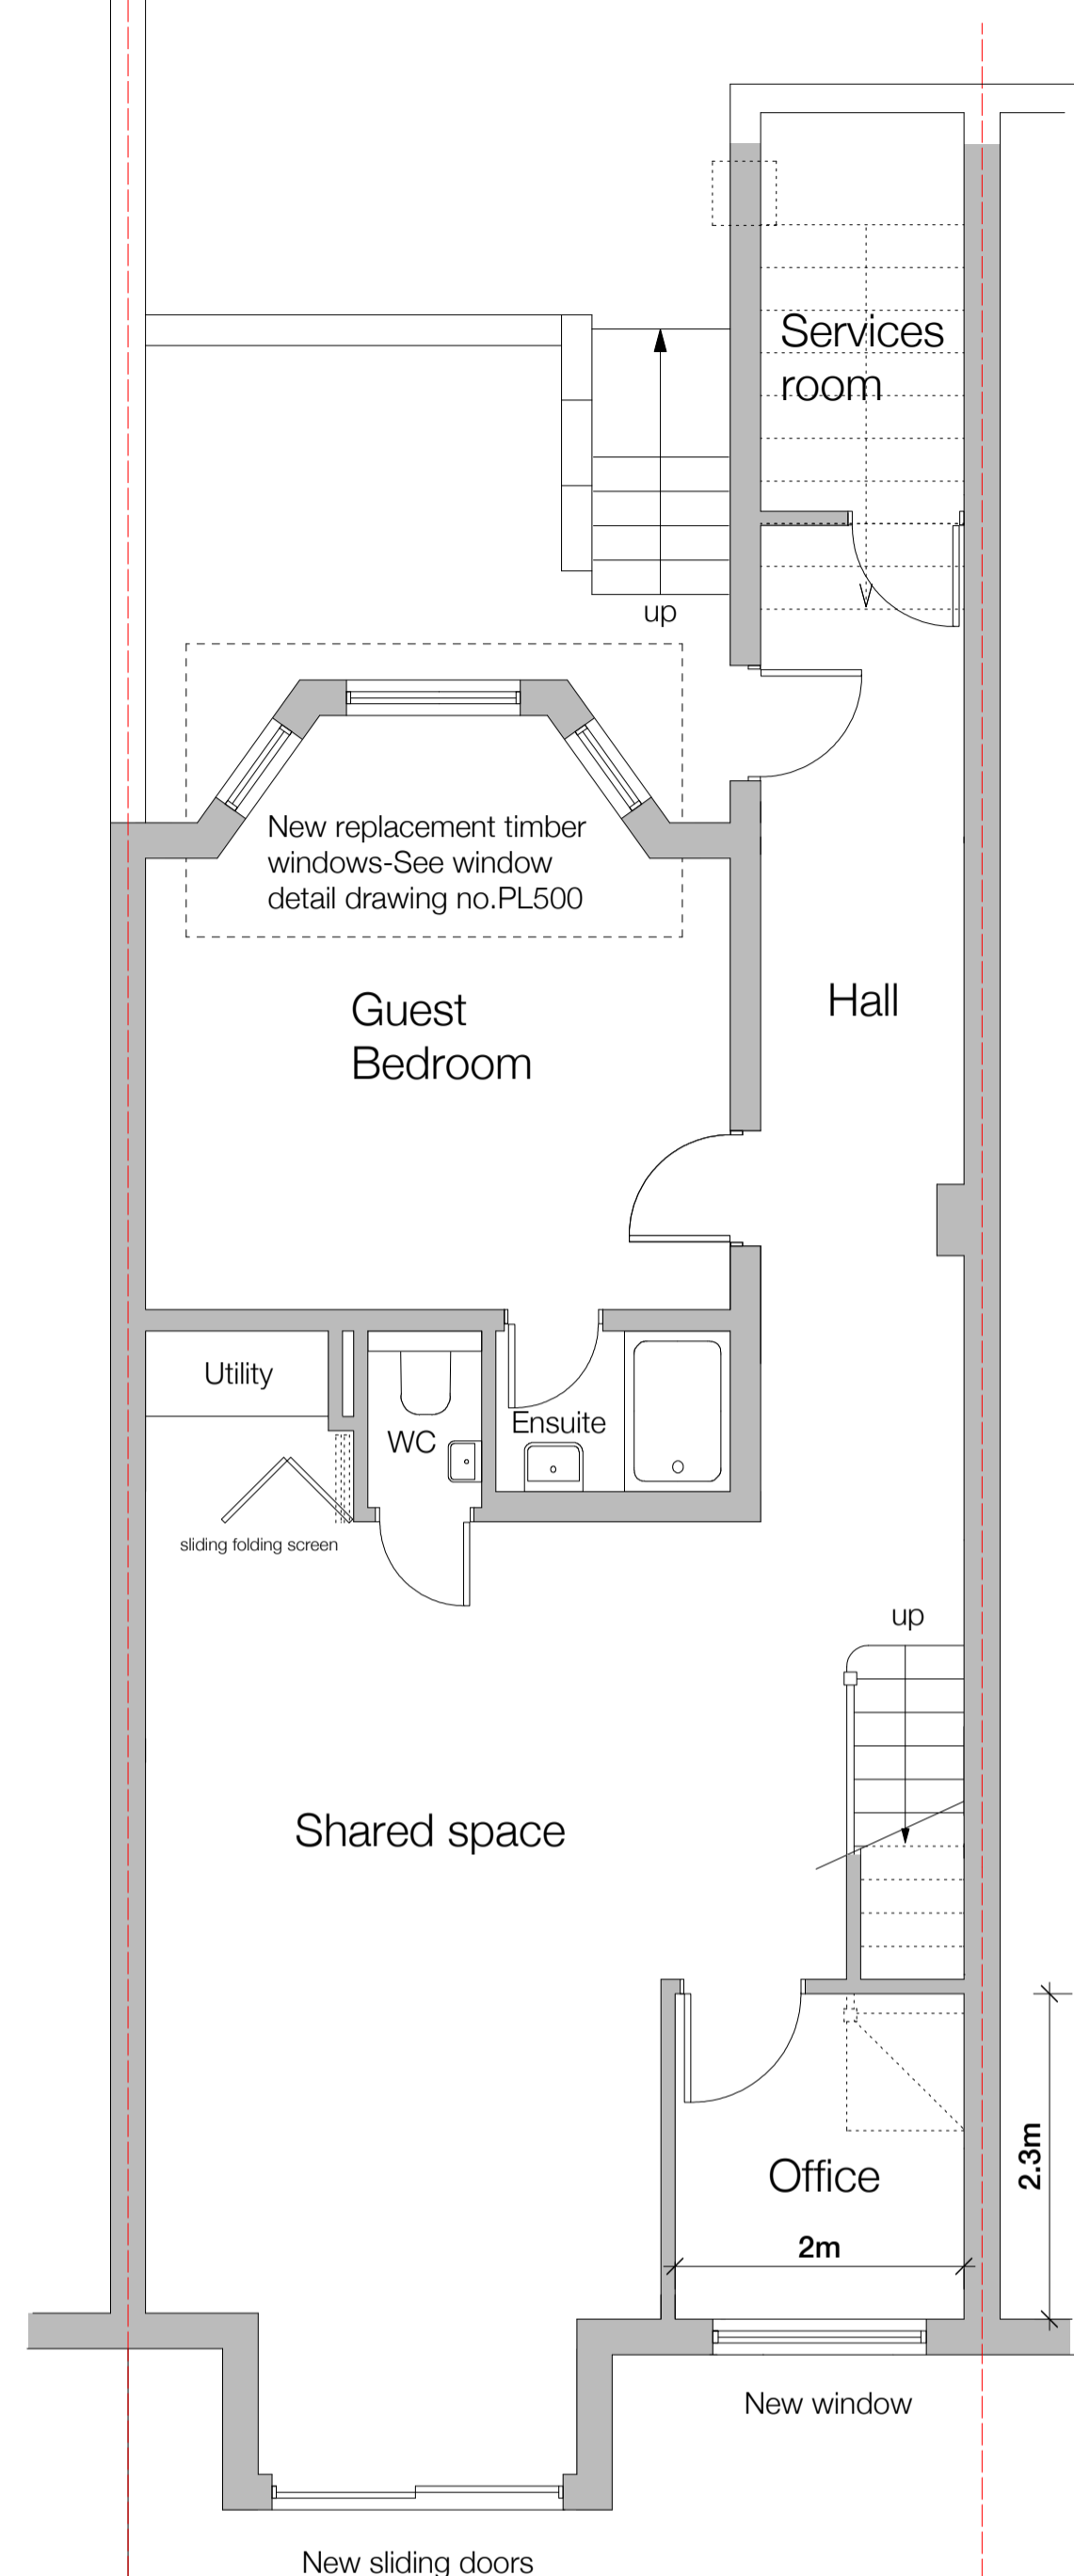



**Existing Lower Ground Floor Plan**

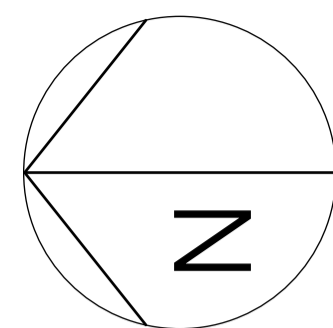



**Proposed Lower Ground Floor Plan**

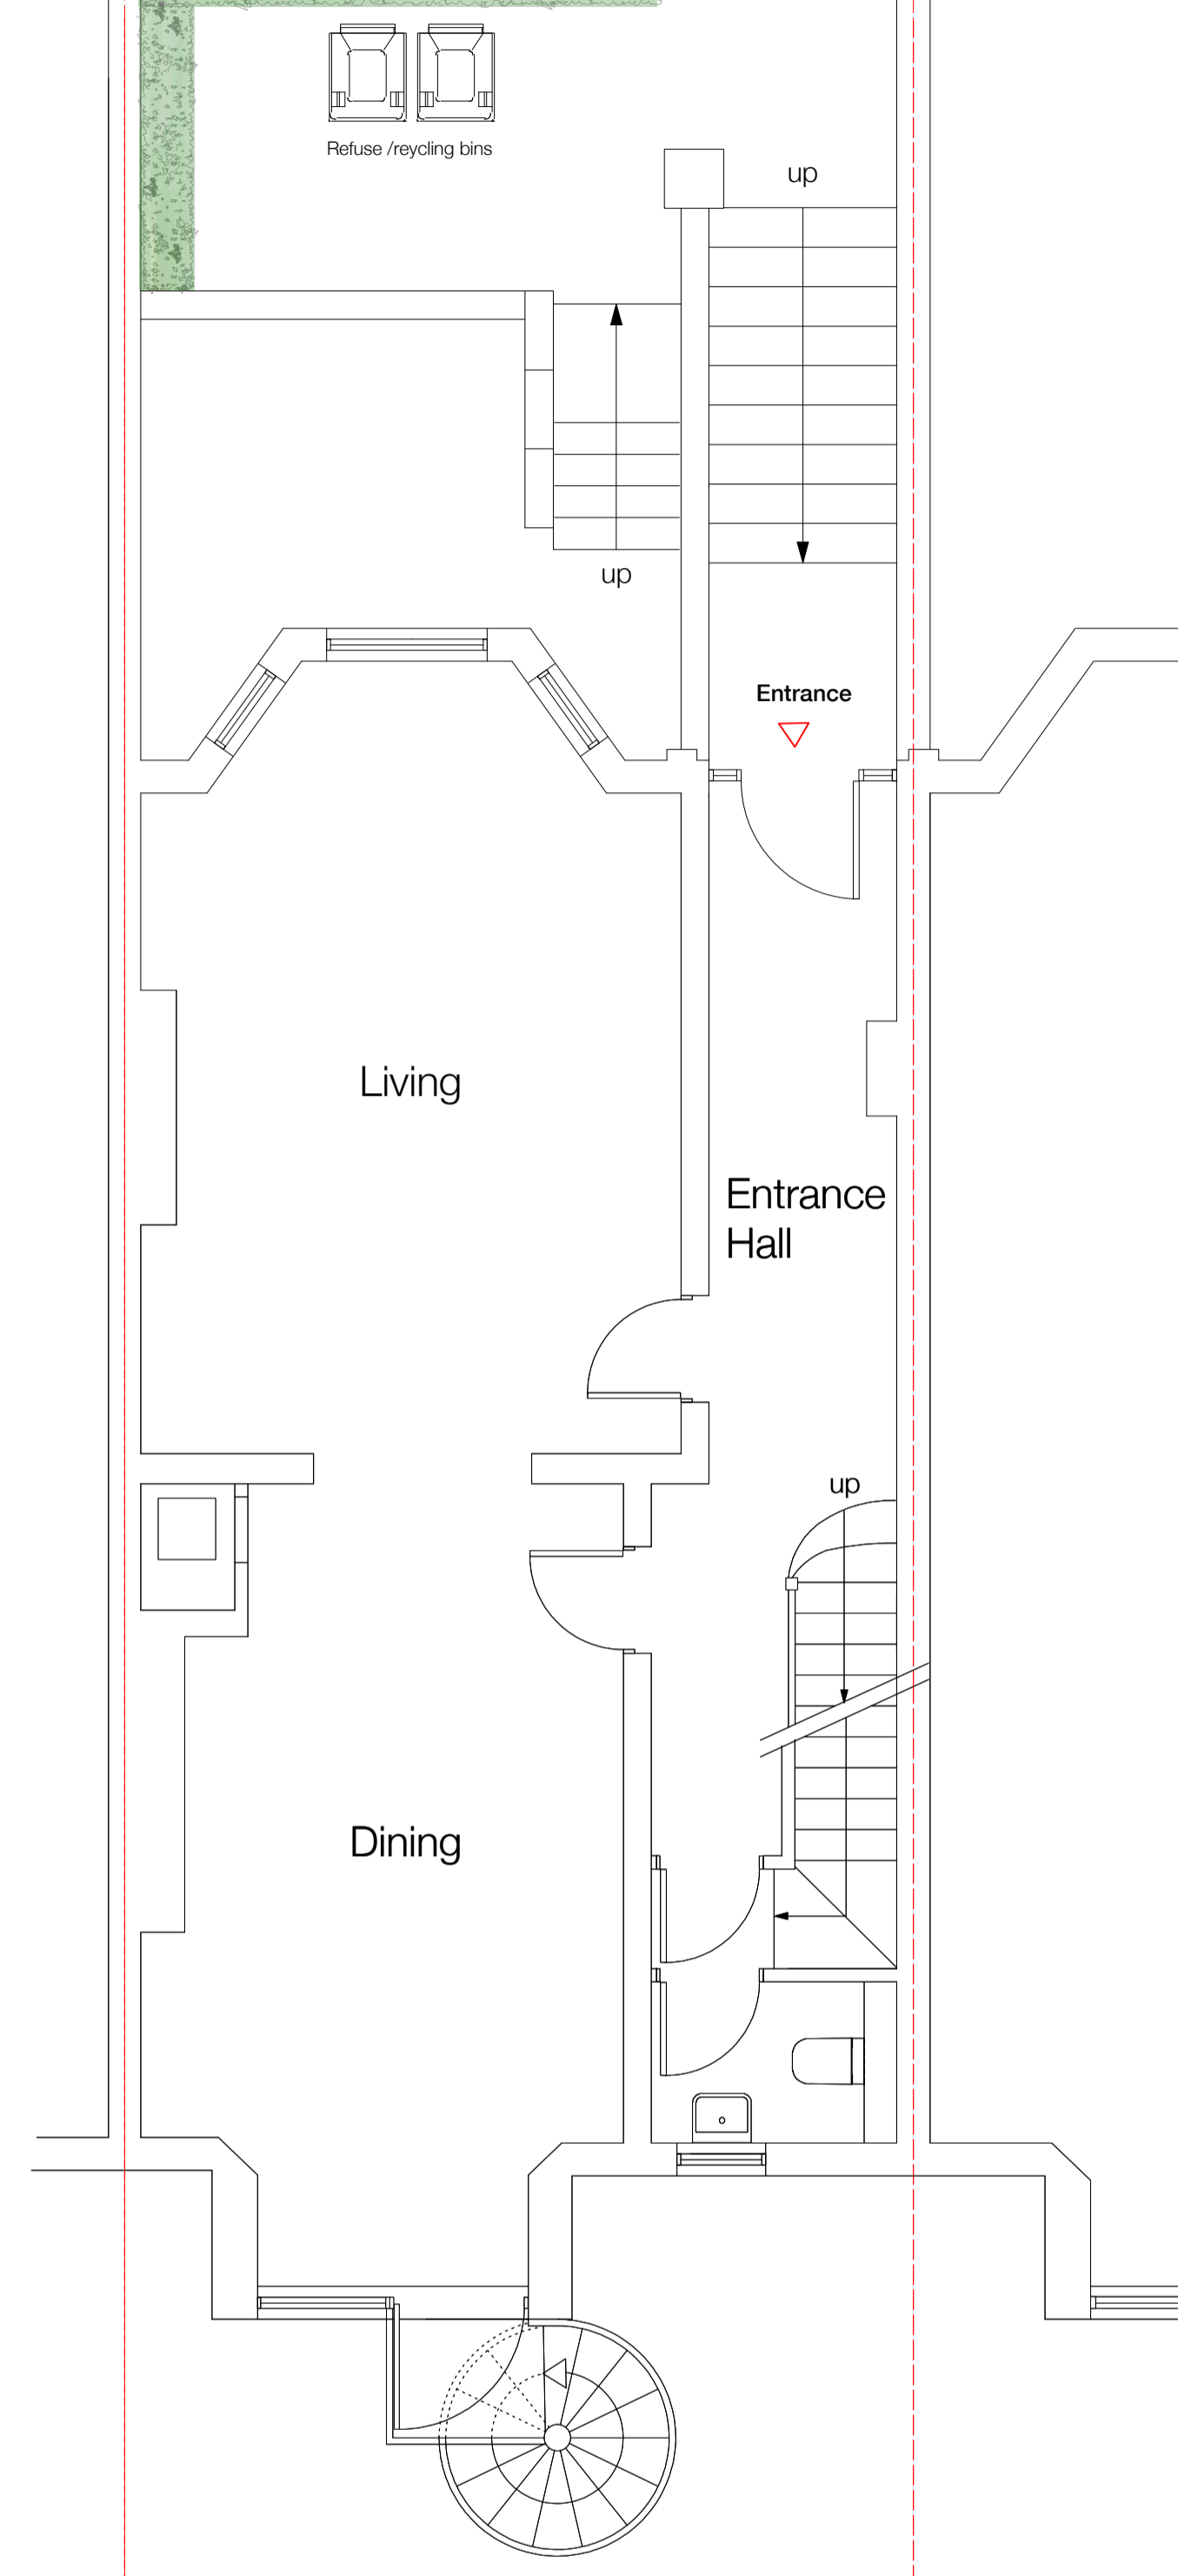

**Existing Ground Floor Plan**

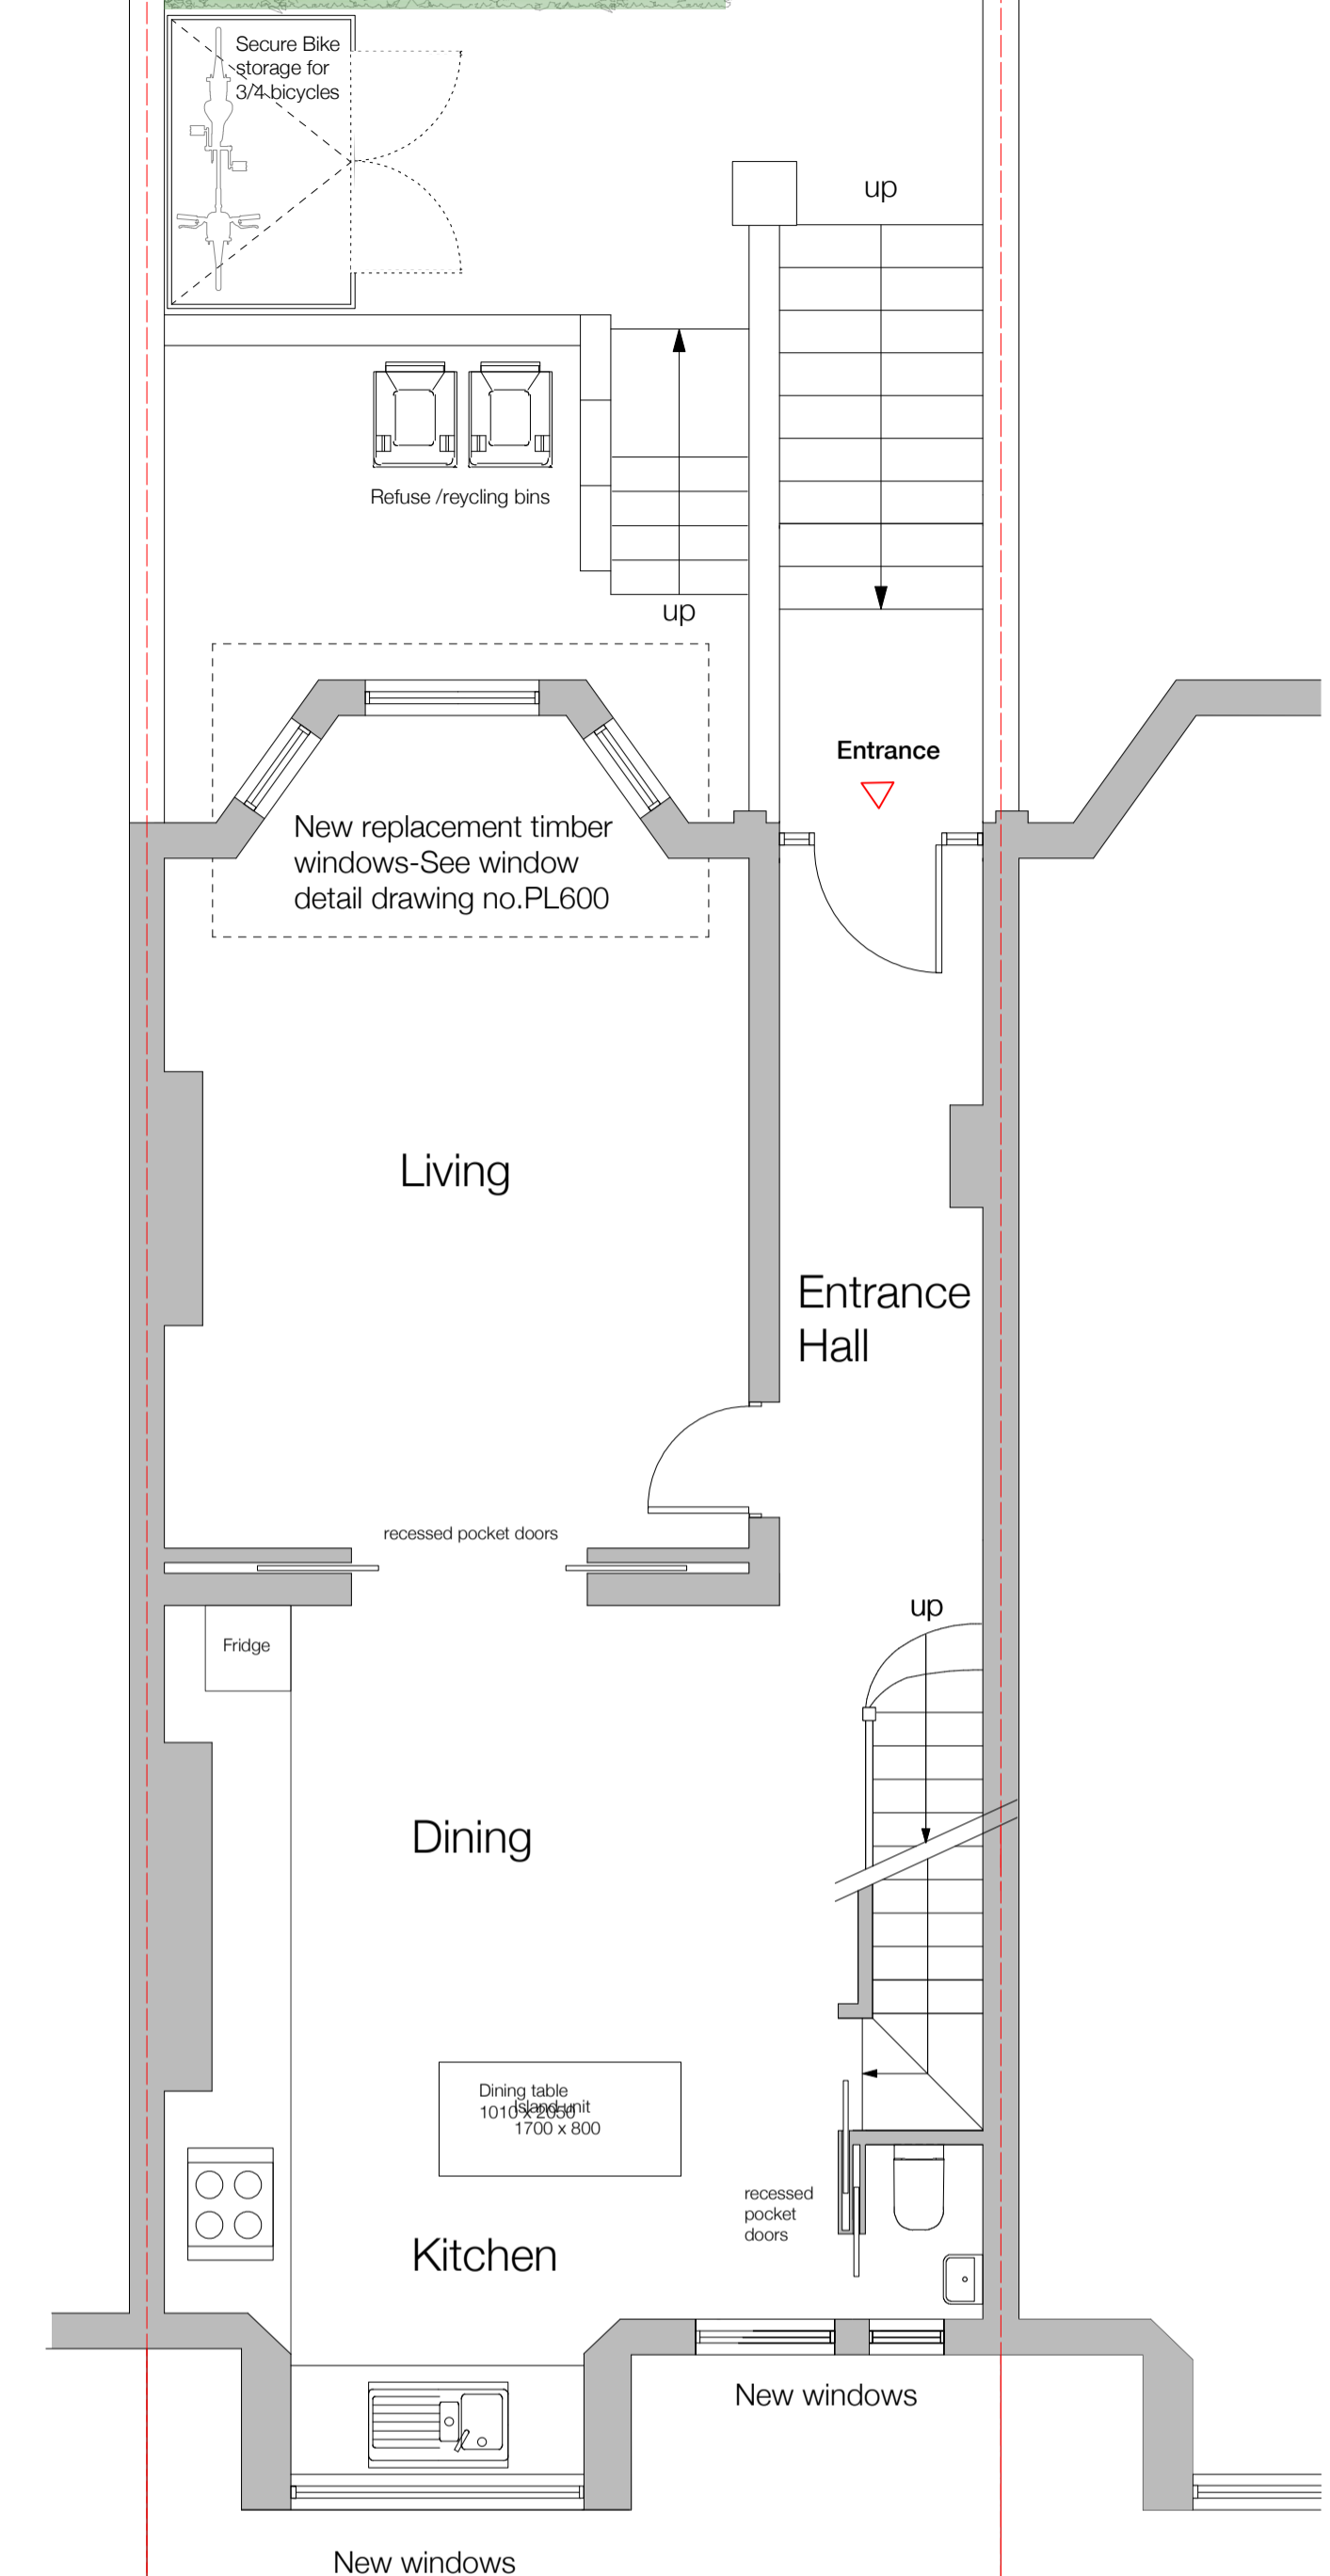

**Proposed Ground Floor Plan**

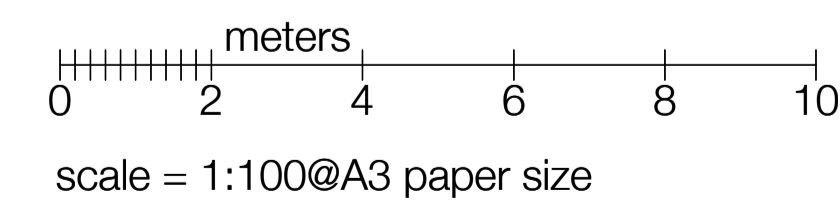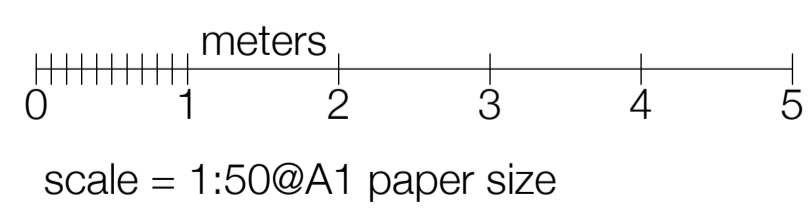

Do not scale this drawing

Project  
39 Greencroft Gardens  
London ,NW6 3LN

Client  
Mr Chris Bush

Drawing Title  
Existing & Proposed Plans

Scale  
1:50@A1  
1:100@A3  
Job No  
1880

Date  
Jul. 2019  
Drawing No  
PL 100

Drawn  
Revision No  
L

Revision Date  
04/01/2021

PL100L