
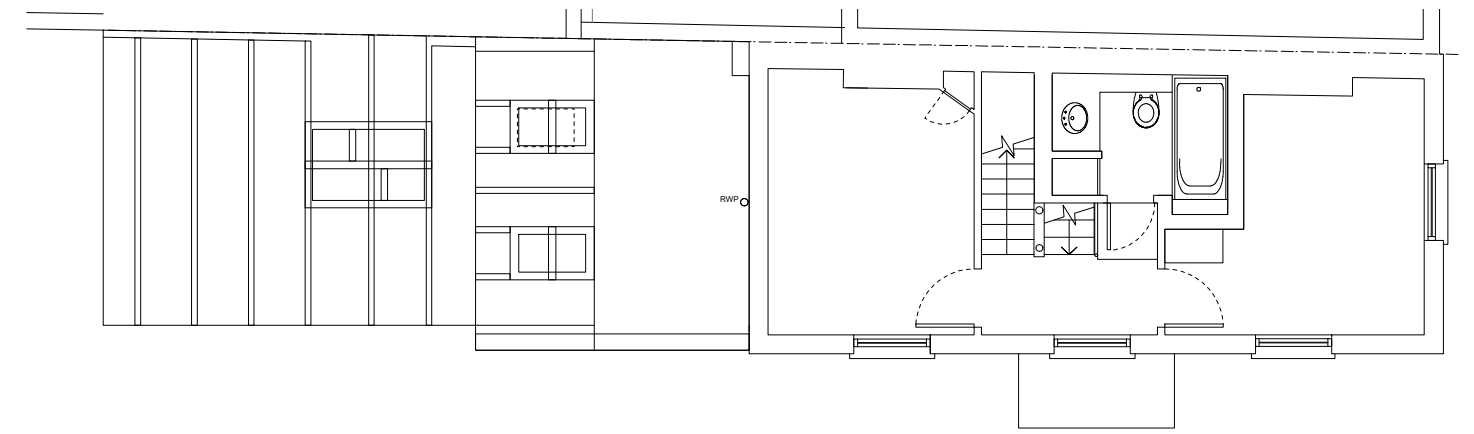




**2A** EXISTING GROUND FLOOR PLAN

SCALE 1:100

 



**2D** EXISTING FIRST FLOOR PLAN

SCALE 1:100

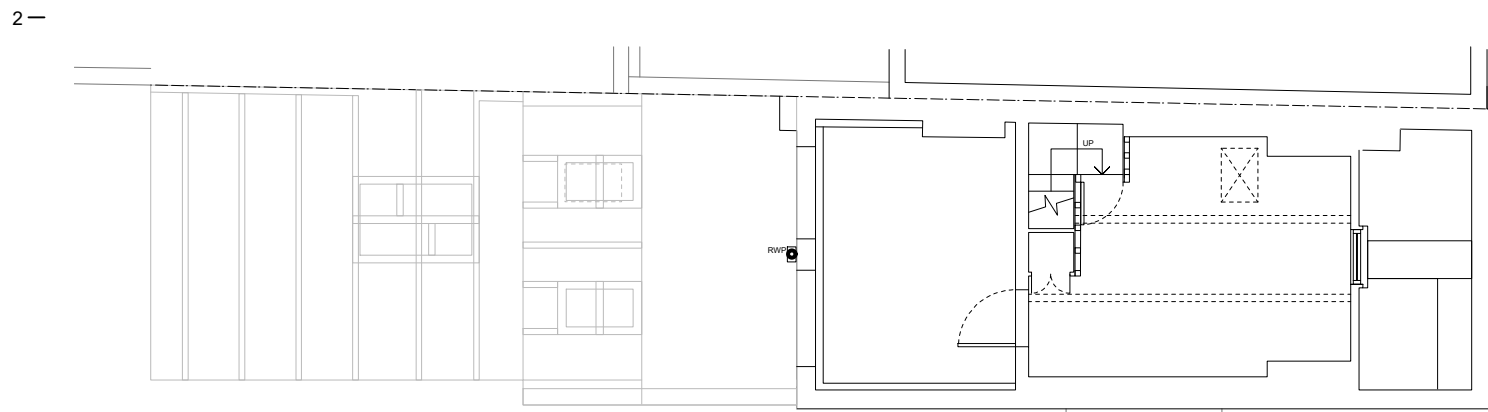 


**3A** EXISTING SECOND FLOOR PLAN

SCALE 1:100

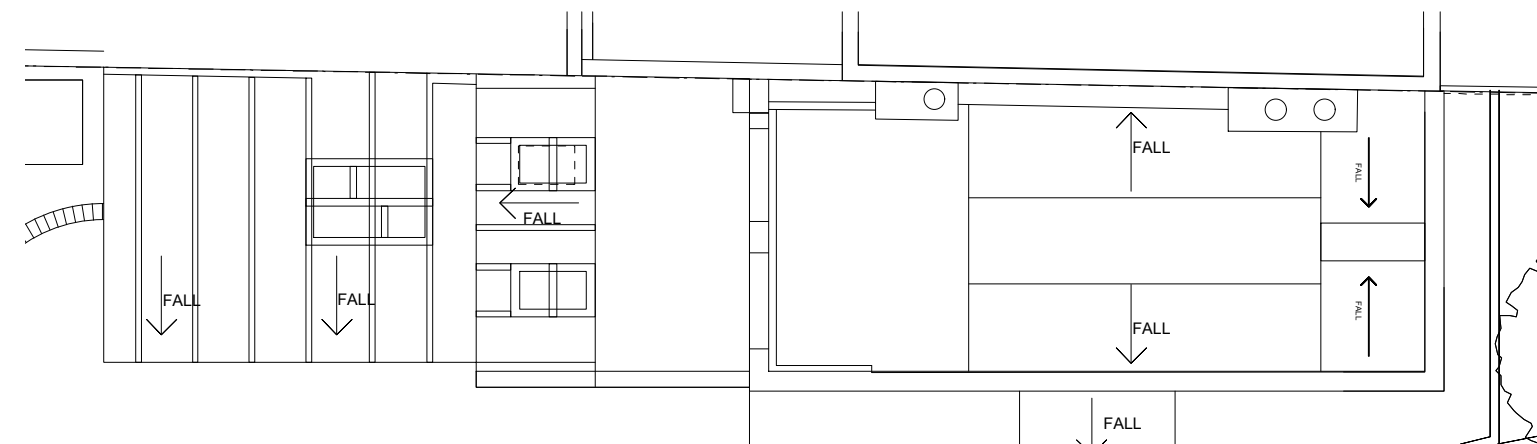 

**3D** EXISTING ROOF PLAN

SCALE 1:100

 

4-

<b>P&amp;P ARCHITECTS LTD</b> 0207 267 6909	Client Seung Ah Lee Murphy	Drawing Title <b>Existing Floor Plans</b>	Project Number 21/0238	Drawing Number
	Project Title <b>Drainage Alteration</b> 34 Harmood Street, London, NW1 8DJ	Scale 1:100 (A3)	Date 26/04/21	Sheet No. <b>21-238-01</b>
		Revised -	Status -	Rev. -
		Rev. Date Description Rev By Ckd By		