
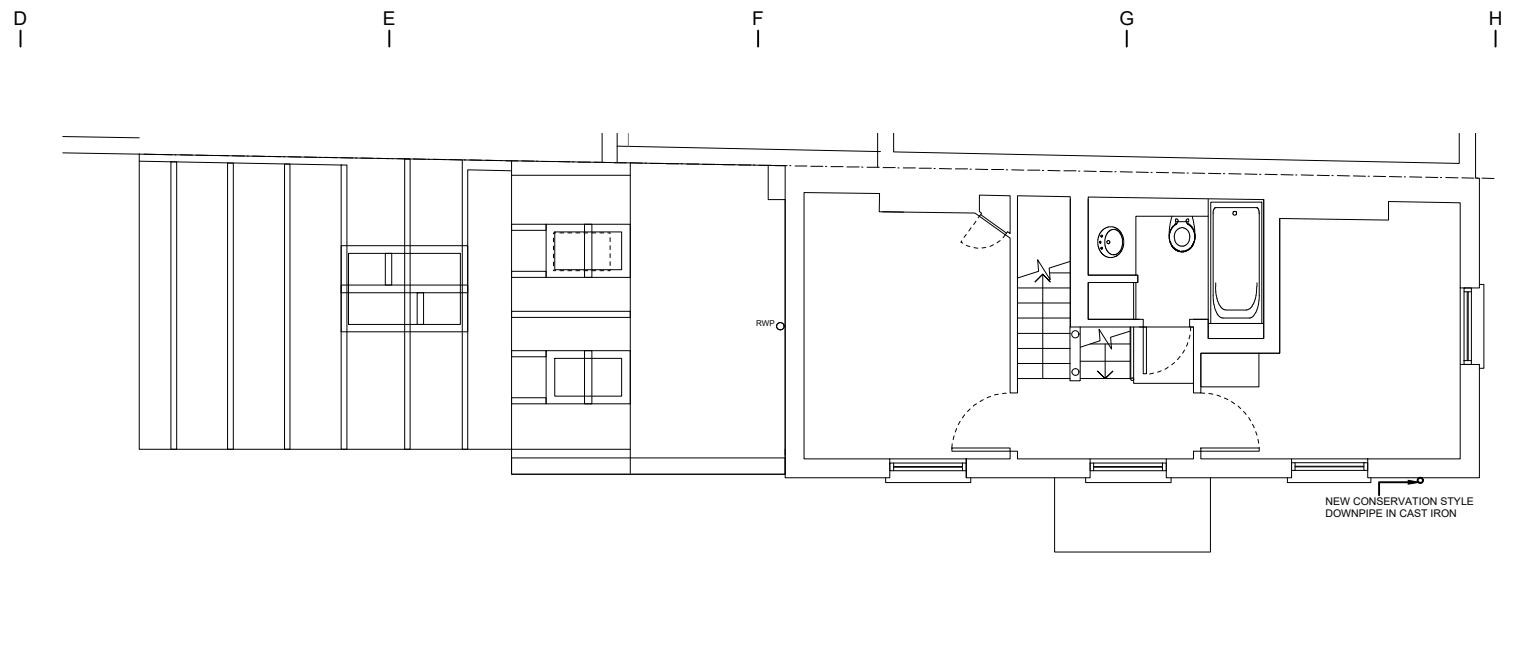




2A PROPOSED GROUND FLOOR PLAN

SCALE 1:100

 



2D PROPOSED FIRST FLOOR PLAN

SCALE 1:100

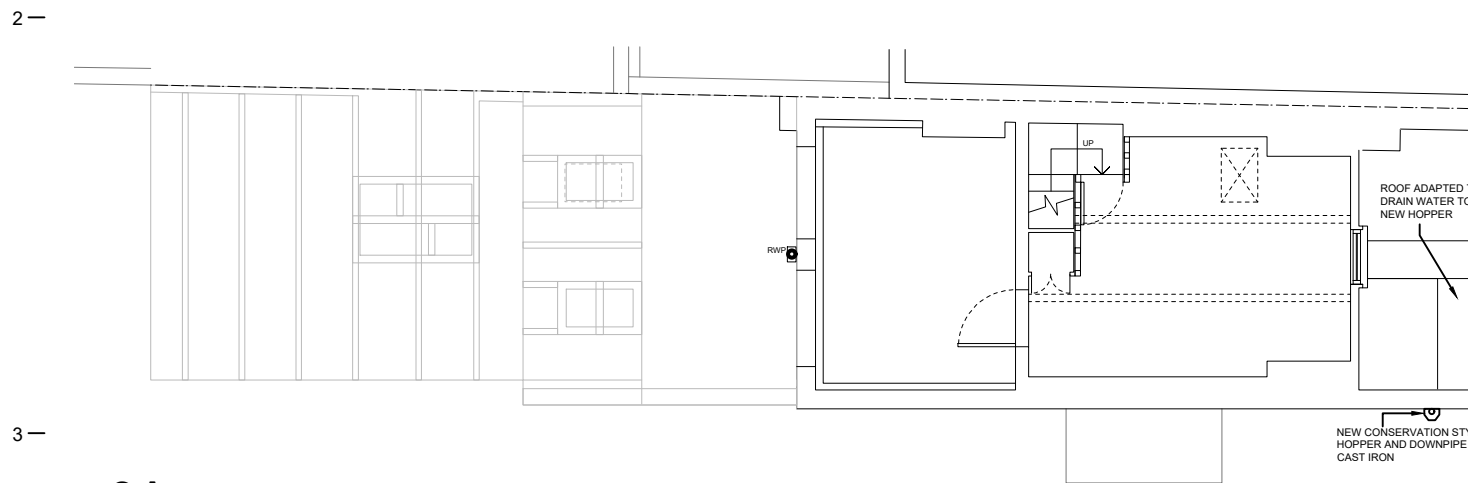 


3A PROPOSED SECOND FLOOR PLAN

SCALE 1:100

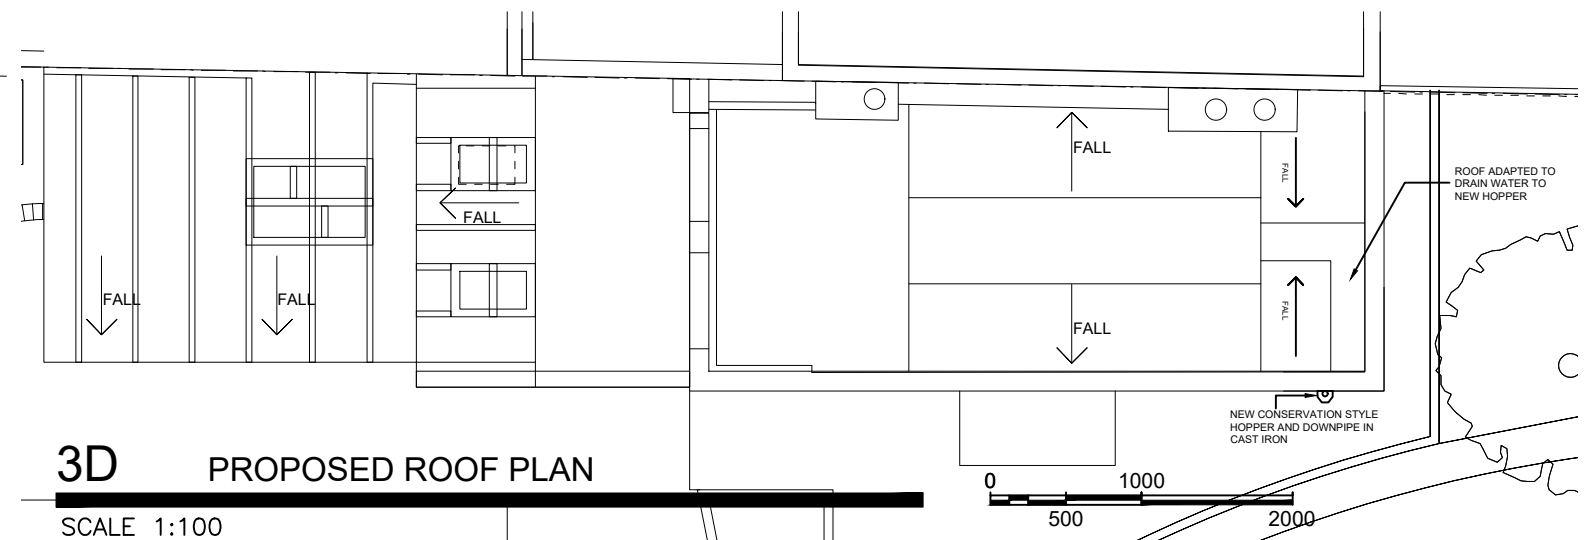 

3D PROPOSED ROOF PLAN

SCALE 1:100

 

4-

P&P ARCHITECTS LTD 0207 267 6909	Client Seung Ah Lee Murphy	Drawing Title Proposed Floor Plans	Project Number 21/0238	Drawing Number
	Project Title Drainage Alteration 34 Harmond Street, London, NW1 8DJ	Scale 1:100 (A3)	Date 26/04/21	Sheet No. 21-238-02
		Revised -	Status -	Rev. -
		Rev Date Description Rev By Ckd By		