
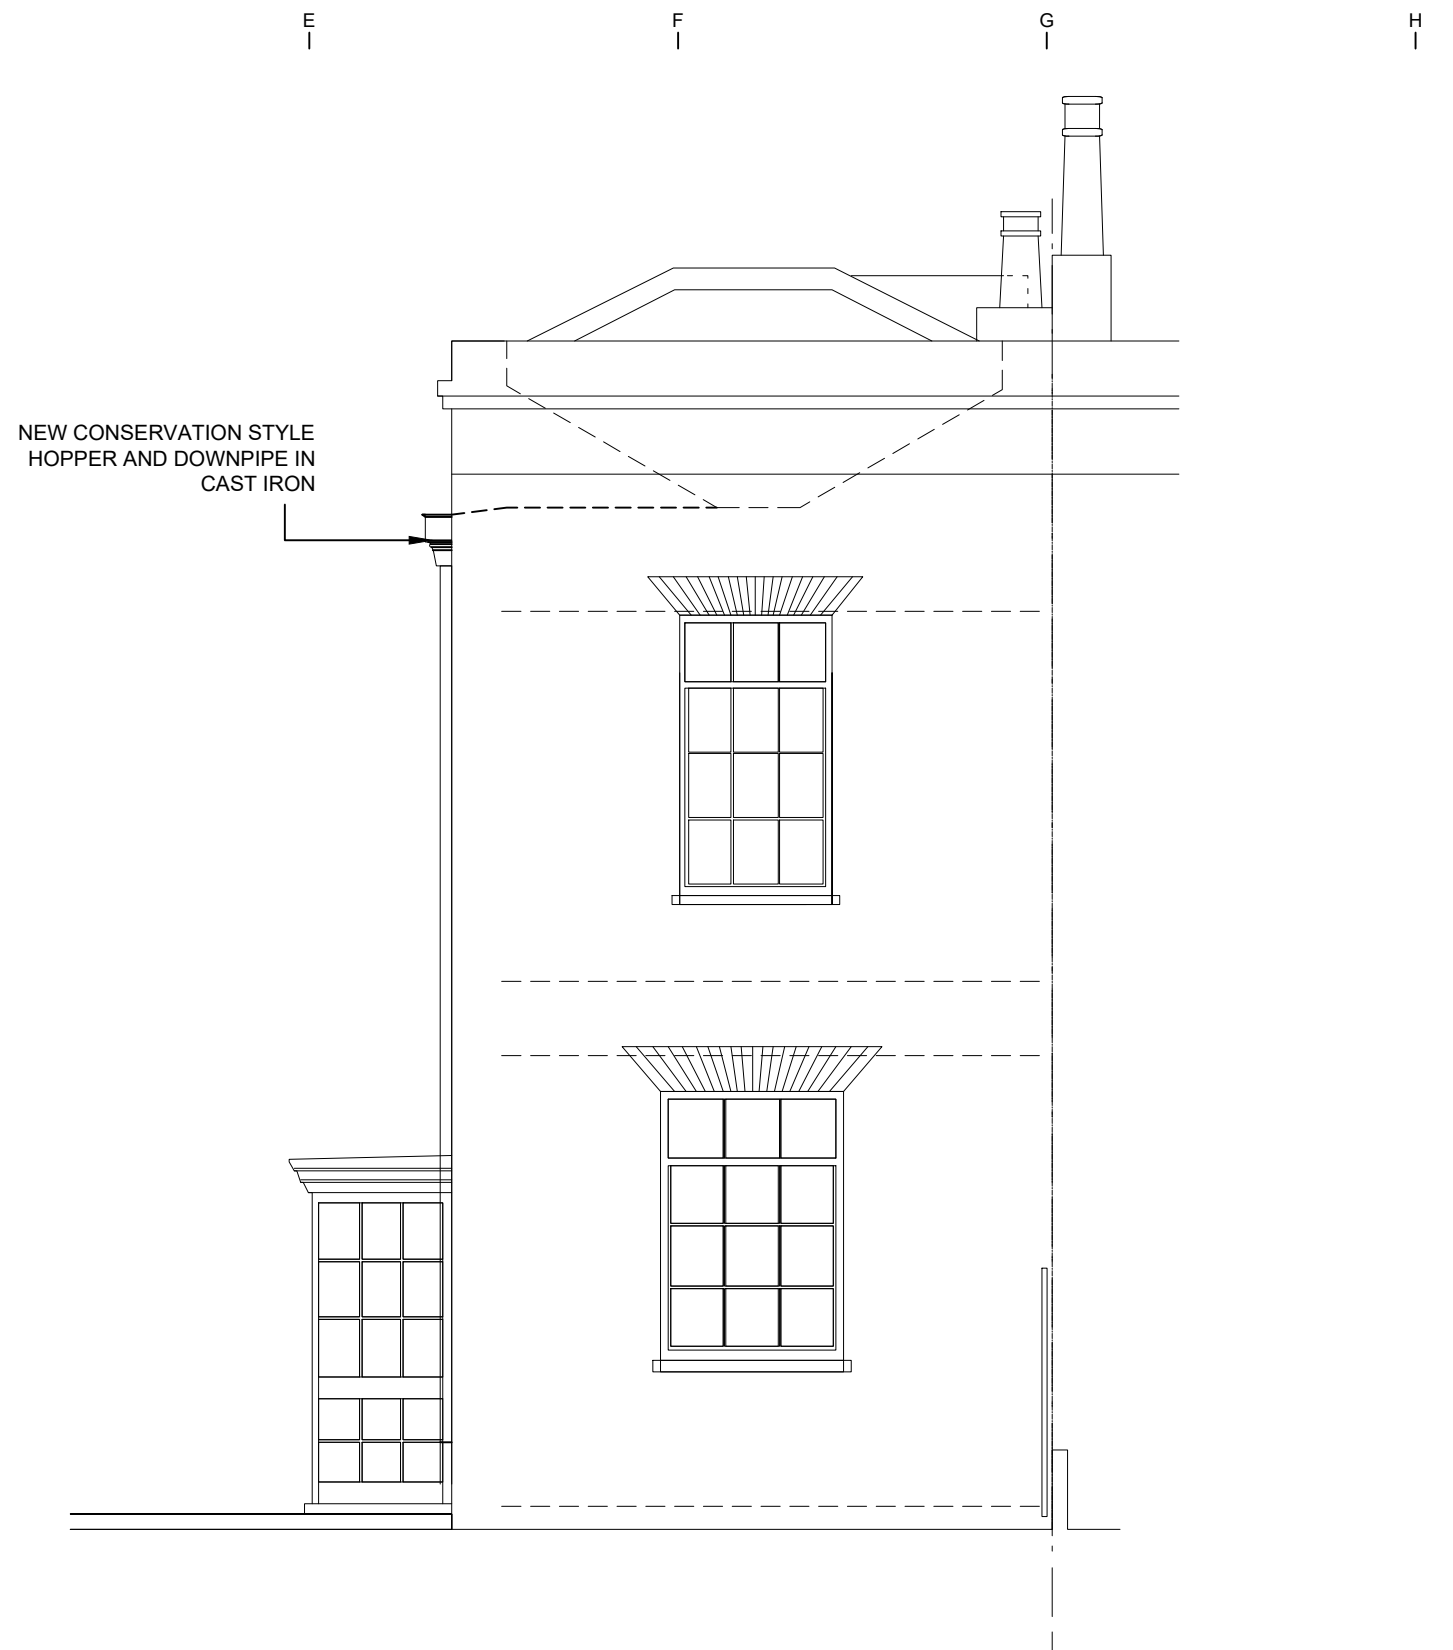



4A PROPOSED EAST ELEVATION

SCALE 1:50

 

4E PROPOSED WEST ELEVATION

SCALE 1:50

 

P&P ARCHITECTS LTD 0207 267 6909	Client Seung Ah Lee Murphy	Drawing Title Proposed East and West Elevation	Project Number 21/0238	Drawing Number Sheet No. Rev.
	Project Title Drainage Alteration 34 Harmood Street, London, NW1 8DJ	Rev. Date Description Rev By Ckd By	Scale 1:50 (A3)	21-238-06 -
			Date 26/04/21	
			Revised -	
			Status -	