

GENERAL NOTES:
DO NOT SCALE FROM THIS DRAWING
ALL DIMENSIONS TO BE CHECKED ON SITE
ANY OMISSIONS OR DISCREPANCIES TO BE
REPORTED TO THE ARCHITECT IMMEDIATELY
IF IN DOUBT ASK

P2	23.04.21	ADVERTISEMENT	FG
T1	16.04.21	TENDER	FG
P1	16.03.21	LISTED BUILDING CONSENT	FG
REV	DATE	NOTES	IDR

DRAWING STATUS

PLANNING

CLIENT

VAPIANO®

ARCHITECT

F I N K E R N A G E L R O S S

Third Floor
Unicorn House
221–222 Shoreditch High
Street
London E1 6PJ
Tel: 020 7377 5114
info@finkernagelross.com
www.finkernagelross.com

PROJECT

VAPIANO LONDON 4
CENTRE POINT
LONDON WC2H

DRAWING TITLE

PROPOSED SHOPFRONT
& PASSAGEWAY ELEVATIONS

DRAWN	DR. DATE	CHECKED	CH. DATE
FG	03.03.21	AB	16.04.21
SCALE		SHEET SIZE	

1:50 @ A1


A1

DRAWING NO

VAP-LON4-311 P2


PROPOSED EXTERNAL SEATING

1:50 @ A1

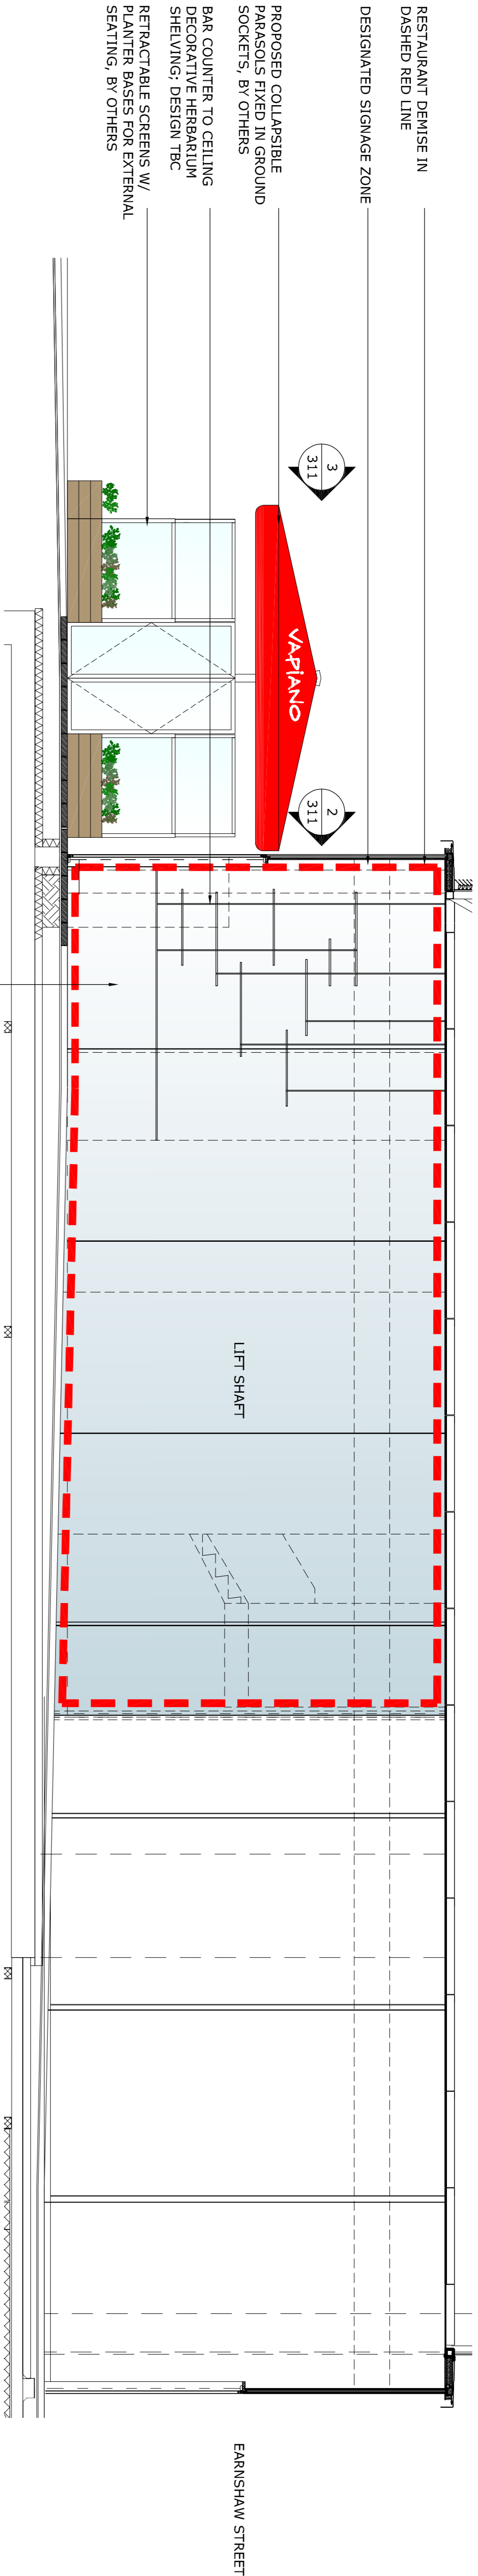

1 PROPOSED PASSAGEWAY ELEVATION

1:50 @ A1

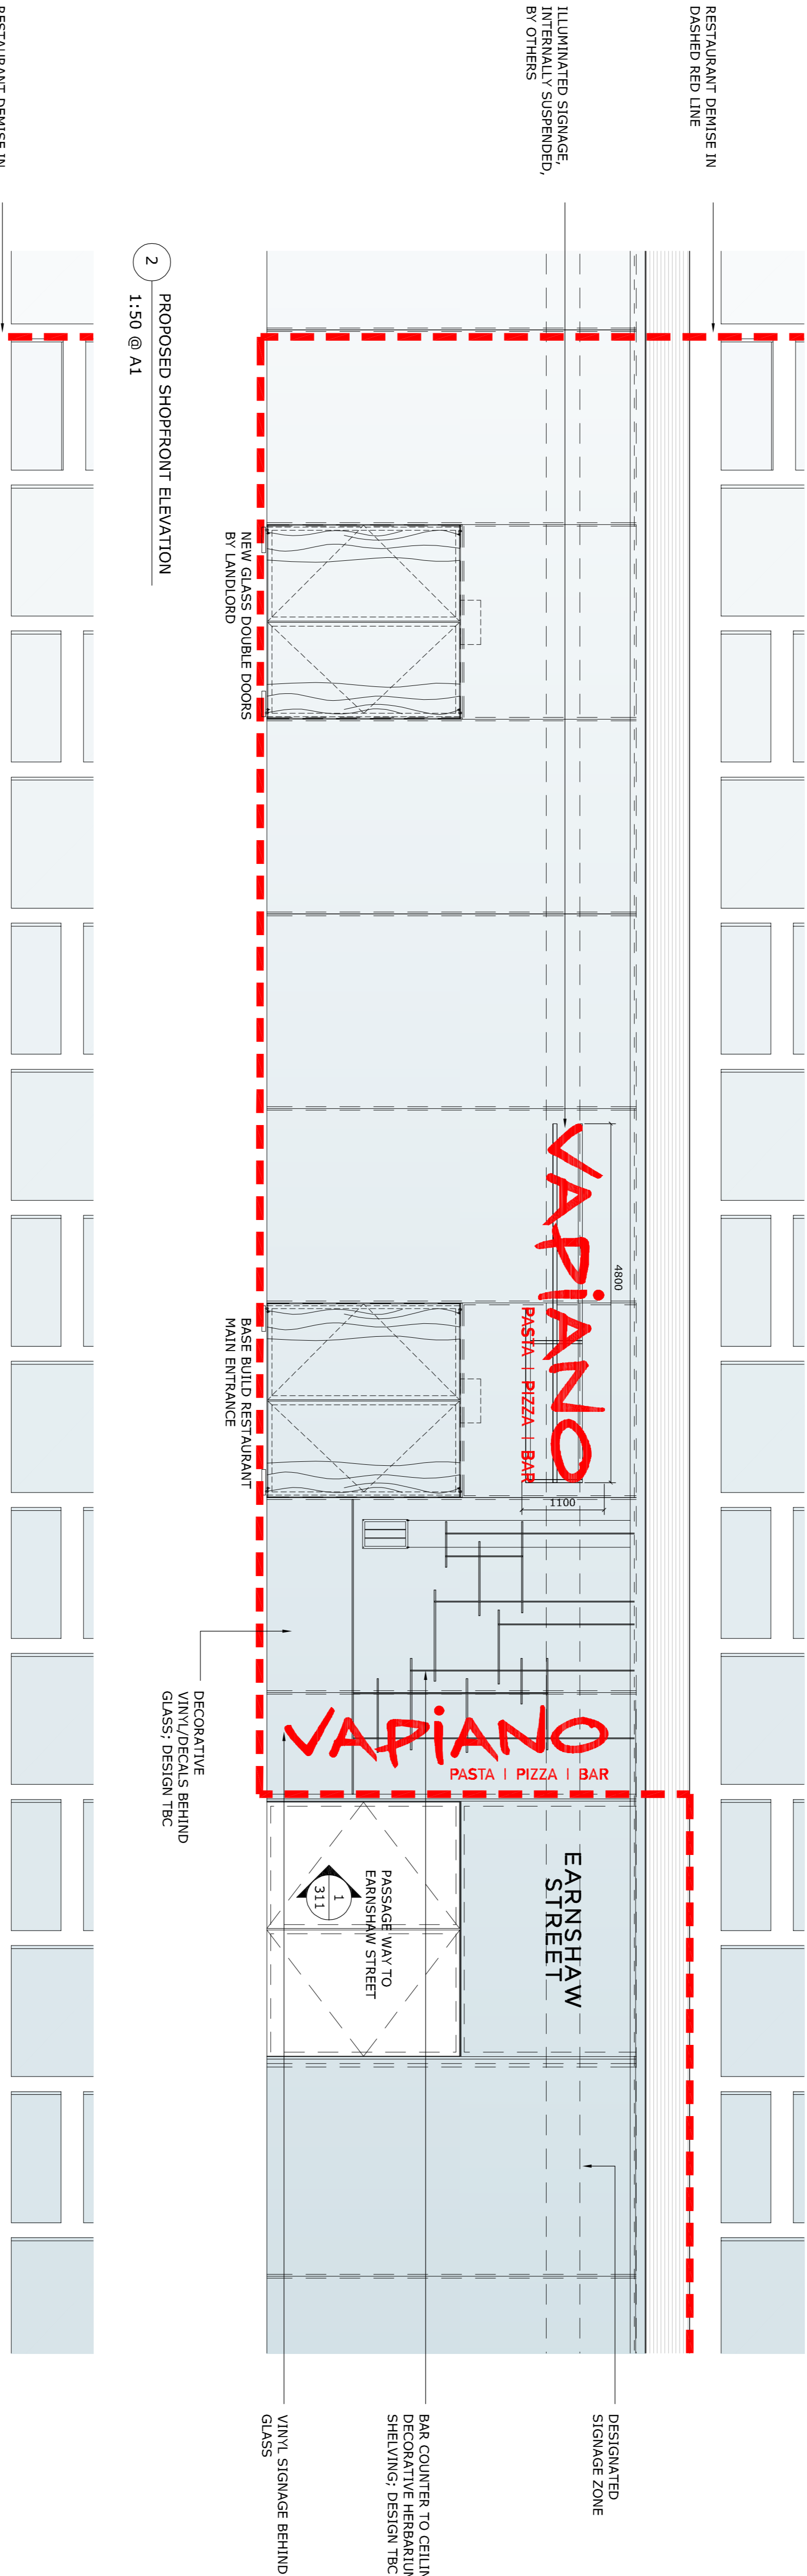

2 PROPOSED SHOPFRONT ELEVATION

1:50 @ A1



3 PROPOSED EXTERNAL SEATING

1:50 @ A1