



KEY:

— PROPERTY BOUNDARY


 PROPERTY



DATE	REVISIONS
12.06.2020	R-01 FOR PLANNING

- Do not scale from this drawing
 - All dimensions to be confirmed on site
 - Information contained within this drawing is the sole copyright of SPAN GROUP Ltd and is not to be reproduced without permission
 - SPAN GROUP are to be notified immediately of any discrepancies

ReQuestAPlan
 Map number: TQRQM20119163907465
 Title: 124 FR
 Map Produced for: Newquest Development 122-124
 ? Crown copyright and database rights 2020 OS 100042766
 Project ID:
 Date of Purchase: 28-04-2020
 1 Years subscription from 28-04-2020 for 1 workstation.

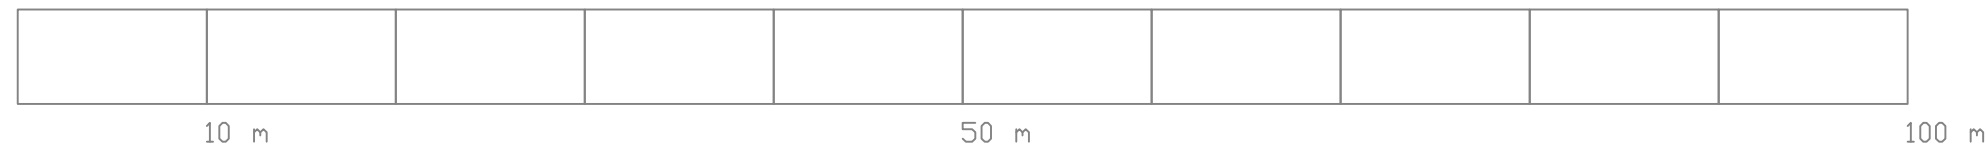

Span Group 7 Heathgate Place
 75-83 Agincourt Road
 London | NW3 2NT
 info@spangroup.com
 www.spangroup.com
 T : 020 7428 5822

Existing Site Plan 1:200

JOB NO: FR122 CLIENT: Newquest Develop. 122 Ltd

TITLE: Flat 1, 122 Fellows Road, NW3 3JH, London

DWG: Existing Site Plan

DRAWN: GF DATE: 29.04.2020 SCALE: 1/200 @A3

CHECKED: NE STATUS: Planning REV: R-01

DWG NO: **FR122-0100-002**