


Copyright: All rights reserved  
©Archi-Tone Ltd

RIBA no.4783458 & ARB no.056654C

The drawing must not be reproduced  
without permission.  
The contractor is responsible for checking  
dimensions on the site.

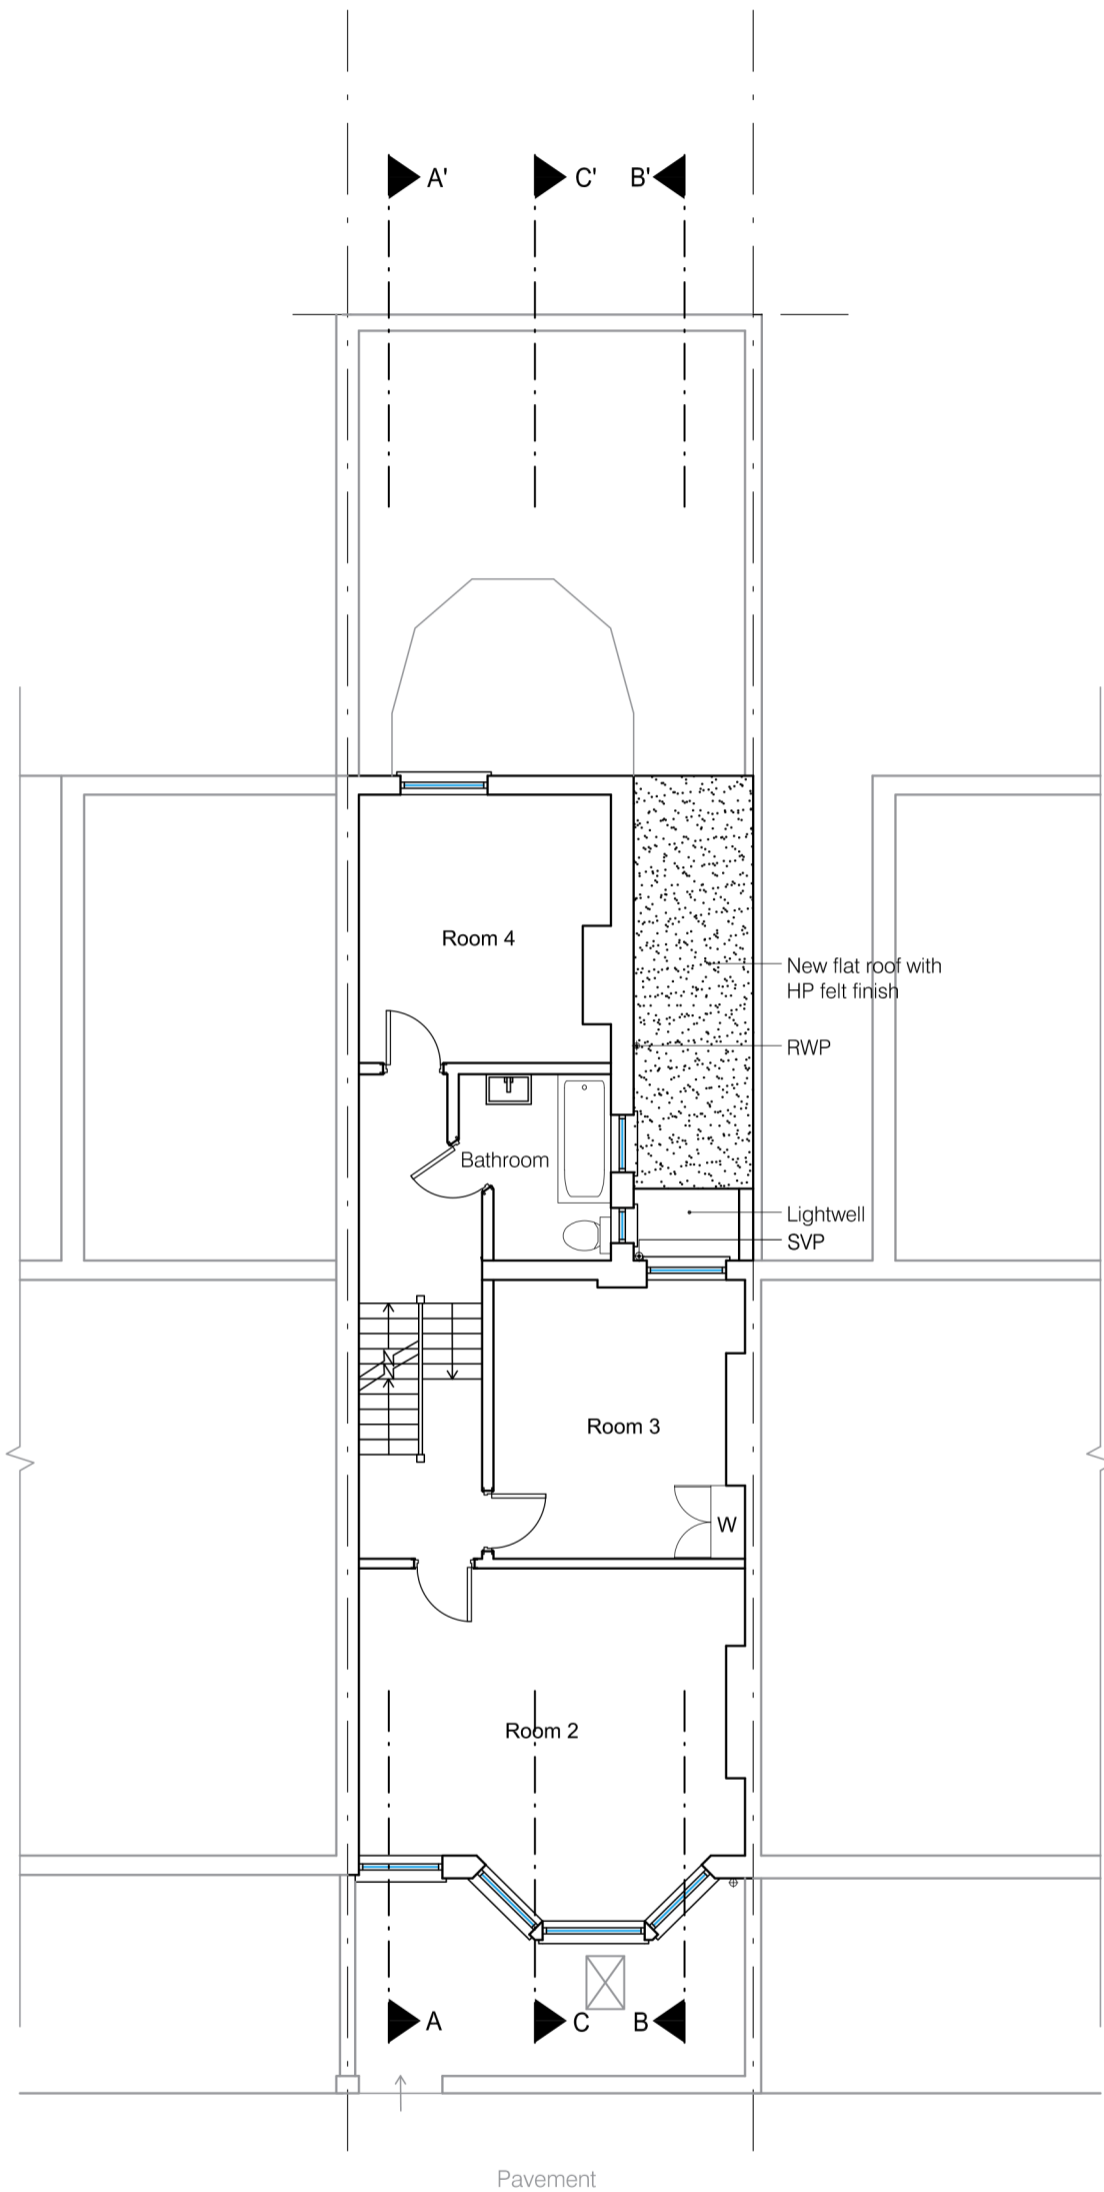

KEY:	
	EXISTING WALLS
	AS PROPOSED EXTERNAL WALLS
	AS PROPOSED WALLS
	SITE BOUNDARY

A: More information about neighboring  
properties added 29.03.21

REV	DESCRIPTION	DATE
JOB		

16 Cressy Road, London,  
NW3 2LY

CLIENT  
Mr & Mrs Zarifis

DESCRIPTION  
First Floor plan  
As Proposed

DWG. No.	20597/22	REV A
-------------	----------	----------

Scale 1:100  
0 2m 4m

DATE	Sep 2020
DWG. BY	PE
CHECKED BY	NS

**Archi-Tone Ltd**  
Chartered Architects

130 East Barnet Road  
New Barnet  
Herts EN4 8RE

tel : 0208 447 0088  
fax: 0208 441 7114  
architoneltd@gmail.com

First floor plan  
As Proposed

CRESSY ROAD