





SOUTH ELEVATION

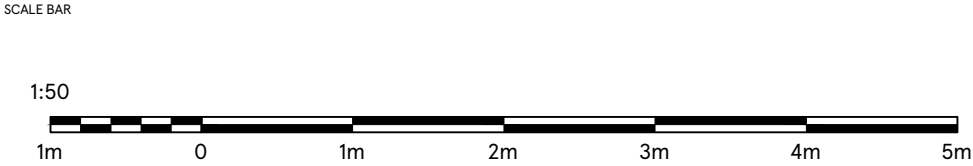

DRAWING NO 03_5186_03A	STORE TYPE EXPRESS	<div><p>FEASIBILITY ARCHITECTURE TESCO STORES LIMITED OMEGA BUILDING, KESTREL WAY, HERTFORDSHIRE, WELWYN GARDEN CITY, HERTFORDSHIRE, AL7 1GA TELEPHONE : 01707 395150</p><p><small>THE COPYRIGHT AND ALL OTHER RIGHTS IN AND RELATING TO THIS PUBLICATION BELONG TO AND ARE THE SOLE PROPERTY OF TESCO STORES LIMITED. ALL RIGHTS ARE RESERVED. NEITHER THE WHOLE NOR ANY PART OF THIS PUBLICATION MAY BE REPRODUCED OR TRANSMITTED IN ANY FORM OR BY ANY ELECTRONIC OR MECHANICAL MEANS INCLUDING PHOTOCOPYING AND RECORDING OR FROM ANY RETRIEVAL SYSTEM WITHOUT THE PRIOR WRITTEN LICENCE FROM THE OWNER © 2021 TESCO STORES LIMITED</small></p></div>
SCALE 1:50@A3	DATE 22.04.2021	
CHECKED BY ANDY HORWOOD	STORE NAME KENTISH TOWN	
DRAWN BY SAISREE	CONTENT EXISTING ELEVATIONS	