


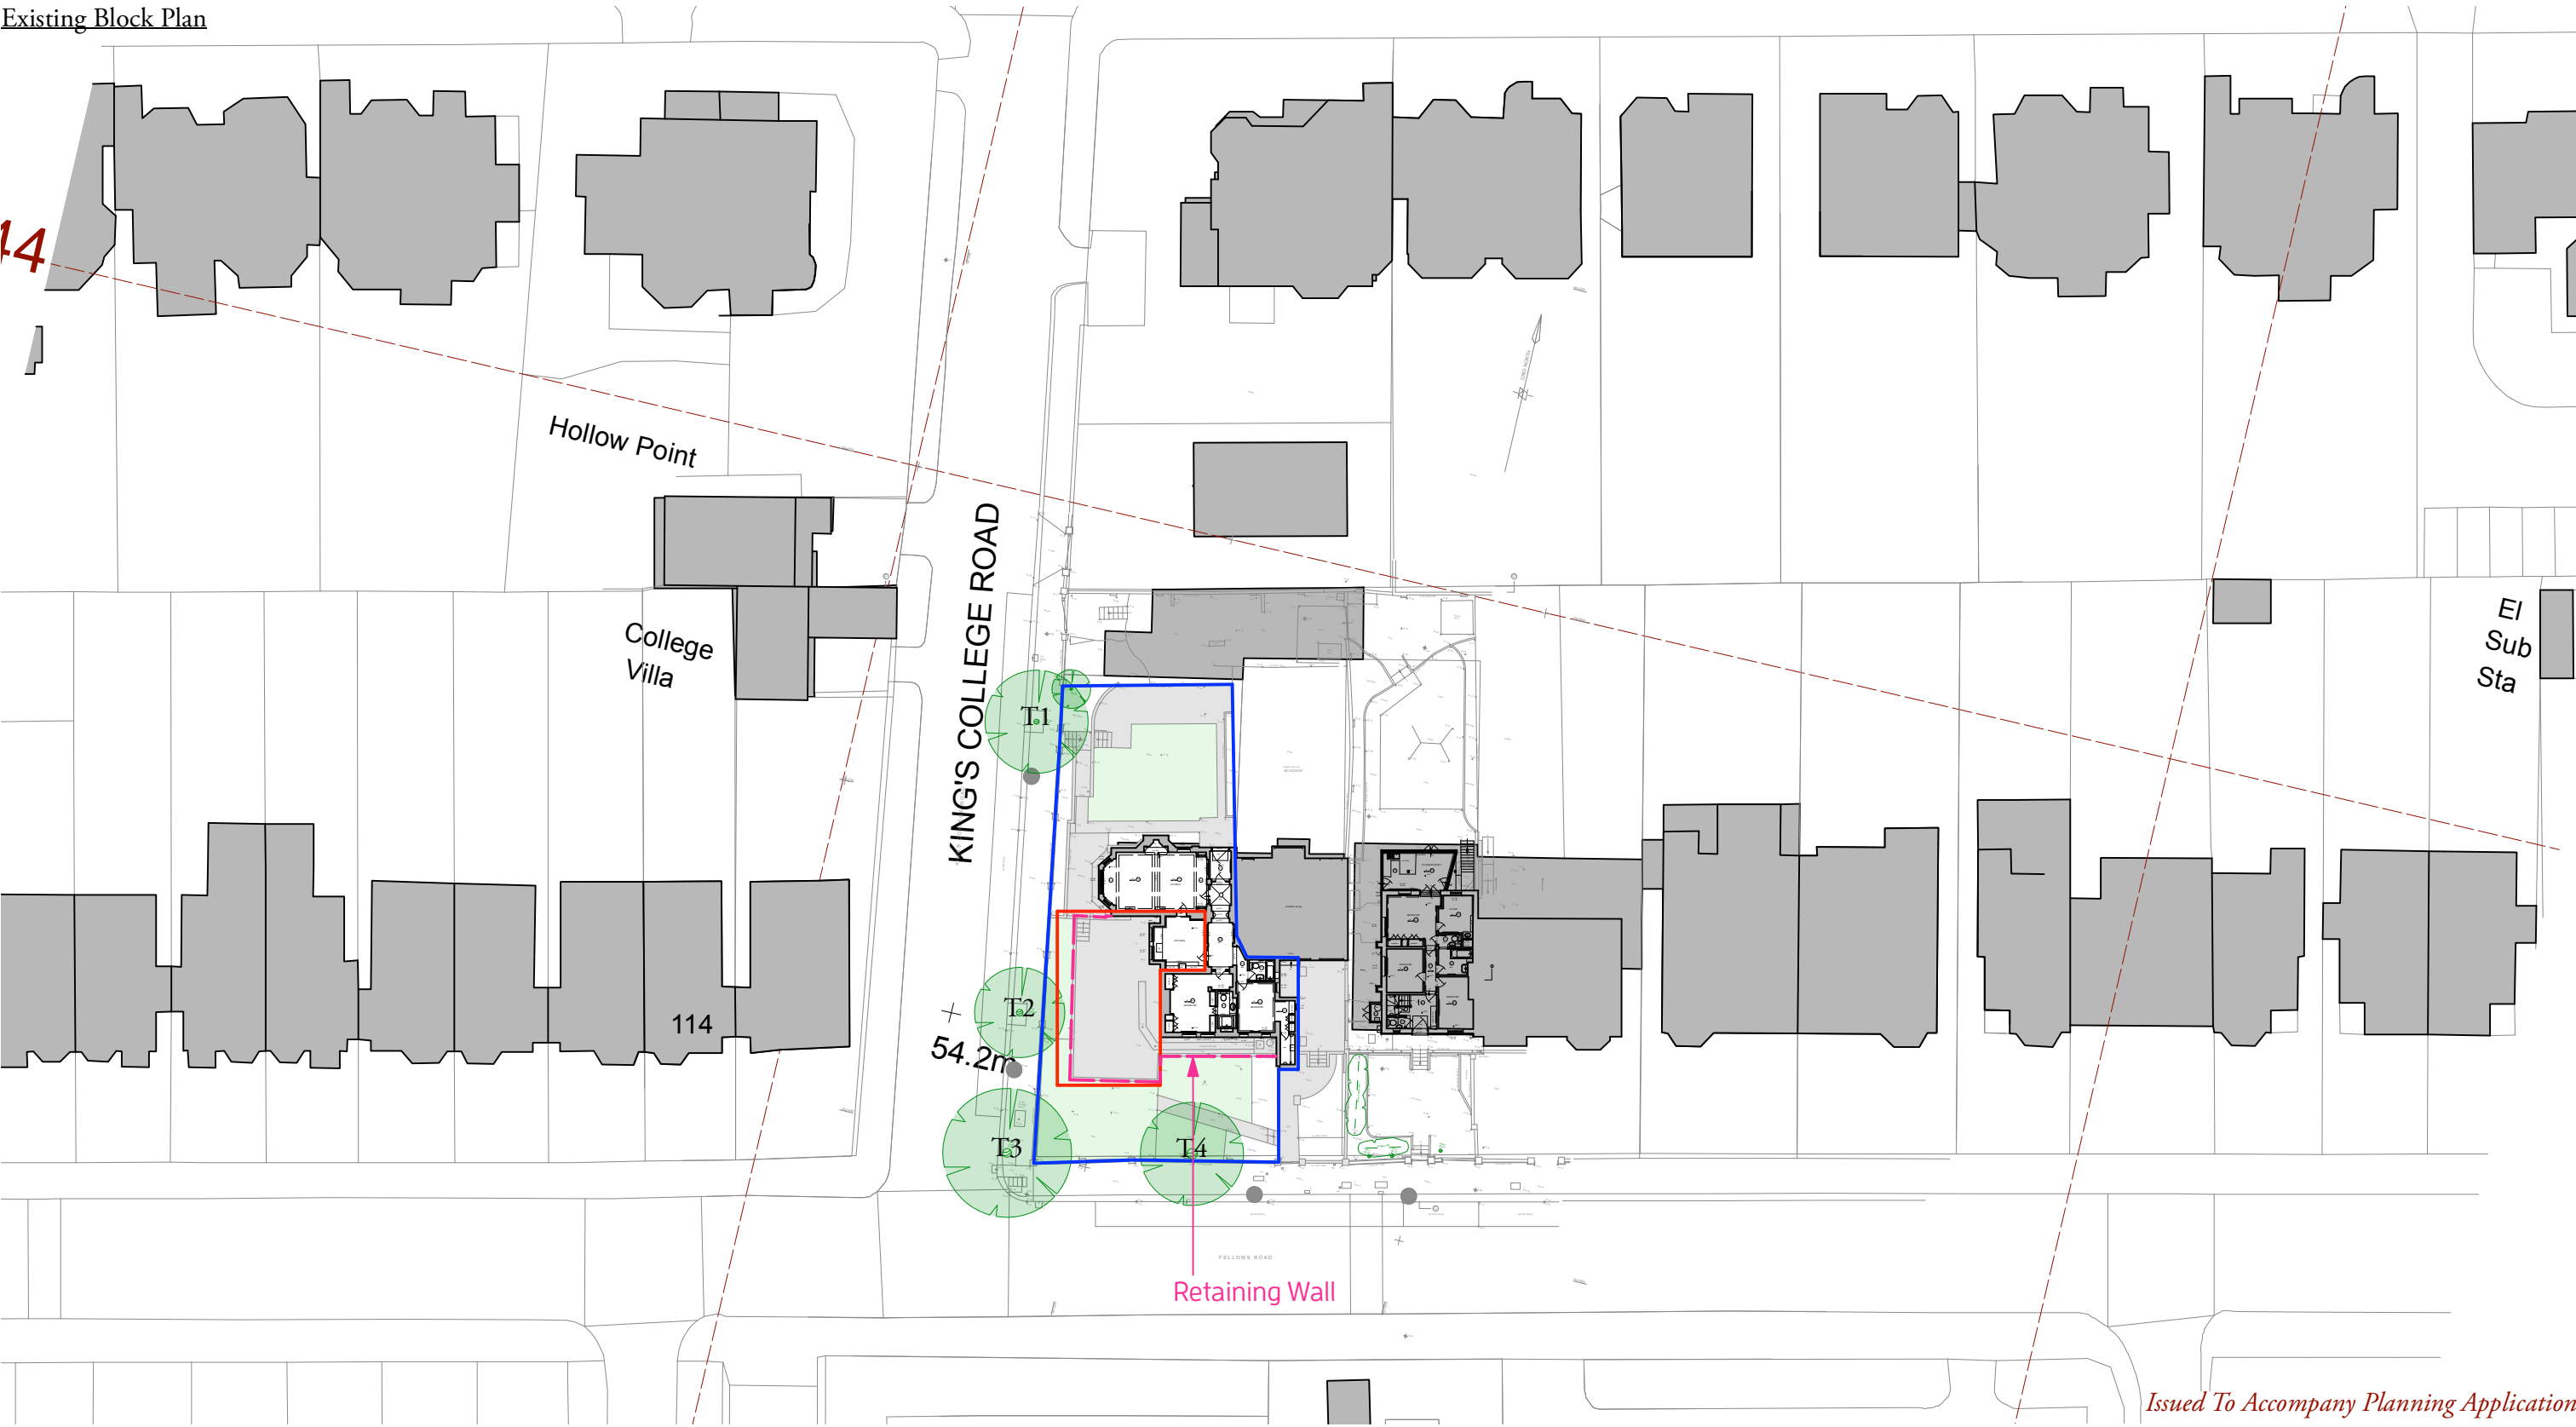



Issued To Accompany Planning Application

Christopher Tredway Architects


The Studio, 184 Colne Road, Twickenham, Middlesex TW2 6RE.
E Mail: office@christredway.co.uk Phone: +44 (0)20 7101 9336

Flat 1, 102 Fellows Road

Site: Flat 1, 102 Fellows Road, Belsize Park, London NW3 3JH. Job No: 068
Drawing No: 068 / S_01
Title: Existing Block Plan Revision: /
Date: 30/03/2021 Scale: 1:500 @ 100% A3 L
© Christopher Tredway Architects Ltd. 2021

 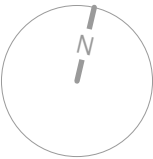

Existing Site Plan

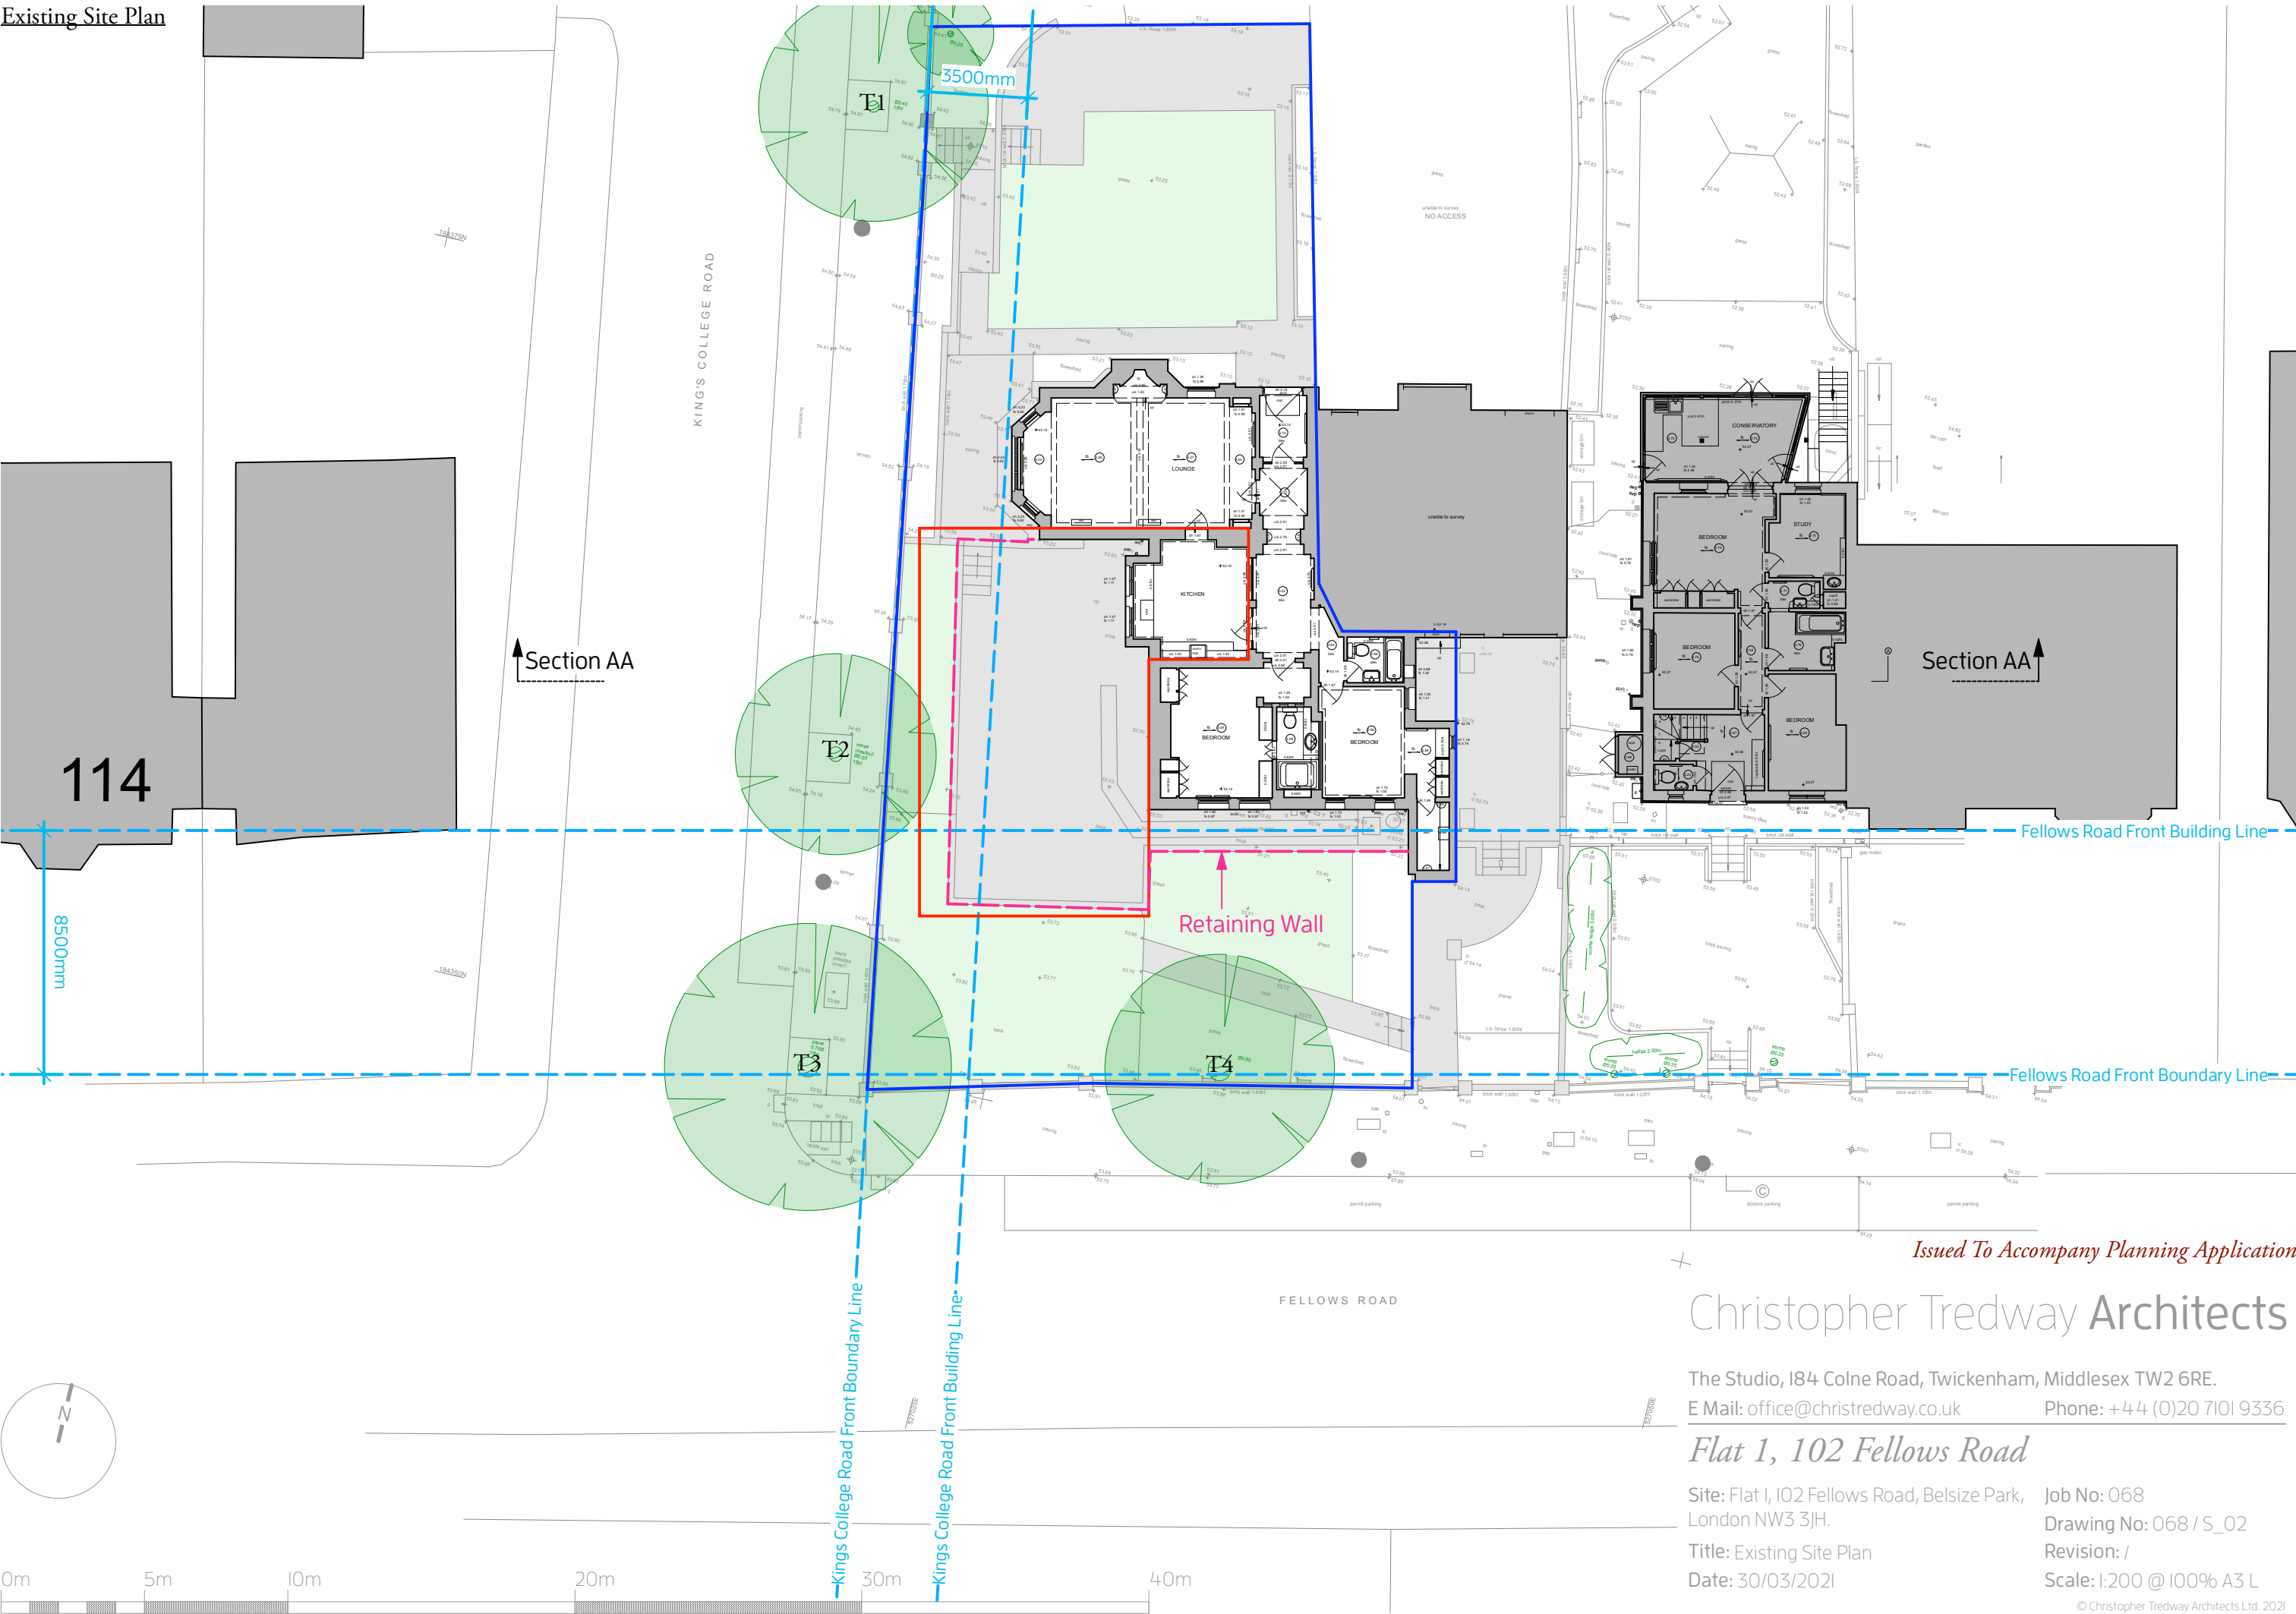

Christopher Tredway Architects


The Studio, 184 Colne Road, Twickenham, Middlesex TW2 6RE.
E Mail: office@christredway.co.uk Phone: +44 (0)20 7101 9336

Flat 1, 102 Fellows Road

Site: Flat 1, 102 Fellows Road, Belsize Park, London NW3 3JH. Job No: 068
Drawing No: 068 / S_02
Title: Existing Site Plan Revision: /
Date: 30/03/2021 Scale: 1:200 @ 100% A3 L

© Christopher Tredway Architects Ltd. 2021

Existing Lower Ground Floor Plan

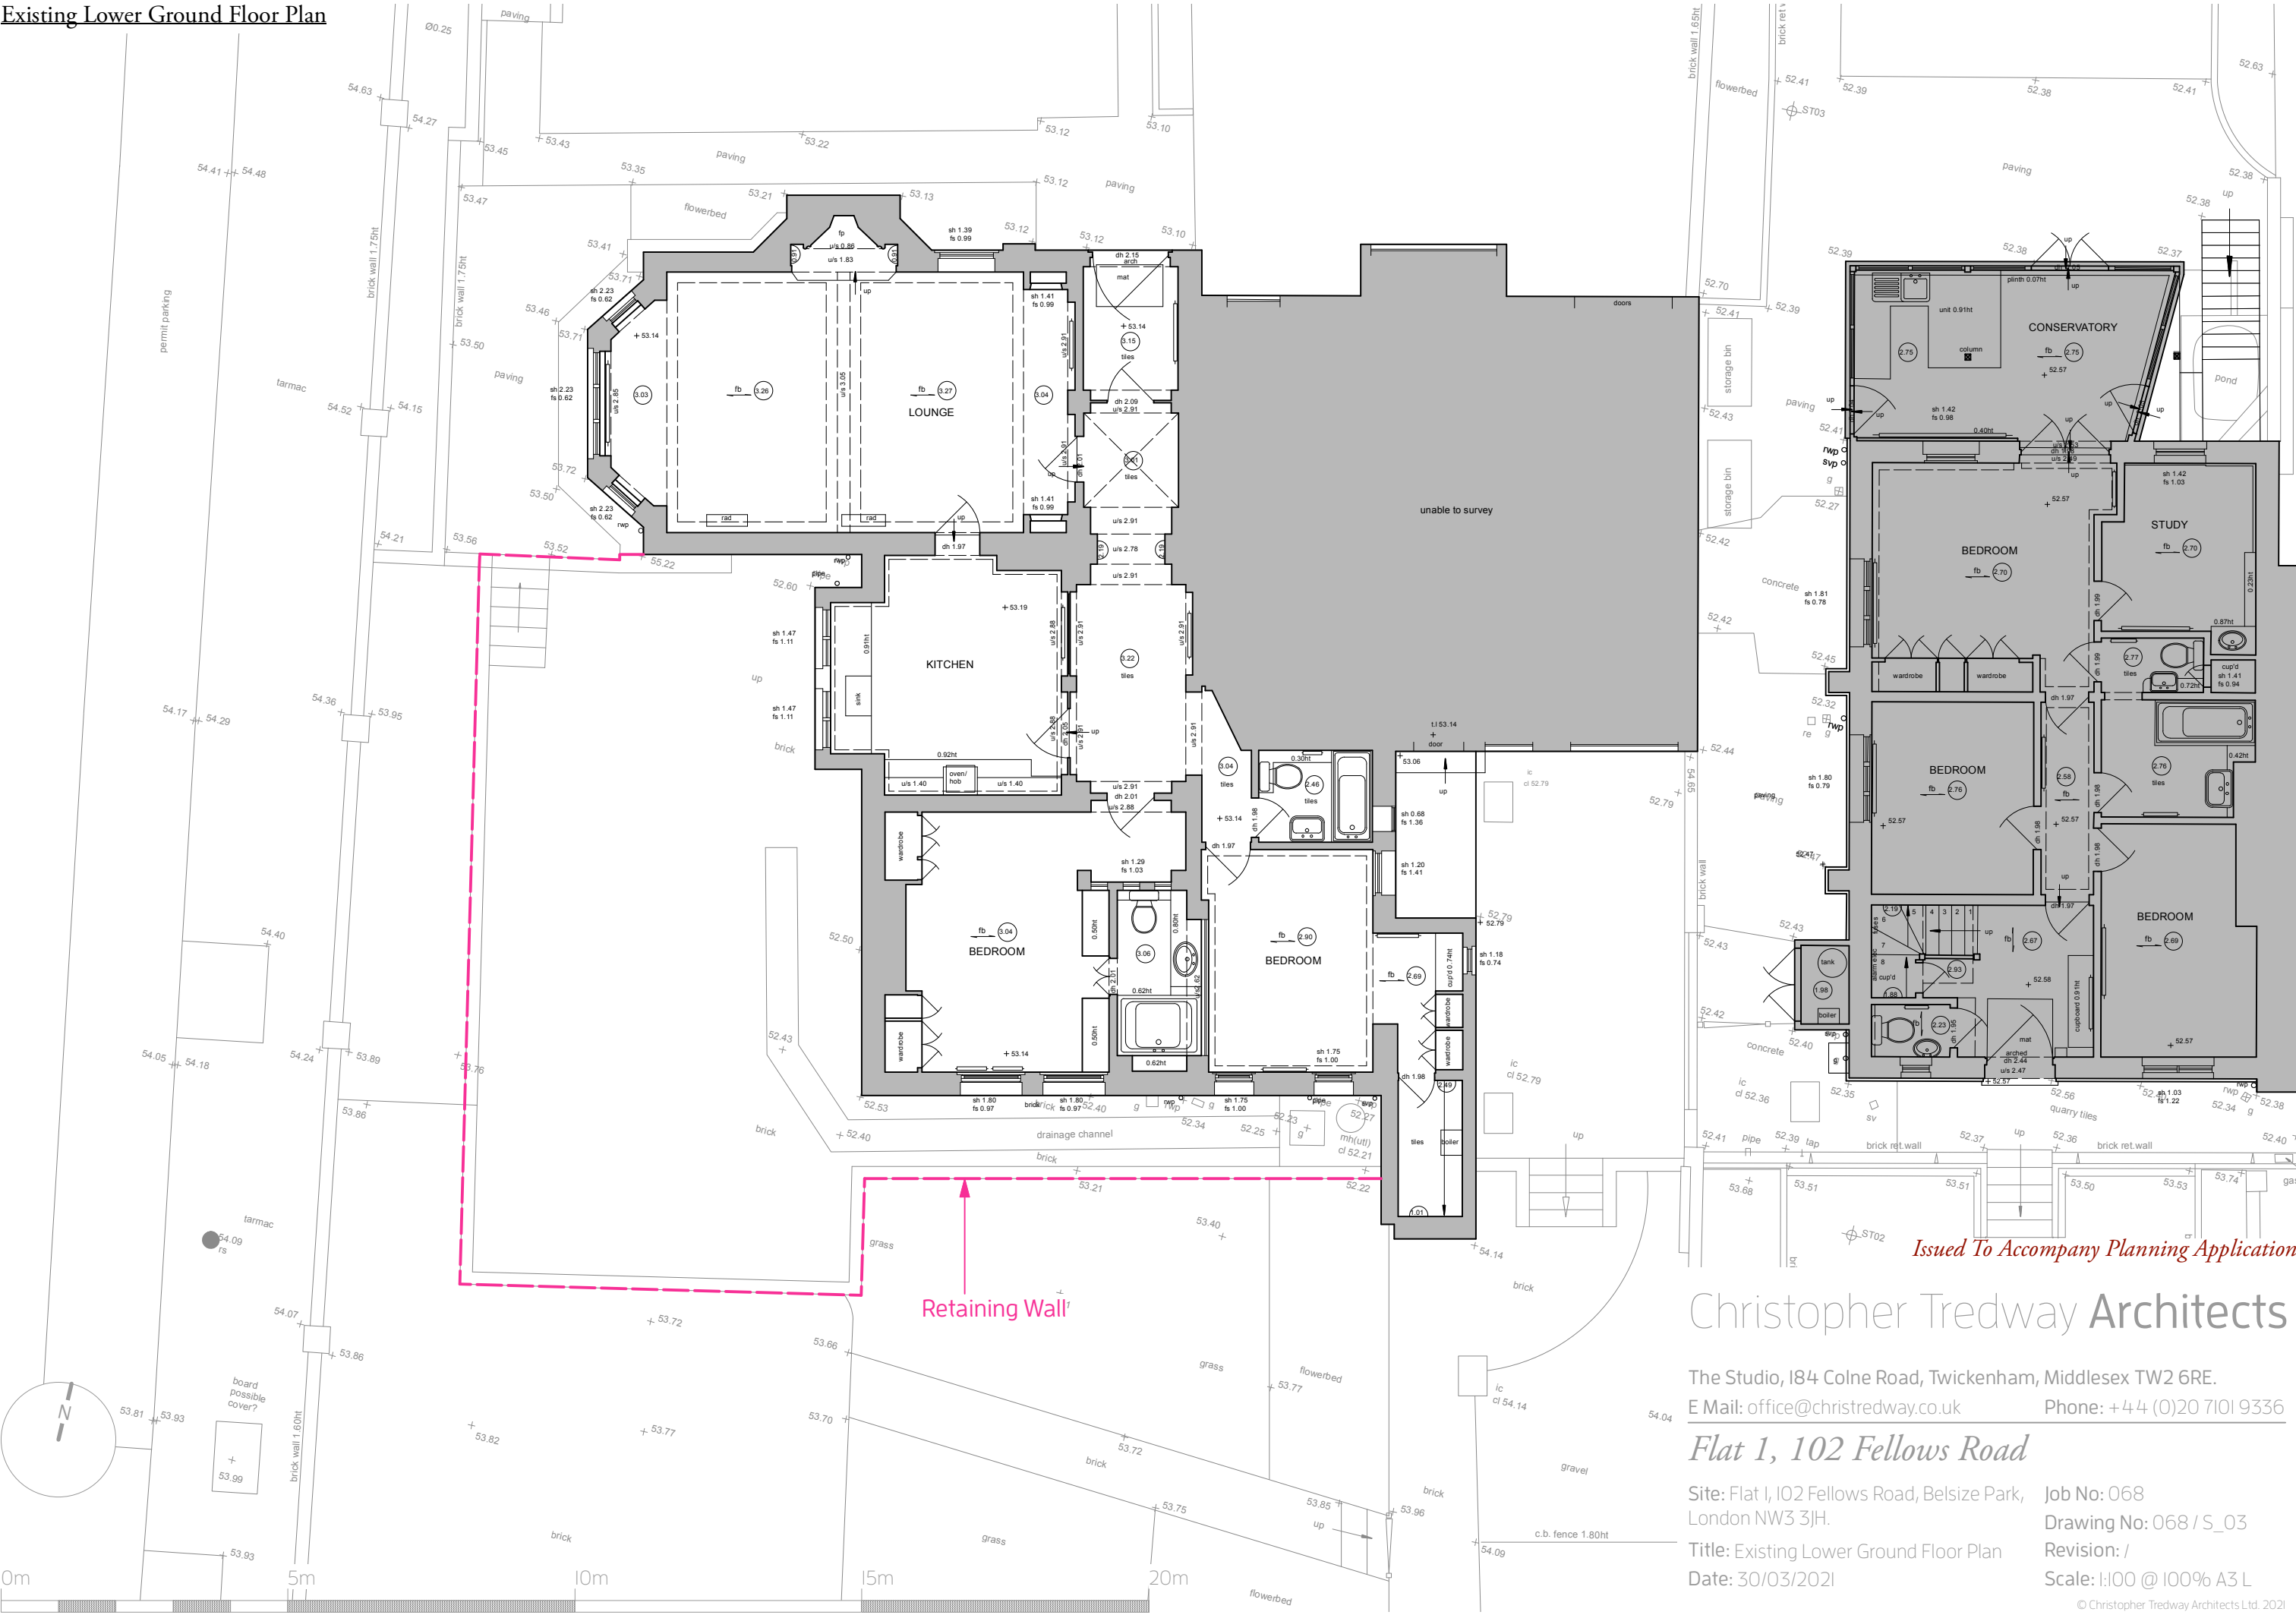

Issued To Accompany Planning Application


Christopher Tredway Architects

The Studio, I84 Colne Road, Twickenham, Middlesex TW2 6RE.
E Mail: office@christredway.co.uk Phone: +4 4 (0)20 7101 9336

Flat 1, 102 Fellows Road

Site: Flat 1, 102 Fellows Road, Belsize Park, London NW3 3JH. Job No: 068
Drawing No: 068 / S_03
Title: Existing Lower Ground Floor Plan Revision: /
Date: 30/03/2021 Scale: 1:100 @ 100% A3 L

Existing Roof Plan

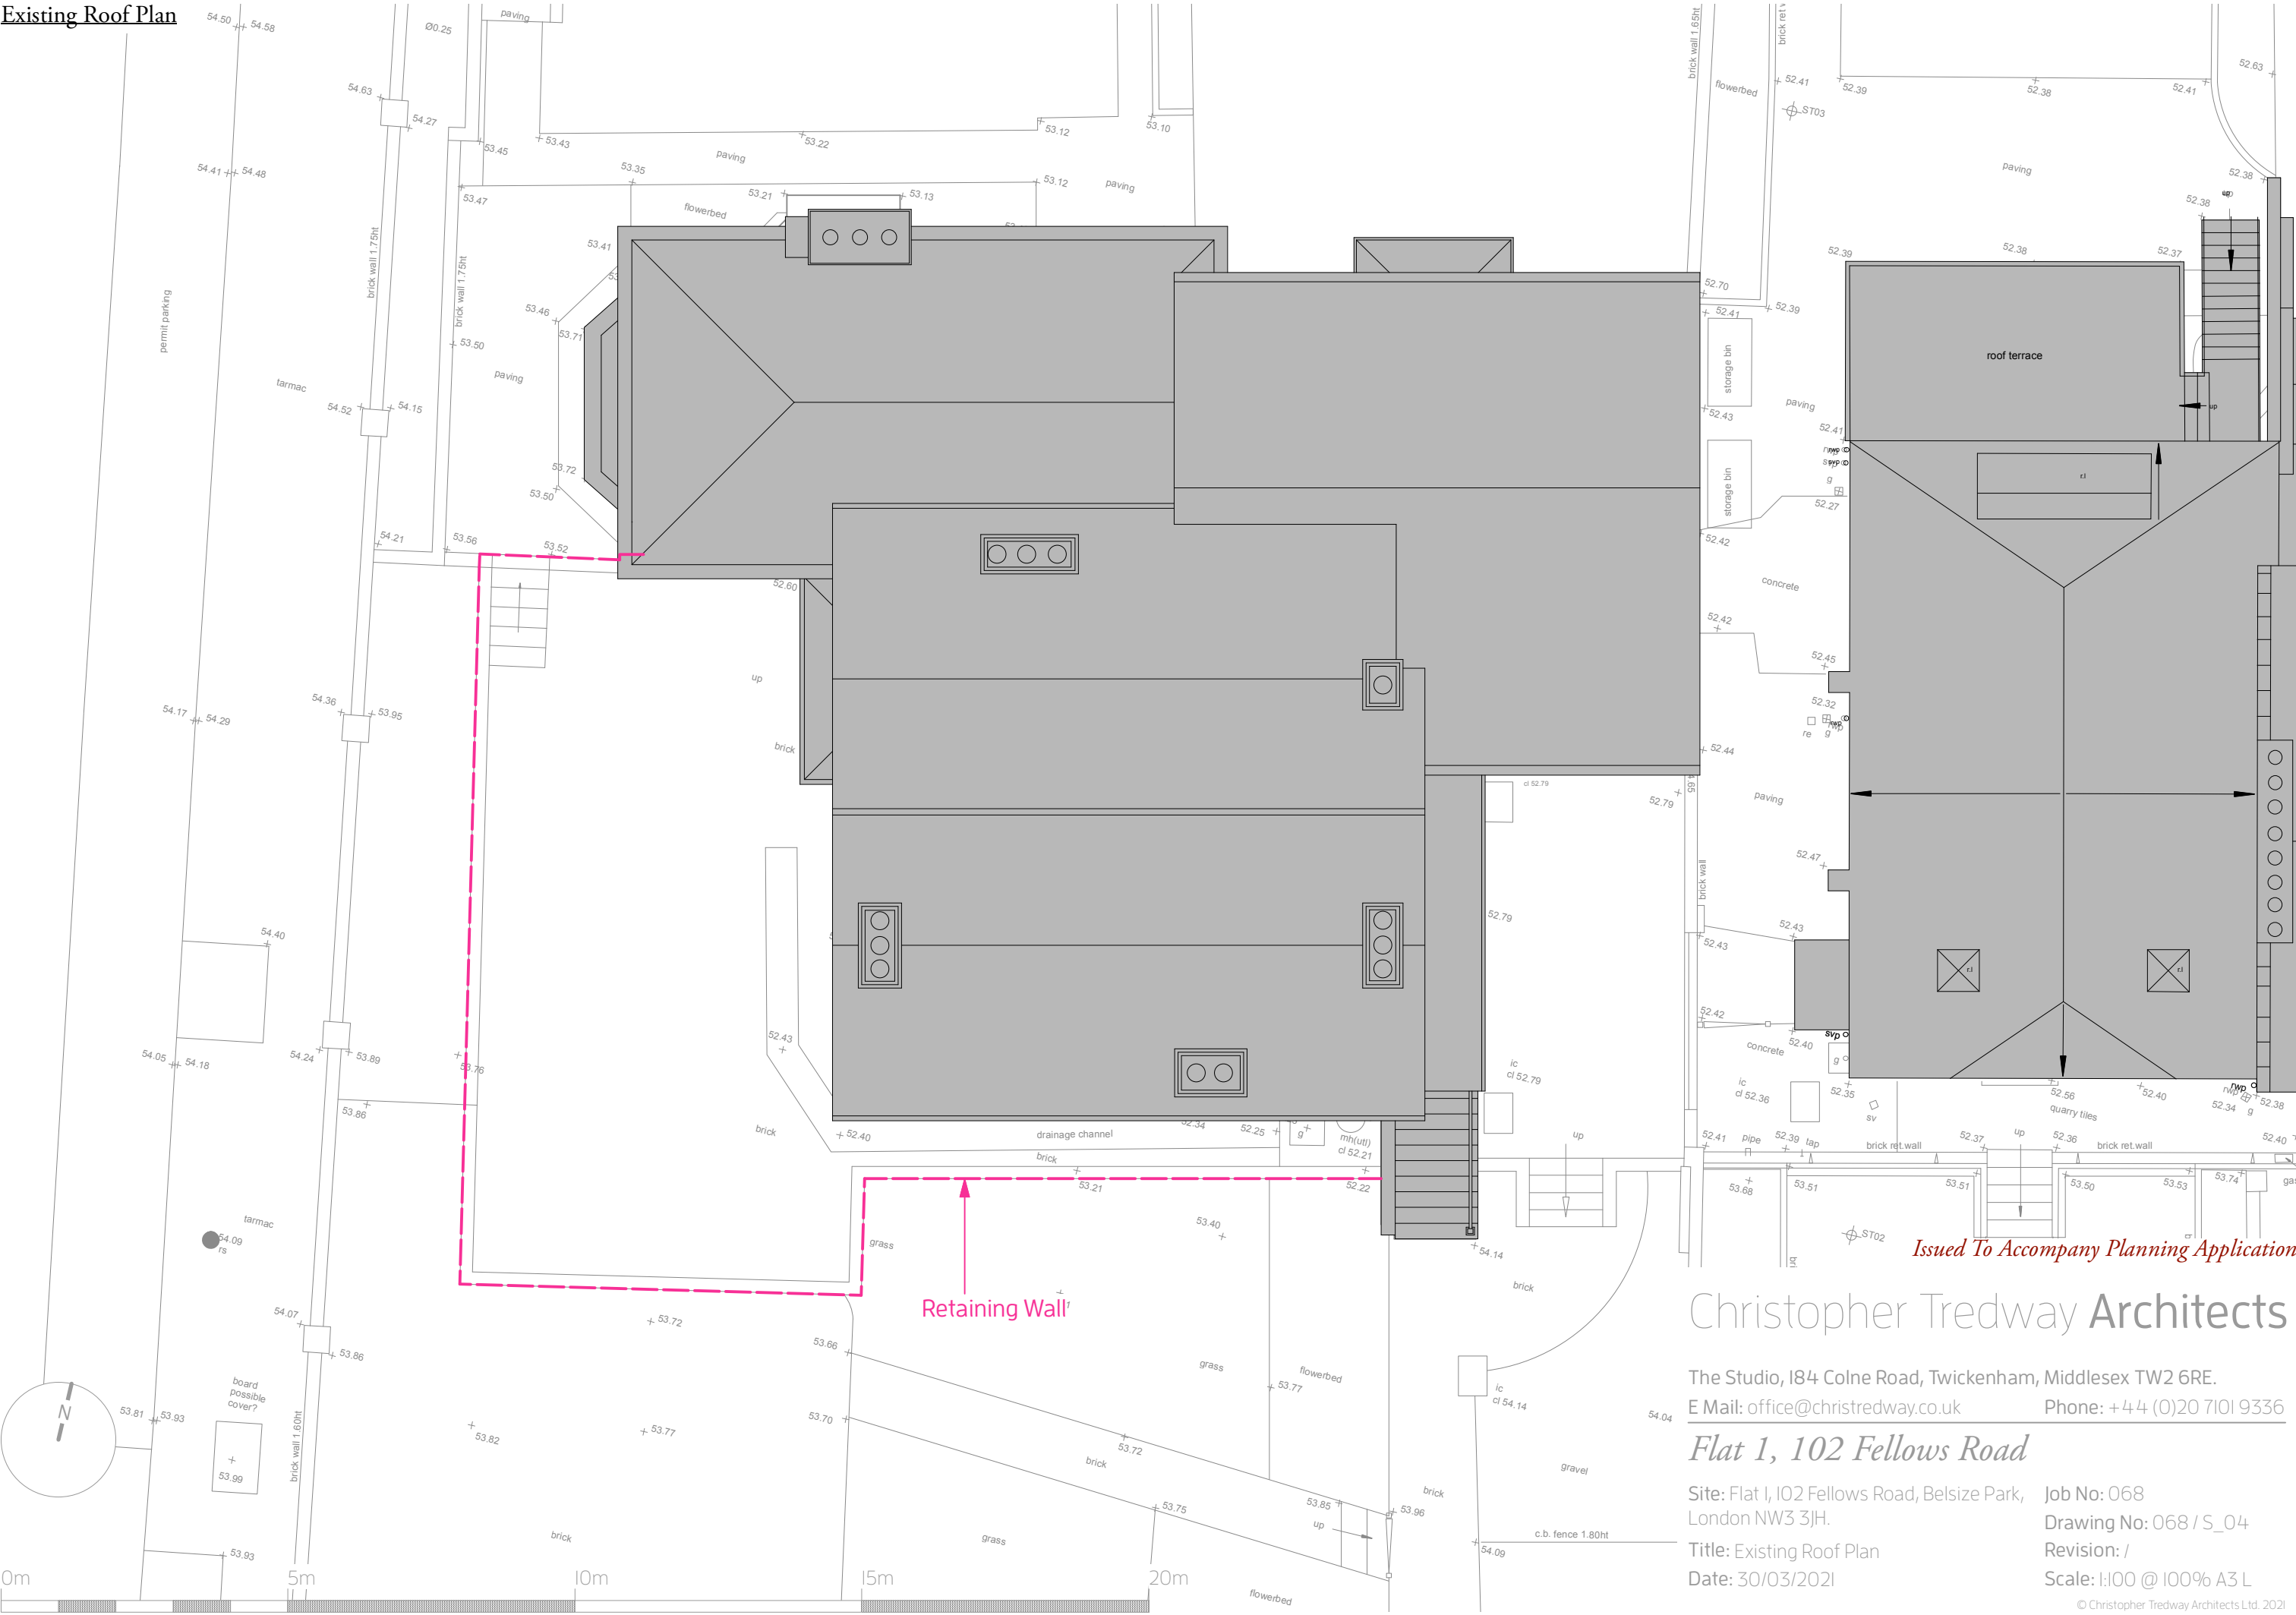

Issued To Accompany Planning Application

Christopher Tredway Architects

The Studio, 184 Colne Road, Twickenham, Middlesex TW2 6RE.
E Mail: office@christredway.co.uk Phone: +44 (0)20 7101 9336

Flat 1, 102 Fellows Road

Site: Flat 1, 102 Fellows Road, Belsize Park, London NW3 3JH. Job No: 068
Drawing No: 068 / S_04
Title: Existing Roof Plan Revision: /
Date: 30/03/2021 Scale: 1:100 @ 100% A3 L

© Christopher Tredway Architects Ltd. 2021

Existing Street (Fellows Road) Elevation




+ 48.00 m AOD-----

Existing Street (Kings College Road) Elevation



+ 48.00 m AOD-----

 

Issued To Accompany Planning Application

Christopher Tredway Architects

The Studio, 184 Colne Road, Twickenham, Middlesex TW2 6RE.
E Mail: office@christredway.co.uk Phone: +44 (0)20 7101 9336

Flat 1, 102 Fellows Road

Site: Flat 1, 102 Fellows Road, Belsize Park, London NW3 3JH. Job No: 068
Drawing No: 068 / S_05
Title: Existing Street Elevations Revision: /
Date: 30/03/2021 Scale: 1:200 @ 100% A3 L




Issued To Accompany Planning Application

Christopher Tredway Architects

The Studio, 184 Colne Road, Twickenham, Middlesex TW2 6RE.
E Mail: office@chirstredway.co.uk Phone: +44 (0)20 7101 9336

Flat 1, 102 Fellows Road

Site: Flat 1, 102 Fellows Road, Belsize Park, London NW3 3JH. Job No: 068
Drawing No: 068 / S_06
Title: Existing Front Elevation Revision: /
Date: 30/03/2021 Scale: 1:100 @ 100% A3 L

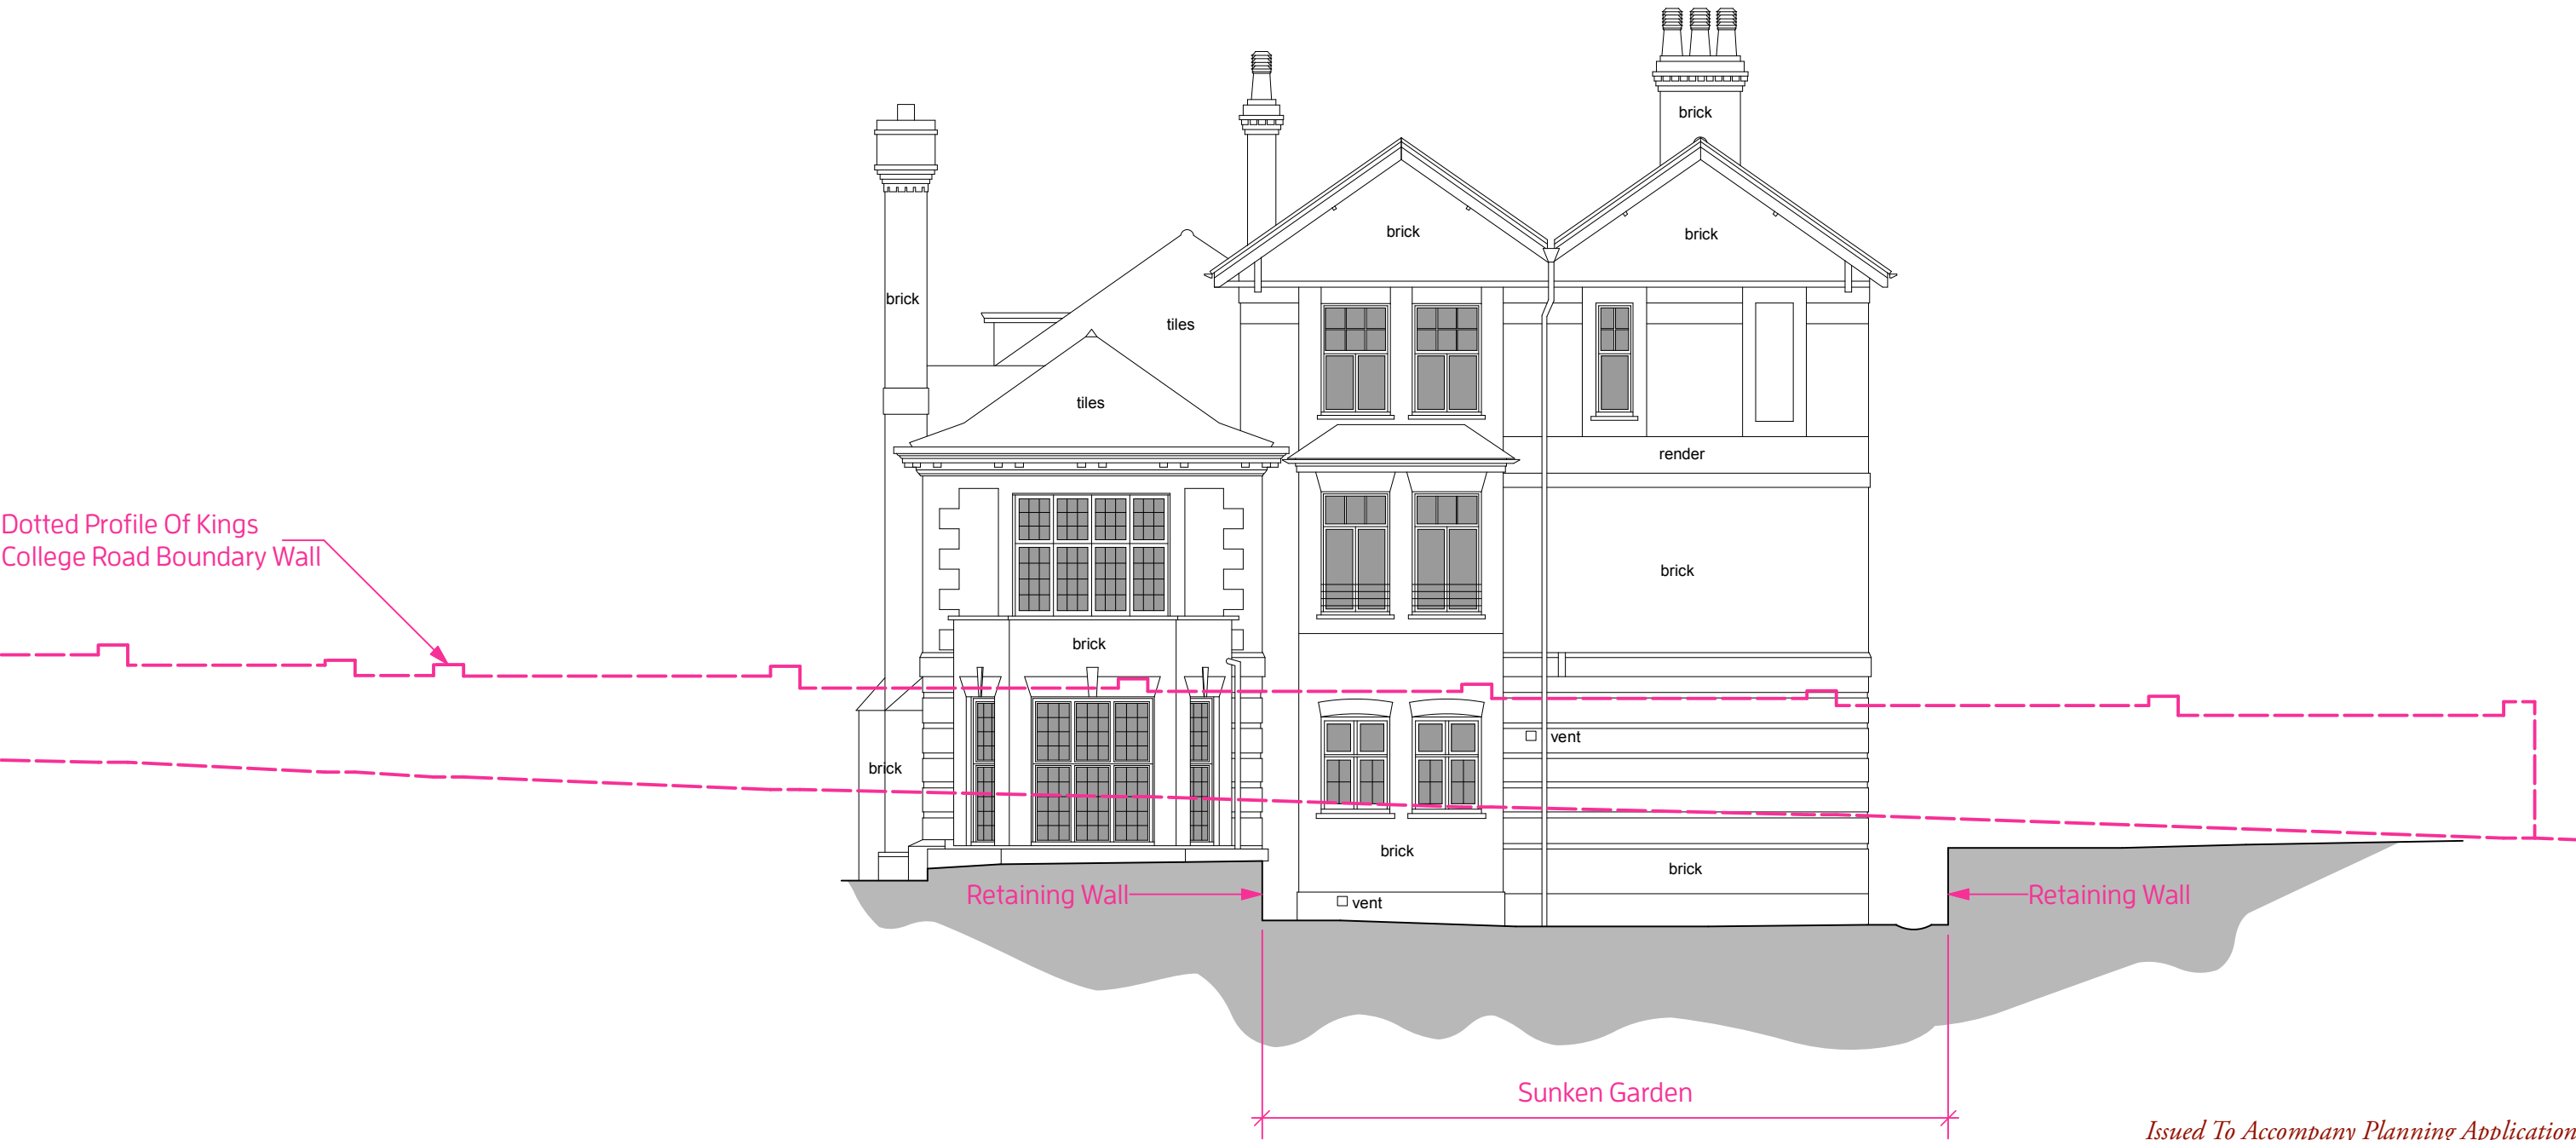

+ 48.00 m AOD. -----

Issued To Accompany Planning Application

Christopher Tredway Architects

The Studio, 184 Colne Road, Twickenham, Middlesex TW2 6RE.
E Mail: office@christredway.co.uk Phone: +44 (0)20 7101 9336

Flat 1, 102 Fellows Road

Site: Flat 1, 102 Fellows Road, Belsize Park, London NW3 3JH. Job No: 068
Drawing No: 068 / S_07
Title: Existing Side Elevation I Revision: /
Date: 30/03/2021 Scale: 1:100 @ 100% A3 L
© Christopher Tredway Architects Ltd. 2021



Existing Rear Elevation



+ 48.00 m AOD

Issued To Accompany Planning Application


Christopher Tredway Architects

The Studio, 184 Colne Road, Twickenham, Middlesex TW2 6RE.
E Mail: office@christredway.co.uk Phone: +44 (0)20 7101 9336

Flat 1, 102 Fellows Road

Site: Flat 1, 102 Fellows Road, Belsize Park, London NW3 3JH. Job No: 068
Drawing No: 068 / S_08
Title: Existing Rear Elevation Revision: /
Date: 30/03/2021 Scale: 1:100 @ 100% A3 L



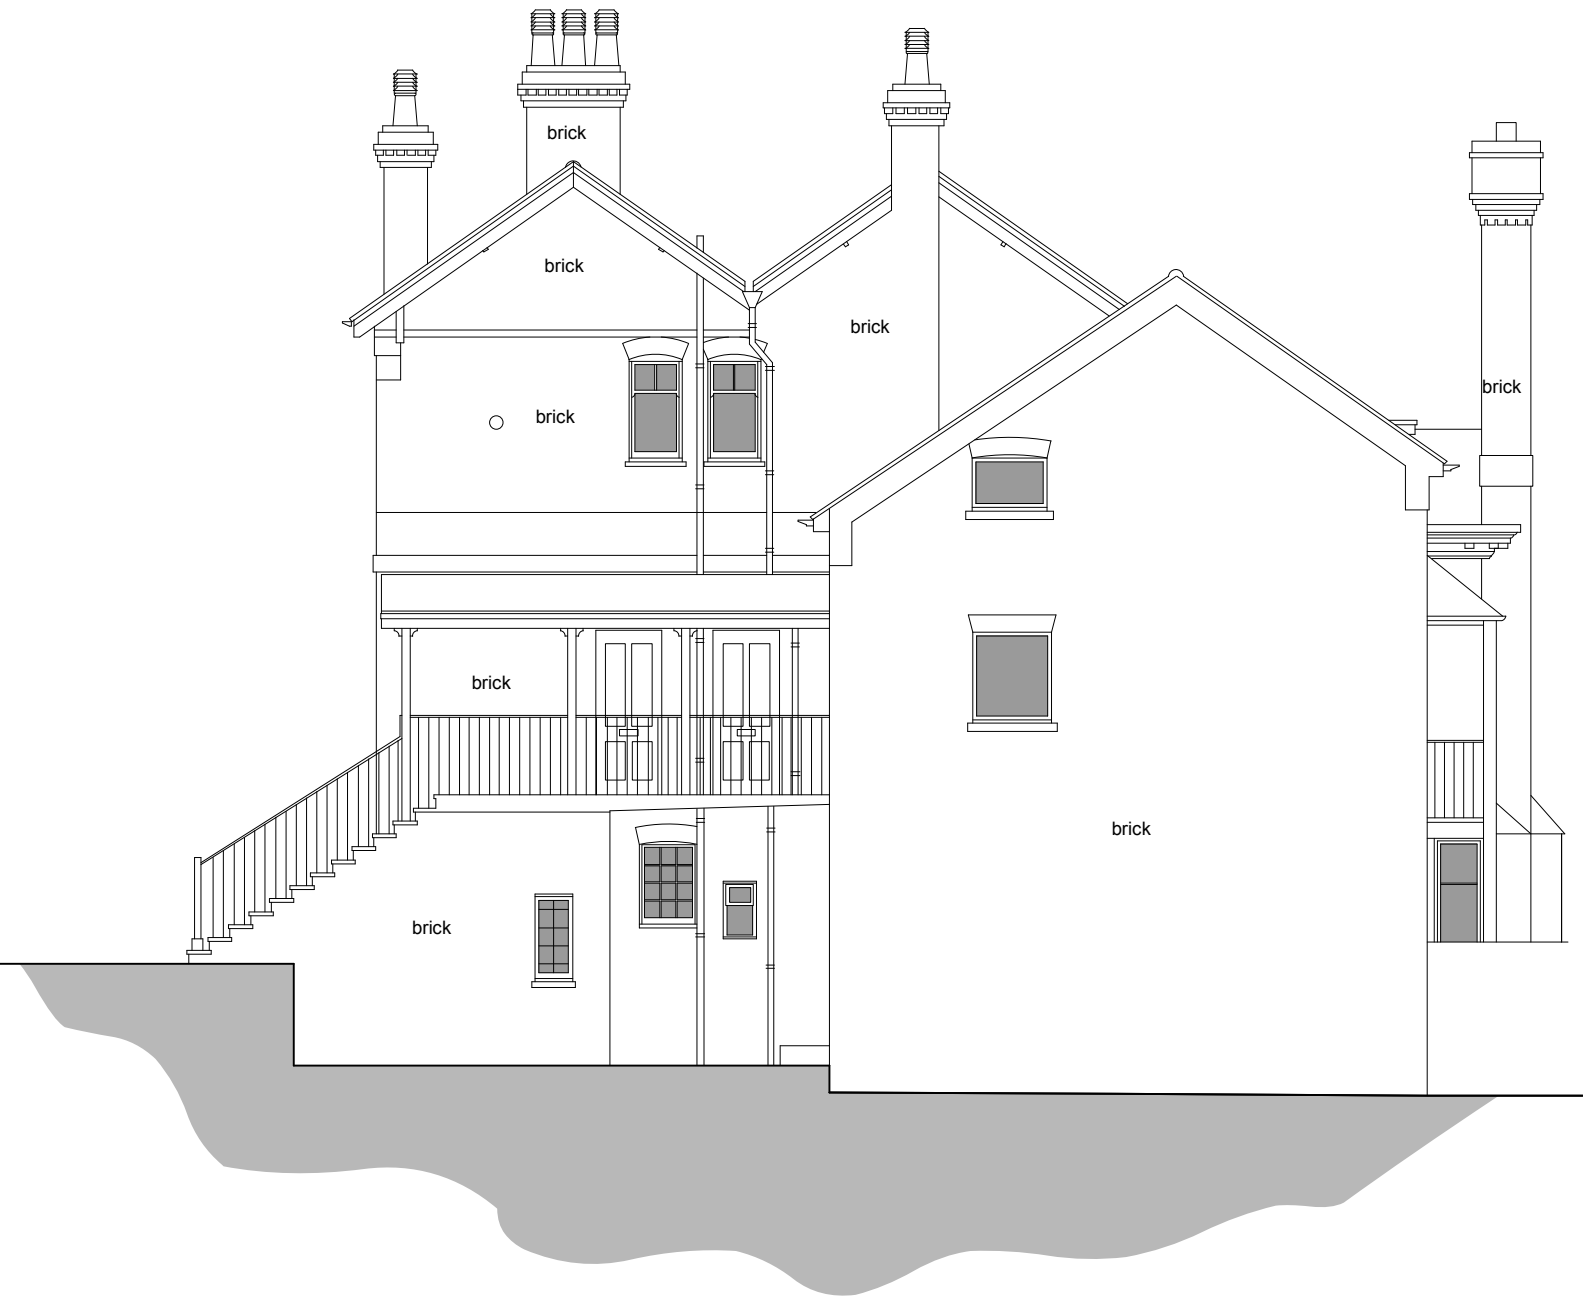

+ 48.00 m AOD-----



Issued To Accompany Planning Application

Christopher Tredway Architects

The Studio, 184 Colne Road, Twickenham, Middlesex TW2 6RE.
E Mail: office@christredway.co.uk Phone: +44 (0)20 7101 9336

Flat 1, 102 Fellows Road

Site: Flat 1, 102 Fellows Road, Belsize Park, London NW3 3JH. Job No: 068
Drawing No: 068 / S_09
Title: Existing Side Elevation 2 Revision: /
Date: 30/03/2021 Scale: 1:100 @ 100% A3 L

Existing Section AA



+ 48.00 m AOD

Issued To Accompany Planning Application

Christopher Tredway Architects

The Studio, 184 Colne Road, Twickenham, Middlesex TW2 6RE.
E Mail: office@christredway.co.uk Phone: +44 (0)20 7101 9336

Flat 1, 102 Fellows Road

Site: Flat 1, 102 Fellows Road, Belsize Park, London NW3 3JH. Job No: 068
Drawing No: 068 / S_10
Title: Existing Section AA Revision: /
Date: 30/03/2021 Scale: 1:100 @ 100% A3 L

