





Scale 1:100 @ A3




<b>STATUS:</b> Planning ALL DIMENSIONS TO BE CHECKED ON SITE. DO NOT SCALE FROM THIS DRAWING EXCEPT FOR THE PURPOSES OF LOCAL AUTHORITY PLANNING	Rev No.	Notes	Project Address:	Project description:	Drawing:	Date	Drn. by	<b>KAS</b> ARCHITECTS  <b>101</b>
			43 Netherhall Gardens	Installation of new bin store enclosure in the front garden area.	Existing Front Elevation	23/04/2021	MK	
			London, UK			Sheet size	Rev.	
		NW3 5RL				Scale	Drg. No.	
						1:100 @ A3		

 


Scale 1:100 @ A3

 

<b>STATUS:</b> Planning ALL DIMENSIONS TO BE CHECKED ON SITE. DO NOT SCALE FROM THIS DRAWING EXCEPT FOR THE PURPOSES OF LOCAL AUTHORITY PLANNING	Rev No.	Notes	Project Address:	Project description:	Drawing:	Date	Drn. by	<b>KAS</b> ARCHITECTS
			43 Netherhall Gardens	Installation of new bin store enclosure in the front garden area.	Existing Section AA	23/04/2021	MK	
			London, UK			Sheet size	Rev.	
			NW3 5RL			Scale	Drg. No.	102
						1:100 @ A3		

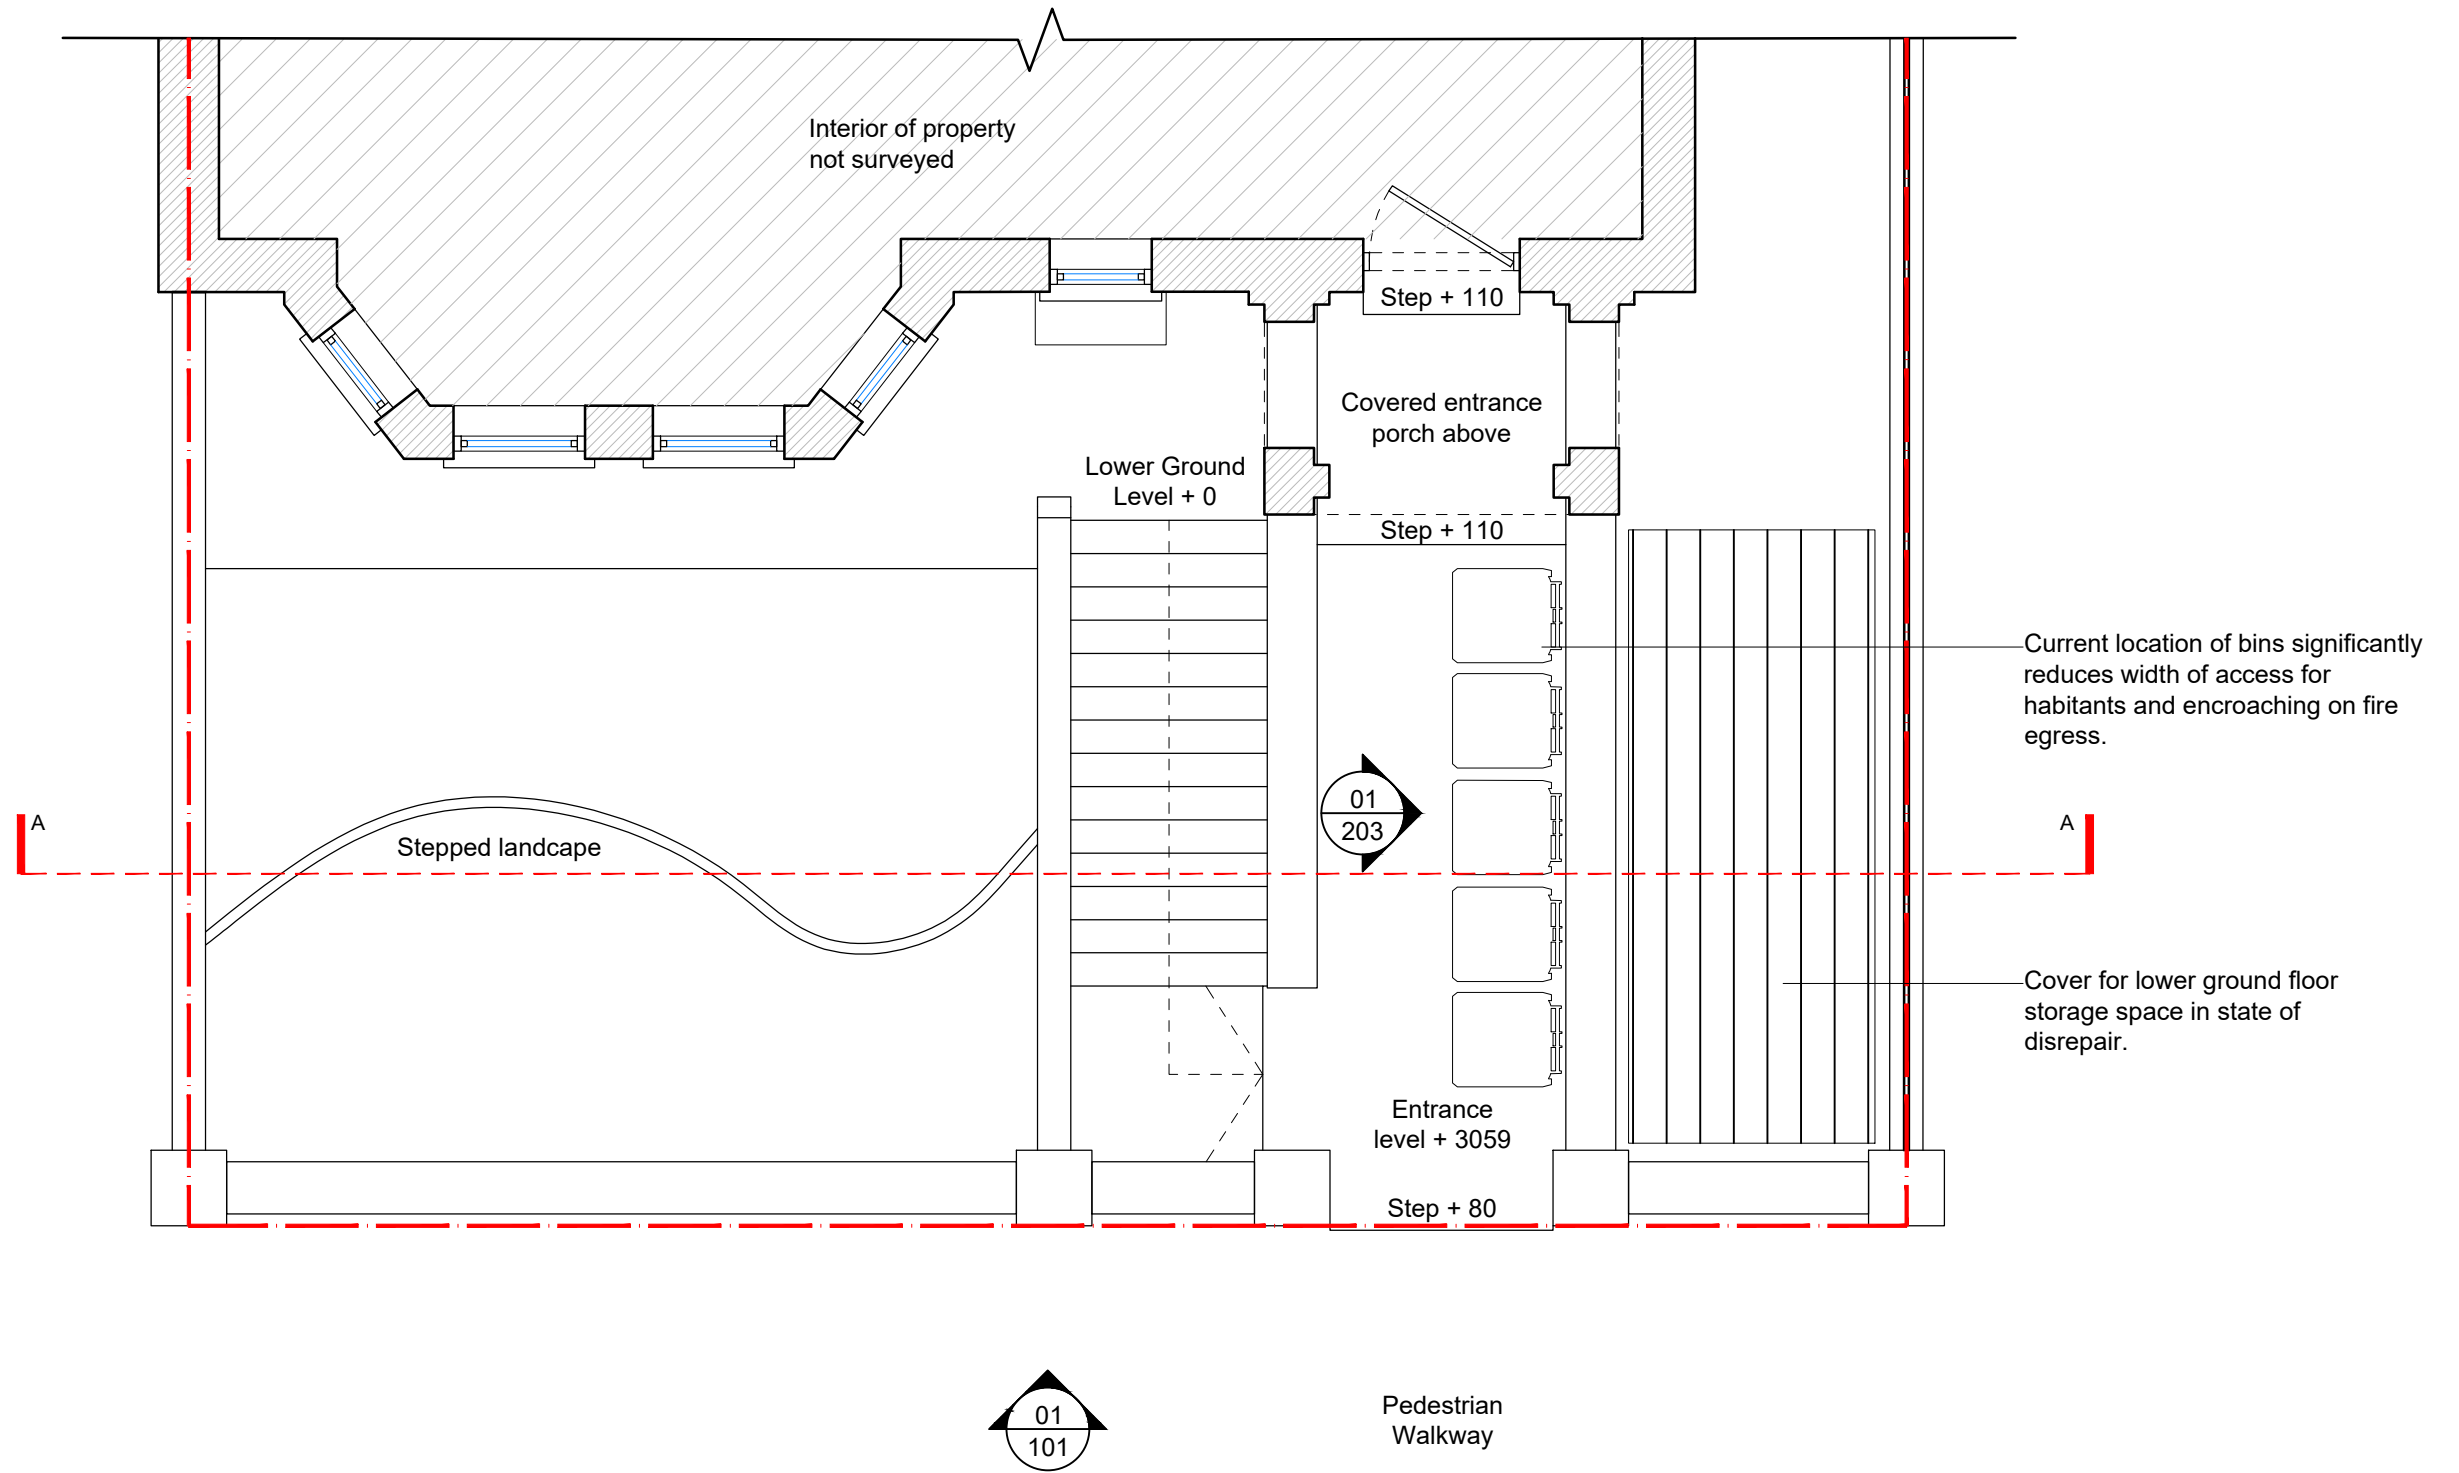


Scale 1:50 @ A3

 

<b>STATUS:</b> Planning ALL DIMENSIONS TO BE CHECKED ON SITE. DO NOT SCALE FROM THIS DRAWING EXCEPT FOR THE PURPOSES OF LOCAL AUTHORITY PLANNING	Rev No.	Notes	Project Address:	Project description:	Drawing:	Date	Drn. by	
			43 Netherhall Gardens London, UK NW3 5RL	Installation of new bin store enclosure in the front garden area.	Existing Ground Floor Plan	23/04/2021	MK	
						Sheet size A3	Rev. -	
						Scale 1:100 @ A3	Dr. No. <b>103</b>	




Scale 1:100 @ A3

 


<b>STATUS:</b> <b>Planning</b> ALL DIMENSIONS TO BE CHECKED ON SITE. DO NOT SCALE FROM THIS DRAWING EXCEPT FOR THE PURPOSES OF LOCAL AUTHORITY PLANNING	Rev No.	Notes	Project Address:	Project description:	Drawing:	Date	Drn. by	<b>KAS</b> ARCHITECTS
			43 Netherhall Gardens	Installation of new bin store enclosure in the front garden area.	Proposed Front Elevation	23/04/2021	MK	
			London, UK				Sheet size	
			NW3 5RL			Scale	Drg. No.	
						1:100 @ A3	200	




Scale 1:100 @ A3

 


<b>STATUS:</b> <b>Planning</b> ALL DIMENSIONS TO BE CHECKED ON SITE. DO NOT SCALE FROM THIS DRAWING EXCEPT FOR THE PURPOSES OF LOCAL AUTHORITY PLANNING	Rev No.	Notes	Project Address:	Project description:	Drawing:	Date	Drn. by	<b>KAS</b> ARCHITECTS  <b>201</b>
			43 Netherhall Gardens	Installation of new bin store enclosure in the front garden area.	Proposed Section AA	23/04/2021	MK	
			London, UK			Sheet size	Rev.	
			NW3 5RL			Scale	Drg. No.	
						1:100 @ A3		

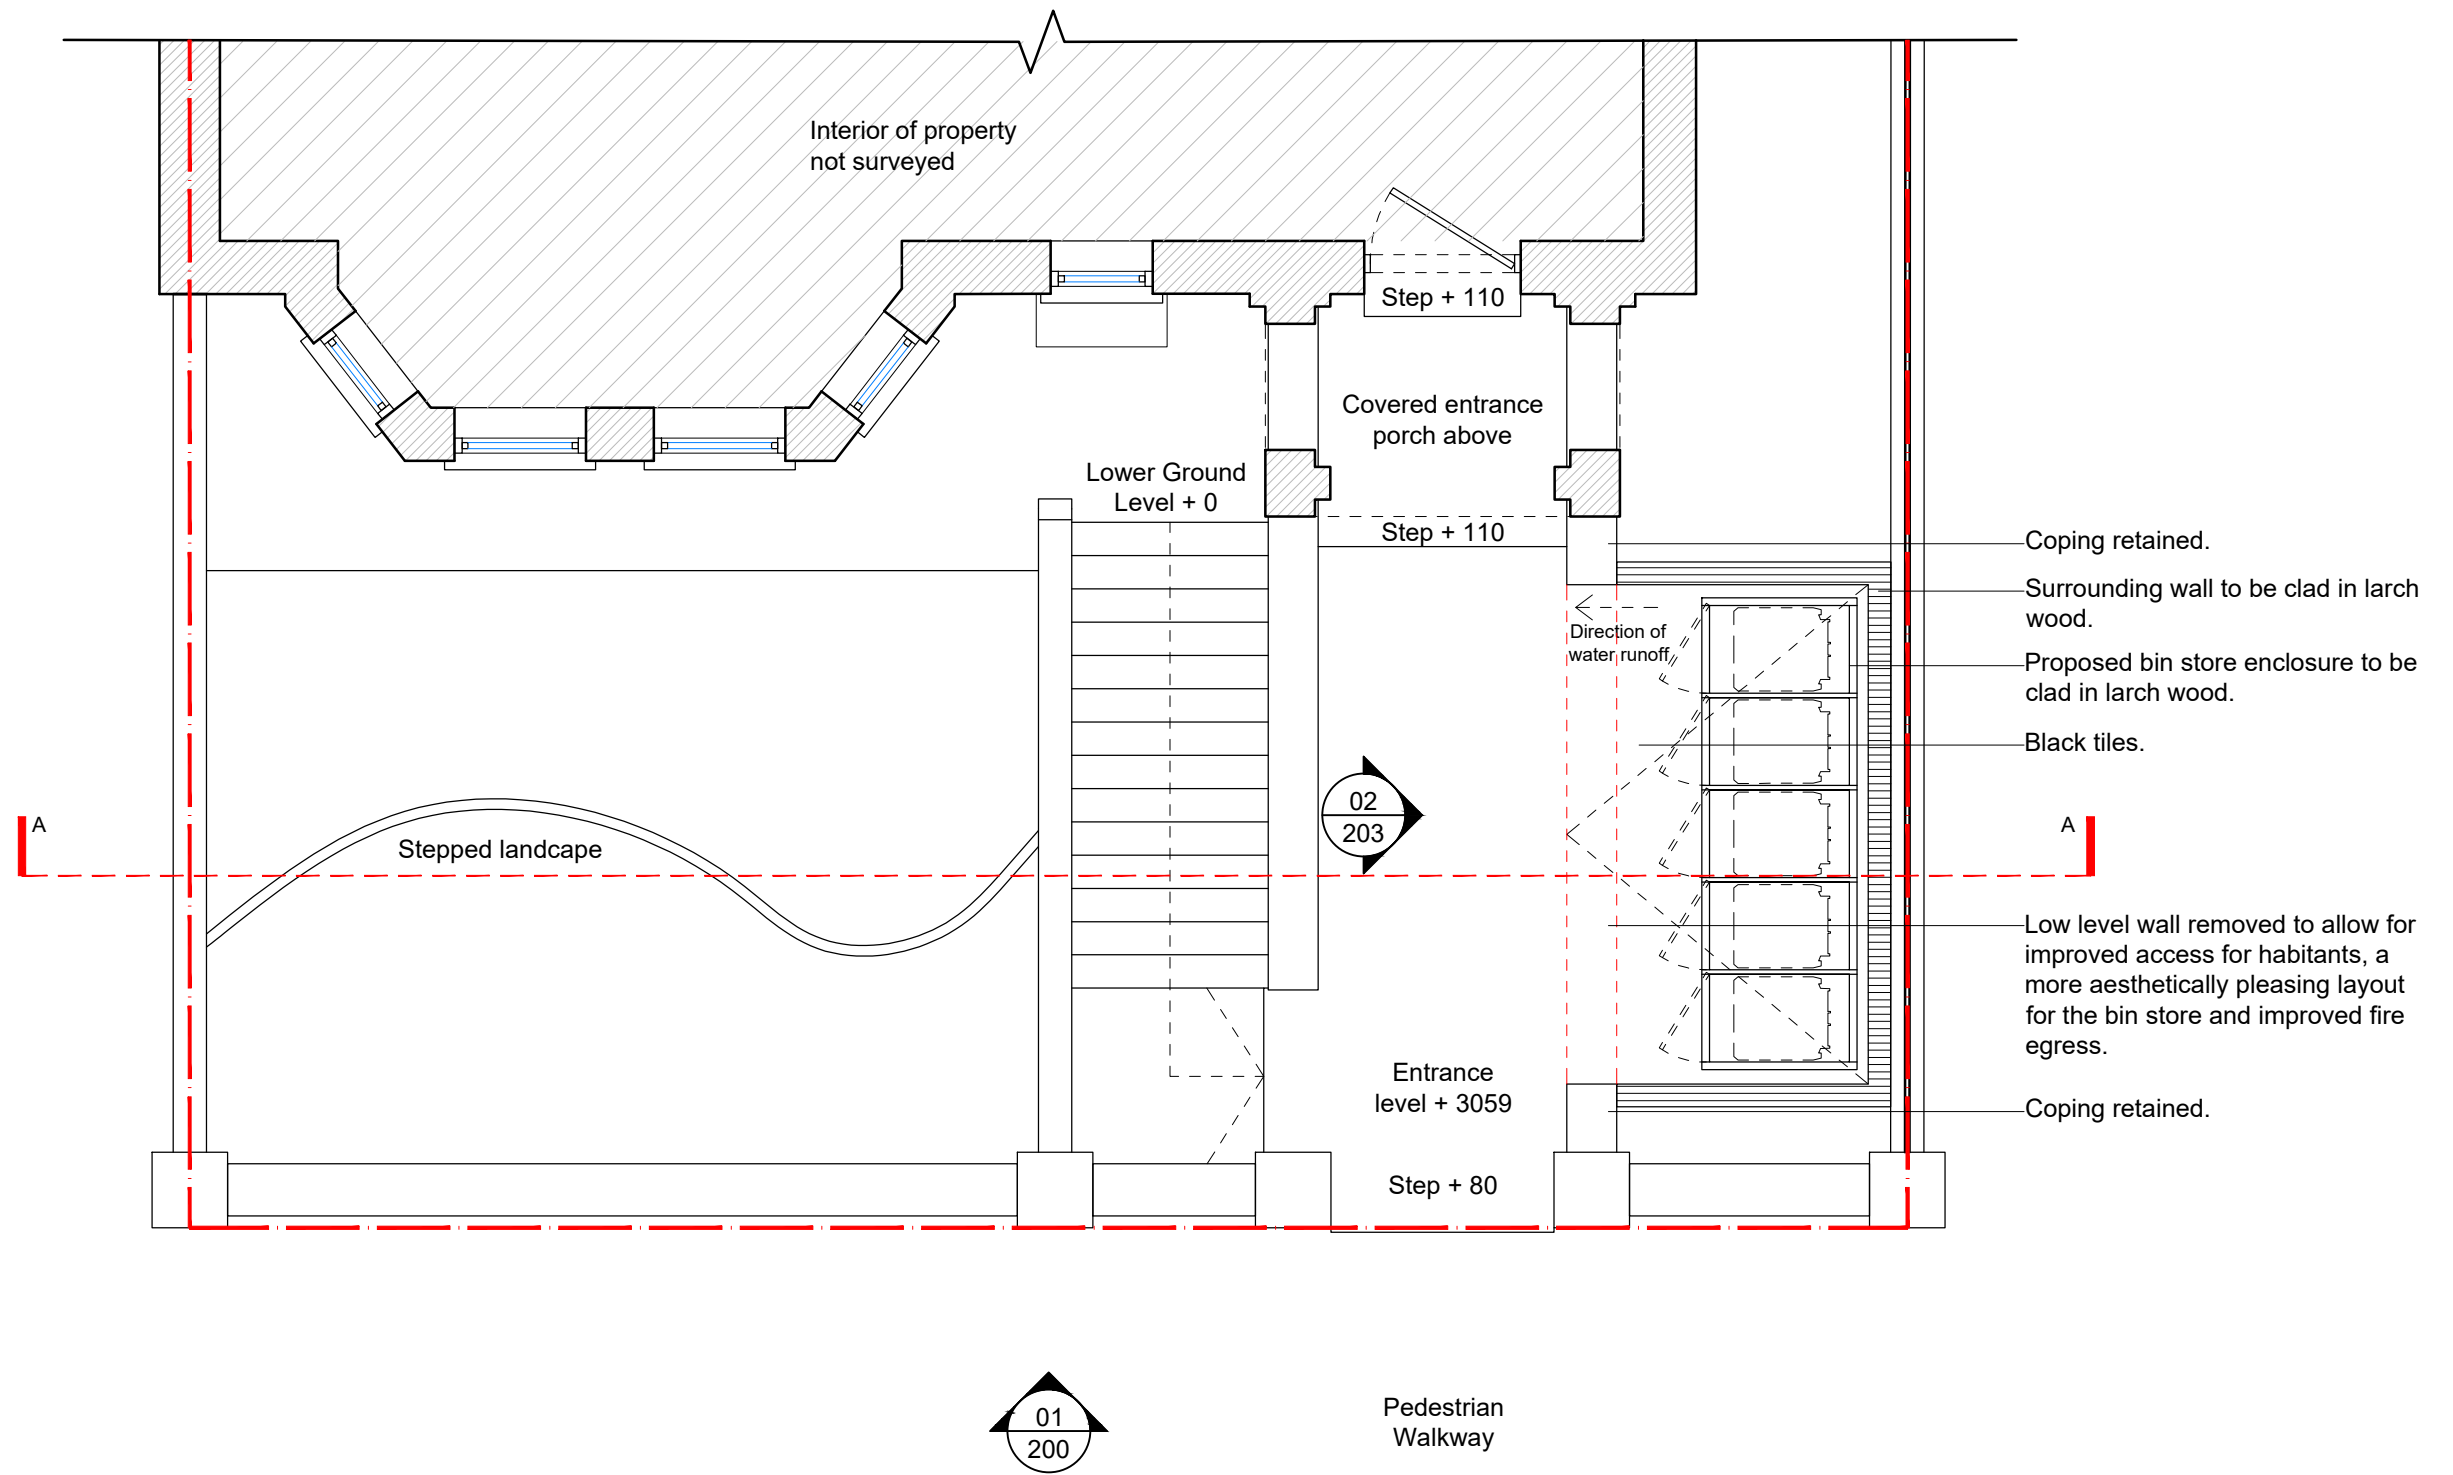


Scale 1:50 @ A3

 

STATUS: <b>Planning</b>	Rev No.	Notes	Project Address: 43 Netherhall Gardens London, UK NW3 5RL	Project description: Installation of new bin store enclosure in the front garden area.	Drawing: Proposed Ground Floor Plan	Date 23/04/2021	Drn. by MK	
						Sheet size A3	Rev. -	
ALL DIMENSIONS TO BE CHECKED ON SITE. DO NOT SCALE FROM THIS DRAWING EXCEPT FOR THE PURPOSES OF LOCAL AUTHORITY PLANNING						Scale 1:100 @ A3	Drg. No. <b>202</b>	

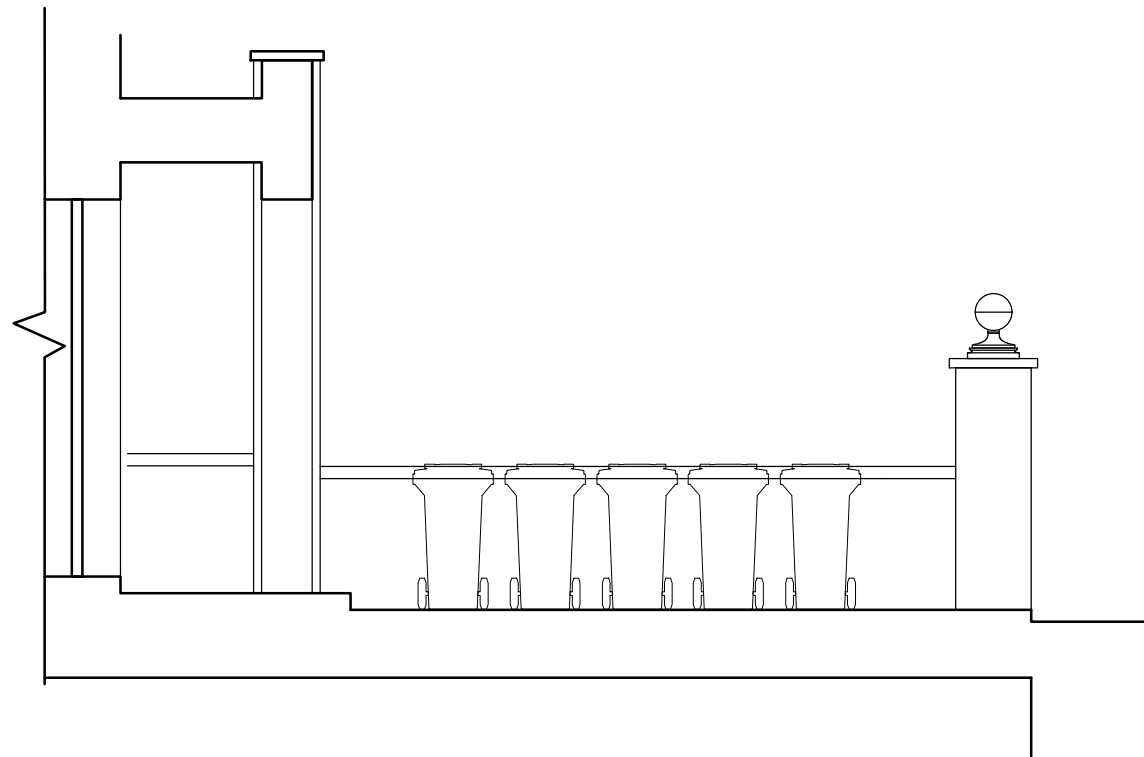


01  
Existing Elevation

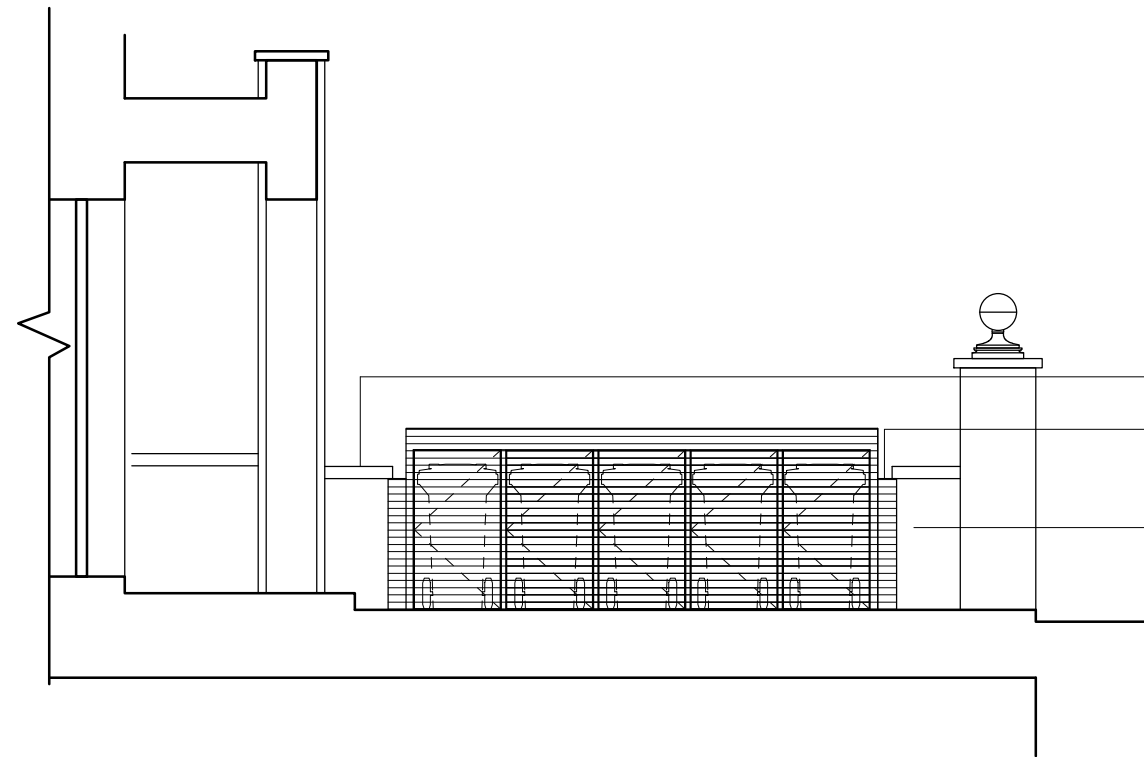

02  
Proposed Elevation

- Coping retained.
- Surrounding wall to be clad in larch wood.
- Proposed bin store enclosure to be clad in larch wood with top and front access.

Scale 1:50 @ A3

 

<b>STATUS:</b> Planning ALL DIMENSIONS TO BE CHECKED ON SITE. DO NOT SCALE FROM THIS DRAWING EXCEPT FOR THE PURPOSES OF LOCAL AUTHORITY PLANNING	Rev No.	Notes	Project Address:	Project description:	Drawing:	Date 23/04/2021	Drn. by MK	
			43 Netherhall Gardens London, UK NW3 5RL	Installation of new bin store enclosure in the front garden area.	Proposed Ground Floor Plan	Sheet size A3	Rev. -	
						Scale 1:100 @ A3	Dr. No. <b>203</b>	