



P-001
1
Scale: 1:1250
Location Plan



P-001
2
Scale: 1:500
Block Plan

rev	date	initials	description

location



Amos Goldreich Studio 32 T +44(0)207272 6592
 Architecture Bickerton House E info@agarchitecture.net
 25 Bickerton Road www.agarchitecture.net
 London N19 5JT


project

31 Makepeace Ave N6 6EL


drawing title

Location and Block Plans

drawn MS	scale @ A1	status
date Apr 21	1:50	Planning
project number	drawing number	rev.
342	P-001	

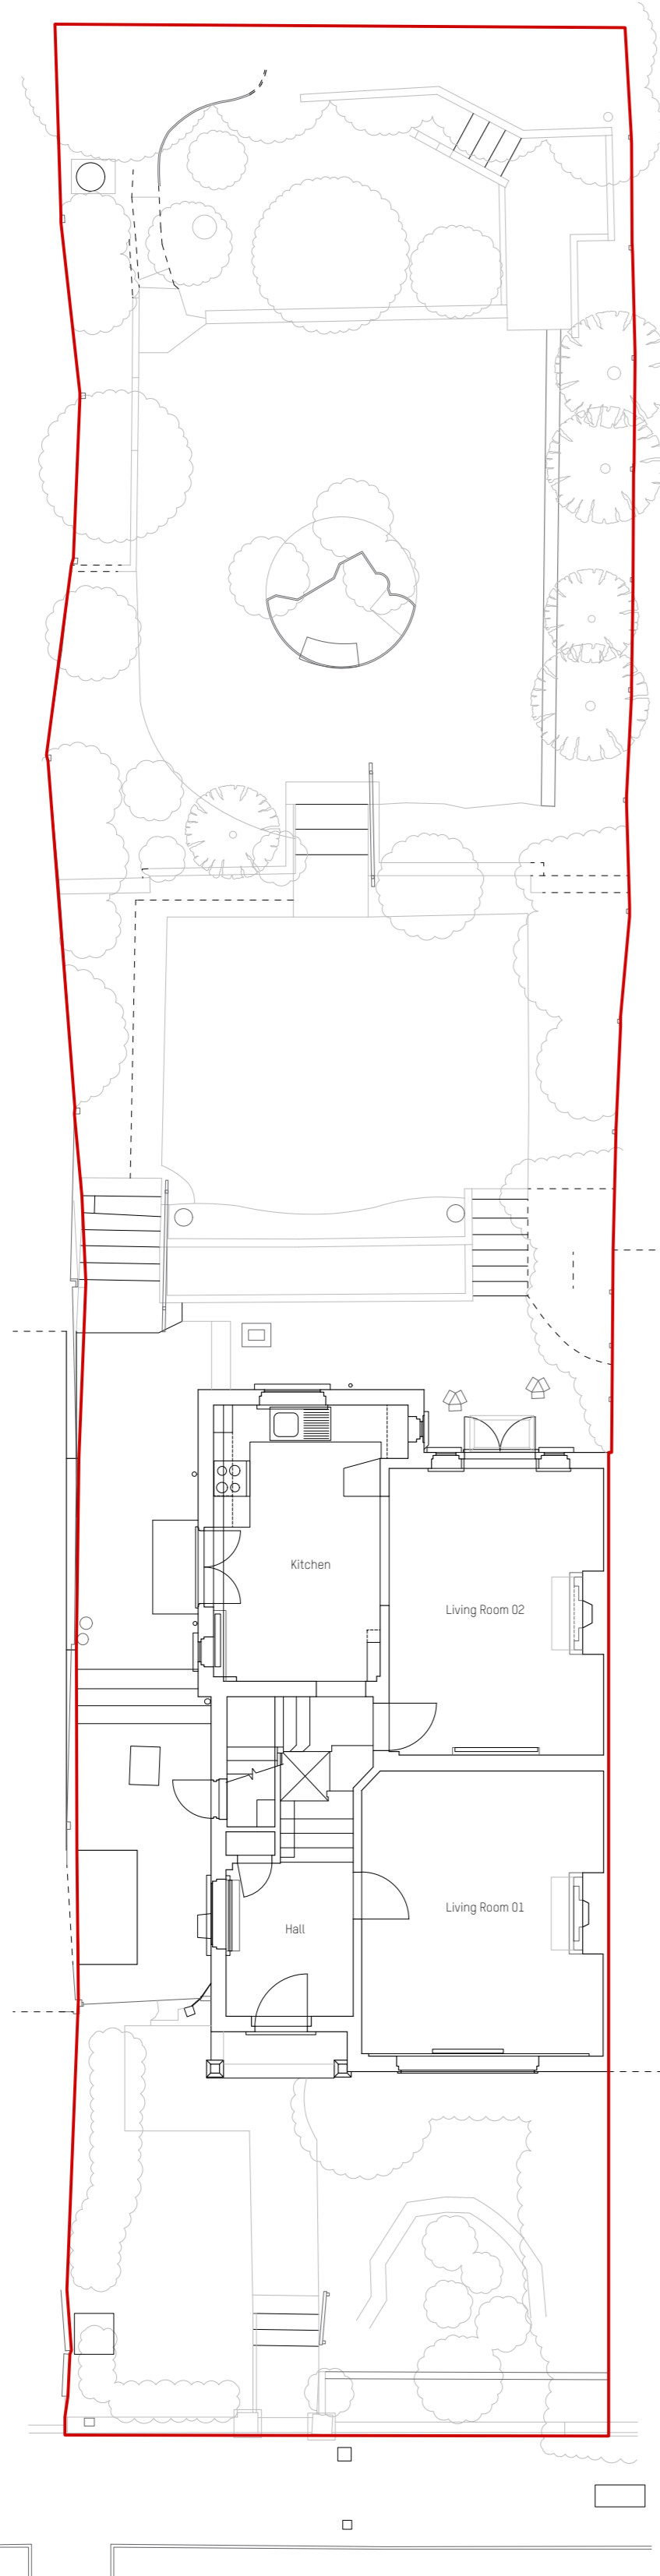


P-002 Scale: 1:100
1 Proposed Ground Floor

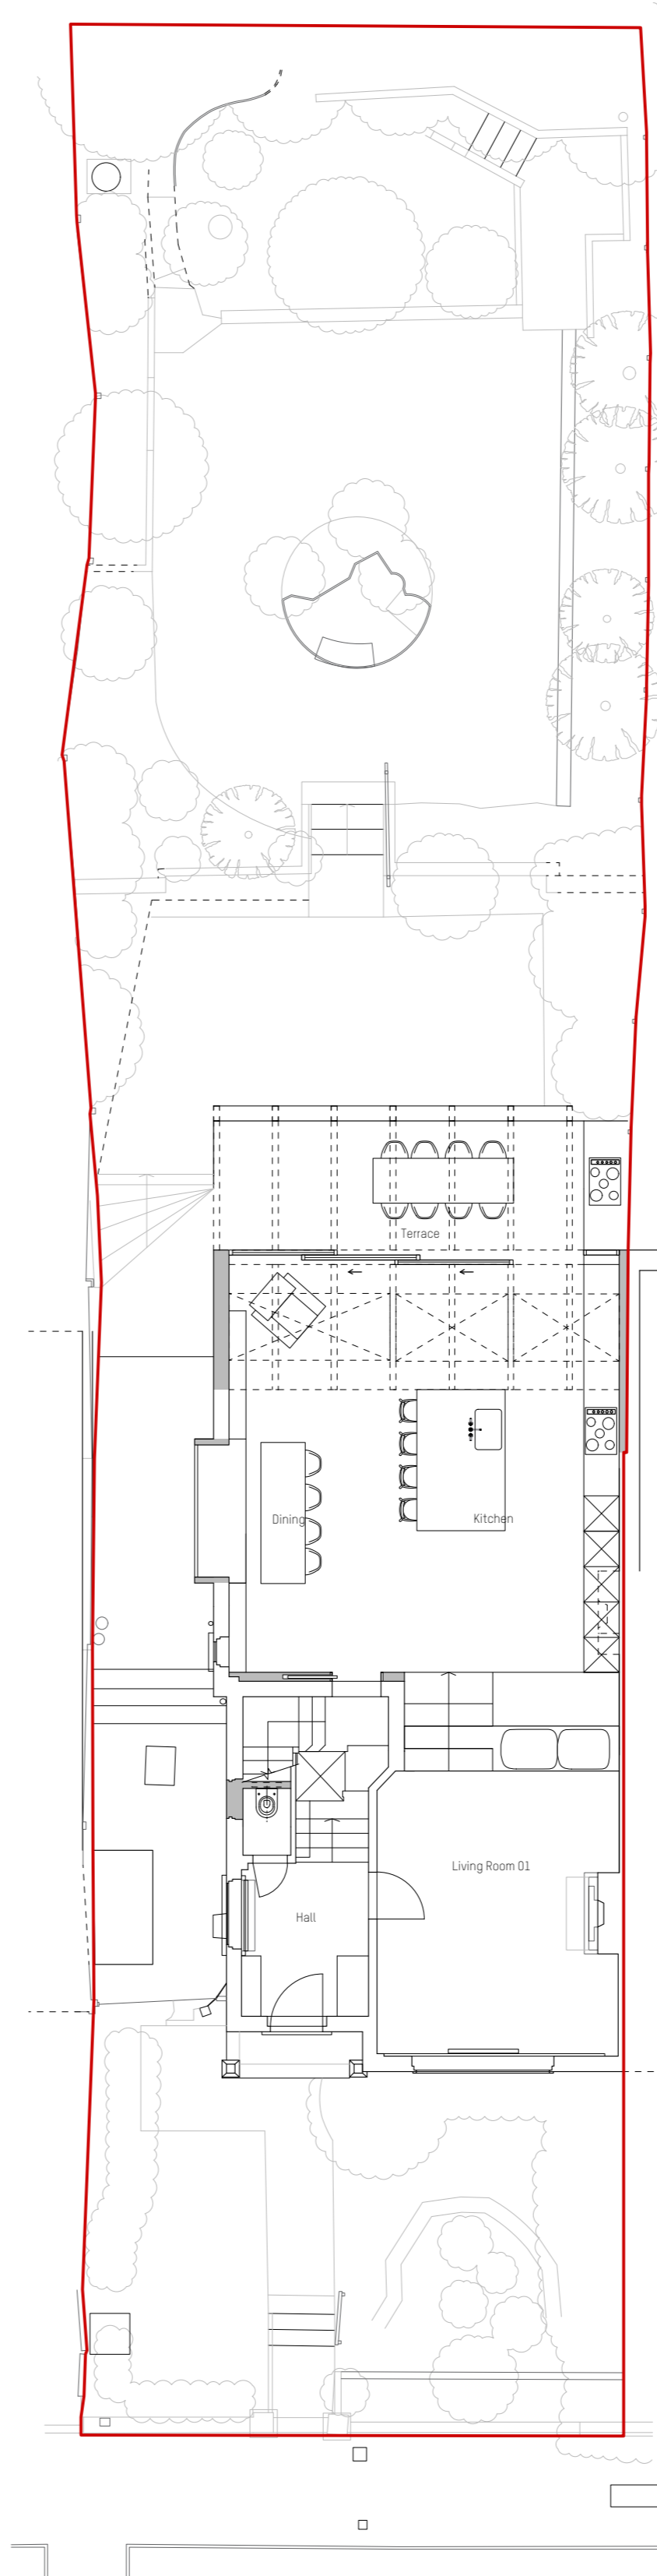

P-002 Scale: 1:100
2 Existing Ground Floor

- A- Proposed extension
- Proposed new partitions

 

0 1 2 3 4 5 M

rev date initials description

location

0 1 2 3 4 5 M

Amos Goldreich Studio 32 T +44(0)207272 6592
Architecture Bickerton House E info@agarchitecture.net
25 Bickerton Road www.agarchitecture.net
London N19 5JT


project

31 Makepeace Ave N6 6EL


drawing title

Site Location

drawn MS	scale @ A1	status
date Apr 21	1:50	Planning
project number	drawing number	rev.
342	P-002	

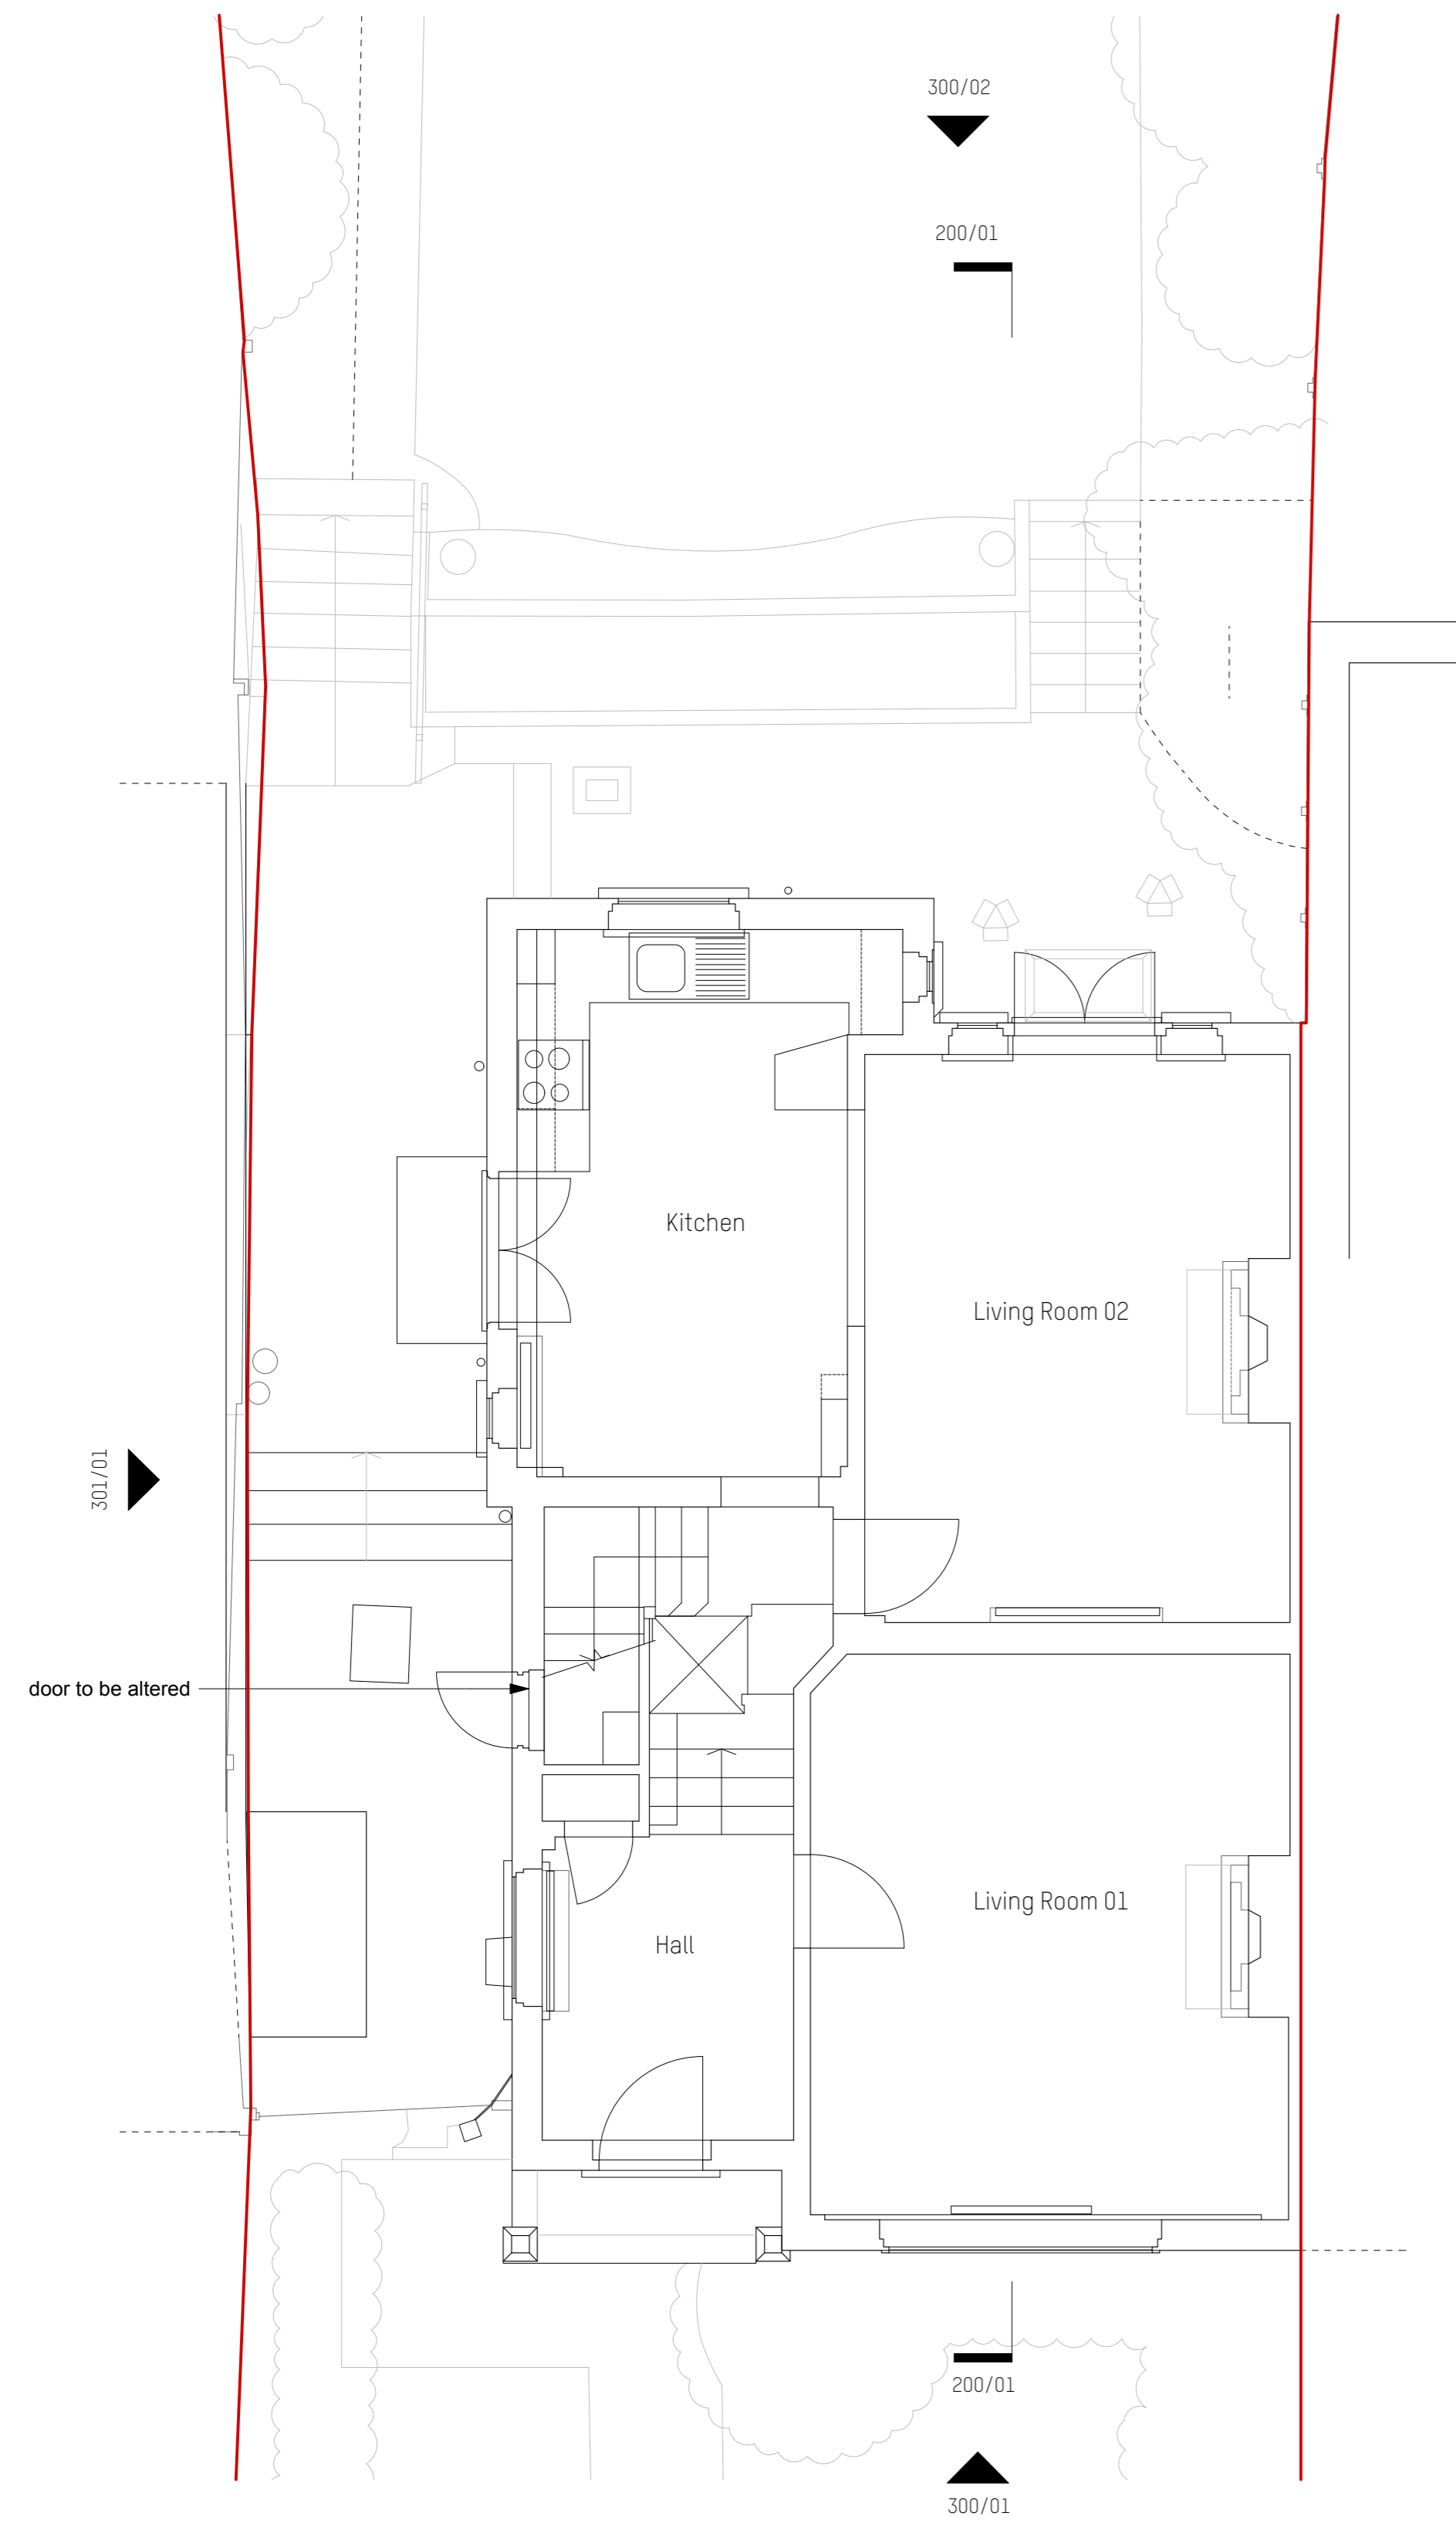


P-100
1 Scale: 1:50
Existing Ground Floor

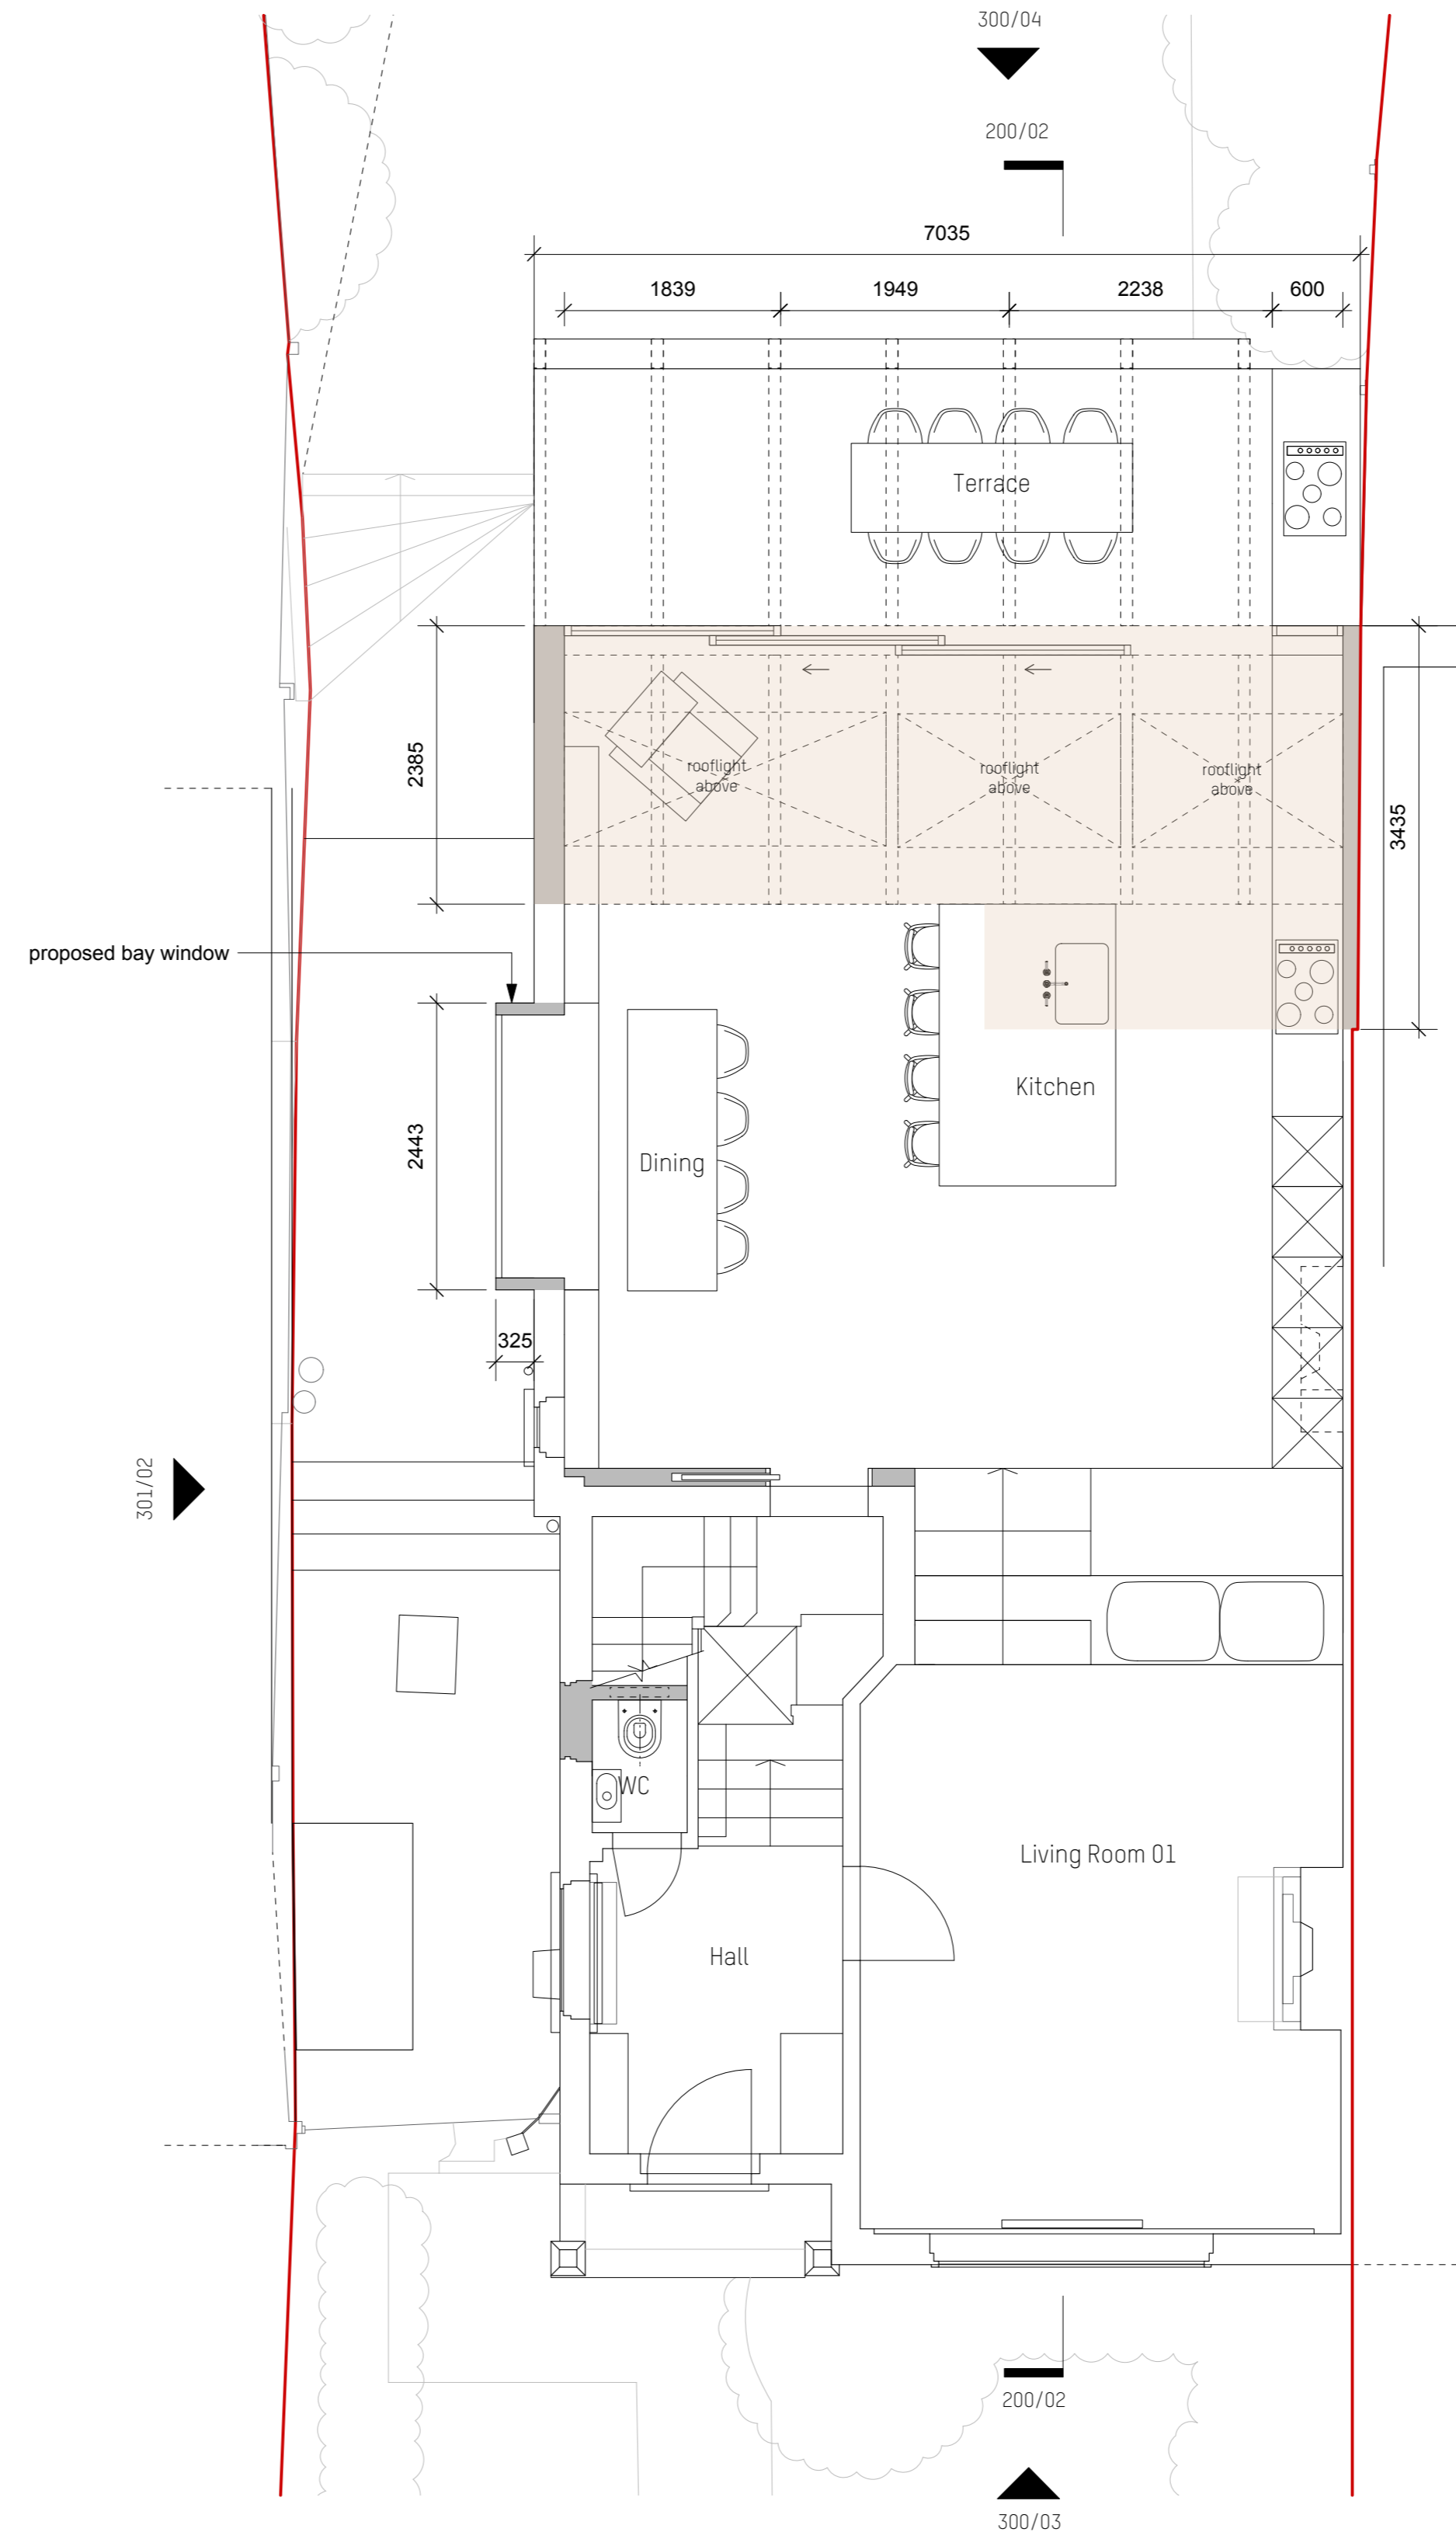

P-100
2 Scale: 1:50
Proposed Ground Floor

Proposed extension
Proposed new partitions

 

rev date initials description

location




Amos Goldreich Studio 32 T +44(0)207272 6592
Architecture Bickerton House E info@agarchitecture.net
25 Bickerton Road www.agarchitecture.net
London N19 5JT

project


31 Makepeace Ave N6 6EL

drawing title
Existing and Proposed Ground Floor Plans

drawn MS	scale @ A1 1:50	status Planning
date Apr 21	project number 342	drawing number P-100
project number 342	drawing number P-100	rev.

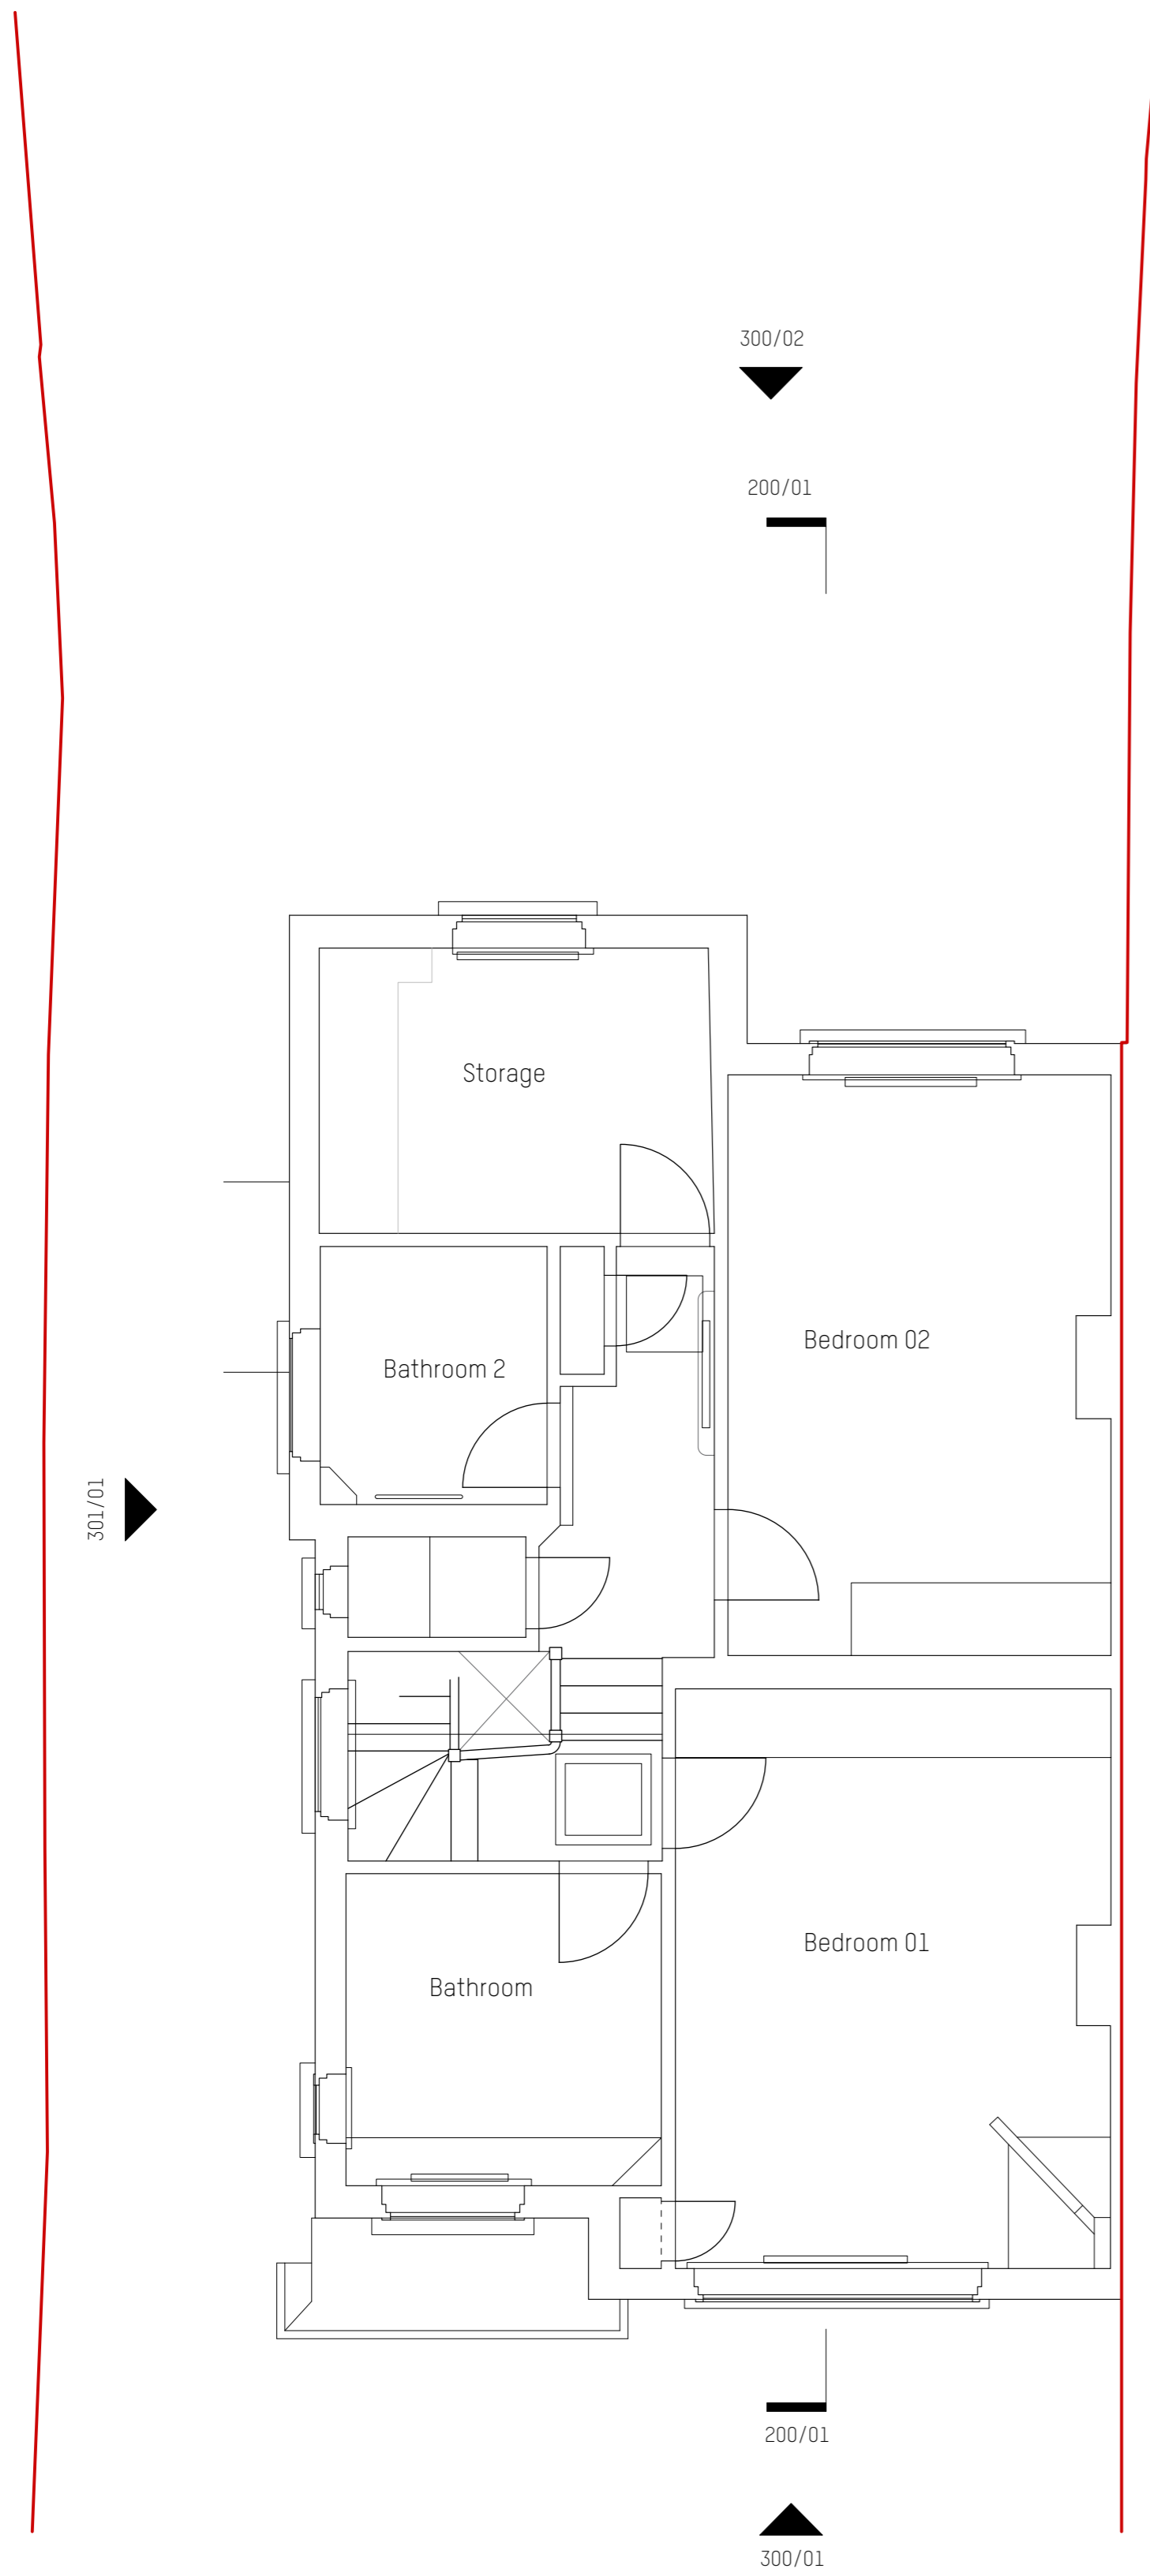


P-101
1 Scale: 1:50
Existing First Floor

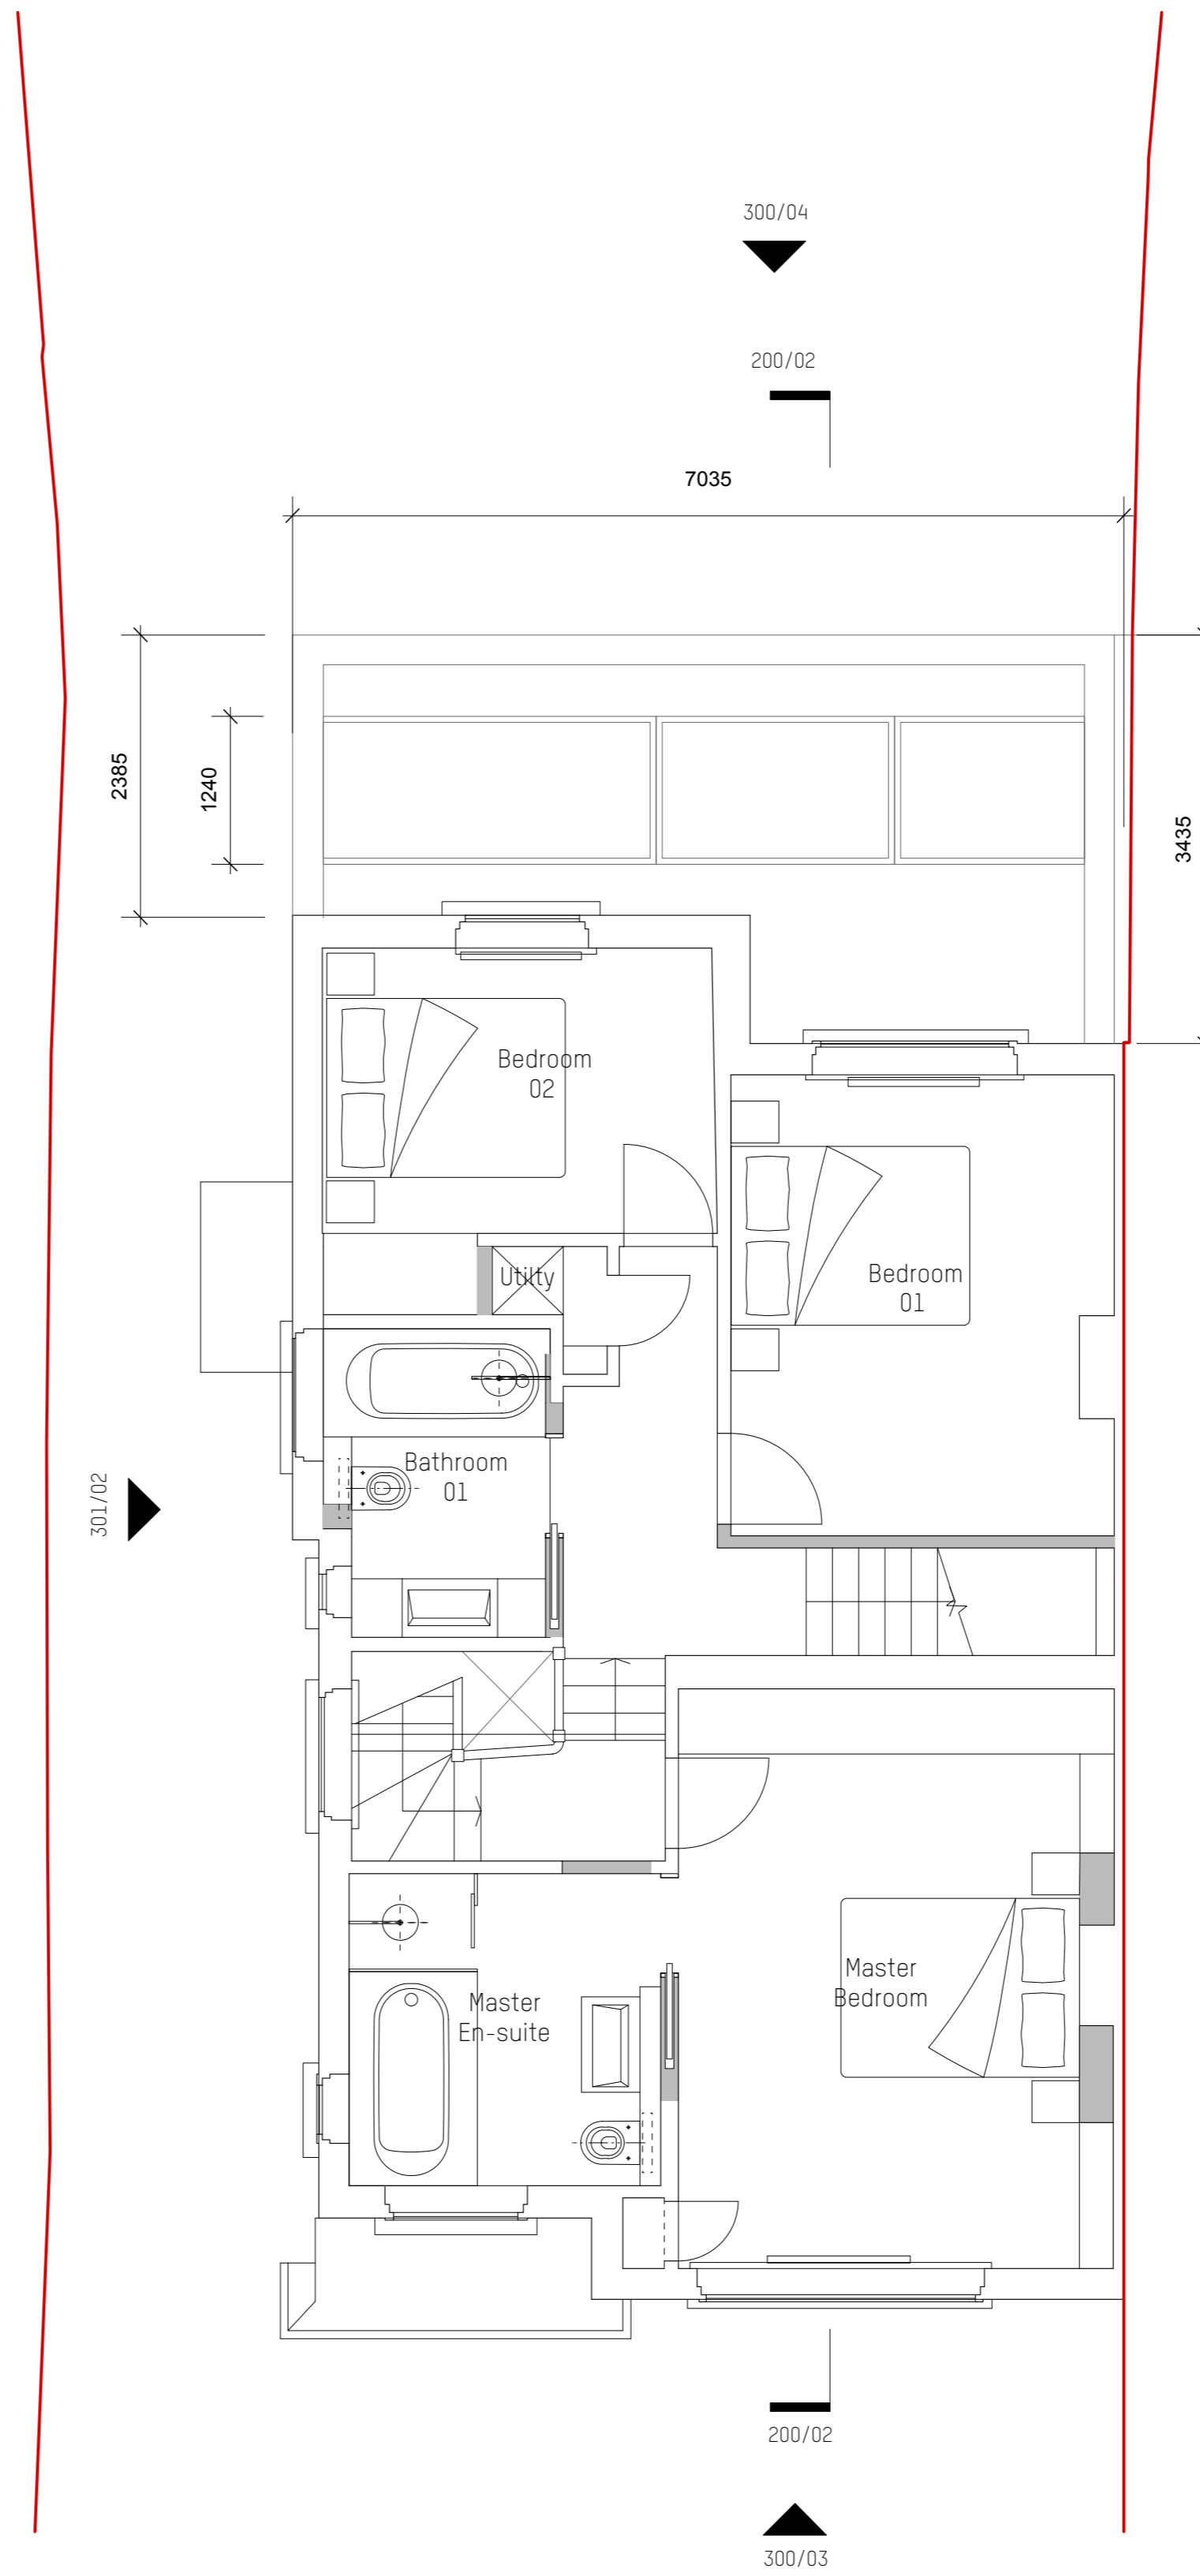


P-101
2 Scale: 1:50
Proposed First Floor

■ Proposed new partitions

 

rev	date	initials	description

location

 

Amos Goldreich Studio 32 T +44(0)207272 6592
Architecture Bickerton House E info@agarchitecture.net
25 Bickerton Road www.agarchitecture.net
London N19 5JT


project

31 Makepeace Ave N6 6EL


drawing title

Existing and Proposed First Floor Plans

drawn MS	scale @ A1	status
date Apr 21	1:50	Planning
project number 342	drawing number P-101	rev.

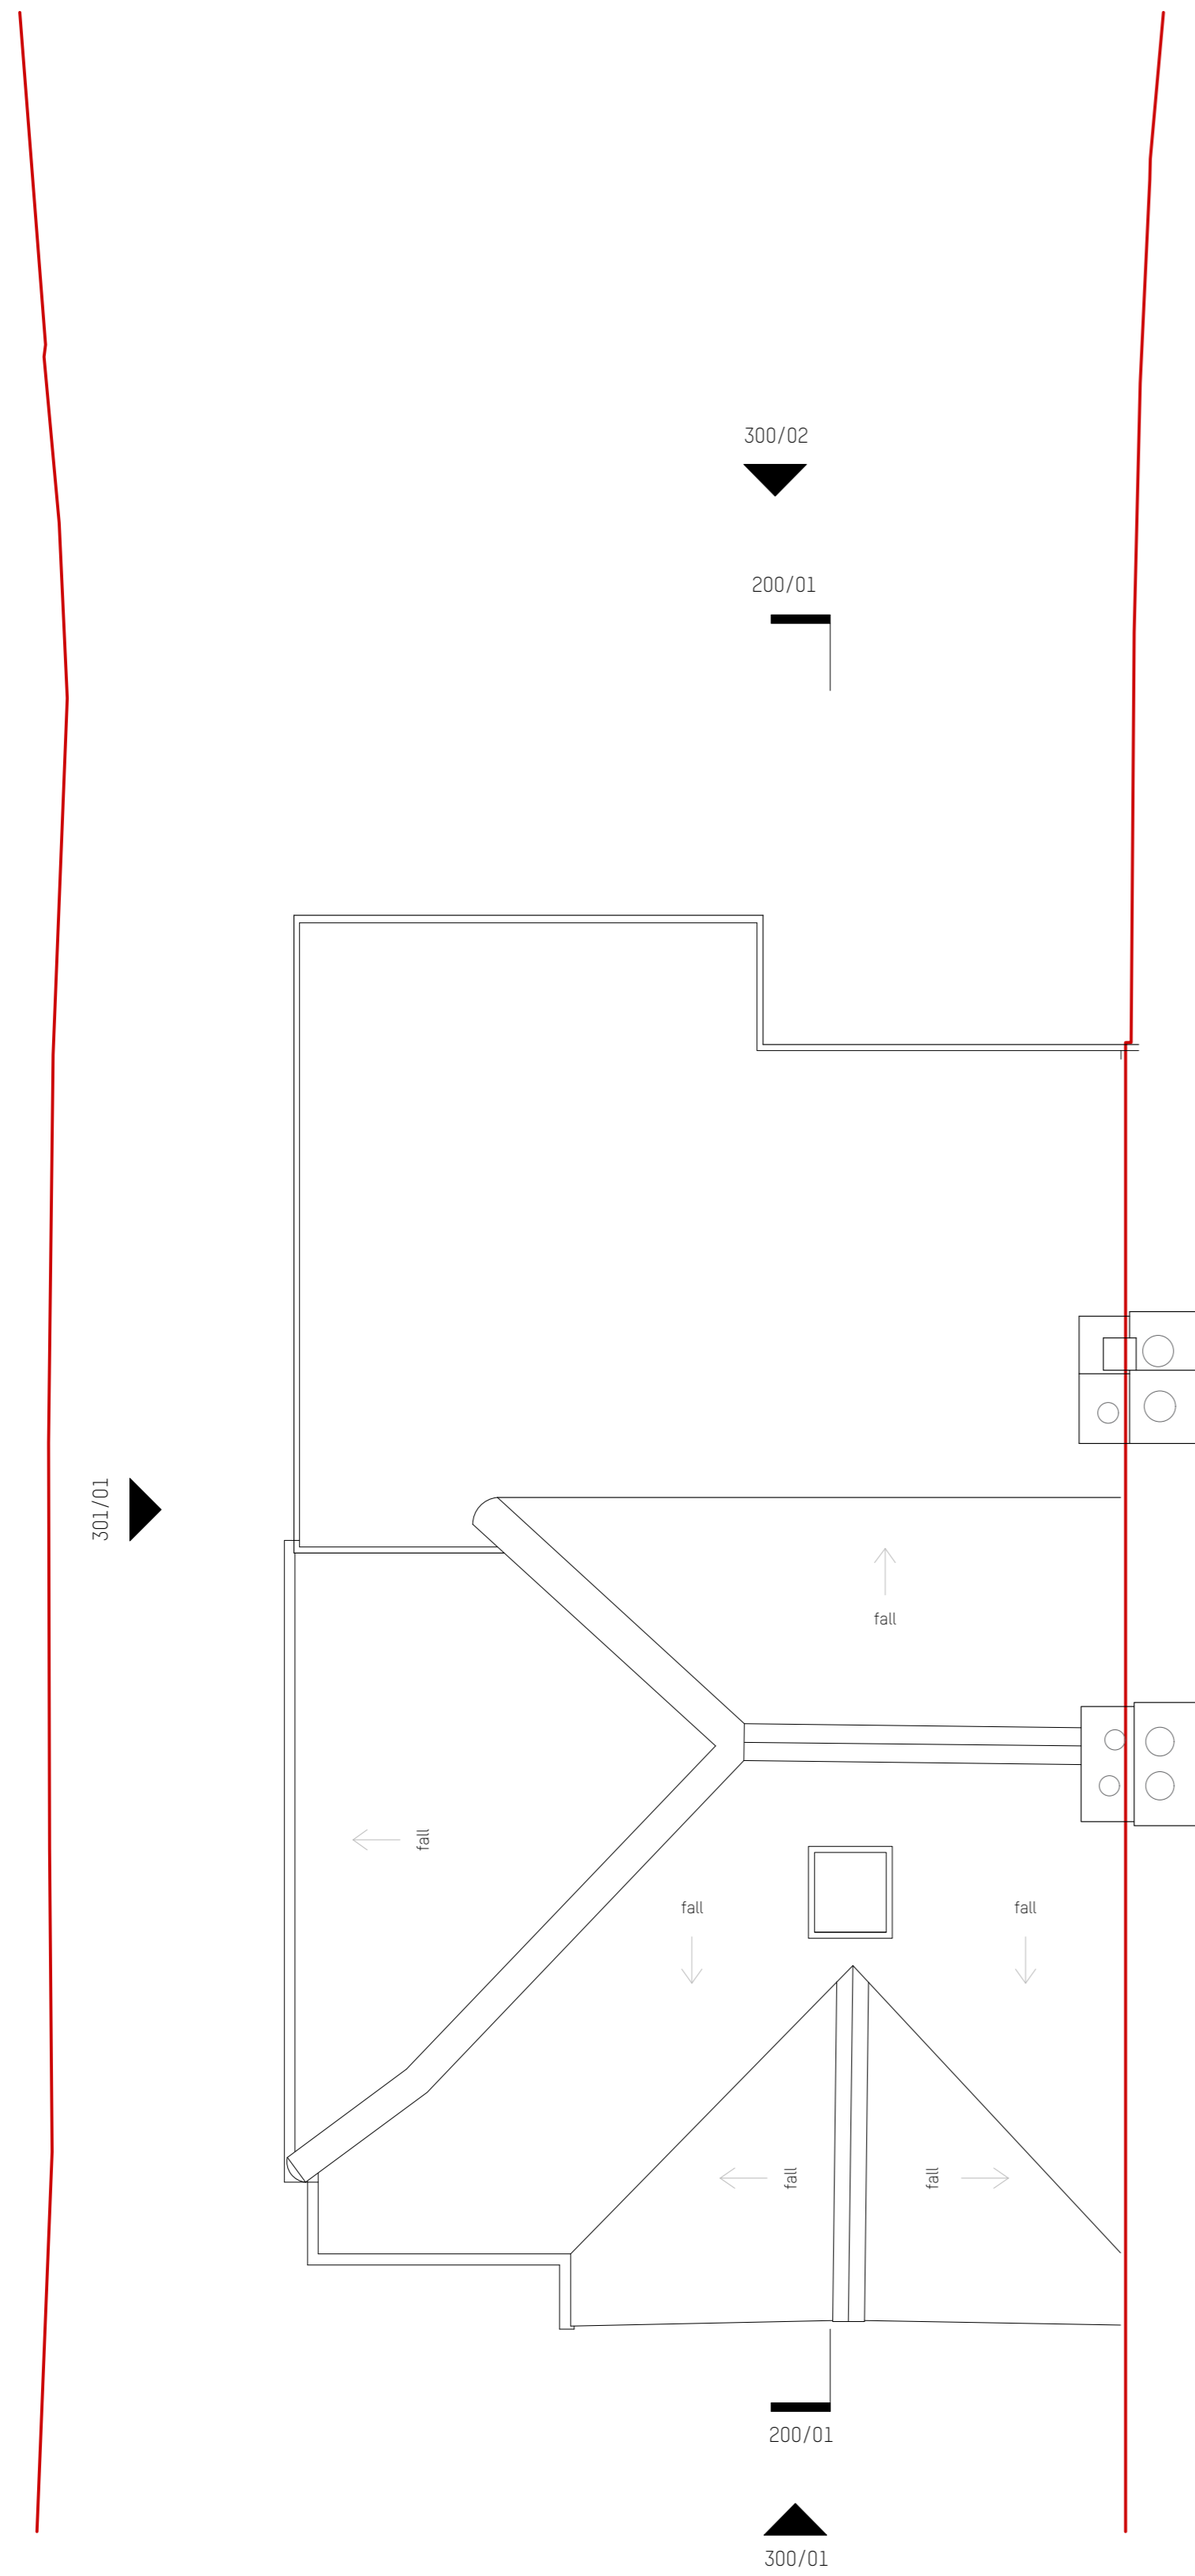


P-102
1 Scale: 1:50
Existing Second Floor

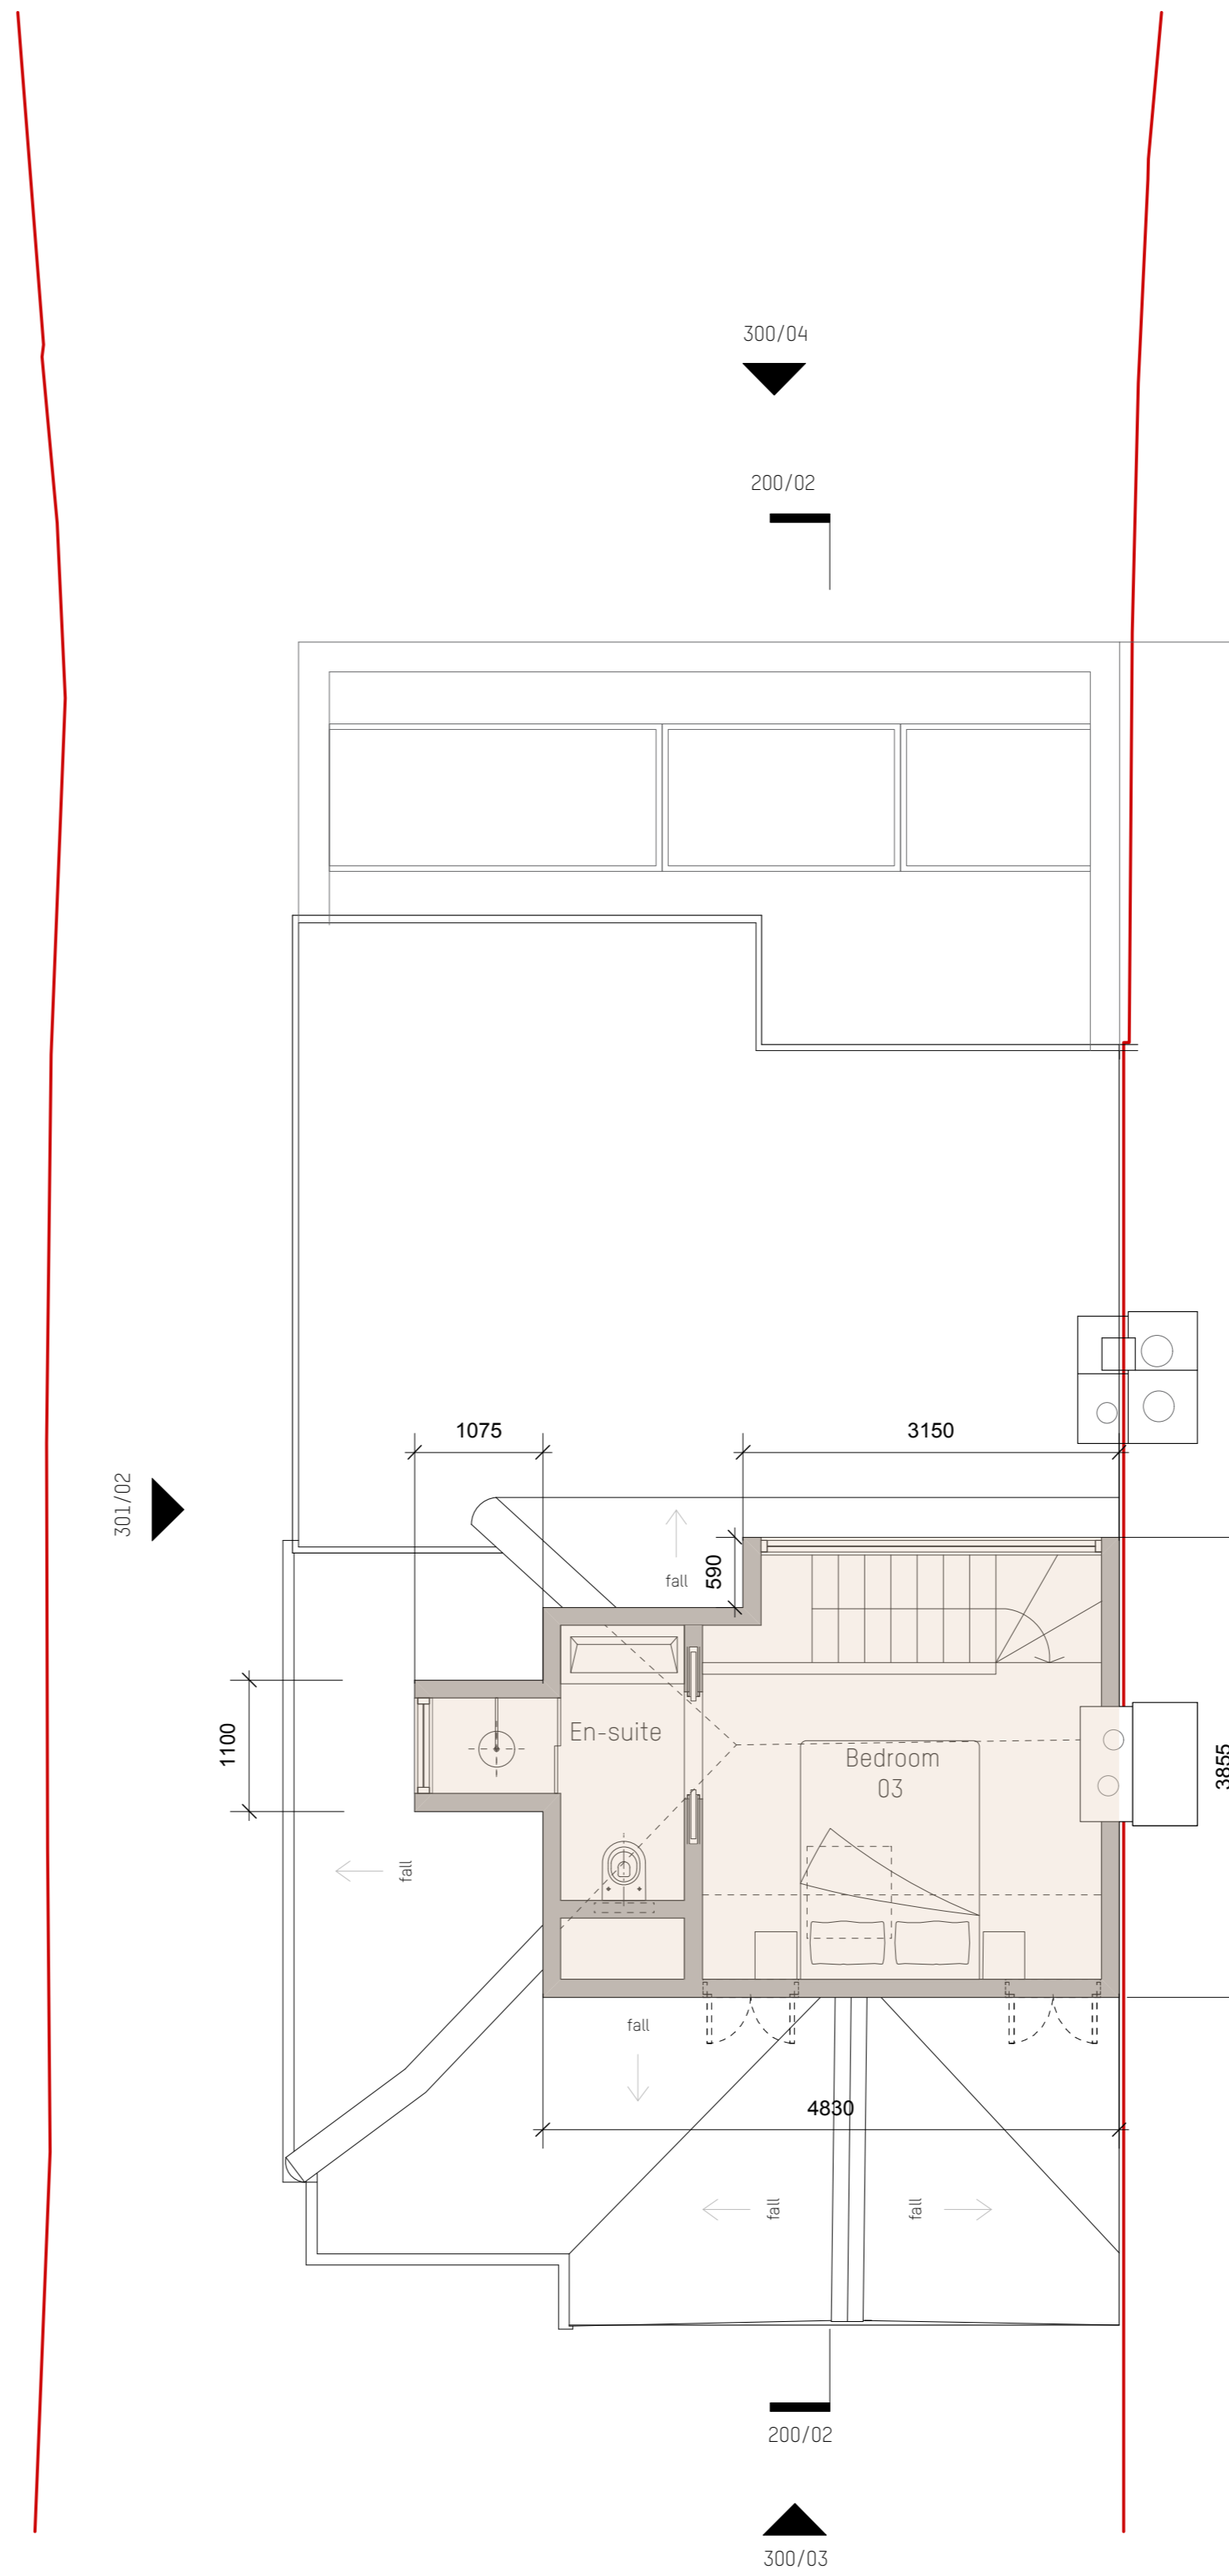


P-102
2 Scale: 1:50
Proposed Second Floor

A- Proposed extension
 ■ Proposed new partitions

 

rev date initials description

location

 


Amos Goldreich Studio 32 T +44(0)207272 6592
 Architecture Bickerton House E info@agarchitecture.net
 25 Bickerton Road www.agarchitecture.net
 London N19 5JT

project


31 Makepeace Ave N6 6EL

drawing title
Existing and Proposed Second Floor Plans


drawn MS	scale @ A1 1:50	status Planning
date Apr 21	project number 342	rev.
project number 342	drawing number P-102	

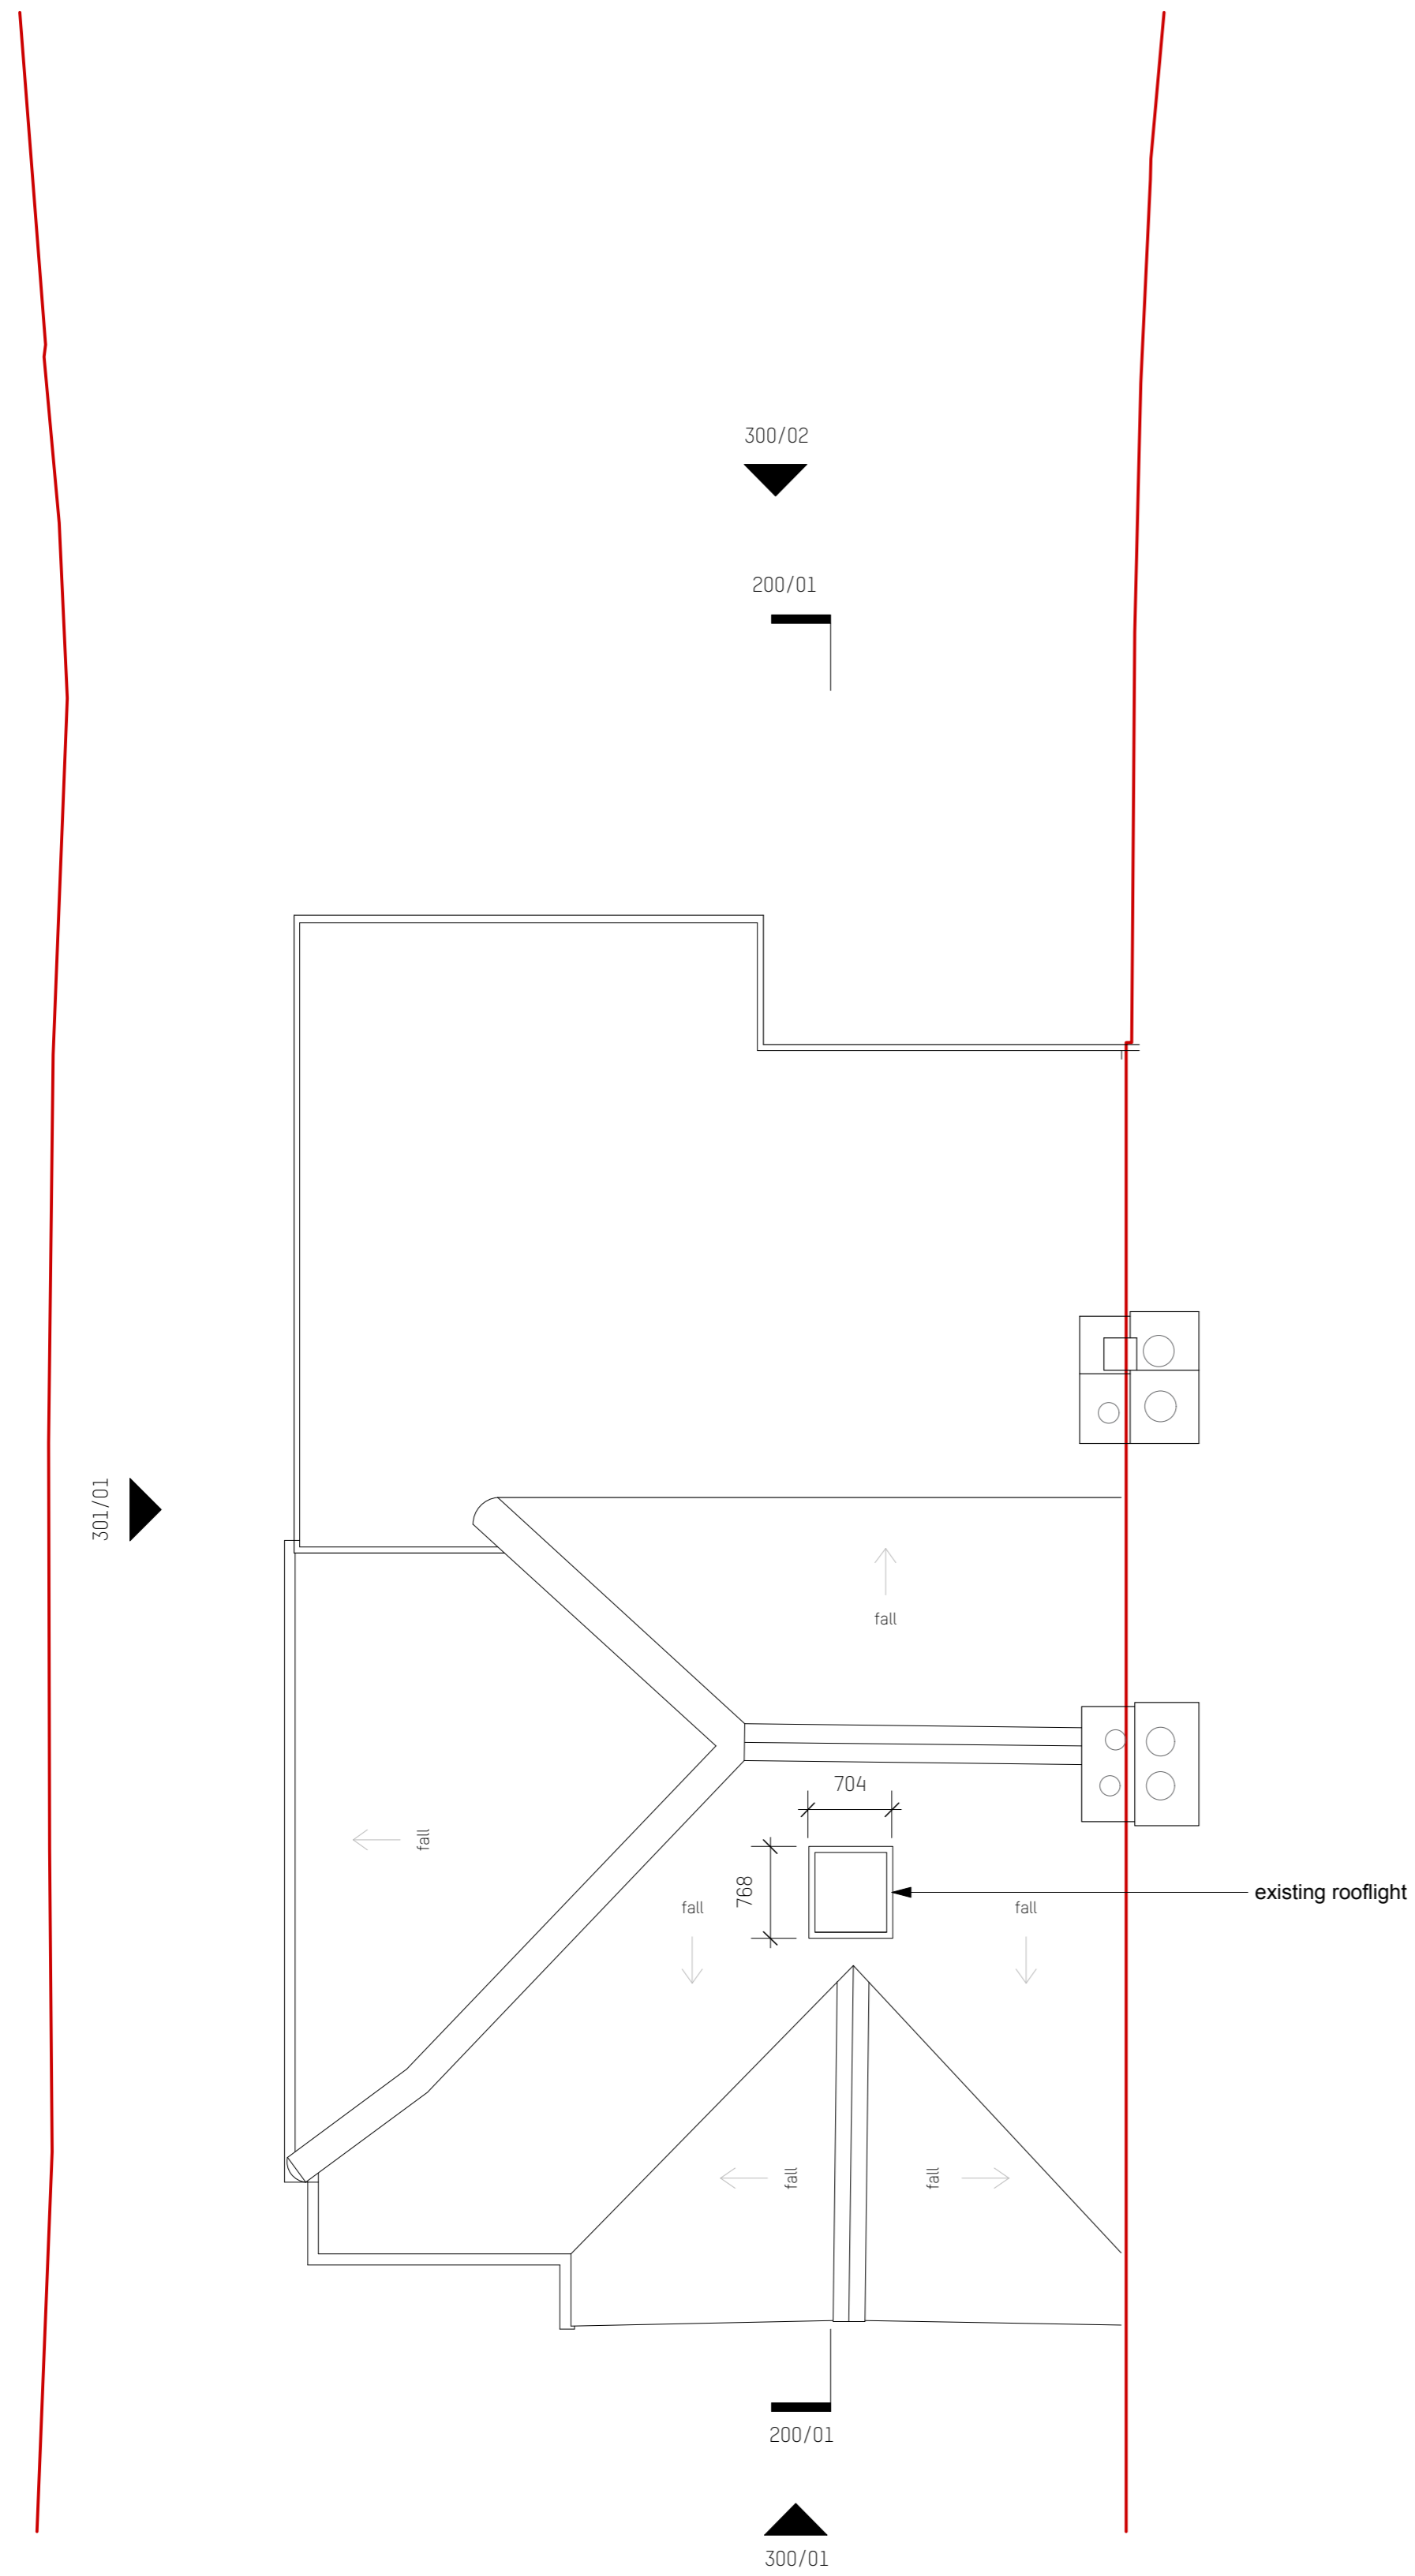

P-103
1 Scale: 1:50
Existing Second Floor

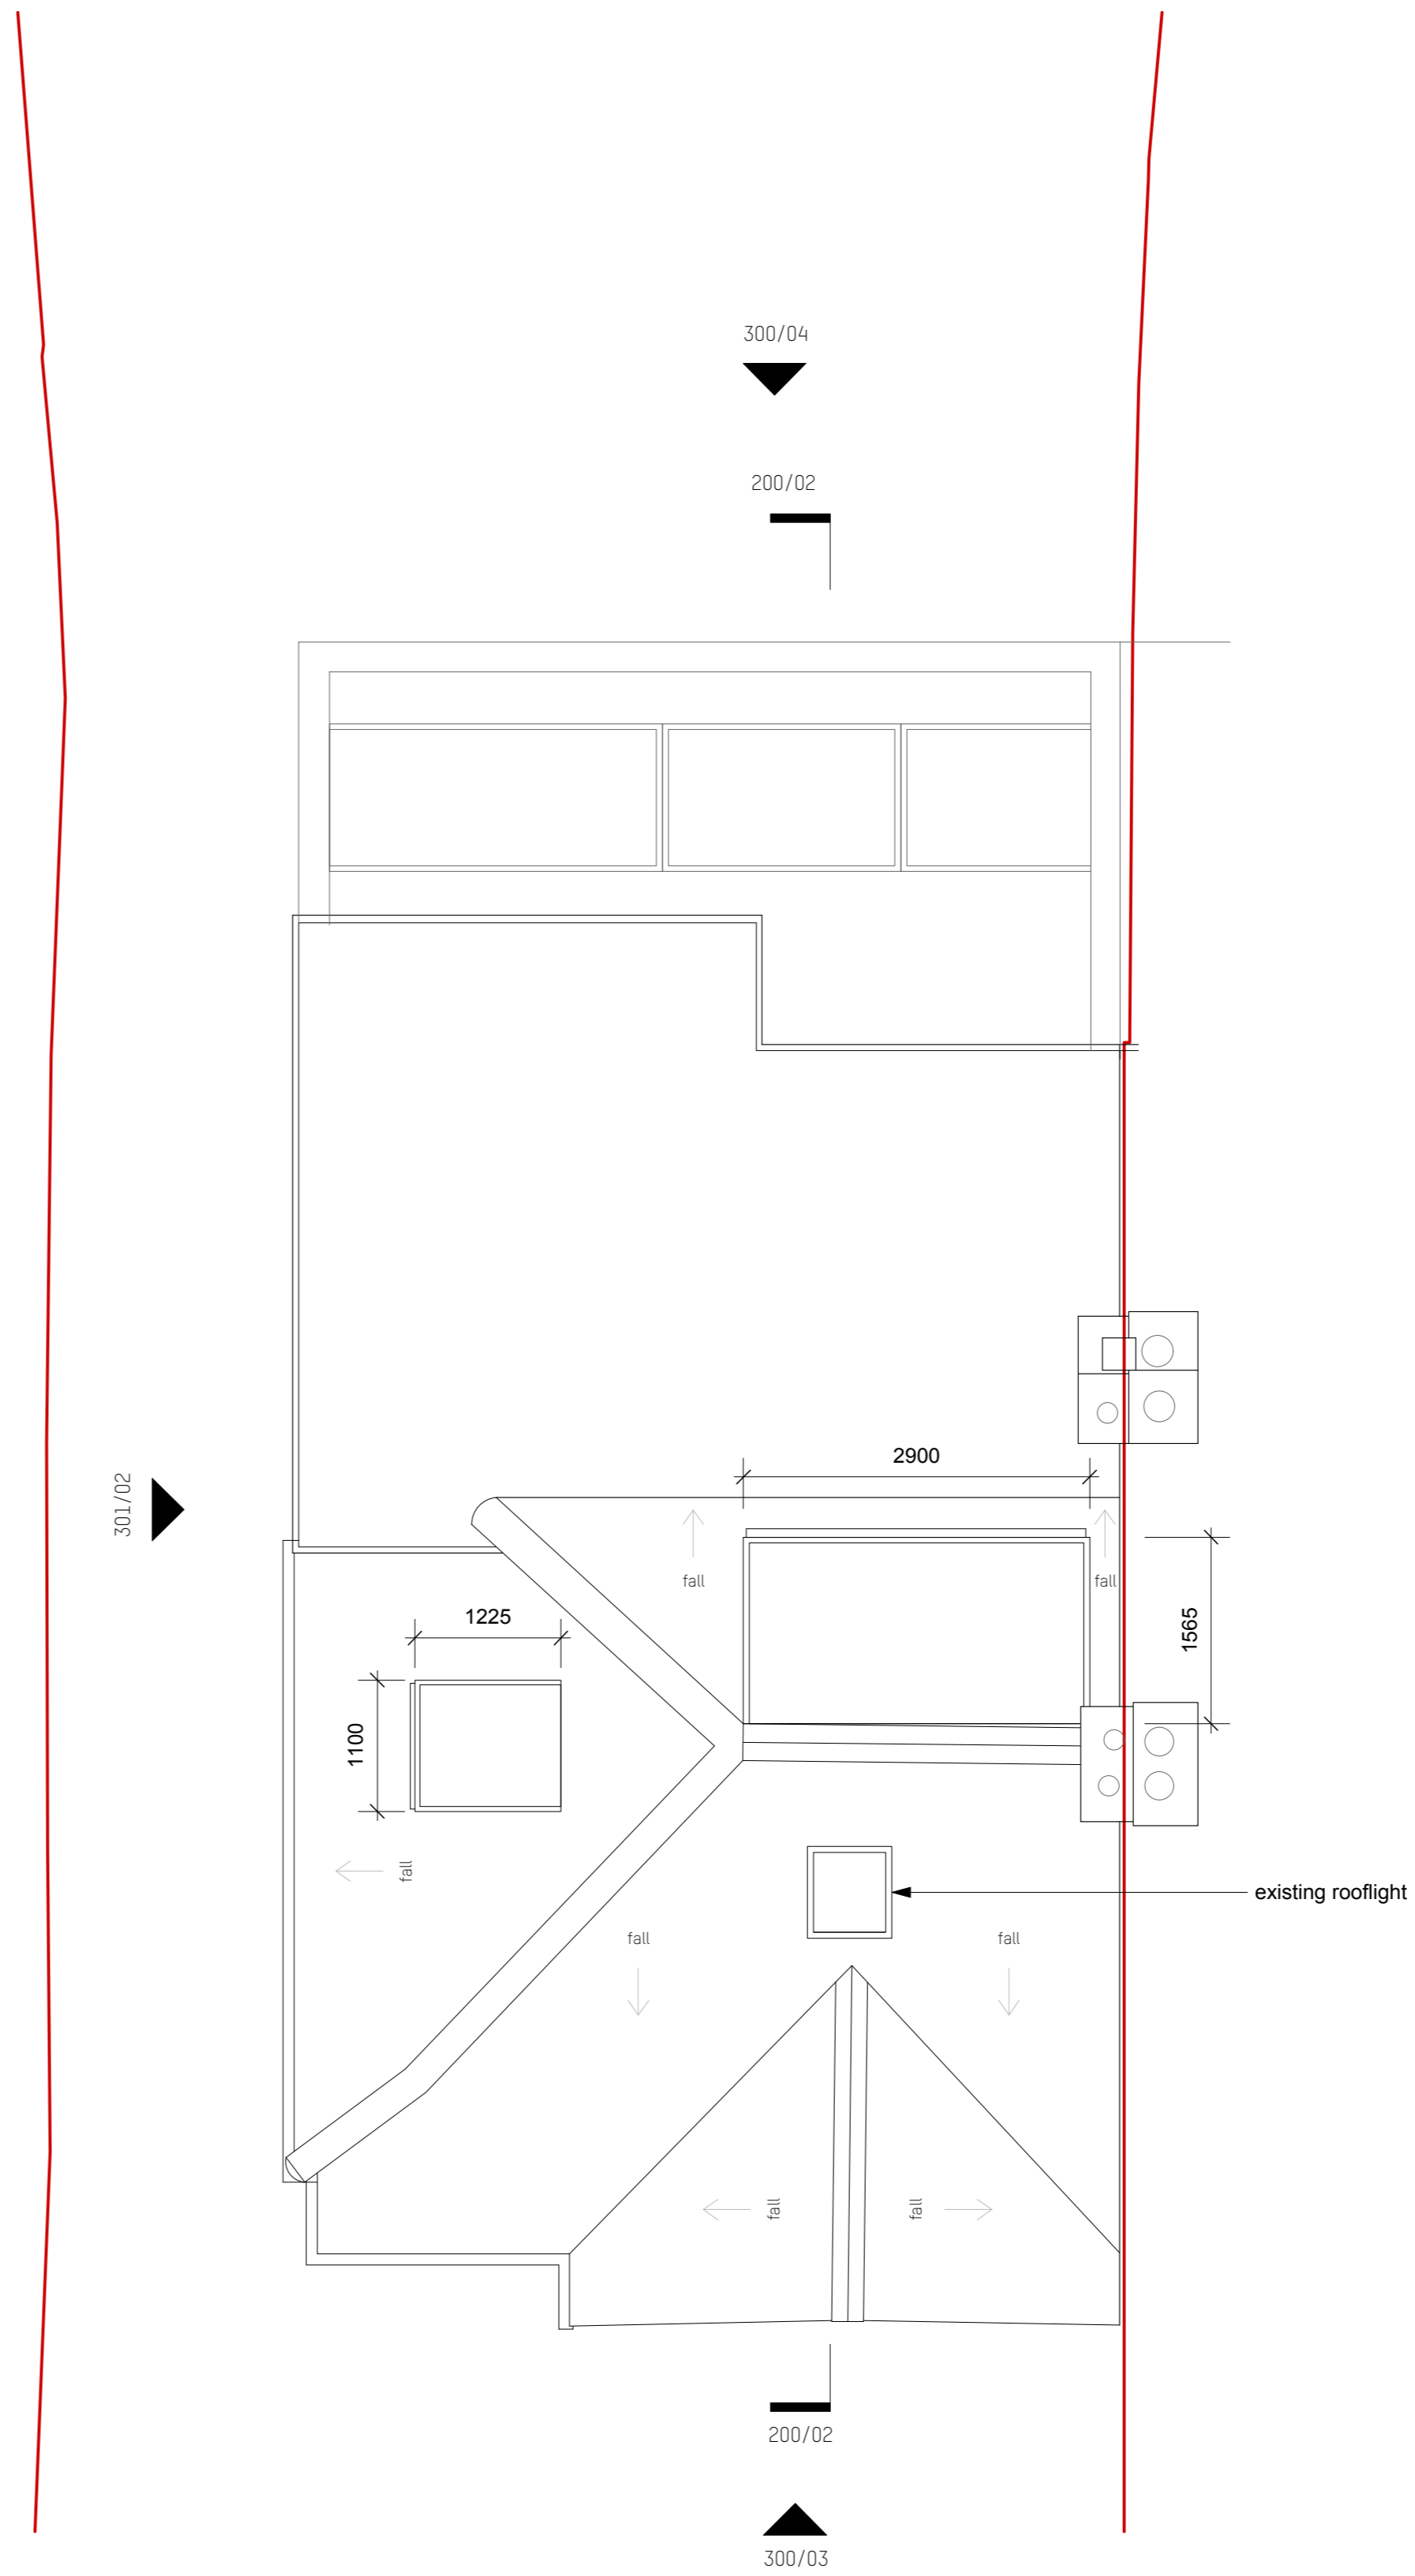

P-103
2 Scale: 1:50
Proposed Second Floor

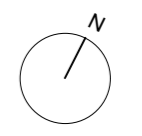

rev date initials description

location



Amos Goldreich Studio 32 T +44(0)207272 6592
Architecture Bickerton House E info@agarchitecture.net
25 Bickerton Road www.agarchitecture.net
London N19 5JT


project

31 Makepeace Ave N6 6EL

drawing title

Existing and Proposed Roof Plans

drawn MS	scale @ A1	status
date Apr 21	1:50	Planning
project number 342	drawing number P-103	rev.

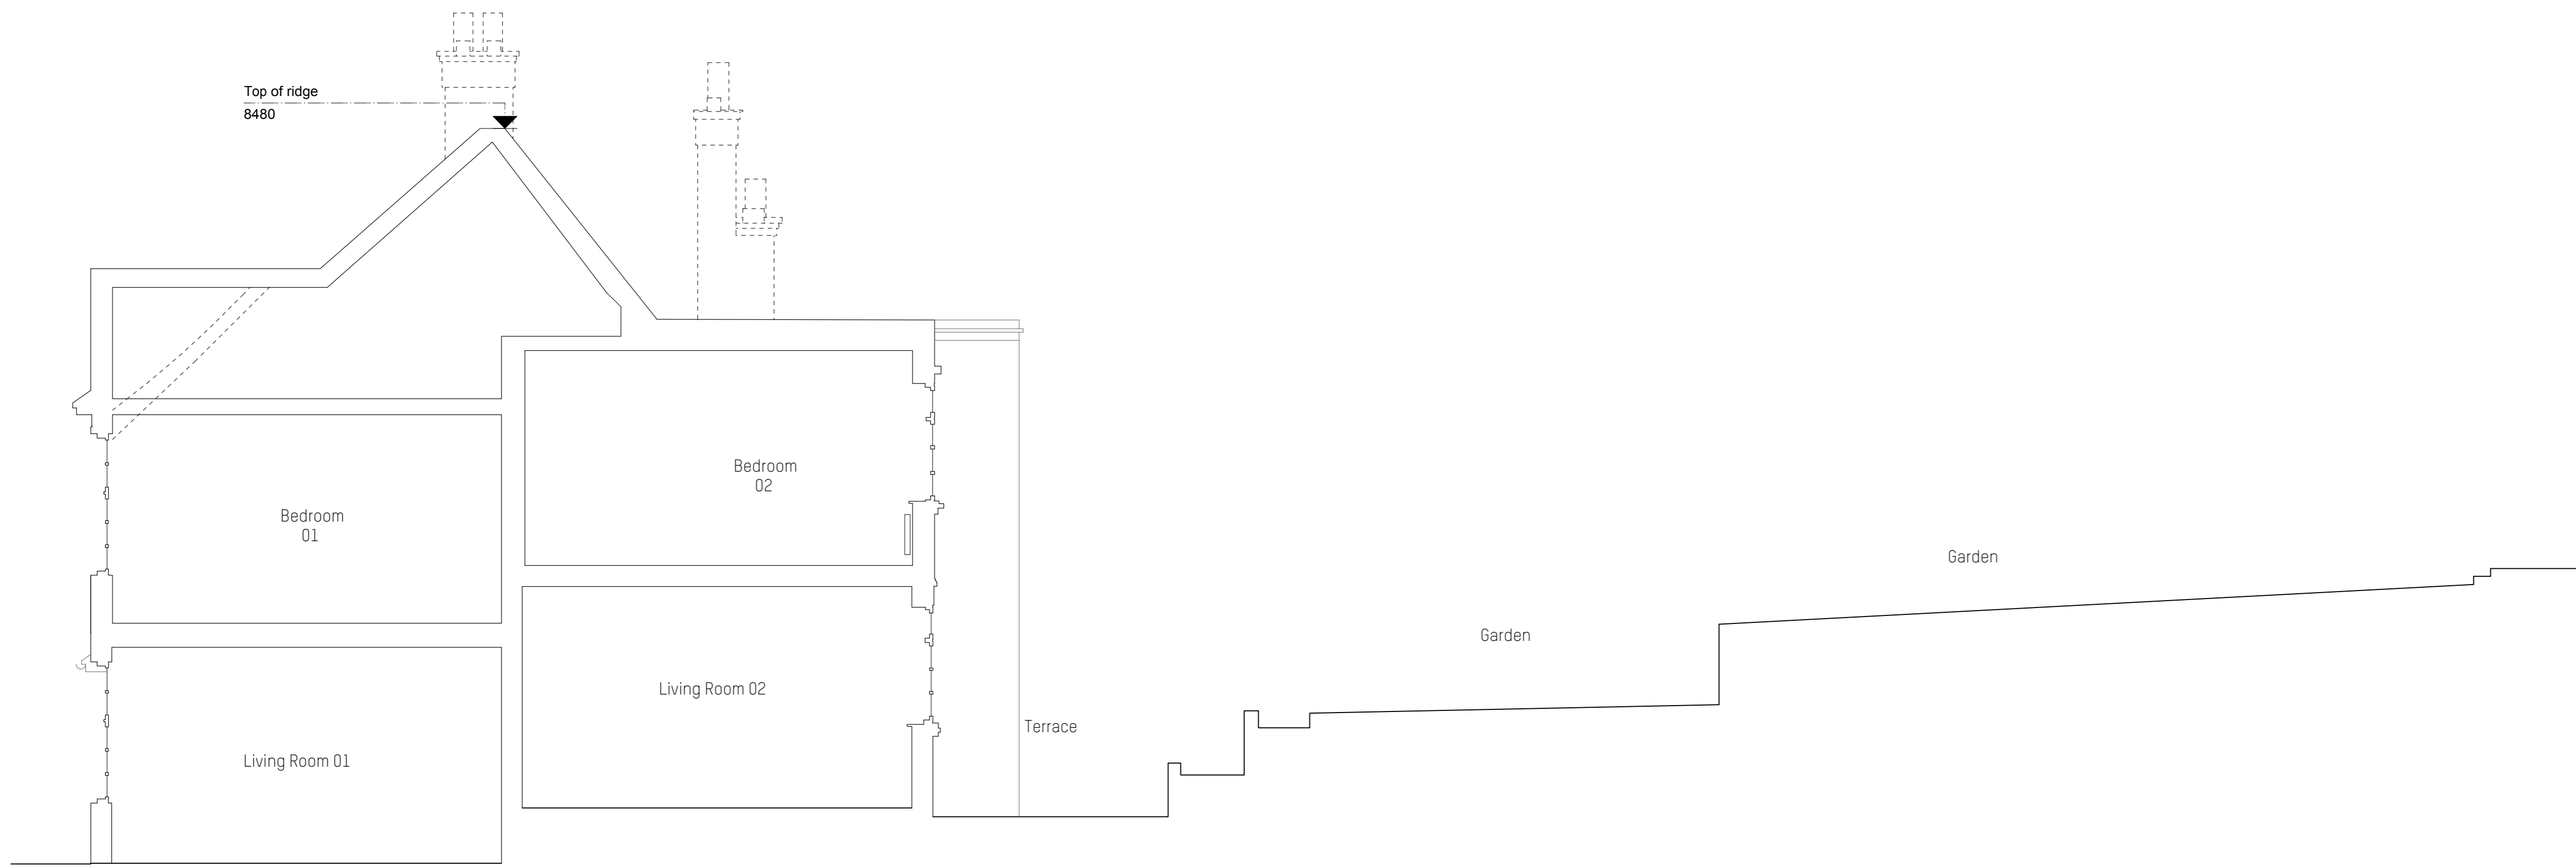


1 Existing Section
P-200 Scale: 1:50

■ Proposed new partitions



rev	date	initials	description

location

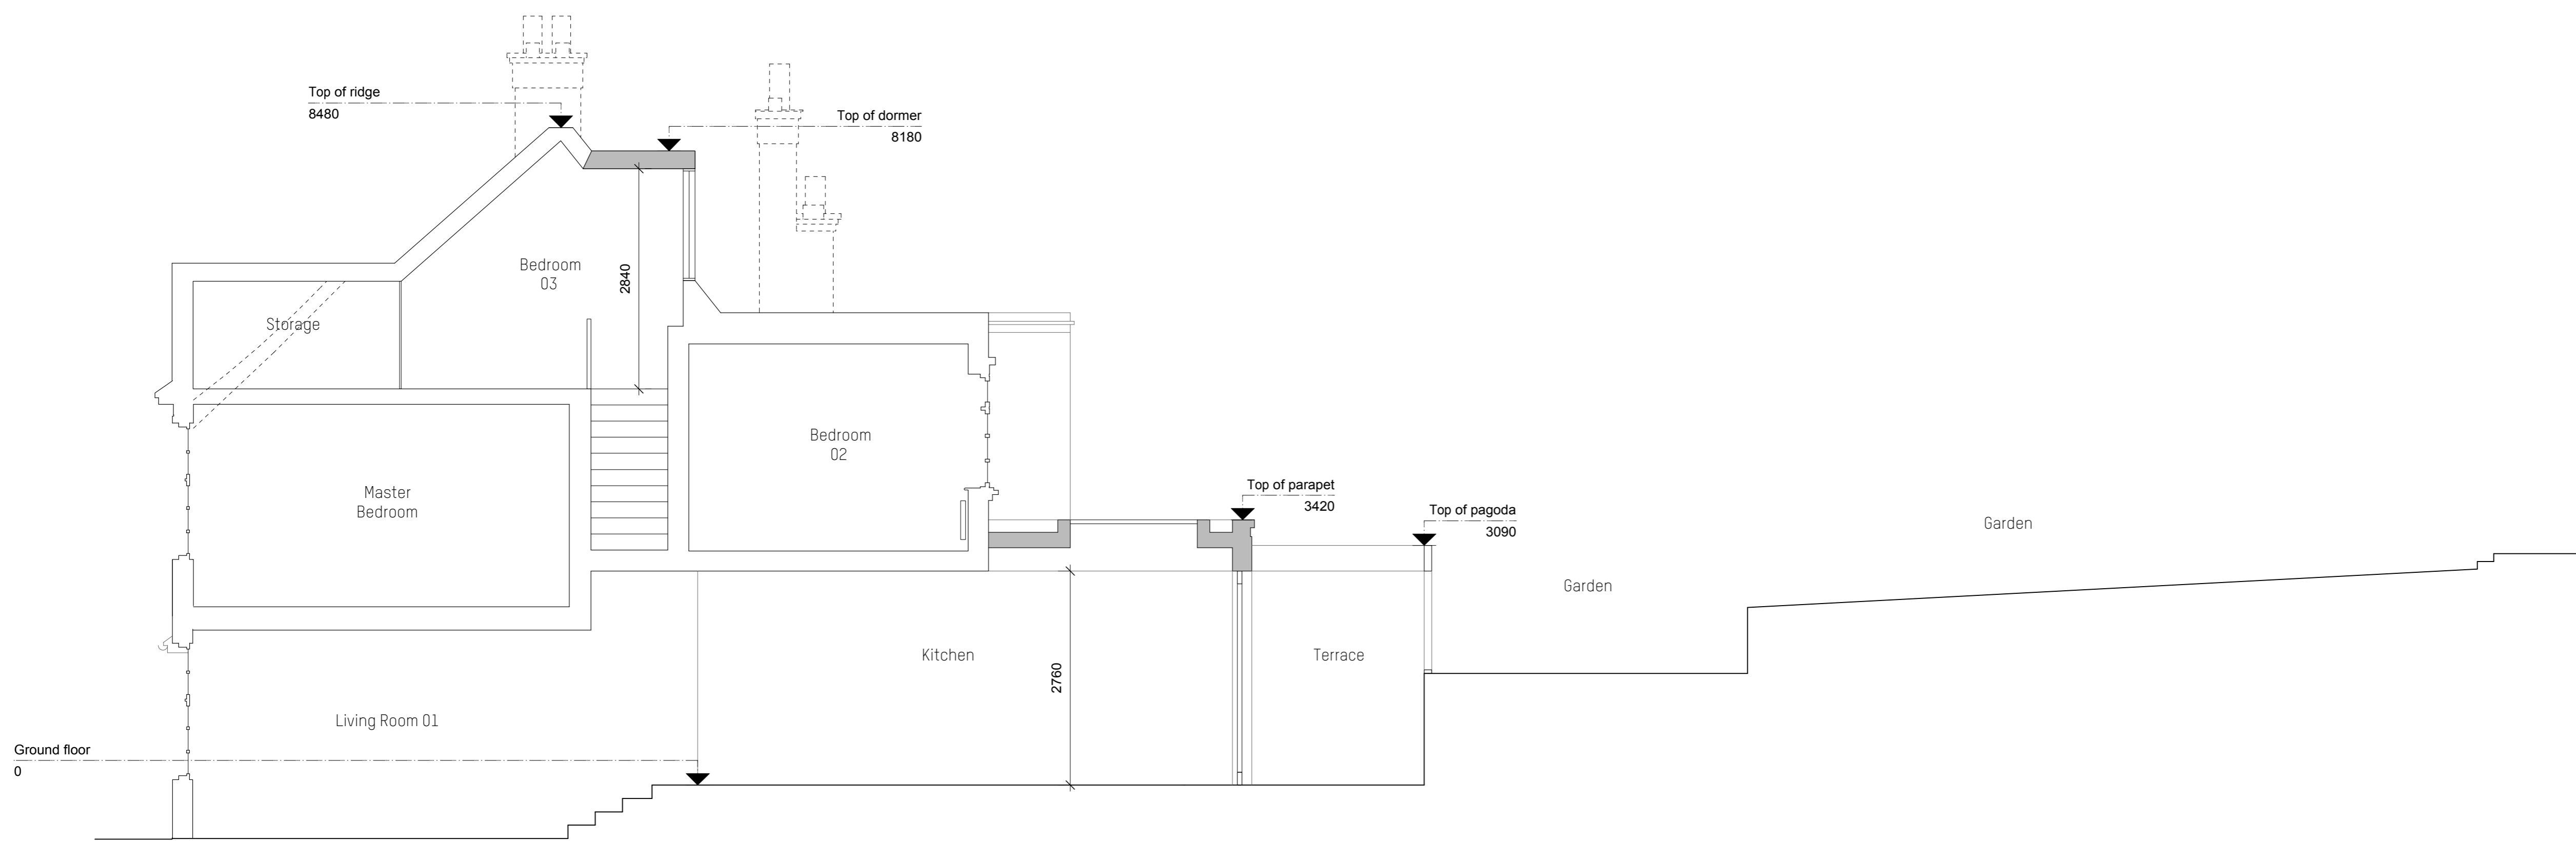

2 Proposed Section
P-200 Scale: 1:50

Amos Goldreich Studio 32 T +44(0)207272 6592
Architecture Bickerton House E info@agarchitecture.net
25 Bickerton Road www.agarchitecture.net
London N19 5JT

project

31 Makepeace Ave N6 6EL

drawing title

Existing and Proposed Section


drawn MS	scale @ A1	status
date Apr 21	1:50	Planning
project number 342	drawing number P-200	rev.




1 Existing Front Elevation
P-300 Scale: 1:50



2 Proposed Front Elevation
P-300 Scale: 1:50

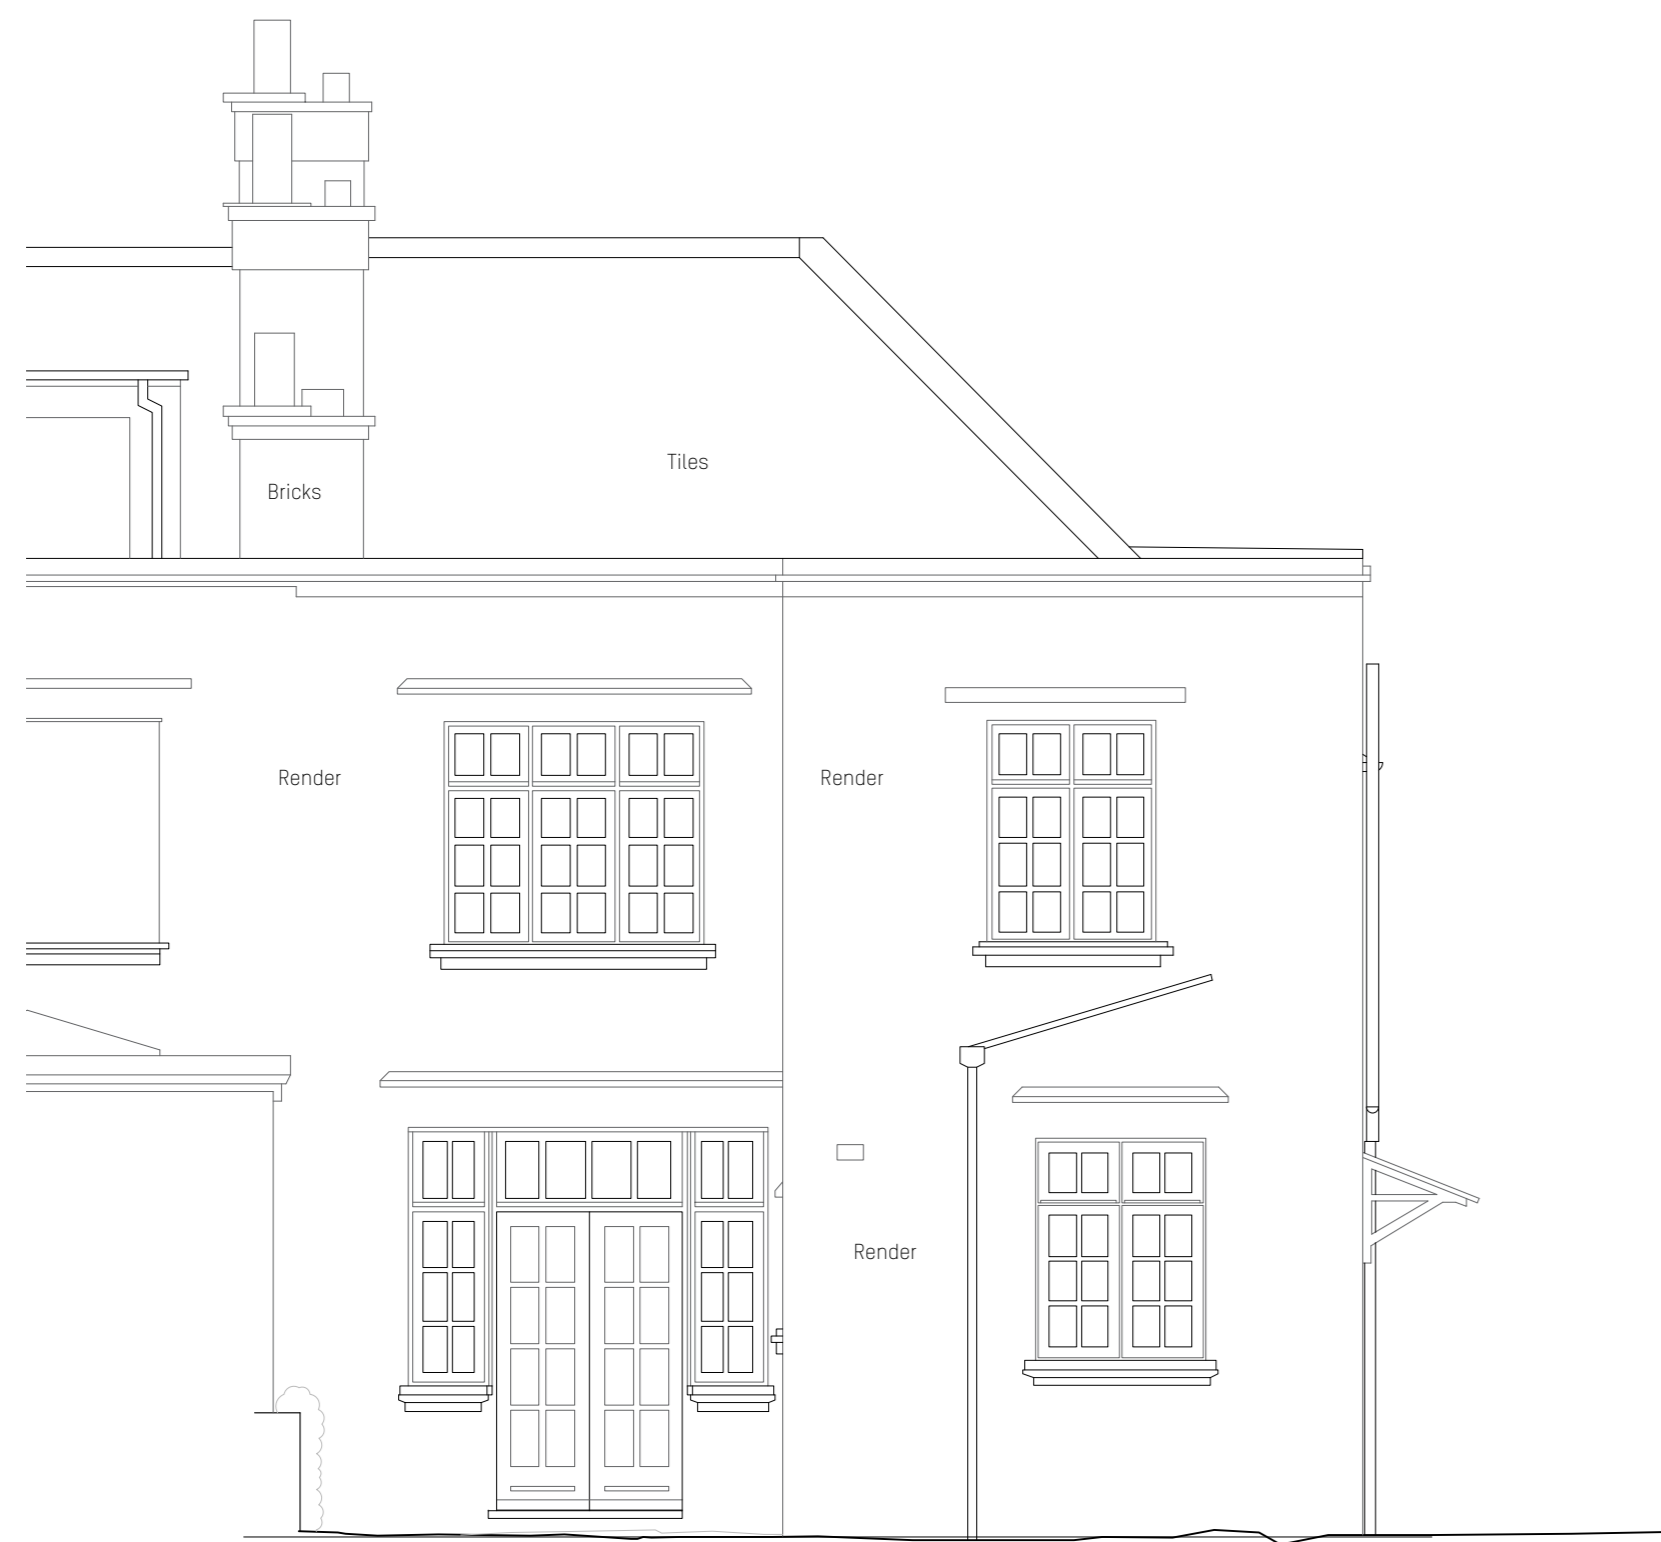

3 Existing Front Elevation
P-300 Scale: 1:50

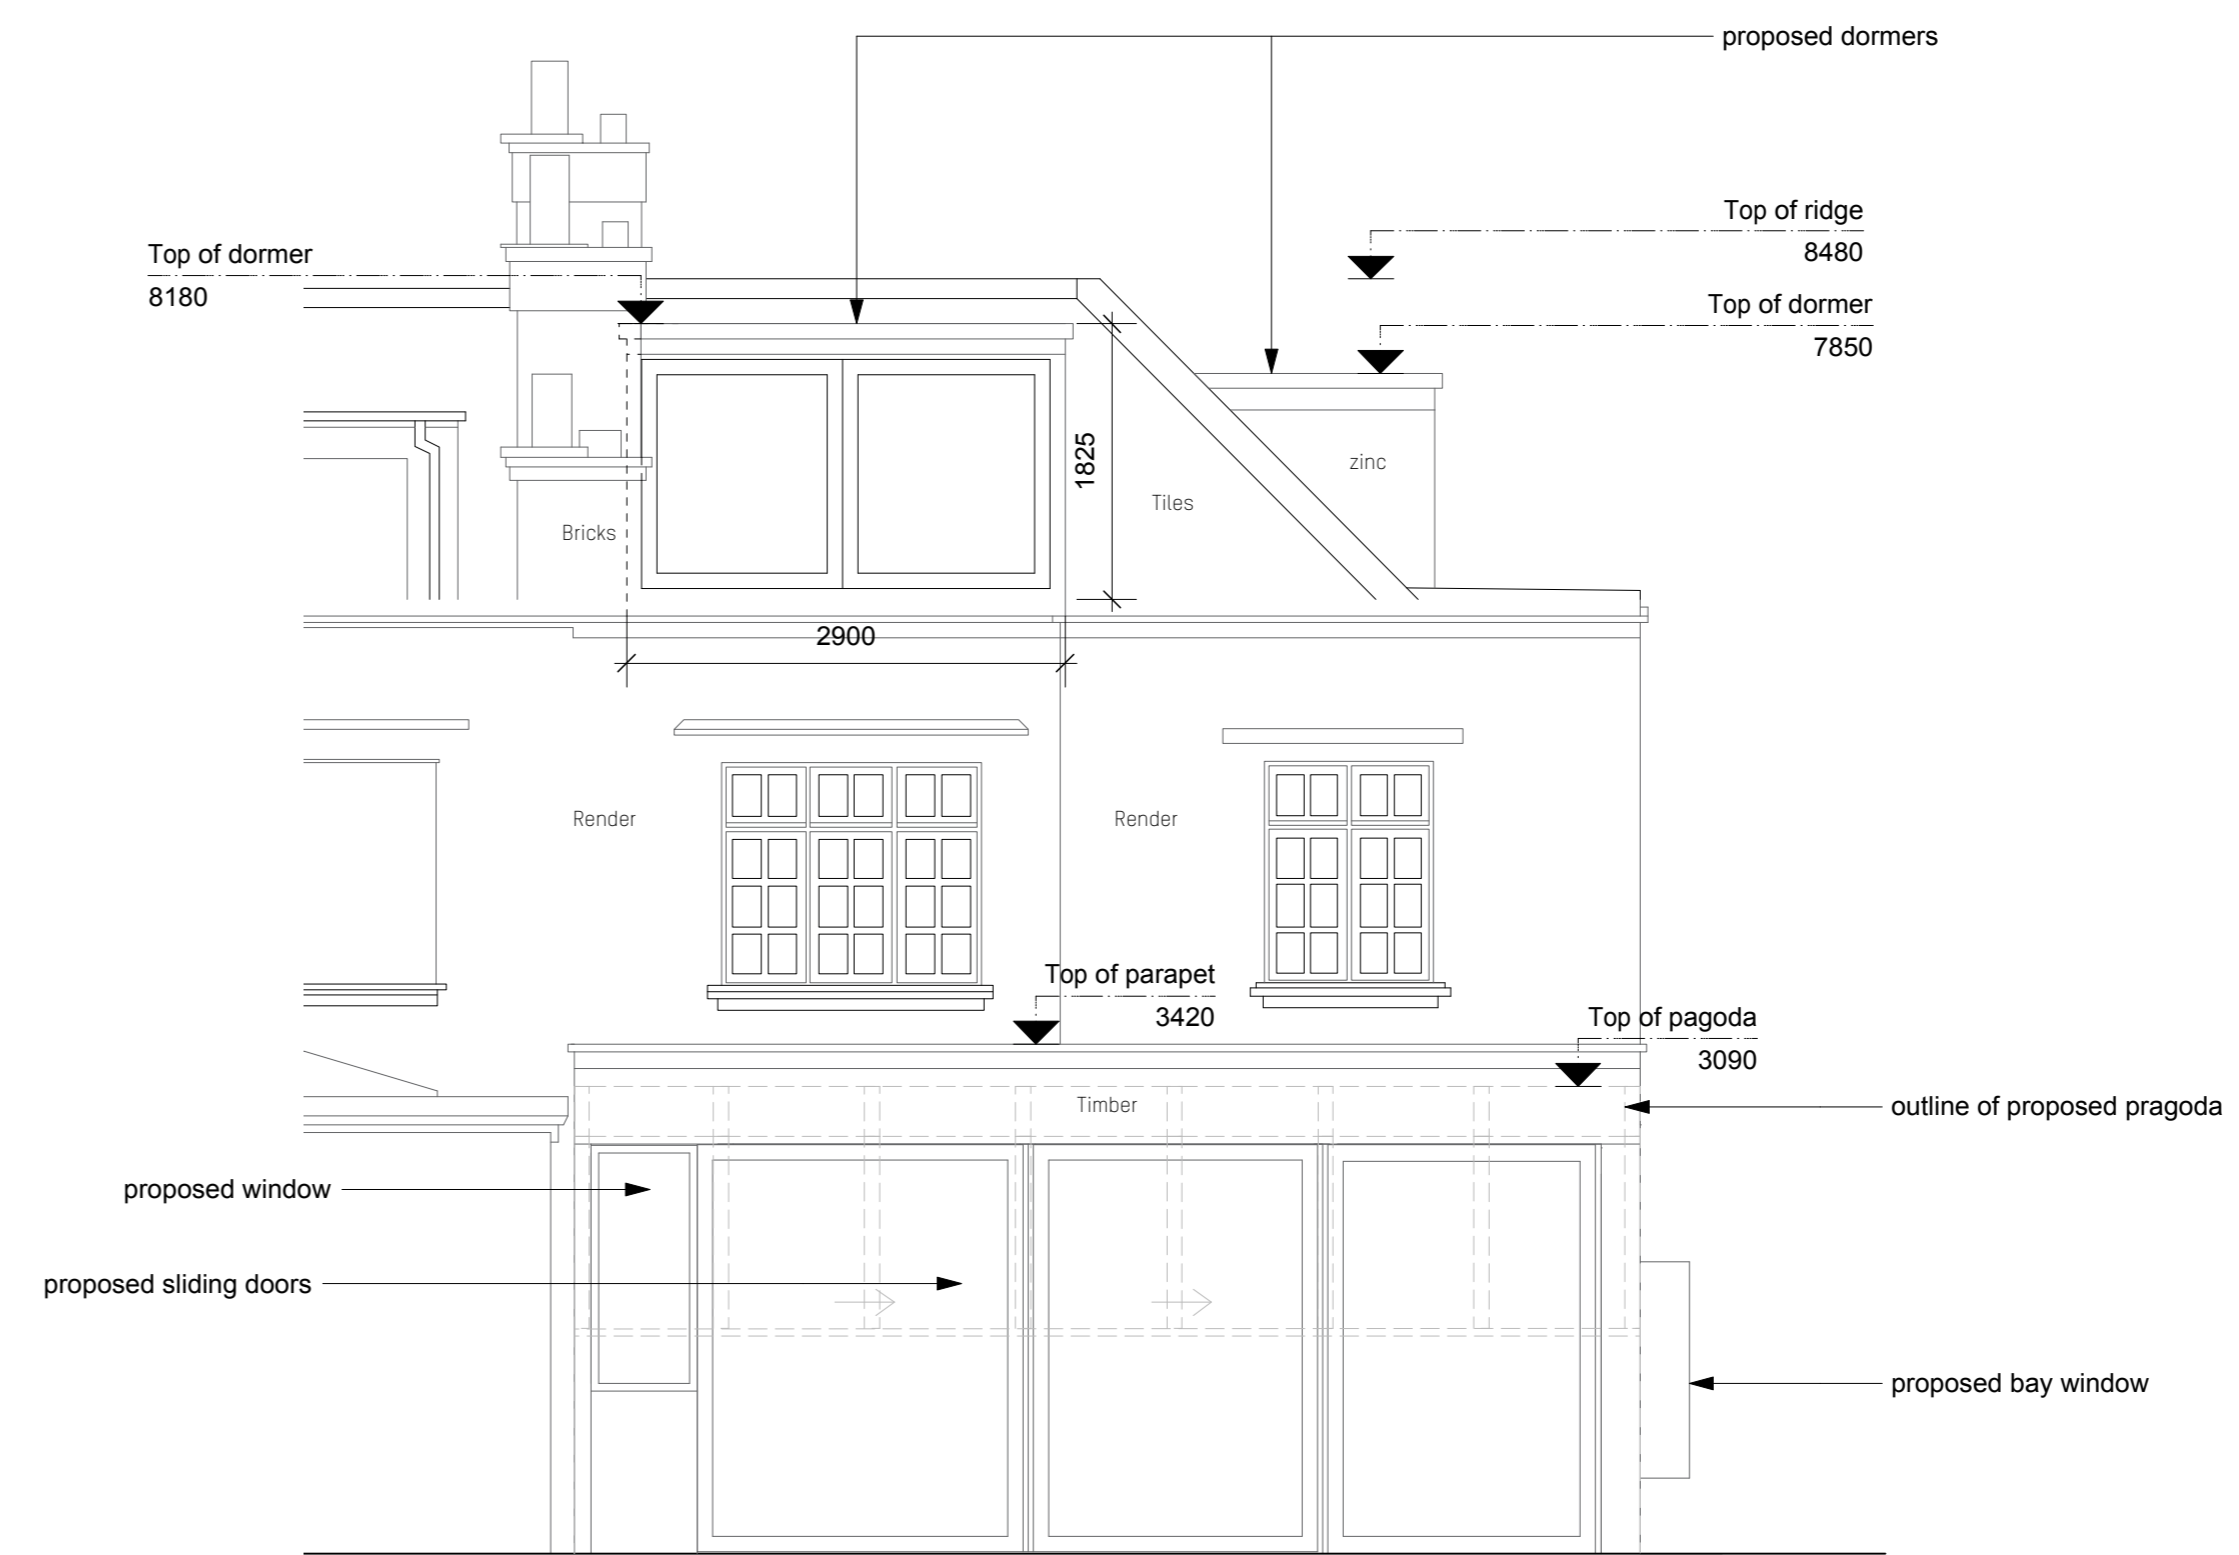

4 Proposed Front Elevation
P-300 Scale: 1:50



rev	date	initials	description

location



Amos Goldreich Studio 32 T +44(0)207272 6592
Architecture Bickerton House E info@agarchitecture.net
25 Bickerton Road www.agarchitecture.net
London N19 5JT


project
31 Makepeace Ave N6 6EL

drawing title
Existing and Proposed Elevations

drawn	scale	status
MS	@ A1	Planning
date	1:50	
Apr 21		
project number	drawing number	rev.
342	P-300	



1 Existing Side Elevation
P-301 Scale: 1:50

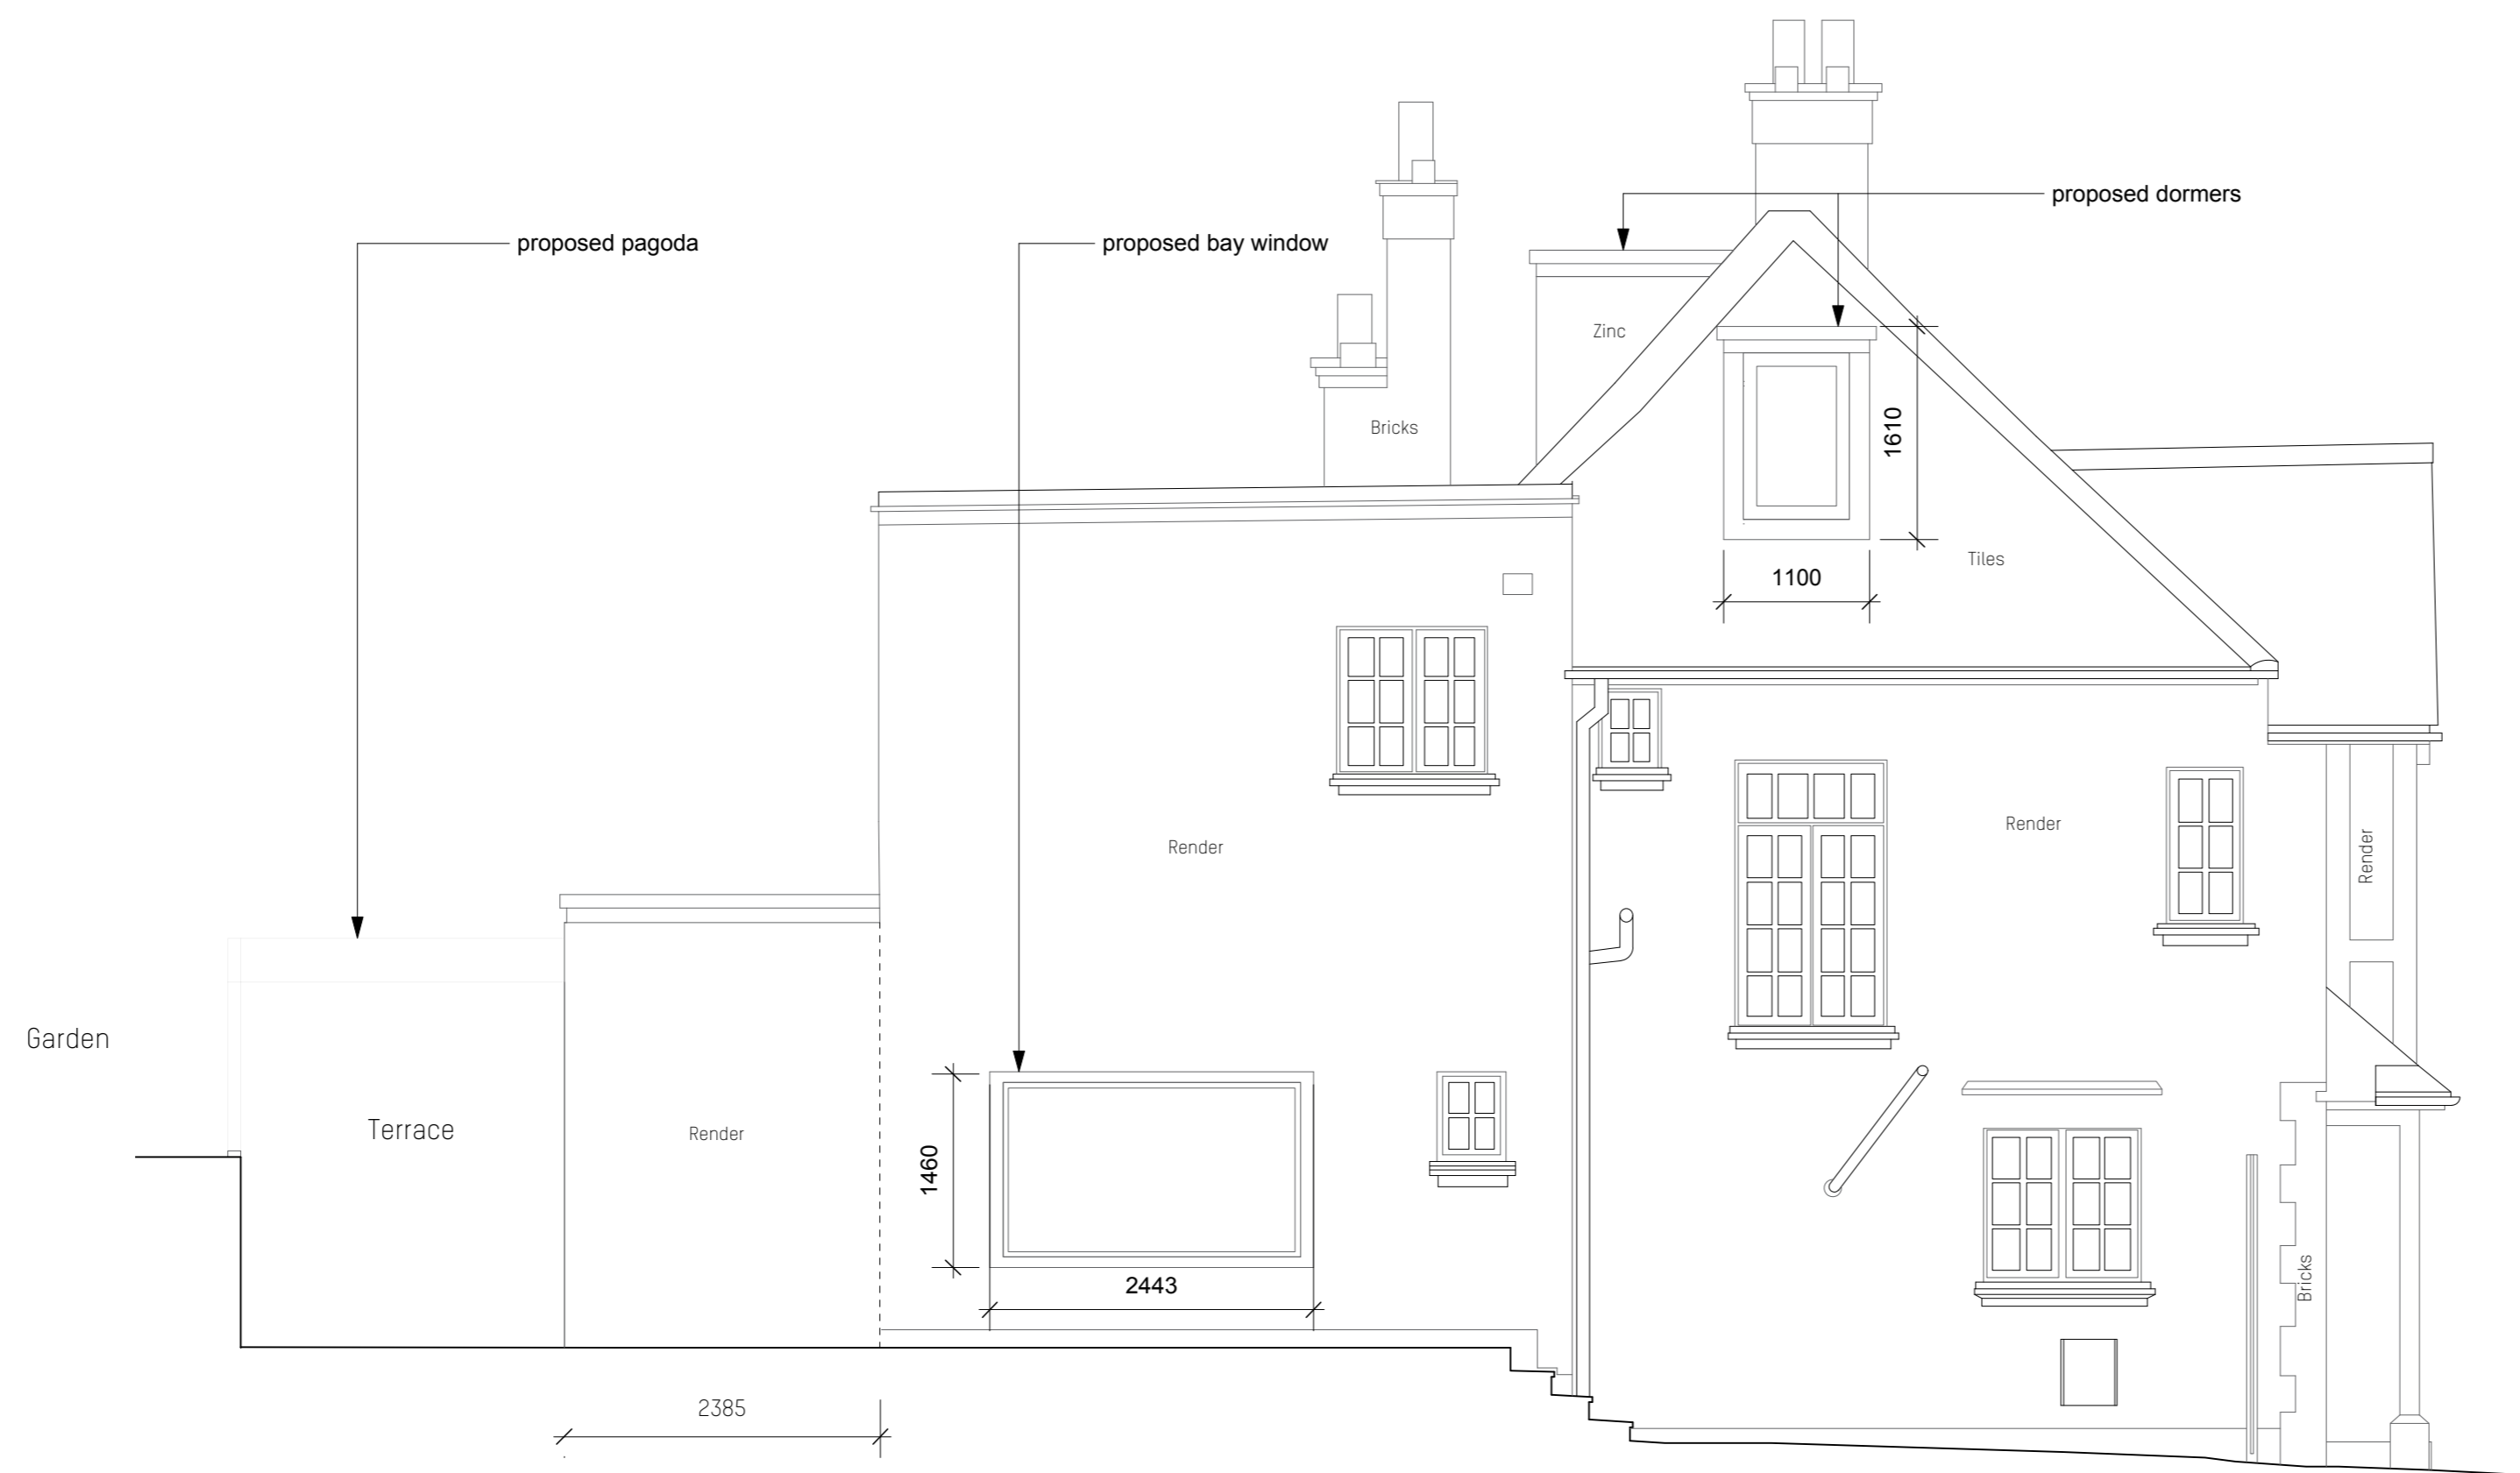

2 Proposed Side Elevation
P-301 Scale: 1:50



rev	date	initials	description

location



Amos Goldreich Studio 32 T +44(0)207272 6592
Architecture Bickerton House E info@agarchitecture.net
25 Bickerton Road www.agarchitecture.net
London N19 5JT

project

31 Makepeace Ave N6 6EL

drawing title

Existing and Proposed Elevations

drawn	scale @ A1	status
MS	1:50	Planning
date		
Apr 21		
project number	drawing number	rev.
342	P-301	