



1 to 43
Rosalind Franklin
House

KIDDERPORE GARDENS


KIDDERPORE AVENUE

HEATH DRIVE

lime tree

site boundary of Old Hall Lodge

external stair

 

0 20m

These plans and specifications prepared by Heat Island Ltd as instruments of professional service shall remain the property of Heat Island Ltd.

These plans may not be copied or re-used without the express written consent of Heat Island Ltd. The use of these plans for construction is permitted only when specifically released for construction reference by a dated authorised signature.

These plans are project and site specific and shall only be used for their intended purpose unless otherwise permitted by written consent of Heat Island Ltd.

DO NOT SCALE FROM DRAWINGS

1 SITE PLAN
1 : 500


project
OLD HALL LODGE

drawing
EXISTING SITE PLAN

number	date
171- 100- 3E	03/31/21
scale	revision
1 : 500@A3	

HEAT ISLAND

info@heat-island.com
<https://heat-island.com>

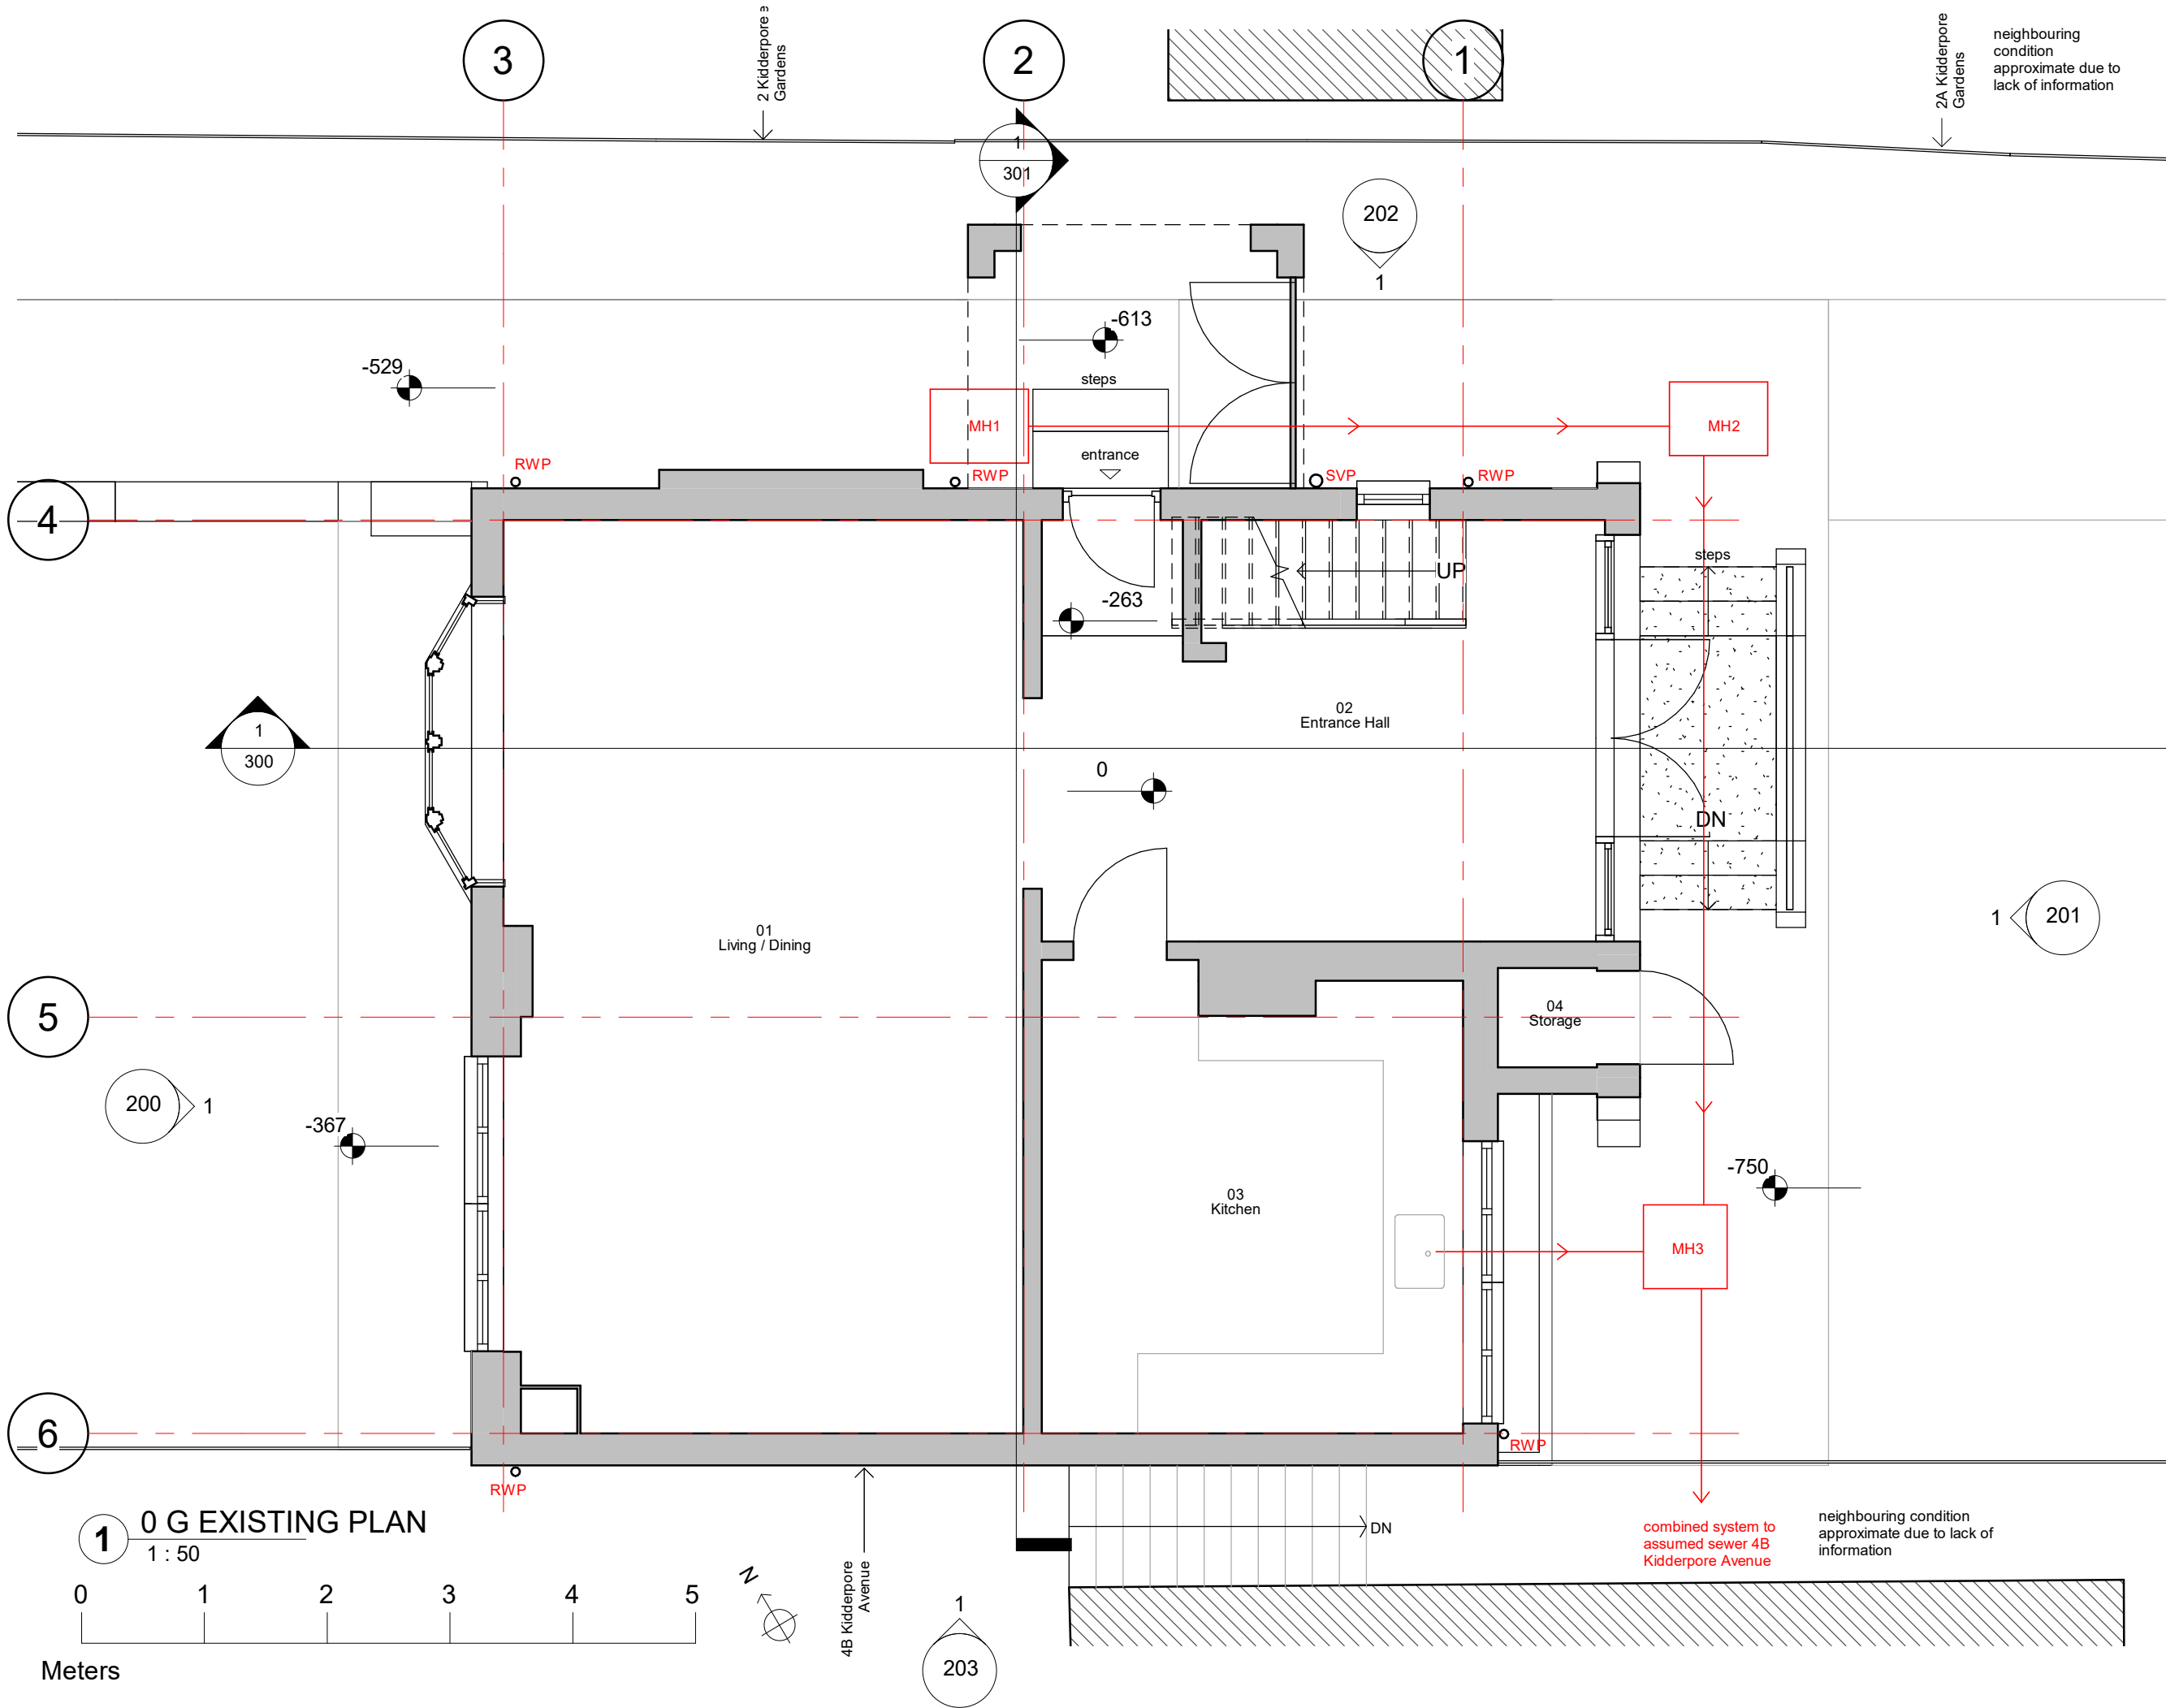

project
OLD HALL LODGE


drawing
EXISTING GRD FLR PLAN

number
171- 101- 3E
scale
1: 50@A3


date
03/31/21
revision

HEAT ISLAND

info@heat-island.com
https://heat-island.com

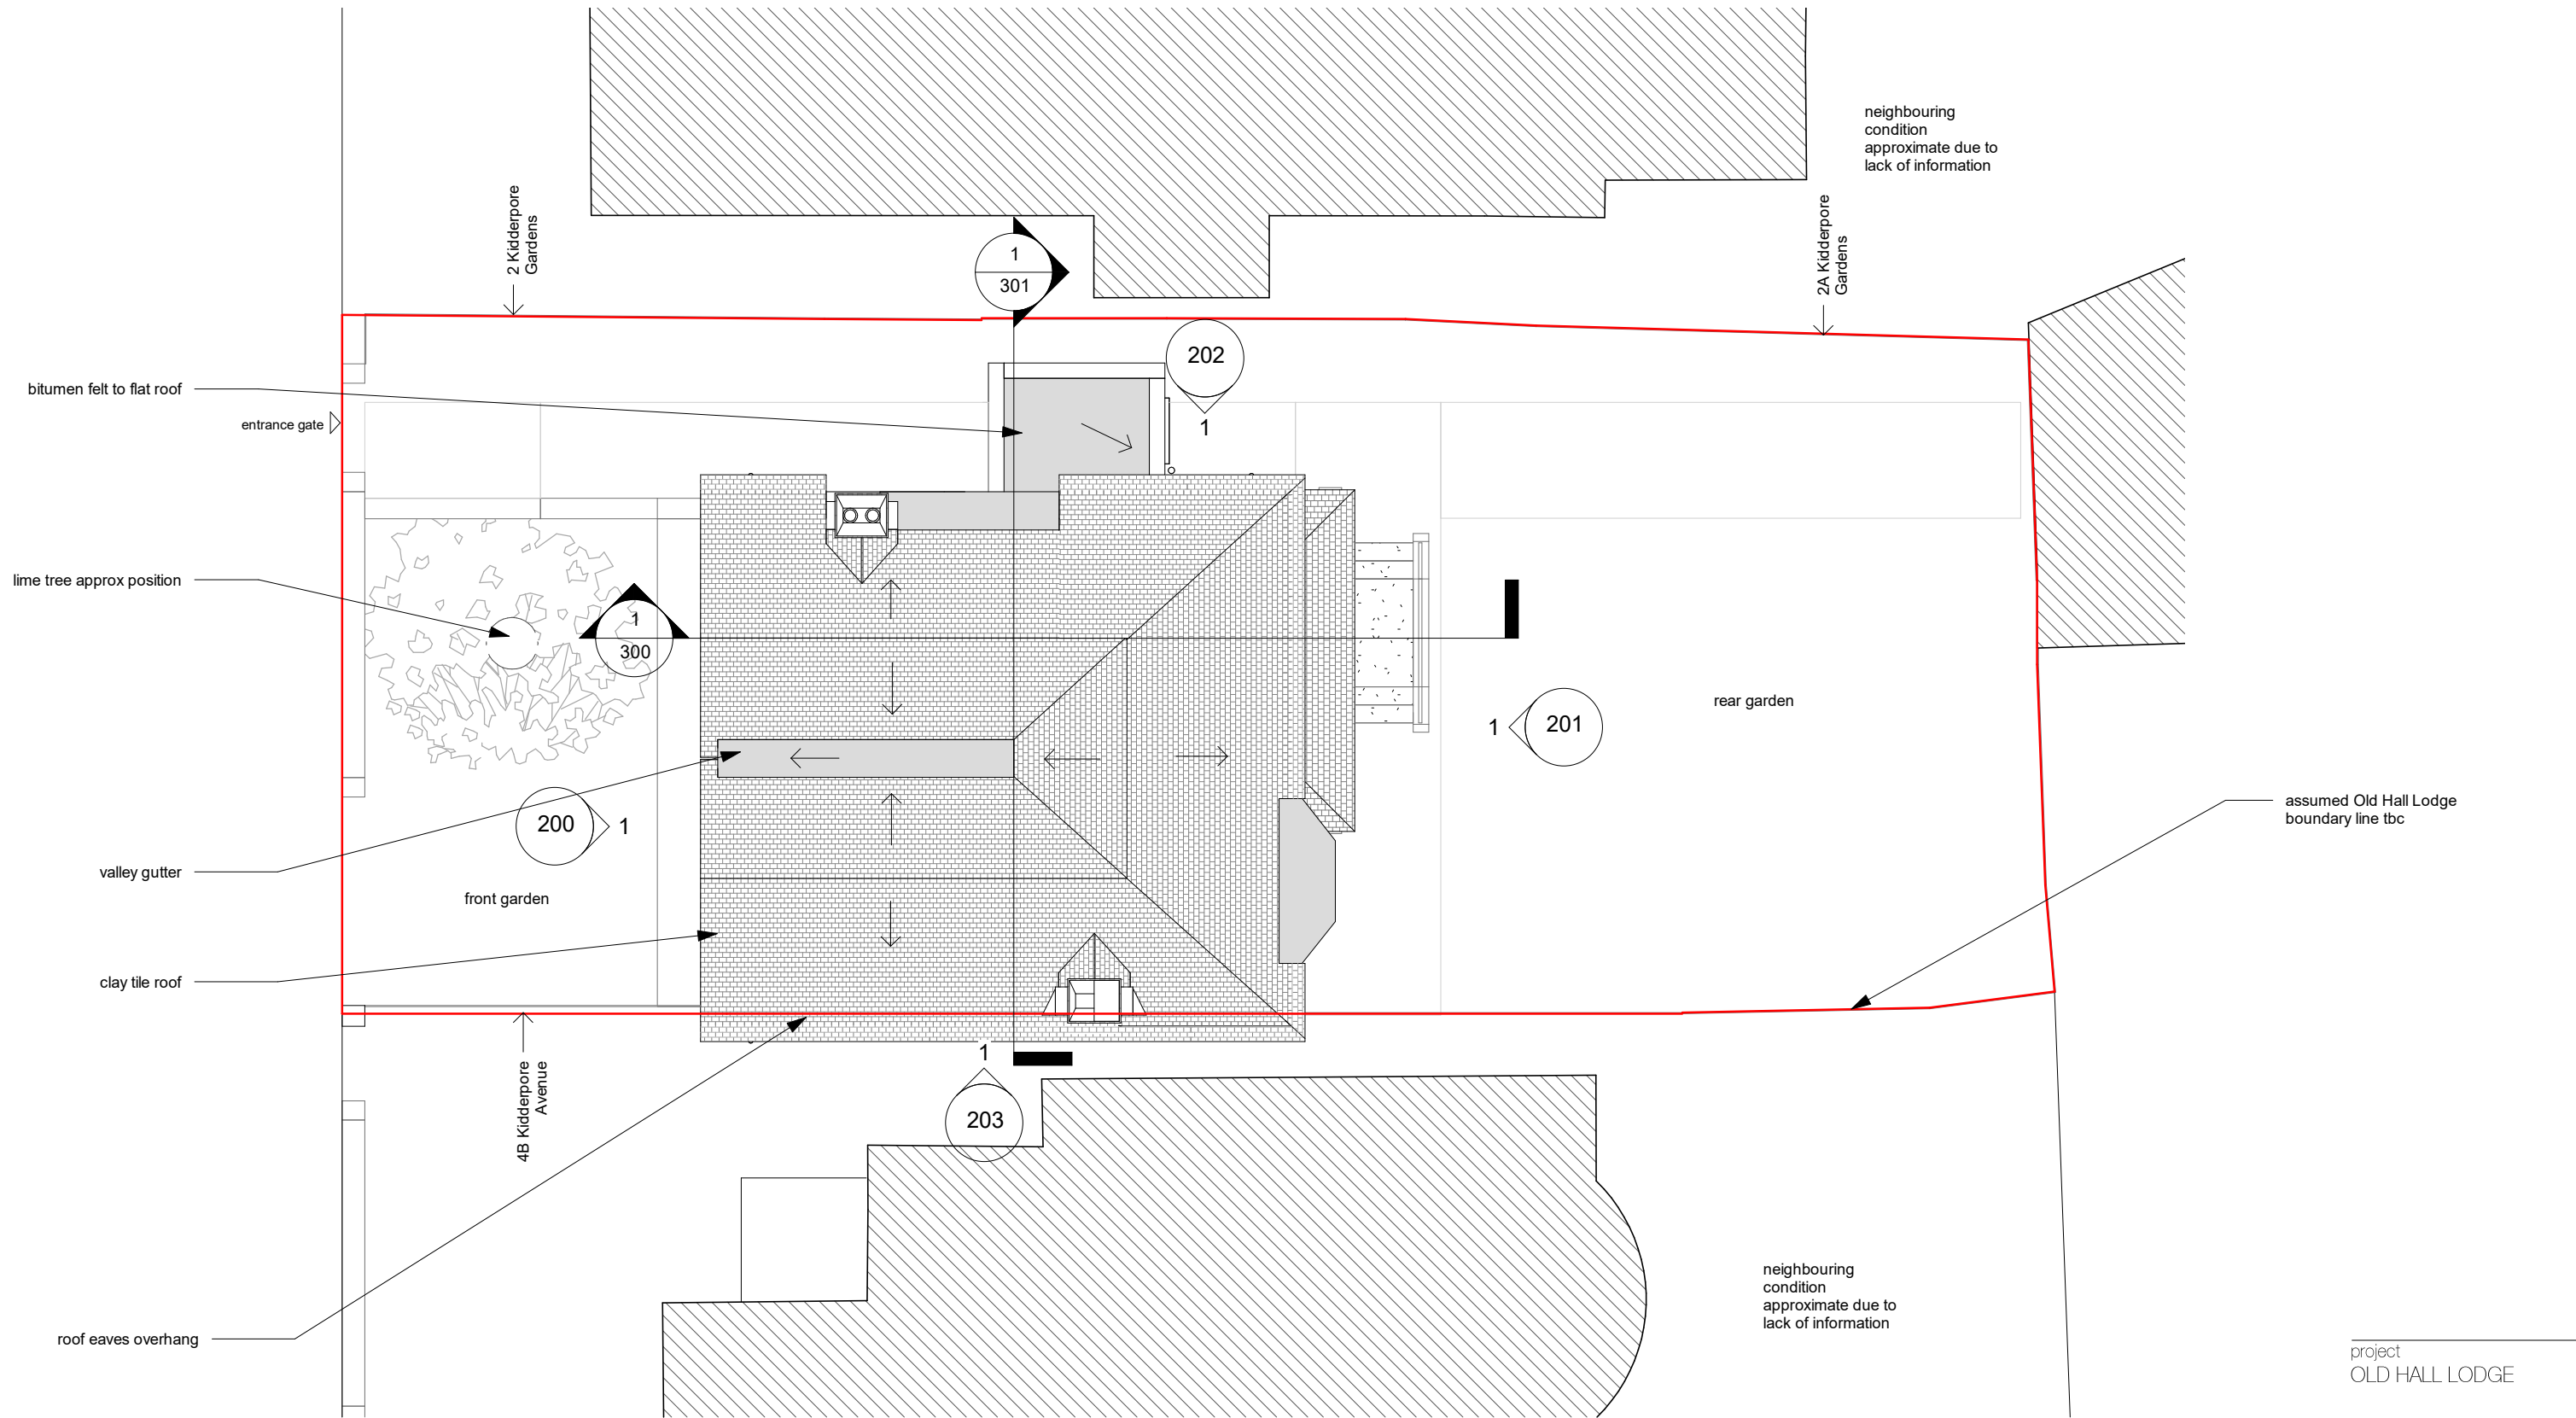

1 ROOF PLAN
1 : 100

 


project
OLD HALL LODGE

drawing
EXISTING ROOF PLAN


number 171- 104- 3E
scale 1 : 100@A3
date 03/31/21
revision

HEAT ISLAND

info@heat-island.com
<https://heat-island.com>

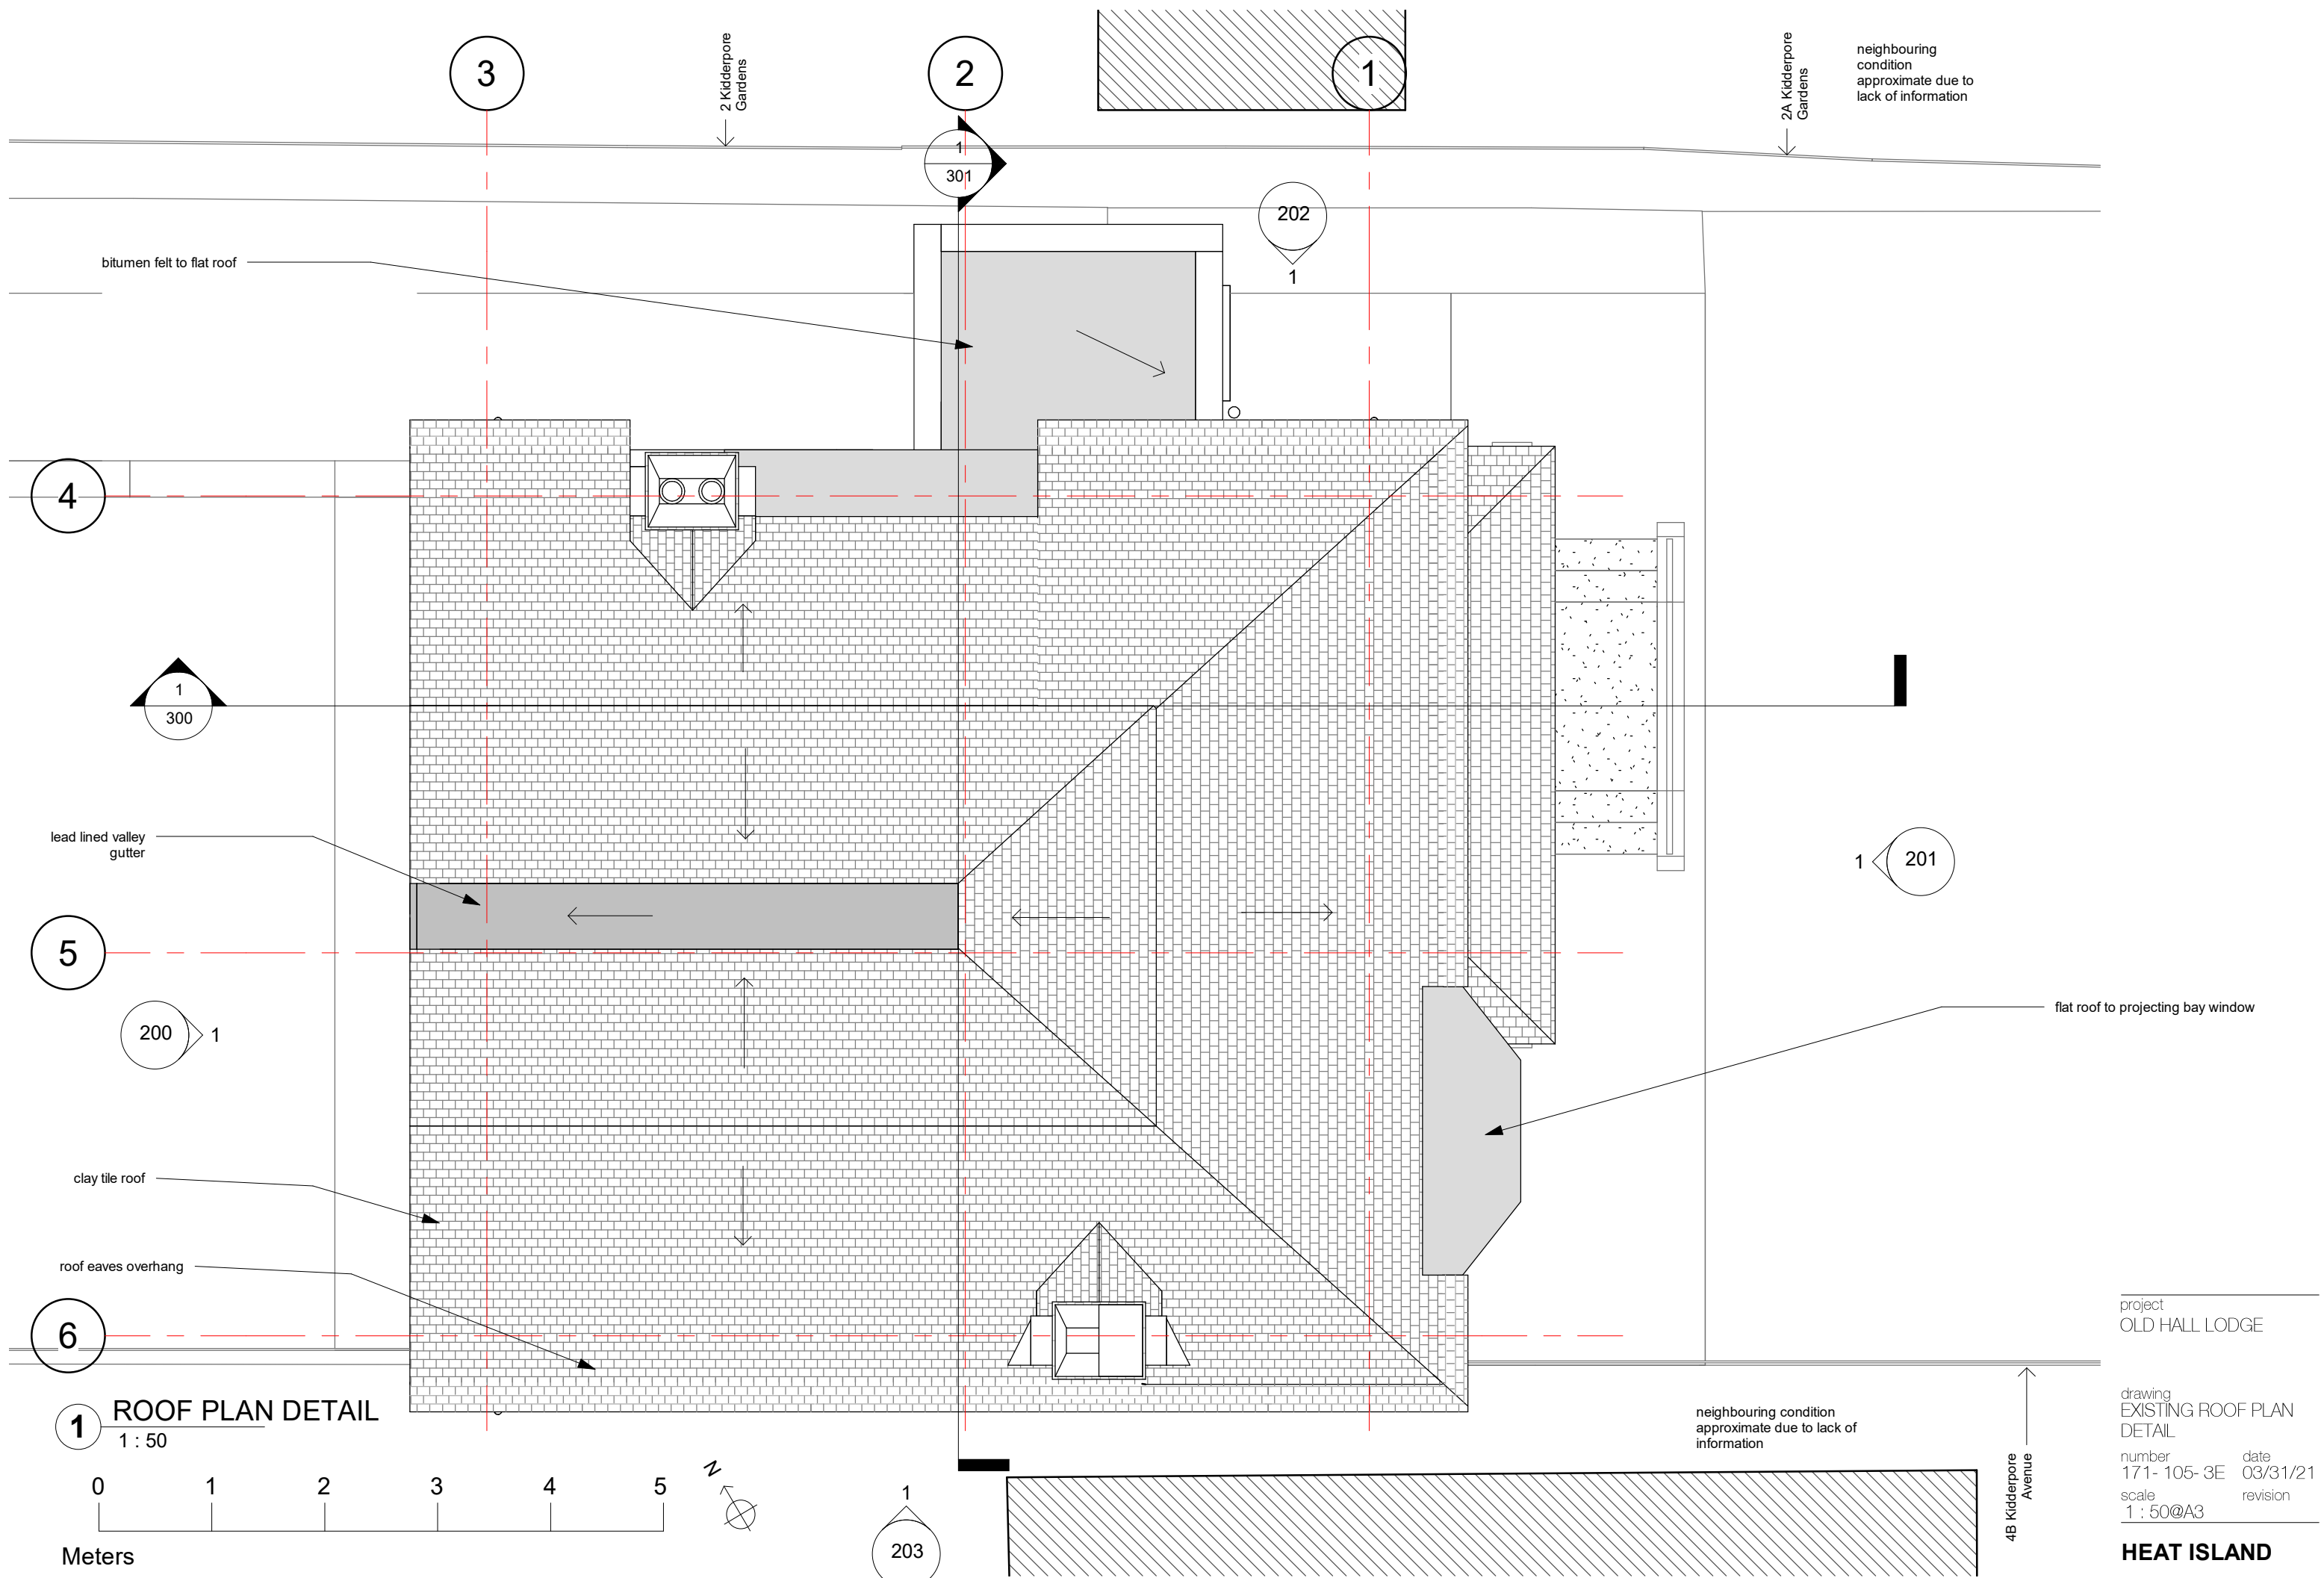



1 ROOF PLAN DETAIL
1 : 50

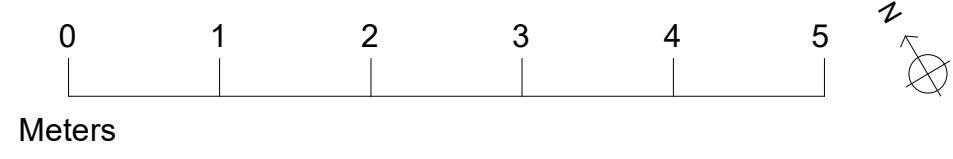






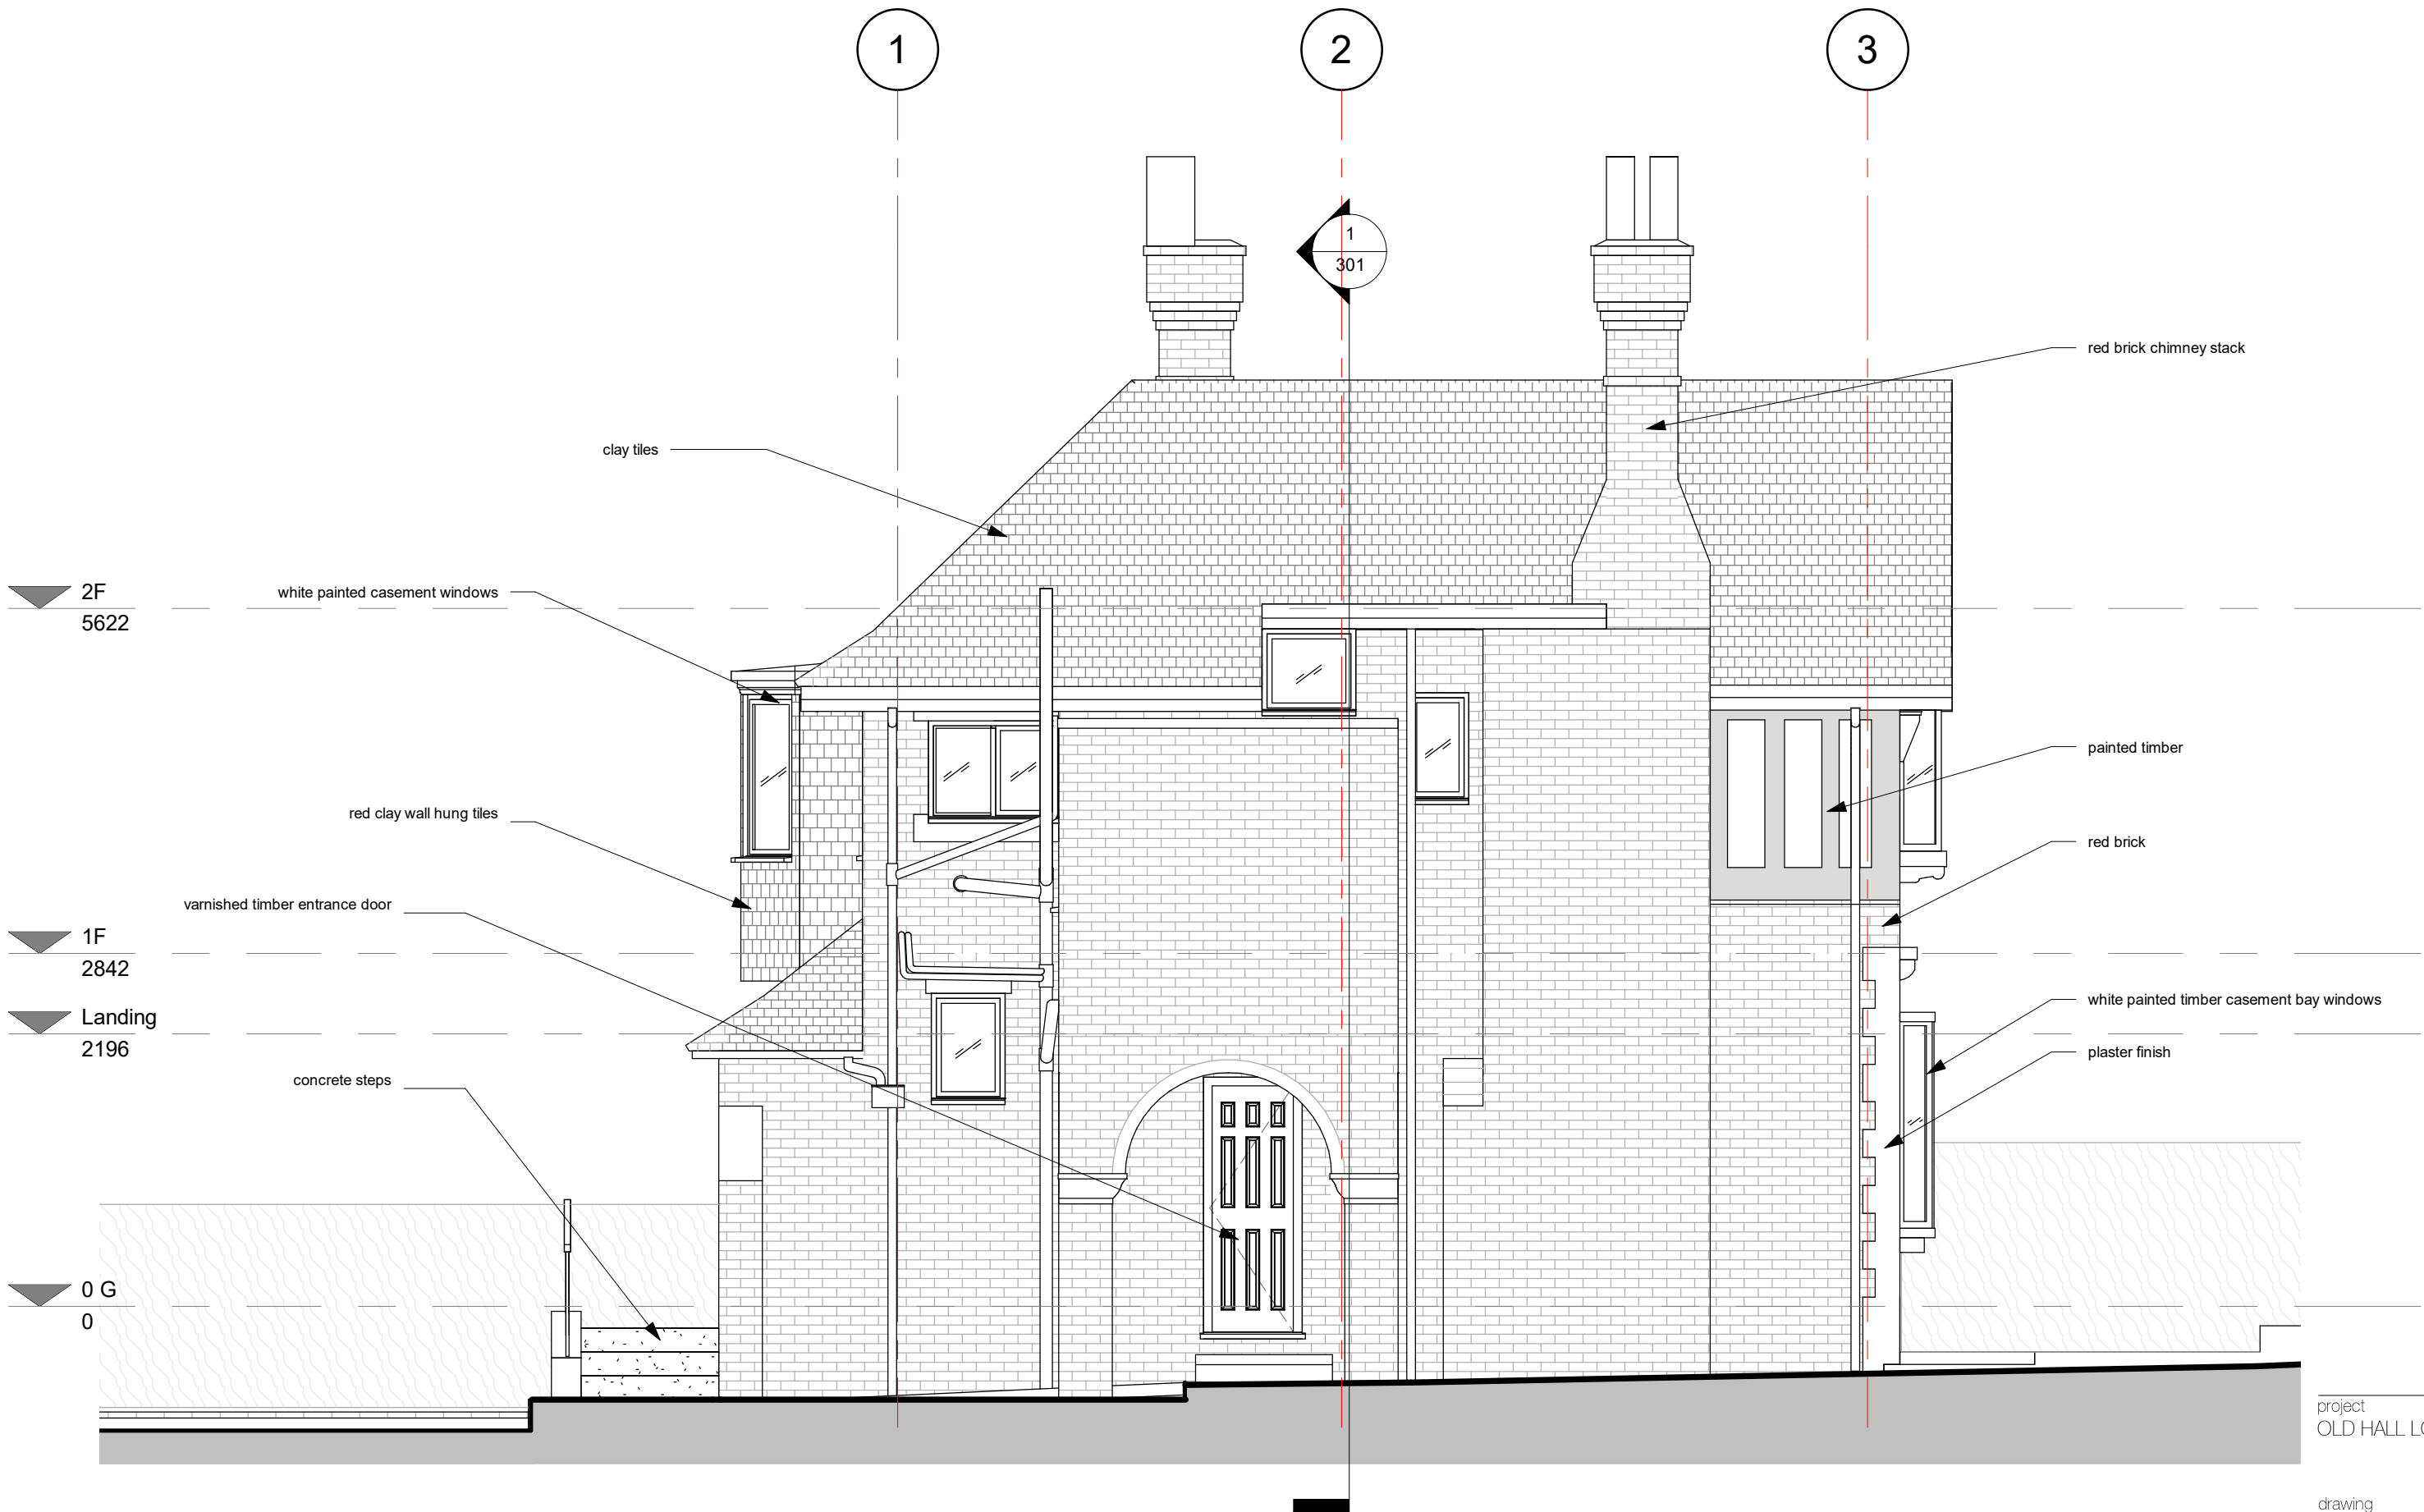

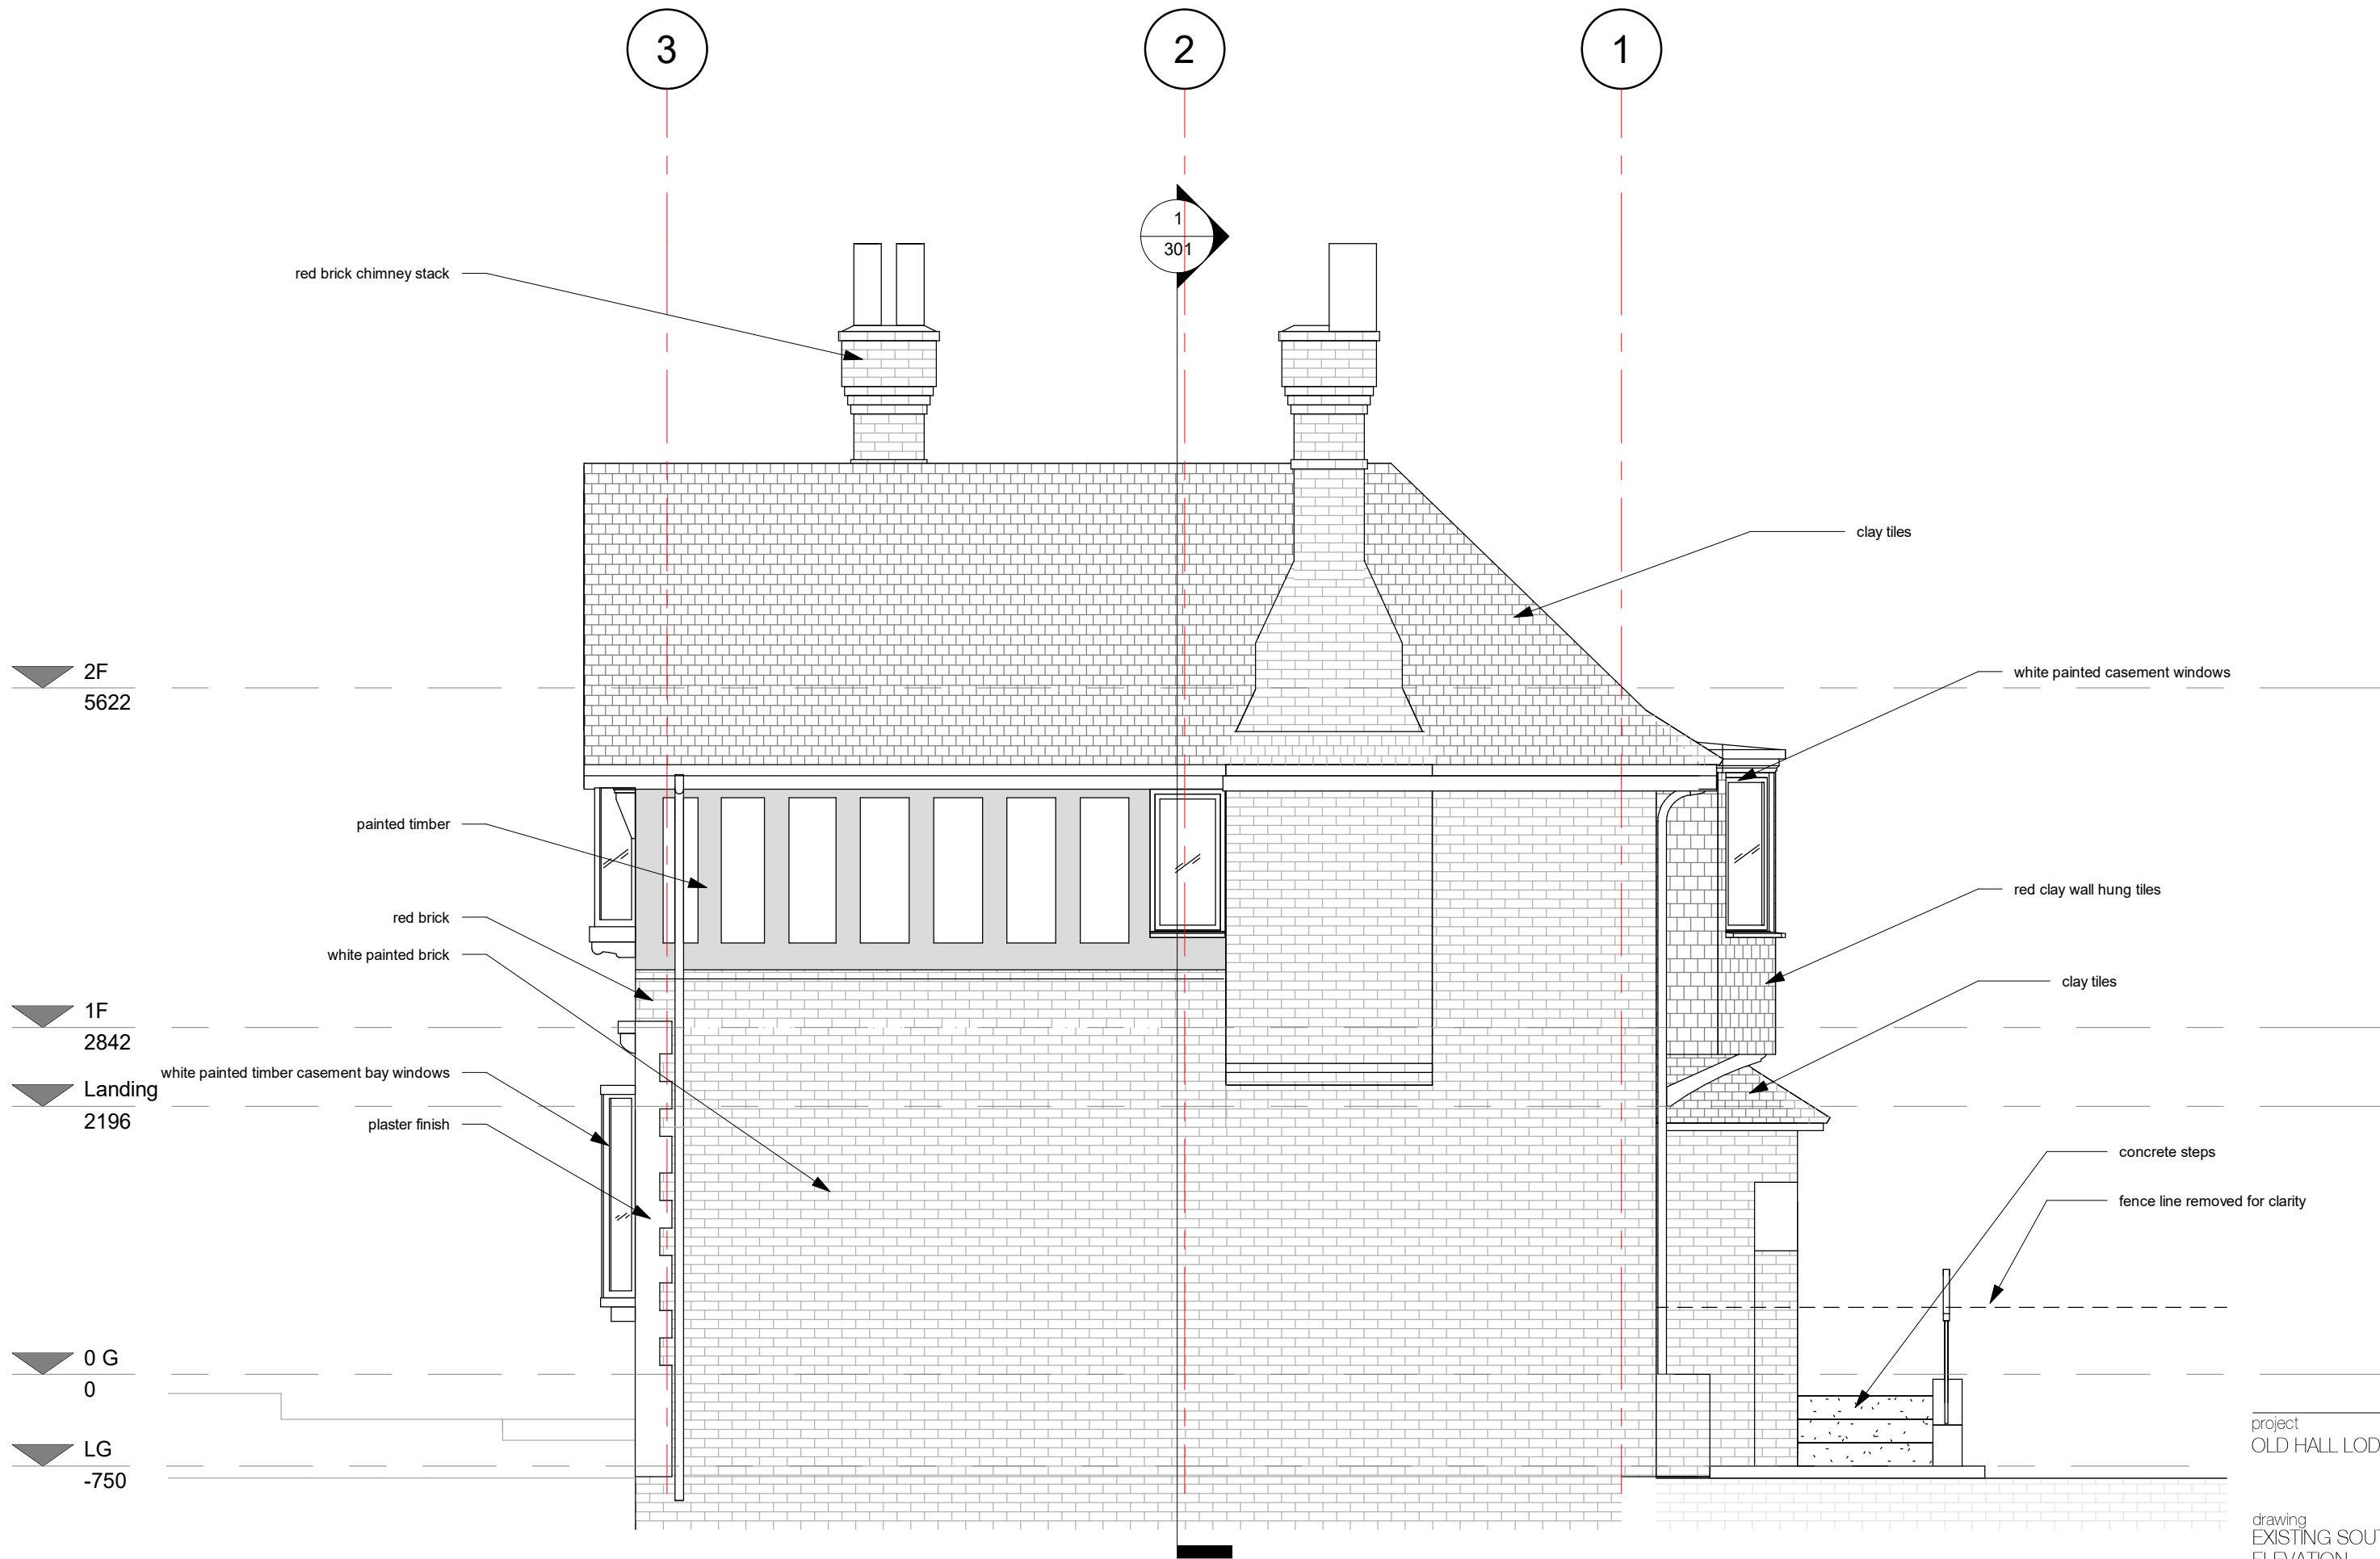

1 SOUTH ELEVATION
1 : 50

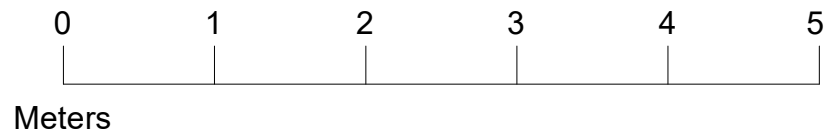


project
OLD HALL LODGE

drawing
EXISTING SOUTH
ELEVATION


number	date
171- 203- 3E	03/31/21
scale	revision
1 : 50@A3	

HEAT ISLAND

info@heat-island.com
<https://heat-island.com>

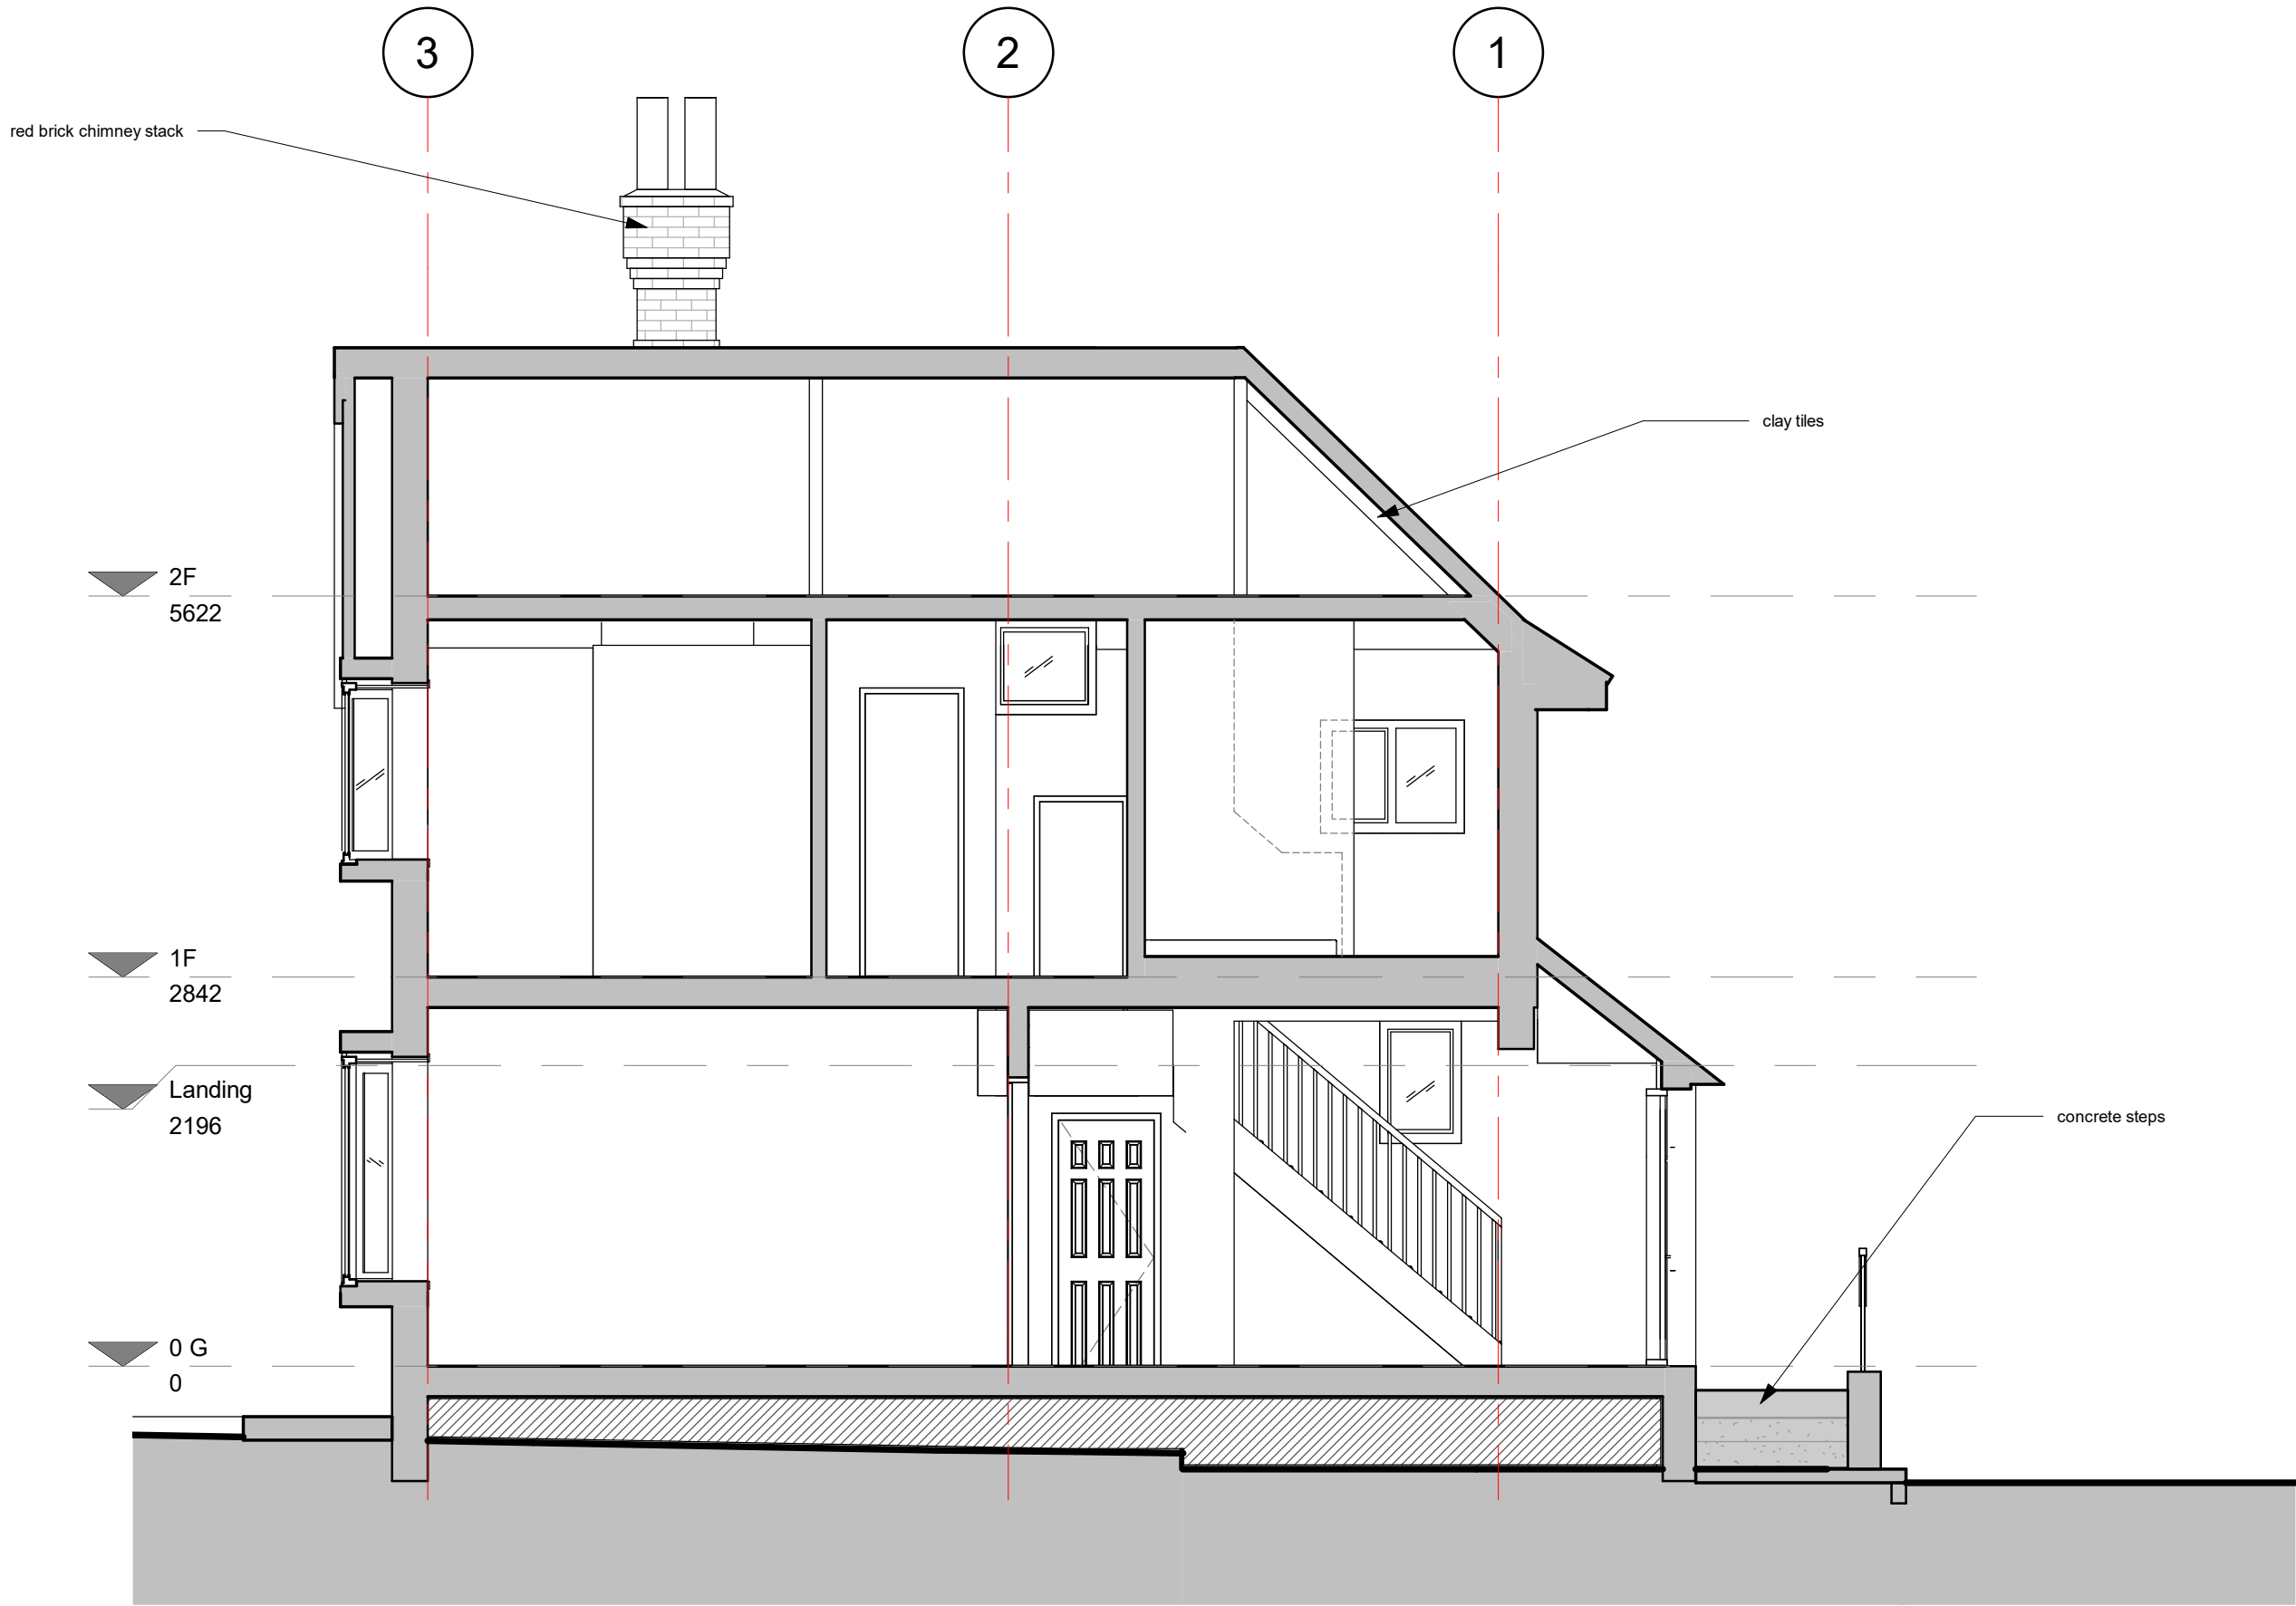

1 LONG SECTION AA
1 : 50

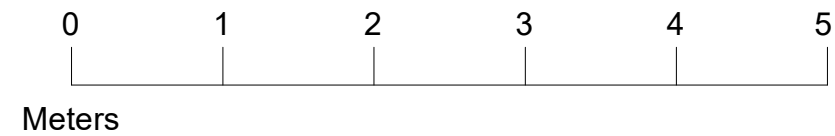

project
OLD HALL LODGE

drawing
EXISTING LONG SECTION

number 171-300-3E date 03/31/21
scale 1 : 50@A3 revision

HEAT ISLAND

info@heat-island.com
<https://heat-island.com>

