

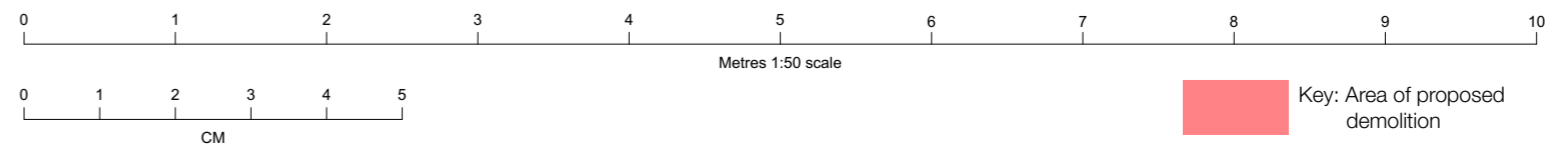


Existing 1st Floor Plan  
Scale 1:100

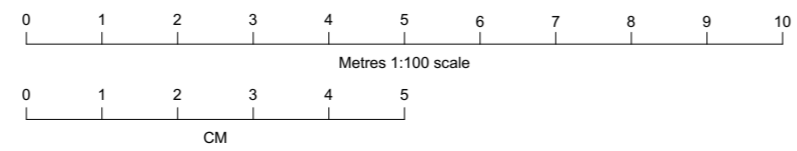

Existing Front Elevation  
Scale 1:50

 

Key: Area of proposed demolition

|   |  |
|---|--|
| Leith Kerr<br>Architect ARB RIBA<br>leith@leithkerr.com<br>19 Blunden Court, Farm Lane,<br>London SW6 1PA<br>07930 315696 | Site & Client<br>Flat 3, 5 Eton Avenue, London NW3 3EL |
| Drawing Title<br>Existing Plan & Elevation  | Drawing No.<br>02 rev -                                |
| Scale & Date<br>1:100 & 1:50 @ A2 (26.11.20)  |  |