



PLANNING

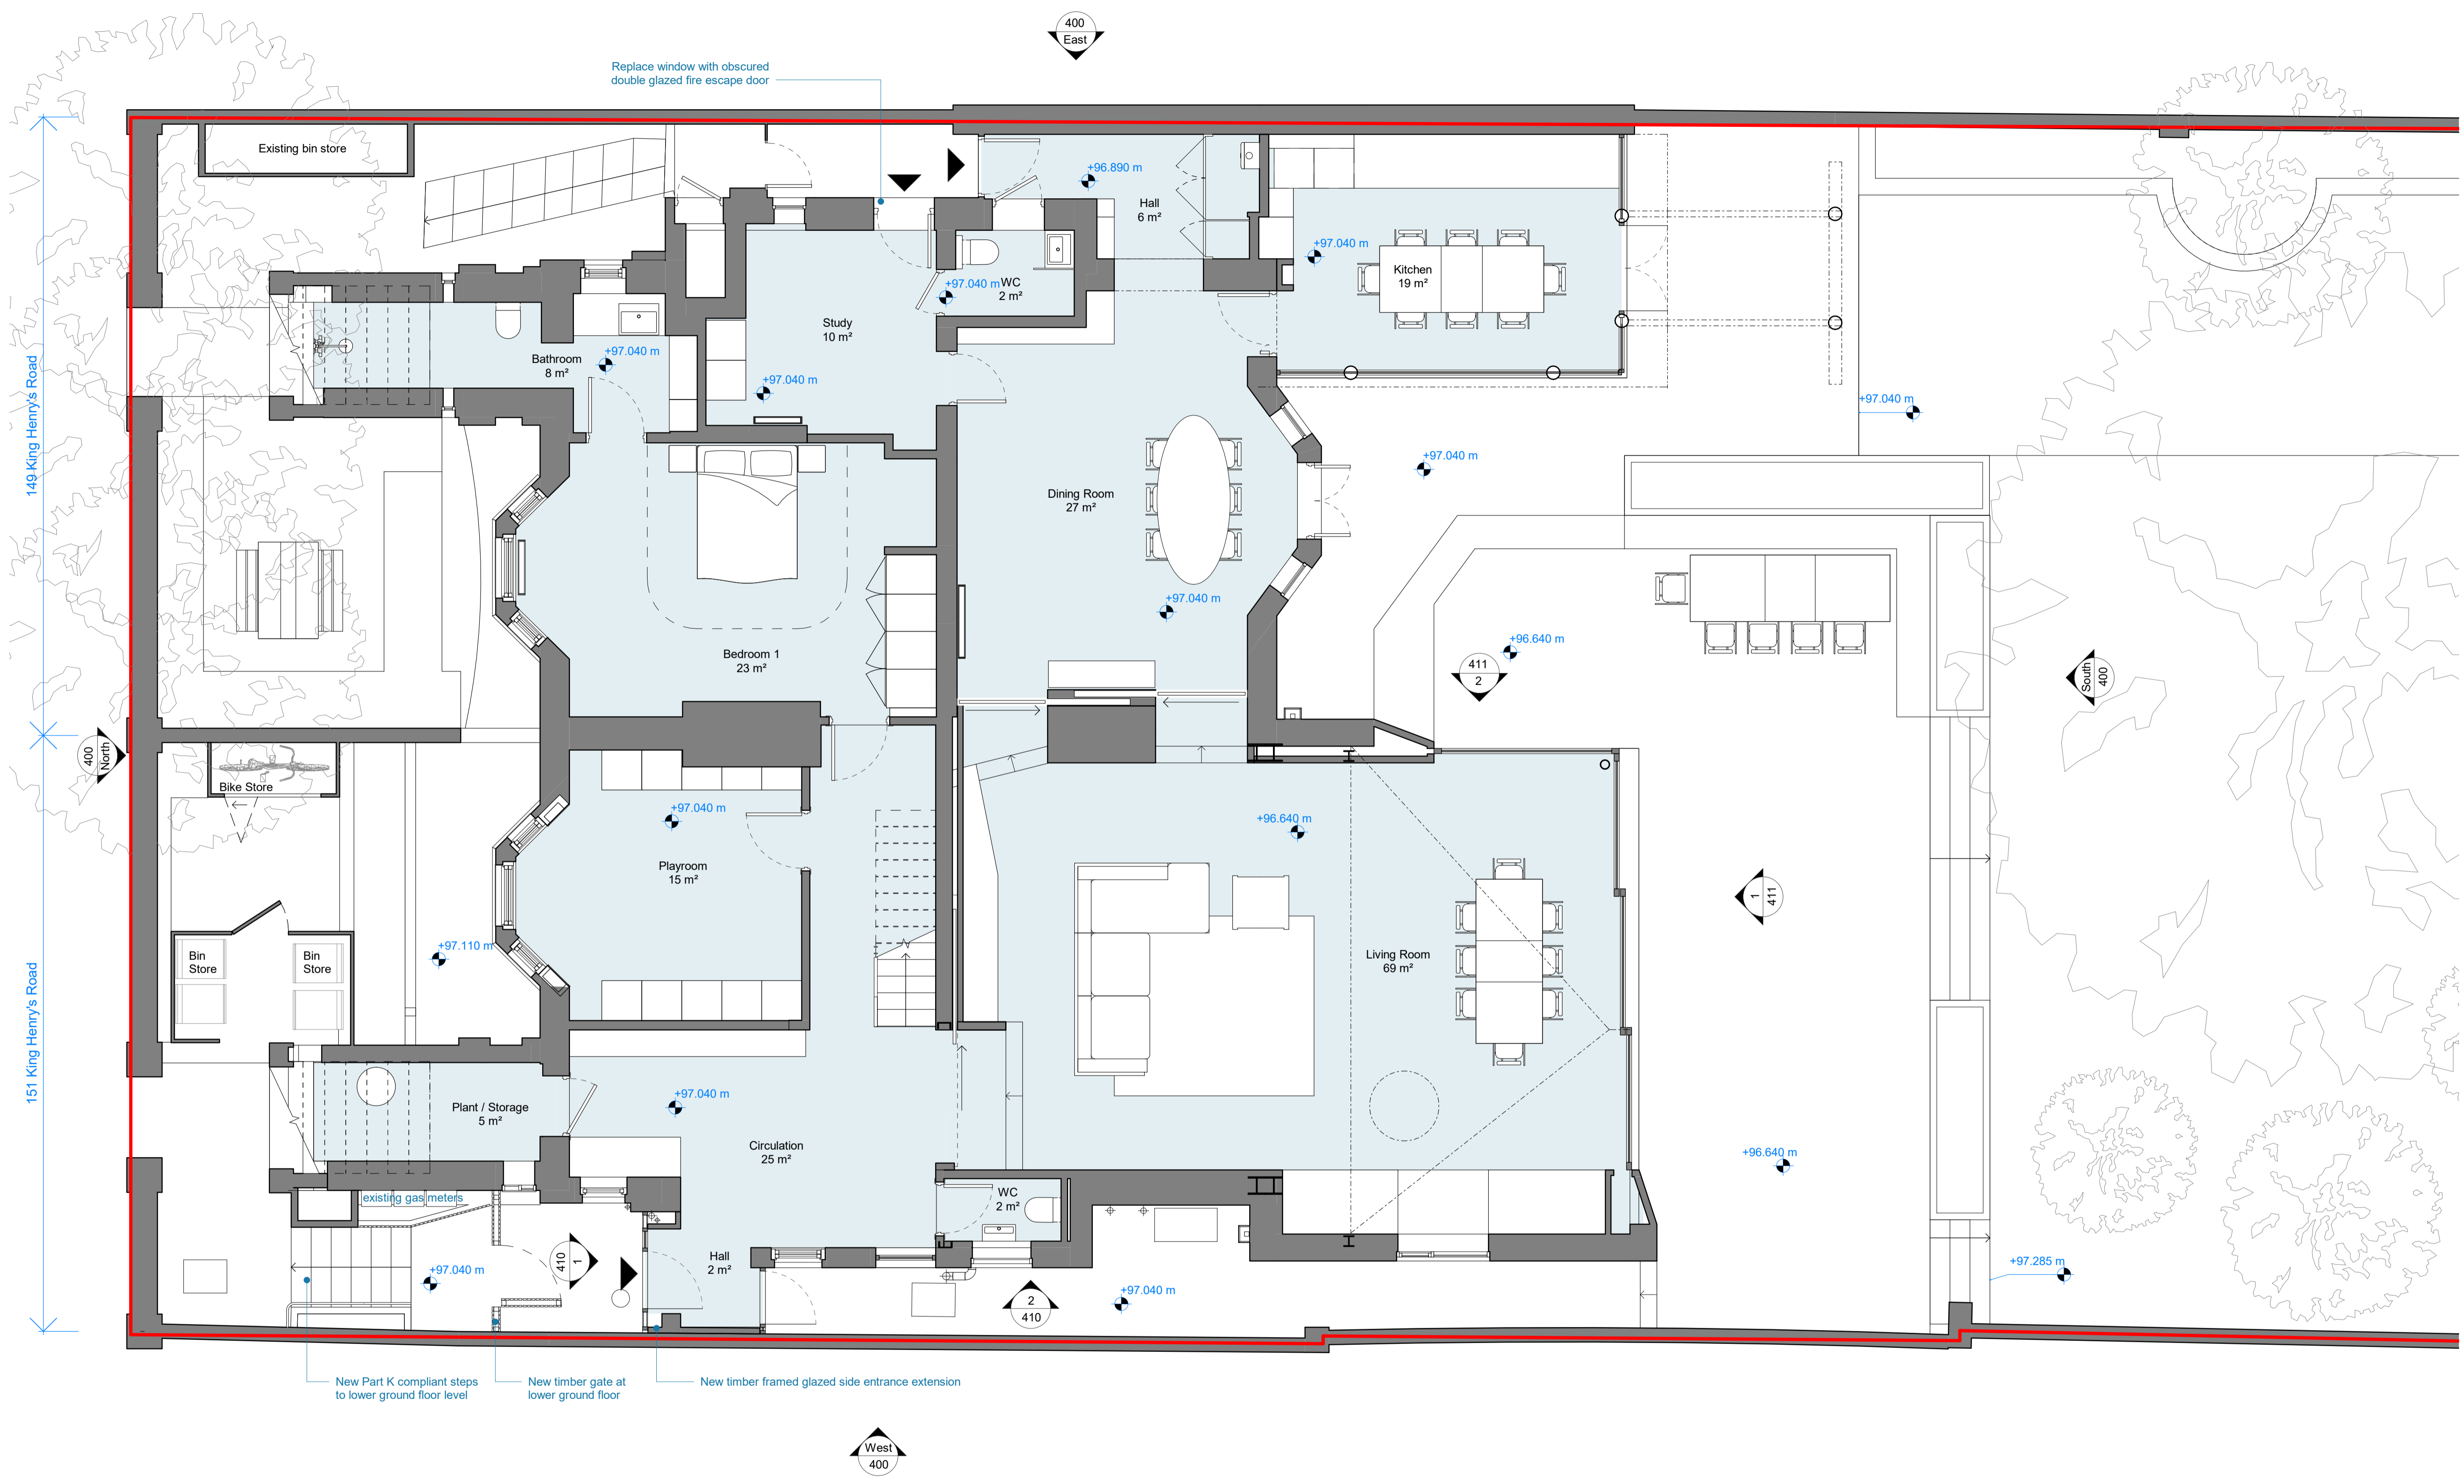

NOTES:

The contractor must check dimensions on site. Only figured dimensions to be worked from.  
 Any discrepancies must be reported to the architect before proceeding.

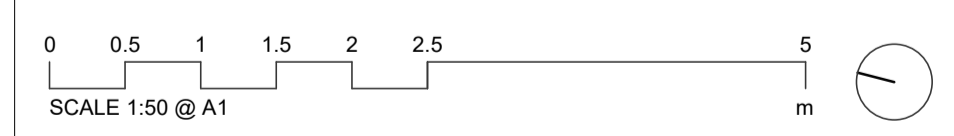

**Platform 5**  
 architects  
 Unit 102  
 94 Hanbury Street  
 London  
 E1 5JL  
 t 020 7377 8885  
 e info@platform5architects.com  
 w www.platform5architects.com

PROJECT TITLE: King Henry's Road  
 DRAWING TITLE: Proposed - Lower Ground Floor Plan

REV	DATE	DESCRIPTION	SCALE	DATE
P3	28.08.20	Issued for Planning	1:50	1:100
P2	14.08.20	Issued for Planning		
P1	07.08.20	Issued for draft planning		

PROJECT NO: 20-104 DRAWING NO: (P)100 REVISION: P3

Rev.	Date	Description
P3	28.08.20	Issued for Planning
P2	14.08.20	Issued for Planning
P1	07.08.20	Issued for draft planning