
 


 


 





COPYRIGHT © ZAMBRERO PTY LTD. THIS DRAWING IS THE PROPERTY OF ZAMBRERO PTY LTD. DESIGN AND COPYRIGHT ARE RESERVED BY THEM. THE DRAWING IS ISSUED UPON CONDITION IT IS NOT COPIED, REPRODUCED, RETAINED OR DISCLOSED TO ANY UNAUTHORISED PERSON EITHER WHOLLY OR IN PART WITHOUT PRIOR WRITTEN CONSENT OF ZAMBRERO PTY LTD. ALL RIGHTS RESERVED.

FIRE LEGEND

-  FIRE ALARM CONTROL PANEL
-  MANUAL FIRE ALARM CALL POINT
-  WATER MIST EXTINGUISHER
-  EXIT SIGN INTERNALLY ILLUMINATED
-  AUTOMATIC FIRE DETECTION - SMOKE
-  COMBINED SOUNDER & AUTOMATIC FIRE DETECTION - SMOKE
-  COMBINED SOUNDER & AUTOMATIC FIRE DETECTION - HEAT
-  FIRE BLANKET
-  EMERGENCY LIGHTING LUMINAIRE

WALLS AND DOORS

-  EXTERNAL WALLS
-  INTERNAL WALLS

REV	DESCRIPTION	DATE
K	FOR PREMISES LICENCE	14.04.21
L	FOR PREMISES LICENCE REV01	20.04.21

DRW BY: GL    CHK BY:

SCALE @ A2:        As indicated

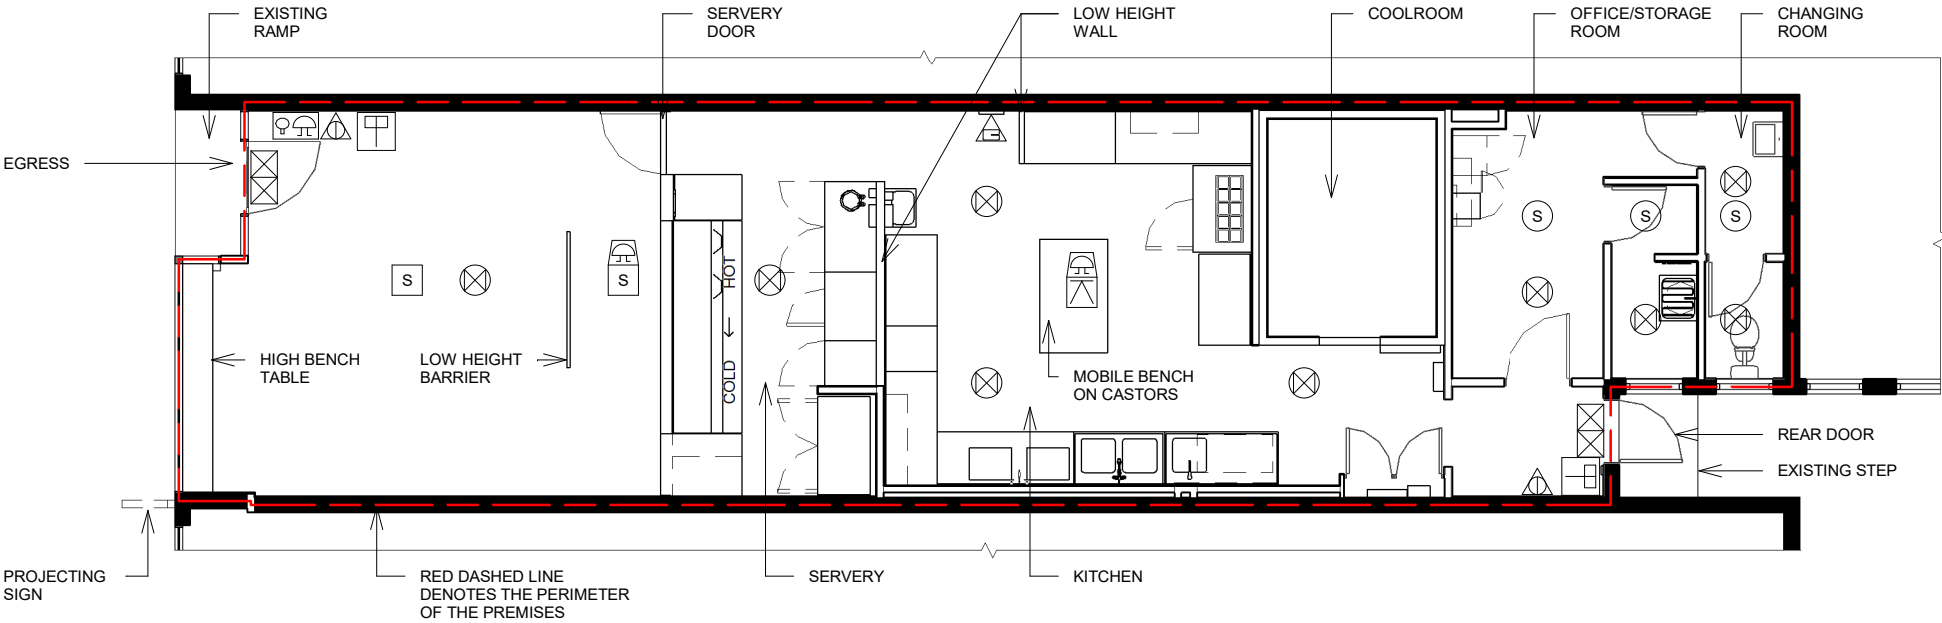
PROJECT NAME:  
ZAMBRERO KENTISH TOWN RD

PROJECT ADDRESS:  
198 KENTISH TOWN ROAD,  
KENTISH TOWN, NW5 2AE

DRAWING NAME:  
FOR PREMISES LICENCE

DRAWING NO.:  
  
**1**

KENTISH TOWN ROAD



**FLOOR PLAN**  
1 : 100