



NOTE:  
THIS DRAWING MUST NOT BE SCALED. THE CONTRACTOR IS TO CHECK ALL DIMENSIONS ON SITE.  
© SHAPE OF ARCHITECTURE - PRIVATE PRACTICE LTD. DRAWING NUMBER: 1777 MASTER 2017.03.14\_PLANNING


21 THE HAMLET, CHAMPION HILL, LONDON, SE5 8AW, UK  
T: +44 (0) 7707 929982 Katarzyna  
T: +44 (0) 7525 338654 Anna  
E: info@shapeofarchitecture.com

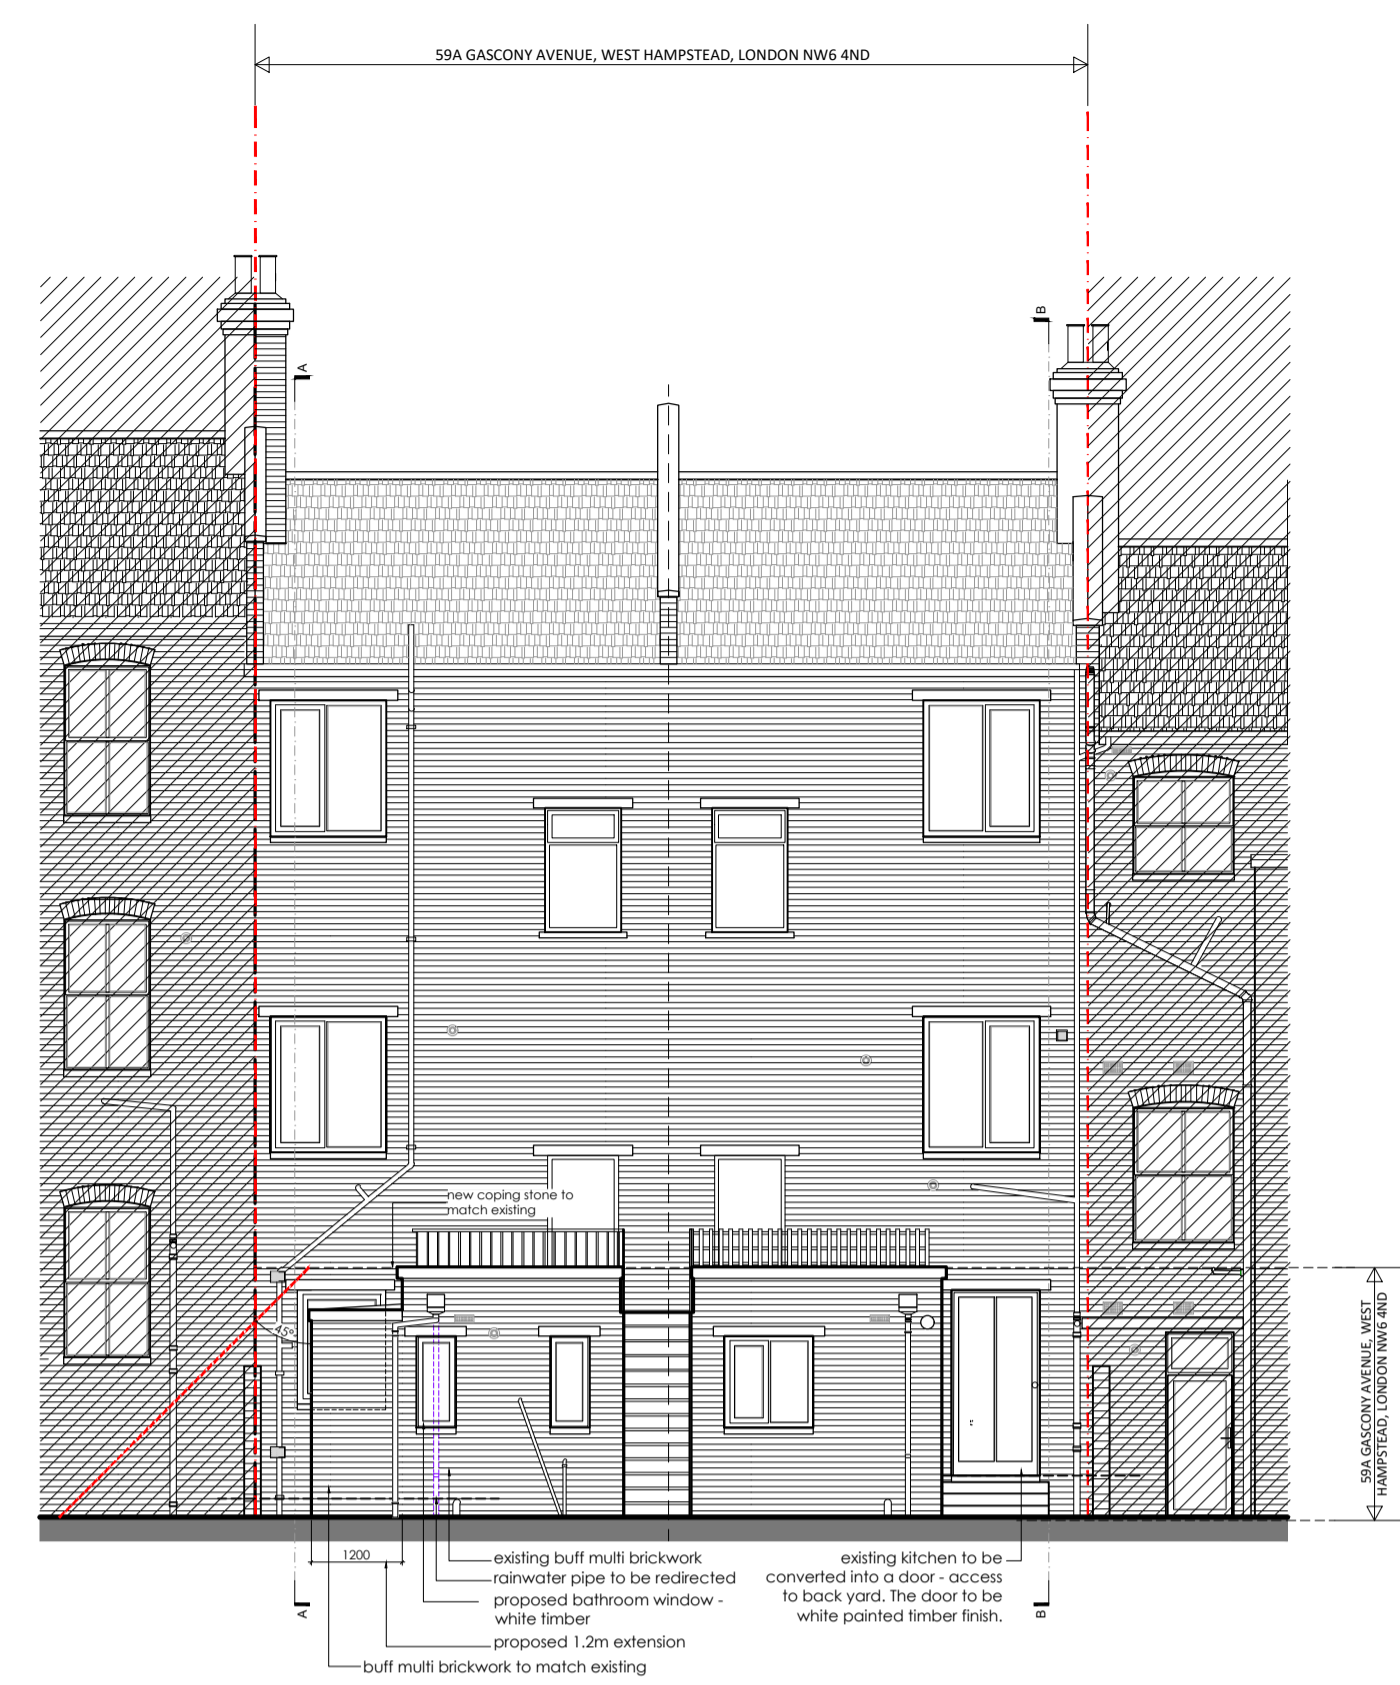


**PROPOSED REAR ELEVATION**

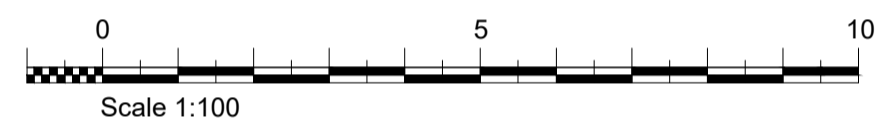


**PROPOSED FRONT ELEVATION - no changes to front elevation**

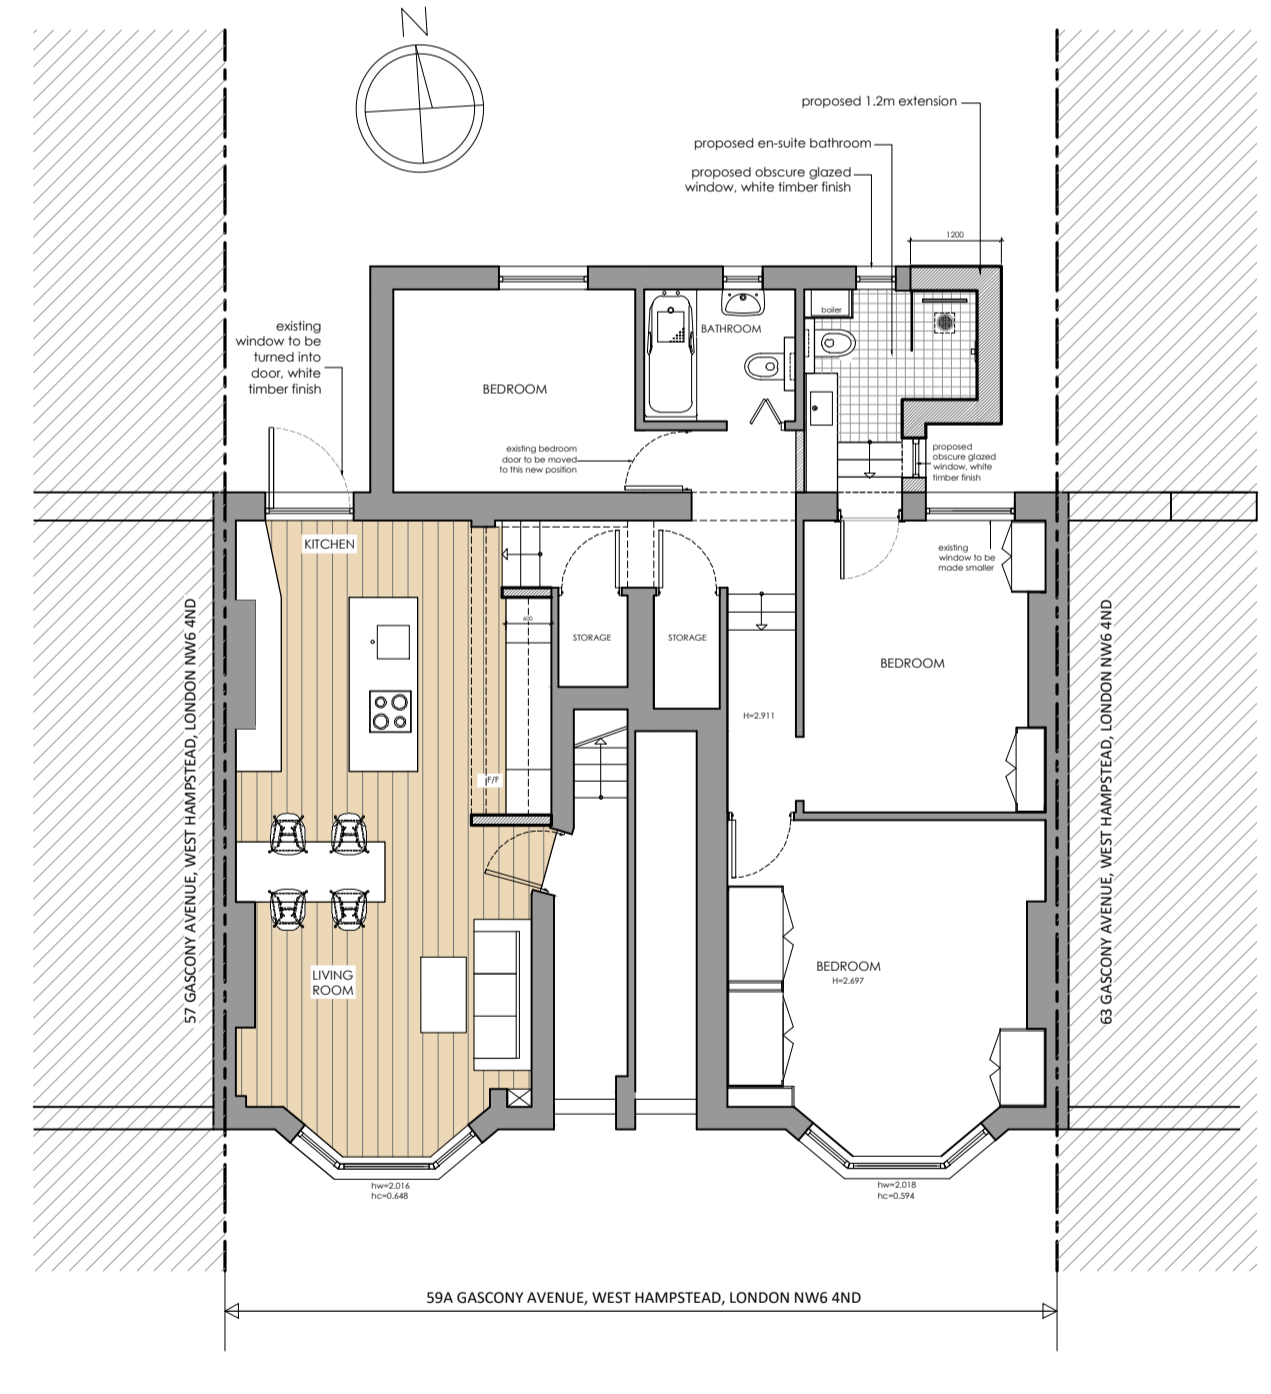


**PROPOSED GROUND FLOOR PLAN**

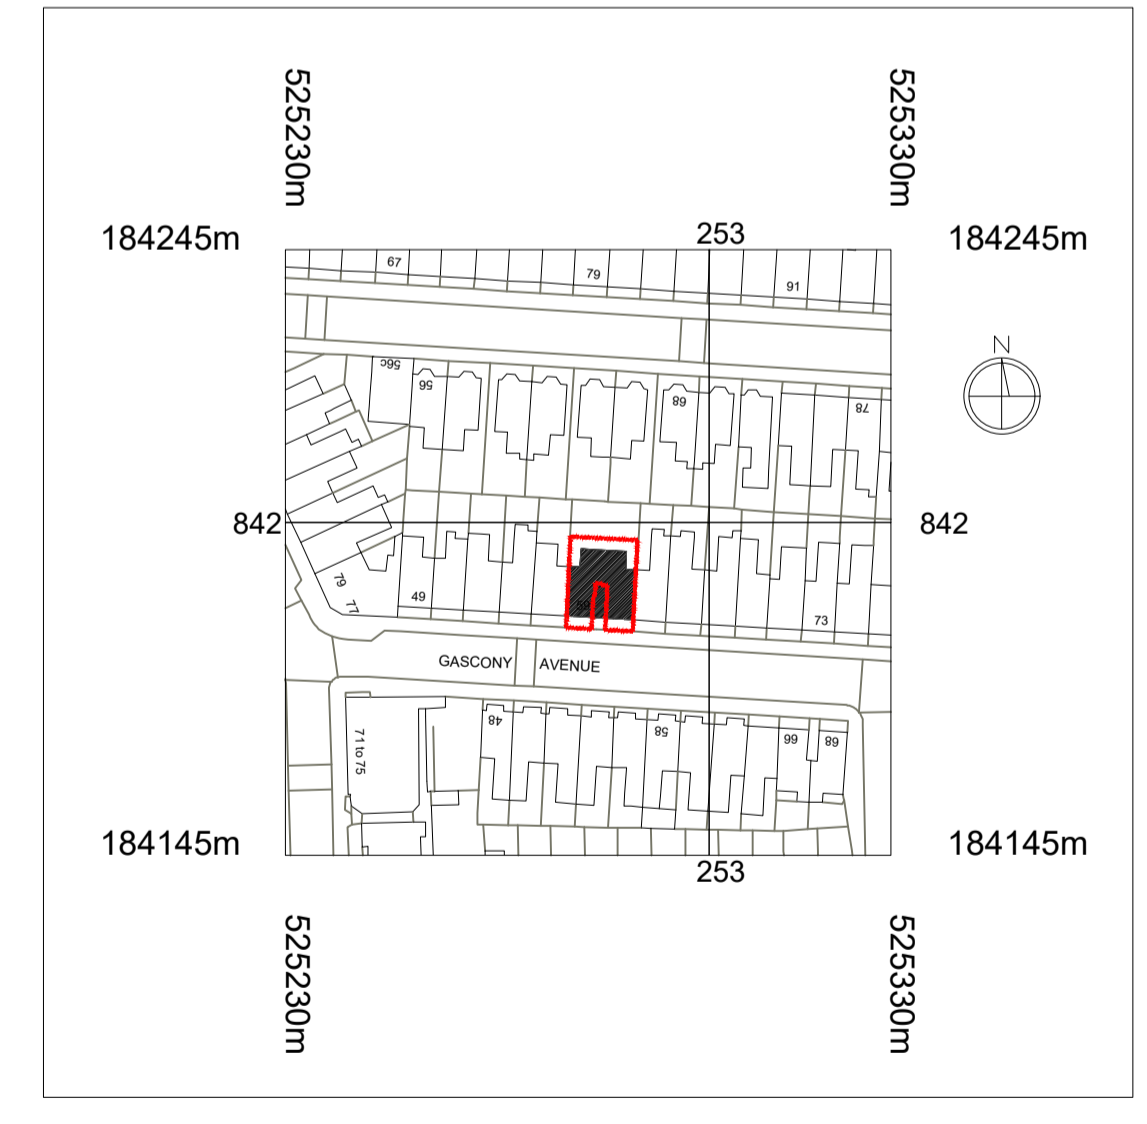

**Scale 1:1250**

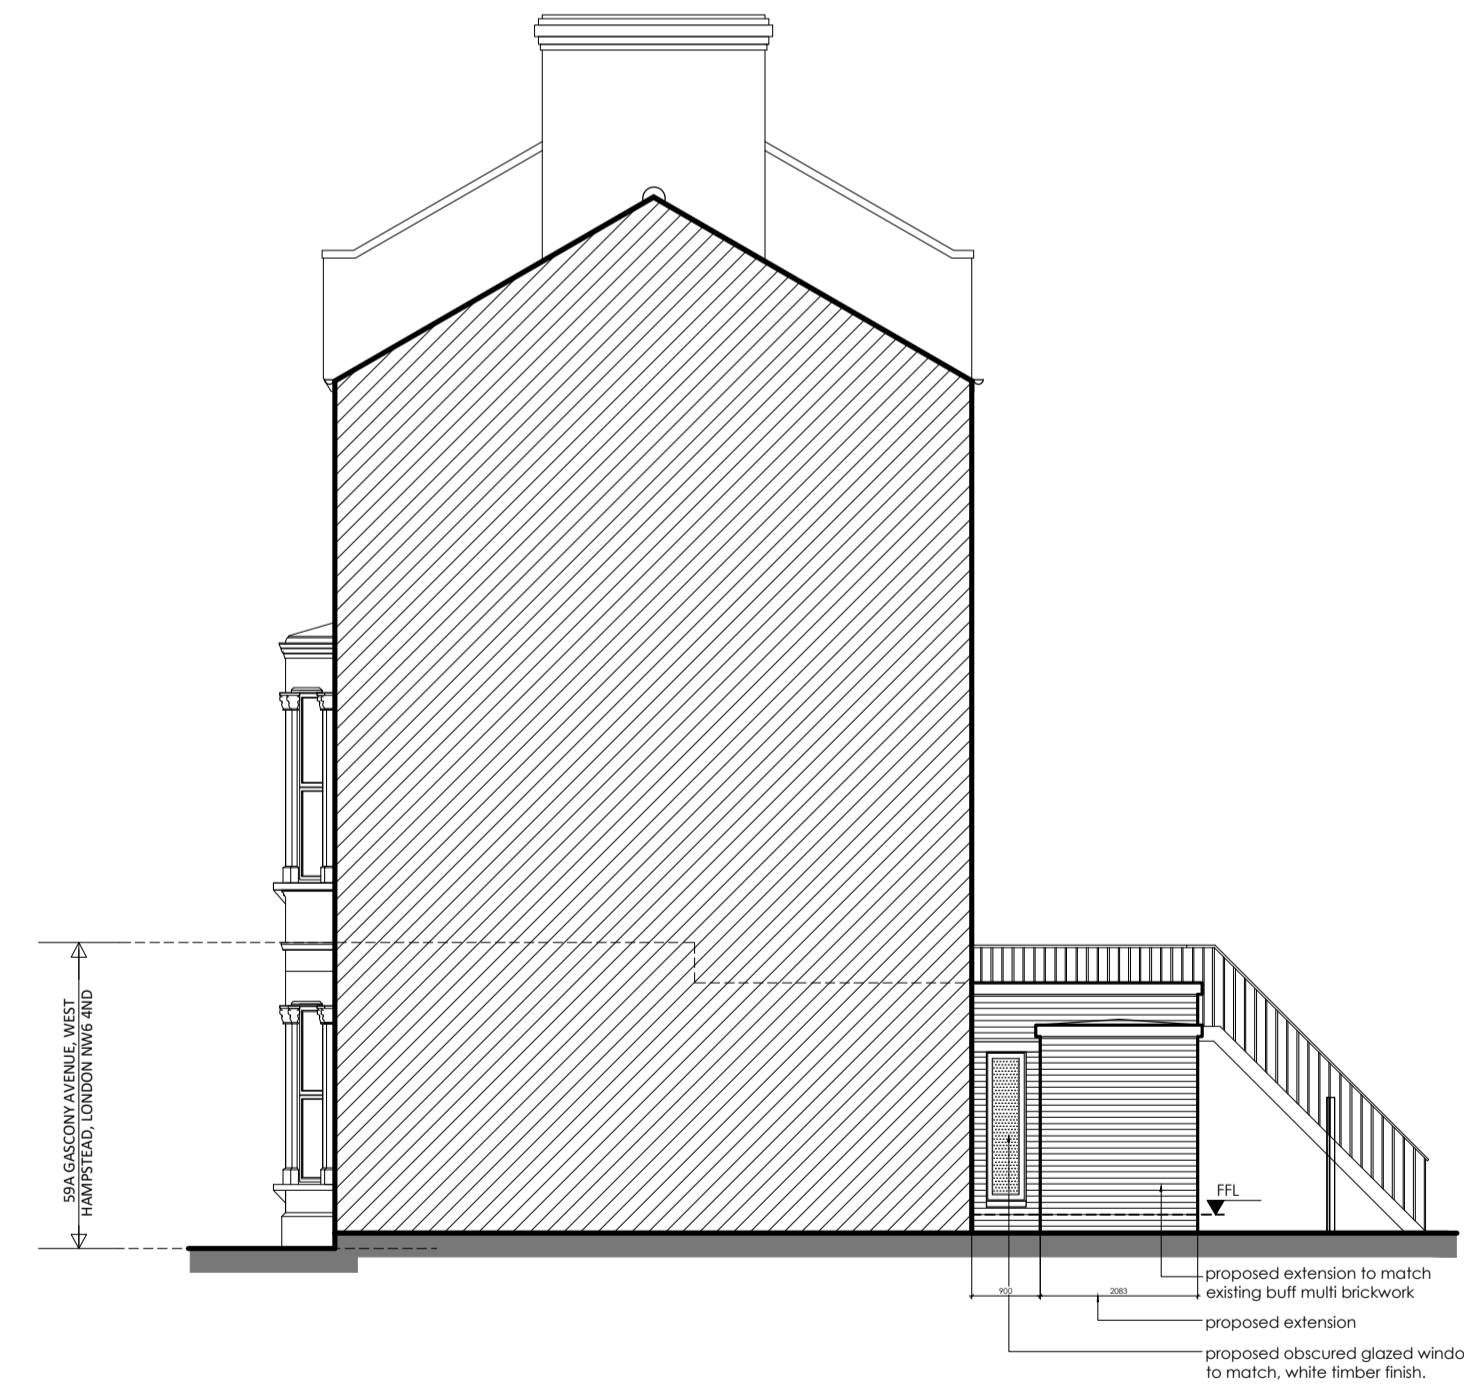

**PROPOSED SIDE ELEVATION - section A-A**

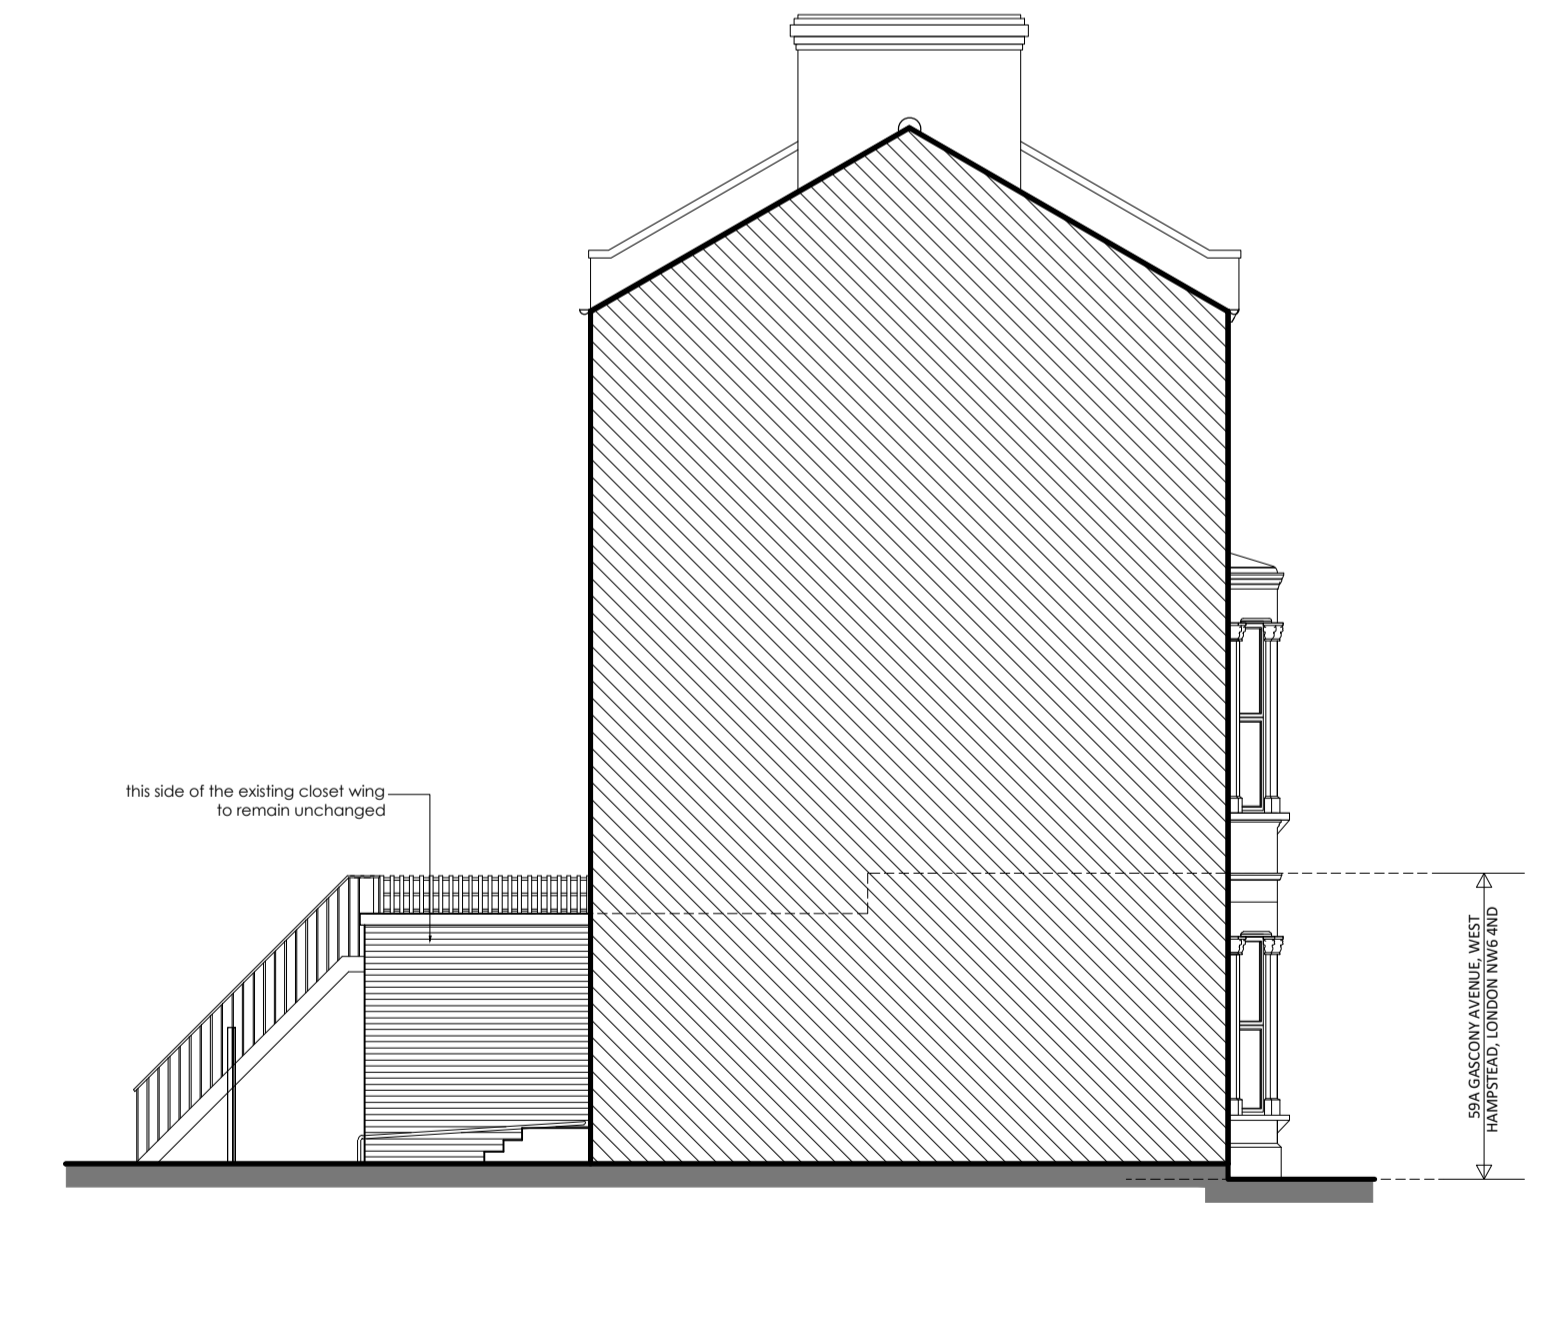

**PROPOSED SIDE ELEVATION section B-B**

- legend:
- existing walls
  - proposed walls

REV	DATE	INL	DESCRIPTION	CHK	REV	DATE	INL	DESCRIPTION	CHK	REV	DATE	INL	DESCRIPTION	CHK	REV	DATE	INL	DESCRIPTION	CHK	
04	21/03/04	AB																		
03	21/03/22	AB																		
02	21/03/18	AB																		
01	21/03/16	AB																		
00	21/03/05	AB																		

PROJECT NAME  
SHAPE OF ARCHITECTURE LIMITED  
PROJECT  
59A GASCONY AVENUE, WEST HAMPSTEAD, LONDON NW6 4ND  
CLIENT  
Melanie Peterkin-Philip  
DRAWING NOTE  
PROPOSED LAYOUTS

ISSUING OFFICE  
PLANNING  
SCALE  
1:100 @ A1  
JOB No. DRAW No. DRAWING TITLE  
177 - D.02 - PROPOSED LAYOUTS