

A2 Level T.O.R
FFL +45.600

A2 Level B.O.R
FFL +43.775

A2 Level 04 (Third Floor)
FFL +41.180

A2 Level 03 (Second Floor)
FFL +37.760

A2 Level 02 (First Floor)
FFL +34.200

A2 Level 01 (Upper Ground)
FFL +30.850

A2 Level 00 (Lower Ground)
FFL +27.500

ST03

B05/L03

B04/L02

B03/L01

B01/UG

01 NORTH ELEVATION - A2
SCALE 1:100 @ A1

A2 Level T.O.R
FFL +45.600

A2 Level B.O.R
FFL +43.775

A2 Level 04 (Third Floor)
FFL +41.180


A2 Level 03 (Second Floor)
FFL +37.760

A2 Level 02 (First Floor)
FFL +34.200

A2 Level 01 (Upper Ground)
FFL +30.850

A2 Level 00 (Lower Ground)
FFL +27.500

02 SOUTH ELEVATION - A2
SCALE 1:100 @ A1

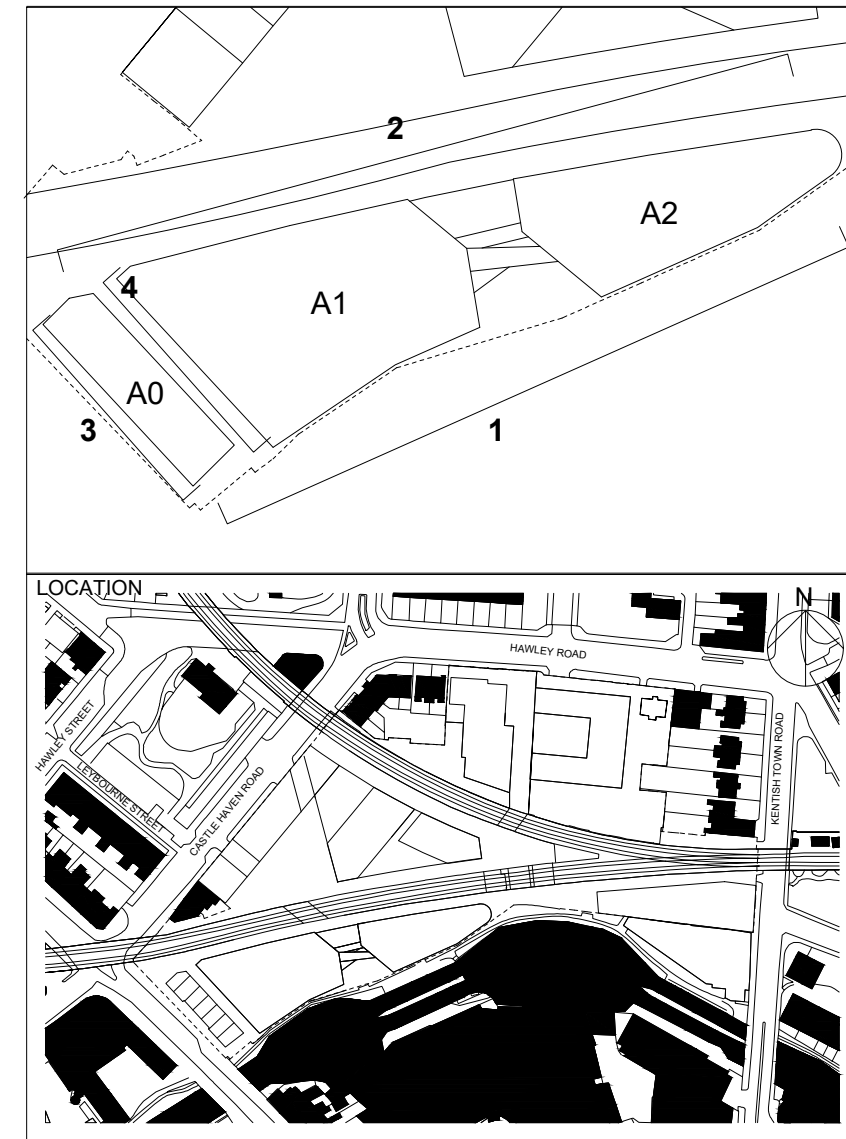

Copyright

BRADLEY JOHNSON DESIGN

Notes

CONTRACTOR MUST VERIFY ALL DIMENSIONS ON SITE BEFORE COMMENCING WORK OR PREPARING WORKSHOP DRAWINGS.

DO NOT SCALE DRAWING.

ANY OMISSIONS OR DISCREPANCIES TO BE REPORTED TO BRADLEY JOHNSON DESIGN IMMEDIATELY UPON DISCOVERY.

KEY:

Site boundary

Proposed

Existing

For Planning 12/04/21 B3 P1
Revision description Date Check Rev

BJD

Project
LABS
Camden,London, NW1 8AB

Drawing

EXISTING

A2 NORTH & SOUTH ELE.

Drawn CCC Scale 1:100 @ A1

Job no. Drawing no. Rev
18.102.01 A2-2401 P1

PLANNING