

A2 Level T.O.R
FFL +45.600

A2 Level B.O.R
FFL +43.775


A2 Level 04 (Third Floor)
FFL +41.180

A2 Level 03 (Second Floor)
FFL +37.760

A2 Level 02 (First Floor)
FFL +34.200

A2 Level 01 (Upper Ground)
FFL +30.850

A2 Level 00 (Lower Ground)
FFL +27.500

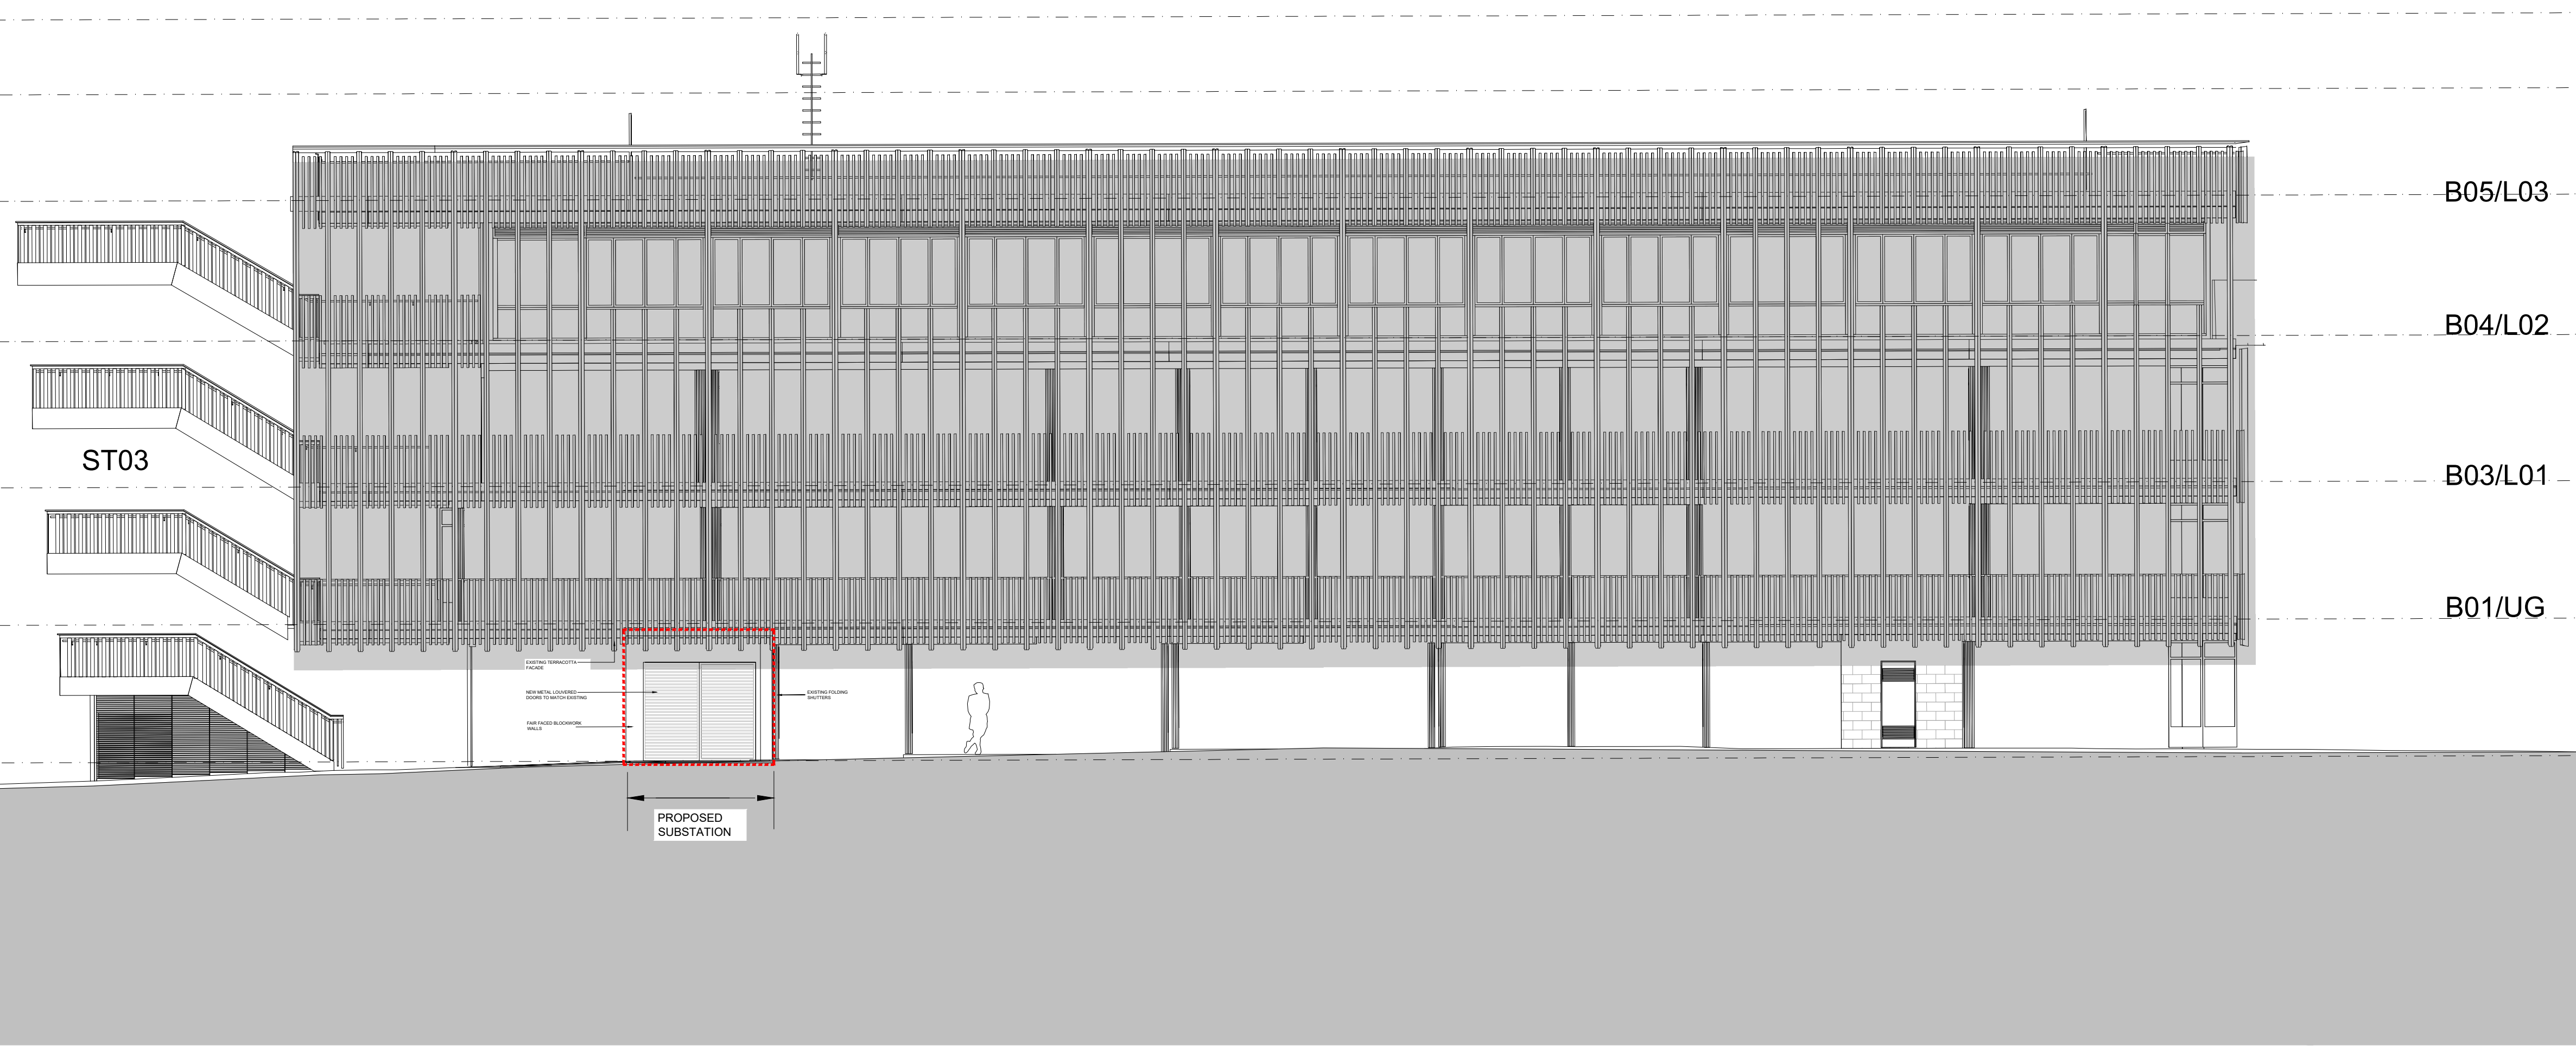

01 NORTH ELEVATION - A2
SCALE 1:100 @ A1

A2 Level T.O.R
FFL +45.600

A2 Level B.O.R
FFL +43.775

A2 Level 04 (Third Floor)
FFL +41.180

A2 Level 03 (Second Floor)
FFL +37.760


A2 Level 02 (First Floor)
FFL +34.200

A2 Level 01 (Upper Ground)
FFL +30.850

A2 Level 00 (Lower Ground)
FFL +27.500



02 SOUTH ELEVATION - A2
SCALE 1:100 @ A1

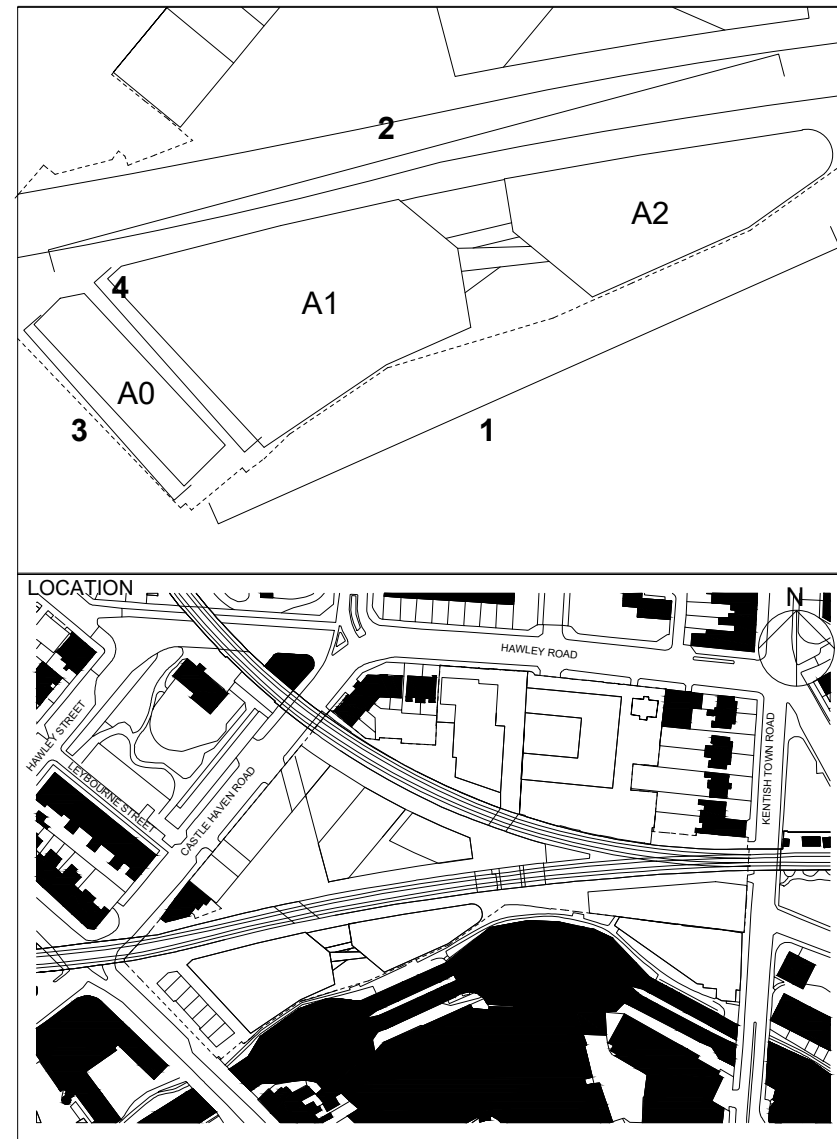

Copyright
BRADLEY JOHNSON DESIGN

Notes

CONTRACTOR MUST VERIFY ALL DIMENSIONS ON SITE BEFORE COMMENCING WORK OR PREPARING WORKSHOP DRAWINGS.


DO NOT SCALE DRAWING.

ANY OMISSIONS OR DISCREPANCIES TO BE REPORTED TO BRADLEY JOHNSON DESIGN IMMEDIATELY UPON DISCOVERY.

KEY:

- Site boundary
- Proposed
- Existing

For Planning	12/04/21	B3	P2
For information	31/03/21	B3	P1
Revision description	Date	Check	Rev

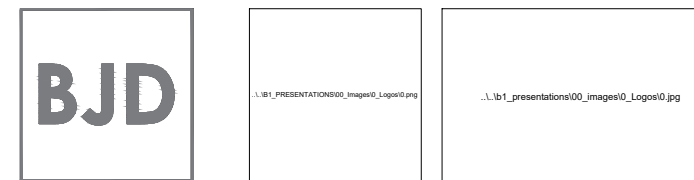

Project
LABS
Camden,London, NW1 8AB

Drawing
PROPOSED ELEVATIONS
A2 NORTH & SOUTH

Drawn
CCC

Scale
1:100 @ A1

Job no. 18.102.01
Drawing no. A2-2210
Rev P2

PLANNING