


REVISIONS
 REV DATE REVISION NOTES:
 A 2021.04.28 EXTRA STOREY FLOOR TO CEILING HEIGHT
 REDUCED

KEY

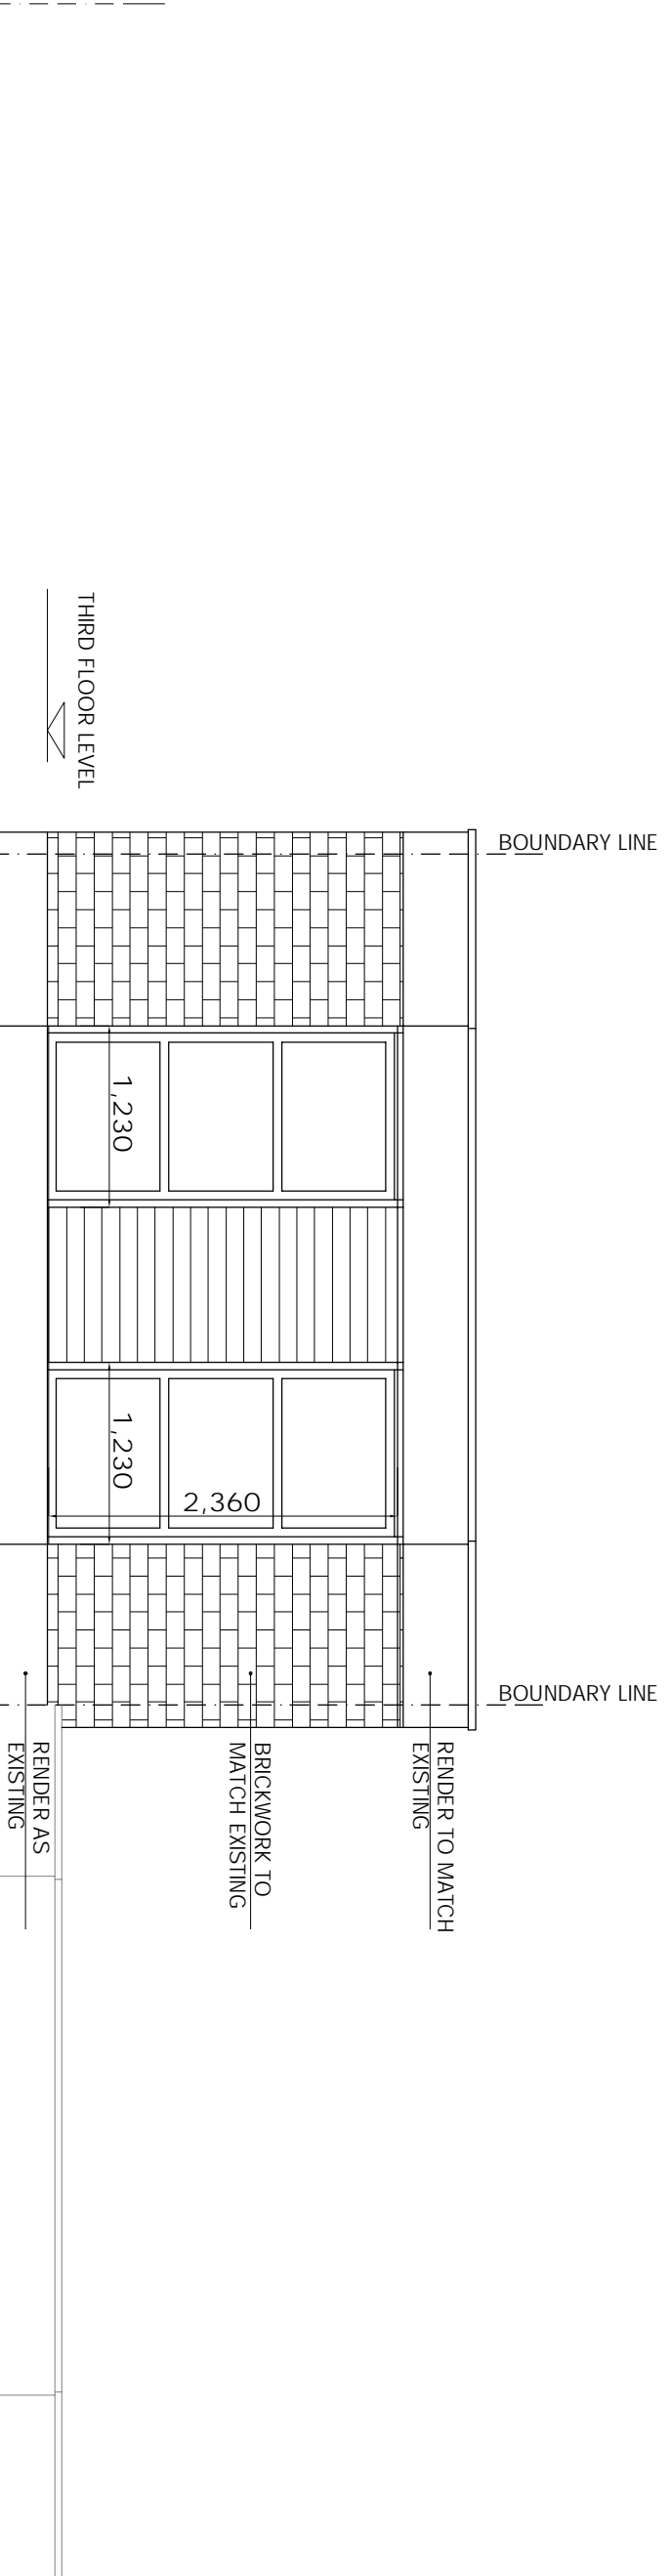


RENDER TO MATCH
 EXISTING
 BRICKWORK TO
 MATCH EXISTING
 RENDER AS
 EXISTING

THIRD FLOOR LEVEL

SECOND FLOOR LEVEL

FIRST FLOOR LEVEL

GROUND FLOOR LEVEL

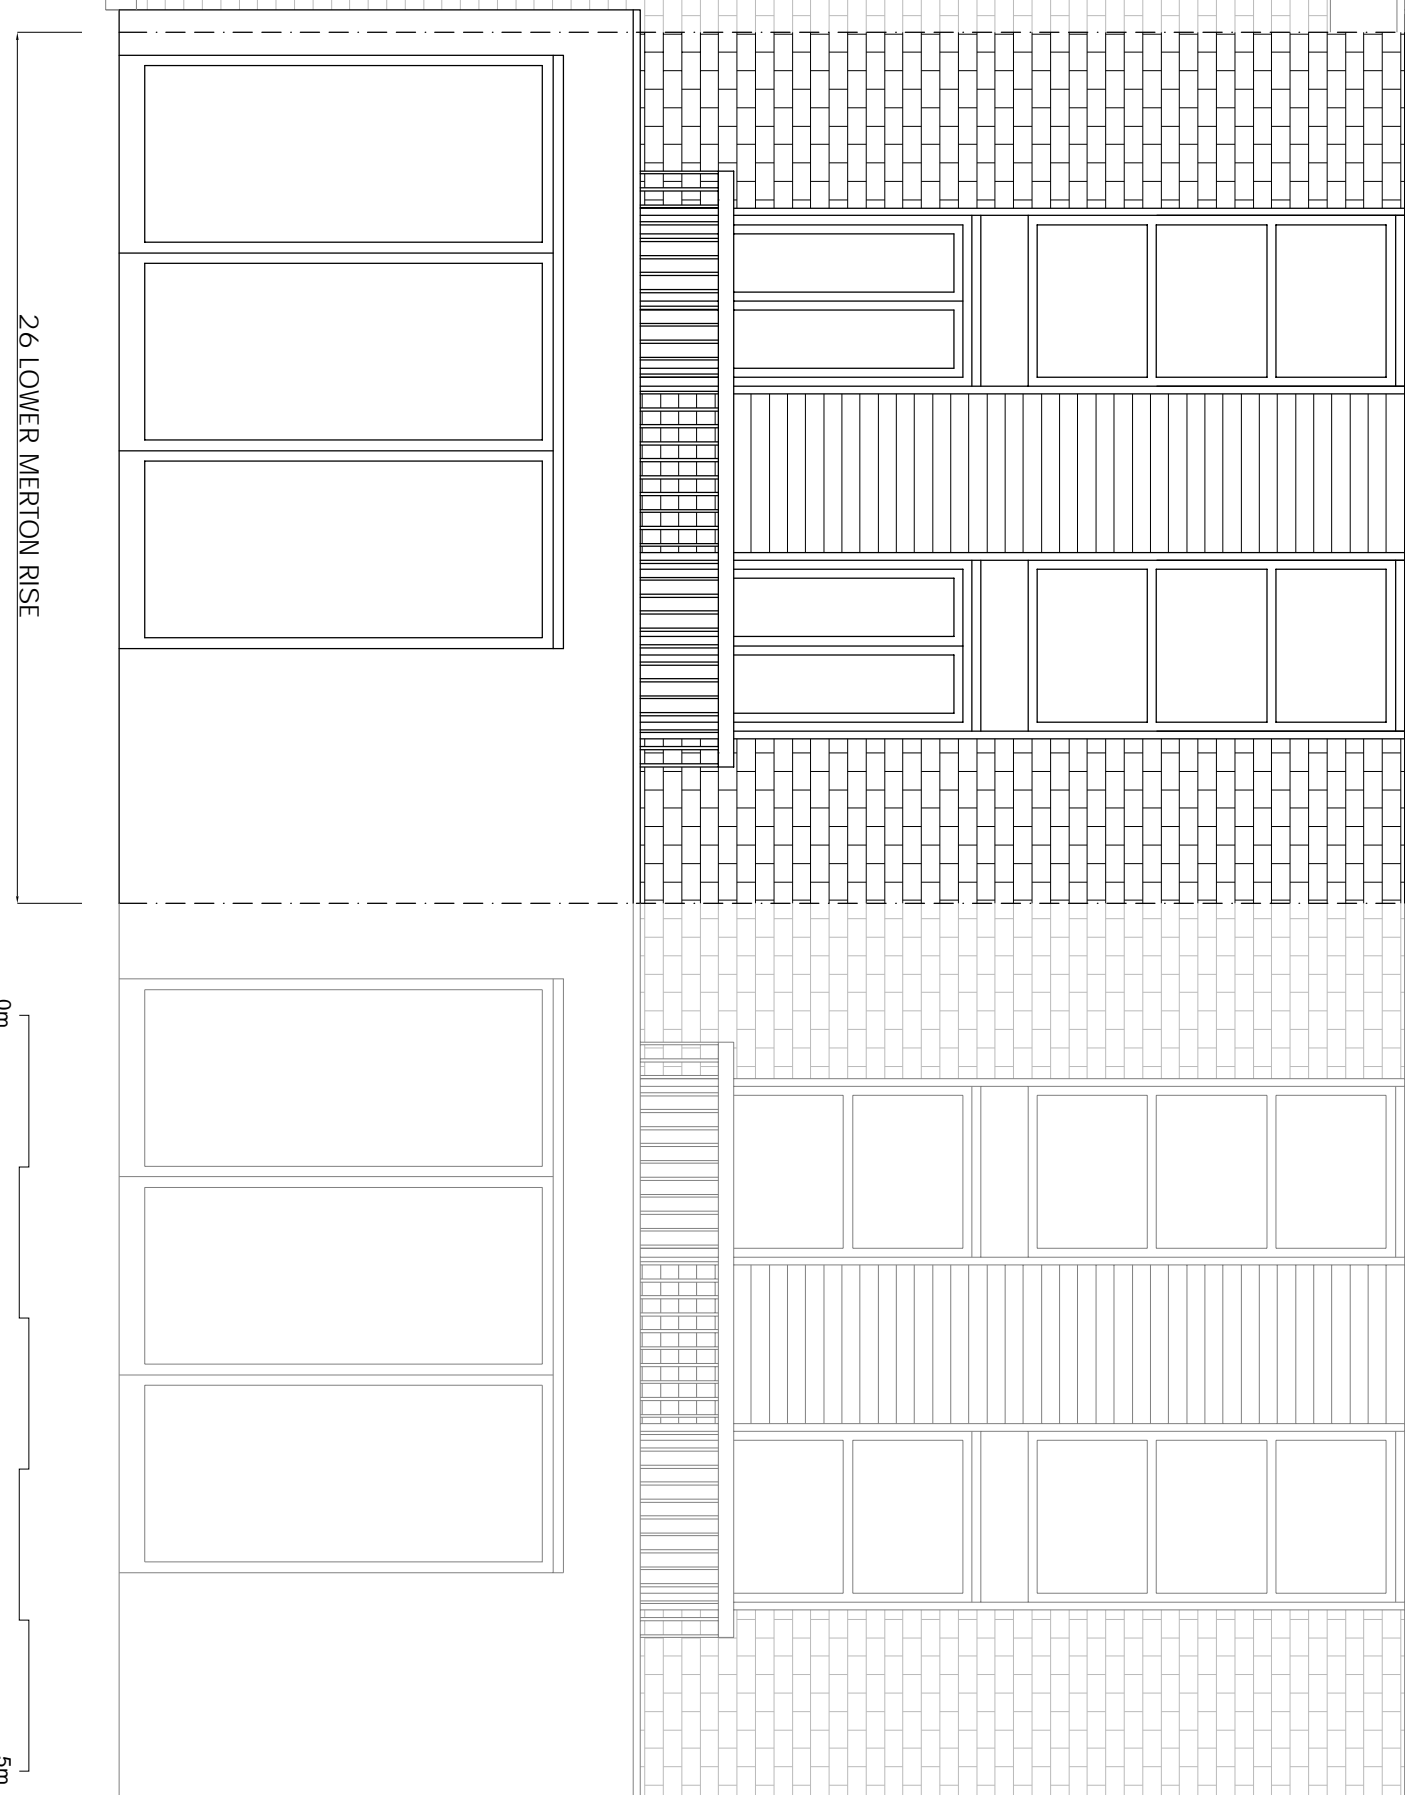

26 LOWER MERTON RISE

0m

5m

NOTES

1. Do not scale from this drawing for RfH by the contractor and full responsibility for the contractor.
2. Report all drawing errors, omissions and discrepancies to the architect/designer.
3. Report all drawing errors, omissions and discrepancies to the architect/designer.

KASIA WHITEFIELD DESIGN

KASIAWHITEFIELD@GMAIL.COM
 T. 07785505383
 M. 07785505383

JOB 26 LOWER MERTON RISE
 LONDON NW3 3SP

TITLE PROPOSED REAR ELEVATION

DATE	SCALE	STATUS
2020.11.24	1:50@A3	PROPOSED
PROJECT NO	DRAWING NO	REVISION
LMR26/3	PP5	A