


# PLANNING

The contractor must check dimensions on site. Only figured dimensions to be worked from.

Any discrepancies must be reported to the architect before proceeding.


NOTES:

This drawing is © copyright Platform 5 Architects LLP

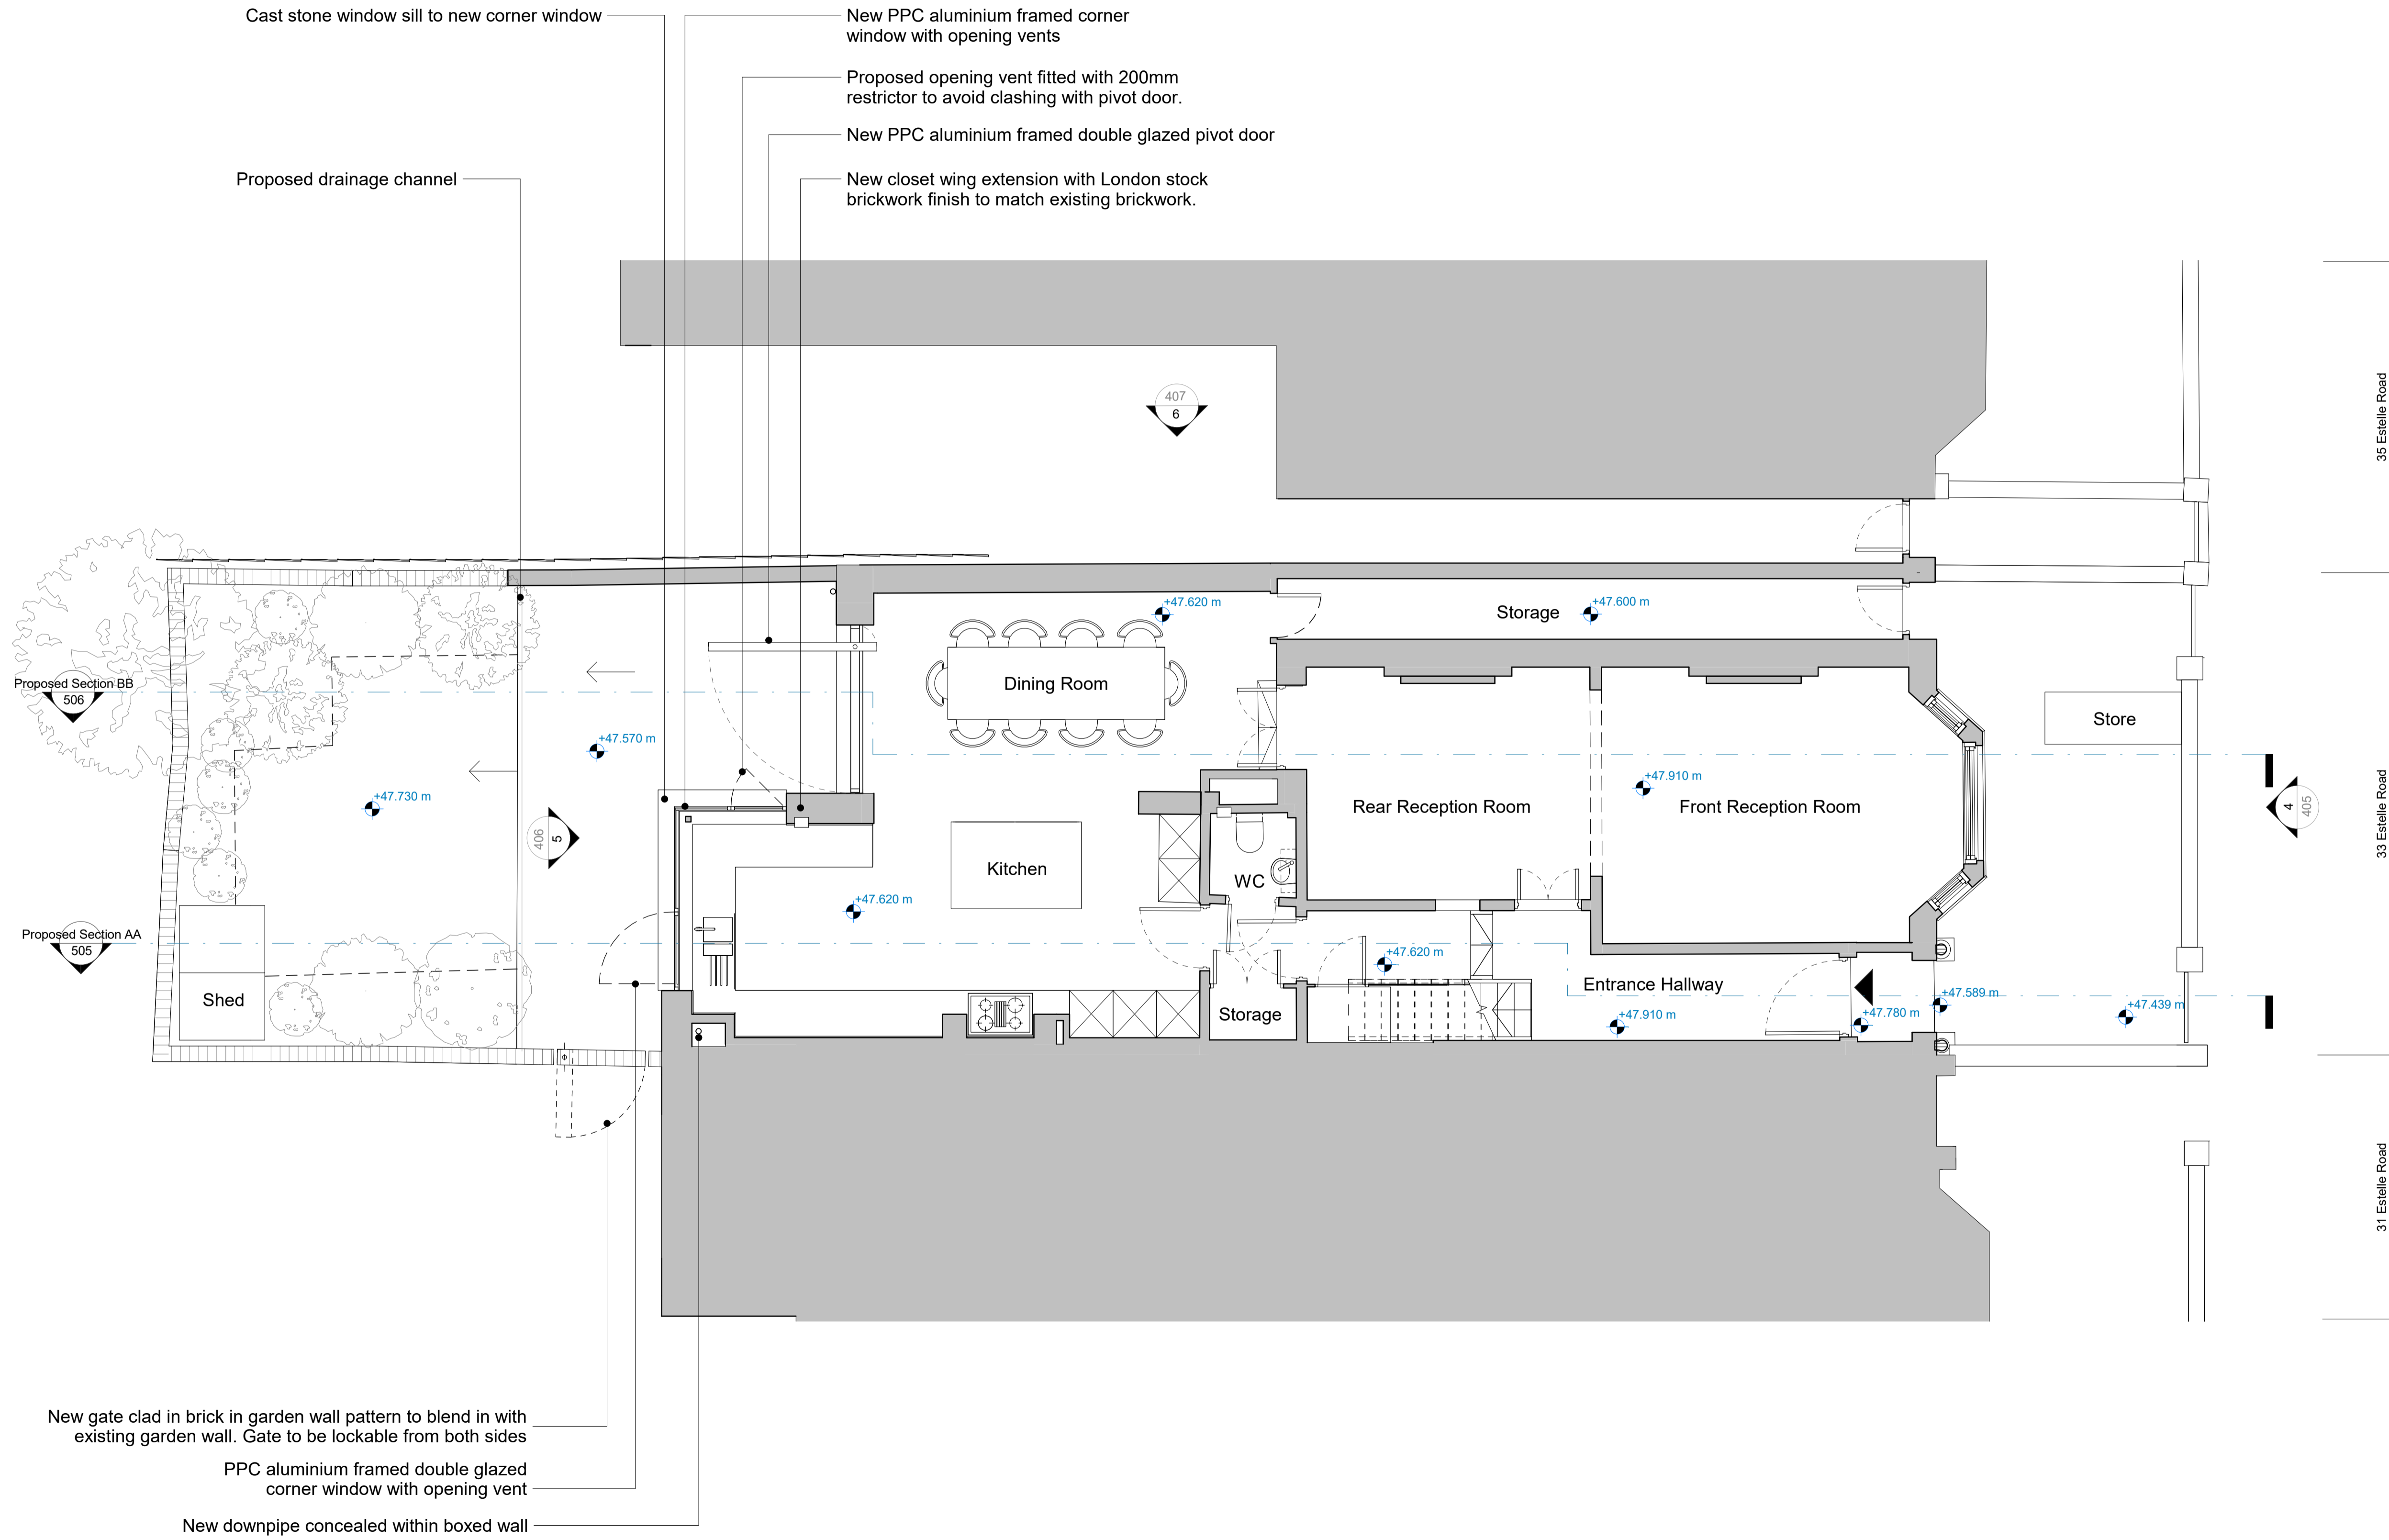

P3	10.07.20	Issued for Planning	PM
P2	23.04.20	Issued for Information	NC
P1	13.03.20	Issued for Information	PM

Rev.	Date	Description	Checked
------	------	-------------	---------

 

**Platform 5**  
architects

Unit 102  
94 Hanbury Street  
London  
E1 5JL

t 020 7377 8885  
e info@platform5architects.com  
w www.platform5architects.com

PROJECT TITLE: <b>33 Estelle Road</b>	SCALE @ A1: <b>1:50</b>	SCALE @ A0: <b>1:100</b>
DRAWING TITLE: <b>Proposed Ground Floor Plan</b>	PROJECT NO.:	REVISION:
PROPOSED DATE: <b>March 2020</b>	<b>19-104</b>	<b>P3</b>
DRAWING NO.:	<b>105</b>	