


PLANNING

The contractor must check dimensions on site. Only figured dimensions to be worked from.


Any discrepancies must be reported to the architect before proceeding.

NOTES:

This drawing is © copyright Platform 5 Architects LLP

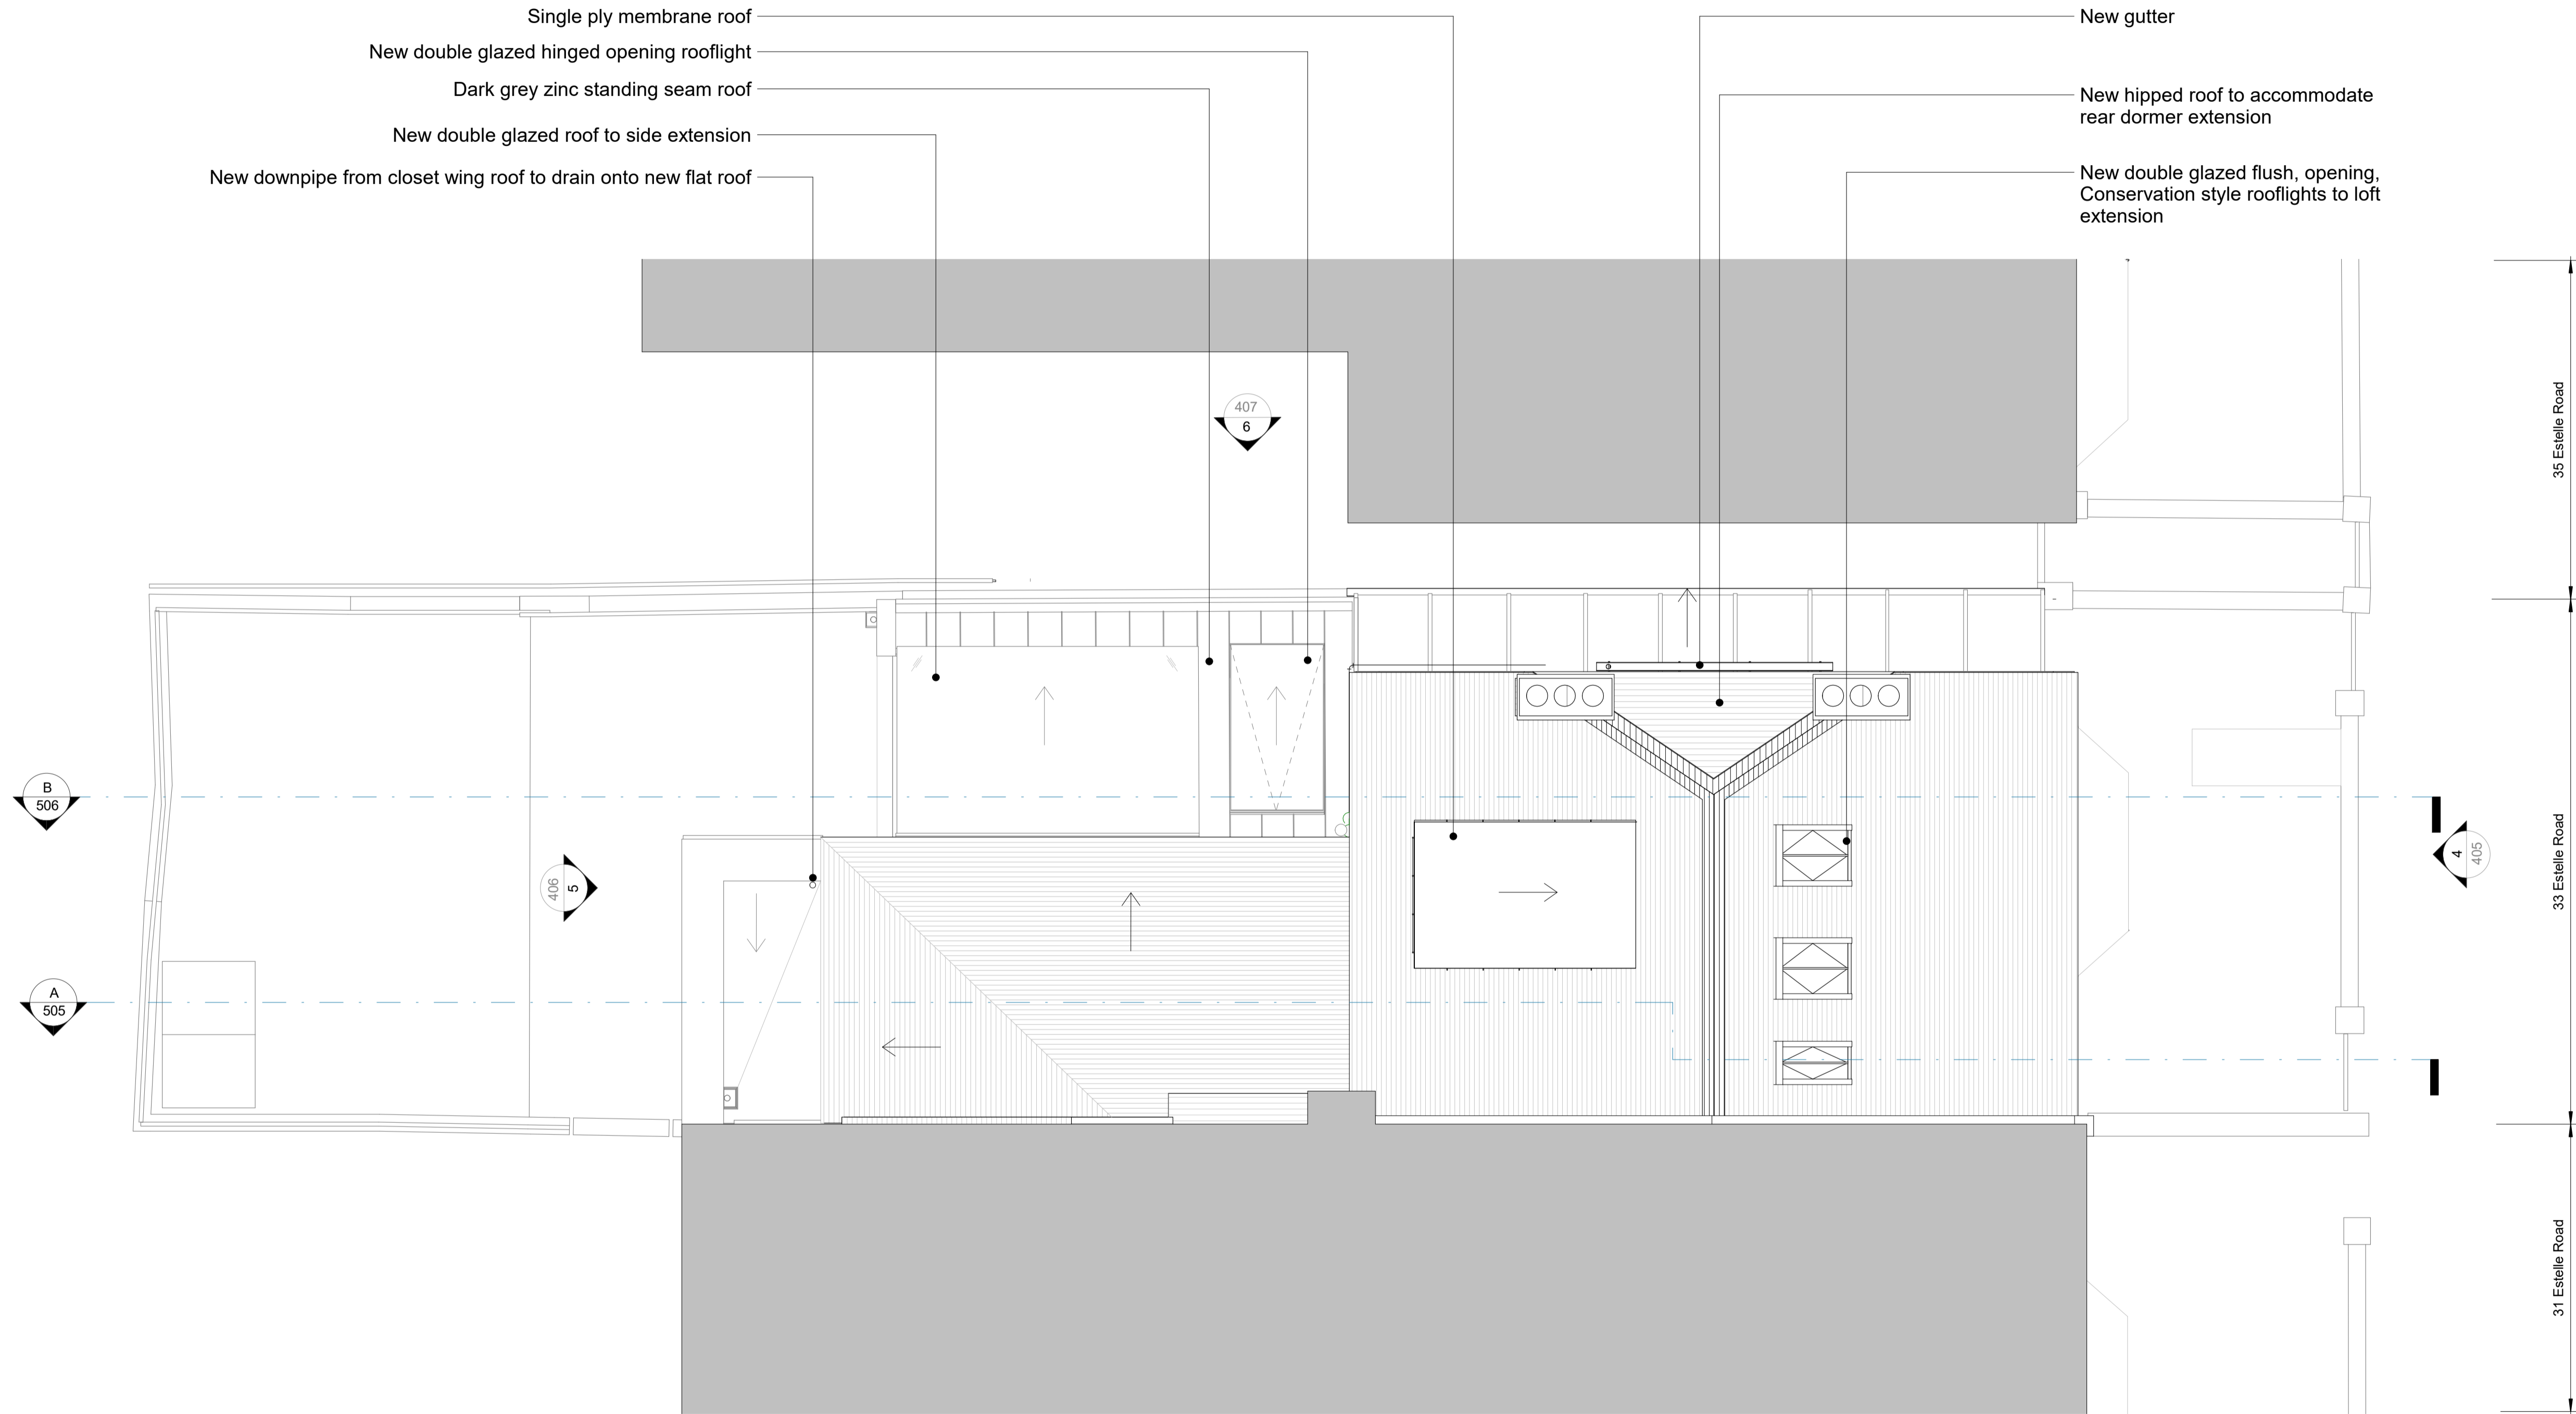

Rev.	Date	Description	Checked
P6	10.11.20	Issued for Planning	PM
P5	15.10.20	Issued for Planning	PM
P4	21.08.20	Issued for Information	MT
P3	10.07.20	Issued for Planning	PM
P2	23.04.20	Issued for Information	NC
P1	13.03.20	Issued for Information	PM

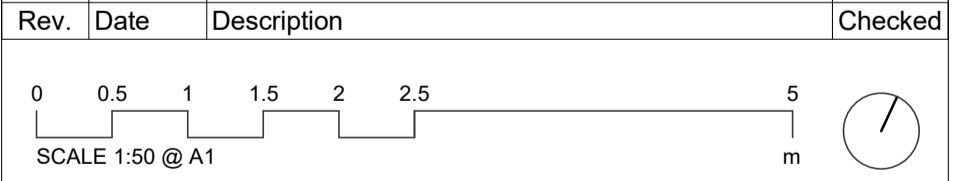

Platform 5
architects

Unit 102
94 Hanbury Street
London
E1 5JL

t 020 7377 8885
e info@platform5architects.com
w www.platform5architects.com

PROJECT TITLE:
33 Estelle Road

DRAWING TITLE:
Proposed Roof Plan

ISSUING DATE: **March 2020** SCALE @ A1: **1:50** SCALE @ P1: **1:100**

PROJECT NO.: **19-104** DRAWING NO.: **107** REVISION: **P6**