


# PLANNING

The contractor must check dimensions on site. Only figured dimensions to be worked from.


Any discrepancies must be reported to the architect before proceeding.

NOTES:

This drawing is © copyright Platform 5 Architects LLP

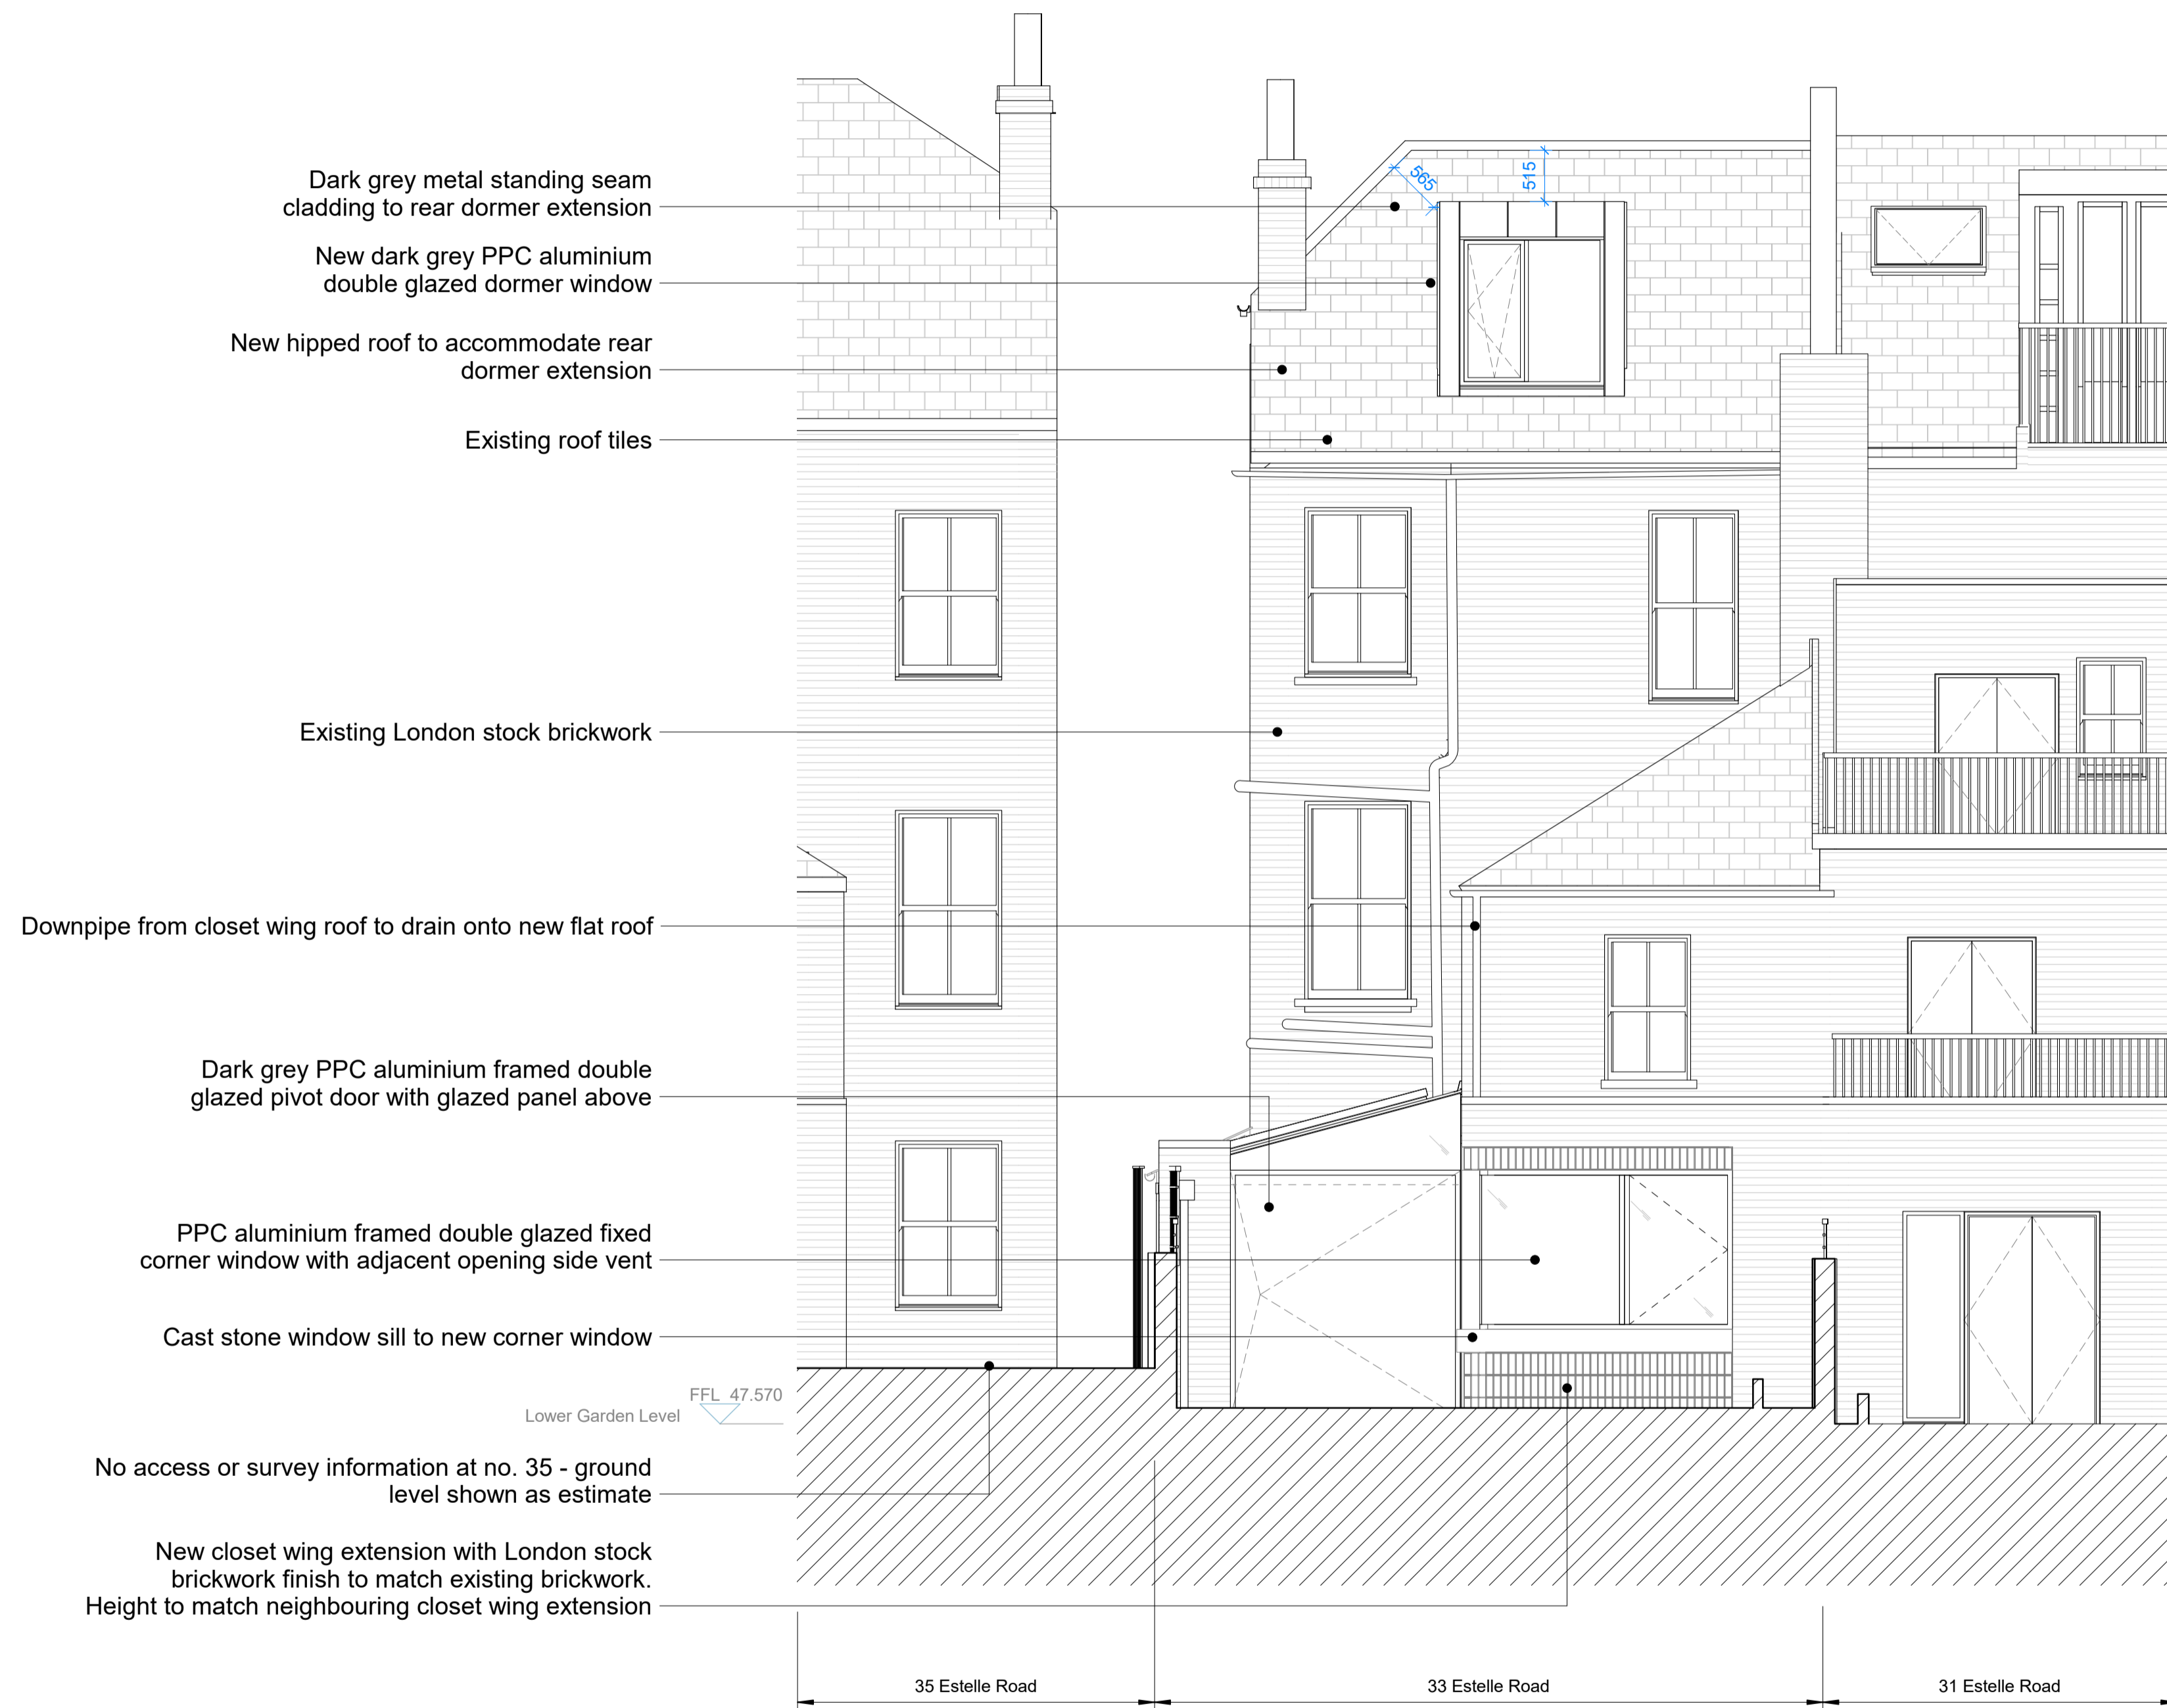

Rev.	Date	Description	Checked
P4	15.10.20	Issued for Planning	PM
P3	15.09.10	Issued for Information	MT
P2	10.07.20	Issued for Planning	PM
P1	13.03.20	Issued for Information	PM

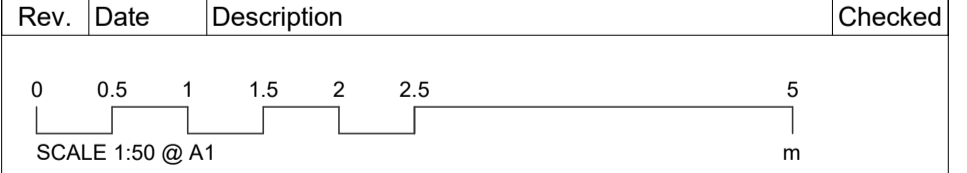

**Platform 5**  
architects

Unit 102  
94 Hanbury Street  
London  
E1 5JL

t 020 7377 8885  
e info@platform5architects.com  
w www.platform5architects.com

PROJECT TITLE		33 Estelle Road	
DRAWING TITLE		Proposed Rear Elevation	
PREPARED DATE	SCALE @ A1	SCALE @ A1	SCALE @ A1
March 2020	1:50	1:50	1:100
PROJECT NO.	DRAWING NO.	REVISION	
19-104	406	P4	