


PLANNING


Notes

Dimensions are to be verified on site prior to construction.


Ordnance Survey Data reproduced by permission of Ordnance Survey on behalf of Her Majesty's Stationery Office. Crown Copyright. All rights reserved.

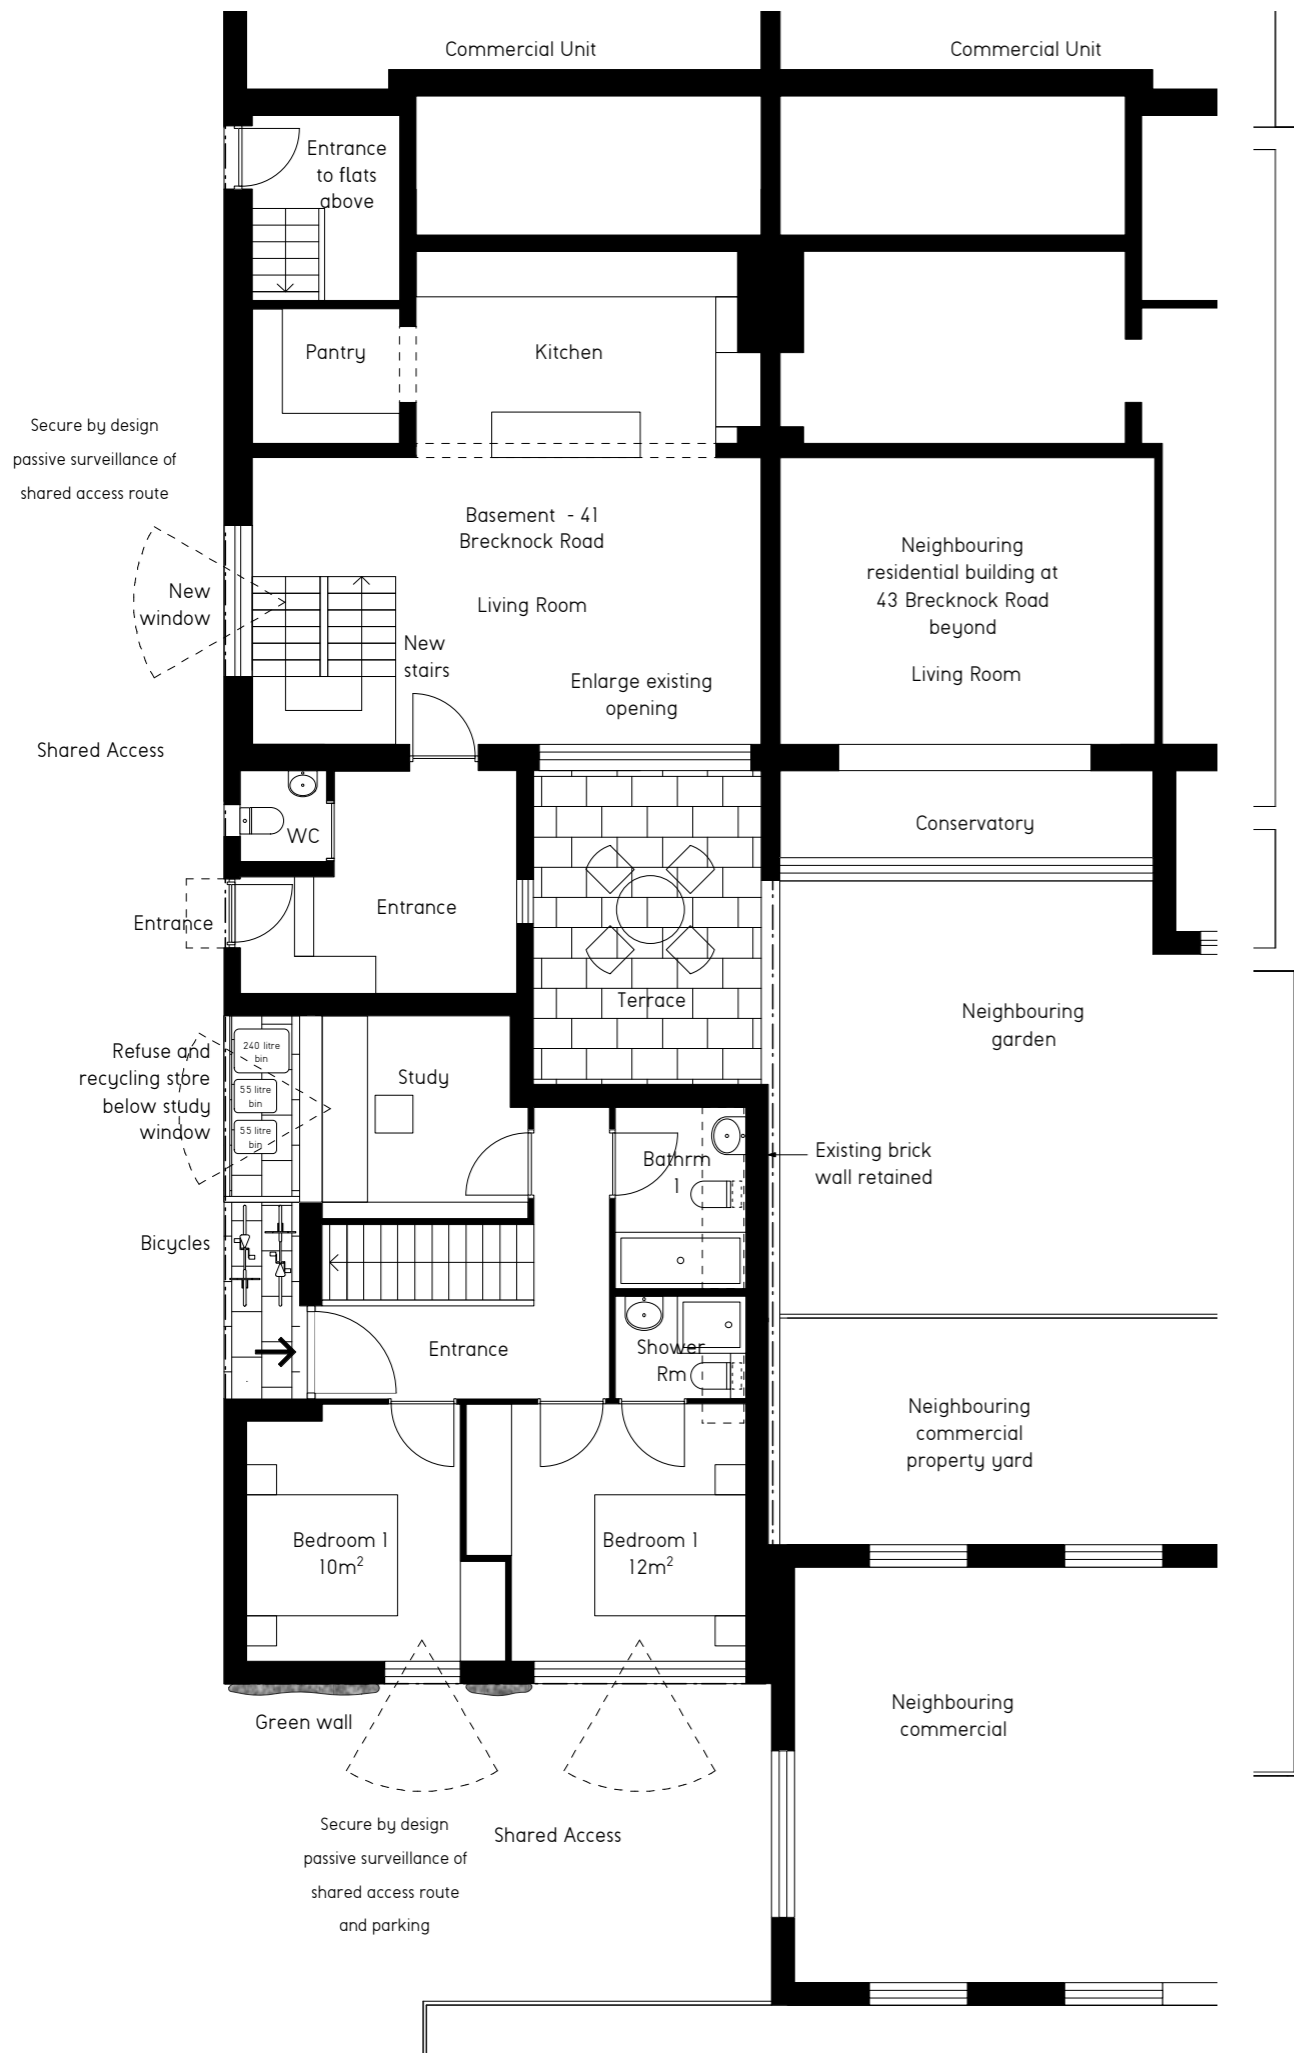

01 | Proposed Ground Floor Plan

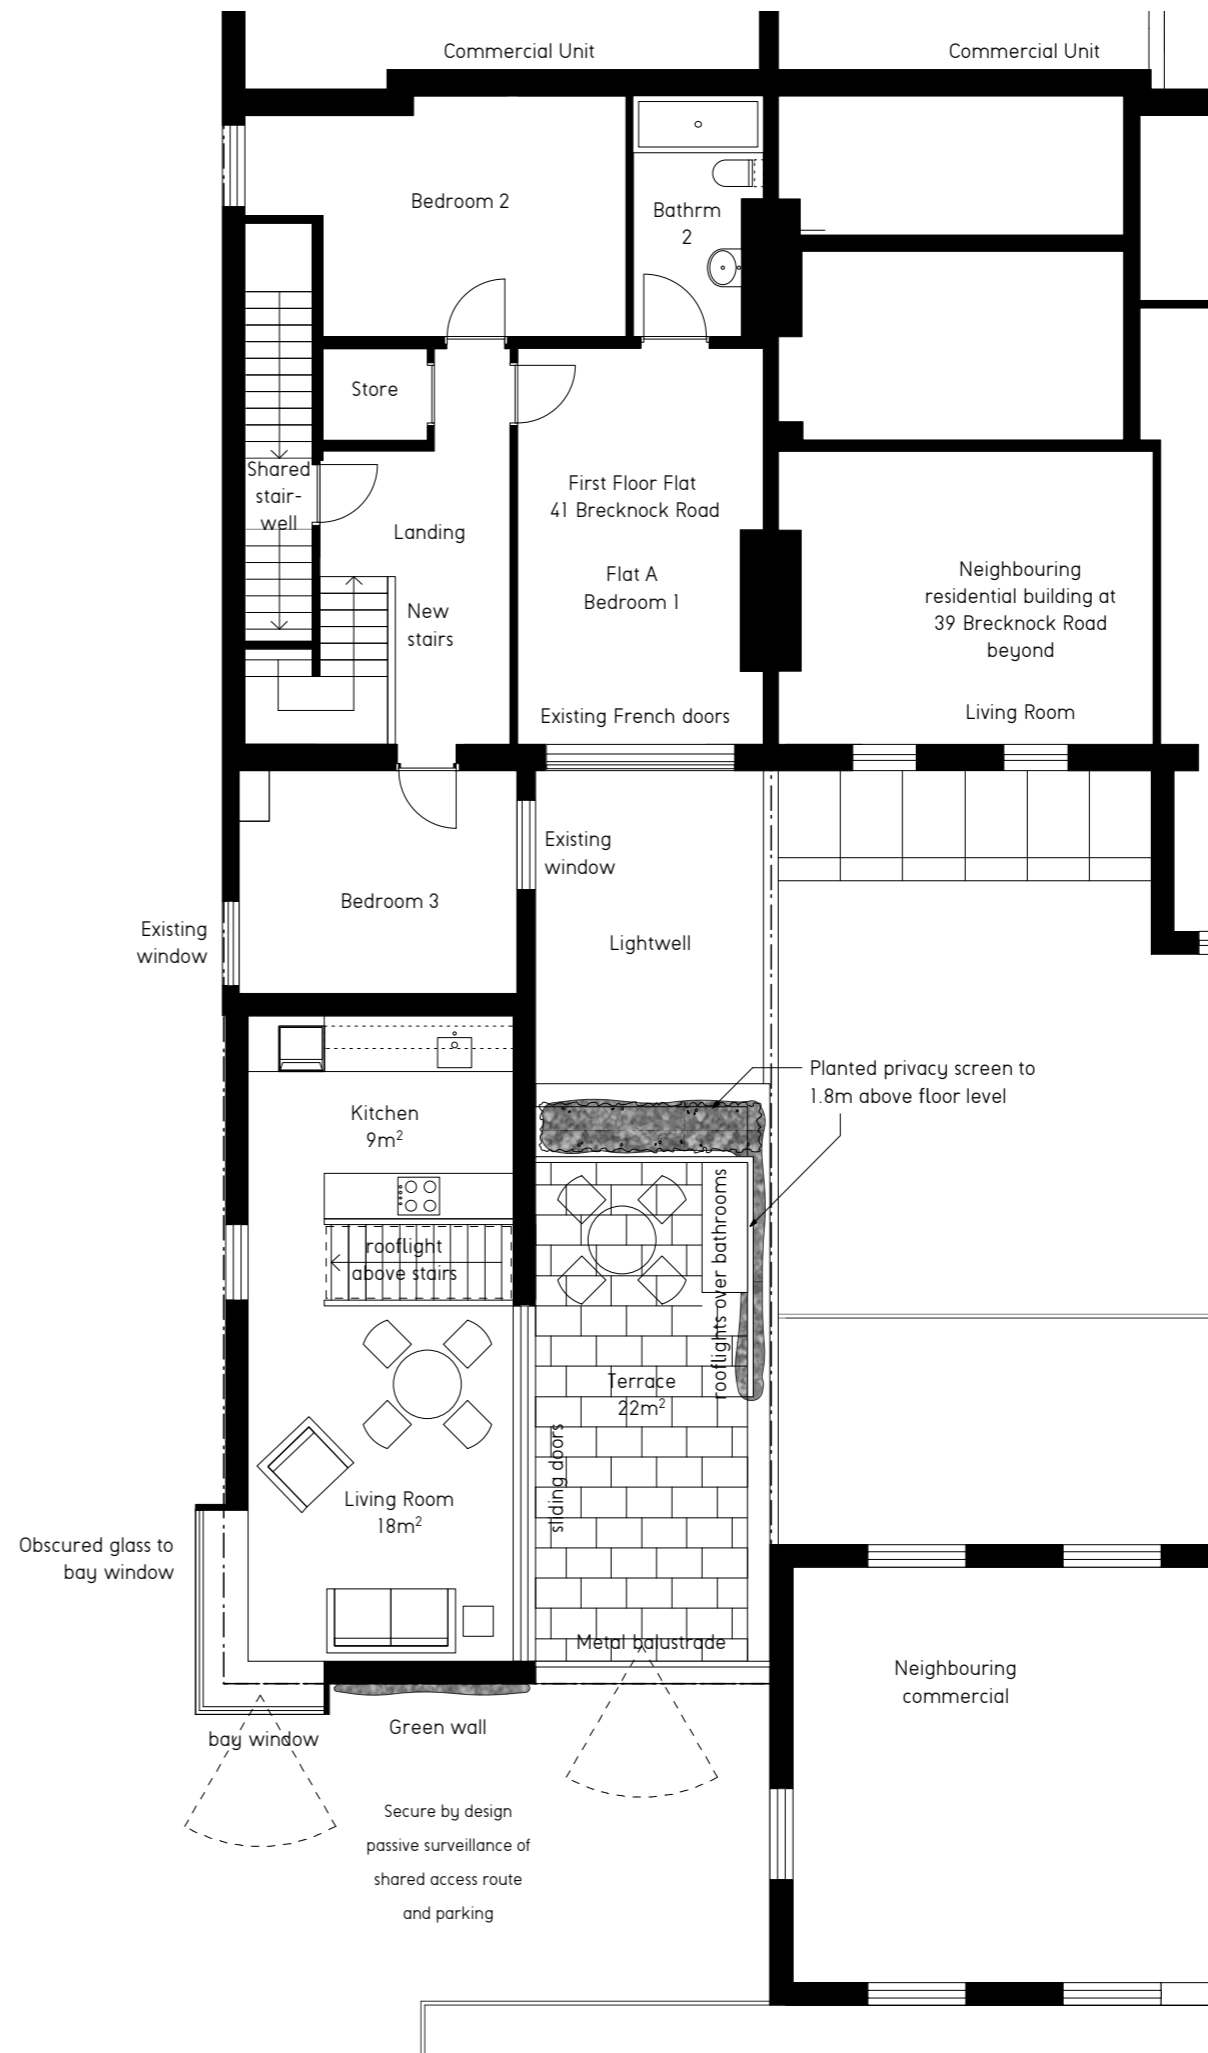

02 | Proposed First Floor Plan

 

Revisions

- 20.11.26 - A - Flat A removed for planning application. Surveillance notes added.
- 21.01.22 - B - Ground floor use clarified
- 21.01.22 - C - Sloped roof added.
- 21.04.12 - D - Flat A amended.
- 21.04.12 - E - Obscured glass added.

Craig More | Architect

MORE design Ltd 020 7281 7985  
522 Hornsey Road mail@moredesign.co  
London N19 3QN www.moredesign.co

39-41 Brecknock Road  
Proposed Ground and  
First Floor Plans

Scale 1:100  
Date 20.03  
Drawing Number 079.110 - E