


PART FIRST FLOOR

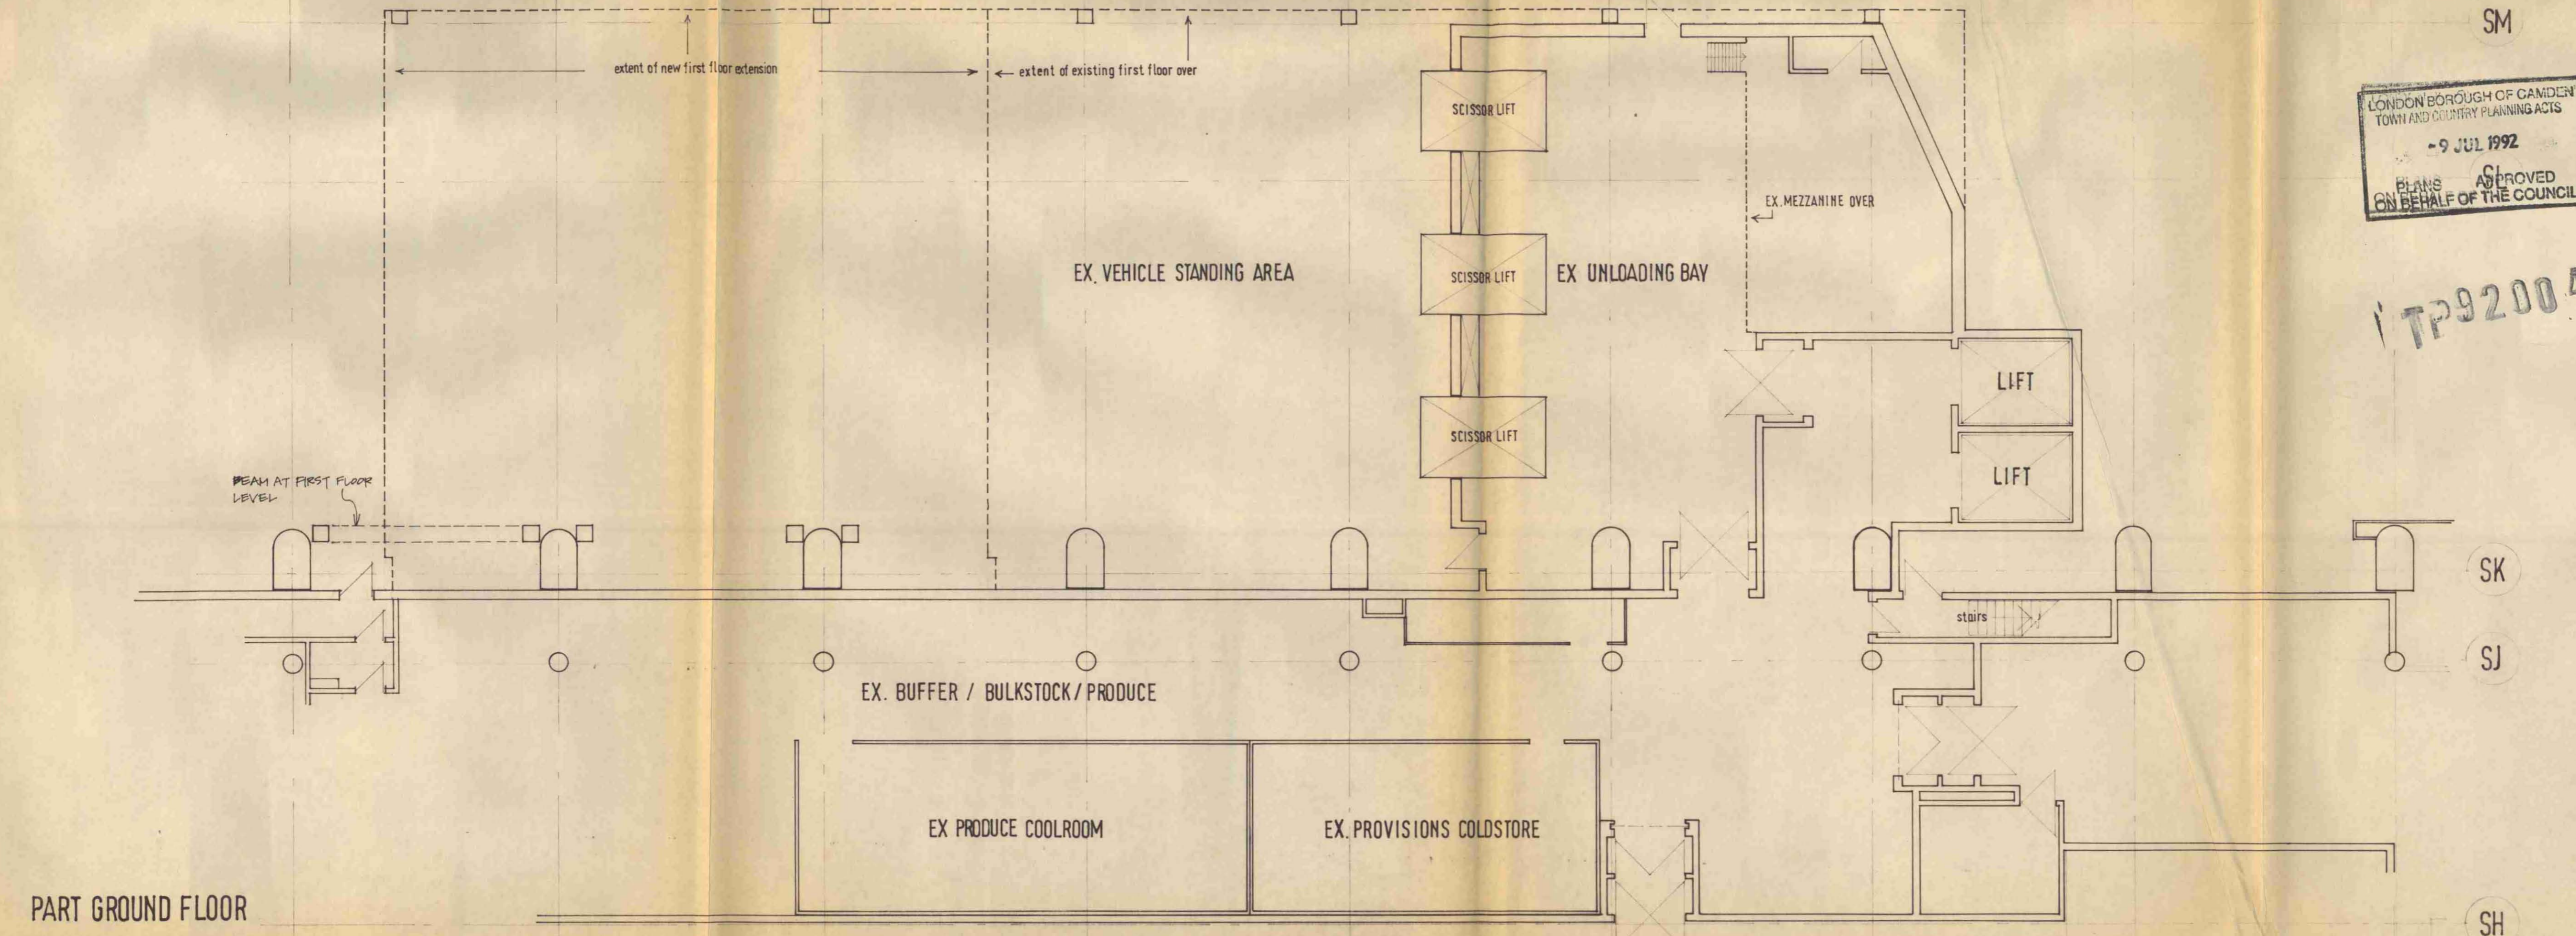

PART GROUND FLOOR

LONDON BOROUGH OF CAMDEN  
TOWN AND COUNTRY PLANNING ACTS  
- 9 JUL 1992  
PLANS APPROVED  
ON BEHALF OF THE COUNCIL

TP9200430

REV. C. 20.4.92. COLUMN RELOCATED AT S9 BEAM & EXIT LOBBY ADDED AT S8. FIRE EXIT ADDED TO NEW BULKSTOCK EXTENSION. SEC ST & FROZEN COLDSTORE MOVED.  
REV. B. - Draw 17. Redrawn - Ground & 21/3/92. First Floor Plans now on this Draw.  
REV. A. - Column between S4 & S5 on Grid SM omitted 21.2.92.

**DMWR**  
DOUGLAS MARRIOTT  
WORBY ROBINSON  
CHARTERED ARCHITECTS  
1 WESTMINSTER BRIDGE ROAD  
LONDON SE1 7PL  
TELEPHONE 071-928 0456  
FAX 071-928 1593

PROJECT  
CAMDEN TOWN - EXTENSION TO  
BULKSTOCK SCHEME 7

CLIENT  
**J SAINSBURY PLC**

DRAWING TITLE  
PART GROUND & FIRST FLOOR PLANS

PROJECT NO.	1048	DATE	MAR 92	NORTH POINT
DRAWING NO.	17	REVISION	C	
SCALE	1:100	DRAWN BY	PVJH	