




Existing Front Elevation
Scale 1/100@A3

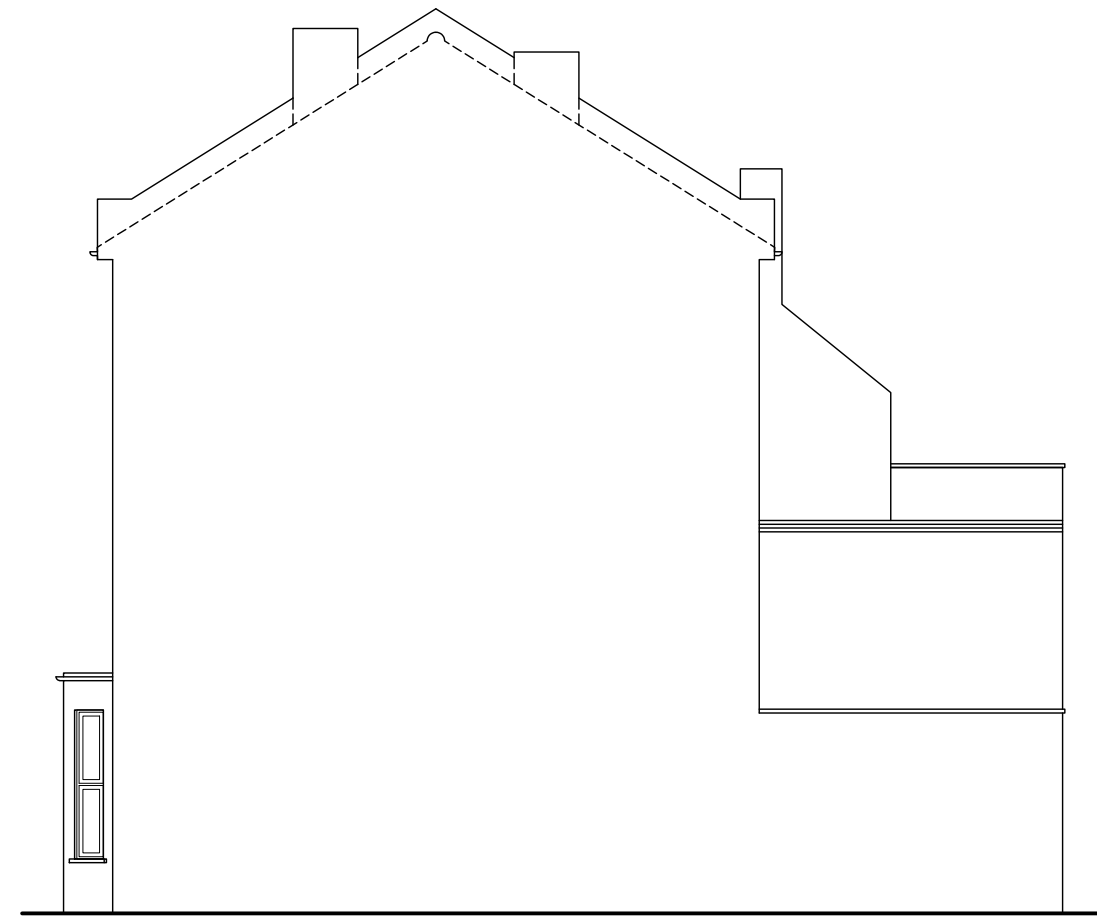

Existing RHS Elevation
Scale 1/100@A3

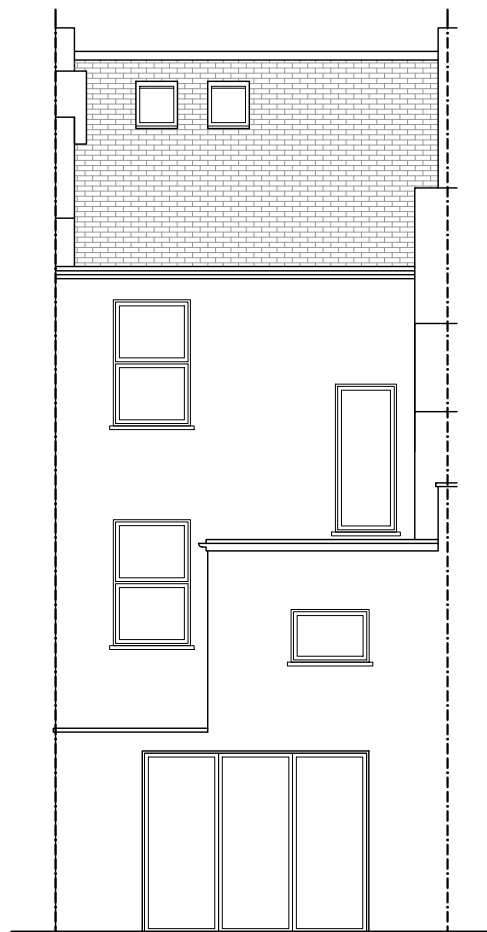

Existing Rear Elevation
Scale 1/100@A3

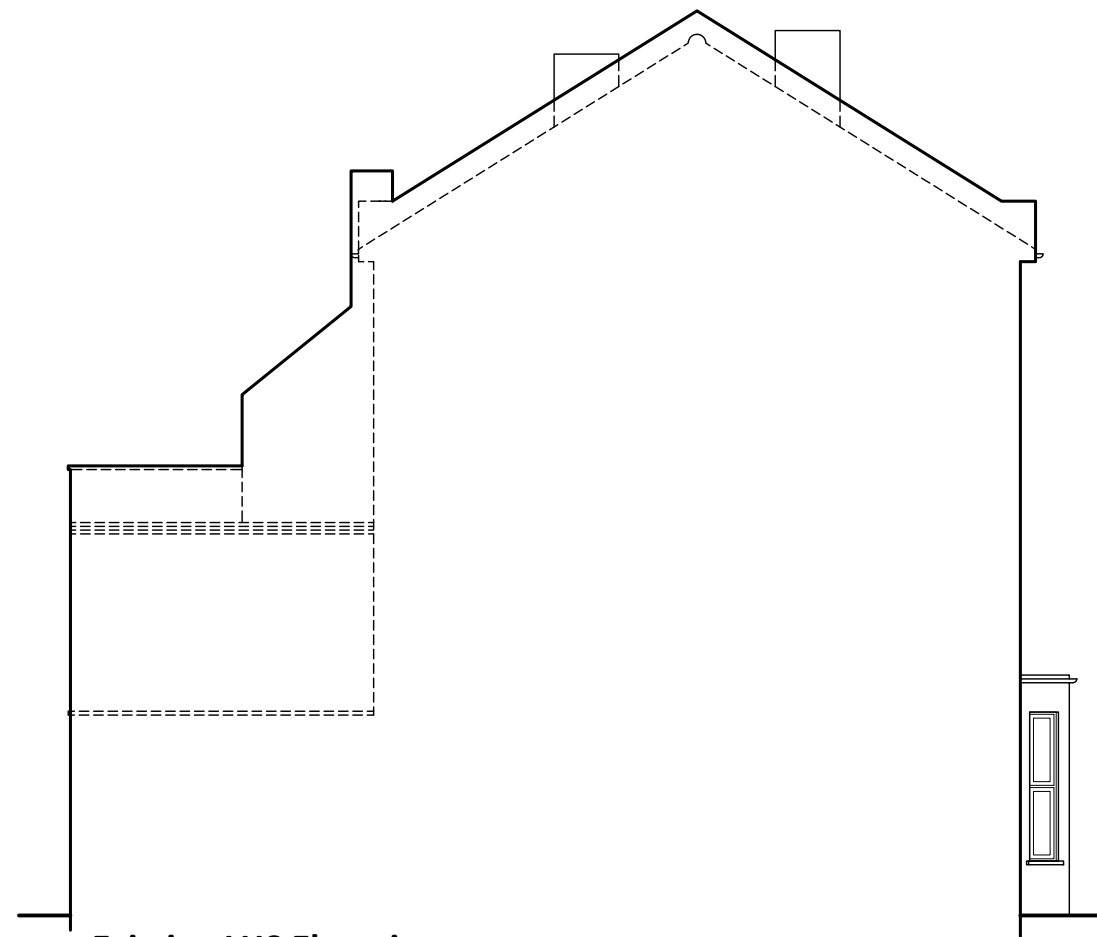

Existing LHS Elevation
Scale 1/100@A3

- Notes:**
1. The General Contractor is responsible for the verification of all dimensions on site and shall inform the contract administrator of any discrepancies.
 2. Do not scale from this drawing. Use figure dimension only.
 3. Existing foundations, lintels and wall to be exposed if required by Building Control for assessment and upgrading if found inadequate.
 4. It is the home owners responsibility to obtain party wall, line of junction or notice of adjacent excavation agreements.

Line reference:

EXISTING BRICK WALL	PROPOSED CAVITY WALL
EXISTING TIMBER WALL	PROPOSED STUD WALL
DEMOLITION	BOUNDARY LINE
AXIS LINE	PROPOSED FOUNDATIONS
EXISTING FOUNDATIONS	PROPOSED TIMBER JOISTS
PROPOSED STEEL BEAMS	

05.05.21	Roof terrace application	B
22.04.21	Client's amendments	A
19.04.21	Preliminary Drawings	Prelims
Date:	Description:	Rev.:

Stella Kordista
Architecture Workshop


Stella Kordista
Architect Engineer NTUA
25 Trevelyan Place, Haywards Heath, West Sussex, UK
mobile: +447881870270
e-mail: info@stellakordista.com
website: www.stellakordista.com


RIBA Chartered Member Architects Registration Board

Project:
2 Loveridge Road, London
Rear Roof Terrace


Client:
Frances Kinloch Weston

Drawing Title:		Drawing No:
Existing Elevations		A.01
Drawn by:	Scale:	
SK	1:100 @ A3	

 


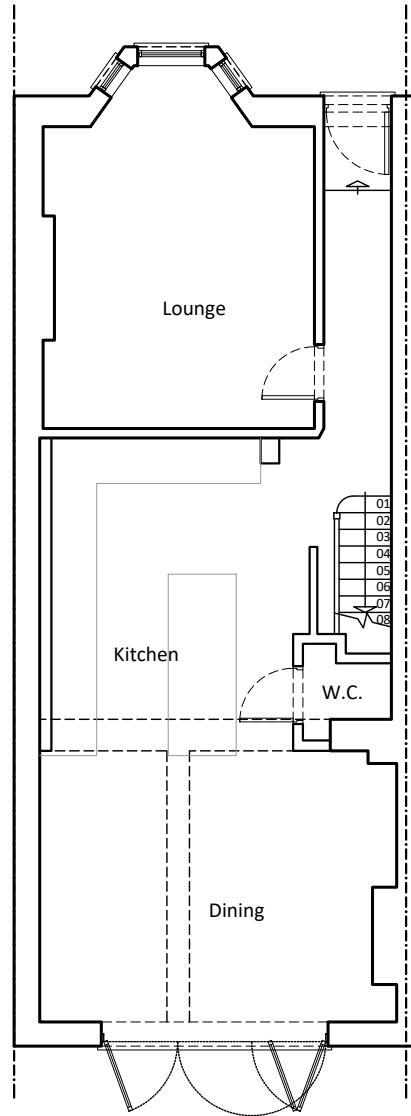


Existing Ground Floor Plan
Scale 1/100@A3

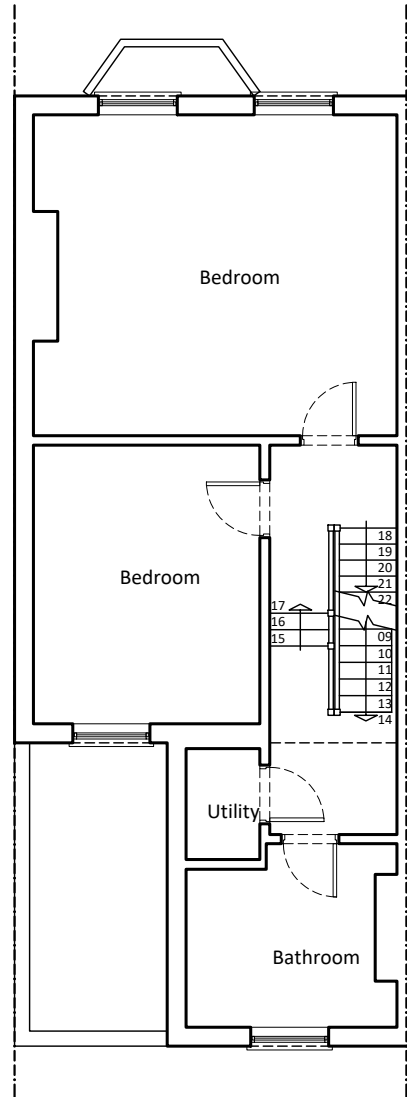


Existing First Floor Plan
Scale 1/100@A3

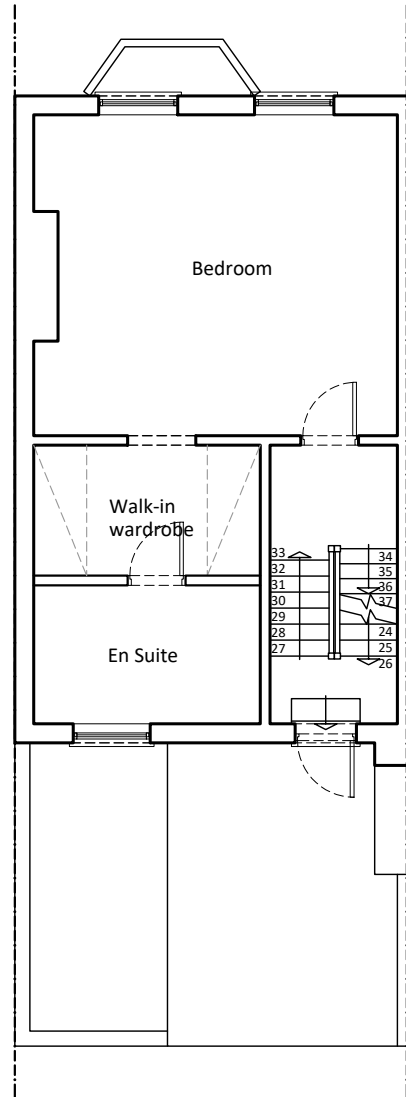

Existing Second Floor Plan
Scale 1/100@A3

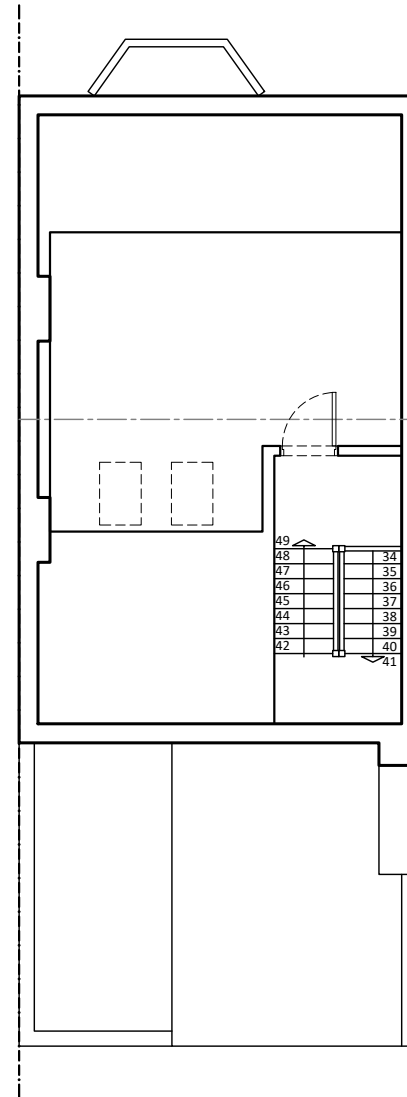

Existing Third Floor Plan
Scale 1/100@A3

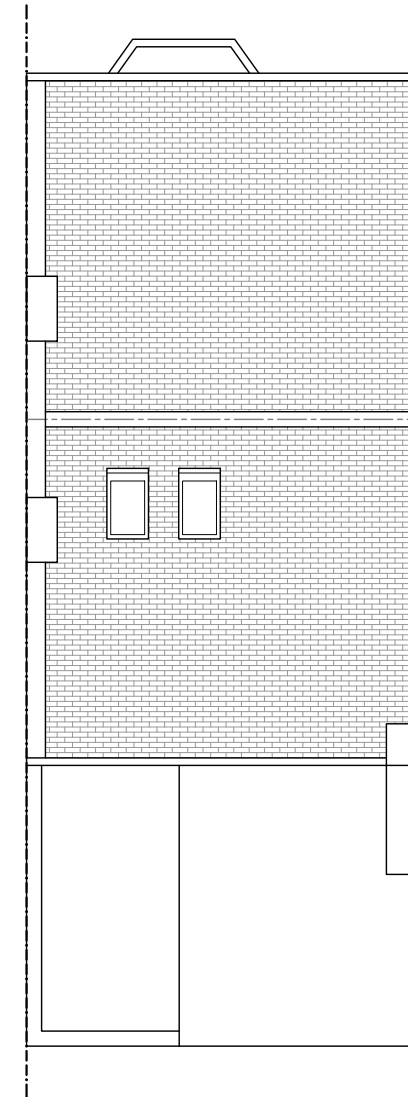


Existing Roof Plan
Scale 1/100@A3

Notes:

1. The General Contractor is responsible for the verification of all dimensions on site and shall inform the contract administrator of any discrepancies.
2. Do not scale from this drawing. Use figure dimension only.
3. Existing foundations, lintels and wall to be exposed if required by Building Control for assessment and upgrading if found inadequate.
4. It is the home owners responsibility to obtain party wall, line of junction or notice of adjacent excavation agreements.

Line reference:

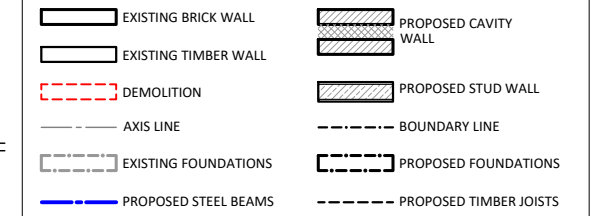

05.05.21	Roof terrace application	B
22.04.21	Client's amendments	A
19.04.21	Preliminary Drawings	Prelims

Date:	Description:	Rev.:
-------	--------------	-------



Stella Kordista
Architecture Workshop

Stella Kordista
Architect Engineer NTUA
25 Trevelyan Place, Haywards Heath, West Sussex, UK
mobile: +447881870270
e-mail: info@stellakordista.com
website: www.stellakordista.com



RIBA
Chartered
Member



Project:

2 Loveridge Road, London
Rear Roof Terrace

Client:

Frances Kinloch Weston


Drawing Title: Existing Floor Plans

Drawing No:

A.02

Drawn by: SK	Scale: 1:100 @ A3
------------------------	-----------------------------



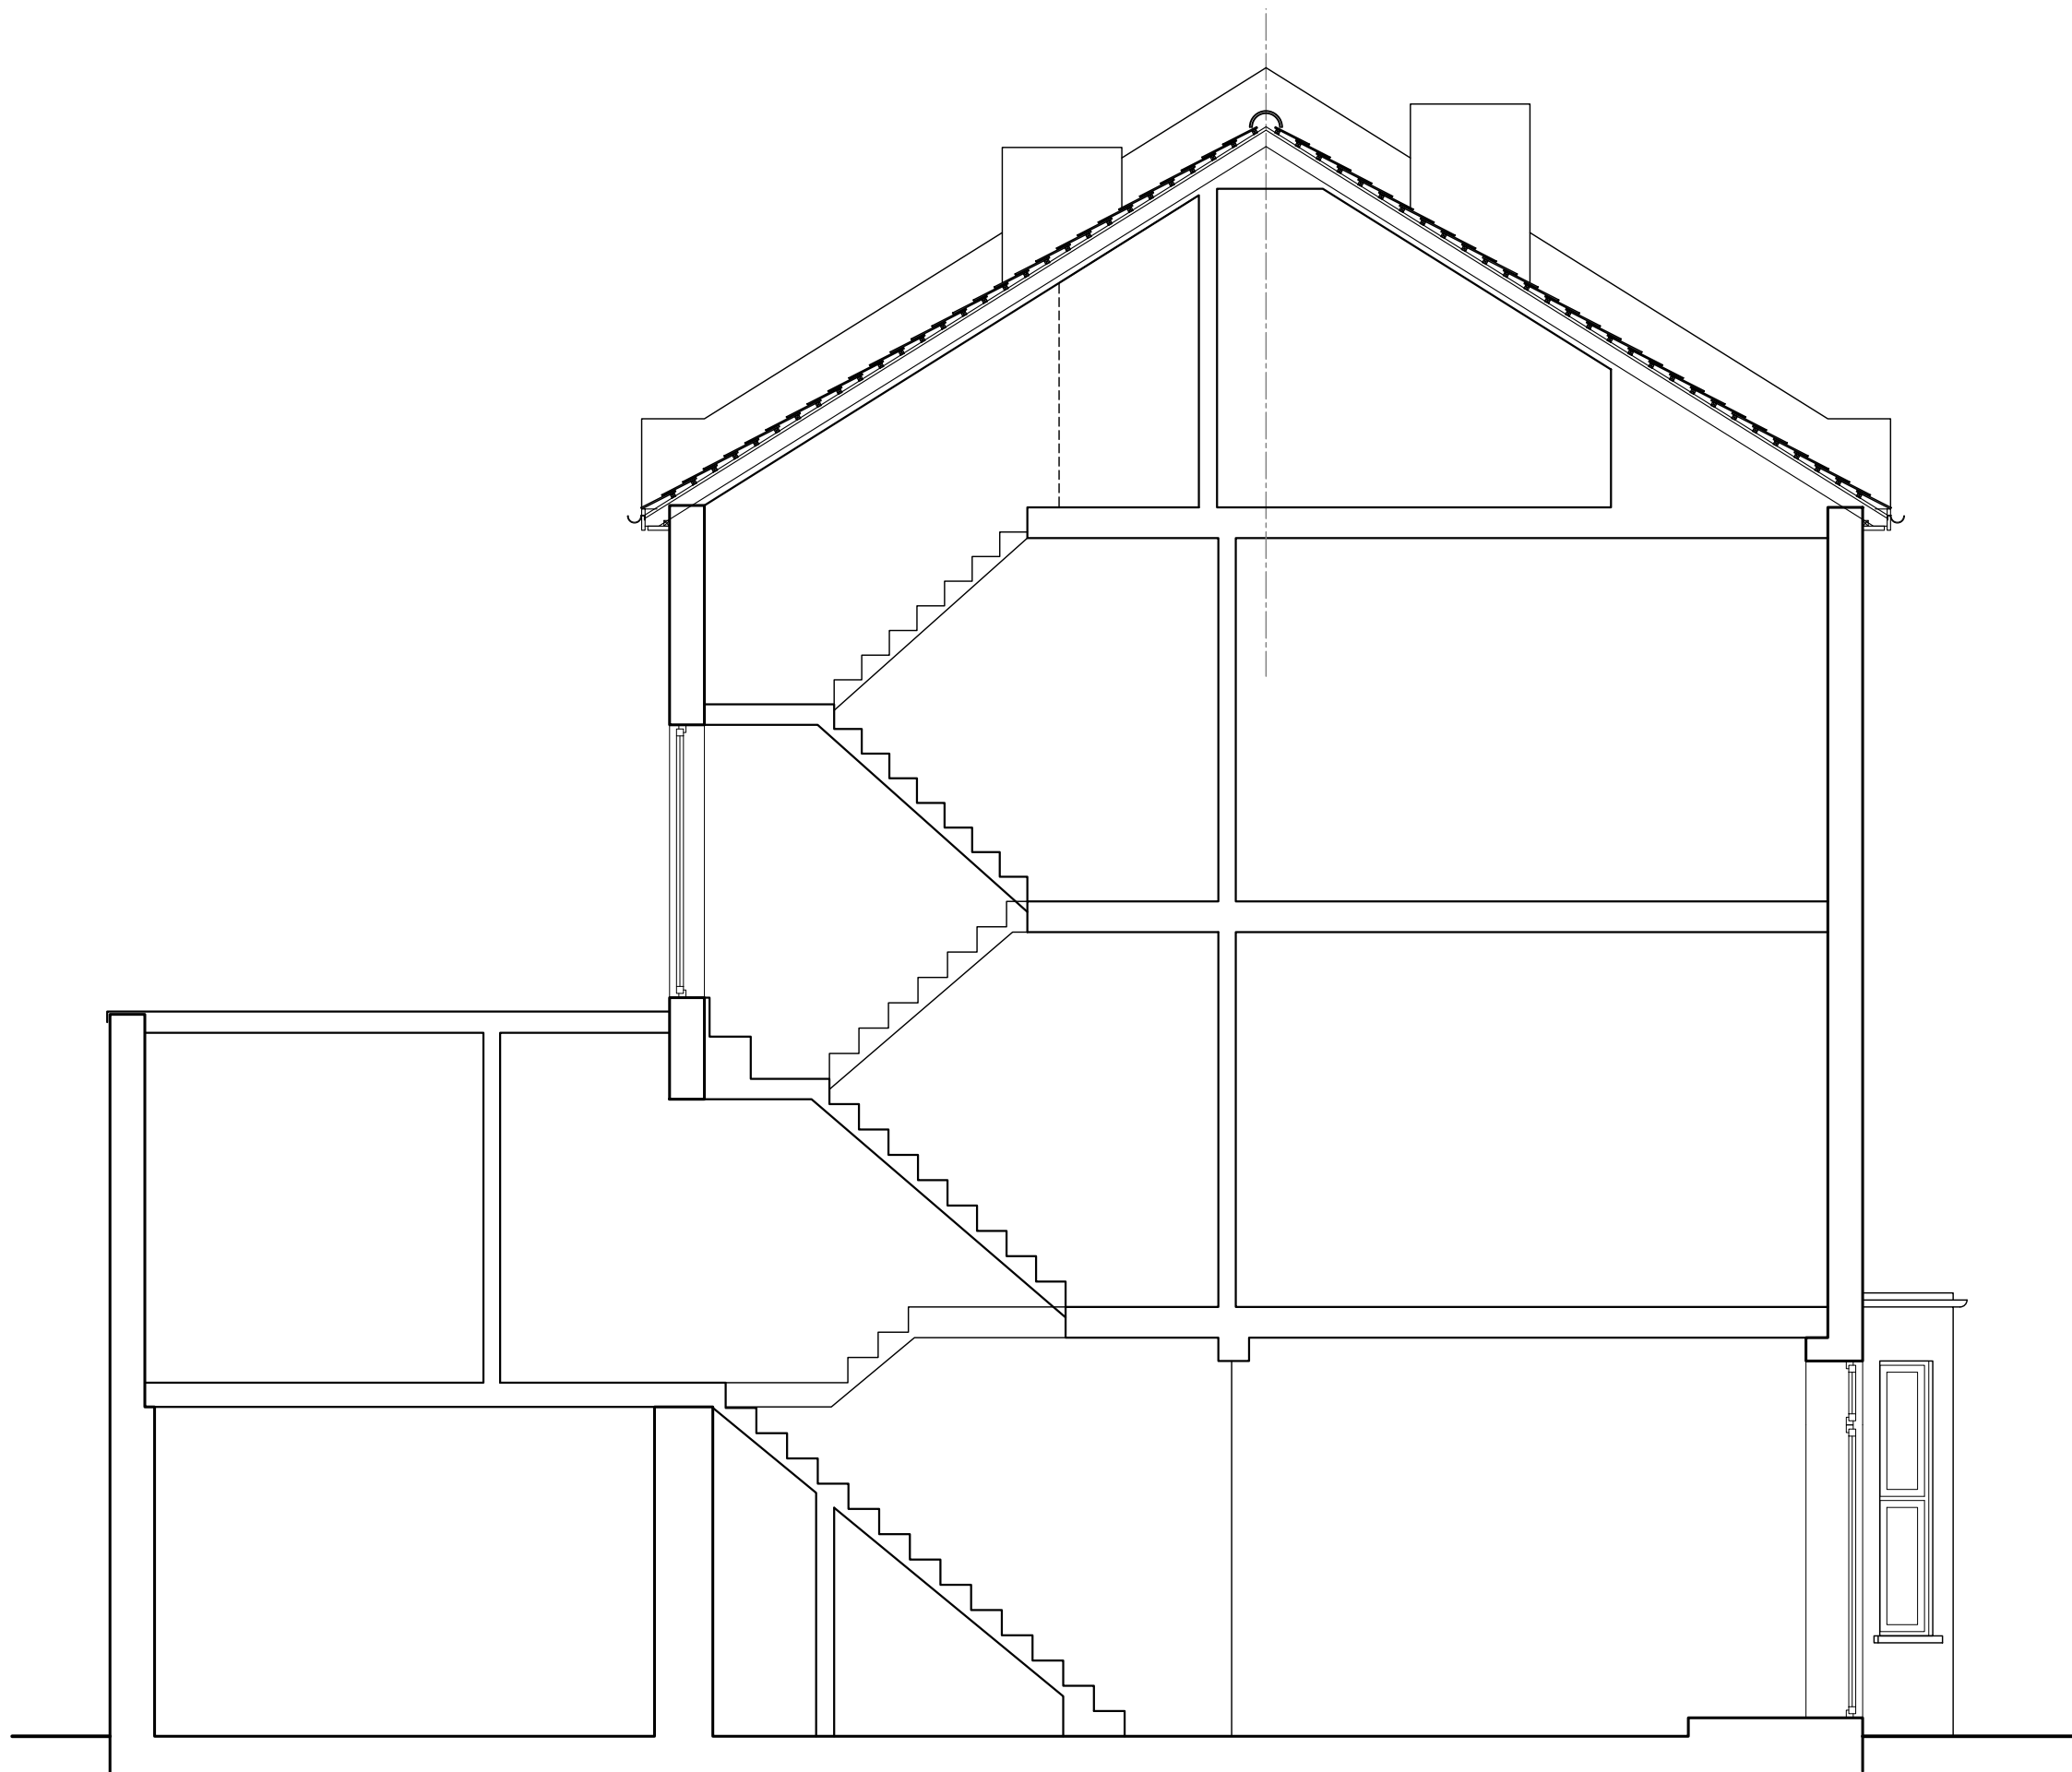

Existing Section
Scale 1/50@A3

Notes:

1. The General Contractor is responsible for the verification of all dimensions on site and shall inform the contract administrator of any discrepancies.
2. Do not scale from this drawing. Use figure dimension only.
3. Existing foundations, lintels and wall to be exposed if required by Building Control for assessment and upgrading if found inadequate.
4. It is the home owners responsibility to obtain party wall, line of junction or notice of adjacent excavation agreements.

Line reference:

EXISTING BRICK WALL	PROPOSED CAVITY WALL
EXISTING TIMBER WALL	PROPOSED STUD WALL
DEMOLITION	BOUNDARY LINE
AXIS LINE	PROPOSED FOUNDATIONS
EXISTING FOUNDATIONS	PROPOSED TIMBER JOISTS
PROPOSED STEEL BEAMS	


05.05.21	Roof terrace application	B
22.04.21	Client's amendments	A
19.04.21	Preliminary Drawings	Prelims

Date:	Description:	Rev.:
--------------	---------------------	--------------



Stella Kordista
Architecture Workshop

Stella Kordista
Architect Engineer NTUA
25 Trevelyan Place, Haywards Heath, West Sussex, UK
mobile: +447881870270
e-mail: info@stellakordista.com
website: www.stellakordista.com

 

Project:

2 Loveridge Road, London
Rear Roof Terrace

Client:

Frances Kinloch Weston


Drawing Title: Existing Section

Drawing No:

A.03

Drawn by:	Scale:
SK	1:50 @ A3




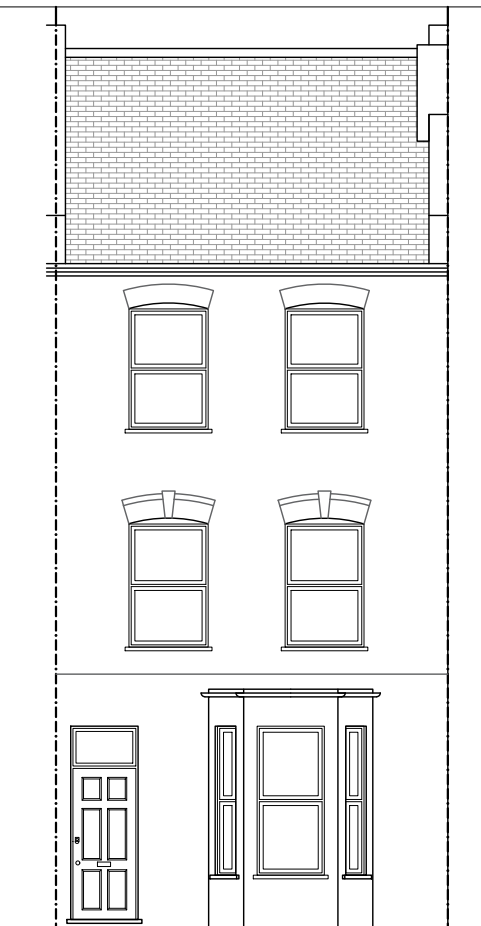

Proposed Front Elevation*

Scale 1/100@A3


*Please note that there are no alterations at the front elevation visible from the street level.

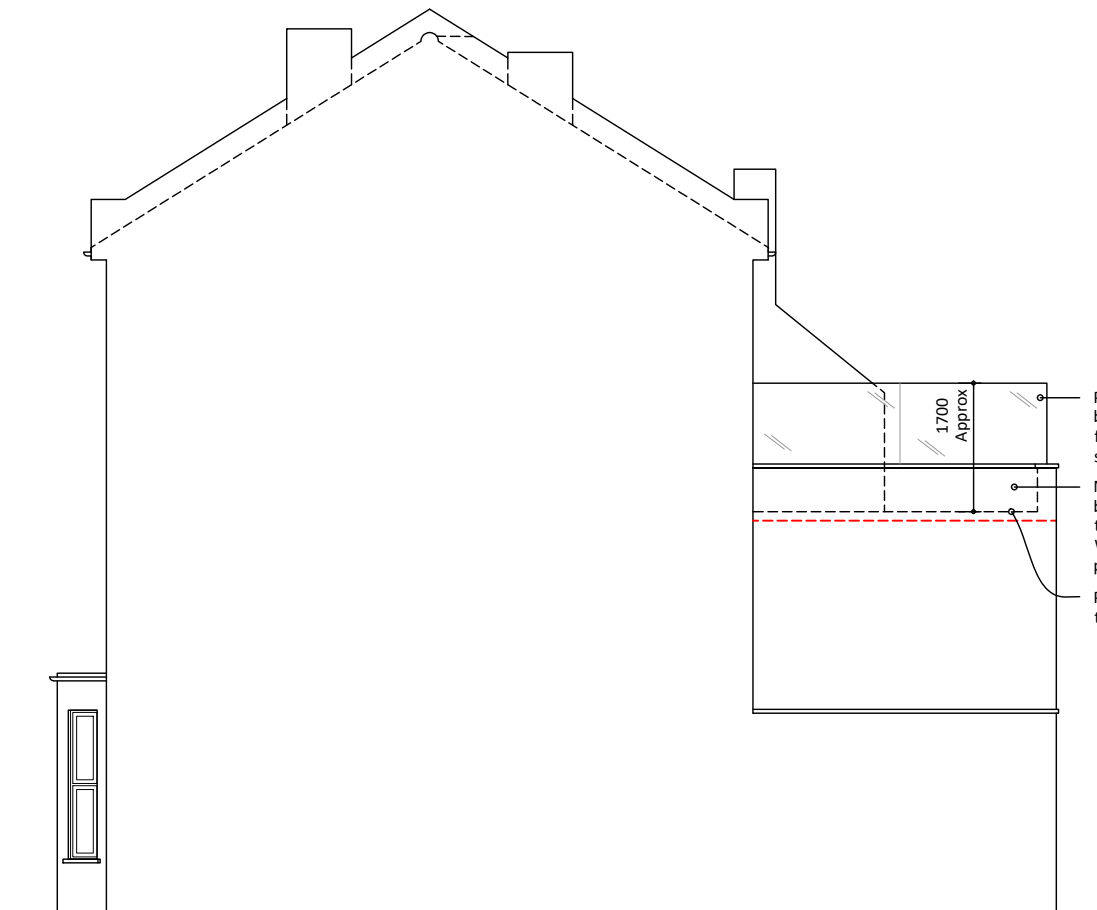

Proposed RHS Elevation

Scale 1/100@A3


1700 Approx
 Privacy screen: Glass balustrade at 1.70m from FFL, obscure, securit glass.
 New parapet wall to be raised in brickwork to match existing. Wall height to match party wall height.
 Proposed roof terrace level.

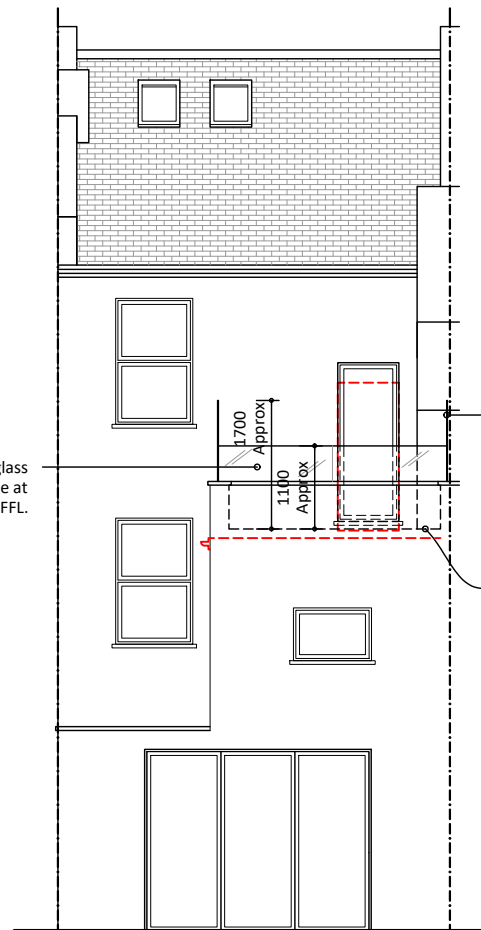

Proposed Rear Elevation

Scale 1/100@A3

Rear glass balustrade at 1.10m from FFL.

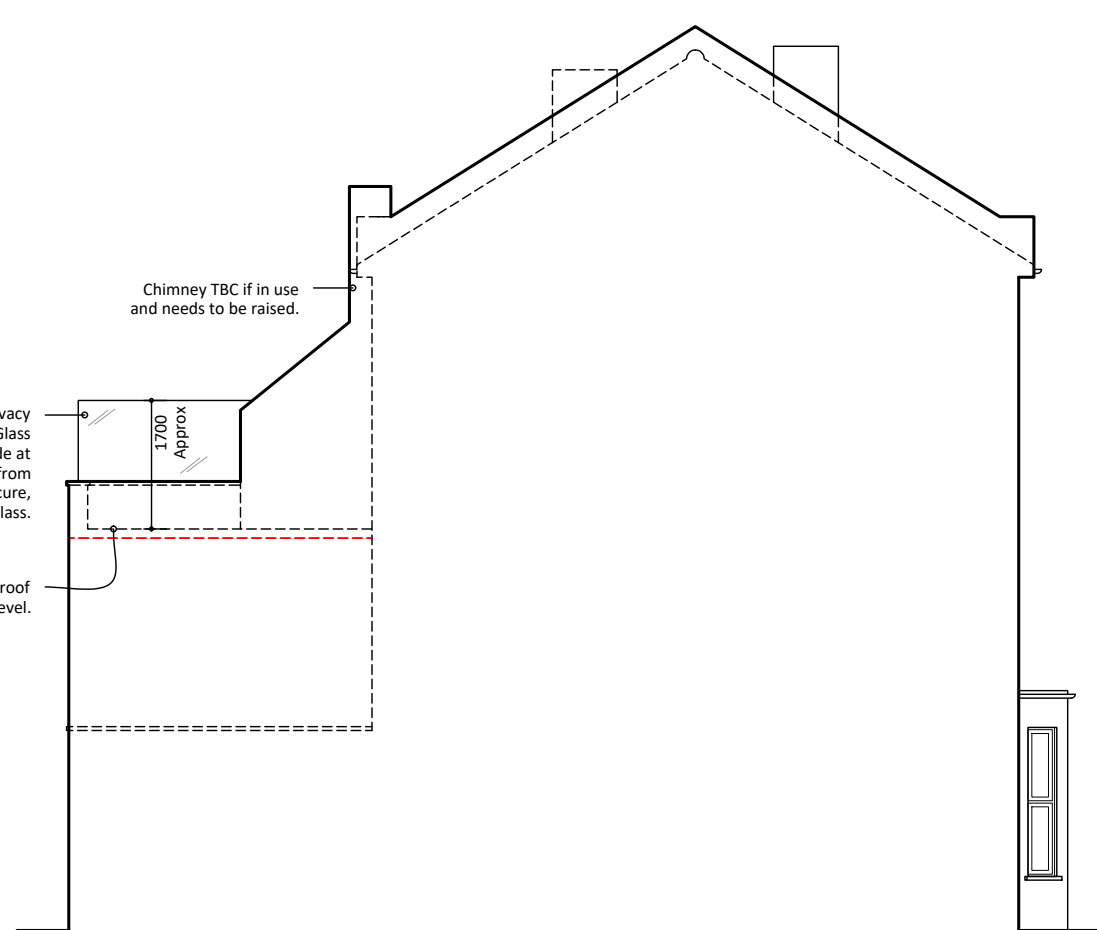

Proposed LHS Elevation

Scale 1/100@A3

Chimney TBC if in use and needs to be raised.

1700 Approx
 1100 Approx
 Privacy screen: Glass balustrade at 1.70m from FFL, obscure, securit glass.
 Proposed roof terrace level.

Notes:

1. The General Contractor is responsible for the verification of all dimensions on site and shall inform the contract administrator of any discrepancies.
2. Do not scale from this drawing. Use figure dimension only.
3. Existing foundations, lintels and wall to be exposed if required by Building Control for assessment and upgrading if found inadequate.
4. It is the home owners responsibility to obtain party wall, line of junction or notice of adjacent excavation agreements.

Line reference:

	EXISTING BRICK WALL		PROPOSED CAVITY WALL
	EXISTING TIMBER WALL		PROPOSED STUD WALL
	DEMOLITION		BOUNDARY LINE
	EXISTING FOUNDATIONS		PROPOSED FOUNDATIONS
	PROPOSED STEEL BEAMS		PROPOSED TIMBER JOISTS

05.05.21	Roof terrace application	B
22.04.21	Client's amendments	A
19.04.21	Preliminary Drawings	Prelims

Date:	Description:	Rev.:
-------	--------------	-------



Stella Kordista
 Architecture Workshop

Stella Kordista
 Architect Engineer NTUA
 25 Trevelyan Place, Haywards Heath, West Sussex, UK
 mobile: +447881870270
 e-mail: info@stellakordista.com
 website: www.stellakordista.com



RIBA
 Chartered
 Member



Architects
 Registration
 Board

Project:

2 Loveridge Road, London
 Rear Roof Terrace

Client:


Frances Kinloch Weston


Drawing Title: Existing Elevations

Existing Elevations


A.04

Drawn by:	Scale:
SK	1:100 @ A3

 


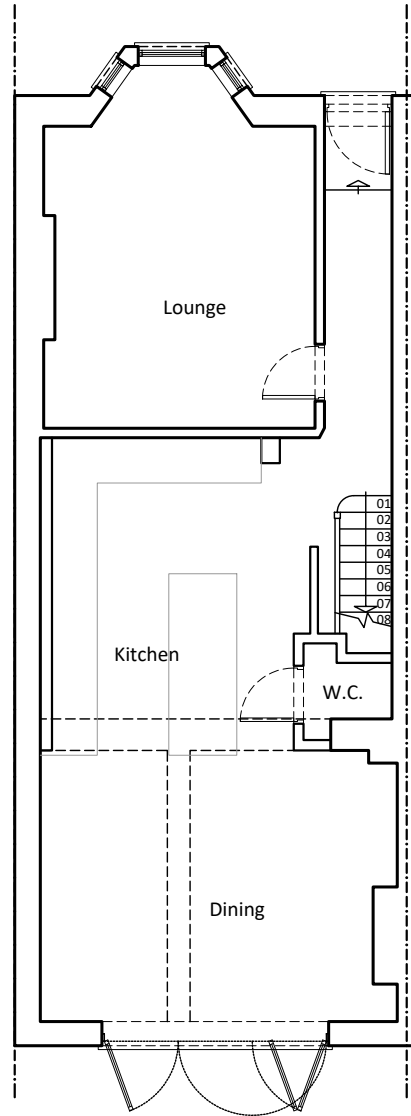


Proposed Ground Floor Plan
Scale 1/100@A3

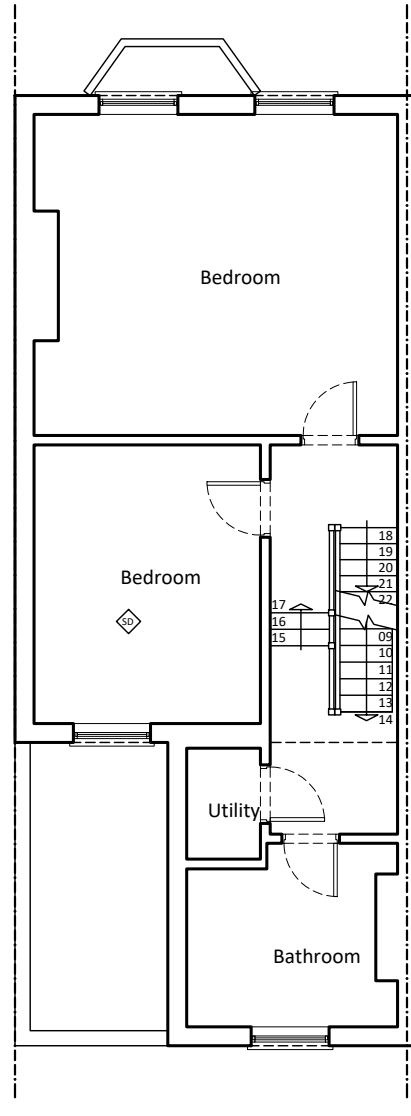


Proposed First Floor Plan
Scale 1/100@A3

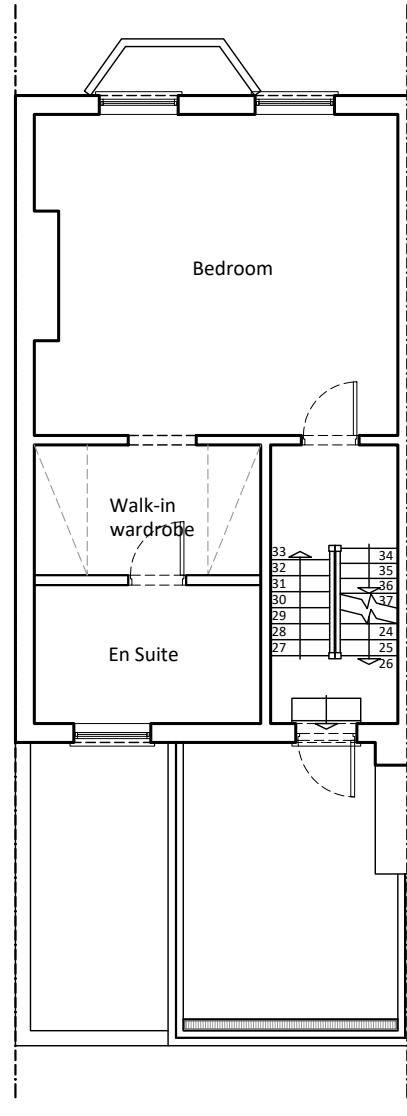

Proposed Second Floor Plan
Scale 1/100@A3

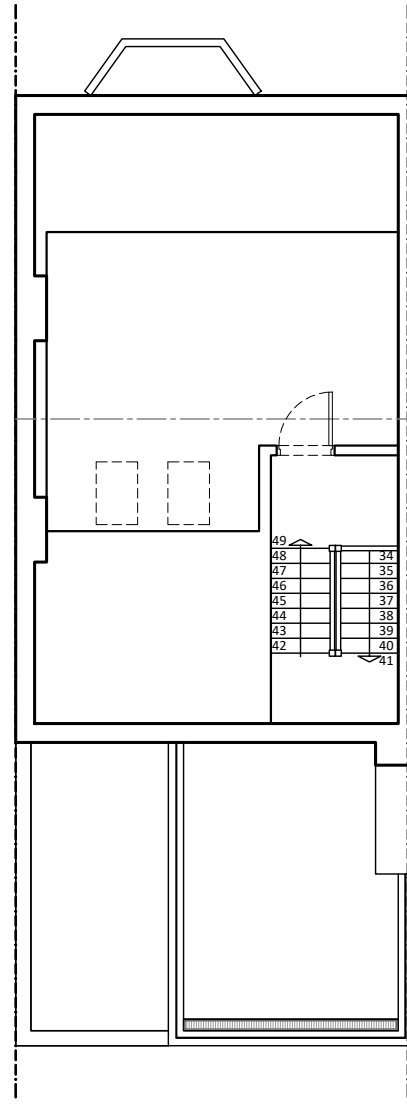

Proposed Third Floor Plan
Scale 1/100@A3

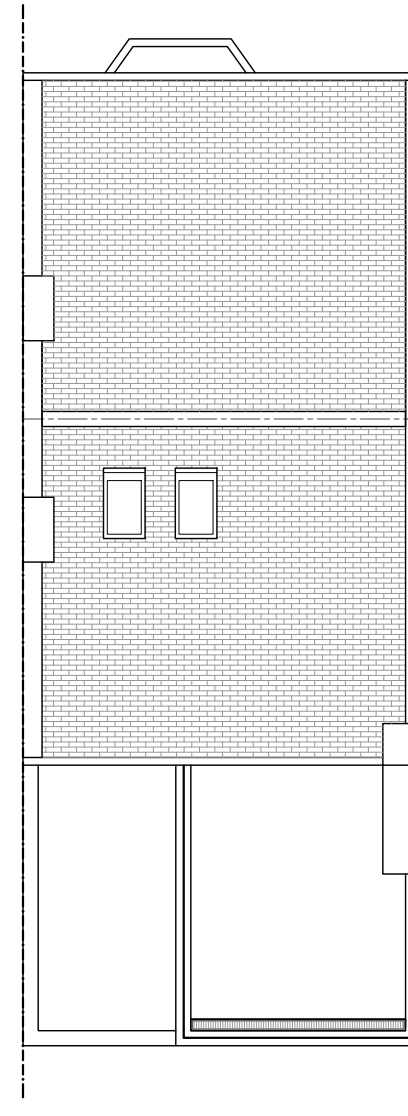

Proposed Roof Plan
Scale 1/100@A3

Notes:

1. The General Contractor is responsible for the verification of all dimensions on site and shall inform the contract administrator of any discrepancies.
2. Do not scale from this drawing. Use figure dimension only.
3. Existing foundations, lintels and wall to be exposed if required by Building Control for assessment and upgrading if found inadequate.
4. It is the home owners responsibility to obtain party wall, line of junction or notice of adjacent excavation agreements.

Line reference:

EXISTING BRICK WALL	PROPOSED CAVITY WALL
EXISTING TIMBER WALL	PROPOSED STUD WALL
DEMOLITION	BOUNDARY LINE
AXIS LINE	PROPOSED FOUNDATIONS
EXISTING FOUNDATIONS	PROPOSED TIMBER JOISTS
PROPOSED STEEL BEAMS	

05.05.21	Roof terrace application	B
22.04.21	Client's amendments	A
19.04.21	Preliminary Drawings	Prelims

Date:	Description:	Rev.:
-------	--------------	-------



Stella Kordista
Architecture Workshop

Stella Kordista
Architect Engineer NTUA
25 Trevelyan Place, Haywards Heath, West Sussex, UK
mobile: +447881870270
e-mail: info@stellakordista.com
website: www.stellakordista.com



Project:

2 Loveridge Road, London
Rear Roof Terrace

Client:

Frances Kinloch Weston


Drawing Title: Proposed Floor Plans

Drawing No:

A.05

Drawn by: SK	Scale: 1:100 @ A3
------------------------	-----------------------------



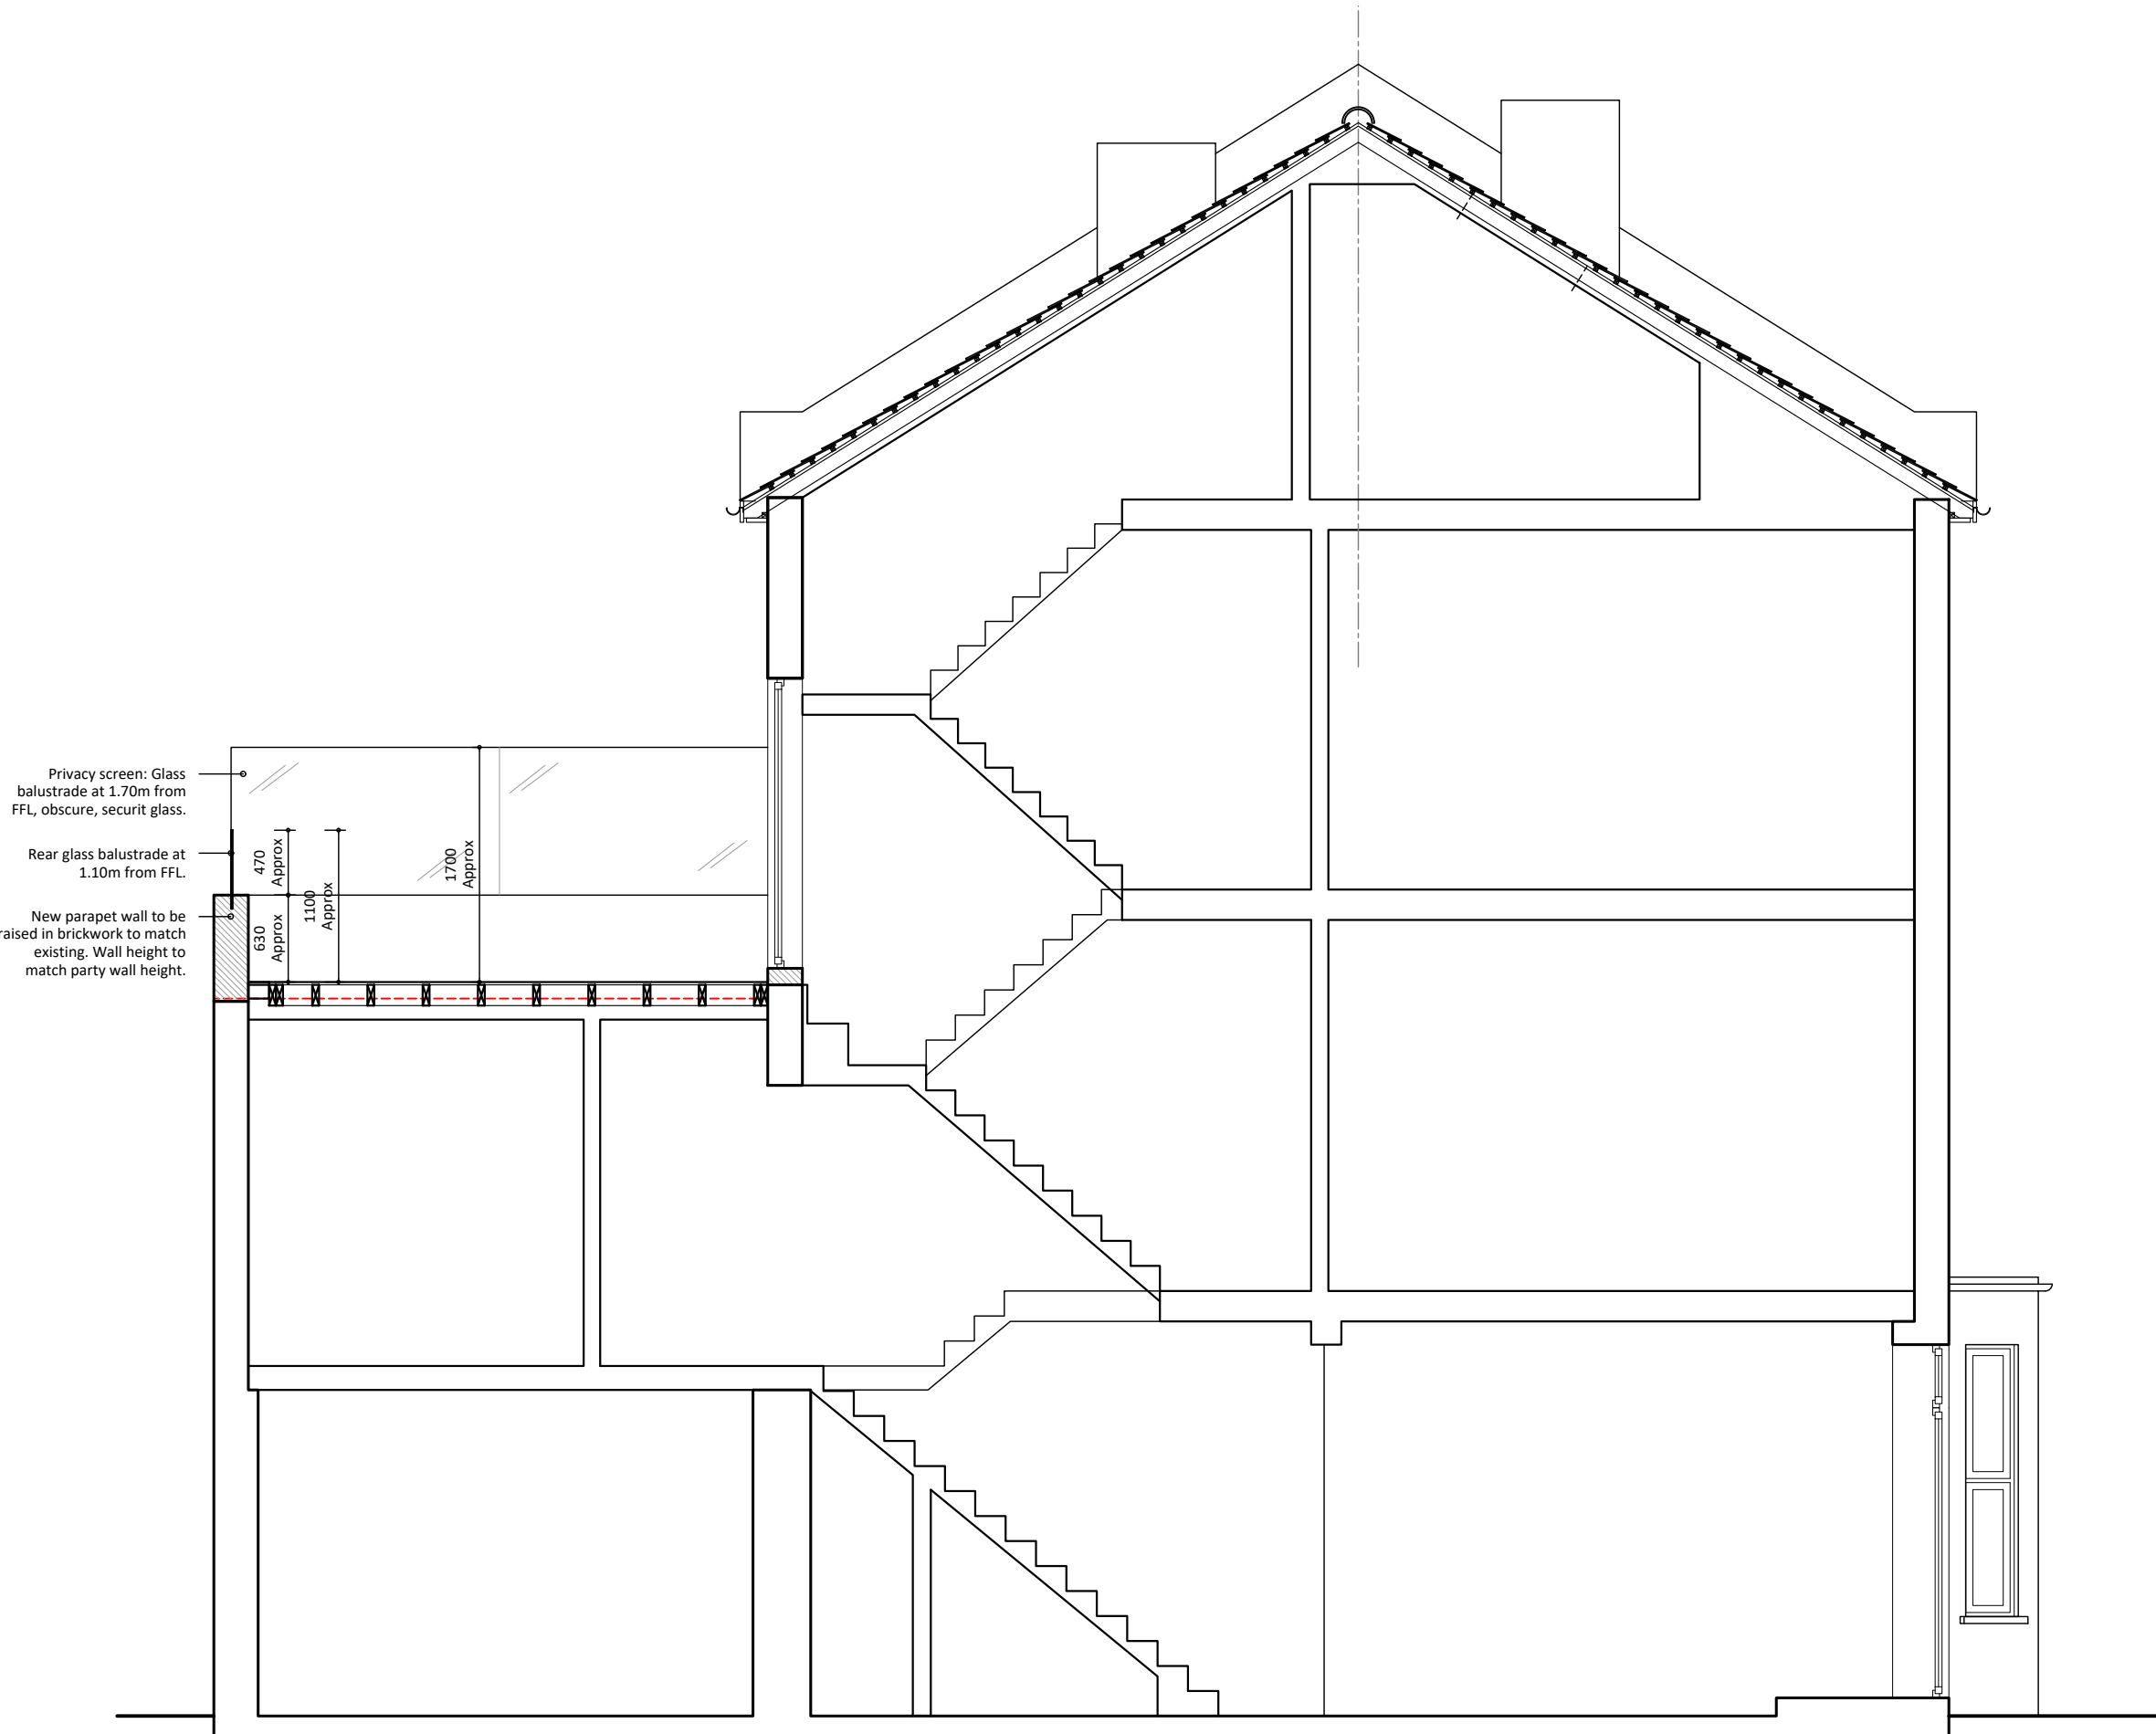

Privacy screen: Glass balustrade at 1.70m from FFL, obscure, securit glass.
 Rear glass balustrade at 1.10m from FFL.
 New parapet wall to be raised in brickwork to match existing. Wall height to match party wall height.

470 Approx
 1700 Approx
 630 Approx
 1100 Approx

Proposed Section
 Scale 1/50@A3

- Notes:**
1. The General Contractor is responsible for the verification of all dimensions on site and shall inform the contract administrator of any discrepancies.
 2. Do not scale from this drawing. Use figure dimension only.
 3. Existing foundations, lintels and wall to be exposed if required by Building Control for assessment and upgrading if found inadequate.
 4. It is the home owners responsibility to obtain party wall, line of junction or notice of adjacent excavation agreements.

Line reference:

EXISTING BRICK WALL	PROPOSED CAVITY WALL
EXISTING TIMBER WALL	PROPOSED STUD WALL
DEMOLITION	BOUNDARY LINE
AXIS LINE	PROPOSED FOUNDATIONS
EXISTING FOUNDATIONS	PROPOSED TIMBER JOISTS
PROPOSED STEEL BEAMS	


05.05.21	Roof terrace application	B
22.04.21	Client's amendments	A
19.04.21	Preliminary Drawings	Prelims
Date:	Description:	Rev.:


Stella Kordista
 Architect Engineer NTUA
 25 Trevelyan Place, Haywards Heath, West Sussex, UK
 mobile: +447881870270
 e-mail: info@stellakordista.com
 website: www.stellakordista.com

Project:
 2 Loveridge Road, London
 Rear Roof Terrace

Client:
 Frances Kinloch Weston

Drawing Title:	Drawing No:
Proposed Section	A.06
Drawn by:	
SK	Scale:
	1:50 @ A3

 

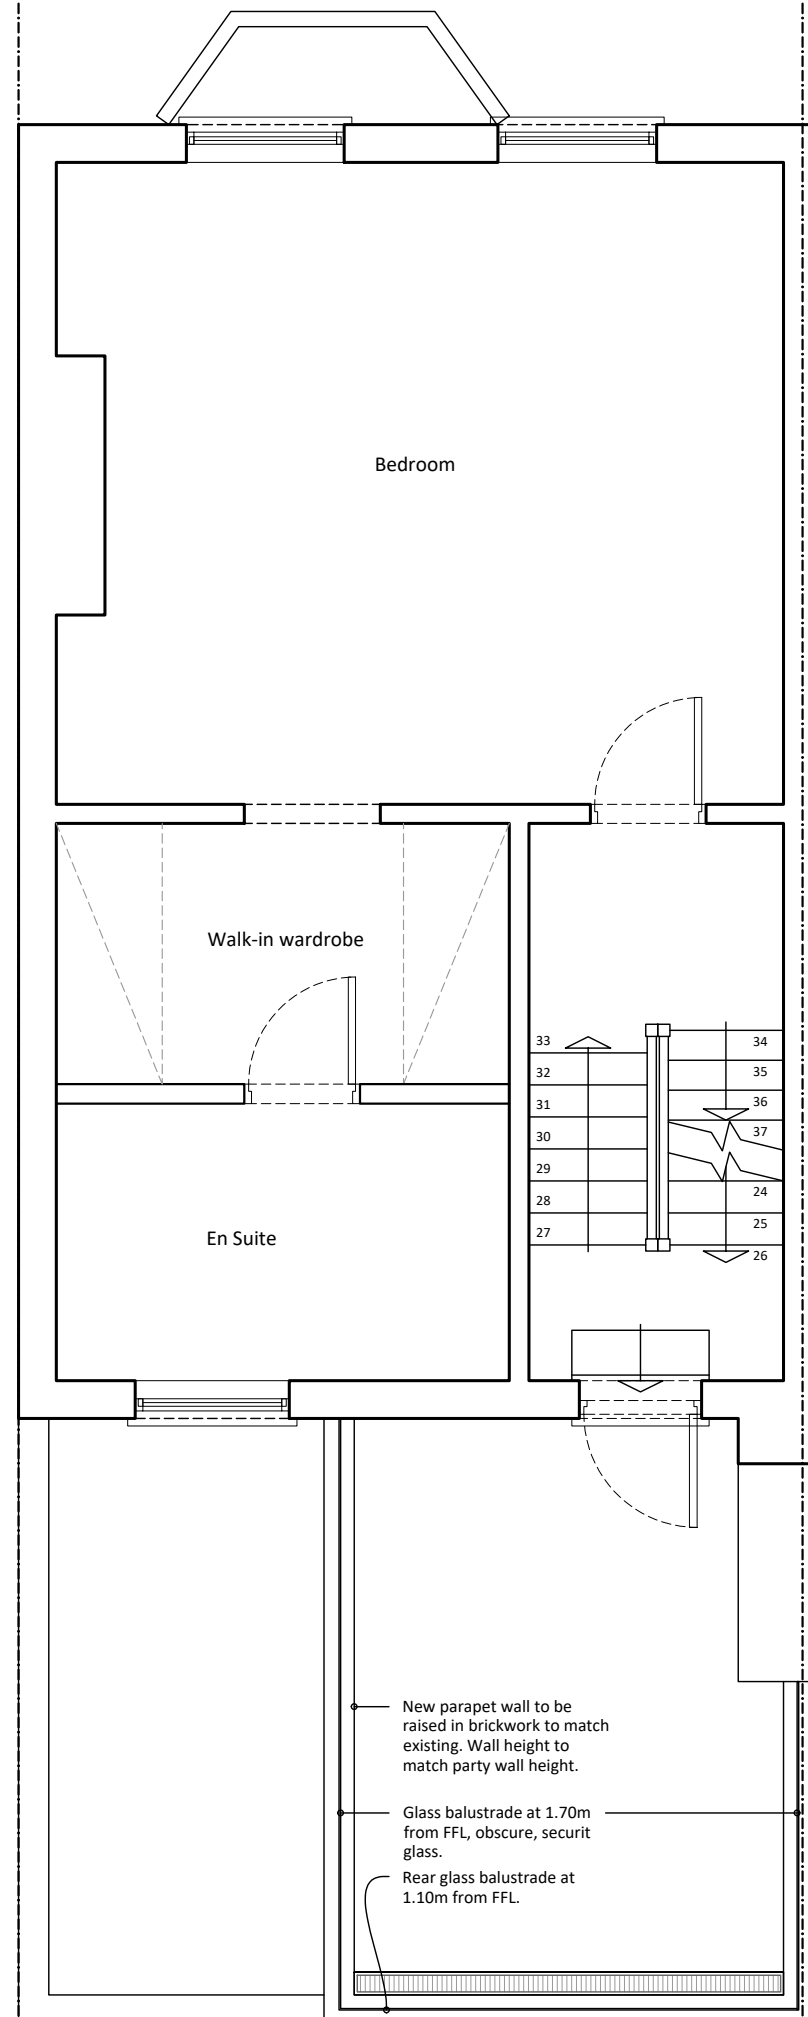

Proposed Second Floor Plan
Scale 1/50@A3

Notes:

1. The General Contractor is responsible for the verification of all dimensions on site and shall inform the contract administrator of any discrepancies.
2. Do not scale from this drawing. Use figure dimension only.
3. Existing foundations, lintels and wall to be exposed if required by Building Control for assessment and upgrading if found inadequate.
4. It is the home owners responsibility to obtain party wall, line of junction or notice of adjacent excavation agreements.

Line reference:

EXISTING BRICK WALL	PROPOSED CAVITY WALL
EXISTING TIMBER WALL	PROPOSED STUD WALL
DEMOLITION	BOUNDARY LINE
AXIS LINE	PROPOSED FOUNDATIONS
EXISTING FOUNDATIONS	PROPOSED TIMBER JOISTS
PROPOSED STEEL BEAMS	

05.05.21	Roof terrace application	B
22.04.21	Client's amendments	A
19.04.21	Preliminary Drawings	Prelims

Date:	Description:	Rev.:
-------	--------------	-------



Stella Kordista
Architecture Workshop

Stella Kordista
Architect Engineer NTUA
25 Trevelyan Place, Haywards Heath, West Sussex, UK
mobile: +447881870270
e-mail: info@stellakordista.com
website: www.stellakordista.com



RIBA
Chartered
Member



Architects
Registration
Board

Project:

2 Loveridge Road, London
Rear Roof Terrace

Client:

Frances Kinloch Weston

Drawing Title: Proposed Floor Plan

Drawing No:

A.07

Drawn by: SK	Scale: 1:50 @ A3
------------------------	----------------------------

