

PLANNING

Do not scale this drawing. All dimensions are in millimetres.

Contractors are to check all dimensions prior to commencement on site and notify the architect of any errors, omissions, or discrepancies.

Godsmark Architecture Ltd retain copyright of this drawing. It may not be copied, altered or reproduced in any way without their written authority. © Godsmark Architecture Ltd



This is a 'Scheme Level Drawing' and is intended to illustrate the general arrangement of the project proposals. As it stands this drawing does not include all of the detail necessary for a full plan for pricing purposes, building regulations or construction purposes.

G O D S M A R K Architecture Ltd
K E N T L O N D O N
 91a Front Road, Woodchurch Kent TN26 3SF
 Unit 9, Shoreditch Town Hall, 380 Old St, London EC1V 9LT
 Tel: 01233 861 114
 Email: mail@godsmarkarchitecture.com

Drawing name: Ground Floor as Existing		
Date: April 2021	Job no: 878SR	Drawing no: PA01
Scale: 1:50 @ A3	Revision: -	Drawn by: ER

Project name:
36 Sumatra Road London NW6 1PU

GODSMARK
Architecture

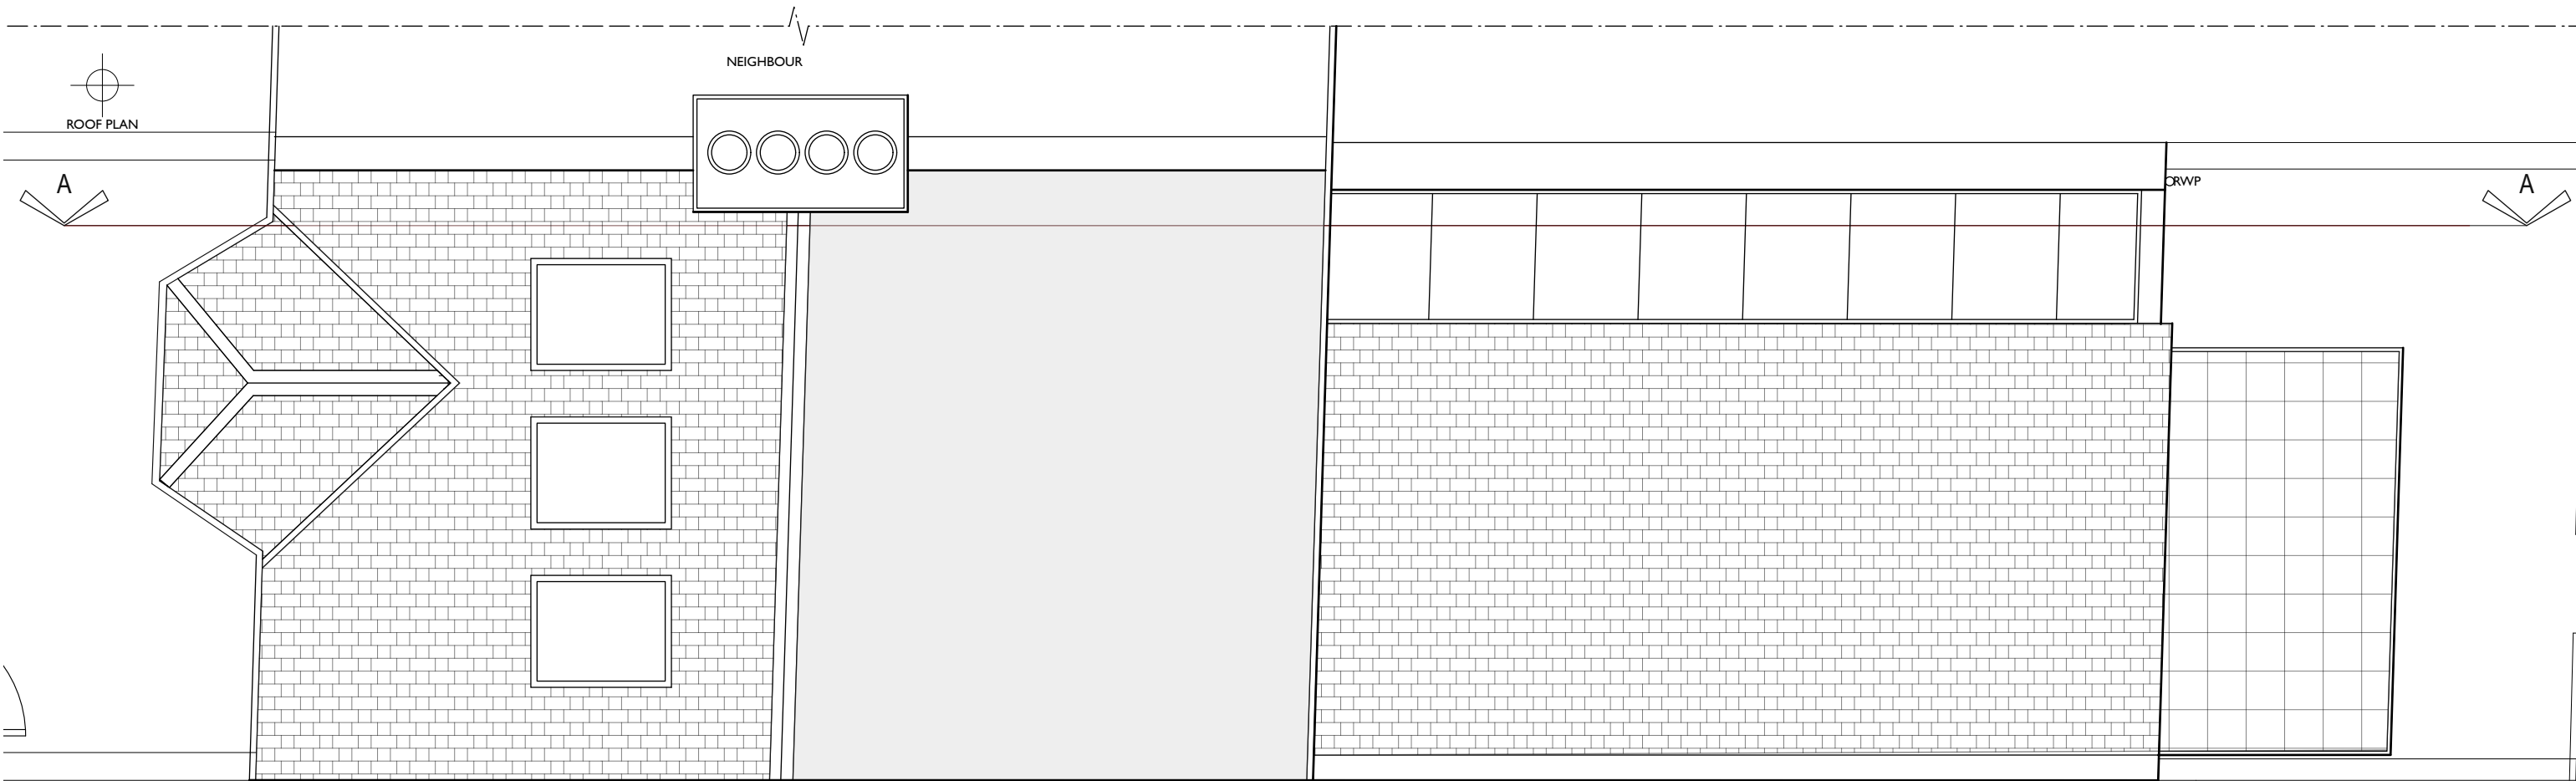 

PLANNING

Do not scale this drawing. All dimensions are in millimetres.

Contractors are to check all dimensions prior to commencement on site and notify the architect of any errors, omissions, or discrepancies.

Godsmark Architecture Ltd retain copyright of this drawing. It may not be copied, altered or reproduced in any way without their written authority. © Godsmark Architecture Ltd


This is a 'Scheme Level Drawing' and is intended to illustrate the general arrangement of the project proposals. As it stands this drawing does not include all of the detail necessary for a full plan for pricing purposes, building regulations or construction purposes.

G O D S M A R K Architecture Ltd
K E N T L O N D O N
 91a Front Road, Woodchurch Kent TN26 3SF
 Unit 9, Shoreditch Town Hall, 380 Old St, London EC1V 9LT
 Tel: 01233 861 114 Tel: 020 7739 0399
 www.godsmarkarchitecture.com Email: mail@godsmarkarchitecture.com



Project name:
 36 Sumatra Road London NW6 1PU

Drawing name: Roof Plan as Existing		
Date: April 2021	Job no: 878SR	Drawing no: PA02
Scale: 1:50 @ A3	Revision: -	Drawn by: ER
GODSMARK Architecture		

 

DATUM 000

PLANNING

Do not scale this drawing. All dimensions are in millimetres.

Contractors are to check all dimensions prior to commencement on site and notify the architect of any errors, omissions, or discrepancies.

Godsmark Architecture Ltd retain copyright of this drawing. It may not be copied, altered or reproduced in any way without their written authority. © Godsmark Architecture Ltd

This is a 'Scheme Level Drawing' and is intended to illustrate the general arrangement of the project proposals. As it stands this drawing does not include all of the detail necessary for a full plan for pricing purposes, building regulations or construction purposes.

G O D S M A R K Architecture Ltd
K E N T L O N D O N
 91a Front Road, Woodchurch
 Kent TN26 3SF
 Tel: 01233 861 114
 www.godsmarkarchitecture.com
 Tel: 020 7739 0399
 Email: mail@godsmarkarchitecture.com

Drawing name:
Side Elevation as Existing


Date: April 2021	Job no: 878SR	Drawing no: PA03
Scale: 1:50 @ A3	Revision: -	Drawn by: ER

Project name:
 36 Sumatra Road London NW6 1PU

GODSMARK
 Architecture



FRONT ELEVATION

 

DATUM 000

PLANNING

Do not scale this drawing. All dimensions are in millimetres.
 Contractors are to check all dimensions prior to commencement on site and notify the architect of any errors, omissions, or discrepancies.
 Godsmark Architecture Ltd retain copyright of this drawing. It may not be copied, altered or reproduced in any way without their written authority. © Godsmark Architecture Ltd

This is a 'Scheme Level Drawing' and is intended to illustrate the general arrangement of the project proposals. As it stands this drawing does not include all of the detail necessary for a full plan for pricing purposes, building regulations or construction purposes.


G O D S M A R K Architecture Ltd
K E N T L O N D O N
 91a Front Road, Woodchurch Kent TN26 3SF
 380 Old St, London EC1V 9LT
 Tel: 01233 861 114
 Email: mail@godsmarkarchitecture.com

Drawing name: Front Elevation as Existing		
Date: April 2021	Job no: 878SR	Drawing no: PA04
Scale: 1:50 @ A3	Revision: -	Drawn by: ER
Project name: 36 Sumatra Road London NW6 1PU		GODSMARK Architecture





REAR ELEVATION

 

PLANNING

Do not scale this drawing. All dimensions are in millimetres.
 Contractors are to check all dimensions prior to commencement on site and notify the architect of any errors, omissions, or discrepancies.
 Godsmark Architecture Ltd retain copyright of this drawing. It may not be copied, altered or reproduced in any way without their written authority. © Godsmark Architecture Ltd

This is a 'Scheme Level Drawing' and is intended to illustrate the general arrangement of the project proposals. As it stands this drawing does not include all of the detail necessary for a full plan for pricing purposes, building regulations or construction purposes.

G O D S M A R K Architecture Ltd
K E N T L O N D O N
 91a Front Road, Woodchurch Kent TN26 3SF
 Unit 9, Shoreditch Town Hall, 380 Old St, London EC1V 9LT
 Tel: 01233 861 114 Email: mail@godsmarkarchitecture.com
 Tel: 020 7739 0399 Email: mail@godsmarkarchitecture.com



Project name:
 36 Sumatra Road London NW6 1PU

Drawing name: Rear Elevation as Existing		
Date: April 2021	Job no: 878SR	Drawing no: PA05
Scale: 1:50 @ A3	Revision: -	Drawn by: ER
GODSMARK Architecture		



PLANNING

Do not scale this drawing. All dimensions are in millimetres.

Contractors are to check all dimensions prior to commencement on site and notify the architect of any errors, omissions, or discrepancies.




Godsmark Architecture Ltd retain copyright of this drawing. It may not be copied, altered or reproduced in any way without their written authority. © Godsmark Architecture Ltd

This is a 'Scheme Level Drawing' and is intended to illustrate the general arrangement of the project proposals. As it stands this drawing does not include all of the detail necessary for a full plan for pricing purposes, building regulations or construction purposes.

G O D S M A R K Architecture Ltd
K E N T L O N D O N
 91a Front Road, Woodchurch Kent TN26 3SF
 Unit 9, Shoreditch Town Hall, 380 Old St, London EC1V 9LT
 Tel: 01233 861 114 Tel: 020 7739 0399
 www.godsmarkarchitecture.com Email: mail@godsmarkarchitecture.com

Drawing name: Section A-A as Existing		
Date: April 2021	Job no: 878SR	Drawing no: PA06
Scale: 1:50 @ A3	Revision: -	Drawn by: ER
Project name: 36 Sumatra Road London NW6 1PU		GODSMARK Architecture

DATUM 000

 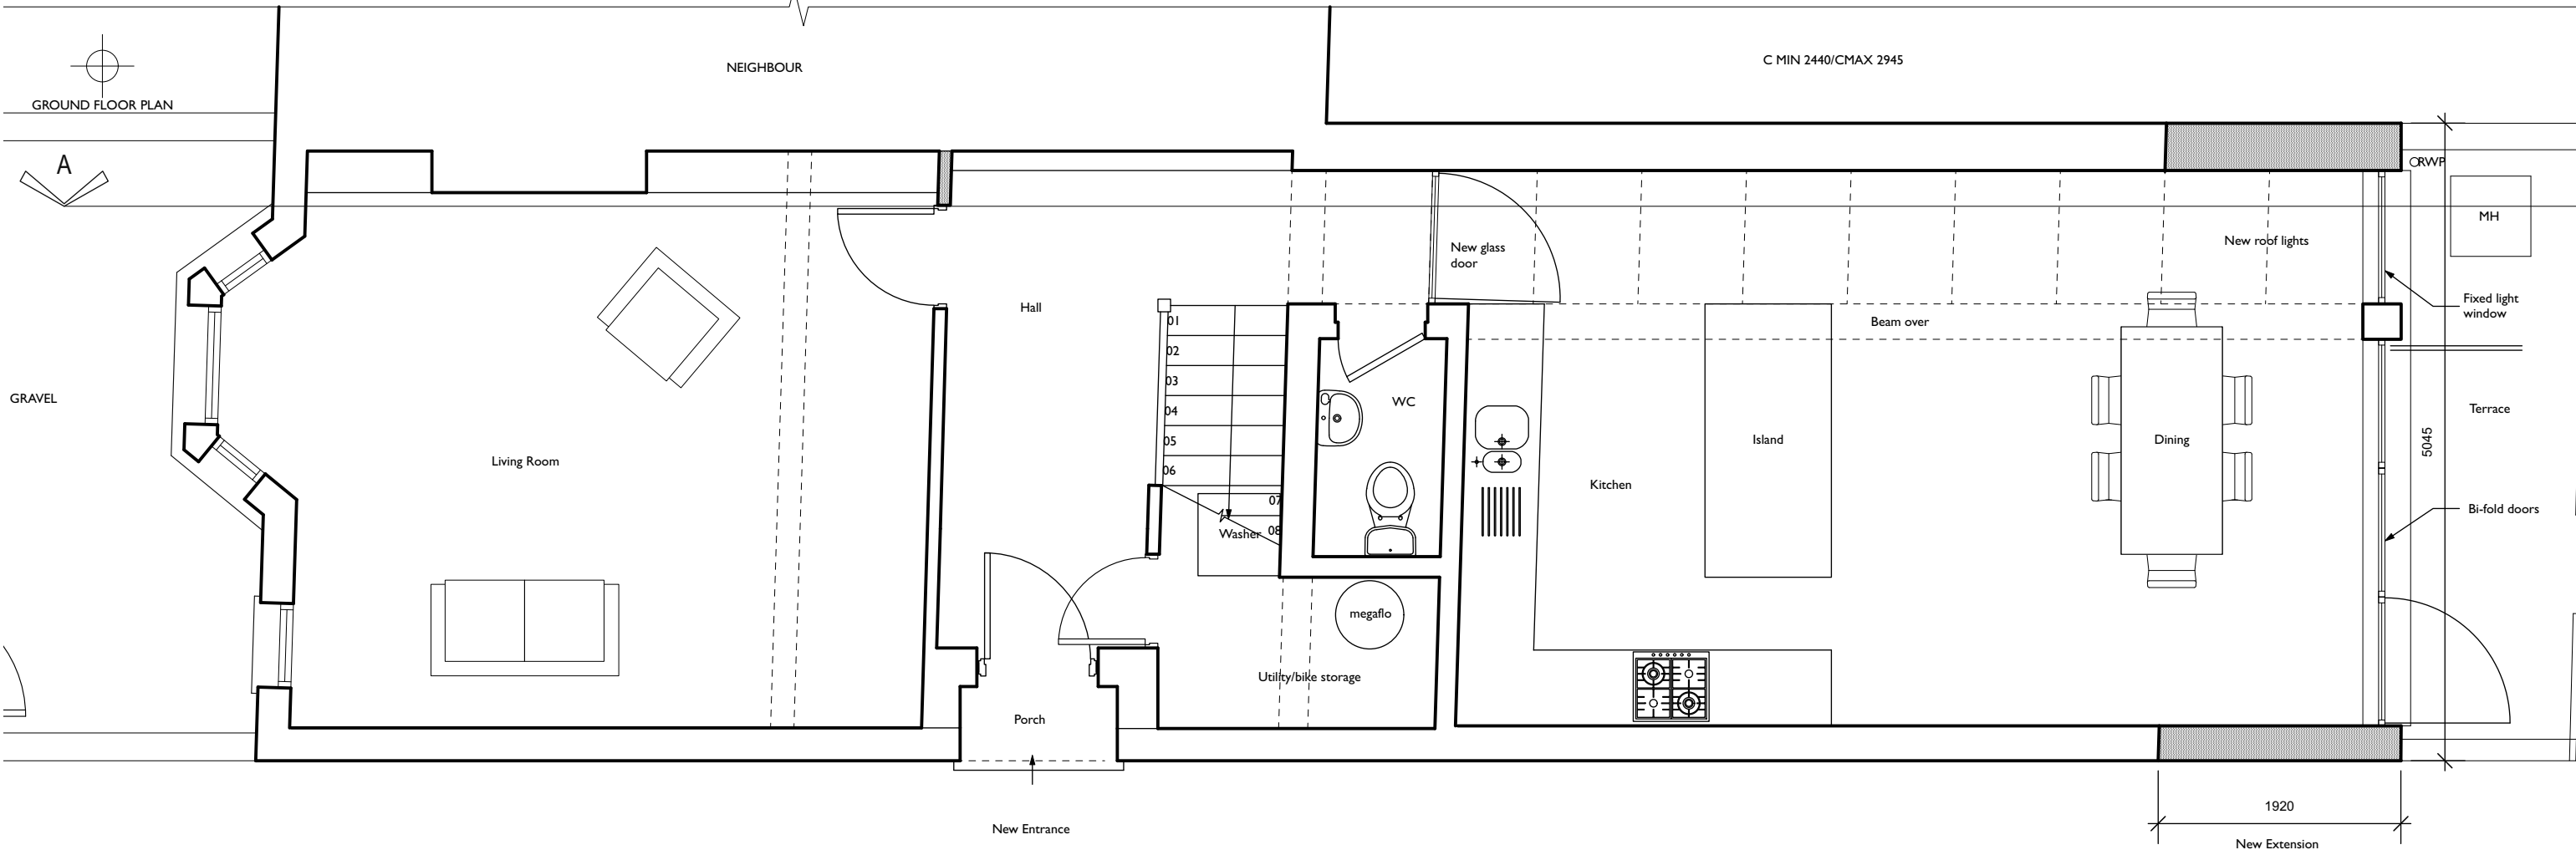 

PLANNING

Do not scale this drawing. All dimensions are in millimetres.



Contractors are to check all dimensions prior to commencement on site and notify the architect of any errors, omissions, or discrepancies.

Godsmark Architecture Ltd retain copyright of this drawing. It may not be copied, altered or reproduced in any way without their written authority. © Godsmark Architecture Ltd

This is a 'Scheme Level Drawing' and is intended to illustrate the general arrangement of the project proposals. As it stands this drawing does not include all of the detail necessary for a full plan for pricing purposes, building regulations or construction purposes.

G O D S M A R K Architecture Ltd
K E N T L O N D O N
 91a Front Road, Woodchurch Kent TN26 3SF
 Unit 9, Shoreditch Town Hall, 380 Old St, London EC1V 9LT
 Tel: 01233 861 114 Tel: 020 7739 0399
 www.godsmarkarchitecture.com Email: mail@godsmarkarchitecture.com

Drawing name: Ground Floor as Proposed		
Date: April 2021	Job no: 878SR	Drawing no: PA07
Scale: 1:50 @ A3	Revision: -	Drawn by: ER
Project name: 36 Sumatra Road London NW6 1PU		GODSMARK Architecture

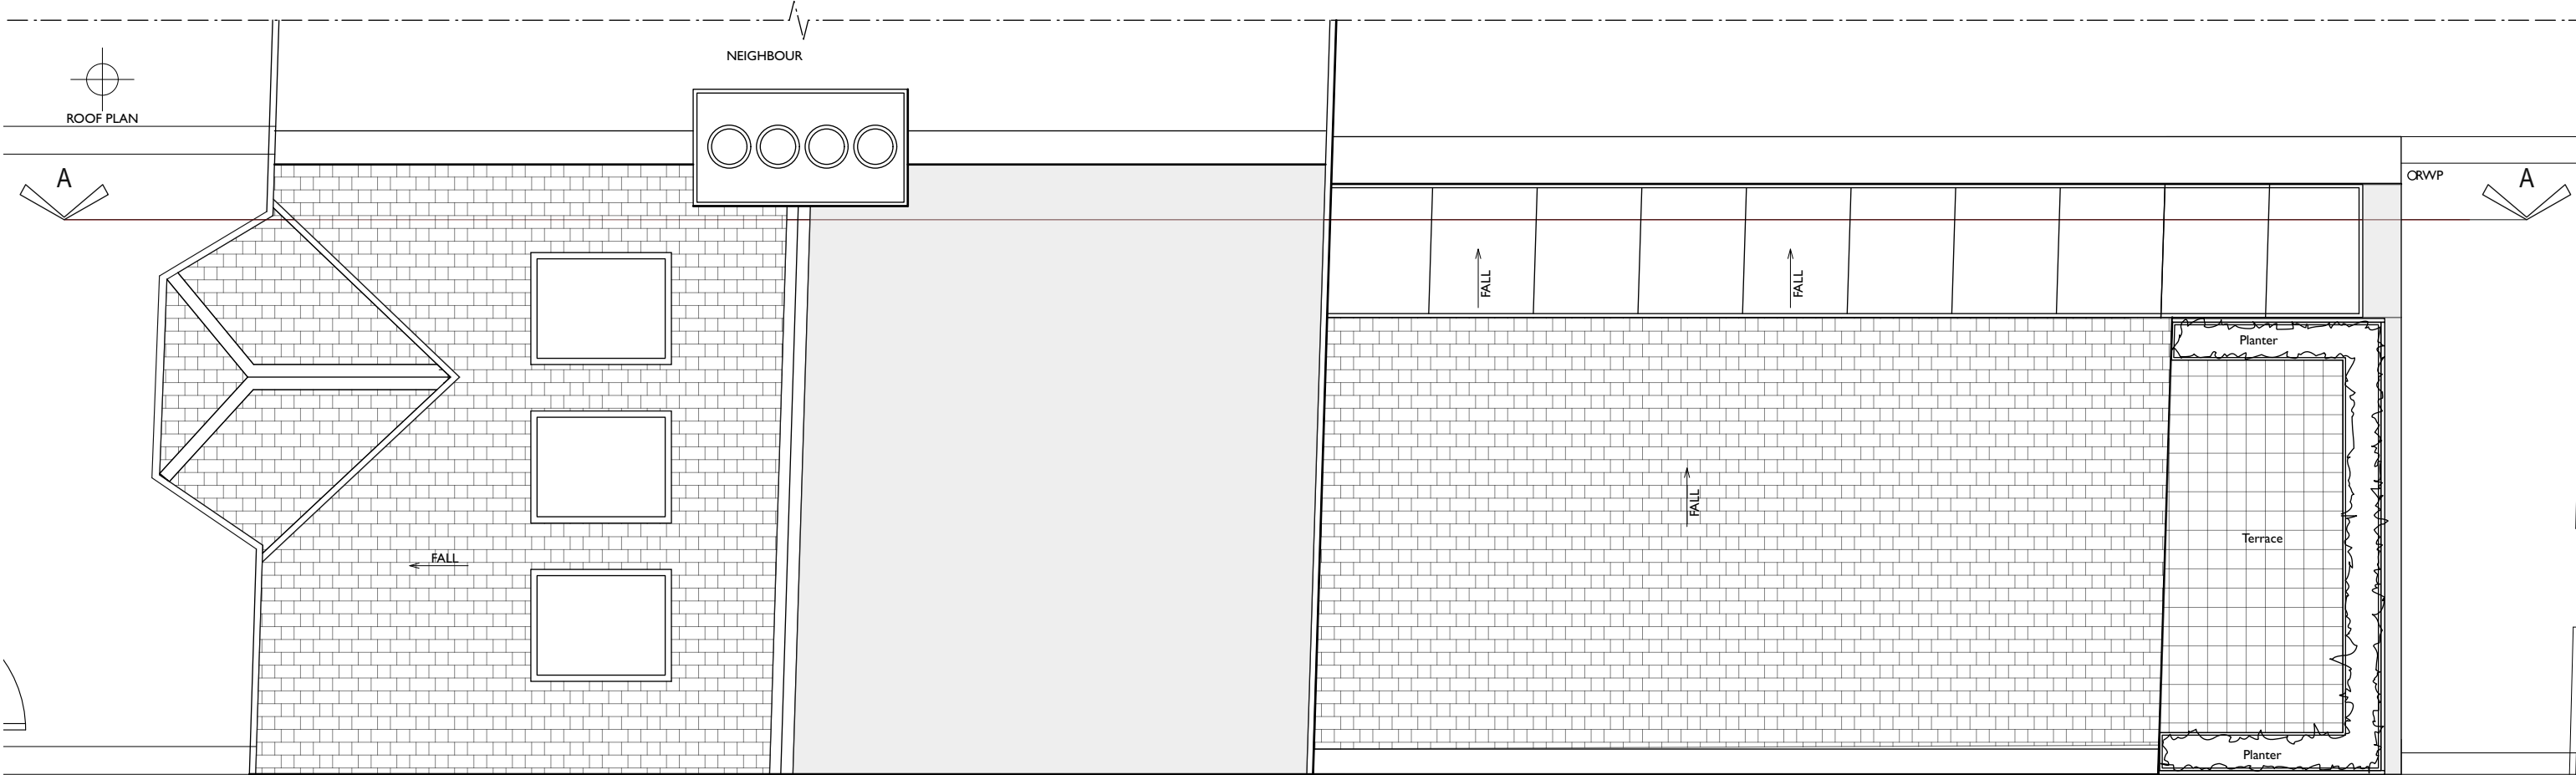 

PLANNING

Do not scale this drawing. All dimensions are in millimetres.

Contractors are to check all dimensions prior to commencement on site and notify the architect of any errors, omissions, or discrepancies.

Godsmark Architecture Ltd retain copyright of this drawing. It may not be copied, altered or reproduced in any way without their written authority. © Godsmark Architecture Ltd

This is a 'Scheme Level Drawing' and is intended to illustrate the general arrangement of the project proposals. As it stands this drawing does not include all of the detail necessary for a full plan for pricing purposes, building regulations or construction purposes.

G O D S M A R K Architecture Ltd
K E N T L O N D O N
 91a Front Road, Woodchurch Kent TN26 3SF
 Unit 9, Shoreditch Town Hall, 380 Old St, London EC1V 9LT
 Tel: 01233 861 114 Email: mail@godsmarkarchitecture.com

Drawing name:
Roof Plan as Proposed

Date: April 2021	Job no: 878SR	Drawing no: PA08
Scale: 1:50 @ A3	Revision: -	Drawn by: ER

Project name:
 36 Sumatra Road London NW6 1PU

GODSMARK
 Architecture



PLANNING

Do not scale this drawing. All dimensions are in millimetres.

Contractors are to check all dimensions prior to commencement on site and notify the architect of any errors, omissions, or discrepancies.

Godsmark Architecture Ltd retain copyright of this drawing. It may not be copied, altered or reproduced in any way without their written authority. © Godsmark Architecture Ltd

This is a 'Scheme Level Drawing' and is intended to illustrate the general arrangement of the project proposals. As it stands this drawing does not include all of the detail necessary for a full plan for pricing purposes, building regulations or construction purposes.

G O D S M A R K Architecture Ltd
K E N T L O N D O N
 91a Front Road, Woodchurch
 Kent TN26 3SF


Tel: 01233 861 114
 www.godsmarkarchitecture.com

Tel: 020 7739 0399
 Email: mail@godsmarkarchitecture.com

Drawing name: Side Elevation as Proposed		
Date: April 2021	Job no: 878SR	Drawing no: PA09
Scale: 1:50 @ A3	Revision: -	Drawn by: ER

Project name:
36 Sumatra Road London NW6 1PU

GODSMARK
Architecture

 

FRONT ELEVATION

PLANNING


Do not scale this drawing. All dimensions are in millimetres.
 Contractors are to check all dimensions prior to commencement on site and notify the architect of any errors, omissions, or discrepancies.
 Godsmark Architecture Ltd retain copyright of this drawing. It may not be copied, altered or reproduced in any way without their written authority. © Godsmark Architecture Ltd

This is a 'Scheme Level Drawing' and is intended to illustrate the general arrangement of the project proposals. As it stands this drawing does not include all of the detail necessary for a full plan for pricing purposes, building regulations or construction purposes.

G O D S M A R K Architecture Ltd
K E N T L O N D O N
 91a Front Road, Woodchurch Kent TN26 3SF
 380 Old St, London EC1V 9LT
 Tel: 01233 861 114 Email: mail@godsmarkarchitecture.com

Drawing name: Front Elevation as Proposed		
Date: April 2021	Job no: 878SR	Drawing no: PA10
Scale: 1:50 @ A3	Revision: -	Drawn by: ER
Project name: 36 Sumatra Road London NW6 1PU		GODSMARK Architecture



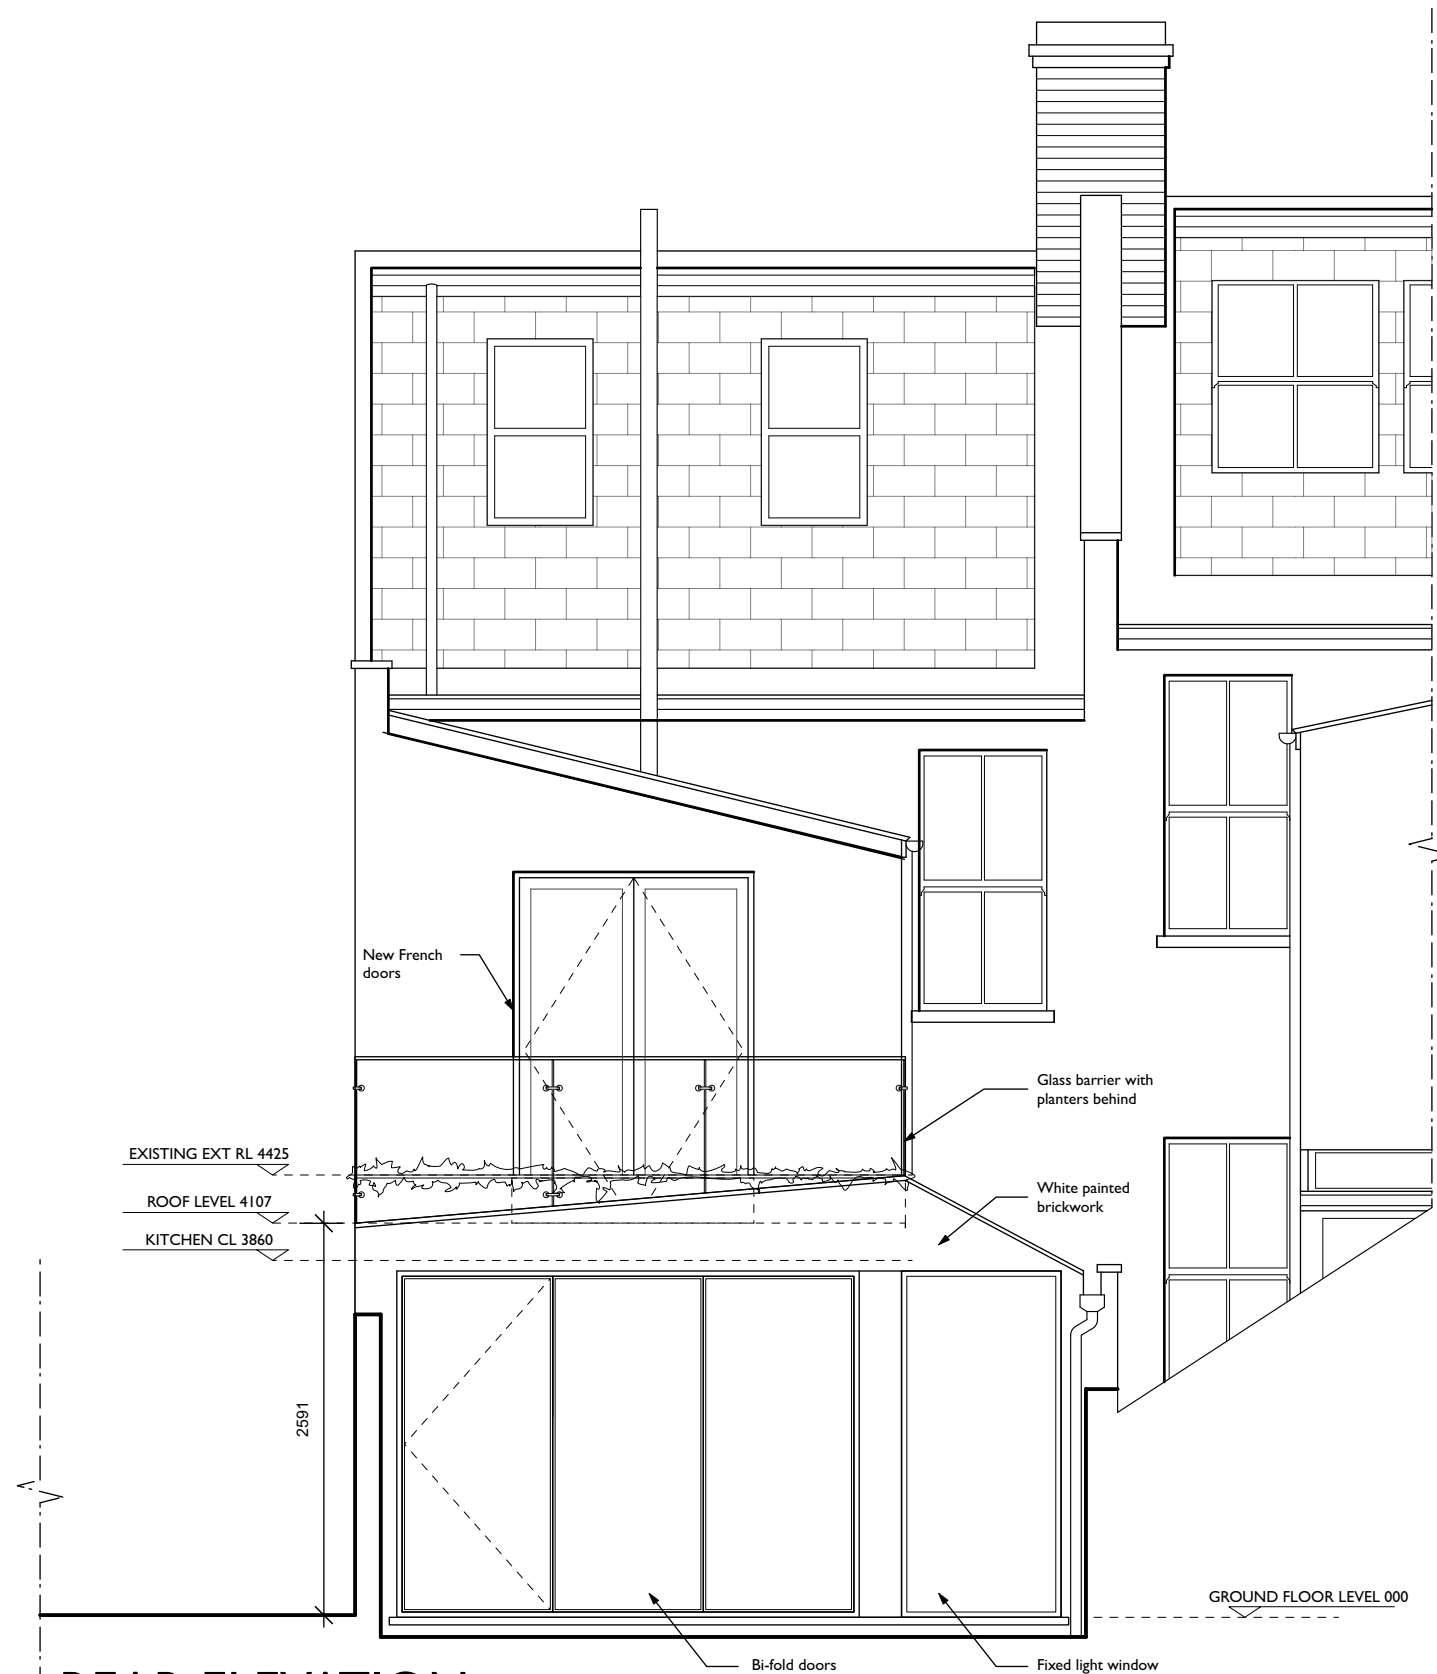

REAR ELEVATION



DATUM 000

PLANNING

Do not scale this drawing. All dimensions are in millimetres.
Contractors are to check all dimensions prior to commencement on site and notify the architect of any errors, omissions, or discrepancies.
Godsmark Architecture Ltd retain copyright of this drawing. It may not be copied, altered or reproduced in any way without their written authority. © Godsmark Architecture Ltd


This is a 'Scheme Level Drawing' and is intended to illustrate the general arrangement of the project proposals. As it stands this drawing does not include all of the detail necessary for a full plan for pricing purposes, building regulations or construction purposes.

G O D S M A R K Architecture Ltd
K E N T L O N D O N
91a Front Road, Woodchurch Kent TN26 3SF
Tel: 01233 861 114
www.godsmarkarchitecture.com
Tel: 020 7739 0399
Email: mail@godsmarkarchitecture.com

Drawing name: Rear Elevation as Proposed		
Date: April 2021	Job no: 878SR	Drawing no: PA11
Scale: 1:50 @ A3	Revision: -	Drawn by: ER

Project name:
36 Sumatra Road London NW6 1PU

GODSMARK
Architecture

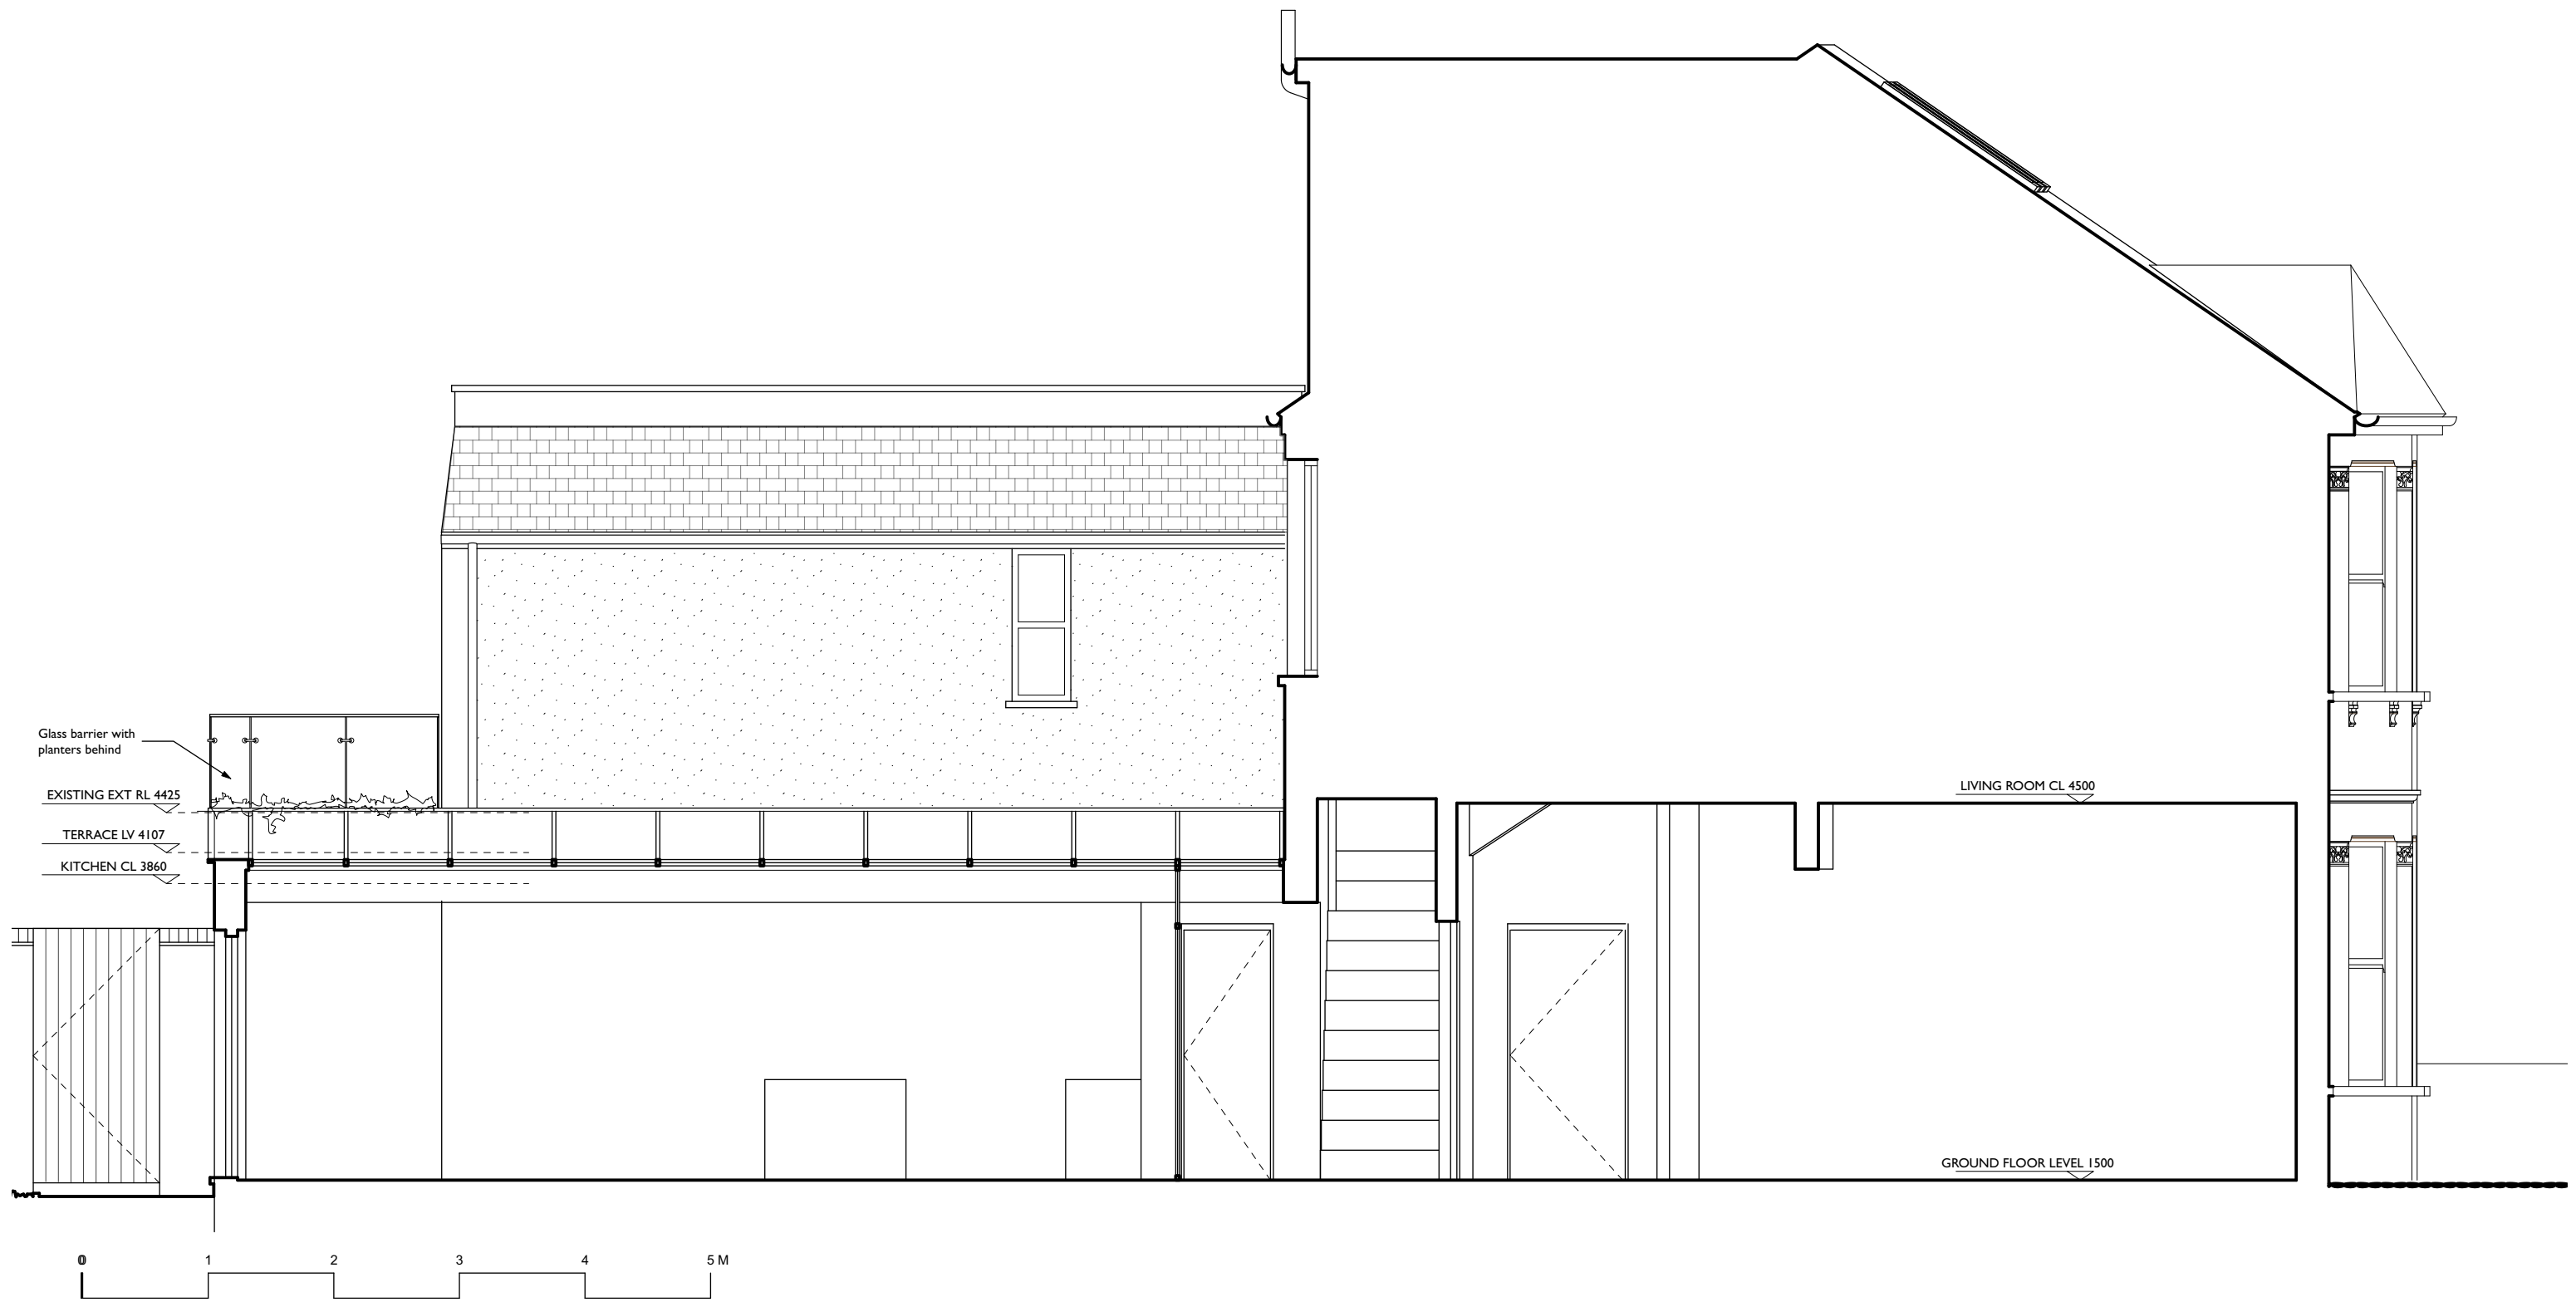

DATUM 000

PLANNING

Do not scale this drawing. All dimensions are in millimetres.

Contractors are to check all dimensions prior to commencement on site and notify the architect of any errors, omissions, or discrepancies.

Godsmark Architecture Ltd retain copyright of this drawing. It may not be copied, altered or reproduced in any way without their written authority. © Godsmark Architecture Ltd

This is a 'Scheme Level Drawing' and is intended to illustrate the general arrangement of the project proposals. As it stands this drawing does not include all of the detail necessary for a full plan for pricing purposes, building regulations or construction purposes.

G O D S M A R K Architecture Ltd
K E N T L O N D O N
 91a Front Road, Woodchurch
 Kent TN26 3SF



Tel: 01233 861 114
 www.godsmarkarchitecture.com

Tel: 020 7739 0399
 Email: mail@godsmarkarchitecture.com

Drawing name: Section A-A as Proposed		
Date: April 2021	Job no: 878SR	Drawing no: PA12
Scale: 1:50 @ A3	Revision: -	Drawn by: ER

Project name:
36 Sumatra Road London NW6 1PU

GODSMARK
Architecture

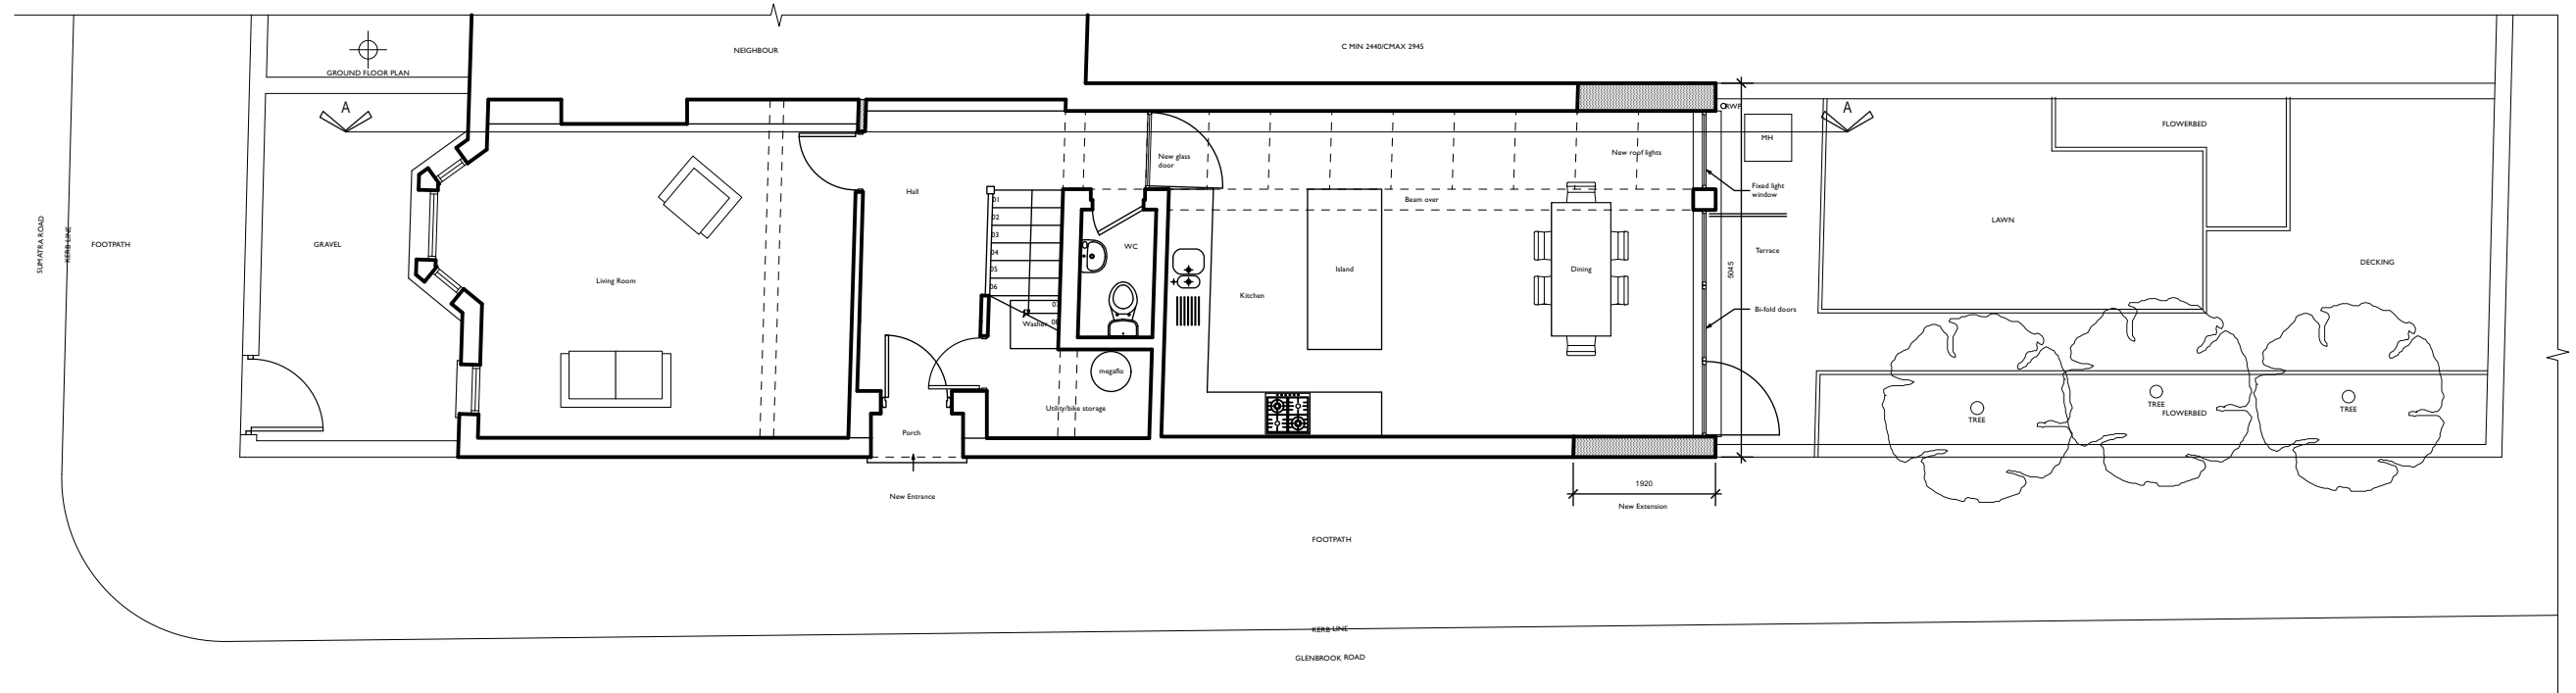 

PLANNING

Do not scale this drawing. All dimensions are in millimetres.

Contractors are to check all dimensions prior to commencement on site and notify the architect of any errors, omissions, or discrepancies.

Godsmark Architecture Ltd retain copyright of this drawing. It may not be copied, altered or reproduced in any way without their written authority. © Godsmark Architecture Ltd

This is a 'Scheme Level Drawing' and is intended to illustrate the general arrangement of the project proposals. As it stands this drawing does not include all of the detail necessary for a full plan for pricing purposes, building regulations or construction purposes.

G O D S M A R K Architecture Ltd

K E N T
91a Front Road, Woodchurch
Kent TN26 3SF

Tel: 01233 861 114
www.godsmarkarchitecture.com

L O N D O N
Unit 9, Shoreditch Town Hall,
380 Old St, London EC1V 9LT

Tel: 020 7739 0399
Email: mail@godsmarkarchitecture.com



Project name:
36 Sumatra Road London NW6 1PU

Drawing name:
Site Plan

Date: April 2021	Job no: 878SR	Drawing no: PA13
Scale: 1:100 @ A3	Revision: -	Drawn by: ER

GODSMARK
Architecture