

CLIENT
VIVEK RATTAN
56 HILLWAY
HOLLY LODGE ESTATE
LONDON
N6 6EP

TITLE
EXISTING NORTH ELEVATION

PROJECT
ALTERATIONS TO FLAT ROOF
AT REAR OF 56 HILLWAY, LONDON N6
SCALE@A3 DATE 08.07.2020
1:50 ORIGINATOR CHECKED AUTHORISED


NOTES

REV. DATE AMENDMENT
PLANNING APPLICATION ISSUE

STATUS
PLANNING

DRAWING NO.
2002 - PL - 004

REV.
-

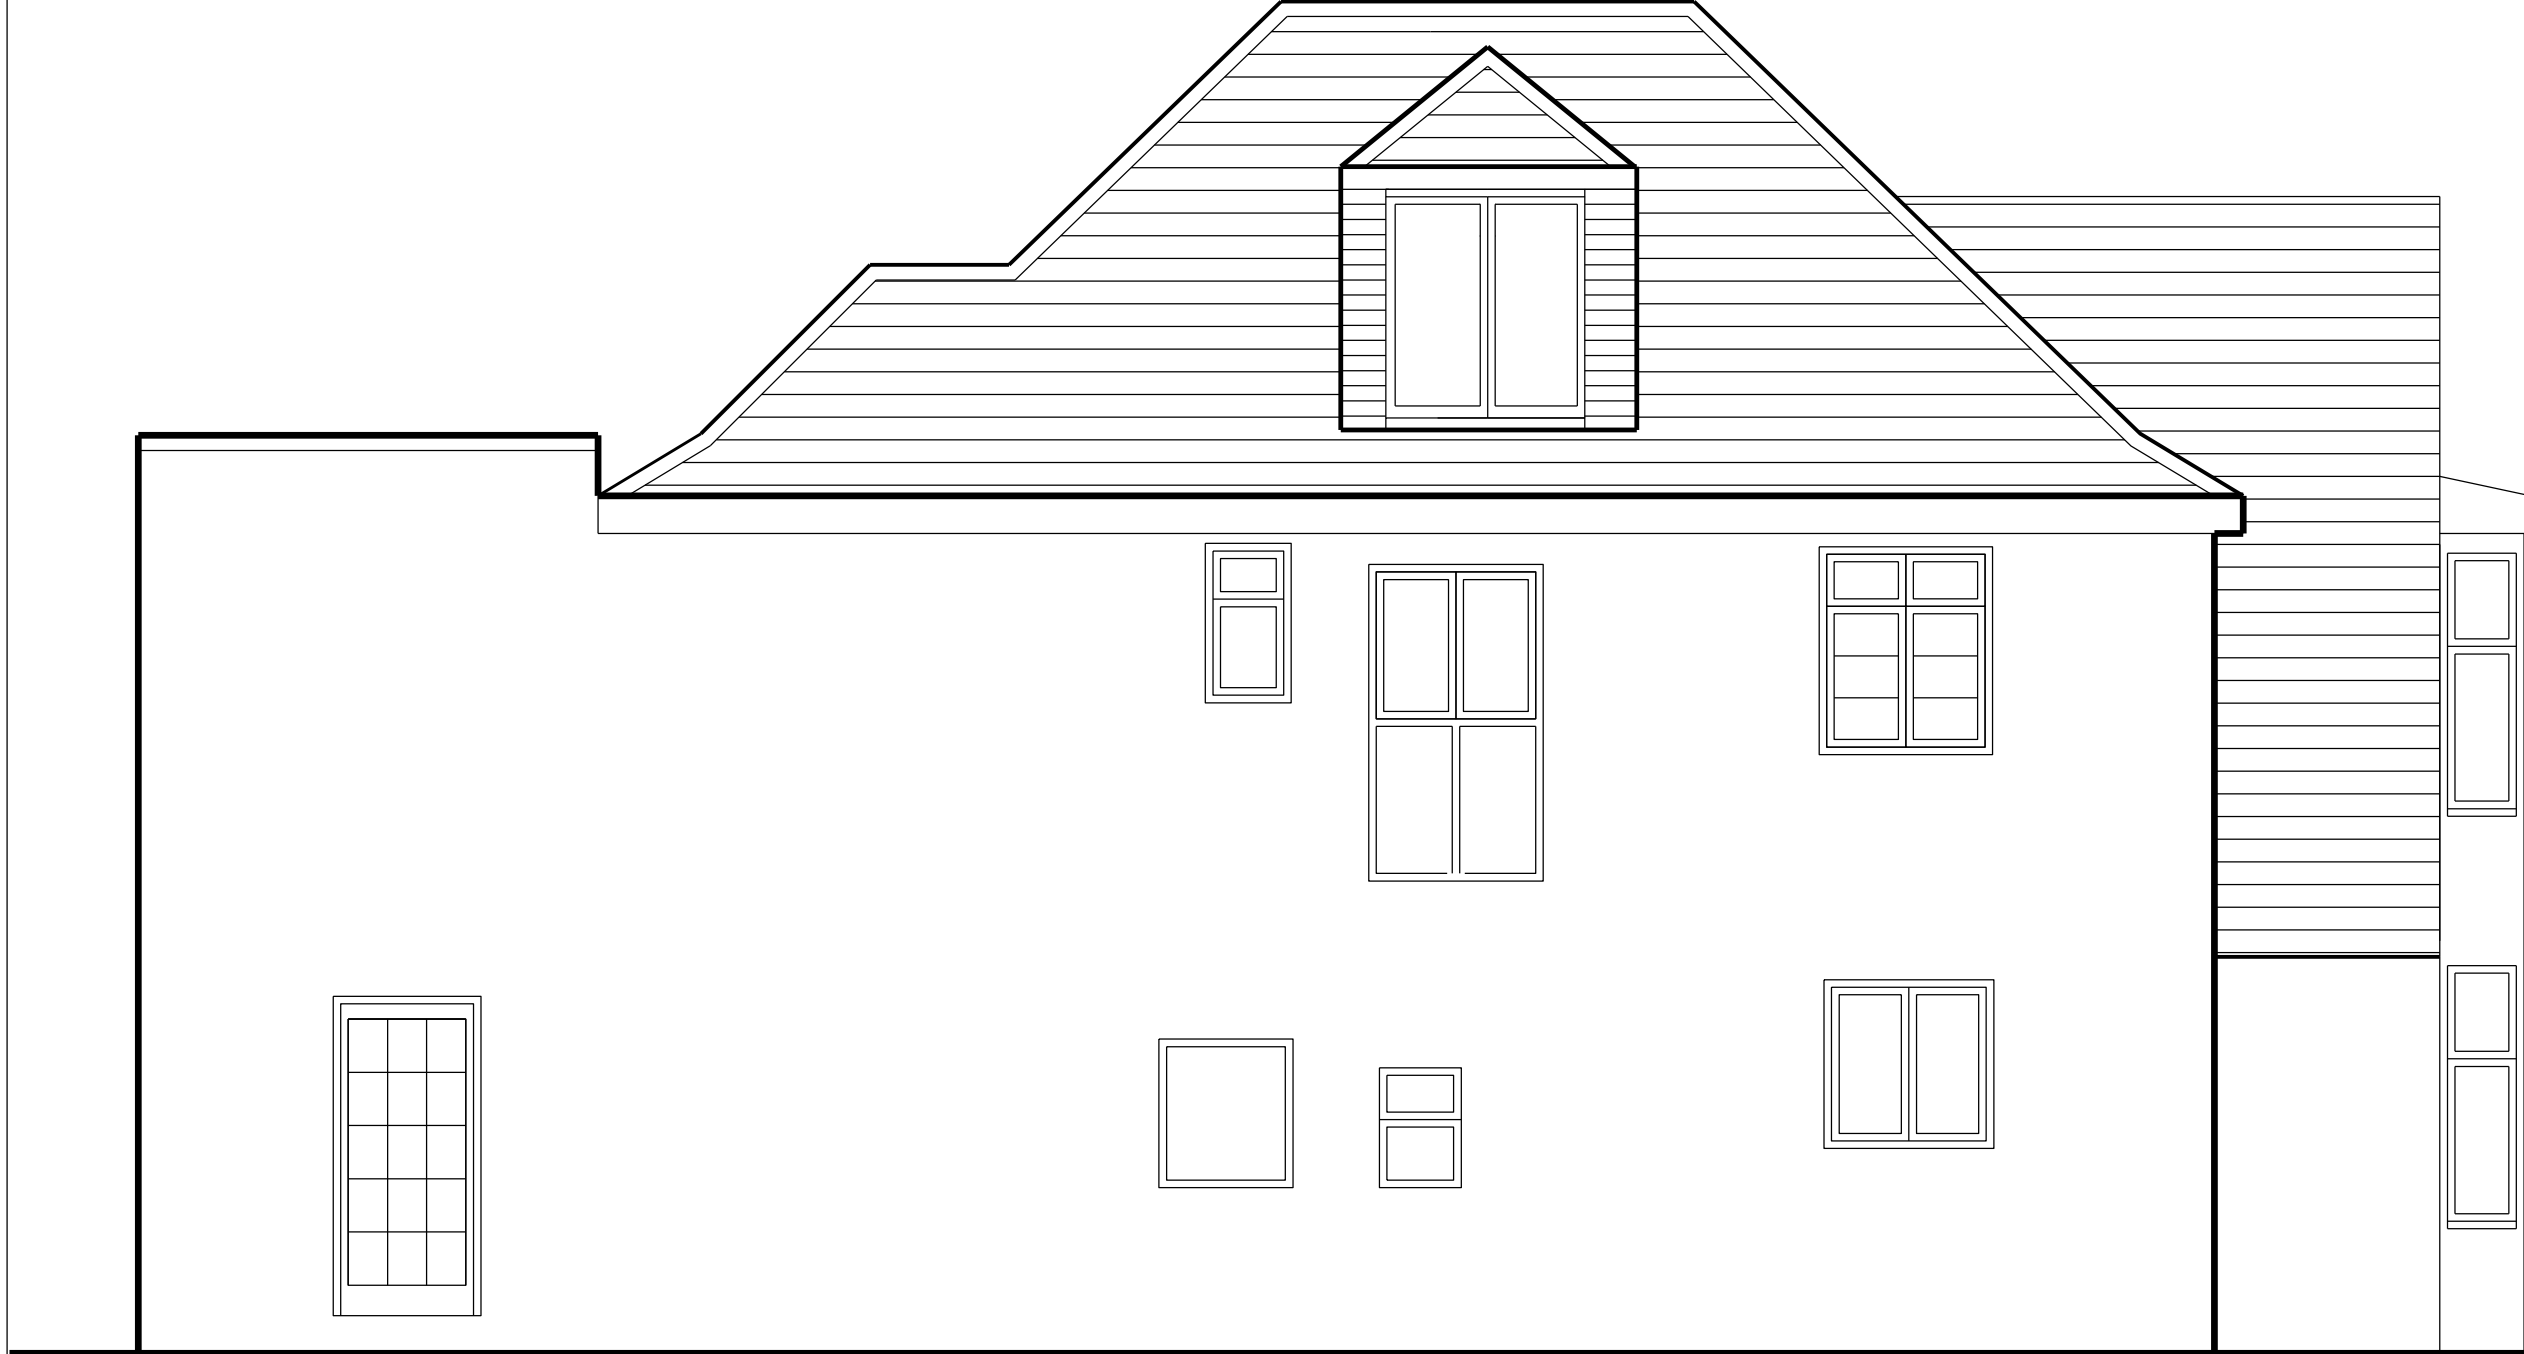

© COPYRIGHT
The copyright in this drawing is vested in the creator and no license or assignment of any kind has been, or is, granted to any third party whether by provision of copies or originals or otherwise unless agreed in writing.

DO NOT SCALE FROM THIS DRAWING
The contractor shall check and verify all dimensions on site and report discrepancies in writing to the provider Robson before proceeding work.

FOR ELECTRONIC DATA ISSUE
Electronic data / drawings are issued as "read only" and should not be interrogated for measurement. All dimensions and levels should read only from those values stated in text, on the drawing.

AREA MEASUREMENT
The areas are approximate and can only be verified by a detailed dimensional survey of the completed building. Any decisions to be made on the basis of these predictions, whether as to project viability, pre-letting, lease agreements or the like, should include due allowance for the increases and decreases inherent in the design development and building processes. Figures relate to the likely areas of the building at the current state of the design and using the Gross Internal Area (GEA) / Gross Internal Area (GIA) / Net Internal Area (NIA) method of measurement from the Code of Measuring Practice, 6th Edition (RICS Code of Practice). All areas are subject to Town Planning and Conservation Area Consent, and detailed Rights to Light analysis.