

CLIENT
VIVEK RATTAN
56 HILLWAY
HOLLY LODGE ESTATE
LONDON
N6 6EP

TITLE
PROPOSED EAST ELEVATION

PROJECT
ALTERATIONS TO FLAT ROOF
AT REAR OF 56 HILLWAY, LONDON N6
SCALE@A3 1:50 DATE 08.07.2020
ORIGINATOR - CHECKED - AUTHORISED -


NOTES
PROPOSED ALTERATIONS INDICATED IN BLUE

REV. DATE AMENDMENT
- 08/05/2021 PLANNING APPLICATION ISSUE

STATUS
PLANNING

DRAWING NO.
2002 - PL - 011

REV.
-

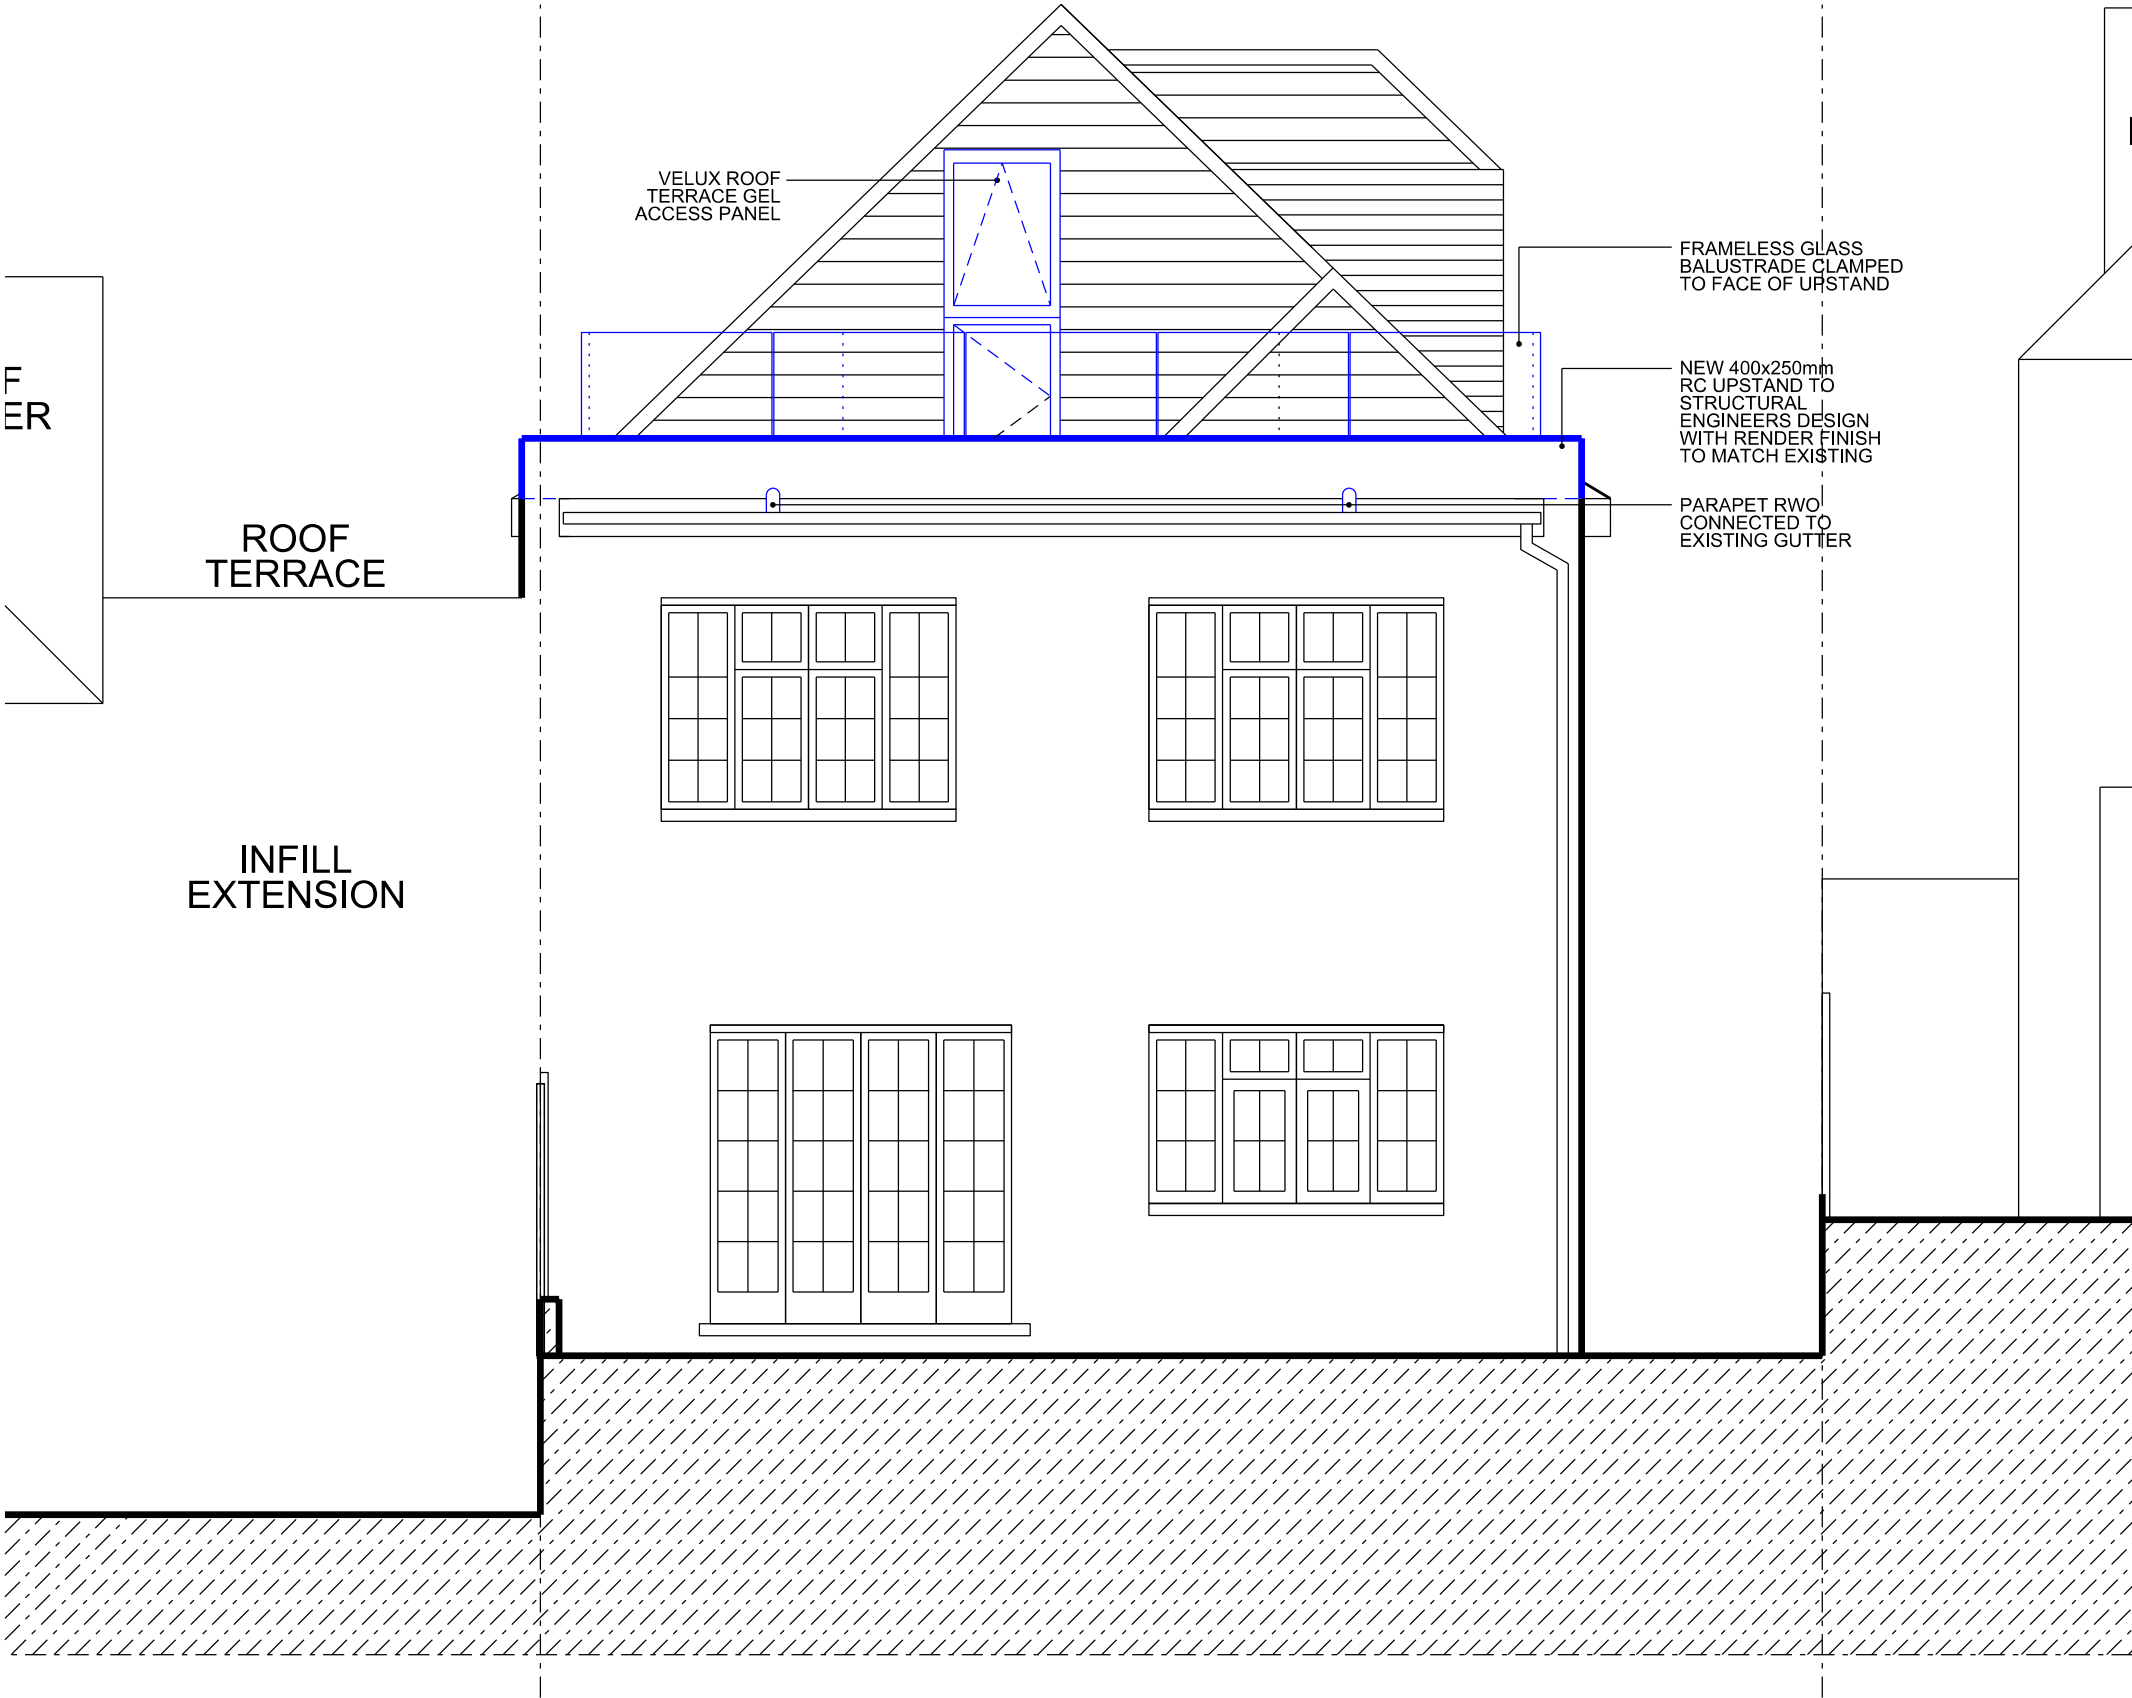

No 56