




W1, W2 Brick Walls Typical Detail
Elevation
F10/385D
F10/385E
1:10

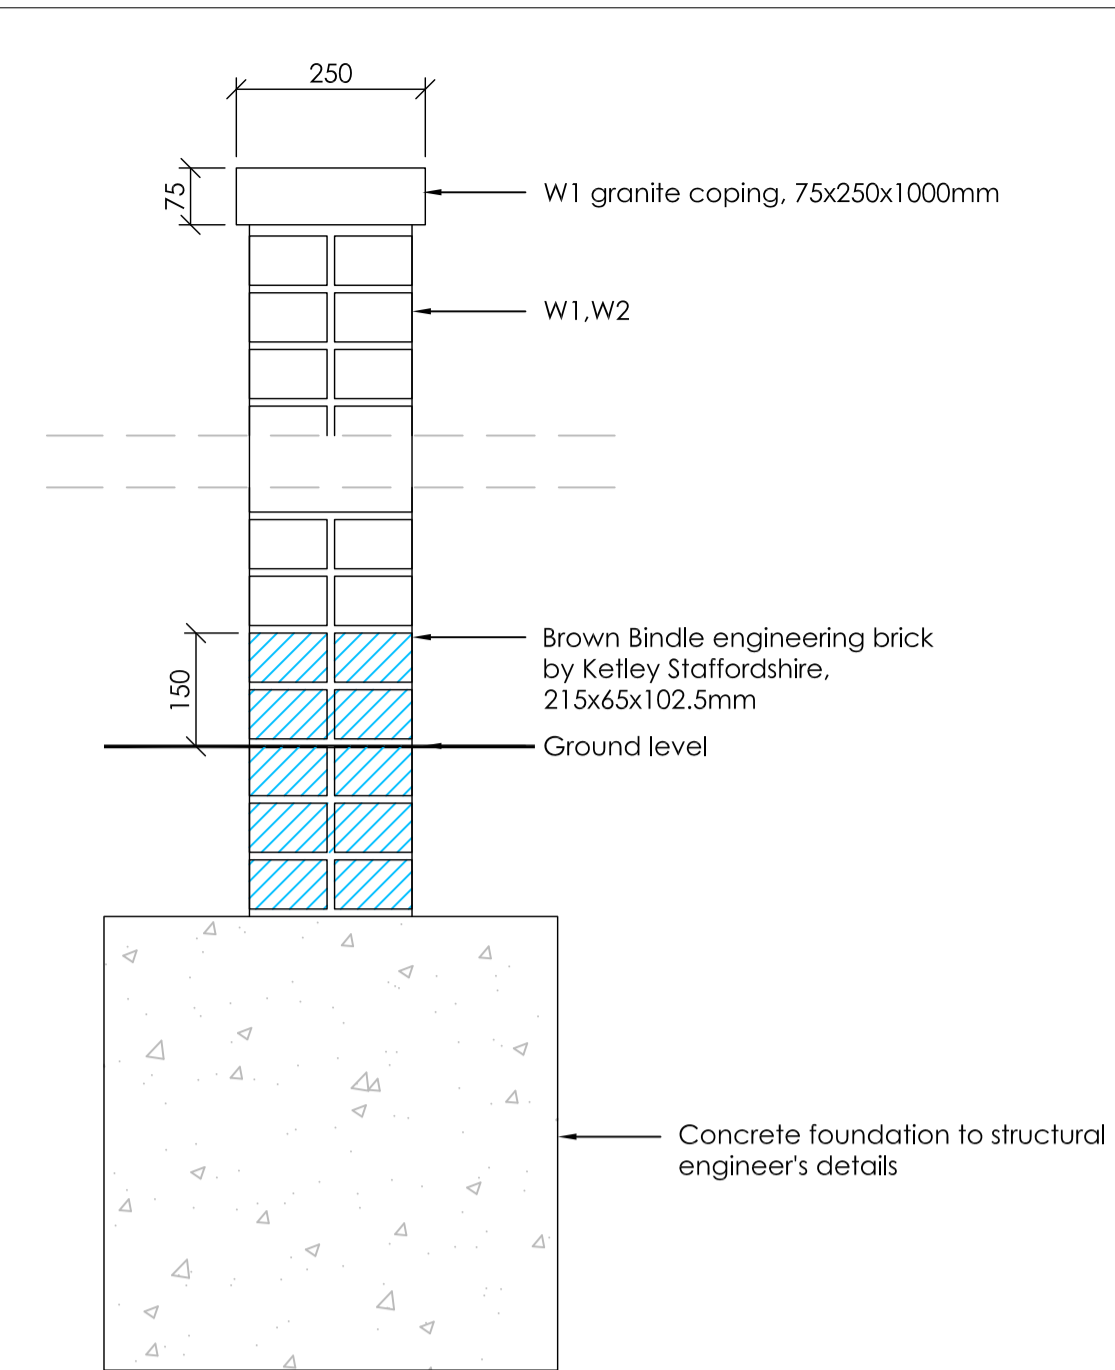


W1, W2 Brick Walls Typical Detail
Section
F10/385D
F10/385E
1:10

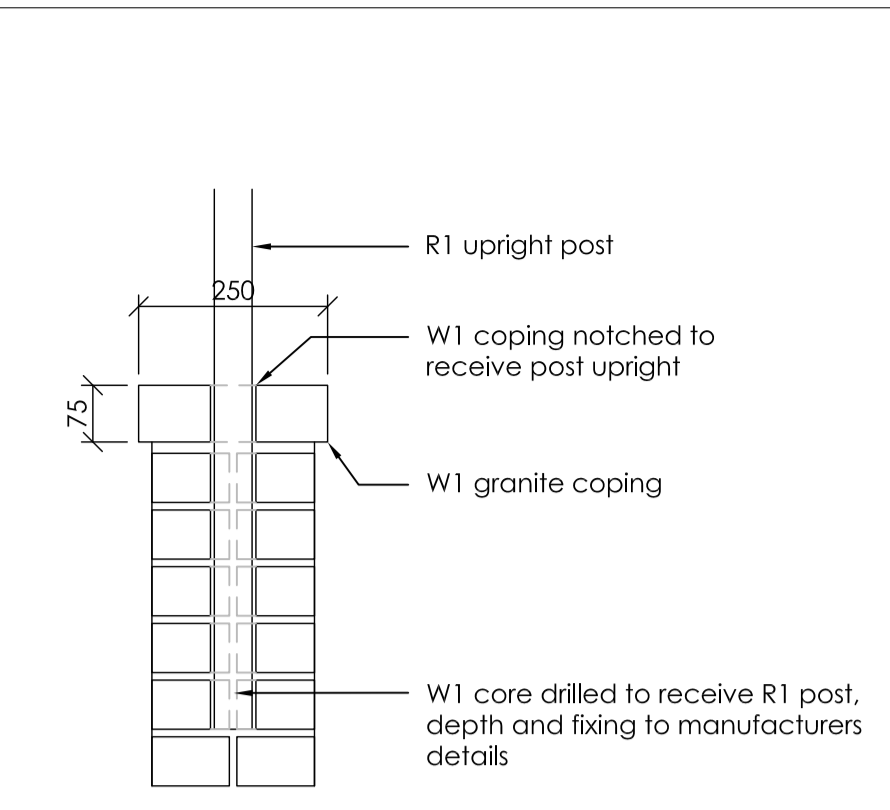

W1, W2 Brick Wall Section to segments containing a railing
F10/385D
F10/385E
1:10

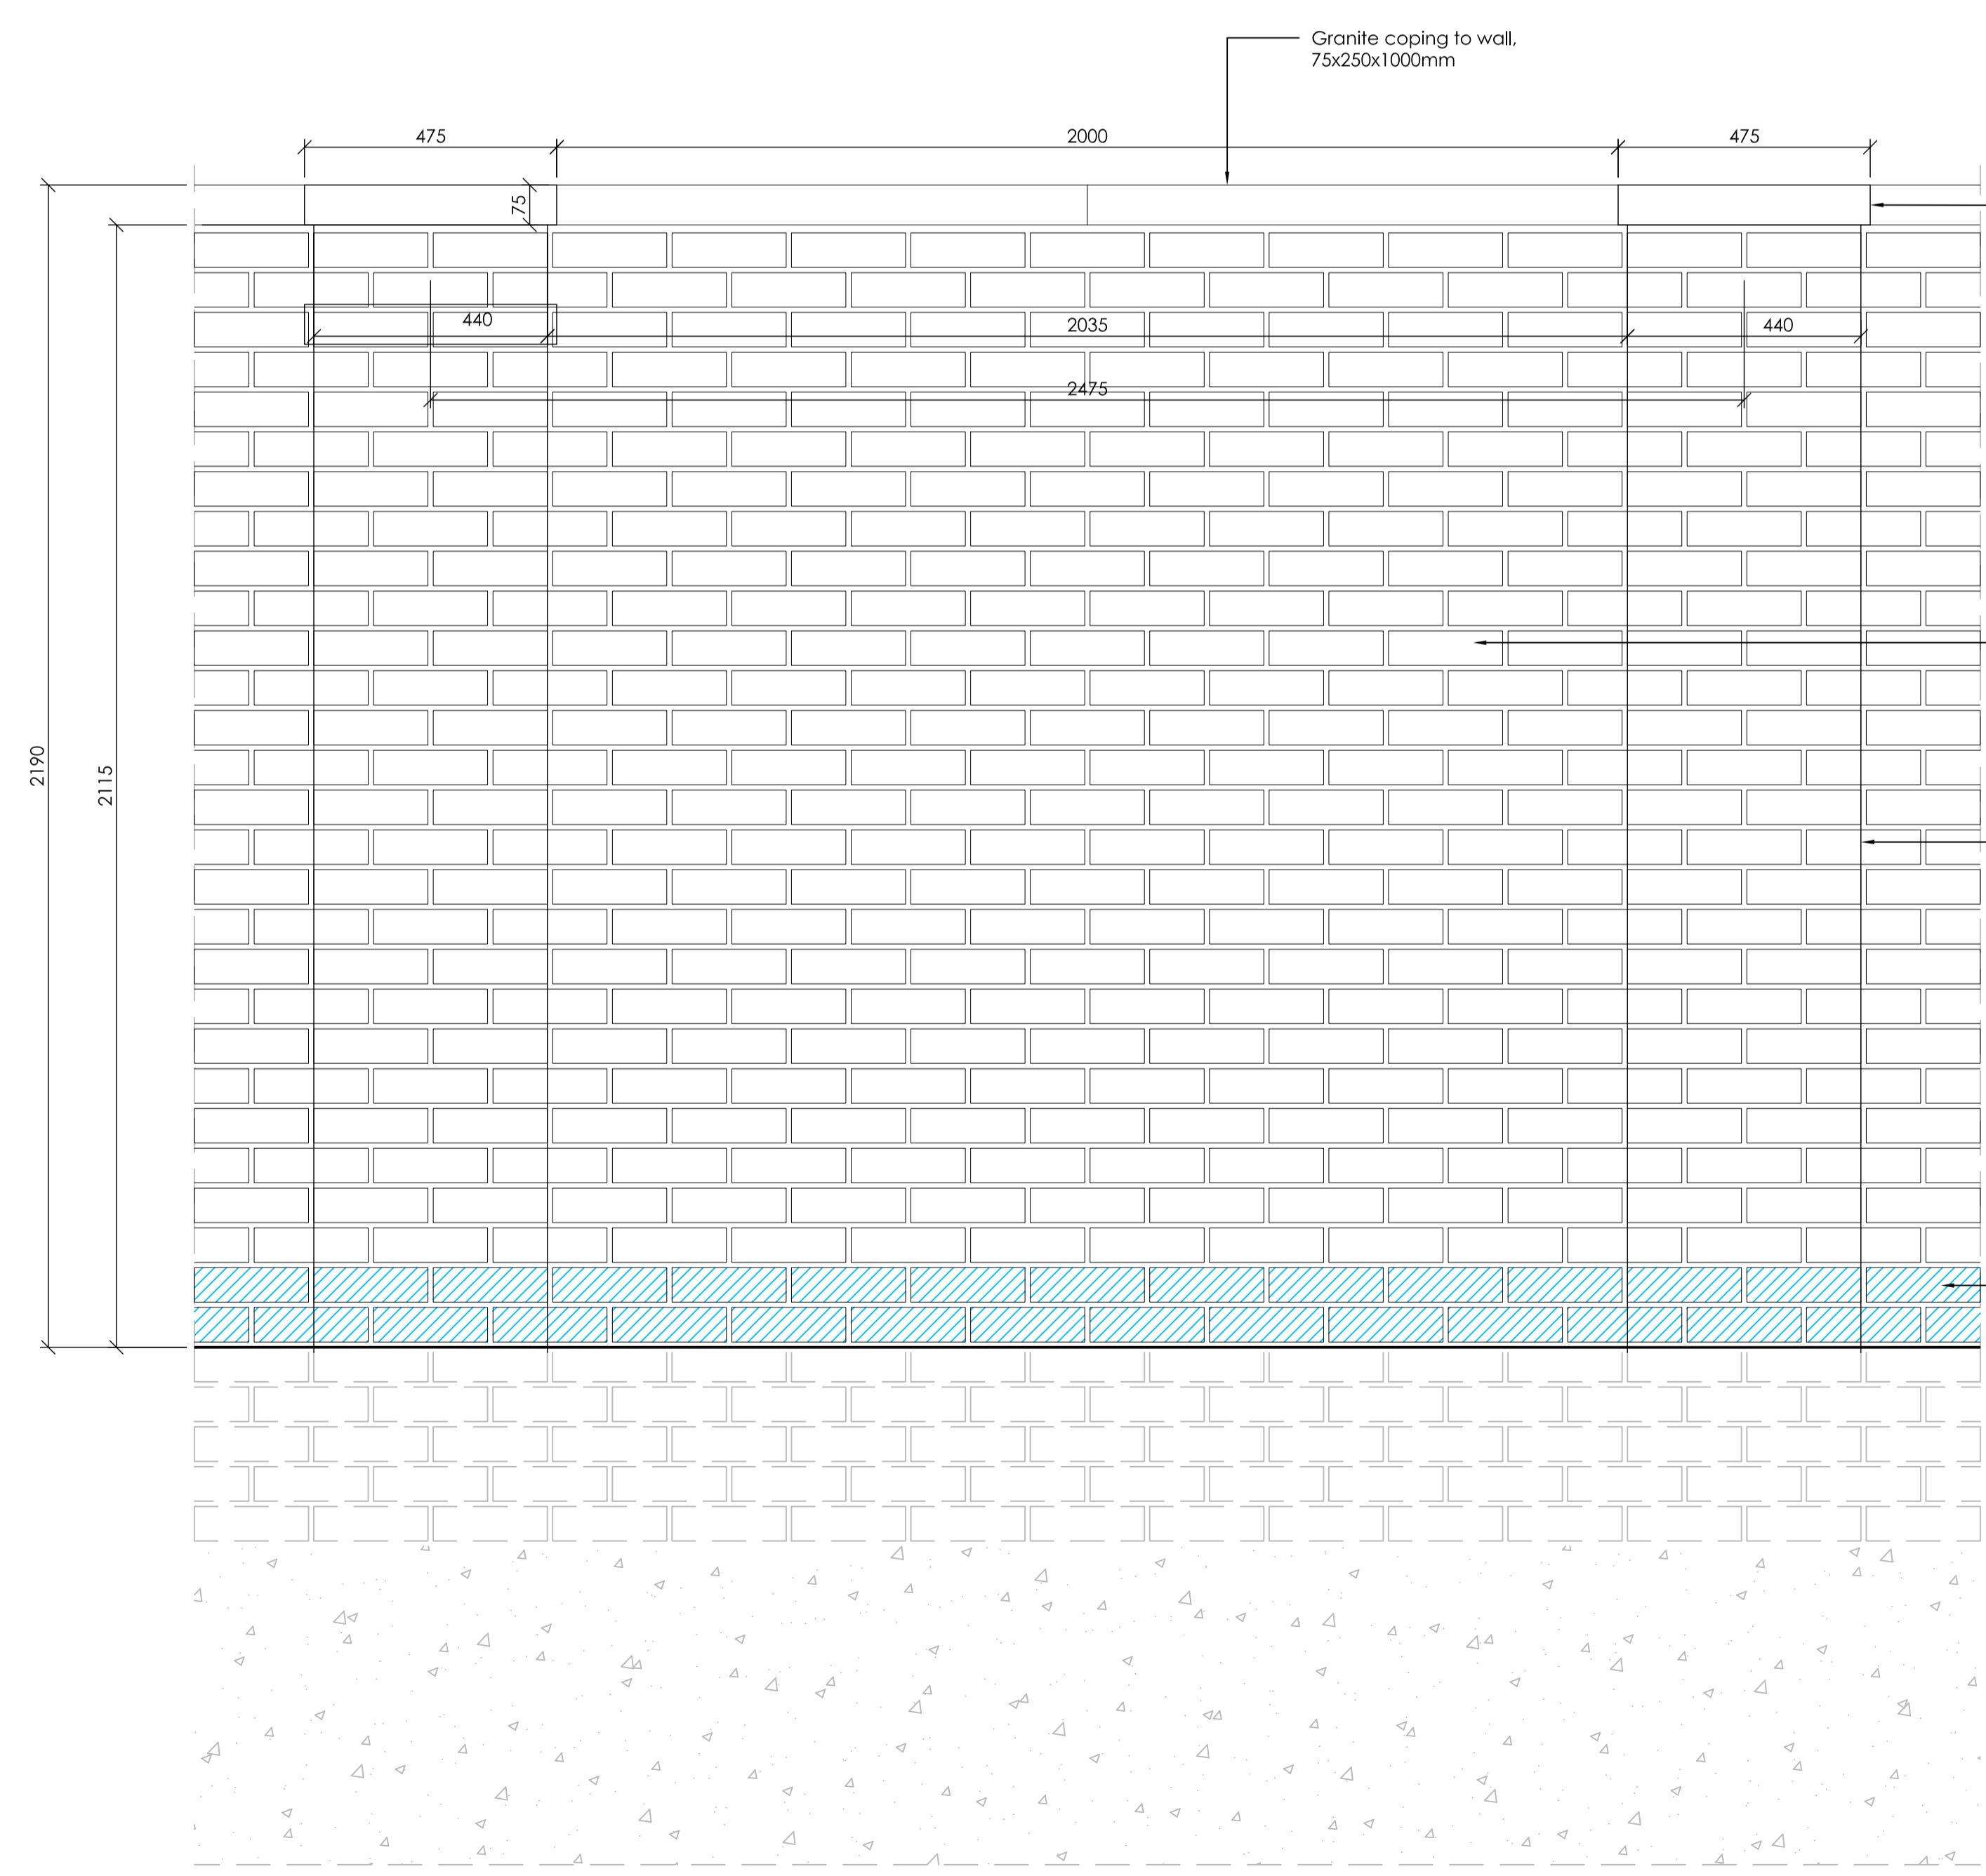

W3 Brick Walls to Private Gardens Typical Detail
Elevation
F10/385F
1:10

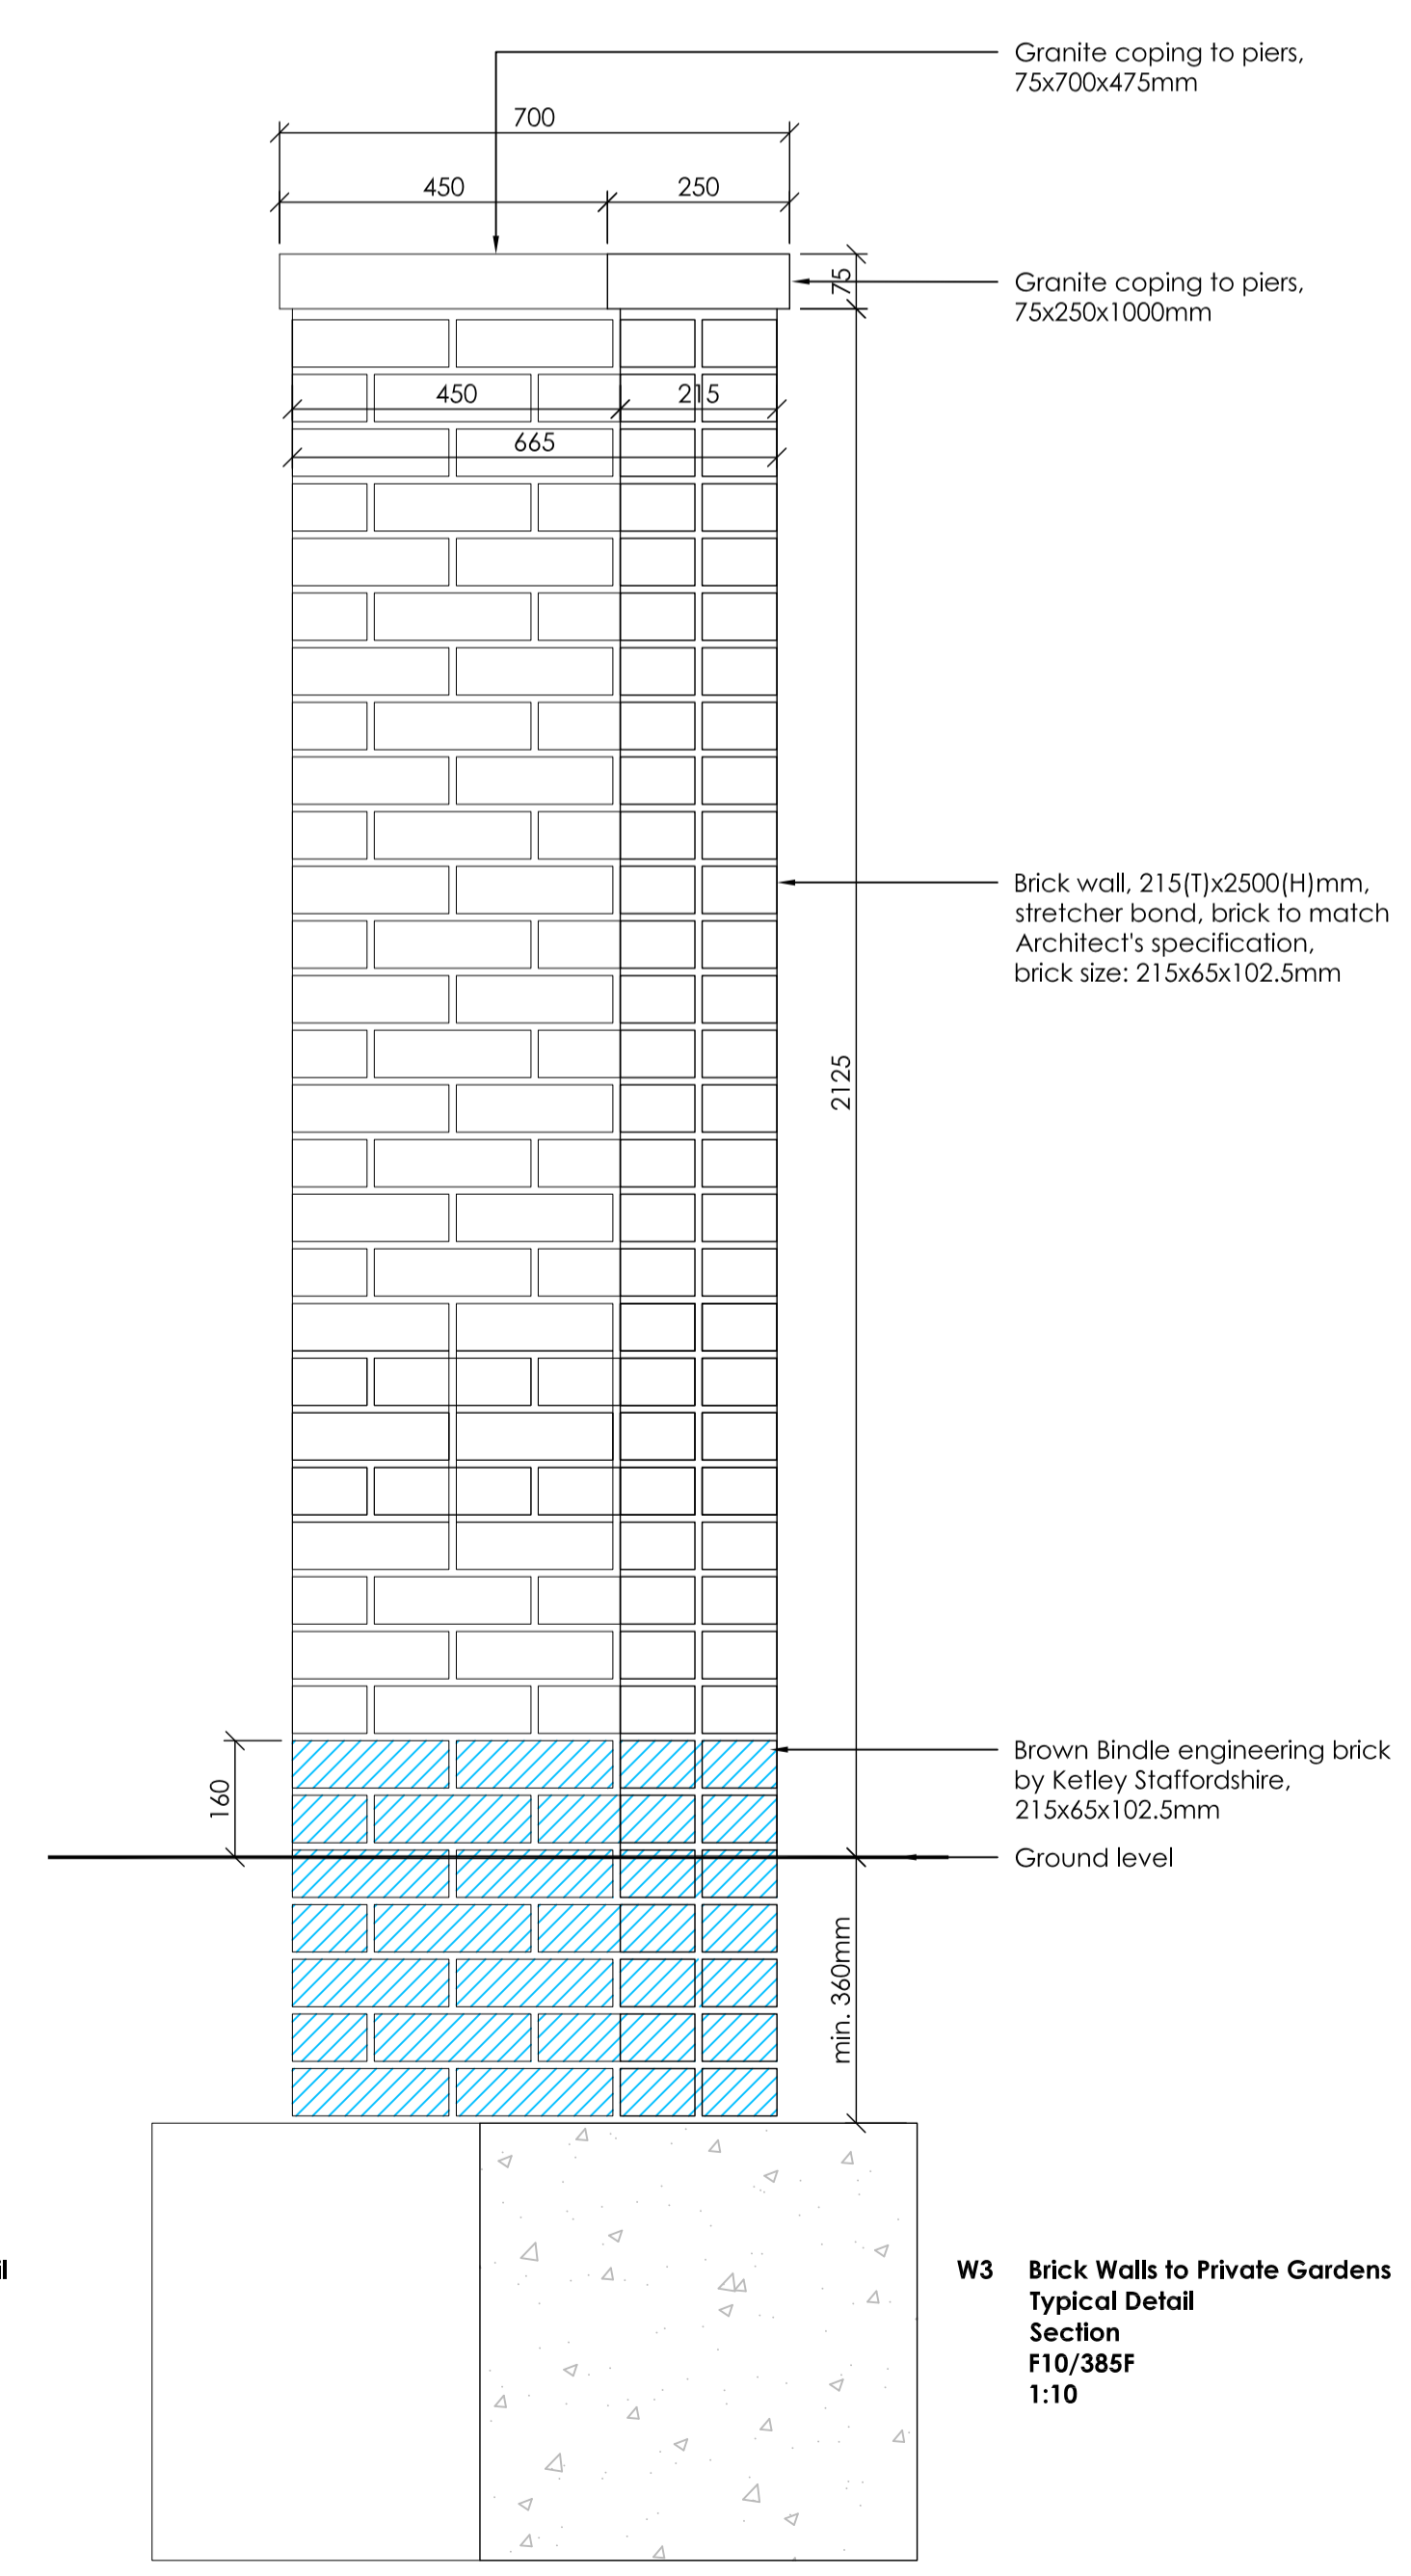


W3 Brick Walls to Private Gardens Typical Detail
Section
F10/385F
1:10

| STATUS | REV | DATE | DESCRIPTION | DSG | DRW | CHK | APP |
|--------|-----|------------|----------------------------|-----|-----|-----|---------|
| S3 | P03 | 25/09/2020 | Amendments to wall heights | | | | AC TS |
| S3 | P02 | 22/05/2020 | Stage 4 Issue | | | | AC TS |
| S1 | P01 | 01/05/2020 | First Issue | | | | AC TS |

| ALL REVISIONS | STATUS | REV | DATE | DESCRIPTION | DSG | DRW | CHK | APP |
|---------------|--------|-----|------|-------------|-----|-----|-----|-----|
| | | | | | | | | |

MAIN CONTRACTOR




Bouygues UK
Bicket House
1 Lambeth Palace Rd
Lambeth, London SE1 7EU
Tel: 020 7401 0020

CLIENT LOGO



KEY PLAN

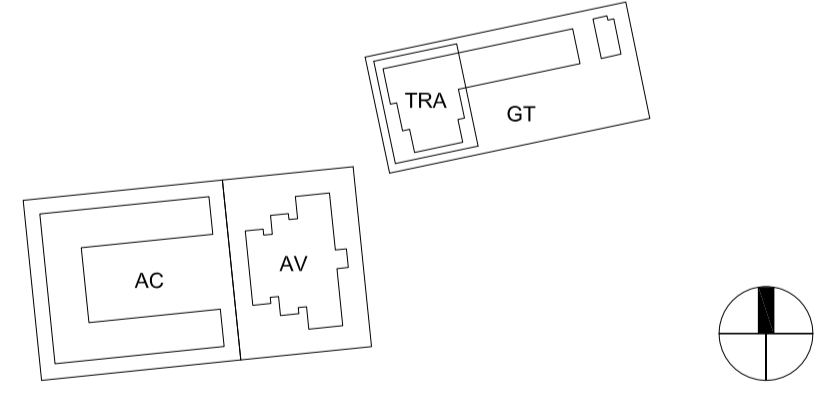

ORIGINATOR



Studio 3.04 Chester House, Kennington Park
1-3 Brixton Road, London, SW9 6DE
T: (+44) 020 3567 1050
E: studio@turkingtonmartin.com

PROJECT NAME
Maitland Park Redevelopment

DRAWING TITLE
**Typical Details - Walls and Piers
Sheet 1**

| | |
|--------------------------------|--|
| SCALE @ A1 1:10 | MODEL FILE NAME - REVISION Not Applicable |
| FIRST ISSUE DATE 01/05/2020 | PROJECT STAGE Stage 4 |
| | STATUS CODE S3 - Suitable for Review & Comments |

| PROJECT | ORIGINATOR | VOLUME | LEVEL | TYPE | ROLE | NUMBER | REV |
|---------|------------|--------|-------|------|------|--------|-----|
| MPR | TMA | ZZ | GF | DT | L | 300020 | P03 |