



THE CONTRACTOR MUST VERIFY ALL DIMENSIONS ON SITE BEFORE MAKING SHOP DRAWINGS OR COMMENCING WORK OF ANY KIND. NO DIMENSIONS TO BE SCALED FROM THIS DRAWING.

REV. DATE REVISION

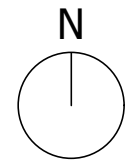

SCALE 1:500
SCALE 1:1

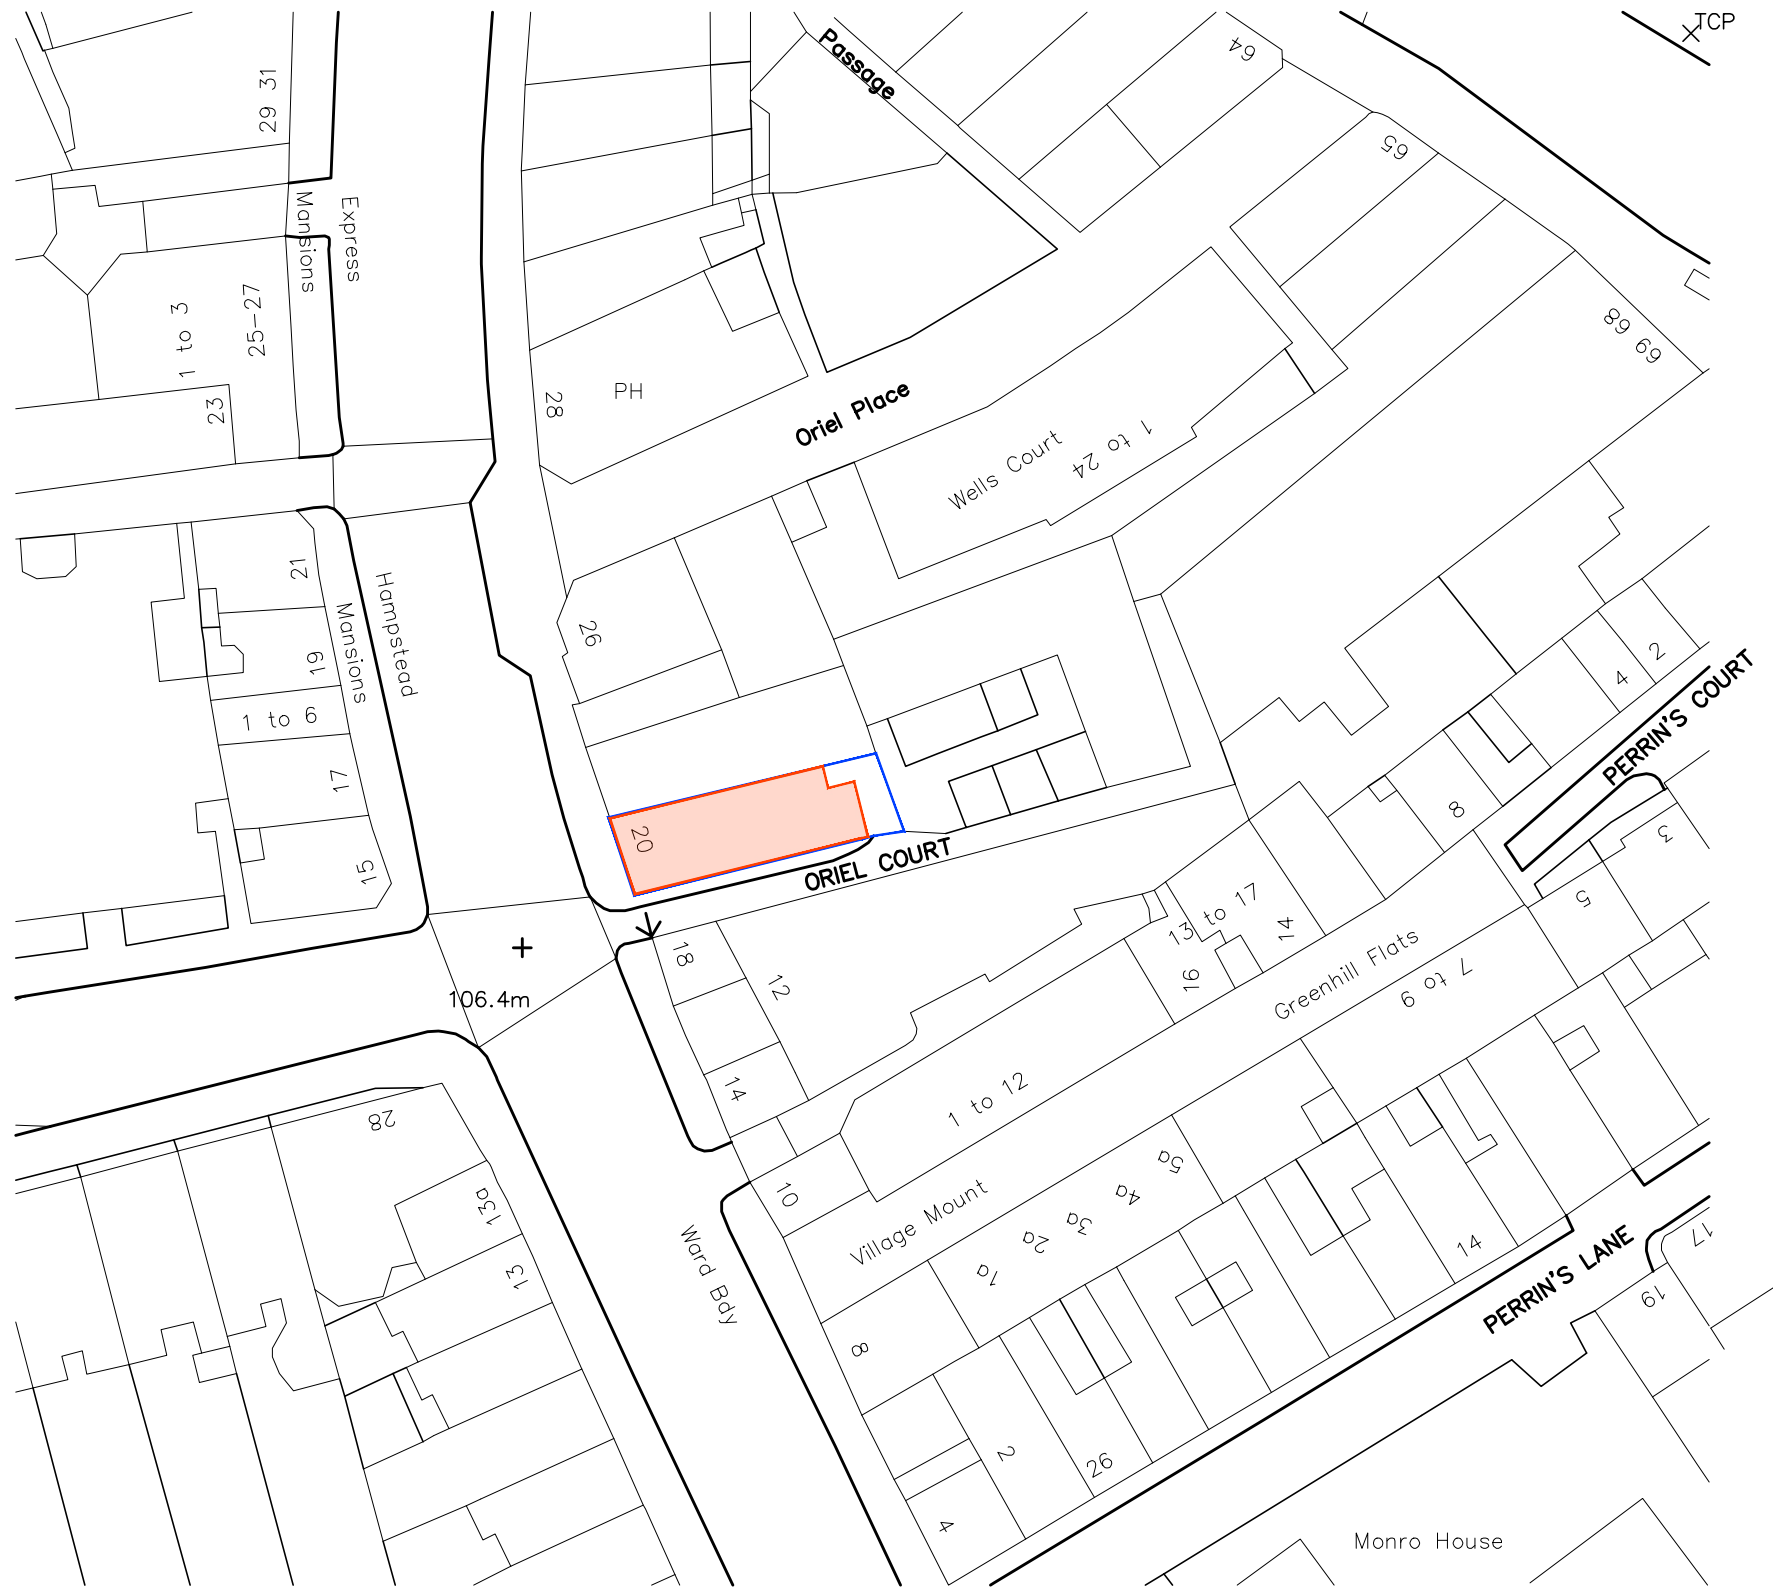

Ordnance Survey (c) Crown Copyright 2018. All rights reserved. Licence number 100022432

FOR INFORMATION

Osel architects and
development consultants

PROJECT:
20 Heath Street
London NW3 6TE

CLIENT:
Mr A Costa

DRAWING:
EXISTING
SITE PLAN

DRAWING No.: E18-003/SIT001
REV: -

SCALE: 1:500@A3
DRAWN: OS DATE: 28.02.18
CHECKED: DATE:

26 Oldbury Place, London W1U 5PR. Tel: 020 7224 2447 Fax: 020 7224 2997
E-mail: admin@oselarch.co.uk Web: www.oselarchitecture.co.uk
COPYRIGHT EXISTS ON THE DESIGNS AND INFORMATION SHOWN ON THIS DRAWING