
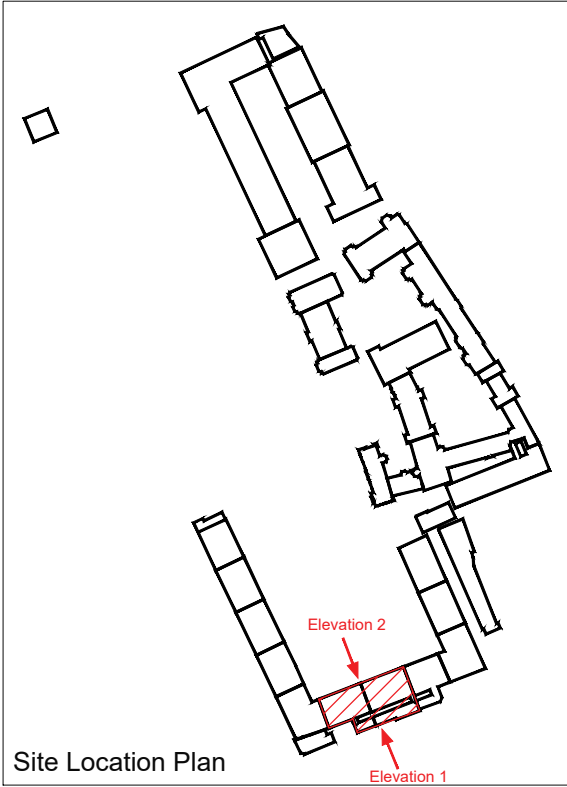


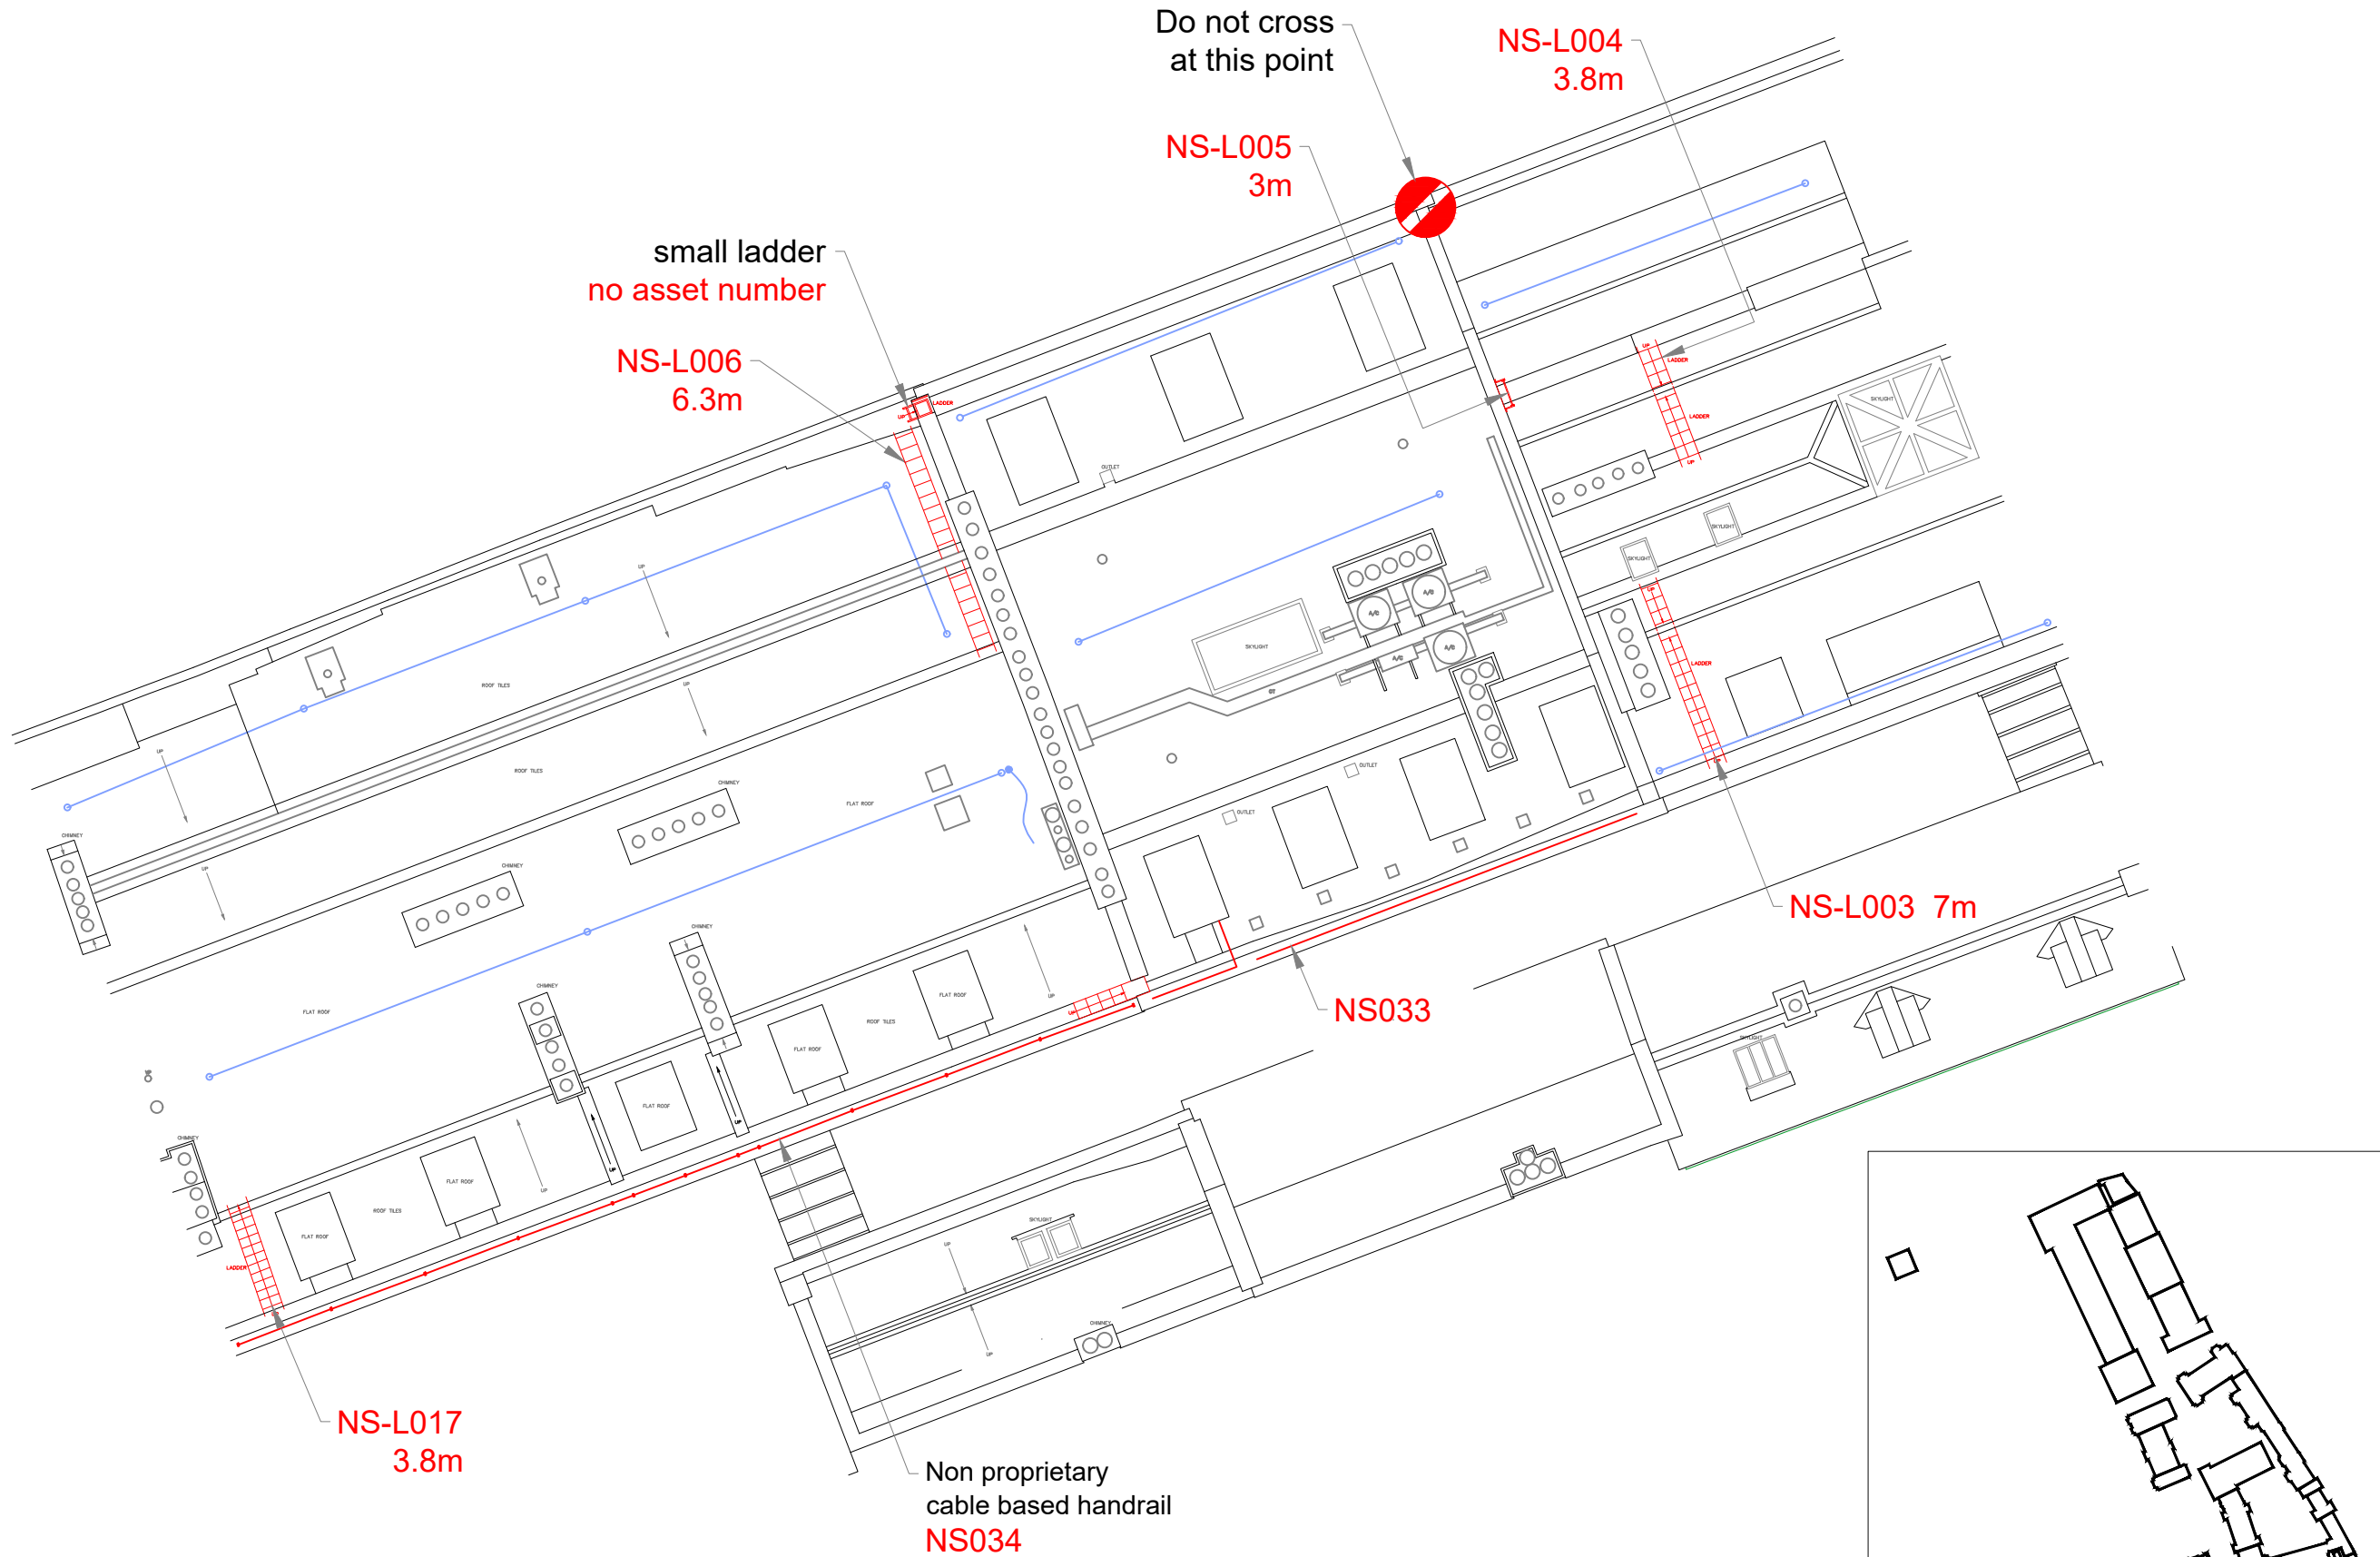

Rev	Date	Description	By	Chk
00	25/03/21	Issued for comment	CM	AF
01	29/04/21	No change up issued as part of set	CM	AF

- Railings for Demolition
- ▤ Ladder for Demolition
- Single Point Anchor
- Strop
- ▤ Vertical Ladder/Steps for Demolition
- External Lifeline
- Lifeline Post

Notes:
a. do not scale from this drawing

CLIENT NAME: -

DATE: -

☐ RECEIVED NO COMMENTS

☐ RECEIVED WITH COMMENTS

☐ APPROVED



Suite B, Westmead House,
Farnborough, GU14 7LP
Tel: 01252 547277
Fax: 01252 547306
www.betasafetysystems.com

PRELIMINARY DRAWING

Client/Project
The Honourable Society of Lincolns Inn
Lincolns Inn Field

Drawing Title
New Square 5-6 Roof Plan
Fall Protection Assets Demolition Layout

Date 29/04/21	Drawn By CM	Chk. By AF
------------------	----------------	---------------

Scale NTS @A3	Page Size A3	Units mm
------------------	-----------------	-------------

Drawing No. BSS-13446-003-Demolition	Rev 01
---	-----------