
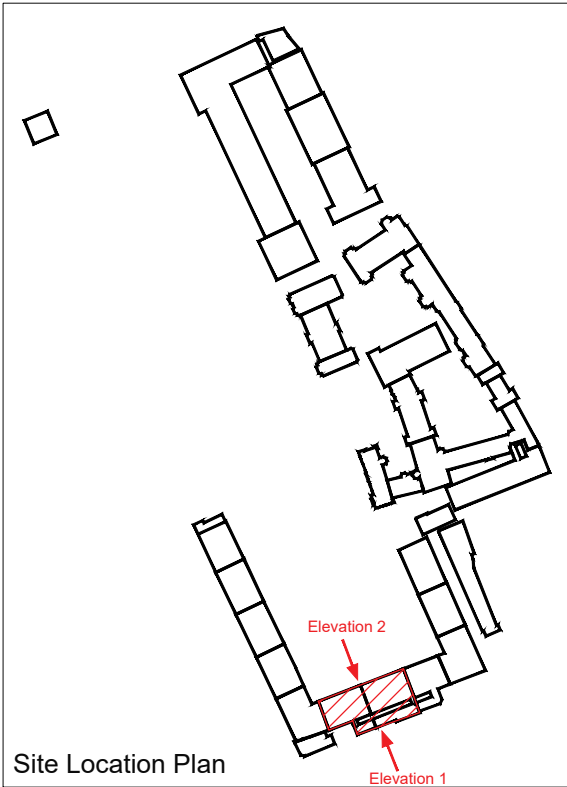


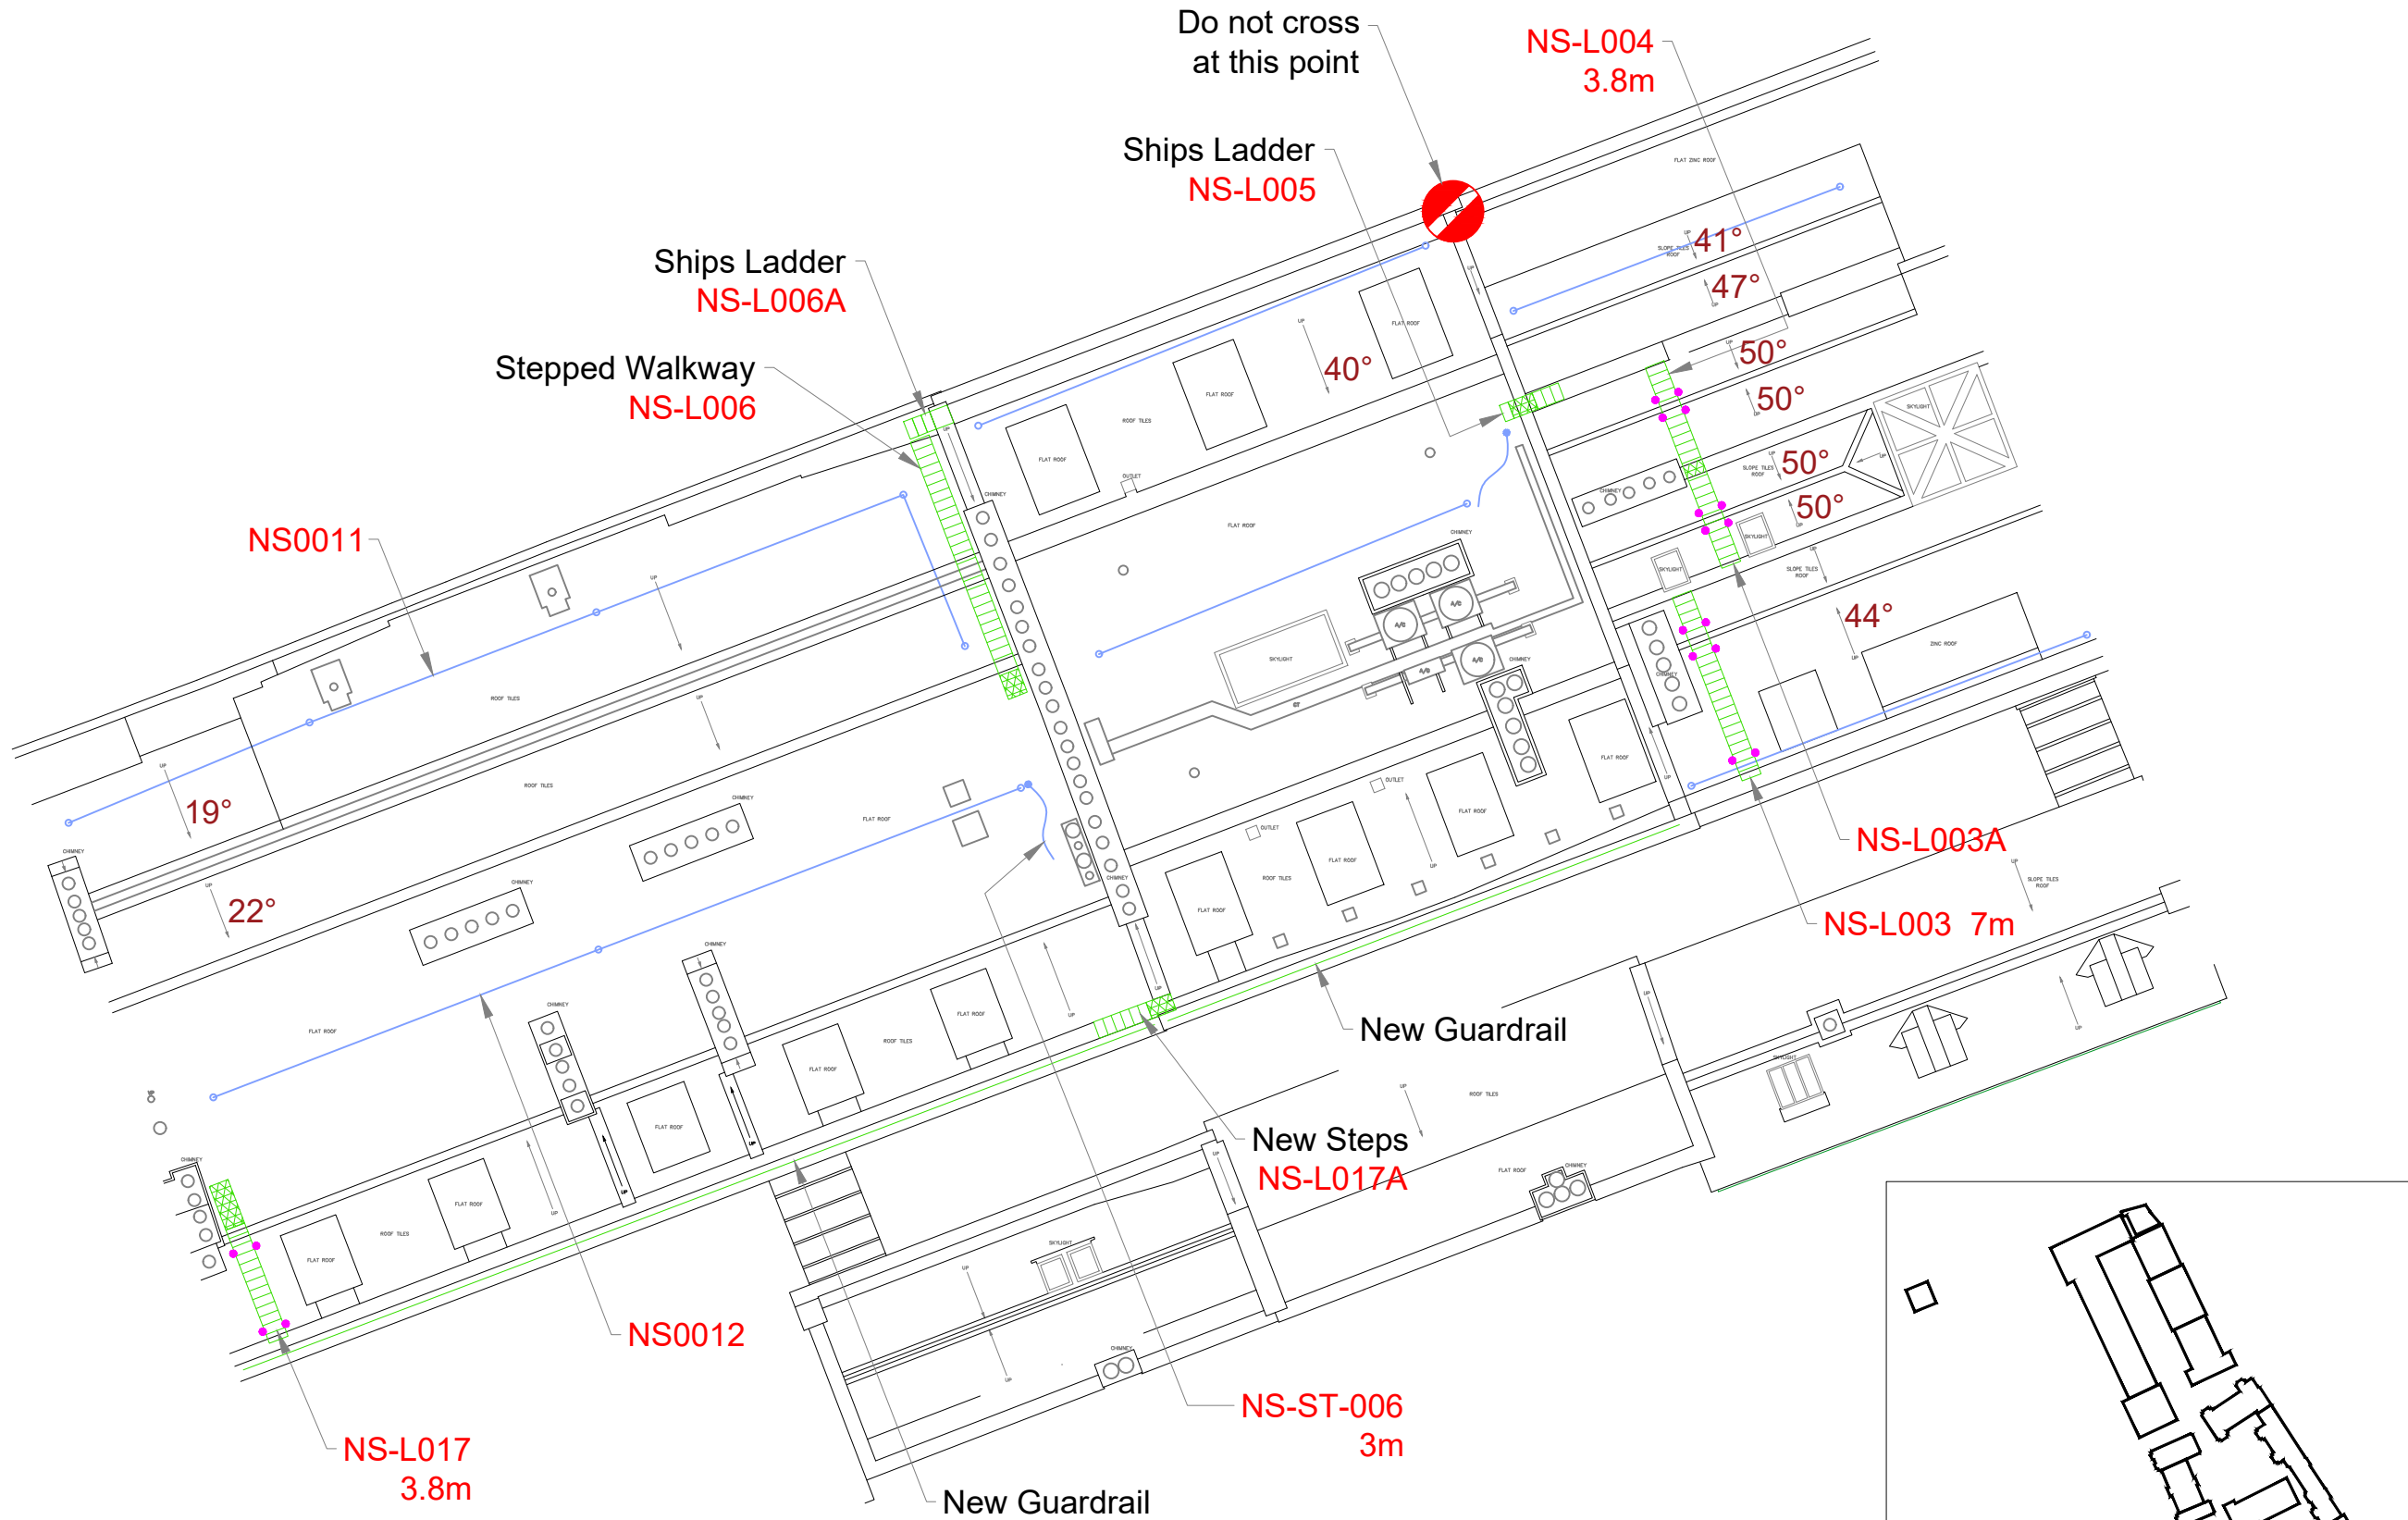

Rev	Date	Description	By	Chk
00	25/03/21	Issued for comment	CM	AF
01	29/04/21	Some asset numbers added and drawing references added	CM	AF

- Railings
- Proposed Ladder
- Proposed GRP Walkway
- Single Point Anchor
- Strop
- External Lifeline
- Lifeline Post
- Ladder fixing point to roof structure

Notes:
a. do not scale from this drawing
b. for ladder details see further dwgs
- NS-L003 = BSS-13446-005
- NS-L003A + NS-L004 = BSS-13446-006
- NS-L005 = BSS-13446-007
- NS-L006A = BSS-13446-008
- NS-L017 = BSS-13446-009

CLIENT NAME: _____
DATE: _____
☐ RECEIVED NO COMMENTS
☐ RECEIVED WITH COMMENTS
☐ APPROVED

Suite B, Westmead House,
Farnborough, GU14 7LP
Tel: 01252 547277
Fax: 01252 547306
www.betasafetysystems.com

PRELIMINARY DRAWING

Client/Project
The Honourable Society of Lincolns Inn
Lincolns Inn Field

Drawing Title
New Square 5-6 Roof Plan
Fall Protection Assets Proposed Layout

Date 29/04/21	Drawn By CM	Chk. By AF
Scale NTS @A3	Page Size A3	Units mm
Drawing No. BSS-13446-003-Proposed	Rev 01	